




SECTION BB - AS PROPOSED

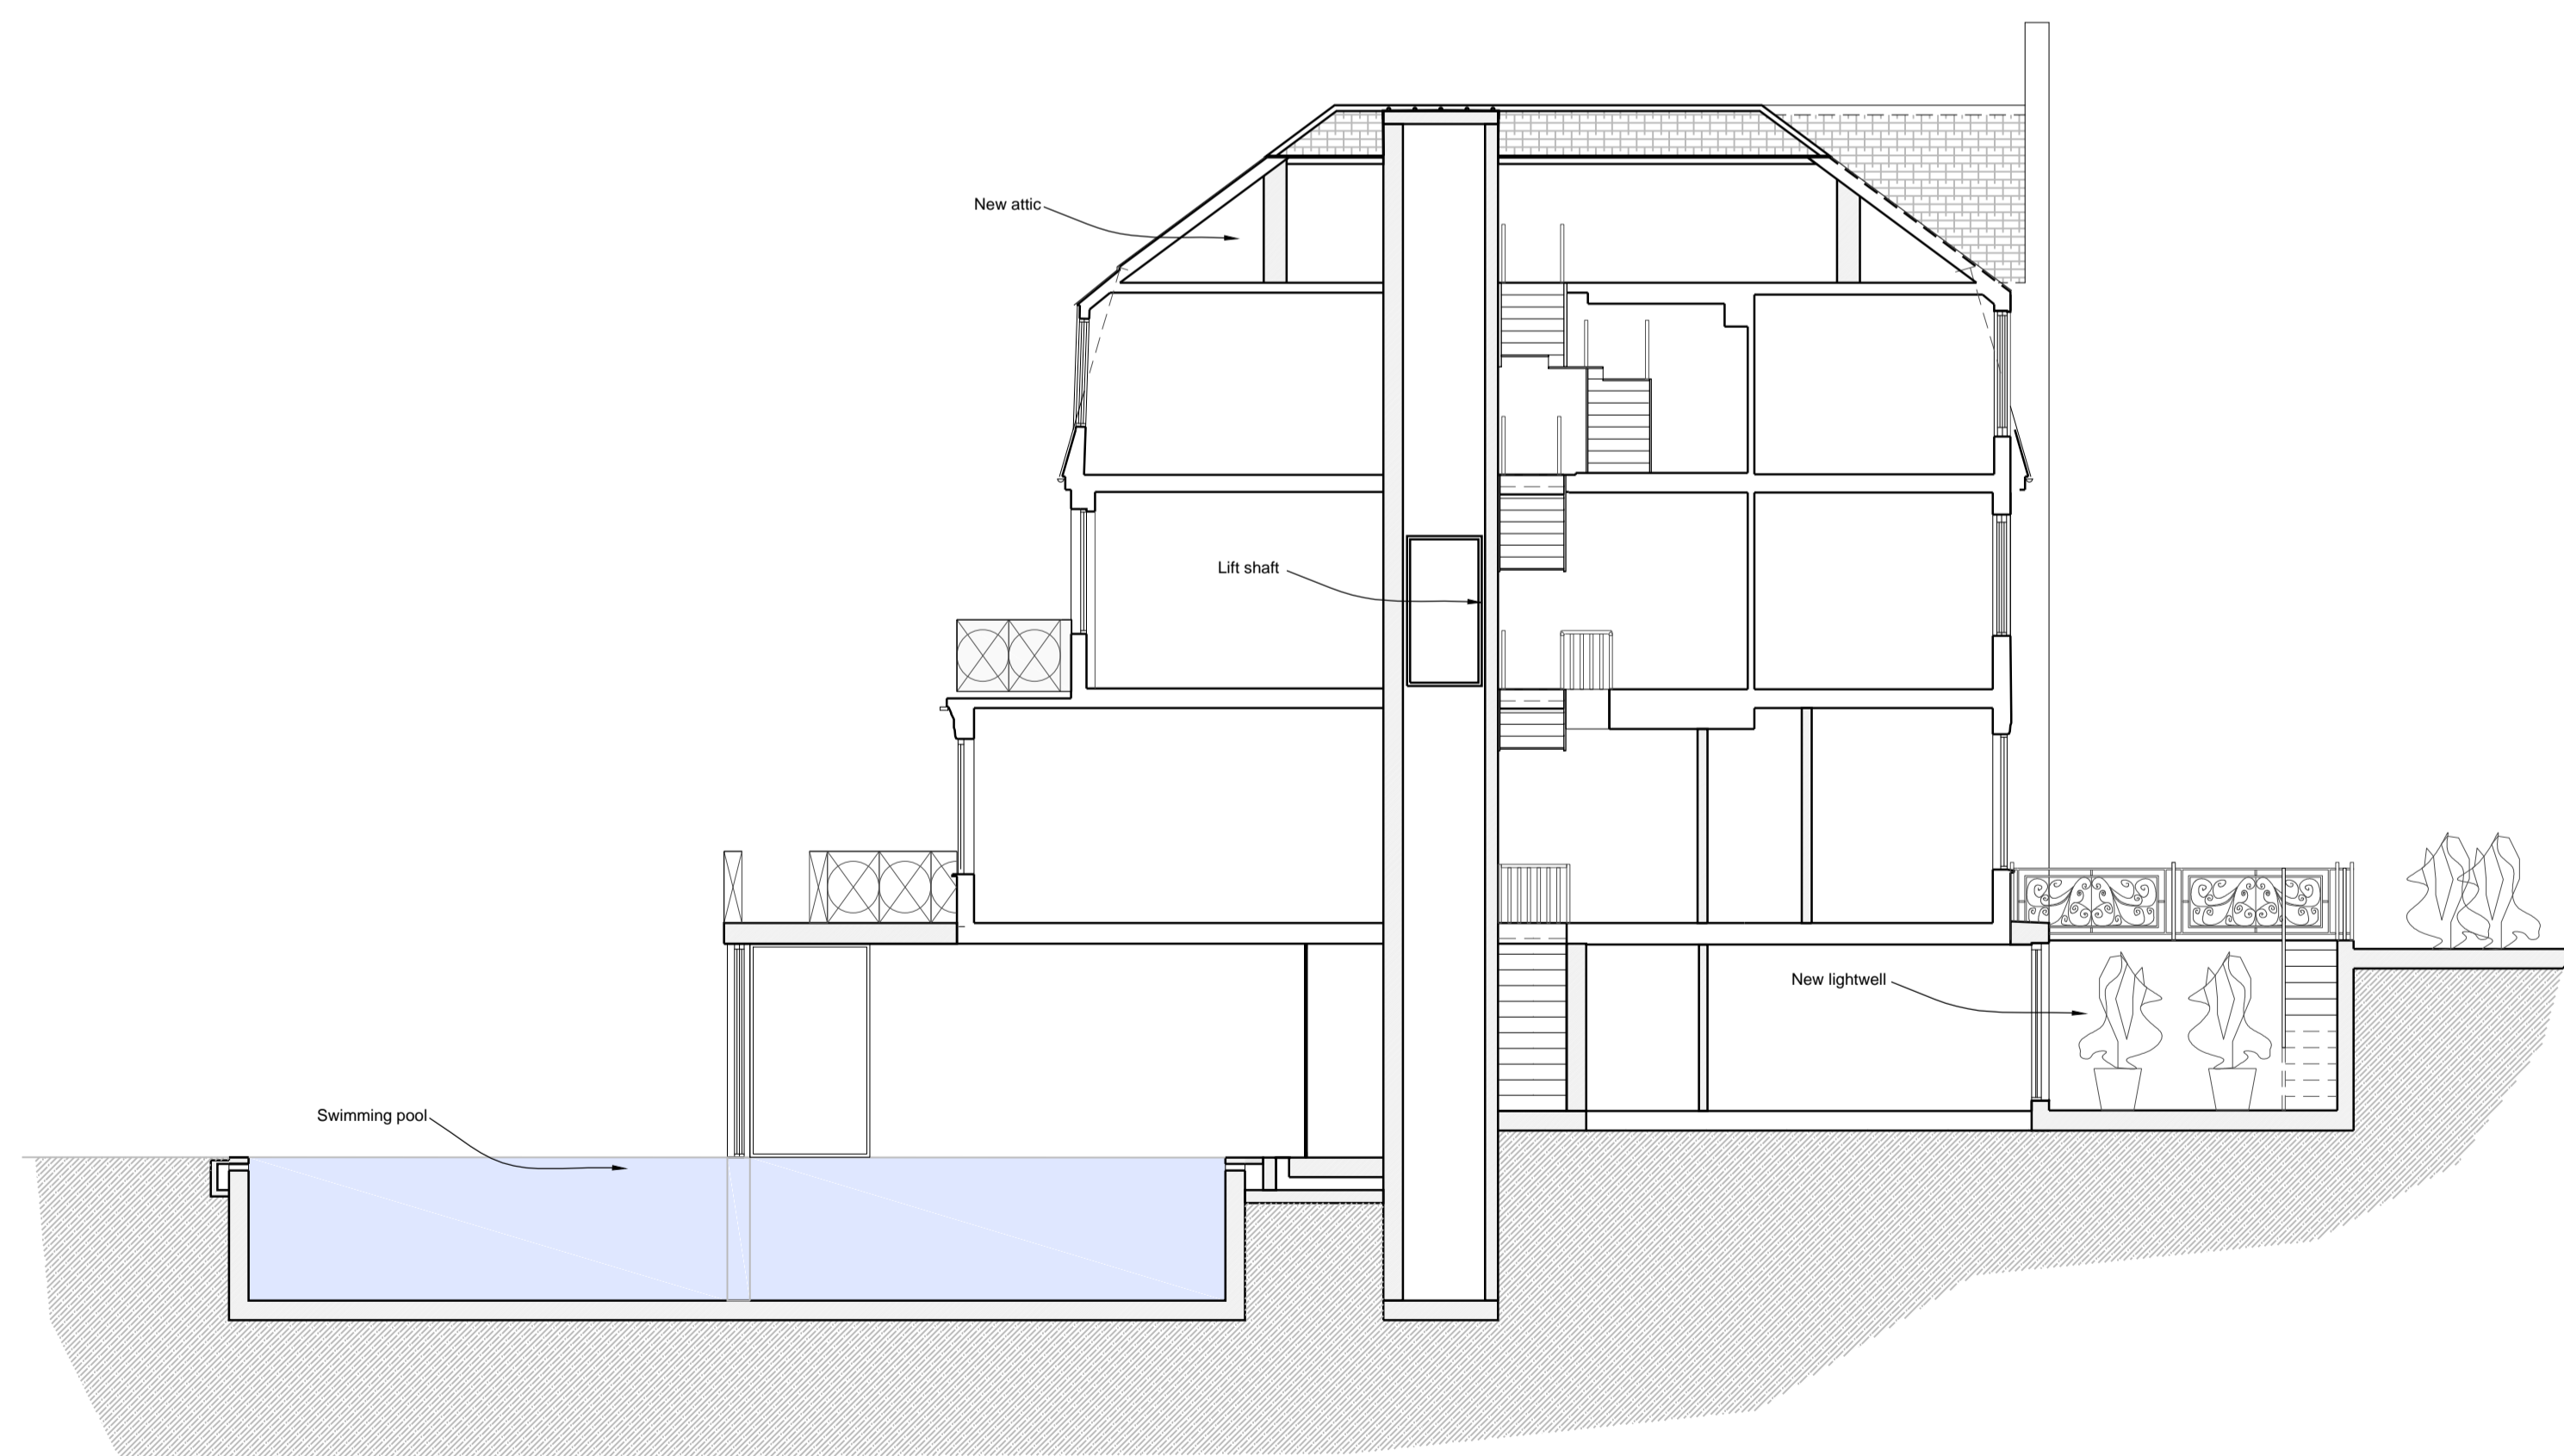

LONG SECTION AA - AS PROPOSED

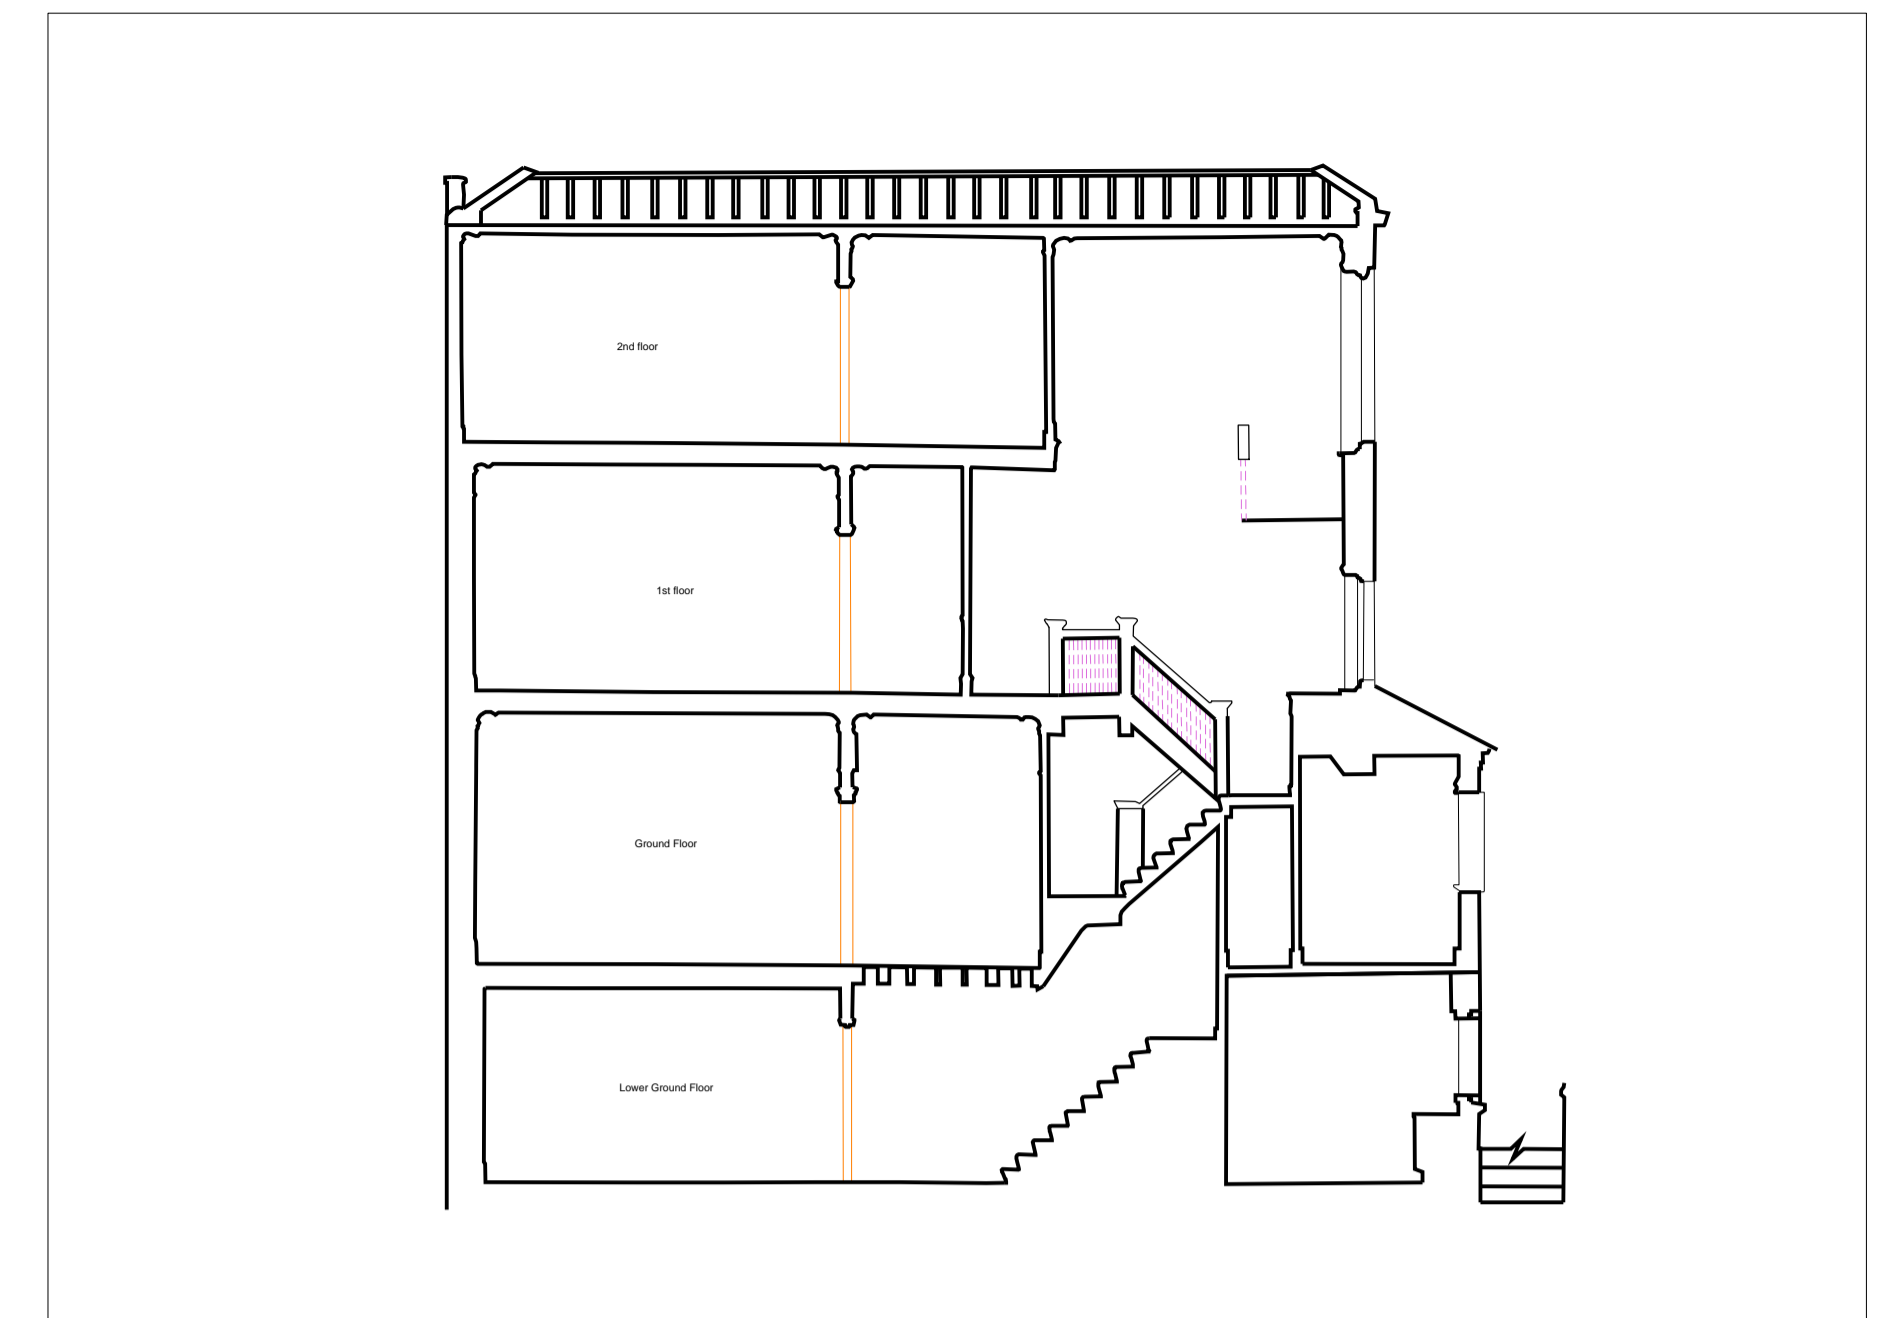

SECTION BB - AS EXISTING

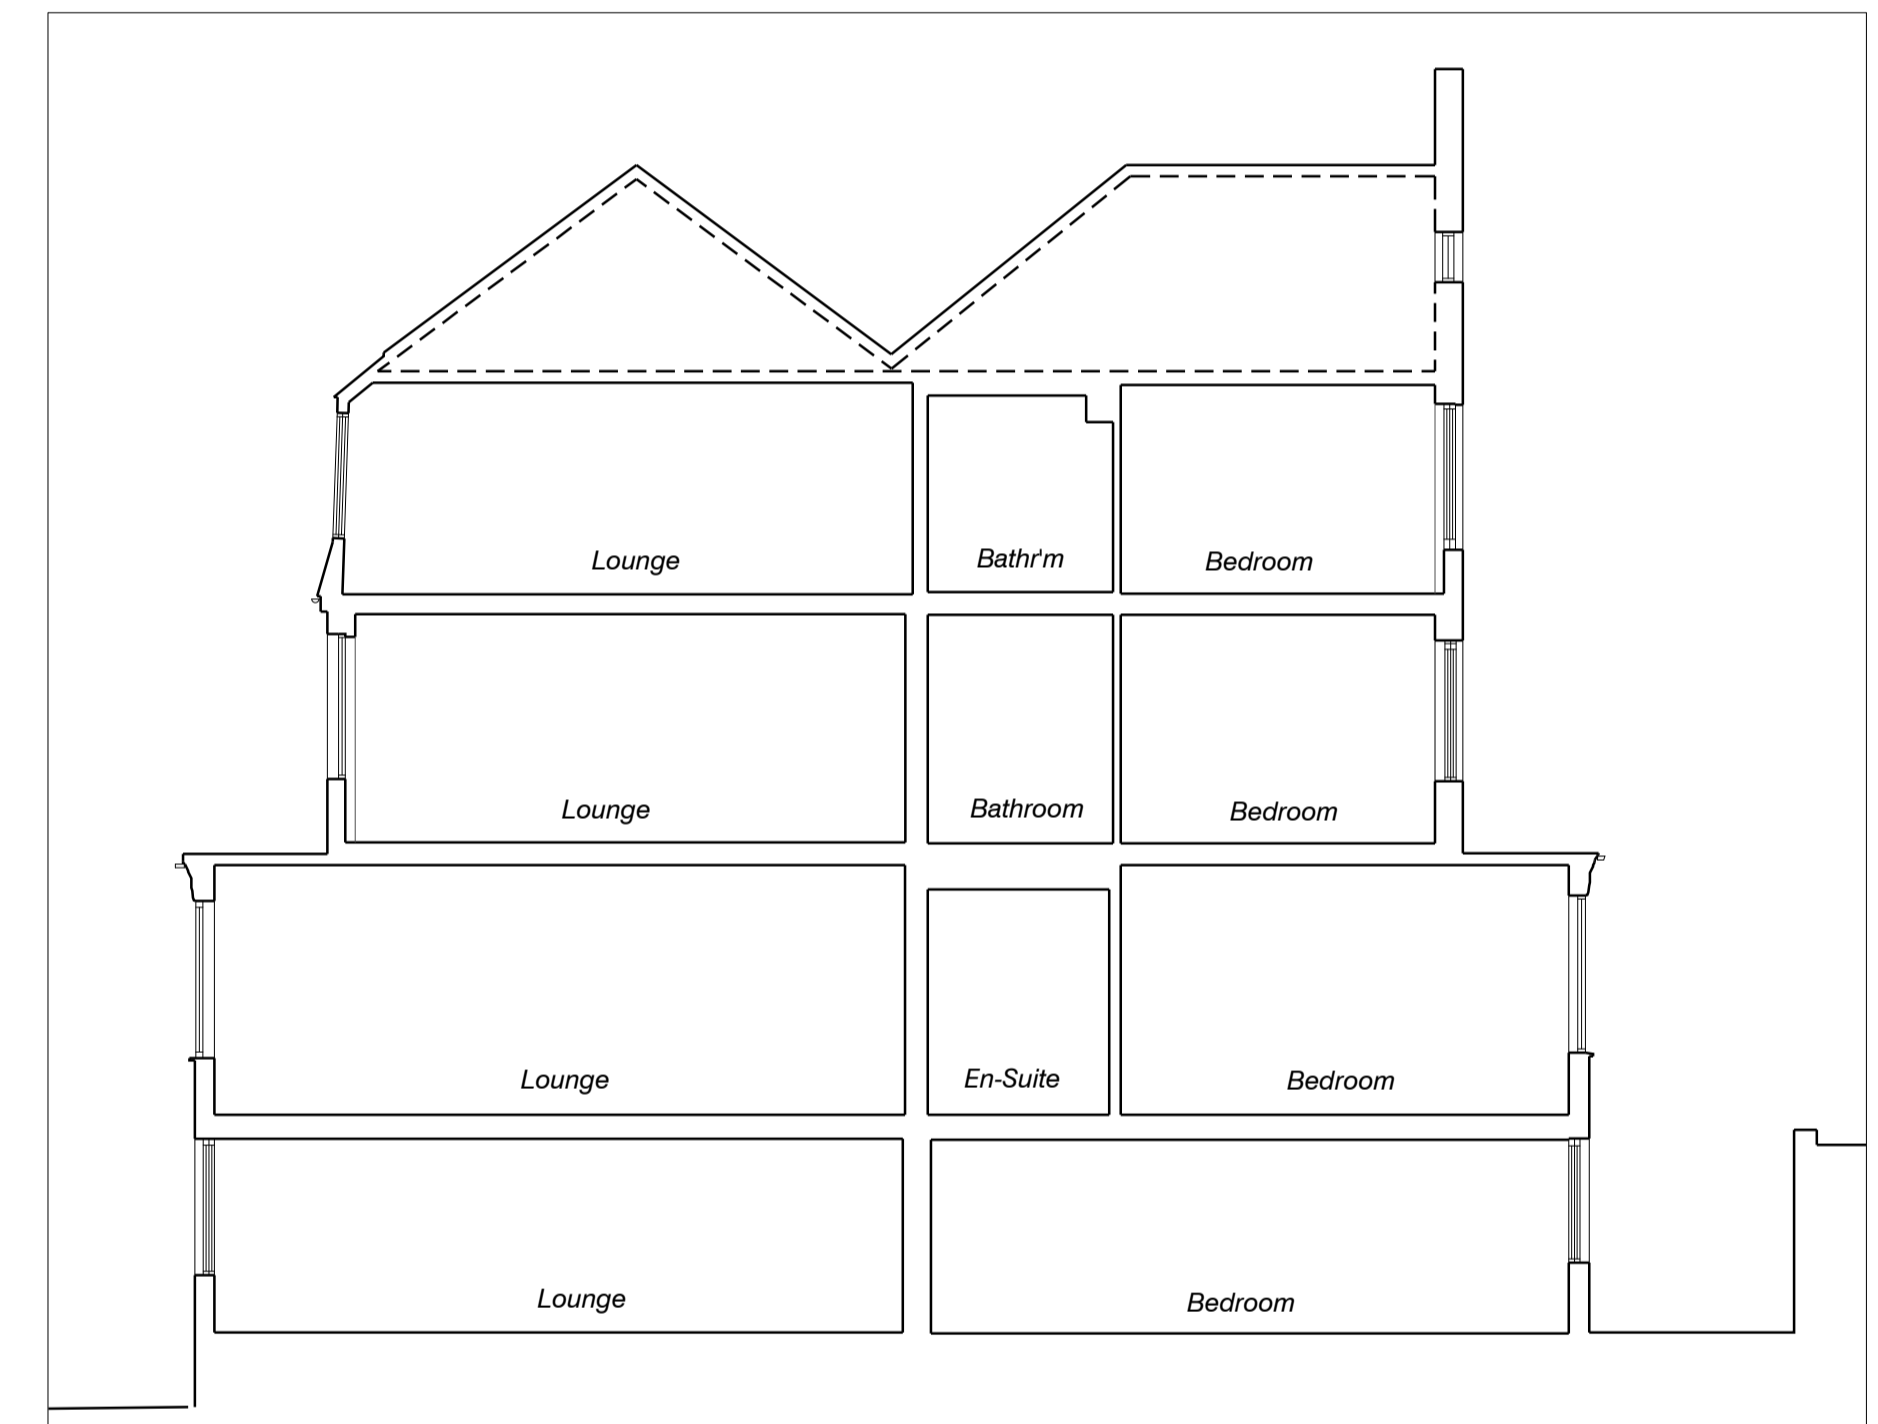

SECTION AA - AS EXISTING

Revision	Date	Comments
<b>DO NOT SCALE FROM THIS DRAWING</b>		

**PLANNING**


Fitzpatrick Residence - 26 Lyndhurst Road, NW3  
Refurbishment

Sections  
As Existing & As Proposed

**CARDEN & GODFREY**  
Architects

Carden & Godfrey Limited  
33 Clerkenwell Close  
London EC1R 0AU  
Telephone: 020 7490 0300  
Facsimile: 020 7490 0804  
mail@cardenandgodfrey.co.uk

Scale	Size	Date	Drawn	No.	Rev.
1:100	A1	January 2105	OVW	4399/ SK P 8003	

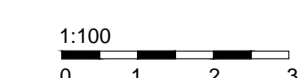

© Carden & Godfrey Ltd own the copyright of this drawing and design which must not be reproduced in whole or part without the written permission of Carden & Godfrey Ltd