


NOTE

Exact height of timber frame to be assessed in consideration of exact height and detailing of this eave: Some minor adjustment may be required

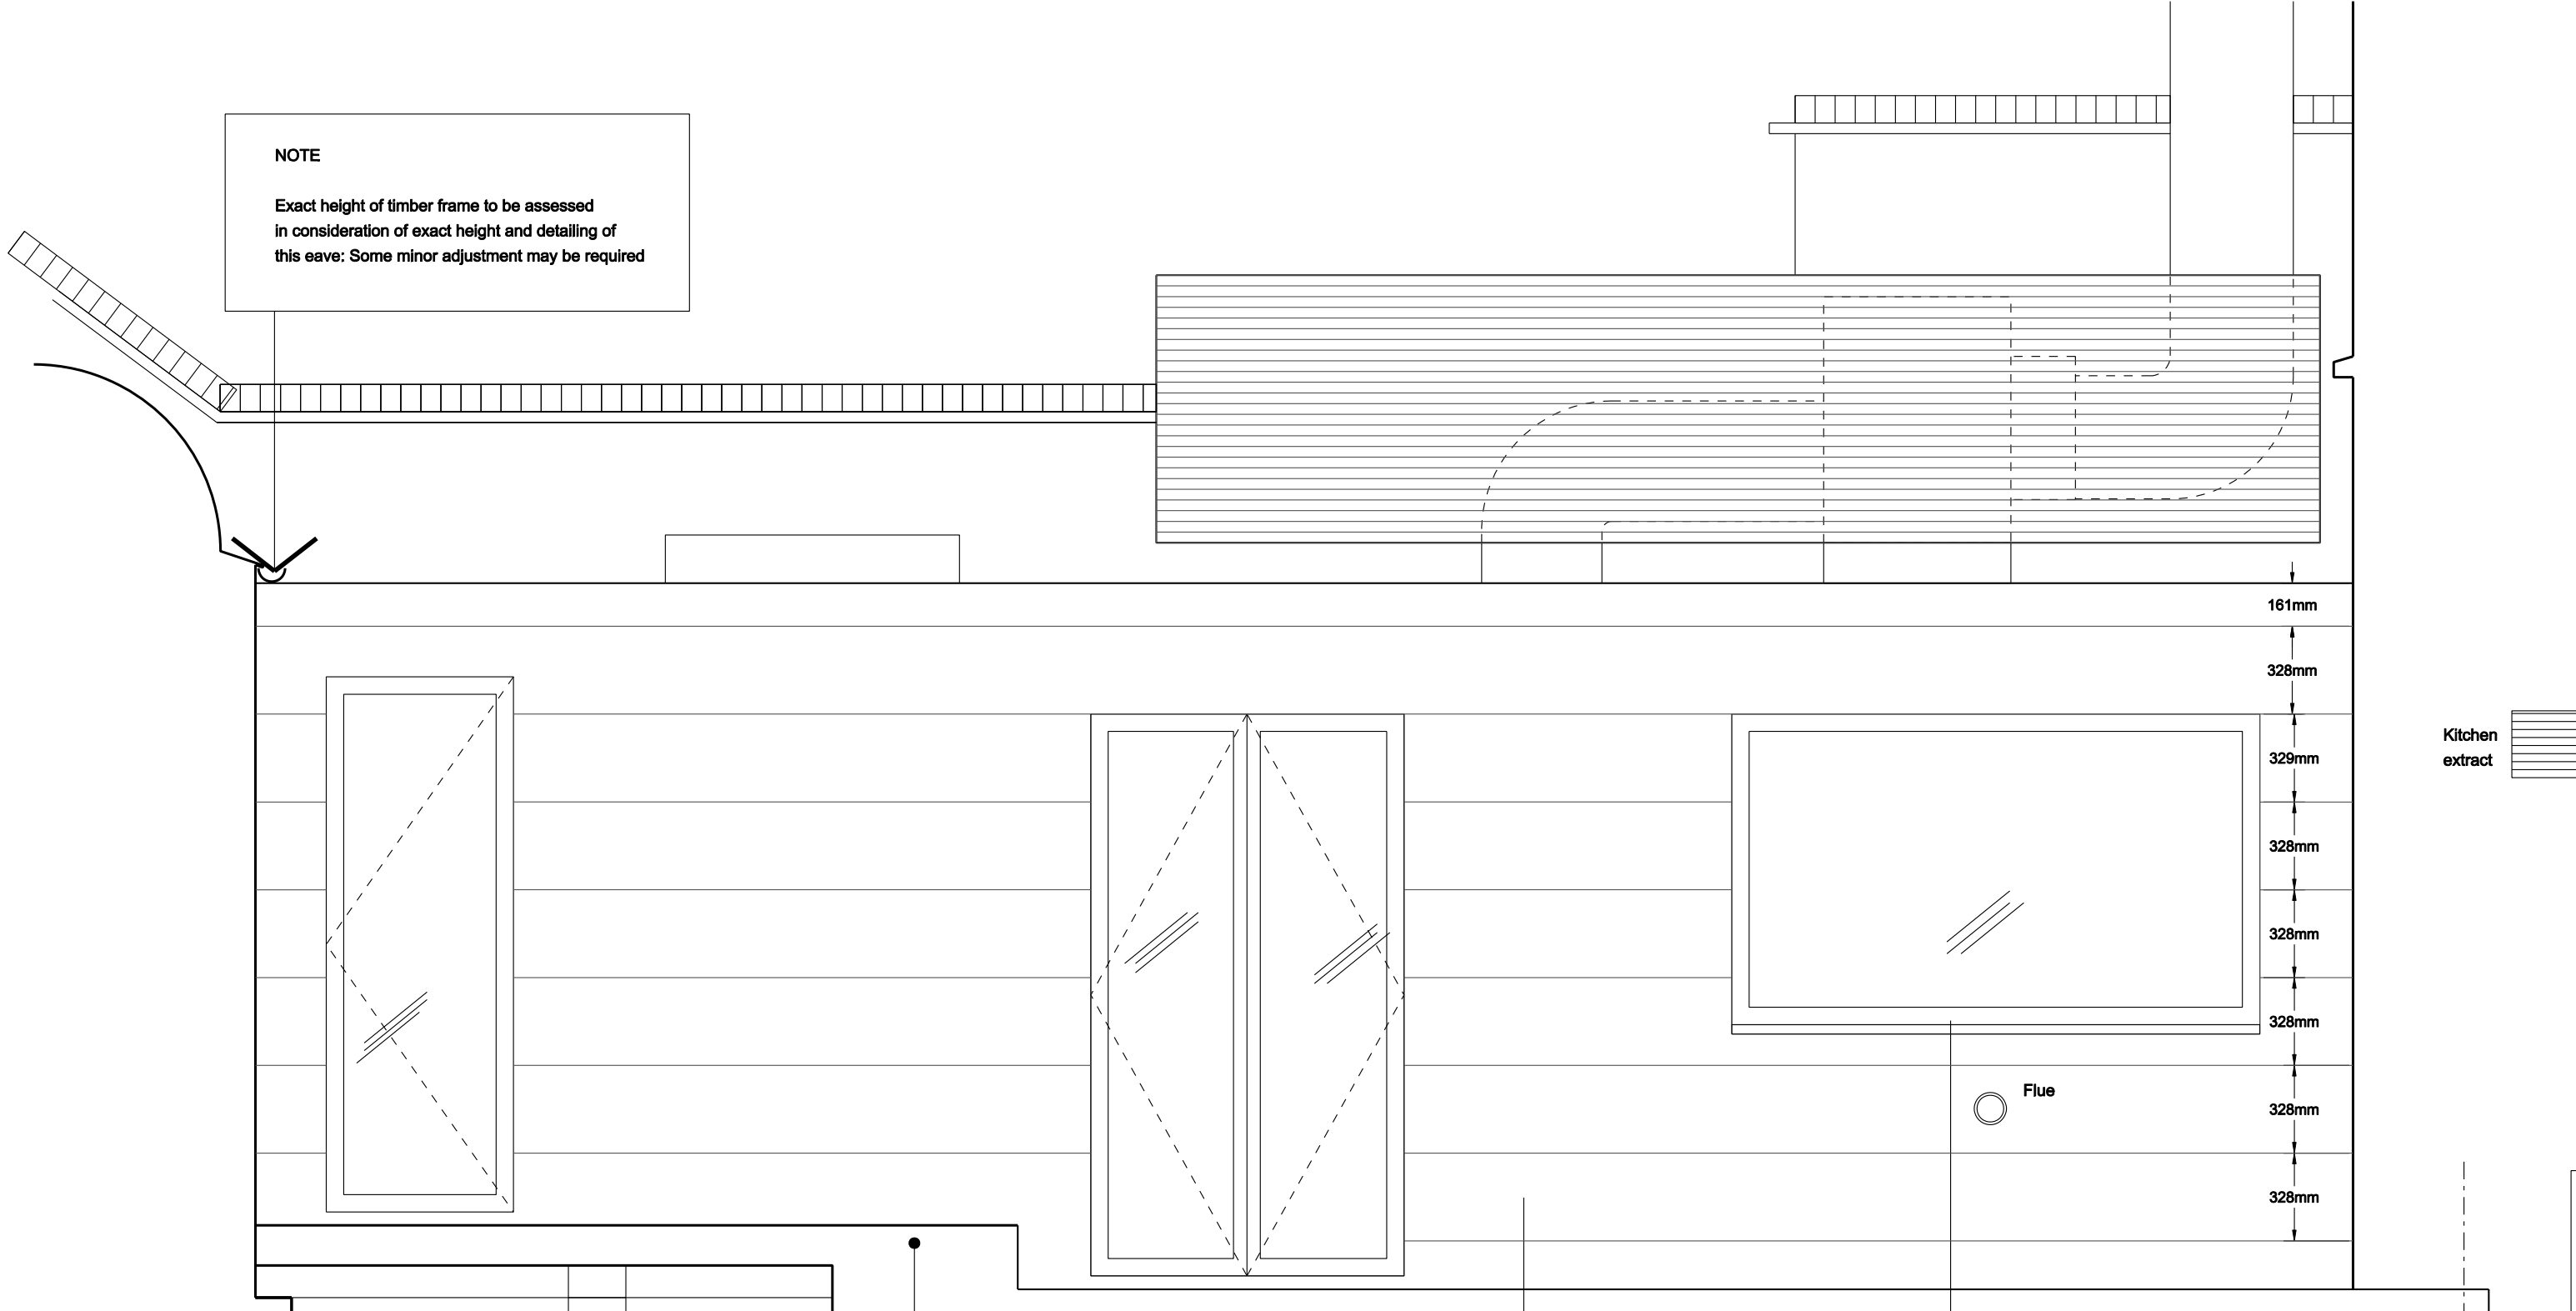

Kitchen extract

Decking on timber joists

Cladding Marley Equitone Natura
Colour: Charcoal
Sample: on site

Window and door frames Velfac 200
Colour: charcoal (RAL 7016)



Duncan Woodburn RIBA Architect

Second floor studio, 28 Poland Street,
London W1F 8QP
Tel. 0207 637 3819
Mob.07956 661 426

11 South end road
09 Detailed external elevation

September 2015
1:12.5 @A1 1:25 @ A3