



FIRST FLOOR
PLAN 1:50

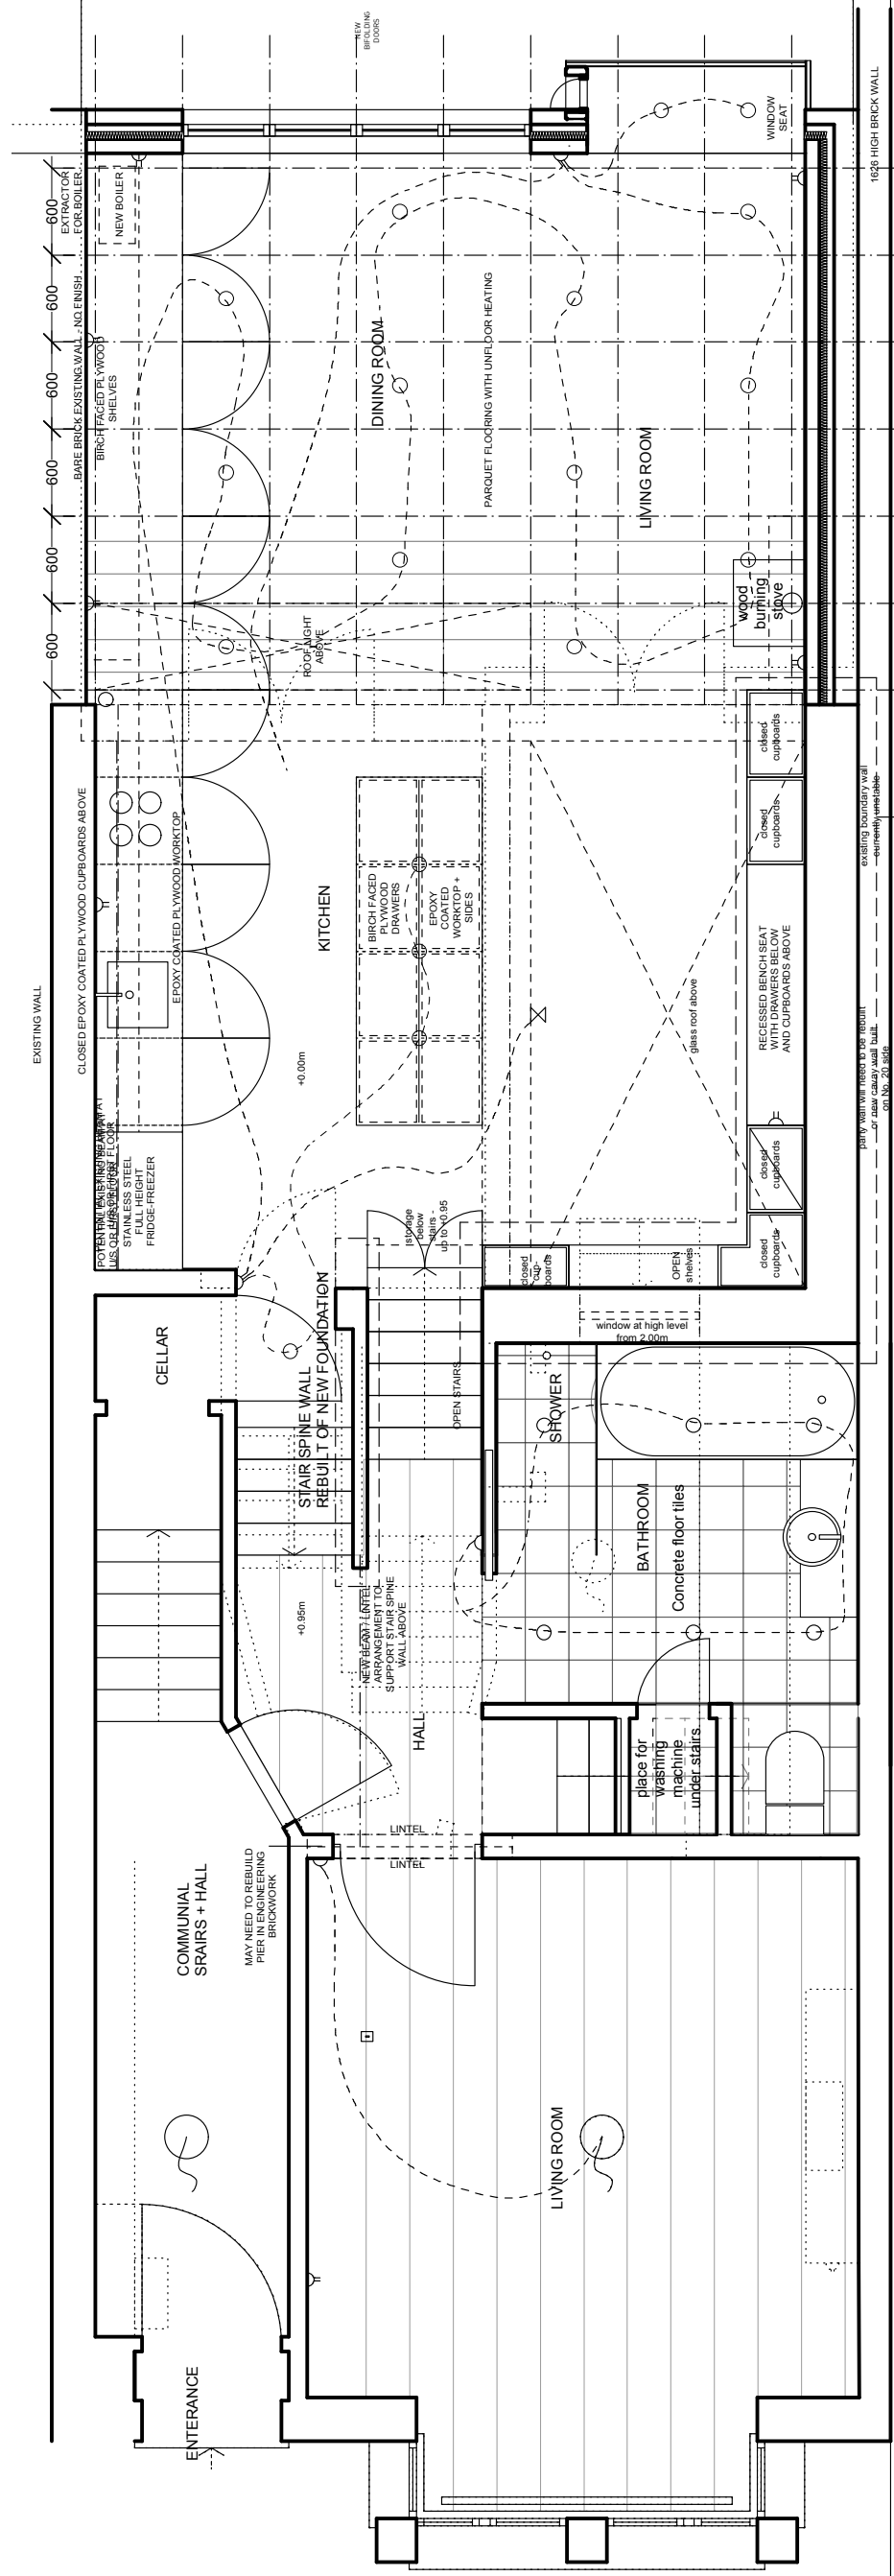

GROUND FLOOR
PLAN 1:50

Copyright Peter Morris Architects
NOTES:
Any discrepancies on this drawing with other contract documents to be reported immediately to the Contract Administrator for clarification.

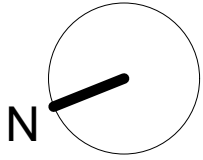

GREEN ROOF:
ENVIRONMAT SEDUM MATTING
REQUIRES LOW LEVELS OF
MAINTENANCE IT WILL NOT
REQUIRE PRUNING OR DEAD
HEADING. IT REQUIRES ONE FEED A
YEAR AND VERY LITTLE WATERING
AND WEEDING MANUALLY BY HAND.

UNDERPINNING

FOR PLANNING

rev	date	by	comment	chkd
D	08.10.15	AD	UPDATED FOR PLANNING	PM
C	25.09.15	AD	UPDATED FOR PLANNING	PM
B	17.09.15	AD	UPDATED FOR PLANNING	PM
A	22.07.15	SA	UPDATED FOR PLANNING	PM



Client
Ian O'Gara & Fiona Macdonald

Job

20 Lupton Street
London NW5 2HT

Drawing Title
PROPOSED
GROUND FLOOR + FIRST FLOOR
PLANS

Scale 1:50 @ A3

Date	Drawn	Issued	Checked
21.08.2015	AD	PM	PM

Drg. No.	Rev.
157 010	D