


**LOWER GROUND**



**UPPER GROUND**

**STRATFORD VILLAS**

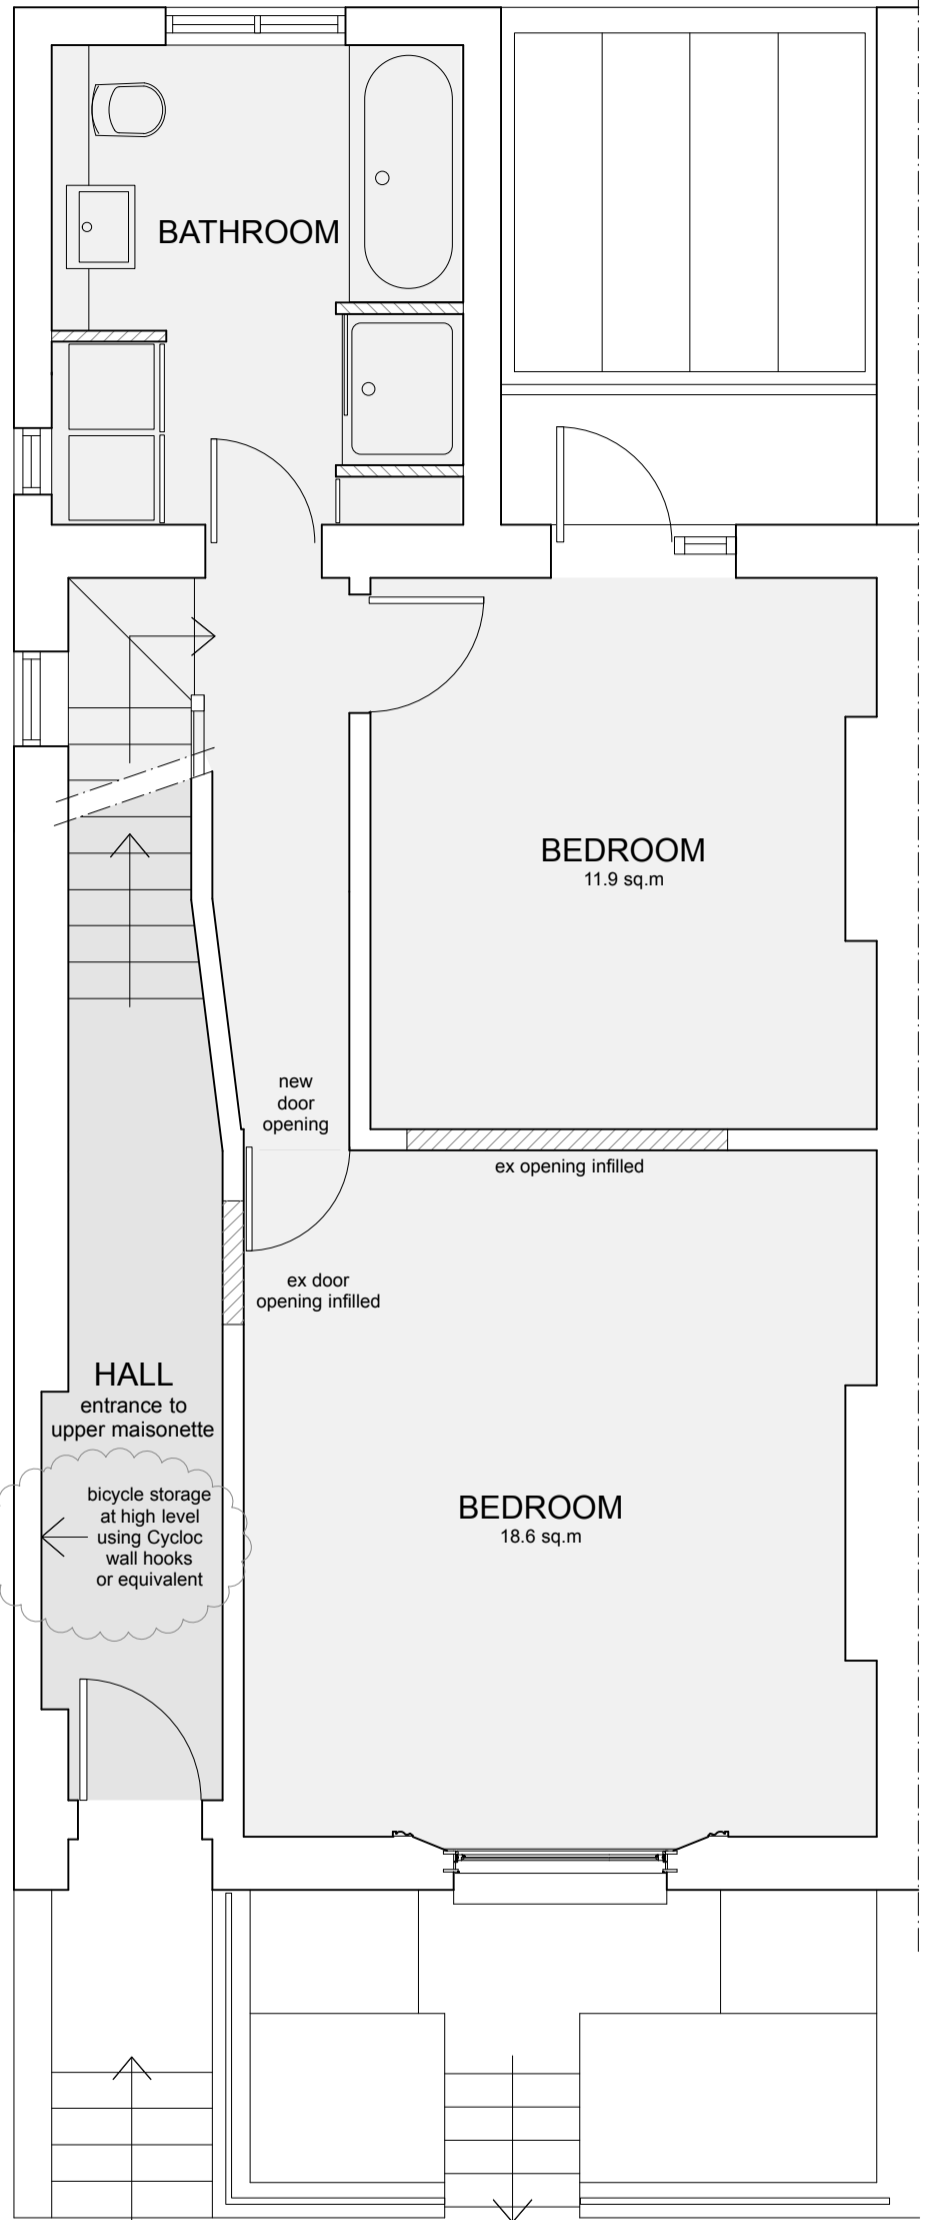

B bicycle storage added NF 17.9.15  
 A room floor areas added NF 20.7.15

DO NOT SCALE

REVISIONS

PROJECT 40 STRATFORD VILLAS  
 LONDON NW1 9SG


TITLE  
 LOWER & UPPER GROUND  
 PLANS -  
 AS PROPOSED

256 : L/01B

SCALE DRAWN DATE  
 approx 1:50 at A3 NF 6/15

**DALE LOTH ARCHITECTS**

1 CLIFF ROAD LONDON NW1 9AJ  
 TEL 020 7485 4003 FAX 020 7284 4490

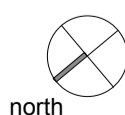

north