
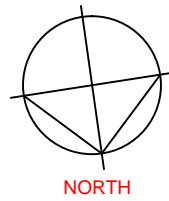


# EXISTING LAYOUT

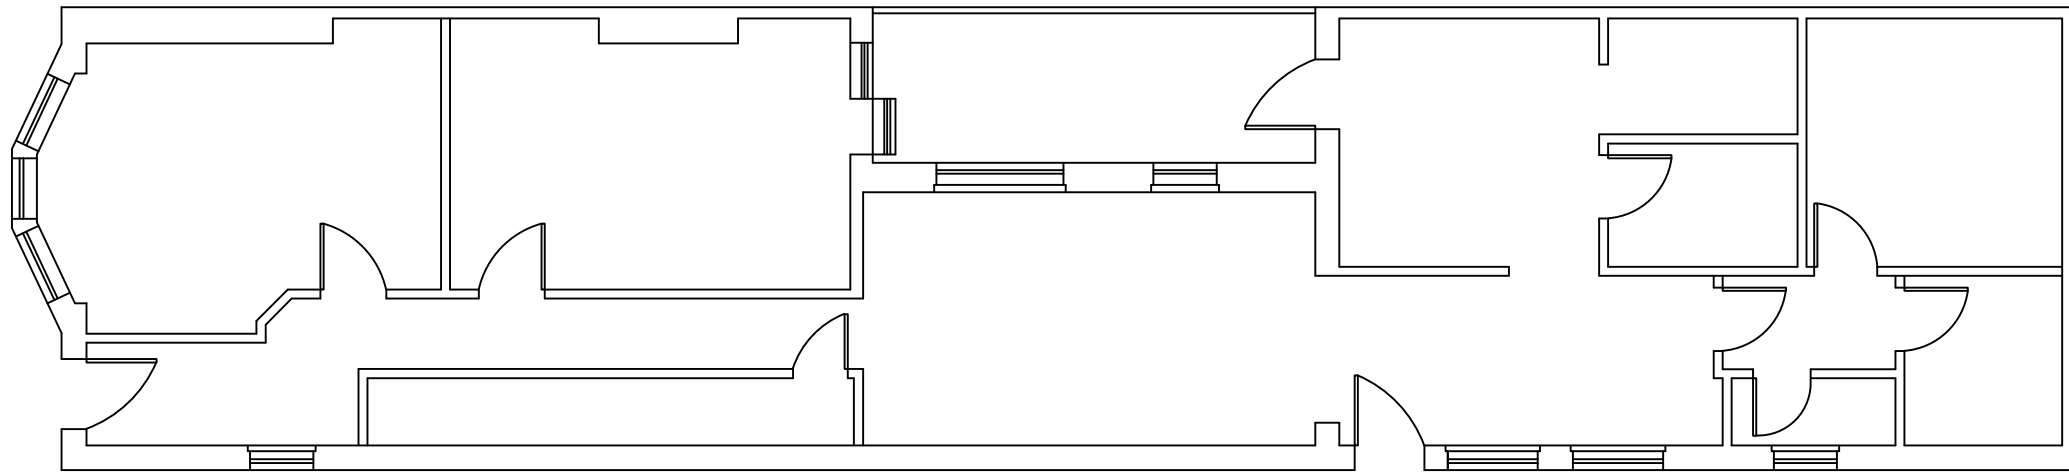

125 WEST END LANE, LONDON,  
NW6 2PB

EXISTING LAYOUT FORMER DOCTORS  
SURGERY

REF: 125WEL/CPKCEXIS0001  
DWG NO: 15-114-101A3

CPK CONSULTANTS

PREPARED BY S CONRAD MSC ICIQB  
DATE 15 SEPT 2015  
SCALE 1:100 @ A3