


Plan 1:50

**KEY:**

- Site Boundary
- New Close board fencing

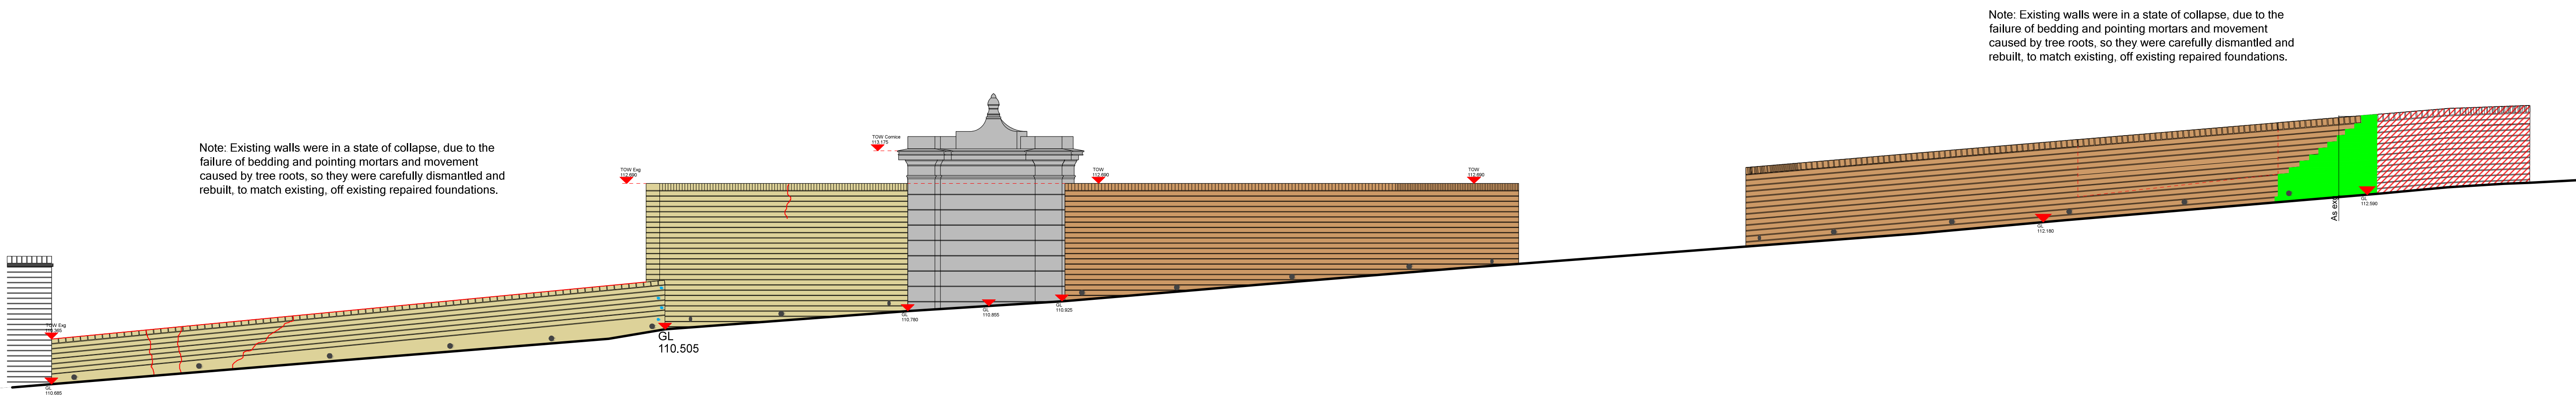

Elevation 1:50

REVISION			

General notes:  
 1. This drawing is to be read in conjunction with other C&M landscape drawings and specifications.  
 2. Any discrepancies between sources of information should be immediately notified to the Landscape Architect for clarification.  
 3. Do not scale off this drawing.  
 4. All dimensions in mm unless otherwise stated.

TPO WOODLAND EXISTING PLAN/ELEVATION	PROJECT H EXTERNAL WORKS
PLANNING	1:50 @ A1 17/09/2015 TN
	601-P-1397-000

**colvin& moggridge**

The Old House, 2 Wellesley Court Road  
 Croydon, Surrey CR0 1LE  
 +44 (0)20 8688 9083 f +44 (0)20 8686 5844  
 e croydon@colmog.co.uk www.colmog.co.uk