



① CYCLE STORE IN BLOCK J LEVEL-03  
Capacity: 18 cycle spaces

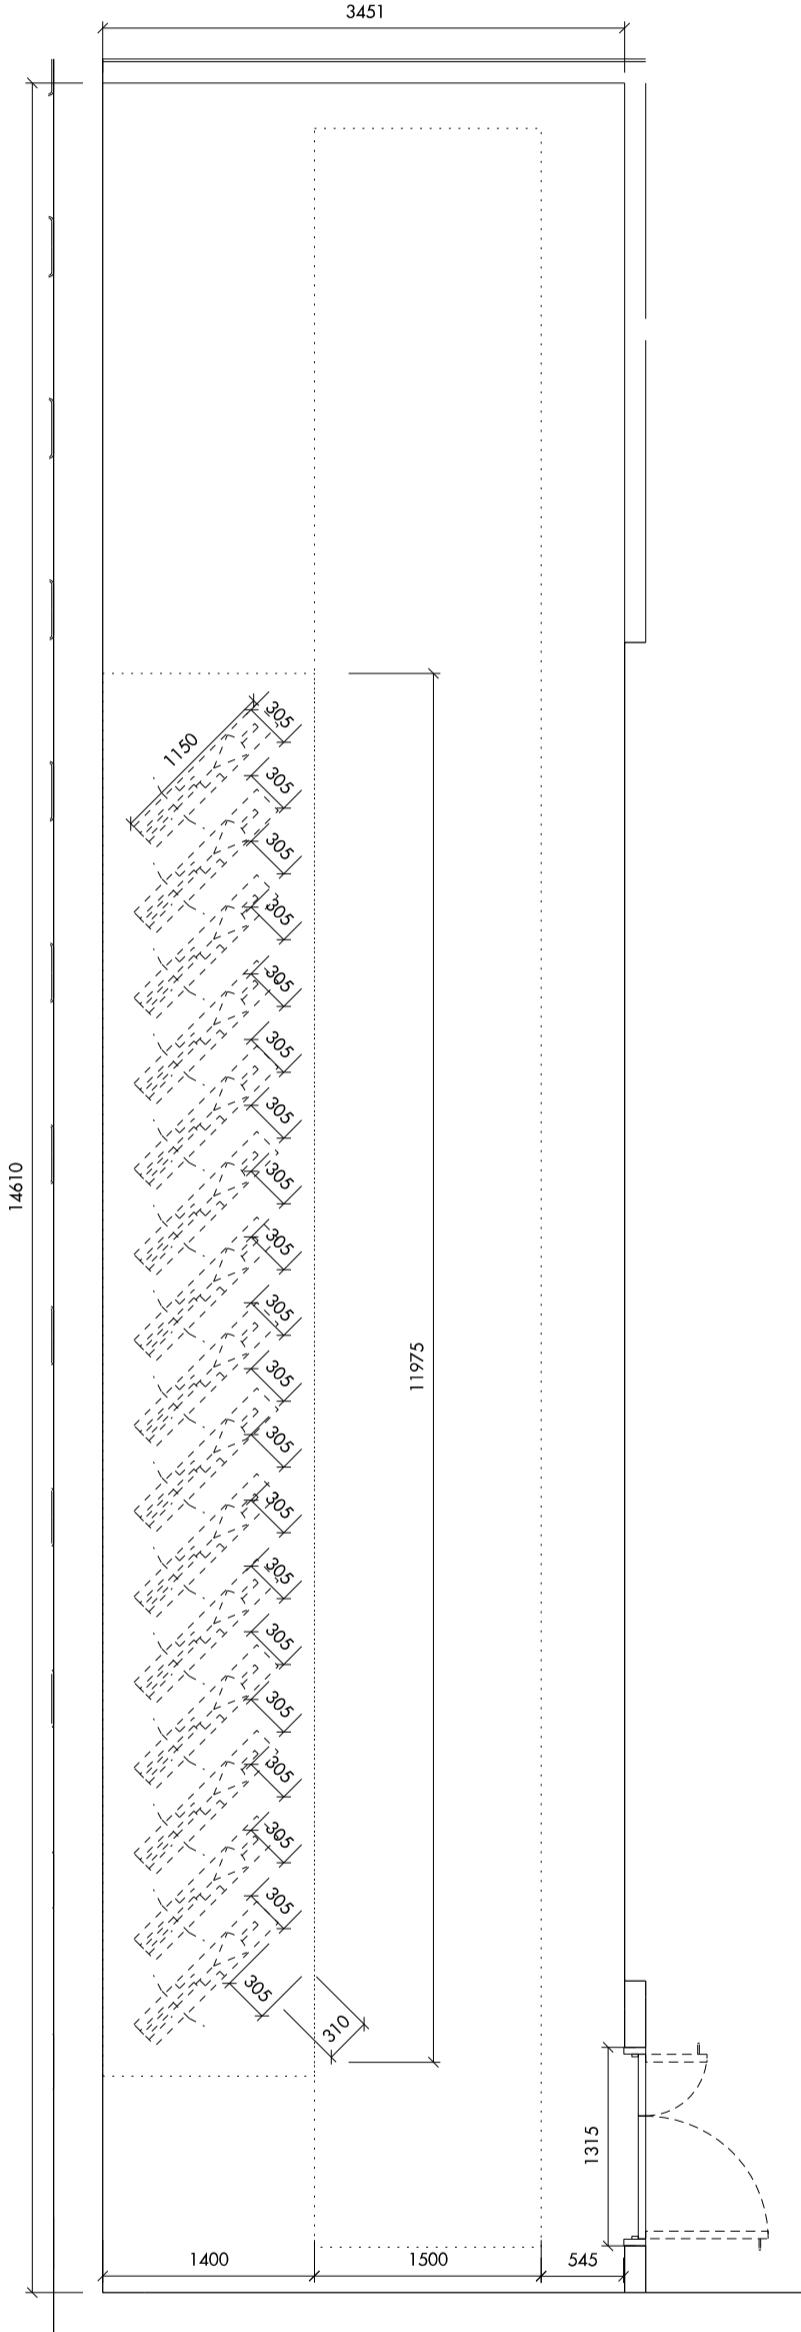


② CYCLE STORE IN BLOCK K-M LEVEL -03  
Capacity: 36 cycle spaces


③ CYCLE STORE IN BLOCK K-M LEVEL -03  
Capacity: 30 cycle spaces

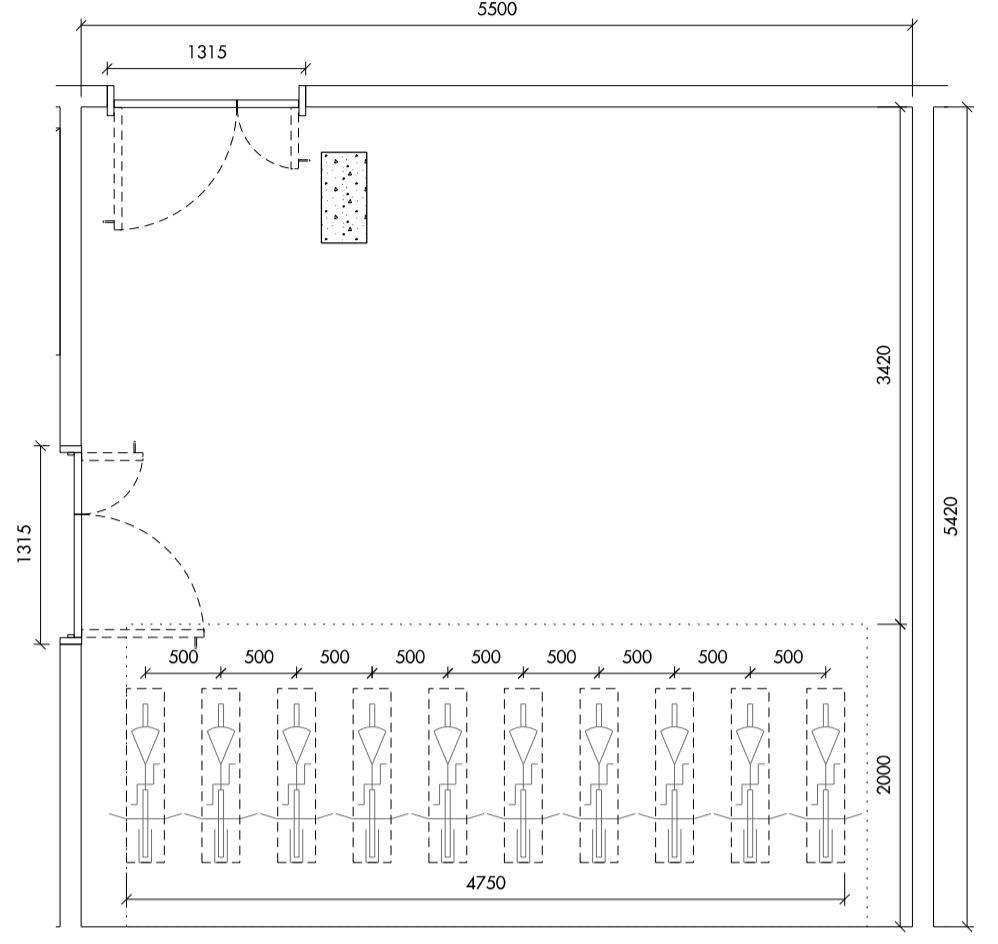


④ CYCLE STORE IN BLOCK L-M LEVEL -02  
Capacity: 20 cycle spaces

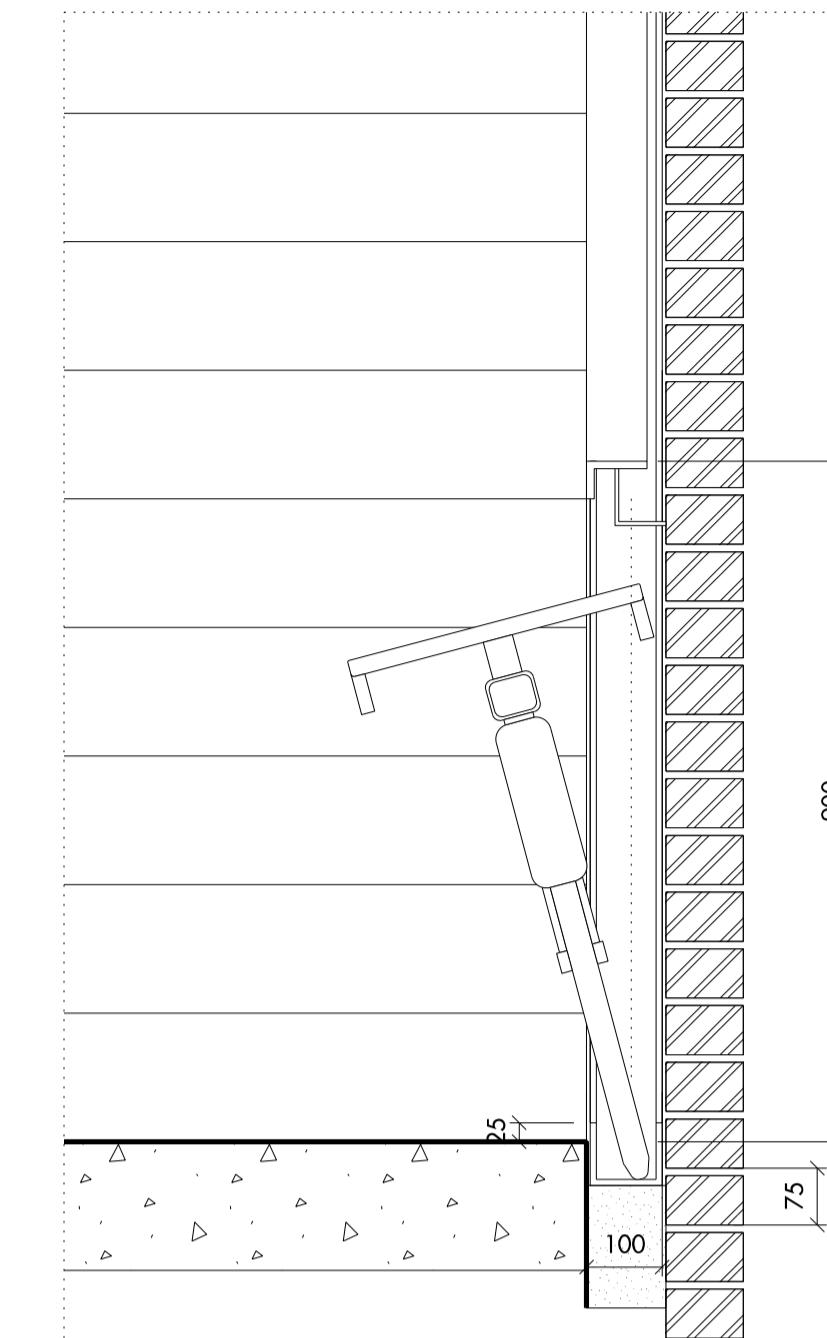


⑤ CYCLE CHANNEL SECTION 1-1  
1:10 @ A1 1:20 @ A3

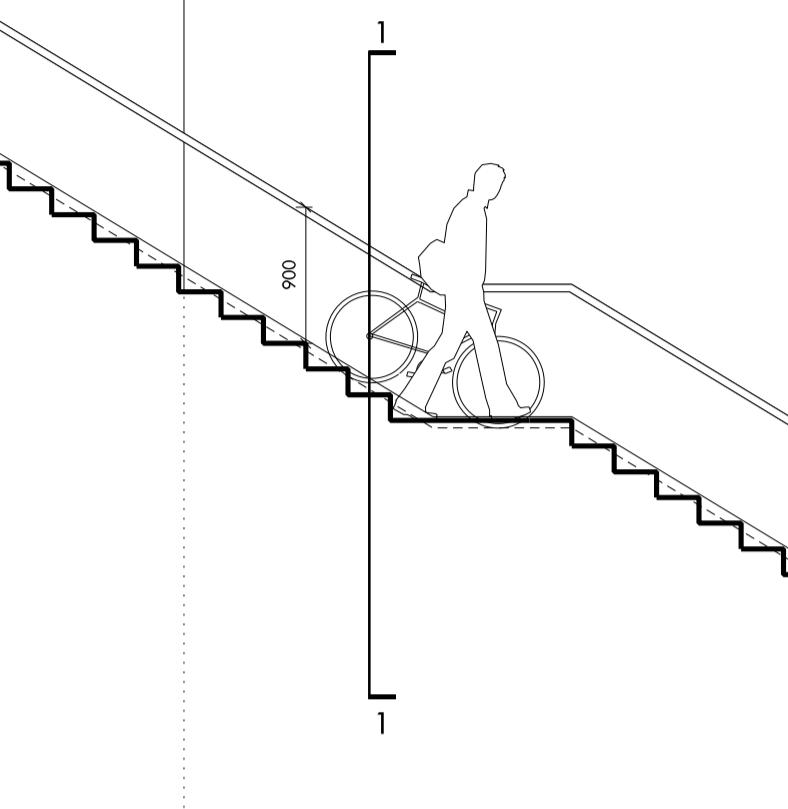

JOSTA 2-TIER RACK: TYPICAL PLAN AND SECTION

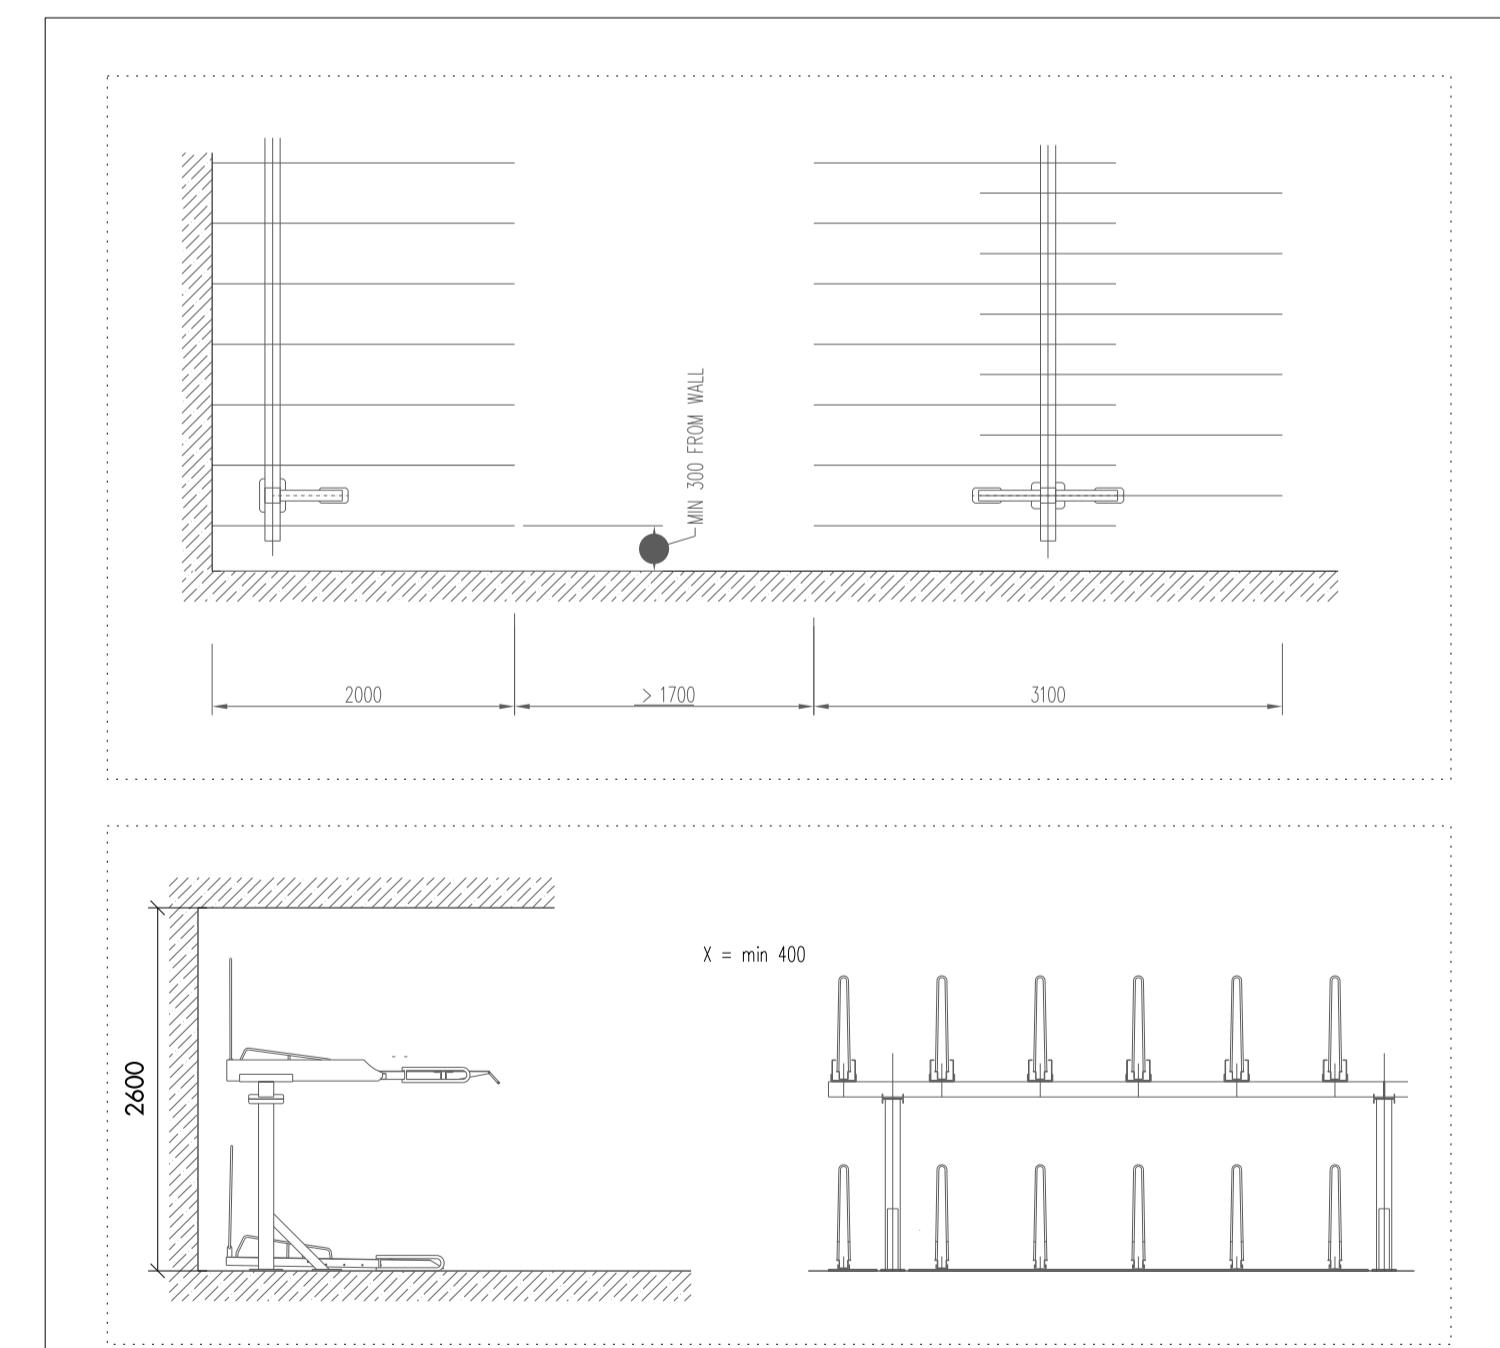

JOSTA 2-TIER RACK: 90 DEGREE ANGLED

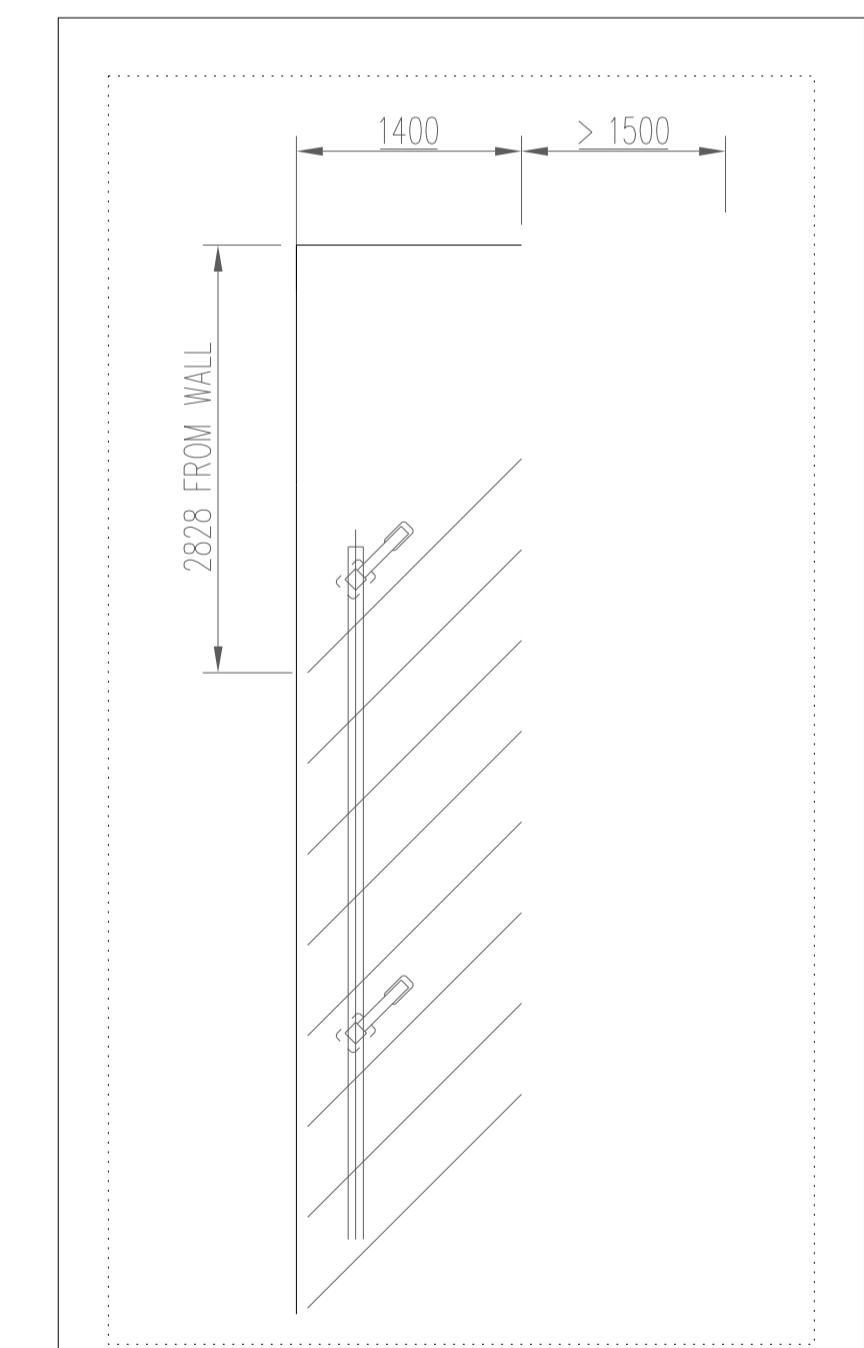

Do not scale from this drawing. Use figured dimensions only. Figured dimensions are in millimetres. All levels are in metres. All dimensions and levels shall be verified on site before proceeding with works. Detailed site survey to be carried out to verify positions and level relationships. Site feedback and ordnance survey. Boundaries are indicated only and are to be verified by others. The architect must be notified of any discrepancy.

Where building components are described in the specification as contractor designed, "construction" information relating to those components on this drawing represents design intent only.

REV	DATE	DESCRIPTION	CXD	REV	DATE	DESCRIPTION	CXD
P1	23.02.2015	ISSUED FOR PLANNING CONDITION	NR				
P2	08.05.2015	ISSUED FOR PLANNING CONDITION	NR				
P3	20.05.2015	ISSUED FOR PLANNING CONDITION	NR				

Allies and Morrison  
85 Southwark Street  
London SE1 0HX  
020 7921 0100  
telephone  
facsimile  
email  
info@alliesandmorrison.co.uk  
A&M JOB NO: 809

KIDDERPORE AVENUE  
CYCLE STRATEGY: PHASE 2  
CYCLE STORES AND CYCLE CHANNELS  
809\_00\_02\_042

SCALE 1:50 @A1 1:100@A3

