




Proposed Block 1
Elevation C - 1:200@A1



Proposed Block 1
Elevation C - 1:100 @A1

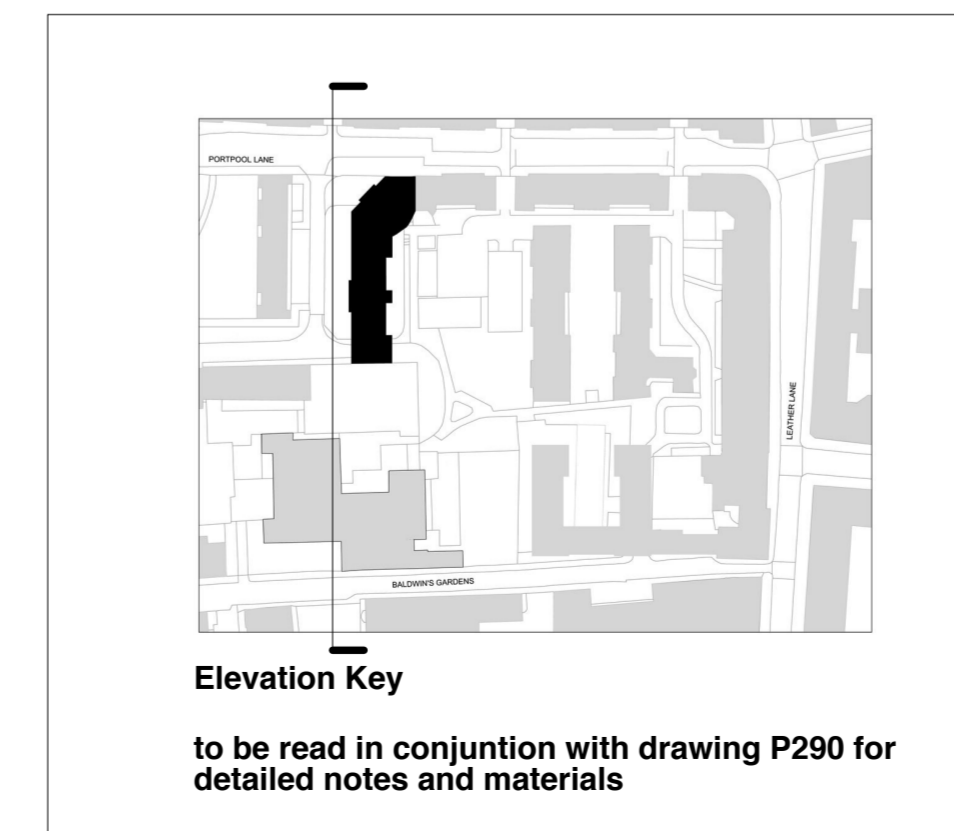

- 2015.08.17 F Condition 6 re-submission
Vent positions revised
Brick cornice revised (bubbled)
- 2015.04.24 E Condition 6 submission
Vents, rainwater pipes and flues added
- 2014.09.15 D Window positions to community hall revised; ground floor openings generally revised; large opening to fifth floor stair revised as stair now terminates at 4th floor; private terraces to units 1.25 & 1.26 revised.
- 2014.02.12 C Storey heights increased; mansard roof angle adjusted; residential entrance to southern block relocated; fire escape door added to TRA; 5th floor brickwork revised to type 4 (unglazed white); white brick to arch face revised from type 2 to type 4.
- 2013.02.25 B steel door added to relocated bulky waste store
- 2013.02.08 A plinth height increased to 2 storeys

Notes:

- do not scale from this drawing
- survey indicative only
- proposals are subject to utilities surveys
- drawing to be read in conjunction with relevant consultant's information
- drawing to be read in conjunction with relevant specifications

Higgins
MatthewLloydArchitects LLP

1 The Hangar
Perseverance Works
38 Kingstand Road
London E2 8DD
T 020 7613 1934
email: mail@matthewloyd.co.uk
www.matthewloyd.co.uk

PLANNING

Original Sheet Size **A1**

0 1m 2m 3m 4m 5m

Date: AUG 14 Scale: 1:100@A1 / 1:200@A3 Drawn by: BM

Project: Bourne Estate South for Higgins Construction PLC

Drawing title: BLOCK 1 Elevation C

Reference: BE Dwg. No: P281 Rev: F

BLOCK 1