




1FL REAR TERRACE PLAN

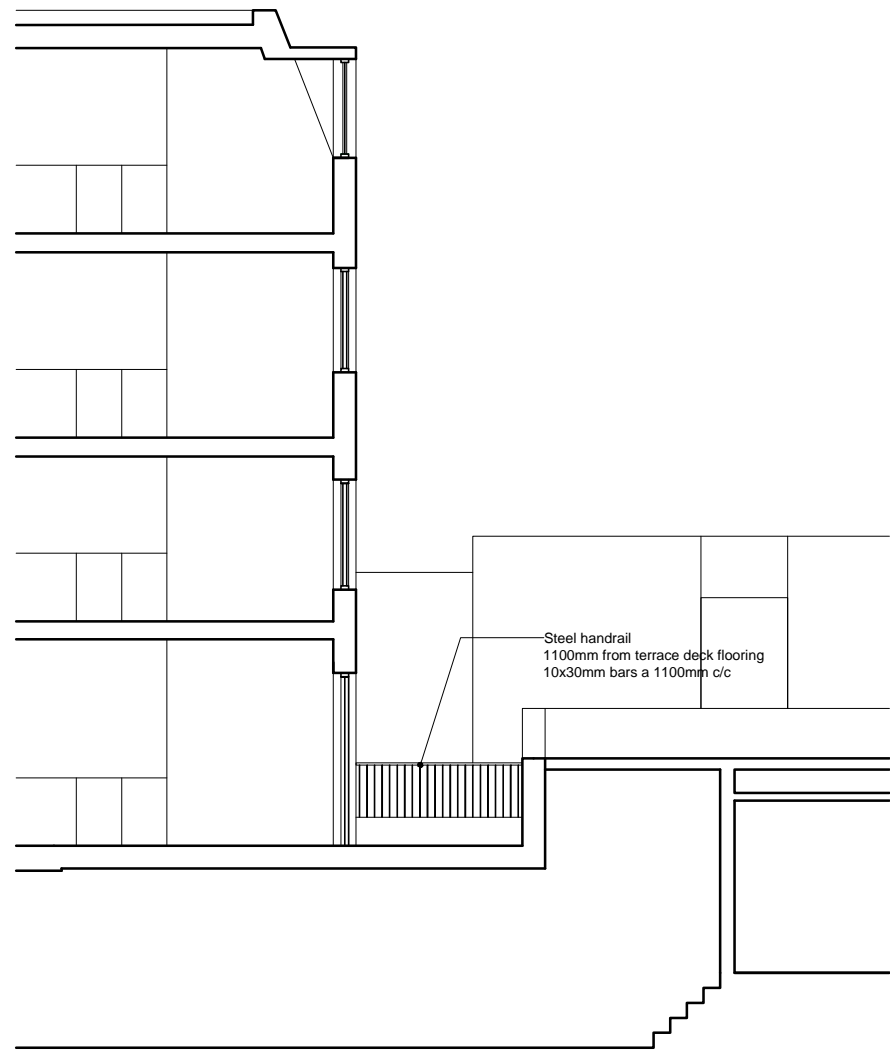

1FL REAR TERRACE ELEVATION A

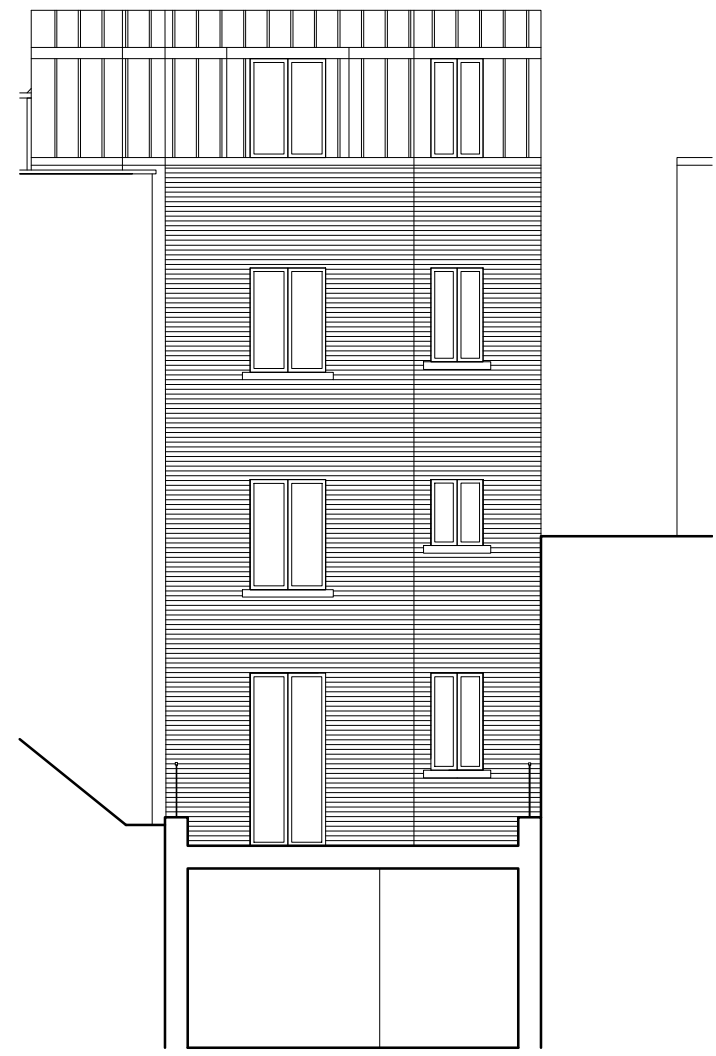

1FL REAR TERRACE ELEVATION B

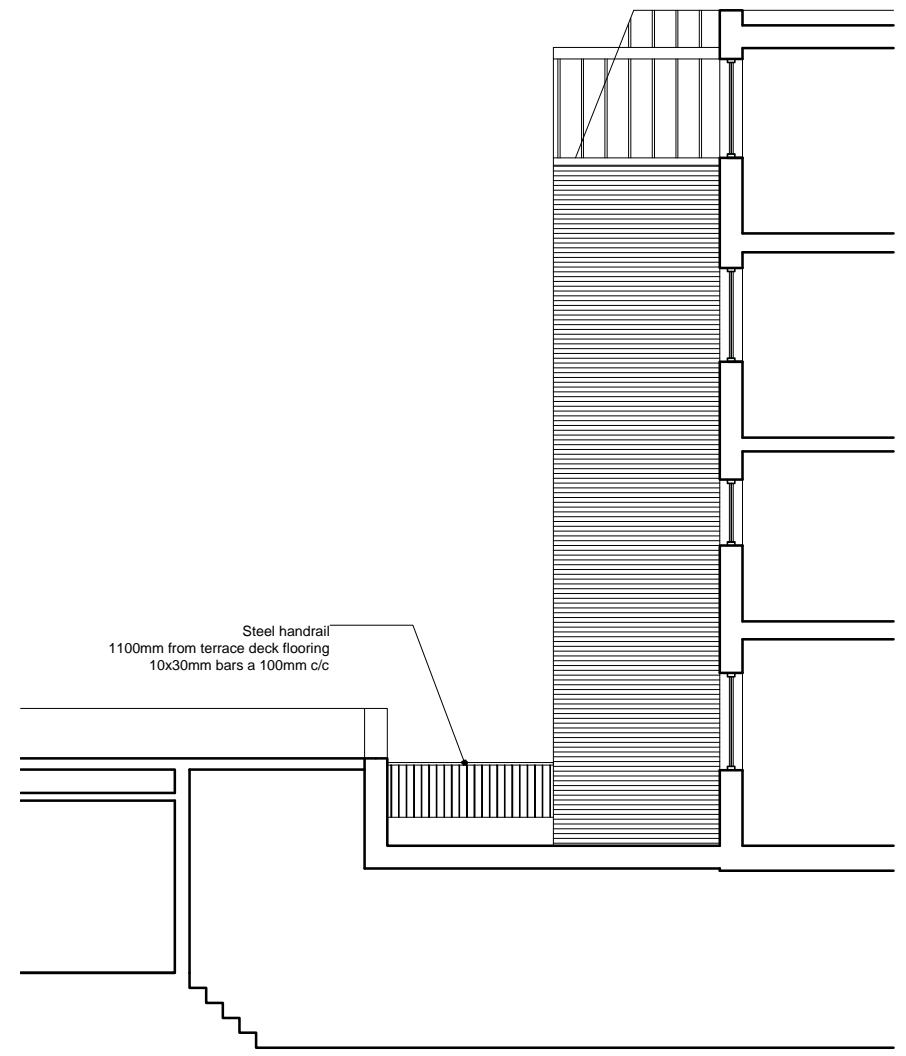

1FL REAR TERRACE ELEVATION C

Do not scale from drawings.
 Dimensions govern.
 All dimensions are in millimetres unless otherwise noted.
 All dimensions shall be verified on site before work commences.
 Edgley Design shall be notified in writing of any discrepancies.
 © Edgley Design

notes
 Rev A: Planning update 01.10.15
 Rev B: Planning update 05.10.15

edgleydesign

35-39 Old Street
 London EC1V 9HX
 t: 020 7033 9522 e: info@edgleydesign.co.uk

project name and address
56a Chalk Farm Road

drawing name
Proposed 1FL Rear Terrace Elevations

dwg no. 0350	project no. ED - 1505
revision B	date 05.10.2015
scale 1:100 @ A3	status I