



PROJECT MANAGEMENT

| | | | |
|--------------------|--------------|---------------|--------------------------------|
| Ref: | N/A | Phase: | N/A |
| Date: | 13.08.15 | Issue: | 1 |
| | 18.08.15 | Issue: | 2-AGB |
| Drawn: | A. Broomhead | Checked: | D. Visiello |
| Surveyed: | D. Mesfin | Site Address: | Quex Road London NW6 4HY |
| Job No: | AG74074 | Drawing No: | AGB1074 |
| Site Measurements: | | | |

Work Area

Pedestrian Barrier










0.5m Safety Zone



30mph Speed Limit

3.5m Running Lane Will Be Maintained

Traffic Management:
Temporary Lane Closure Lights
To Be Installed

Bill Of Quantities For Signs:

-  Footway Closed x2
-  Lane Narrows Left x2
-  Road Works Ahead x2
-  Right Arrow Subplate x2
-  Keep Right x2
-  Single File Traffic Subplate x1
-  Pedestrians Right x5
-  Pedestrians Left x5
-  Footway Ahead Closed x2

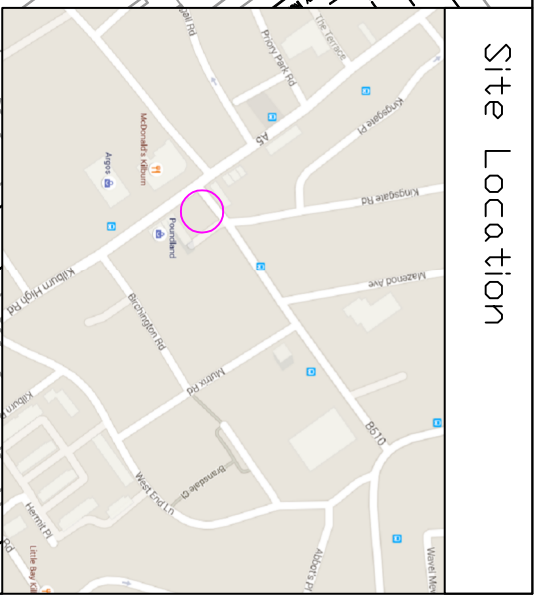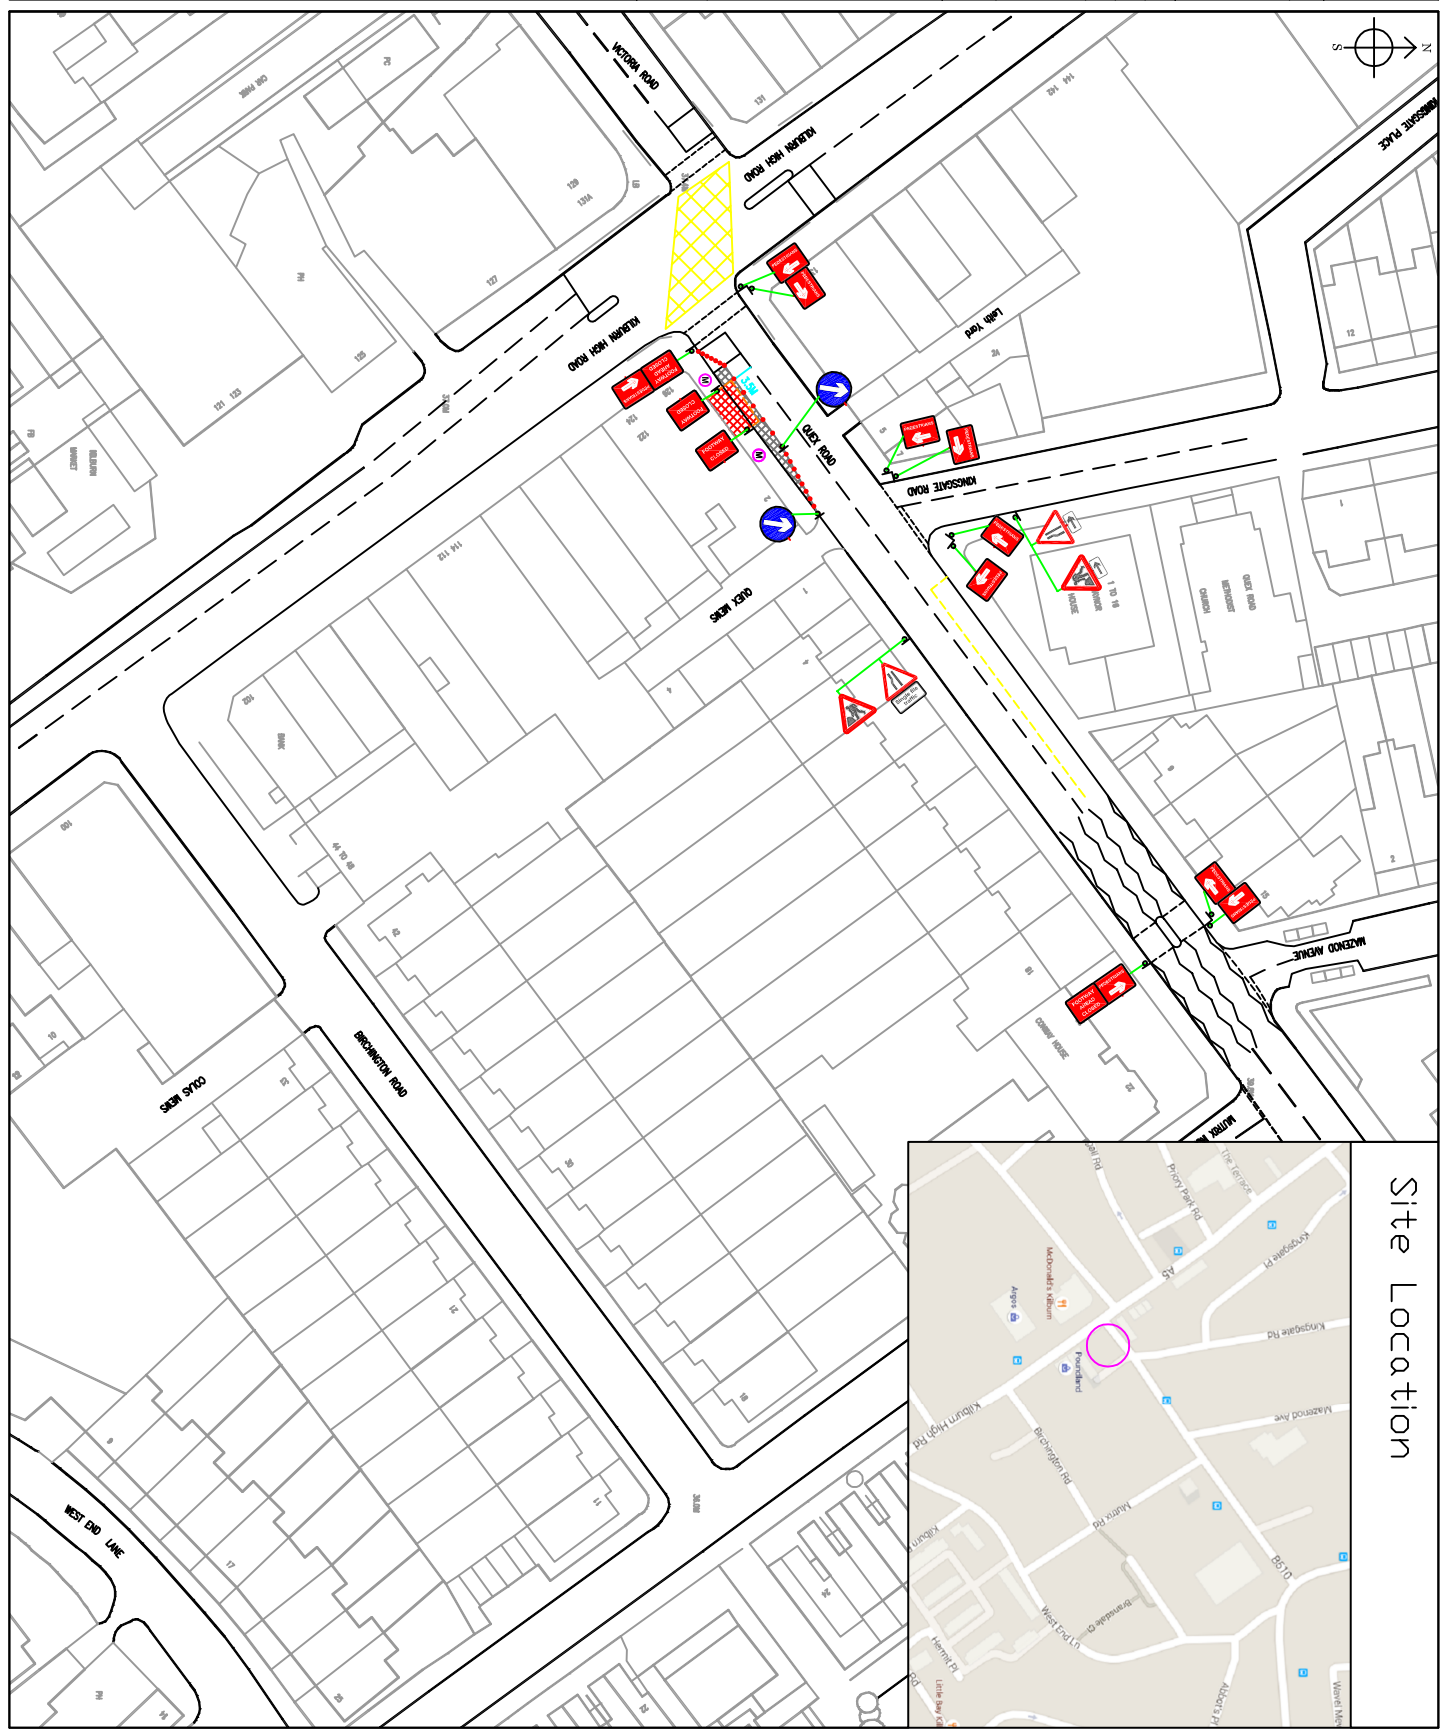

Site Location