


Replace existing painted doors and windows with new double glazed aluminium doors and full height windows

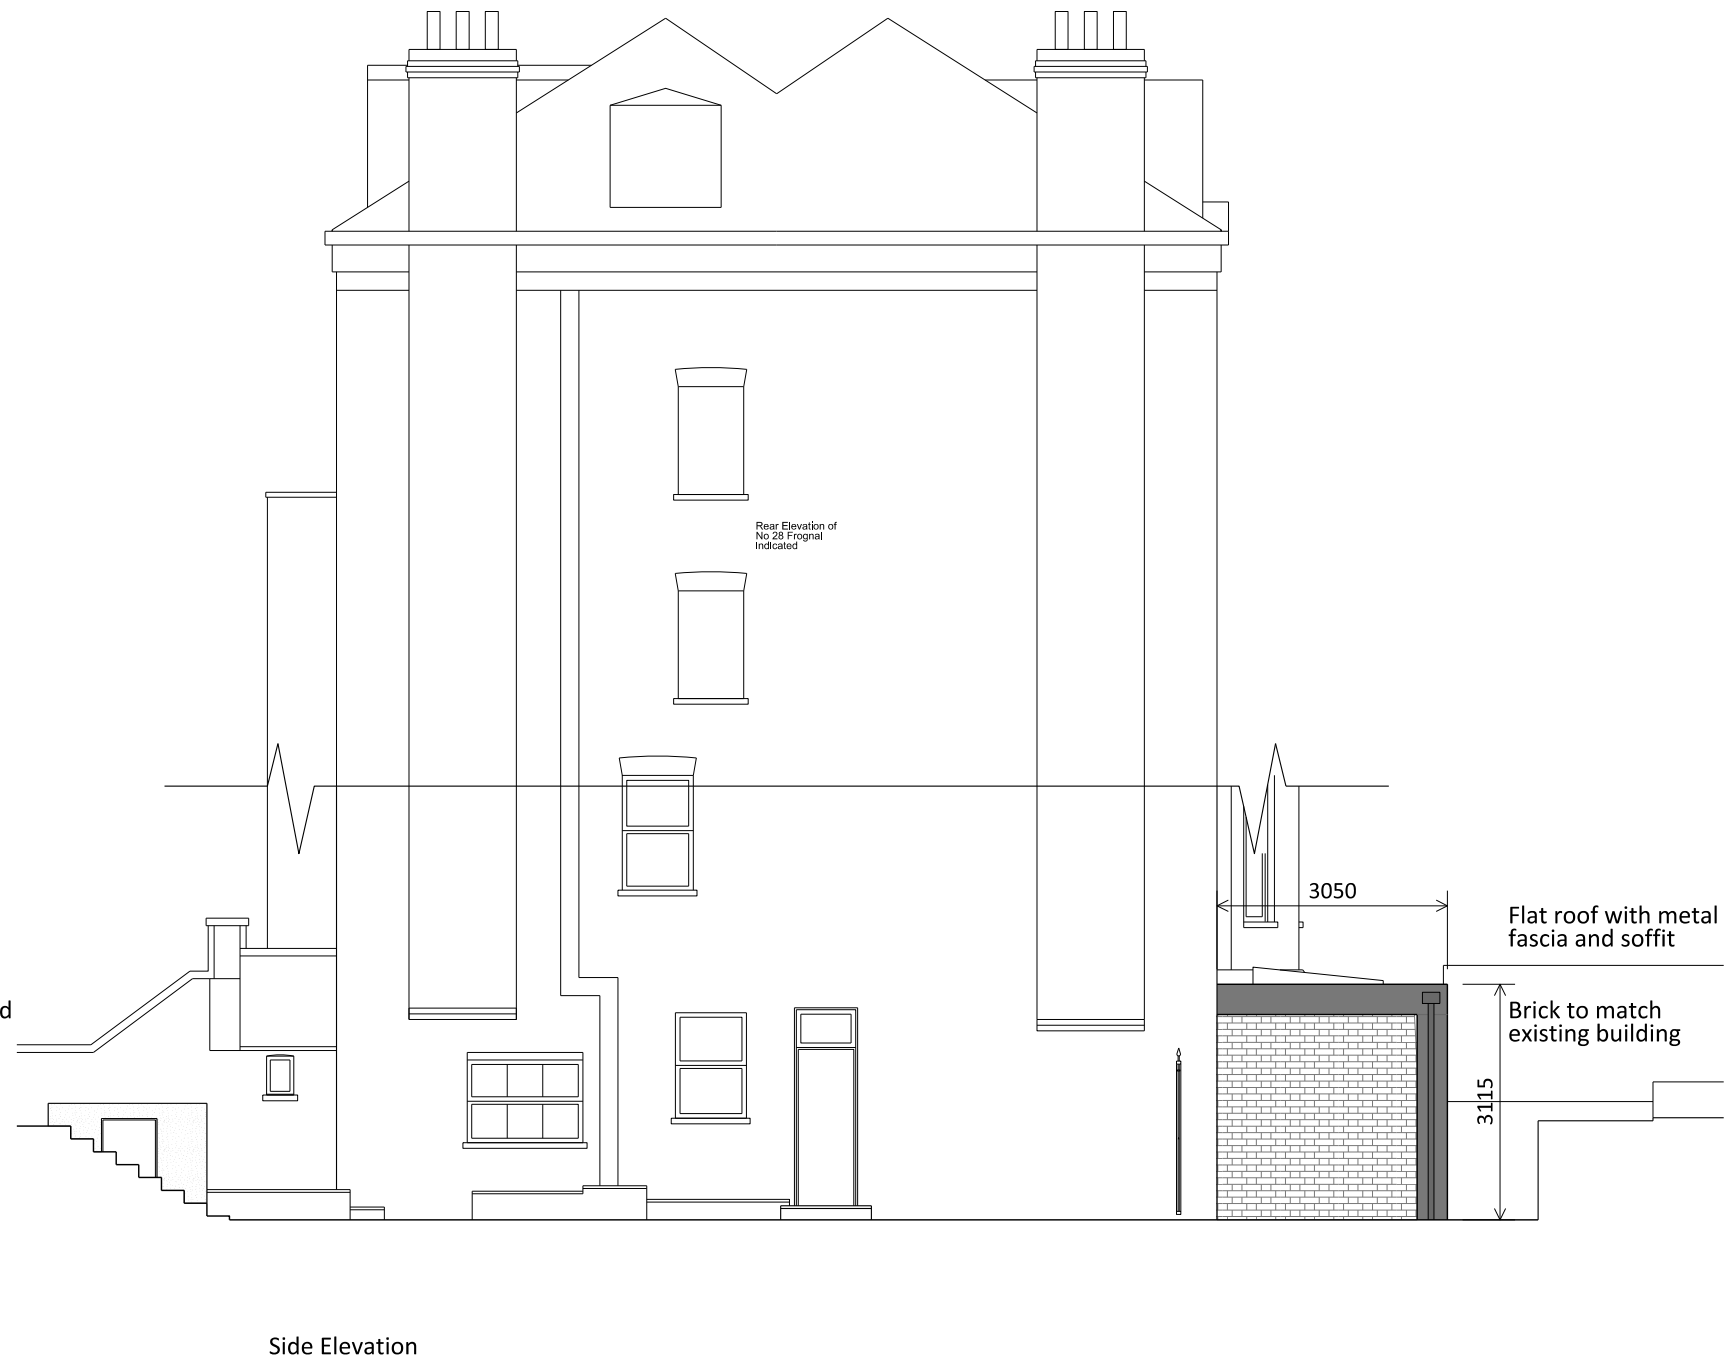

Simon Whitehead
ARCHITECTS

SIMON WHITEHEAD ARCHITECTS LIMITED
WWW.SIMONWHITEHEAD.COM
OFFICE@SIMONWHITEHEAD.COM

LONDON OFFICE: UNIT 16, BLUE LION PLACE, LONG LANE, LONDON SE1 4PU
TUNBRIDGE WELLS OFFICE: STUDIO ONE, PARTLES CHAMBERS, 85 HIGH STREET, TUNBRIDGE WELLS TN11 3XP

TEL: +44 (0)207 183 1063
FAX: +44 (0)207 691 7242

TEL: +44 (0)1892 800 456
FAX: +44 (0)207 691 7242

ALL DIMENSIONS & CONDITIONS ARE TO BE CHECKED ON SITE PRIOR TO PREPARING DRAWINGS OR COMMENCING ANY WORK

Do not scale for building control or construction purposes. May be scaled for planning purposes.

All dimensions in millimetres unless otherwise stated. Any variations or supplementary drawings are to be approved by the Architect

RIBA **arb**
Chartered Practice

Magnetic media does not constitute contract documentation and update of this data will occur. These files are current as of the date of issue. Your use of the content of these files is at your own risk. Reference should always be made to the hard copy which is superior to the digital format.

Any documents produced by yourselves which contain part or all of this data remains your responsibility and is attributed to yourselves. Whilst every effort has been made to ensure that this file has been scanned for viruses, we cannot ensure that it does not contain any.

© 2013, Simon Whitehead Architects Limited

Client Ms Monica Comyns	Date	Revision
Status FOR INFORMATION		
Local Authority LONDON BOROUGH OF CAMDEN		
CAD Drawn AK	Checked SW	

Project GARDEN FLAT 28 FROGNAL LONDON, NW3 6AG	
Job Number 14-030	Drawing Number PL-001
Scale 1:100@A3	Date JAN 2015

Drawing Description PROPOSED ELEVATIONS
Revision A