
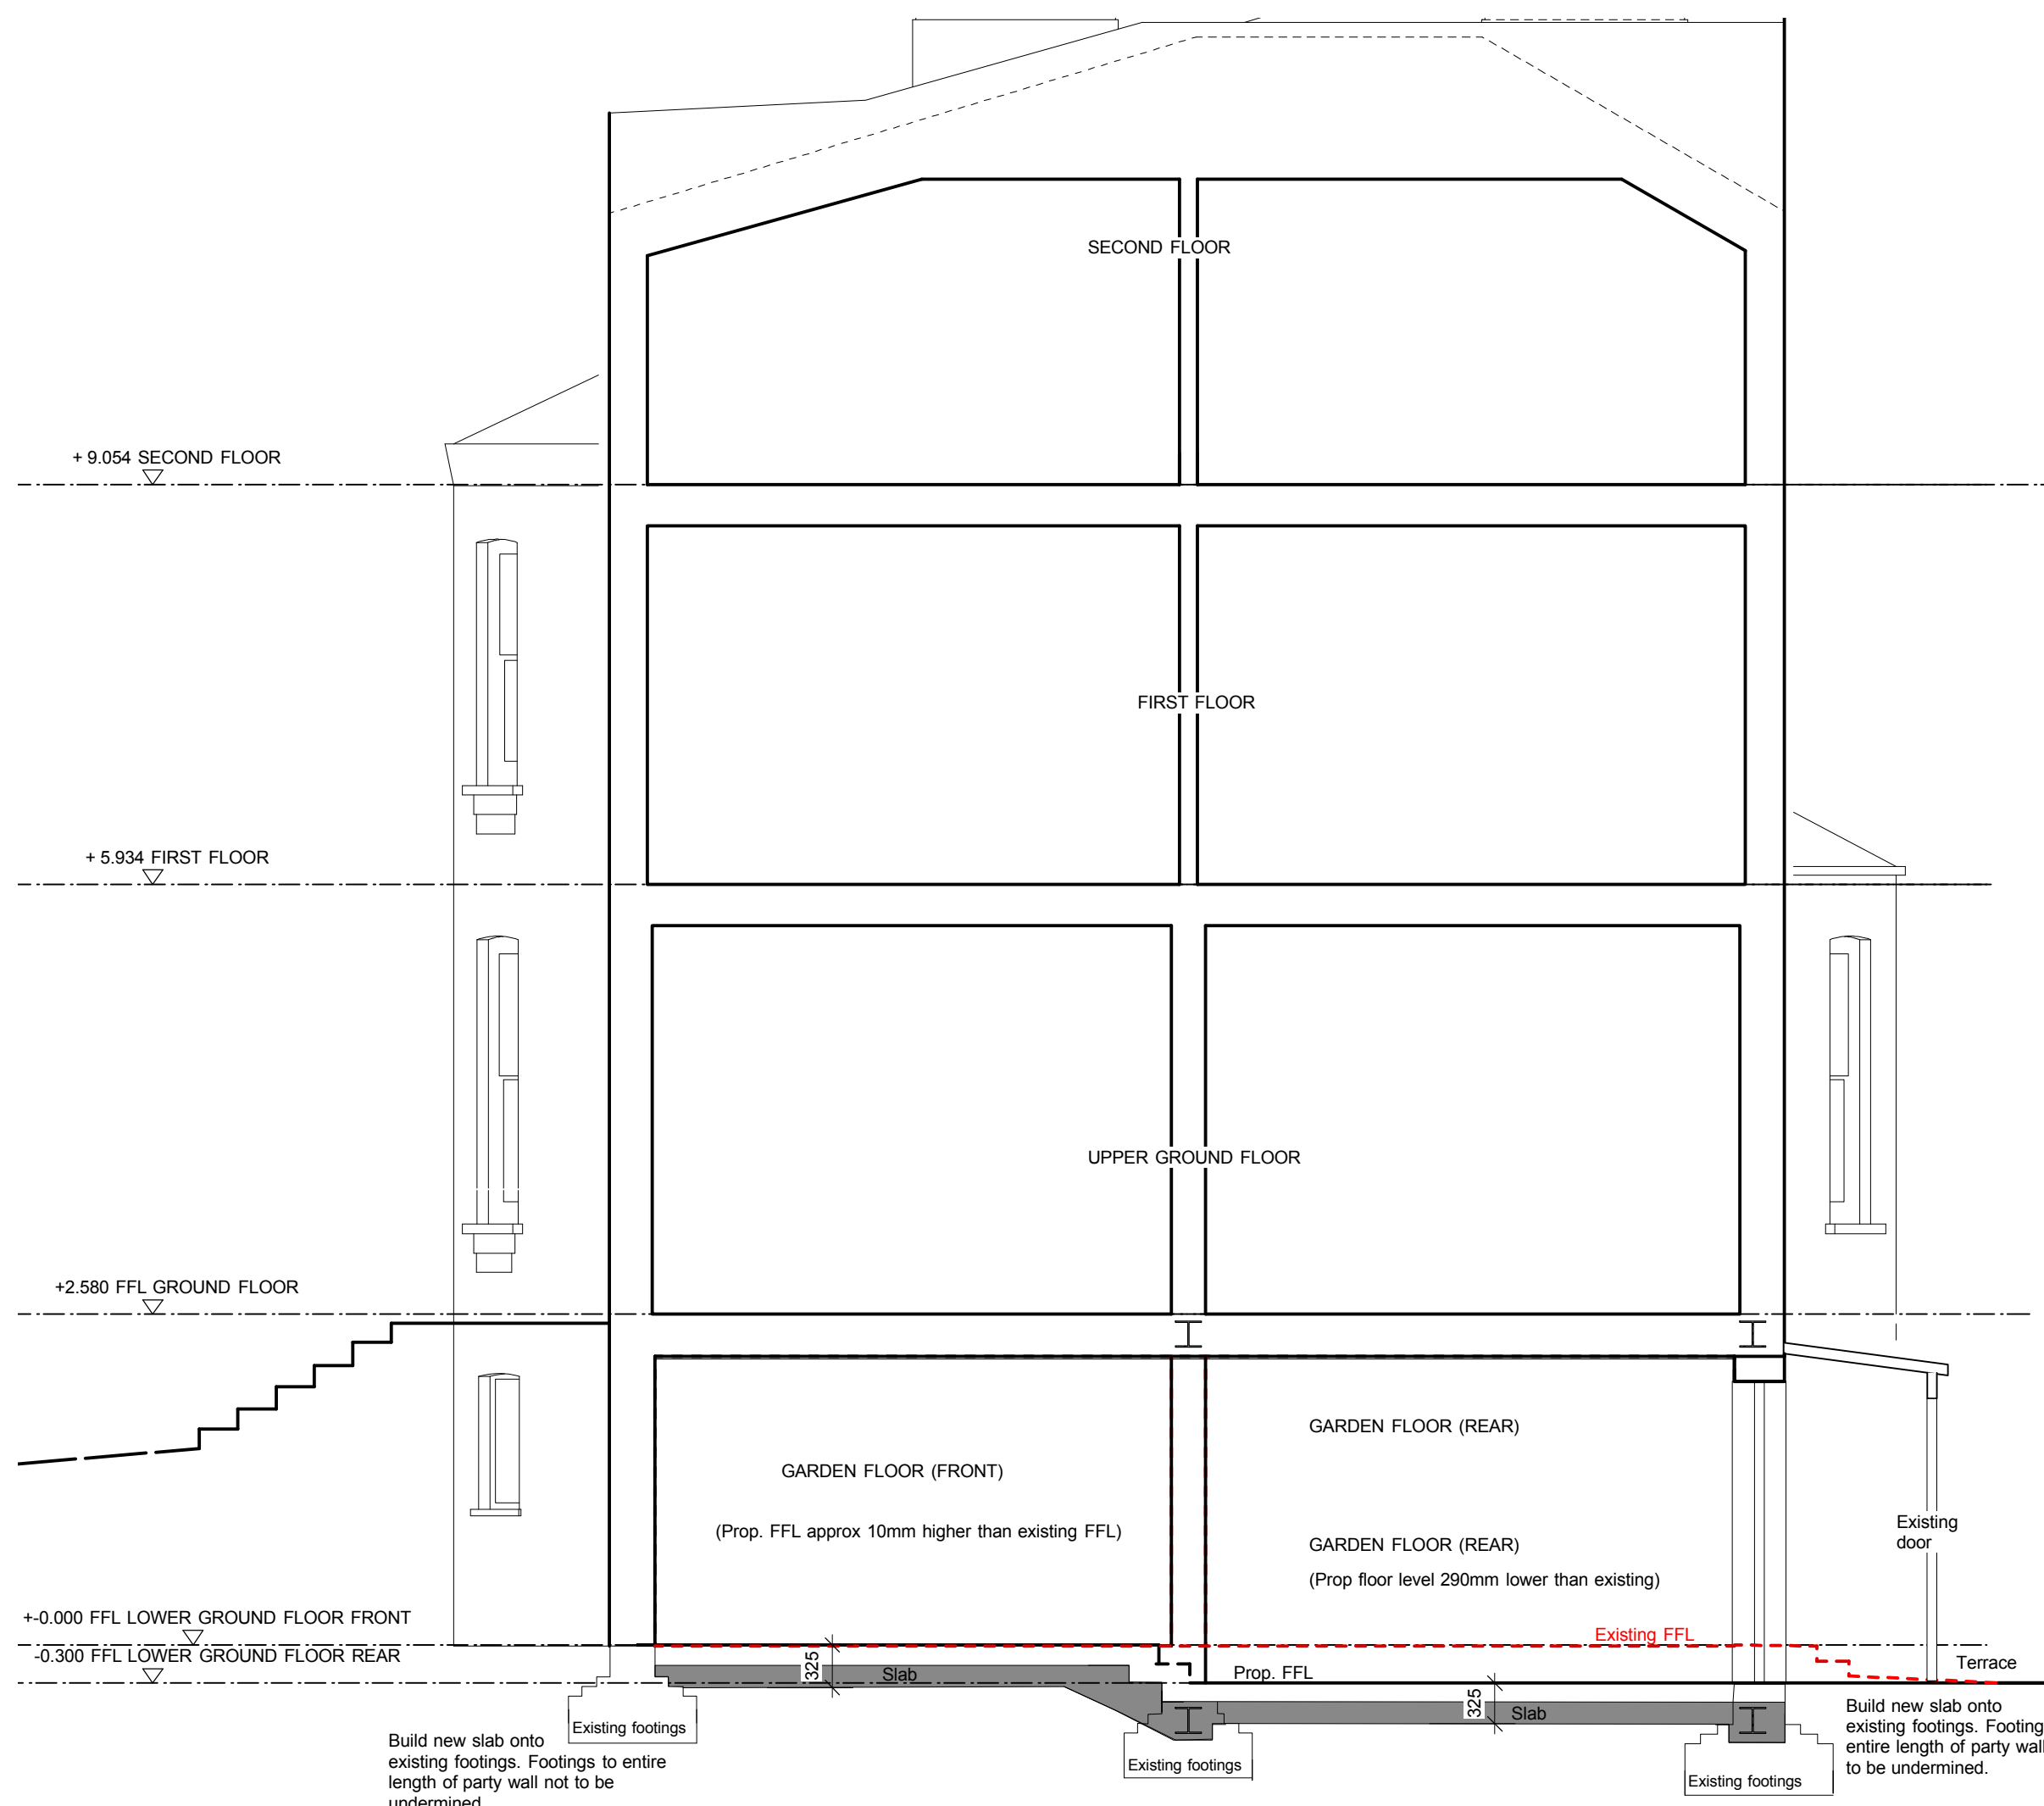


1. All Dimensions and Levels to be checked on Site
2. Refer to drawings & specification prepared by the Structural engineer and specialist subcontractors
3. Copyright reserved

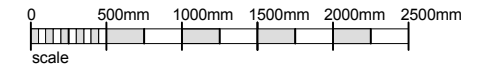

P3 Planning
REV: DESCRIPTION:

**KATINKA
COUSINS
ARCHITECT**

47 GRASMERE ROAD LONDON N10 2DH
TEL: 07752688741 EMAIL: KATINKACOUSINS@AOL.COM

CLIENT
EIRIL SKARBK

PROJECT
26 BRAMSHILL GARDENS NW5

TITLE
SYSTEM SECTION LONGITUDINAL AA - PROPOSED

SCALE	DATE	DRAWN
1:50 @A3	MAY 15	KC

DRG NO	JOB NO
21	165