



02 PROPOSED GATES ELEVATION A-A  
SCALE: 1:10 @ A1

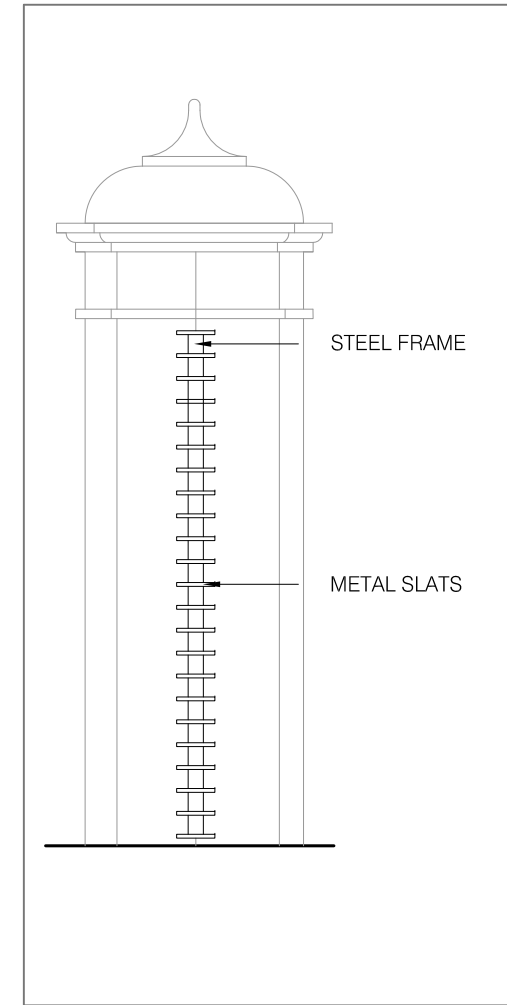

03 PROPOSED GATES SECTION B-B  
SCALE: 1:10 @ A1

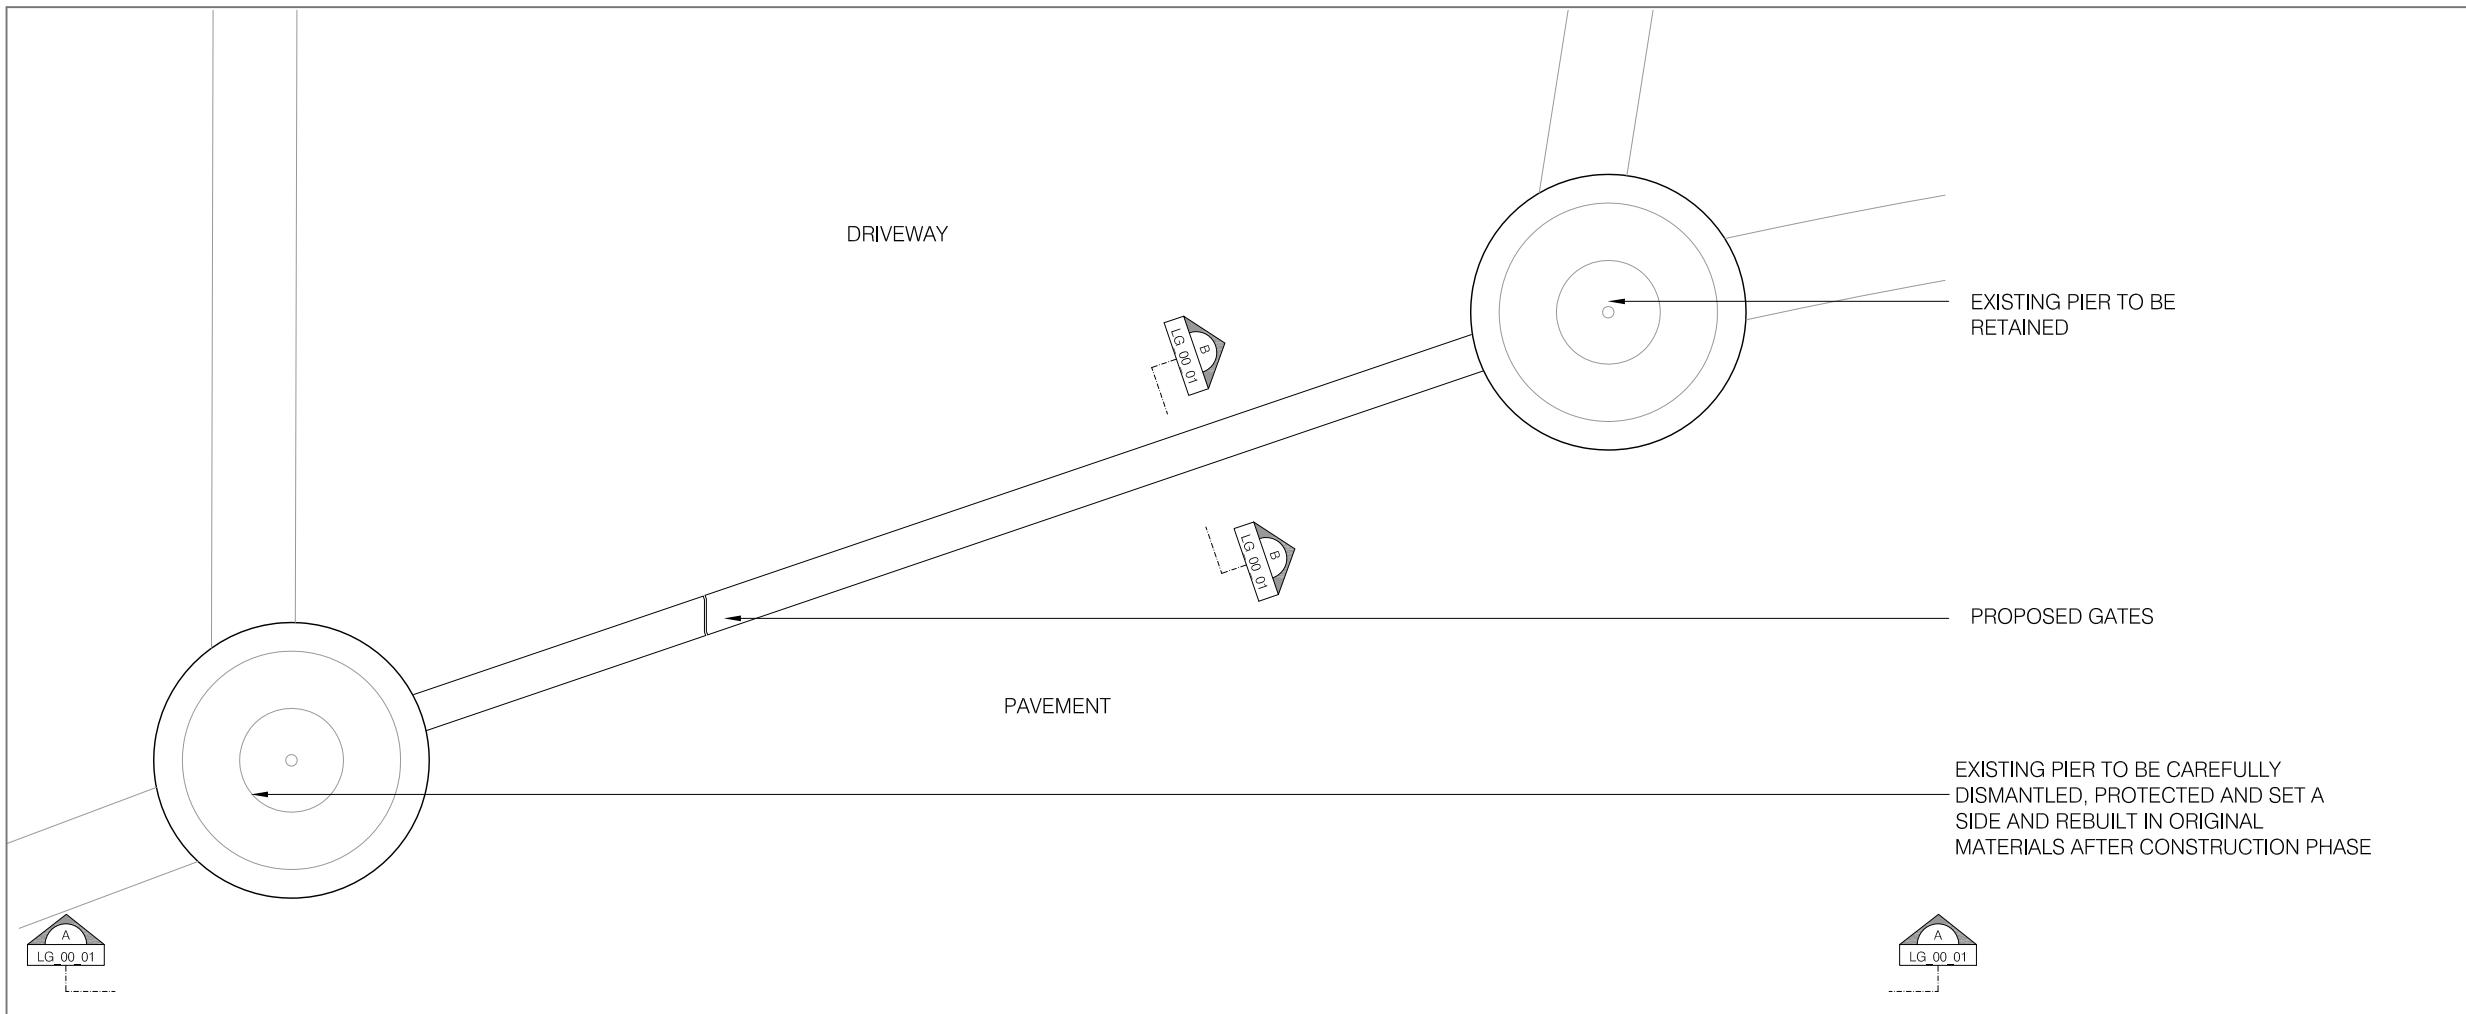

01 PROPOSED GATES PLAN  
SCALE: 1:10 @ A1

**GENERAL NOTES**

The drawing is copyright of Vabel LTD. All rights reserved. No reproduction in any material form is permitted without consent.


Do not scale from this drawing. All dimensions are in mm unless otherwise stated. All dimensions, levels, sizes, positions and locations of particulars as indicated on drawings are to be verified by the contractor on site prior to engaging in works.

This drawing may incorporate information from other professionals. Vabel LTD cannot accept responsibility for the integrity and accuracy of such information. The specification is to be read in conjunction with the planification details and other associated structural details as may be provided. Any discrepancies to be reported to the architect/surveyor/engineer or responsible person's immediately.

All works shall conform to the current edition of the building regulations and other statutory requirements. All materials and workmanship shall conform with the relevant British Standard specifications and codes of practice. If this drawing forms part of an application for planning permission, it shall not be used for any other purpose without the express permission of Vabel LTD.

The contractor is responsible for ensuring compliance with the CDM regulations and appropriate health and safety on site precautions. The client / building owner must obtain any necessary party wall agreements prior to engaging in works on site.

**KEY PLAN**

 

**NOTES**

REV	NOTES	DATE	BY	AUTH
A	FIRST ISSUE	21.09.2015	MR	JS
B	GATES DESIGN REVISED	30.09.2015	MR	JS
C	COLOUR ESTABLISHED	12.10.2015	MR	JS

**VABEL**

Vabel Ltd.  
1 Devonshire Street, London W1W 5DS  
+44 (0)20 7183 6405  
contact@vabel.co.uk  
www.vabel.co.uk

**ISSUE FOR INFORMATION**

TITLE  
PROPOSED GATES

PROJECT  
LYNDHURST GARDENS

SCALE AT A1:	SCALE AT A3:	DRAWN BY	AUTH
1:10	1:20	MR	JS
DATE	JOB NO.	DRAWING	REV
21.09.2015	1022	LG_00_01	C