



Front view

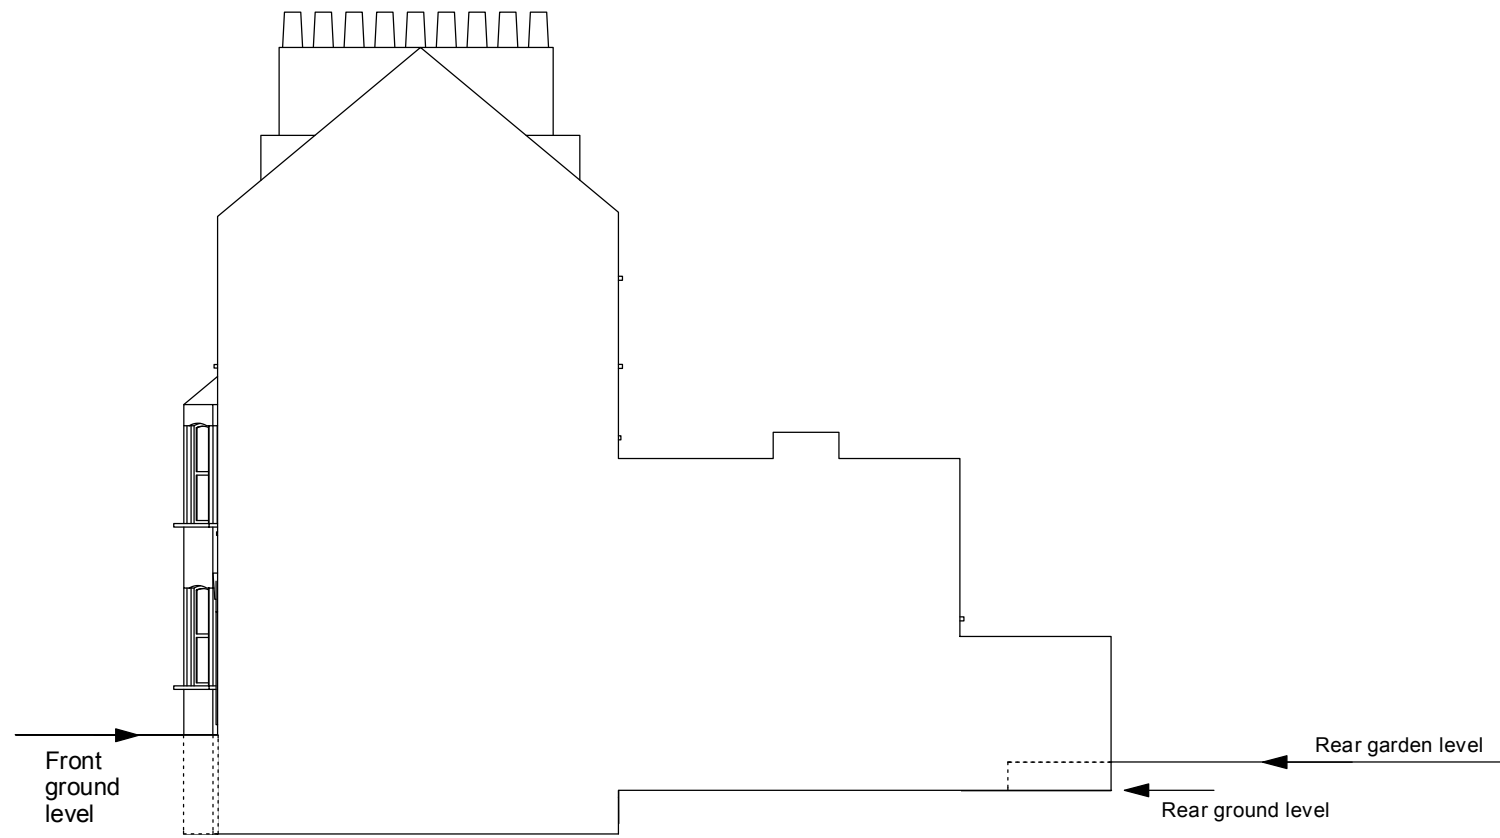

View from 156 looking NE

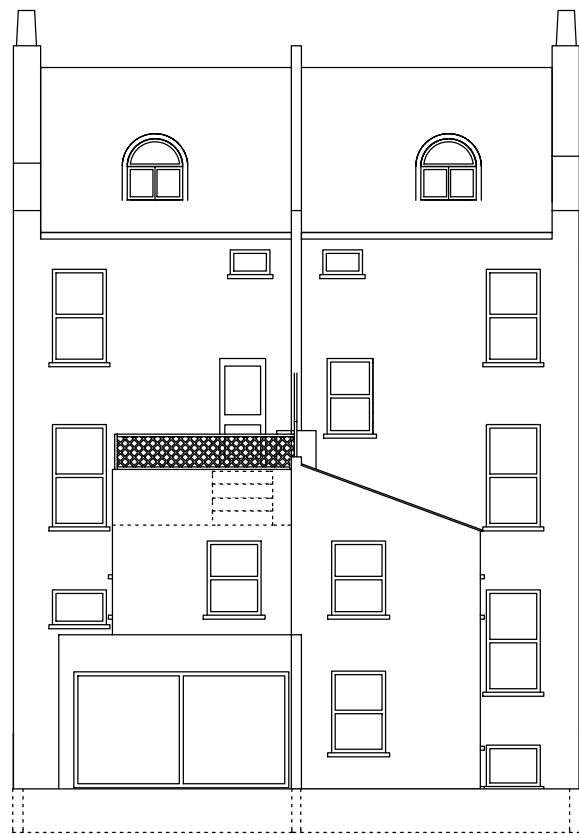

Rear of next door 156

Rear view



View from 160 looking SW

Name
Mr Thomas Schneider

Address
158 Iversion Road, NW6 2HH

Scale @ A3
1 : 150

Date
18/08/2015

Title
Existing Elevations

Drawing no.
01.100