


Town Hall Extension
Argyle Street, London

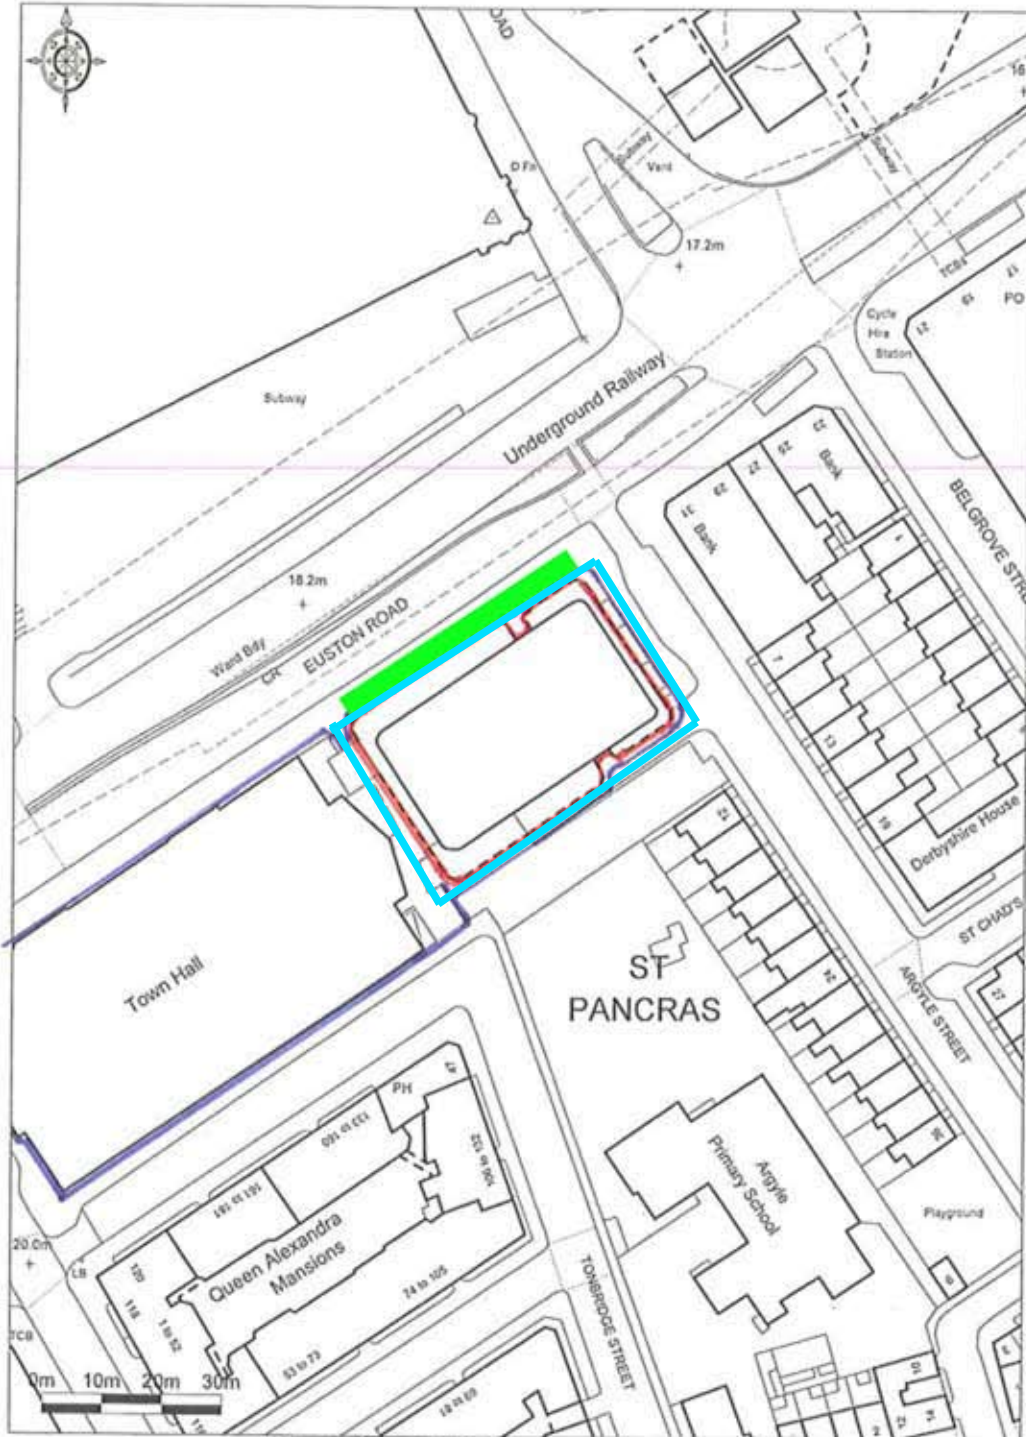


Promap

Ordnance Survey © Crown Copyright 2011. All rights reserved.
License number 100120429. Printed Scale - 1:1250

Location Plan
Scale 1:1250
Drawing No: 1001

 = BANNER LOCATION

 = Scaffold