



Town Hall Extension
Argyle Street, London

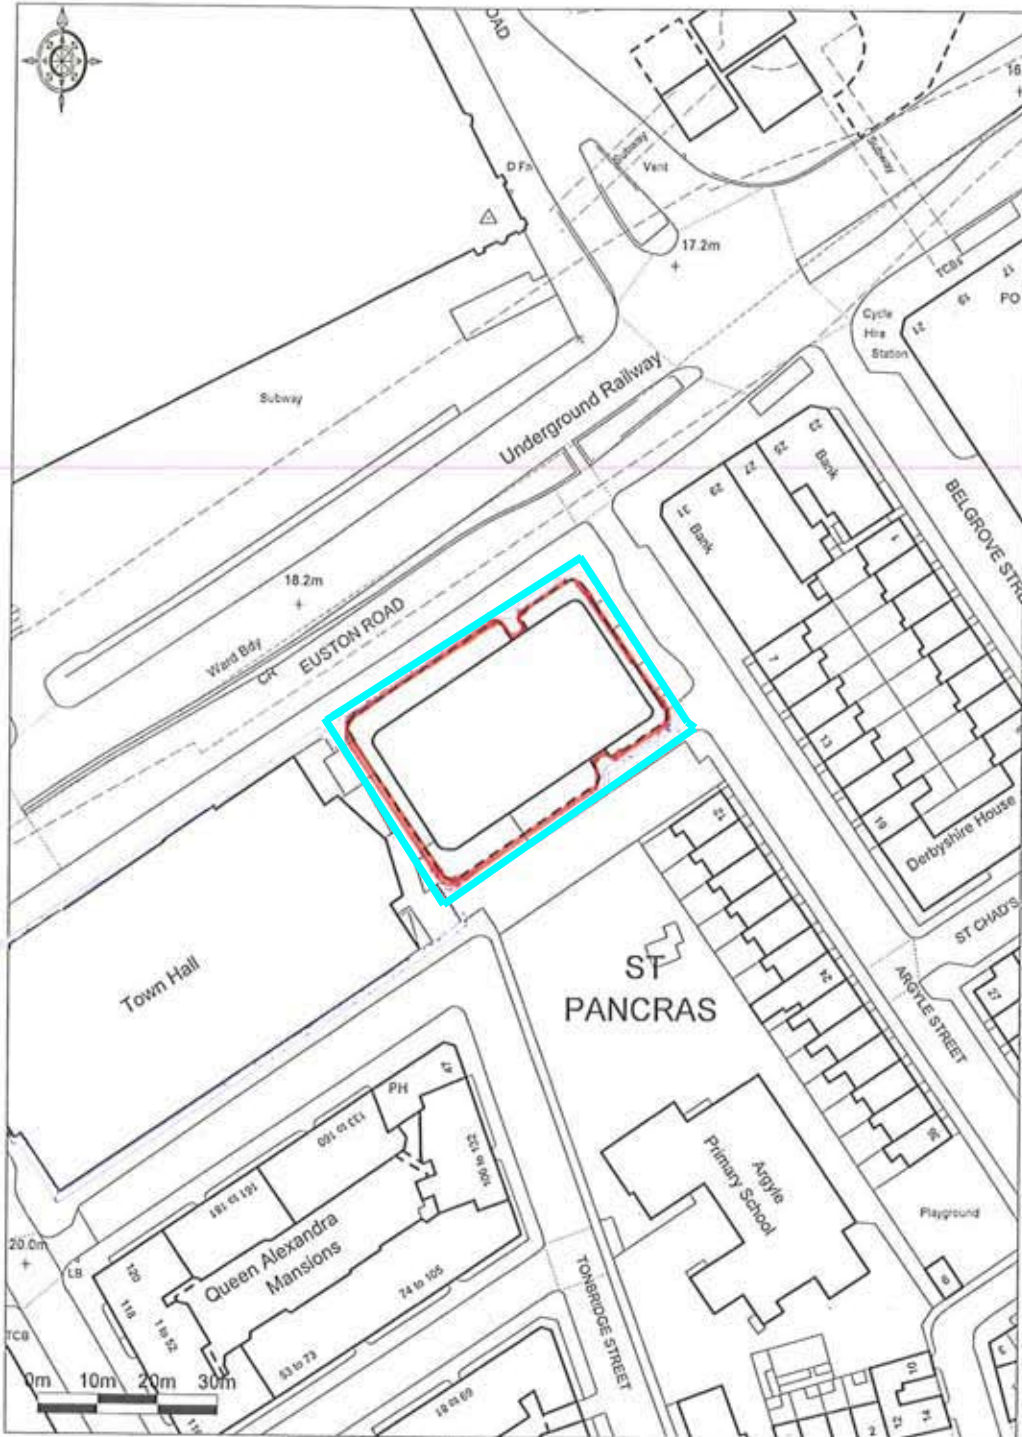

Ordnance Survey © Crown Copyright 2011. All rights reserved.
License number 100020449. Plotted Scale - 1:1250

Promap

Location Plan
Scale 1:1250
Drawing No: 1002

 = Scaffold