


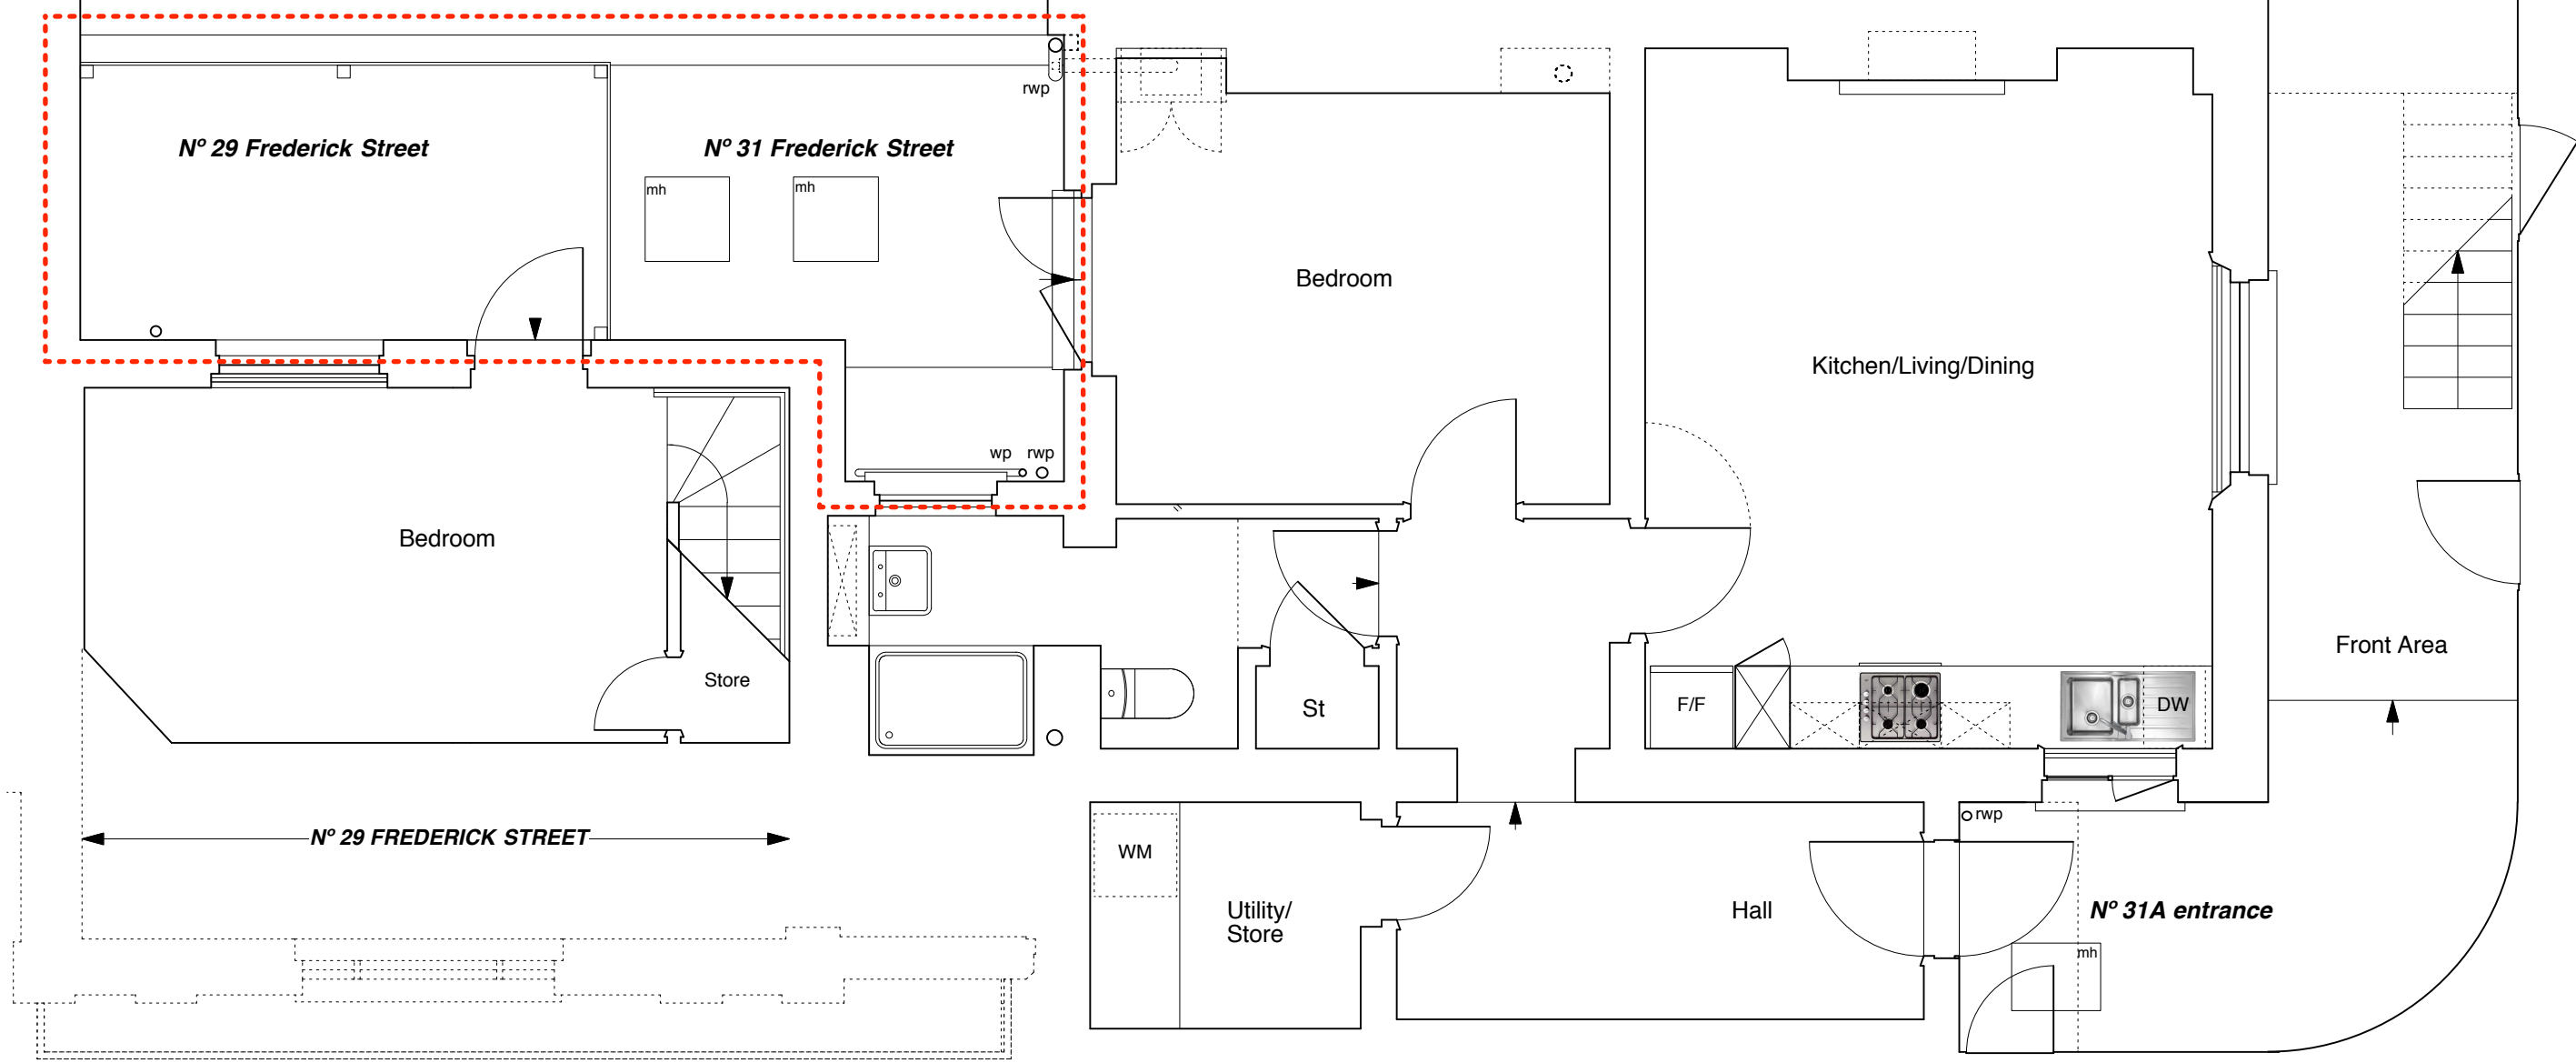

REAR COURTYARD



PROJECT 5 ARCHITECTURE LLP 8 Waterson Street London E2 8HL T: +44 (0)20 7739 9131 F: +44 (0)20 7739 9607 E: info@pjsa.co.uk	job title 31 FREDERICK STREET, LONDON WC1X 0NF drawing BASEMENT PLAN - AS EXISTING	scale 1:50 @ A3	date MARCH 2014	drawn AA	checked XX	drawing no. 6214-FS31-E01