
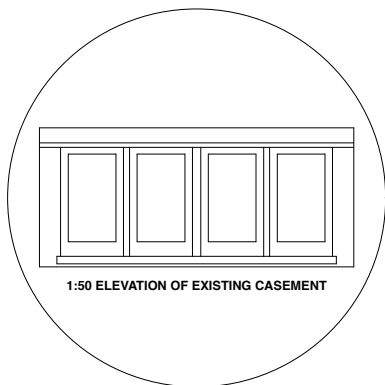
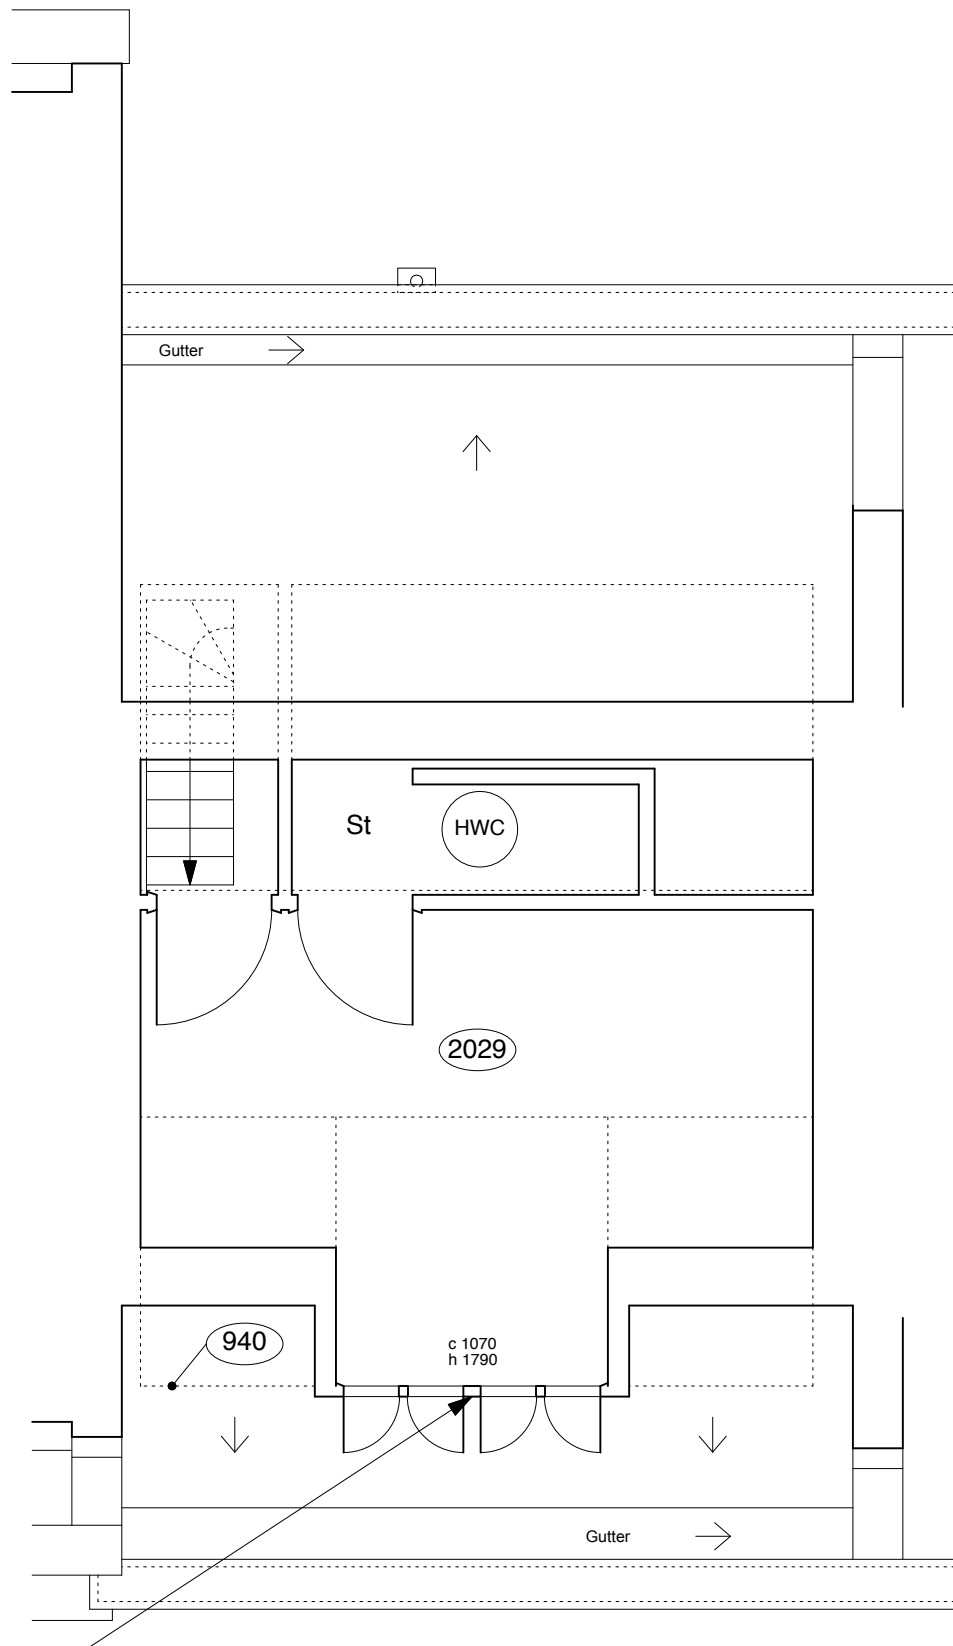
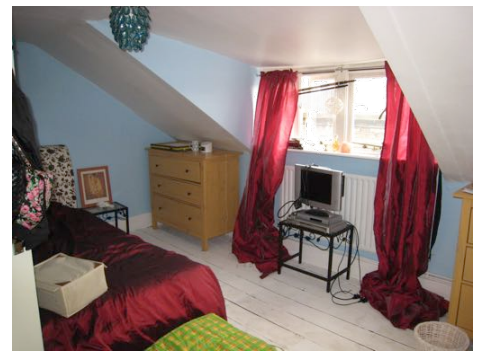


attic stairs

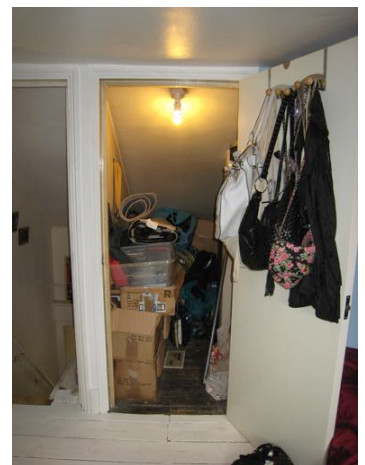

1:50 ELEVATION OF EXISTING CASEMENT