



DRAWING STATUS	JOB	CLIENT	DRAWING	
ALL DIMENSIONS TO BE VERIFIED ON SITE. THIS DRAWING TO COMPLY WITH ALL RELAVANT LOCAL AUTHORITY AND BUILDING REGULATIONS. THIS DRAWING IS A PROPERTY OF PIPEDREAMS AND IS PROTECTED BY COPYRIGHTS. DO NOT SCALE FROM THIS DRAWING	75 ALBANY STREET		GROUND FLOOR PROPOSED	
	DATE	SCALE	DRAWN BY	DRAWING NO
	05.10.2015	1:50@A4	KD	

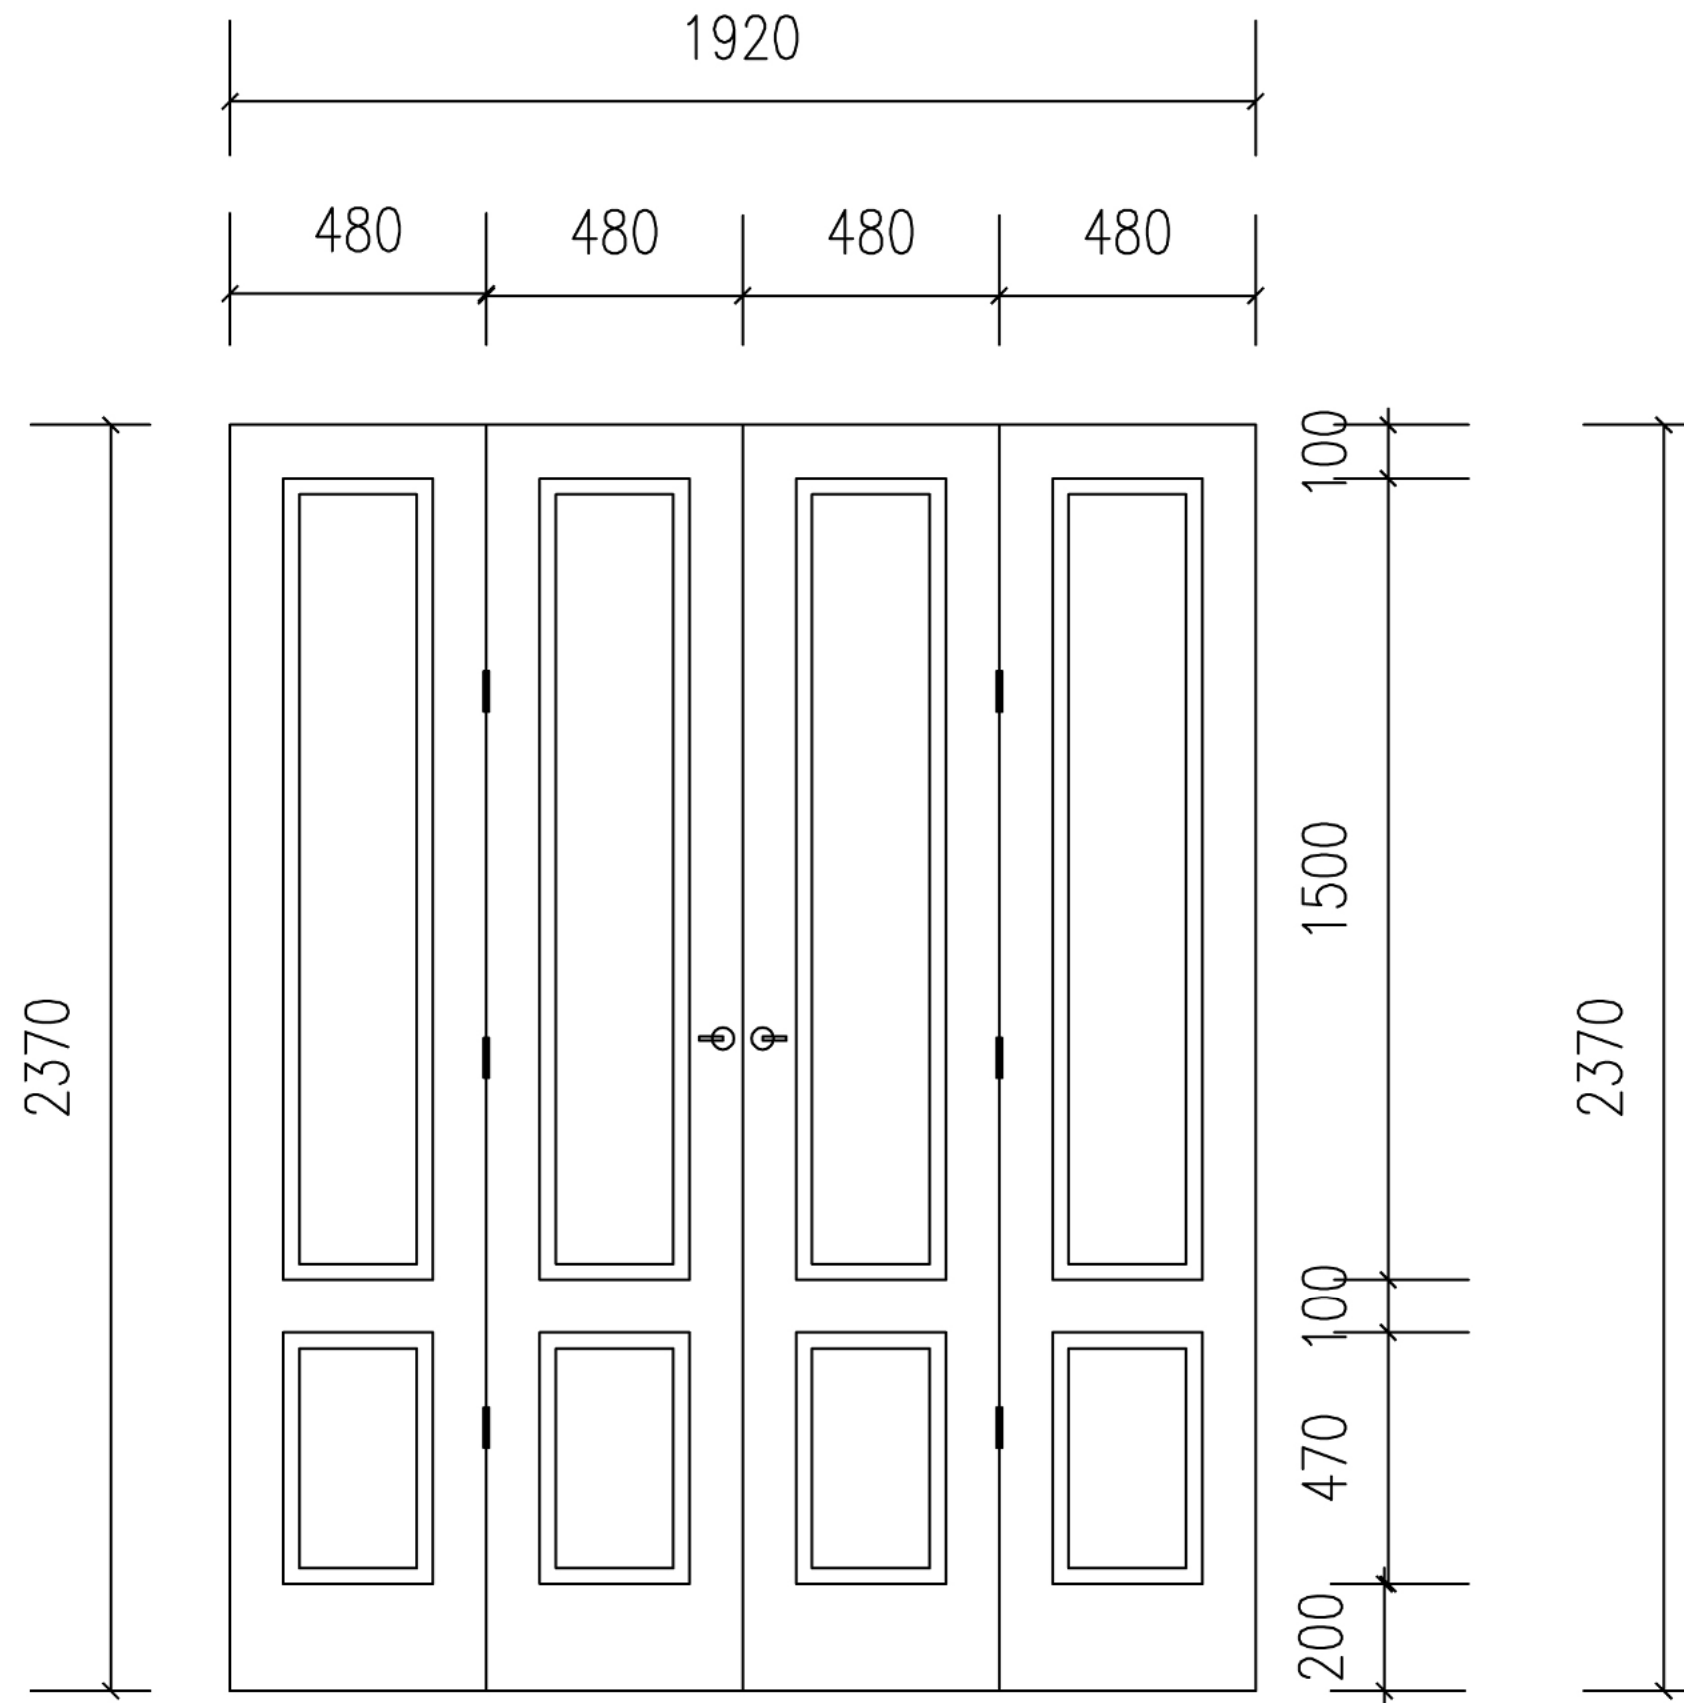


D1 SCALE 1:20@A4

DRAWING STATUS	JOB	CLIENT	DRAWING	
ALL DIMENSIONS TO BE VERIFIED ON SITE. THIS DRAWING TO COMPLY WITH ALL RELAVANT LOCAL AUTHORITY AND BUILDING REGULATIONS. THIS DRAWING IS A PROPERTY OF PIPEDREAMS AND IS PROTECTED BY COPYRIGHTS. DO NOT SCALE FROM THIS DRAWING	75 ALBANY STREET		GROUND FLOOR DOOR D1	
	DATE	SCALE	DRAWN BY	DRAWING NO
	28.05.2015	1:20@A4	KD	

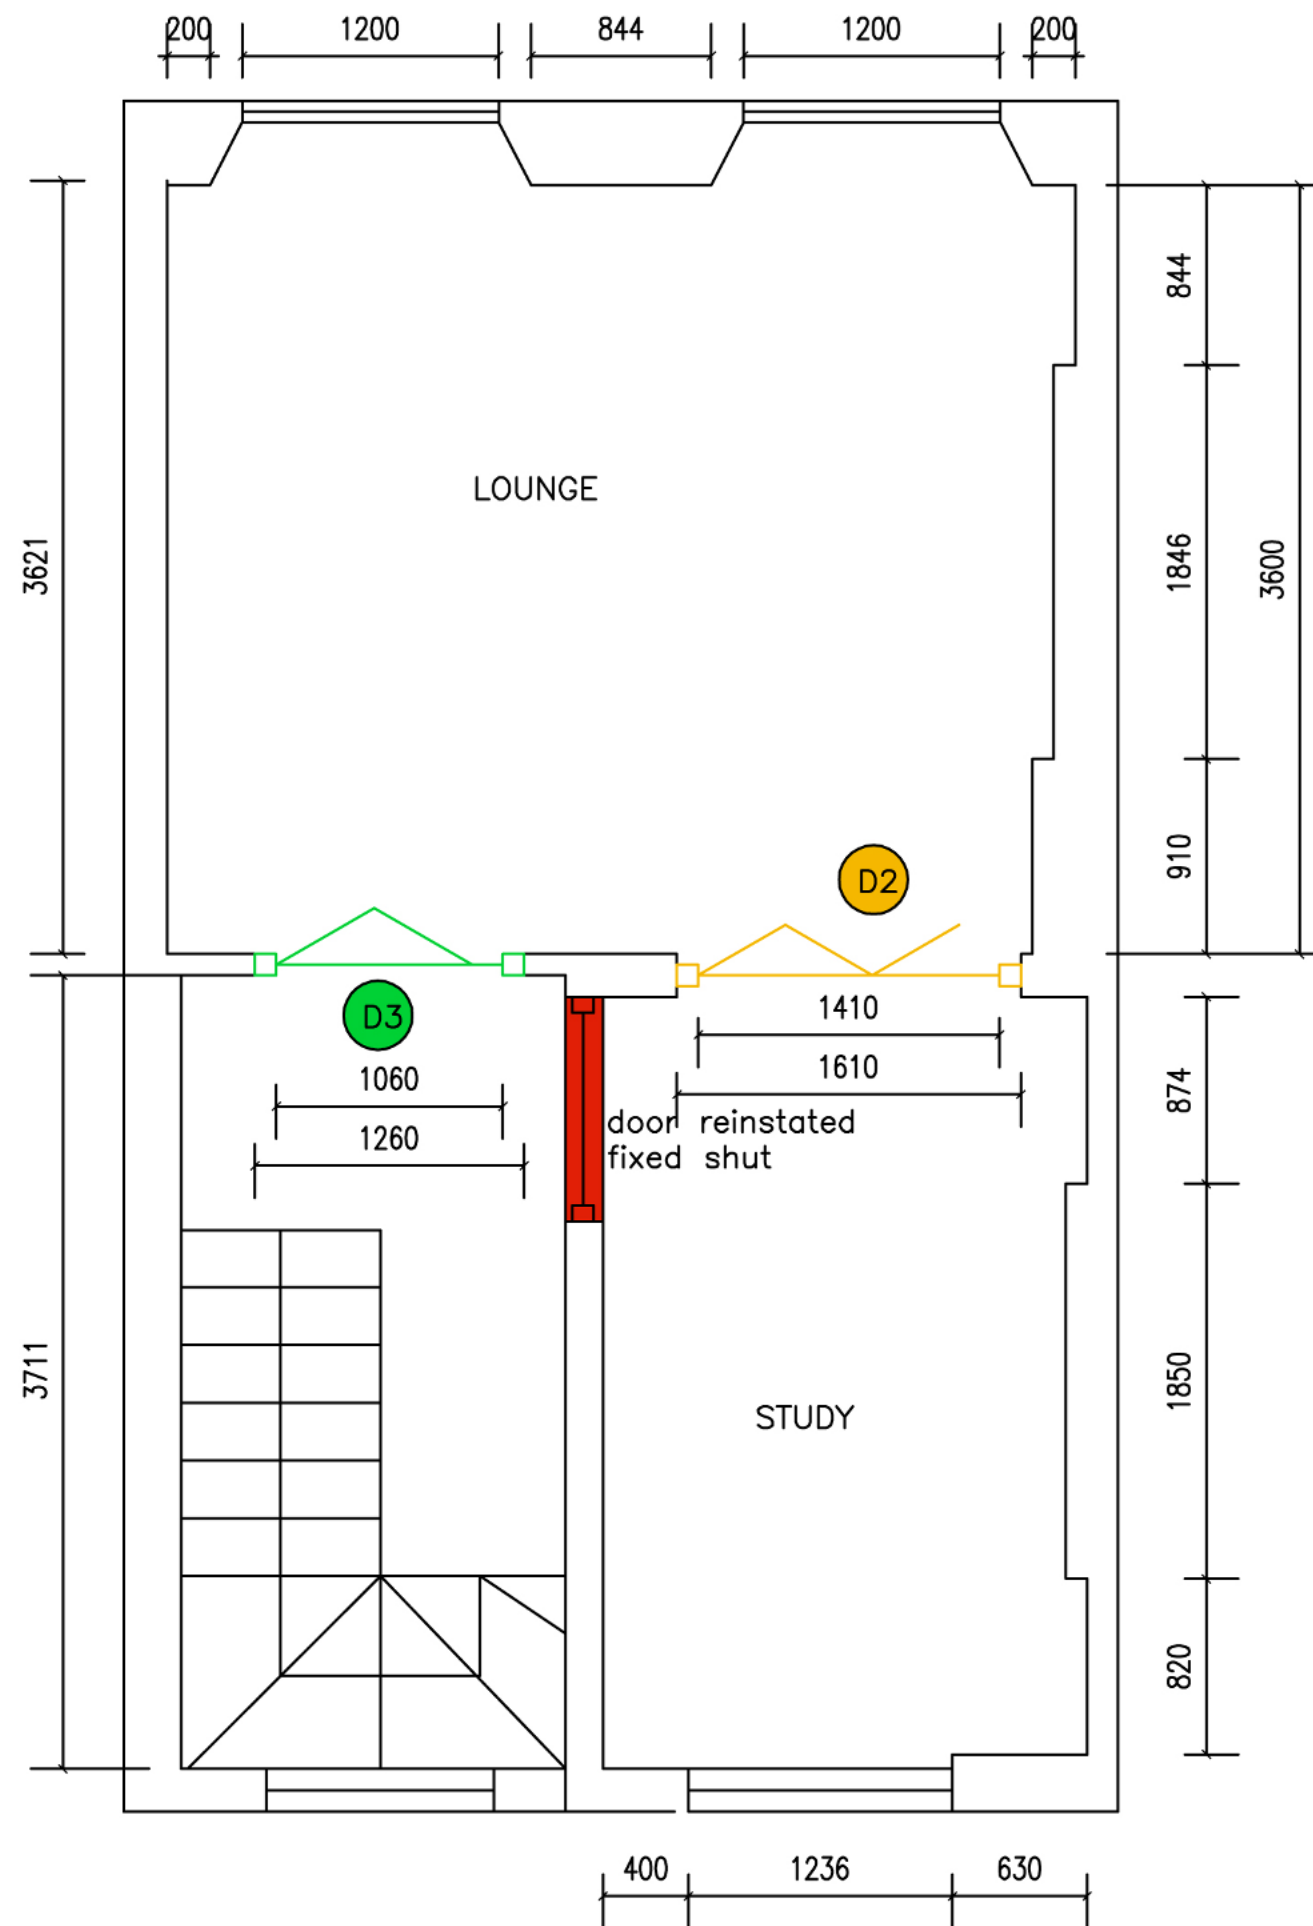


DRAWING STATUS	JOB	CLIENT	DRAWING	
ALL DIMENSIONS TO BE VERIFIED ON SITE. THIS DRAWING TO COMPLY WITH ALL RELAVANT LOCAL AUTHORITY AND BUILDING REGULATIONS. THIS DRAWING IS A PROPERTY OF PIPEDREAMS AND IS PROTECTED BY COPYRIGHTS. DO NOT SCALE FROM THIS DRAWING	75 ALBANY STREET		FIRST FLOOR PROPOSED	
	DATE	SCALE	DRAWN BY	DRAWING NO
	28.05.2015	1:50@A4	KD	

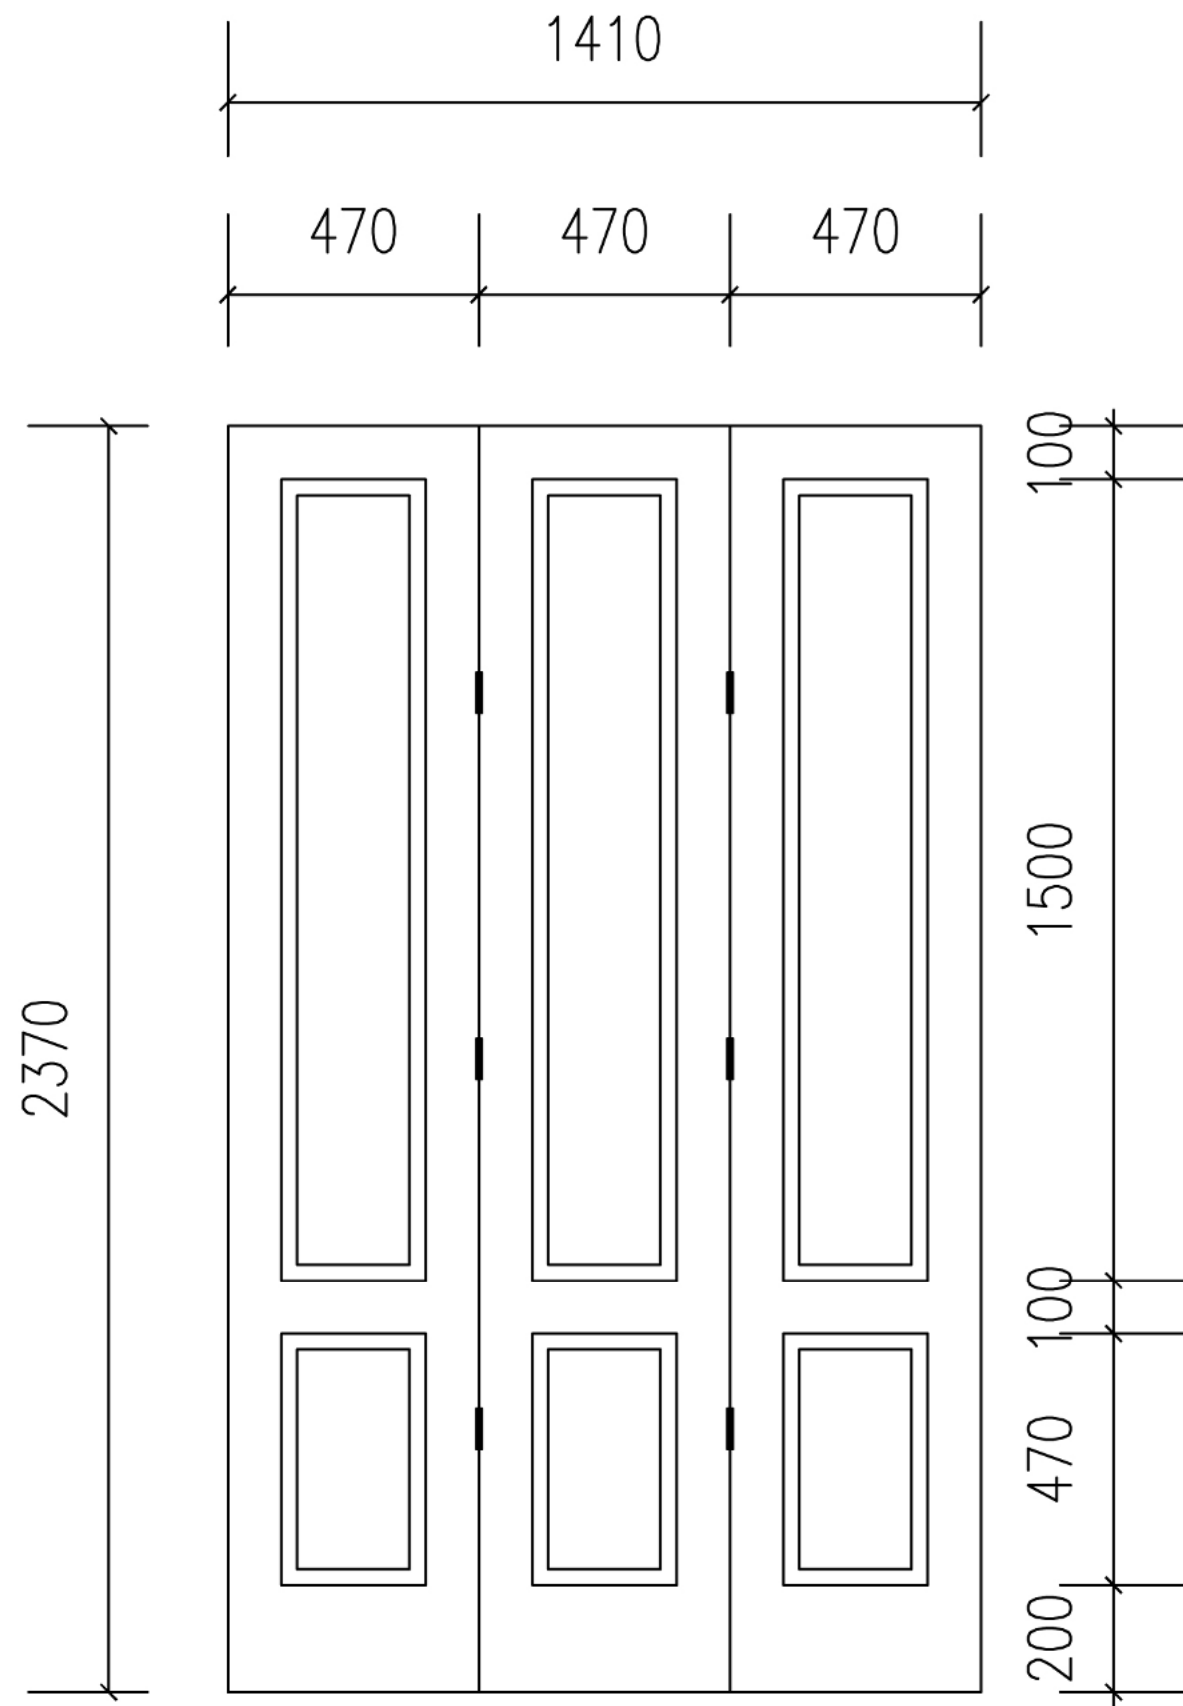

SCALE 1:20@A4


DRAWING STATUS	JOB	CLIENT	DRAWING	
ALL DIMENSIONS TO BE VERIFIED ON SITE. THIS DRAWING TO COMPLY WITH ALL RELAVANT LOCAL AUTHORITY AND BUILDING REGULATIONS. THIS DRAWING IS A PROPERTY OF PIPEDREAMS AND IS PROTECTED BY COPYRIGHTS. DO NOT SCALE FROM THIS DRAWING	75 ALBANY STREET		FIRST FLOOR DOOR D2	
	DATE	SCALE	DRAWN BY	DRAWING NO
	28.05.2015	1:20@A4	KD	

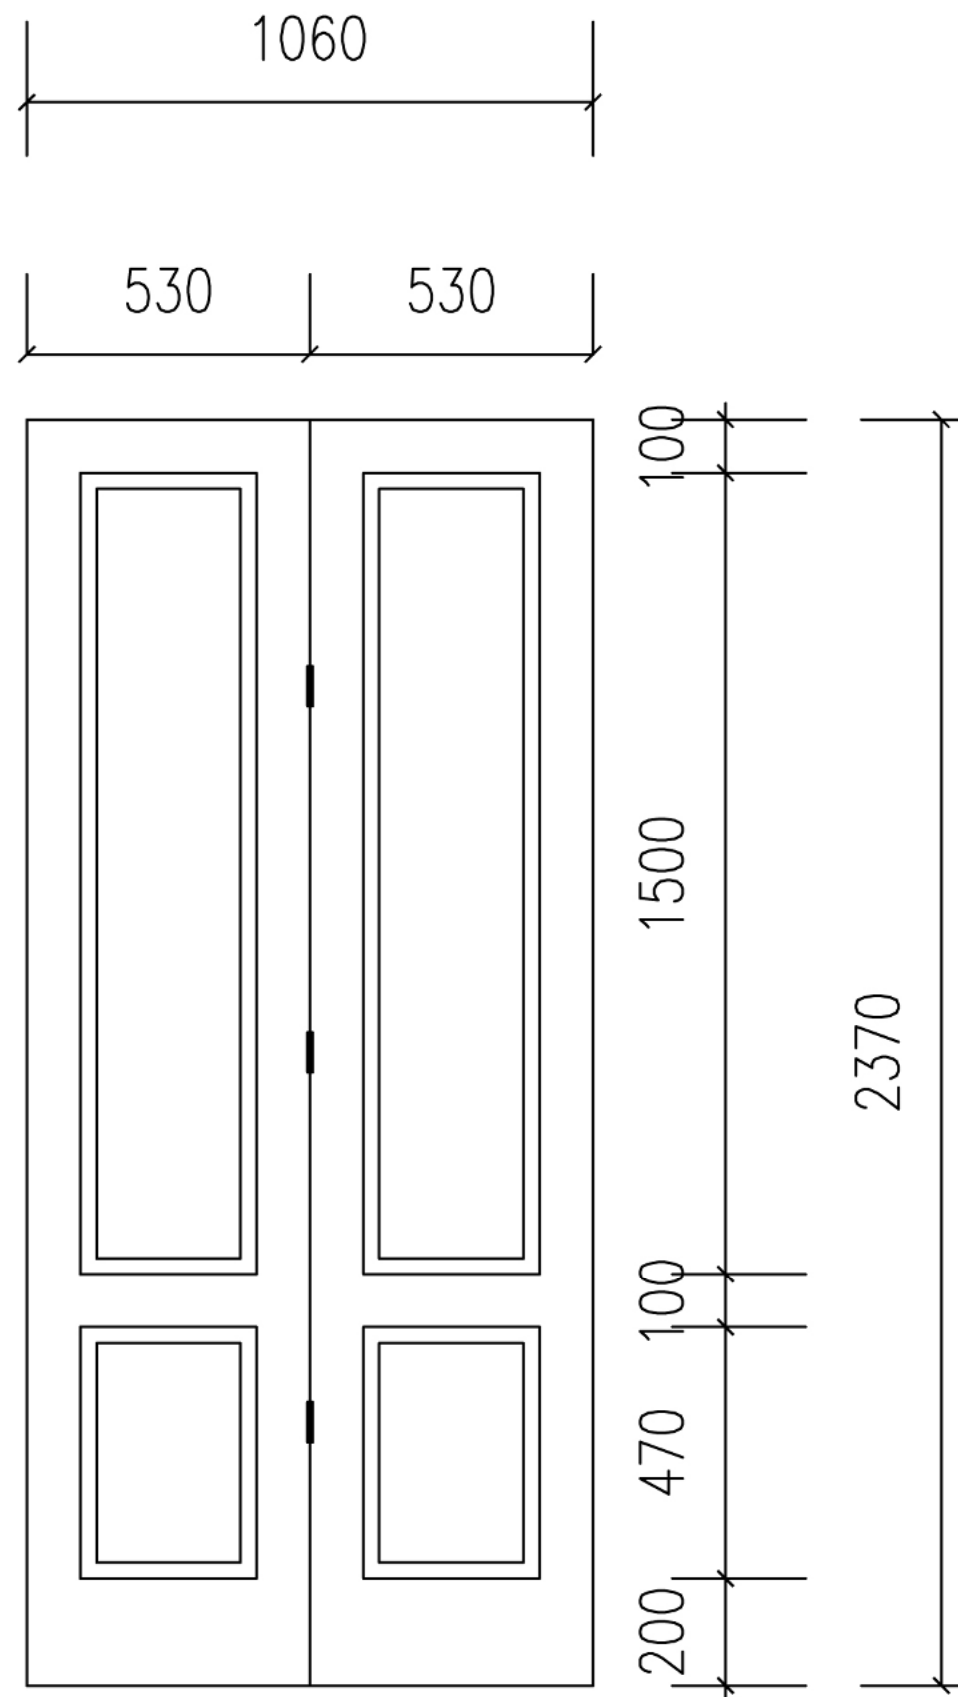

SCALE 1:20@A4



DRAWING STATUS	JOB	CLIENT	DRAWING	
ALL DIMENSIONS TO BE VERIFIED ON SITE. THIS DRAWING TO COMPLY WITH ALL RELAVANT LOCAL AUTHORITY AND BUILDING REGULATIONS. THIS DRAWING IS A PROPERTY OF PIPEDREAMS AND IS PROTECTED BY COPYRIGHTS. DO NOT SCALE FROM THIS DRAWING	75 ALBANY STREET		FIRST FLOOR DOOR D3	
	DATE	SCALE	DRAWN BY	DRAWING NO
	28.05.2015	1:20@A4	KD	

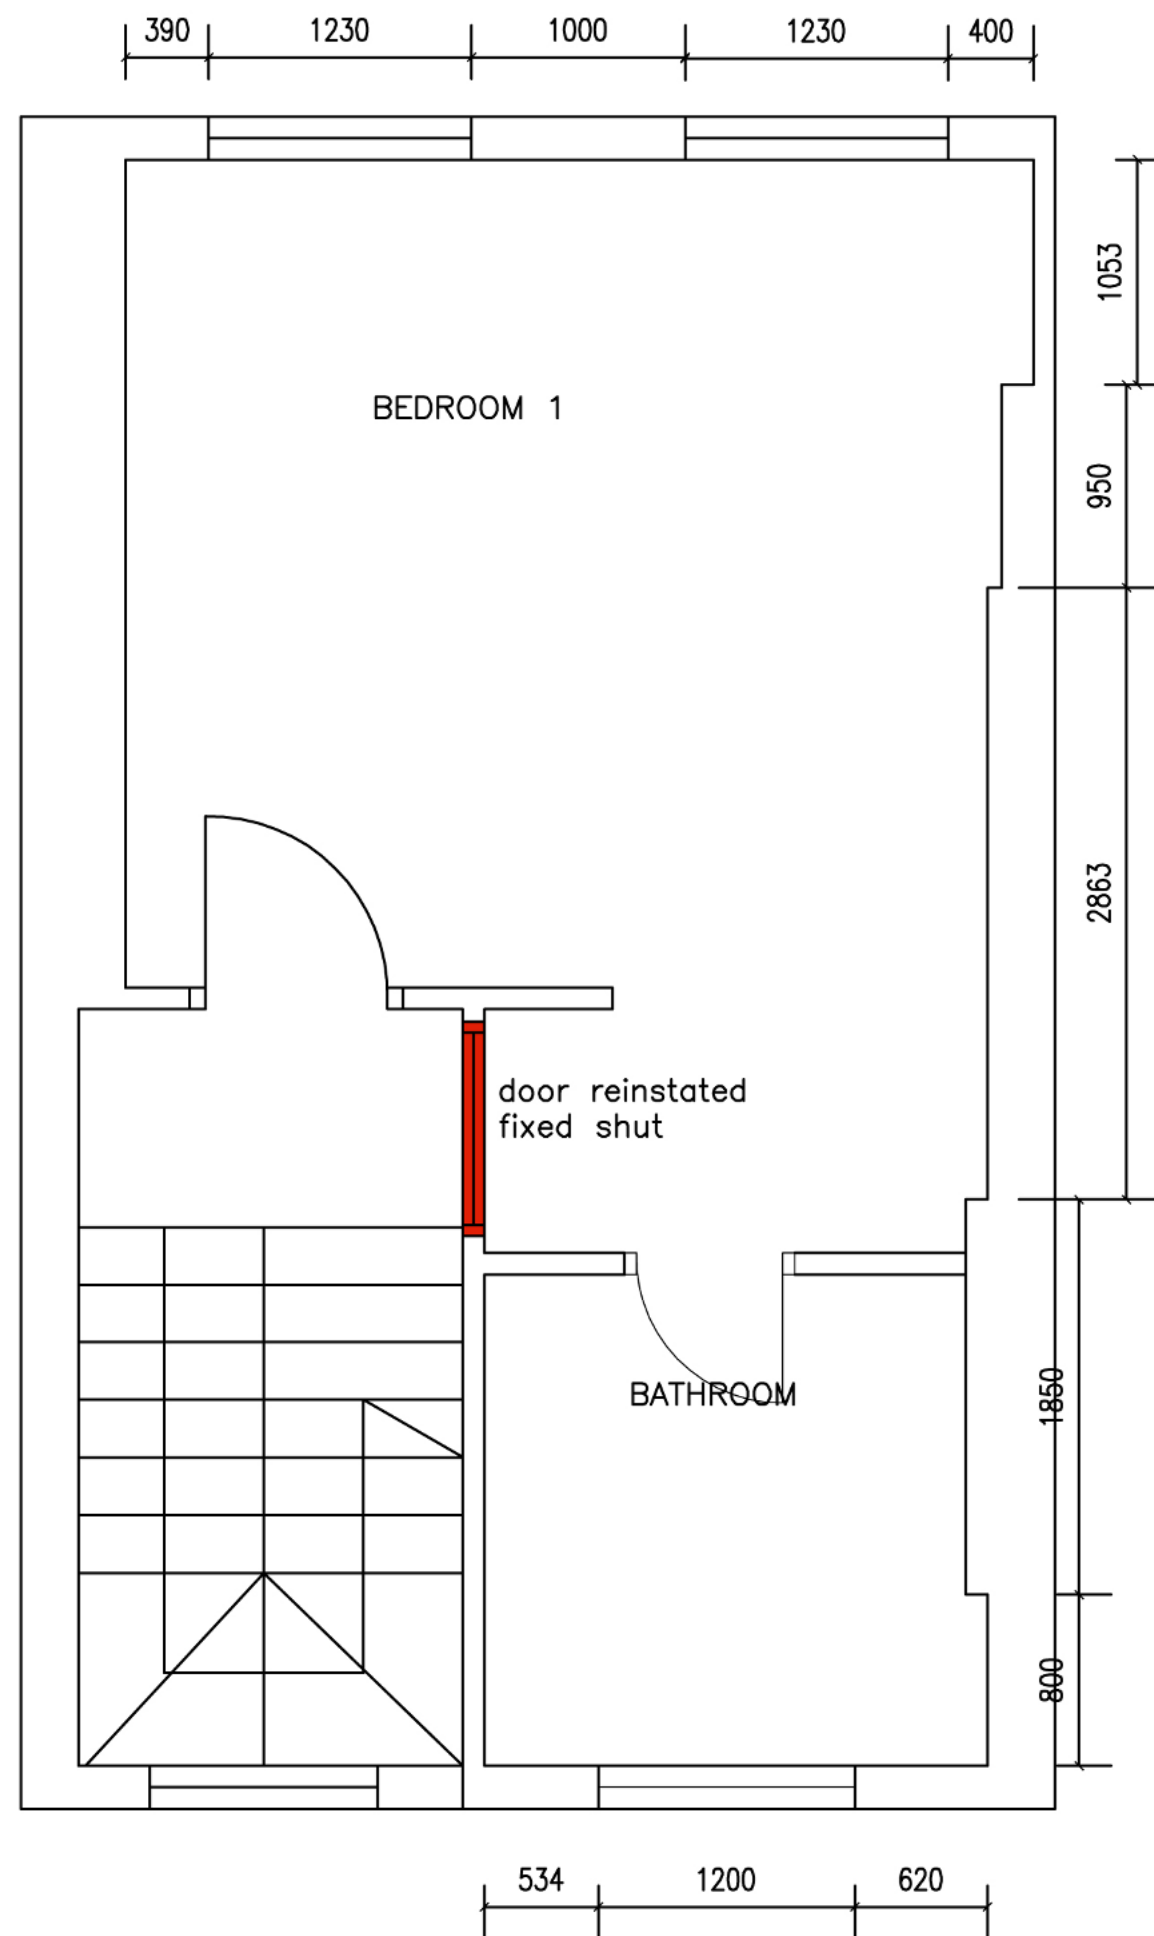

DRAWING STATUS	JOB	CLIENT	DRAWING	
ALL DIMENSIONS TO BE VERIFIED ON SITE. THIS DRAWING TO COMPLY WITH ALL RELAVANT LOCAL AUTHORITY AND BUILDING REGULATIONS. THIS DRAWING IS A PROPERTY OF PIPEDREAMS AND IS PROTECTED BY COPYRIGHTS. DO NOT SCALE FROM THIS DRAWING	75 ALBANY STREET		2ND FLOOR PROPOSED	
	DATE	SCALE	DRAWN BY	DRAWING NO
	28.05.2015	1:50@A4	KD	