


— Site Boundary

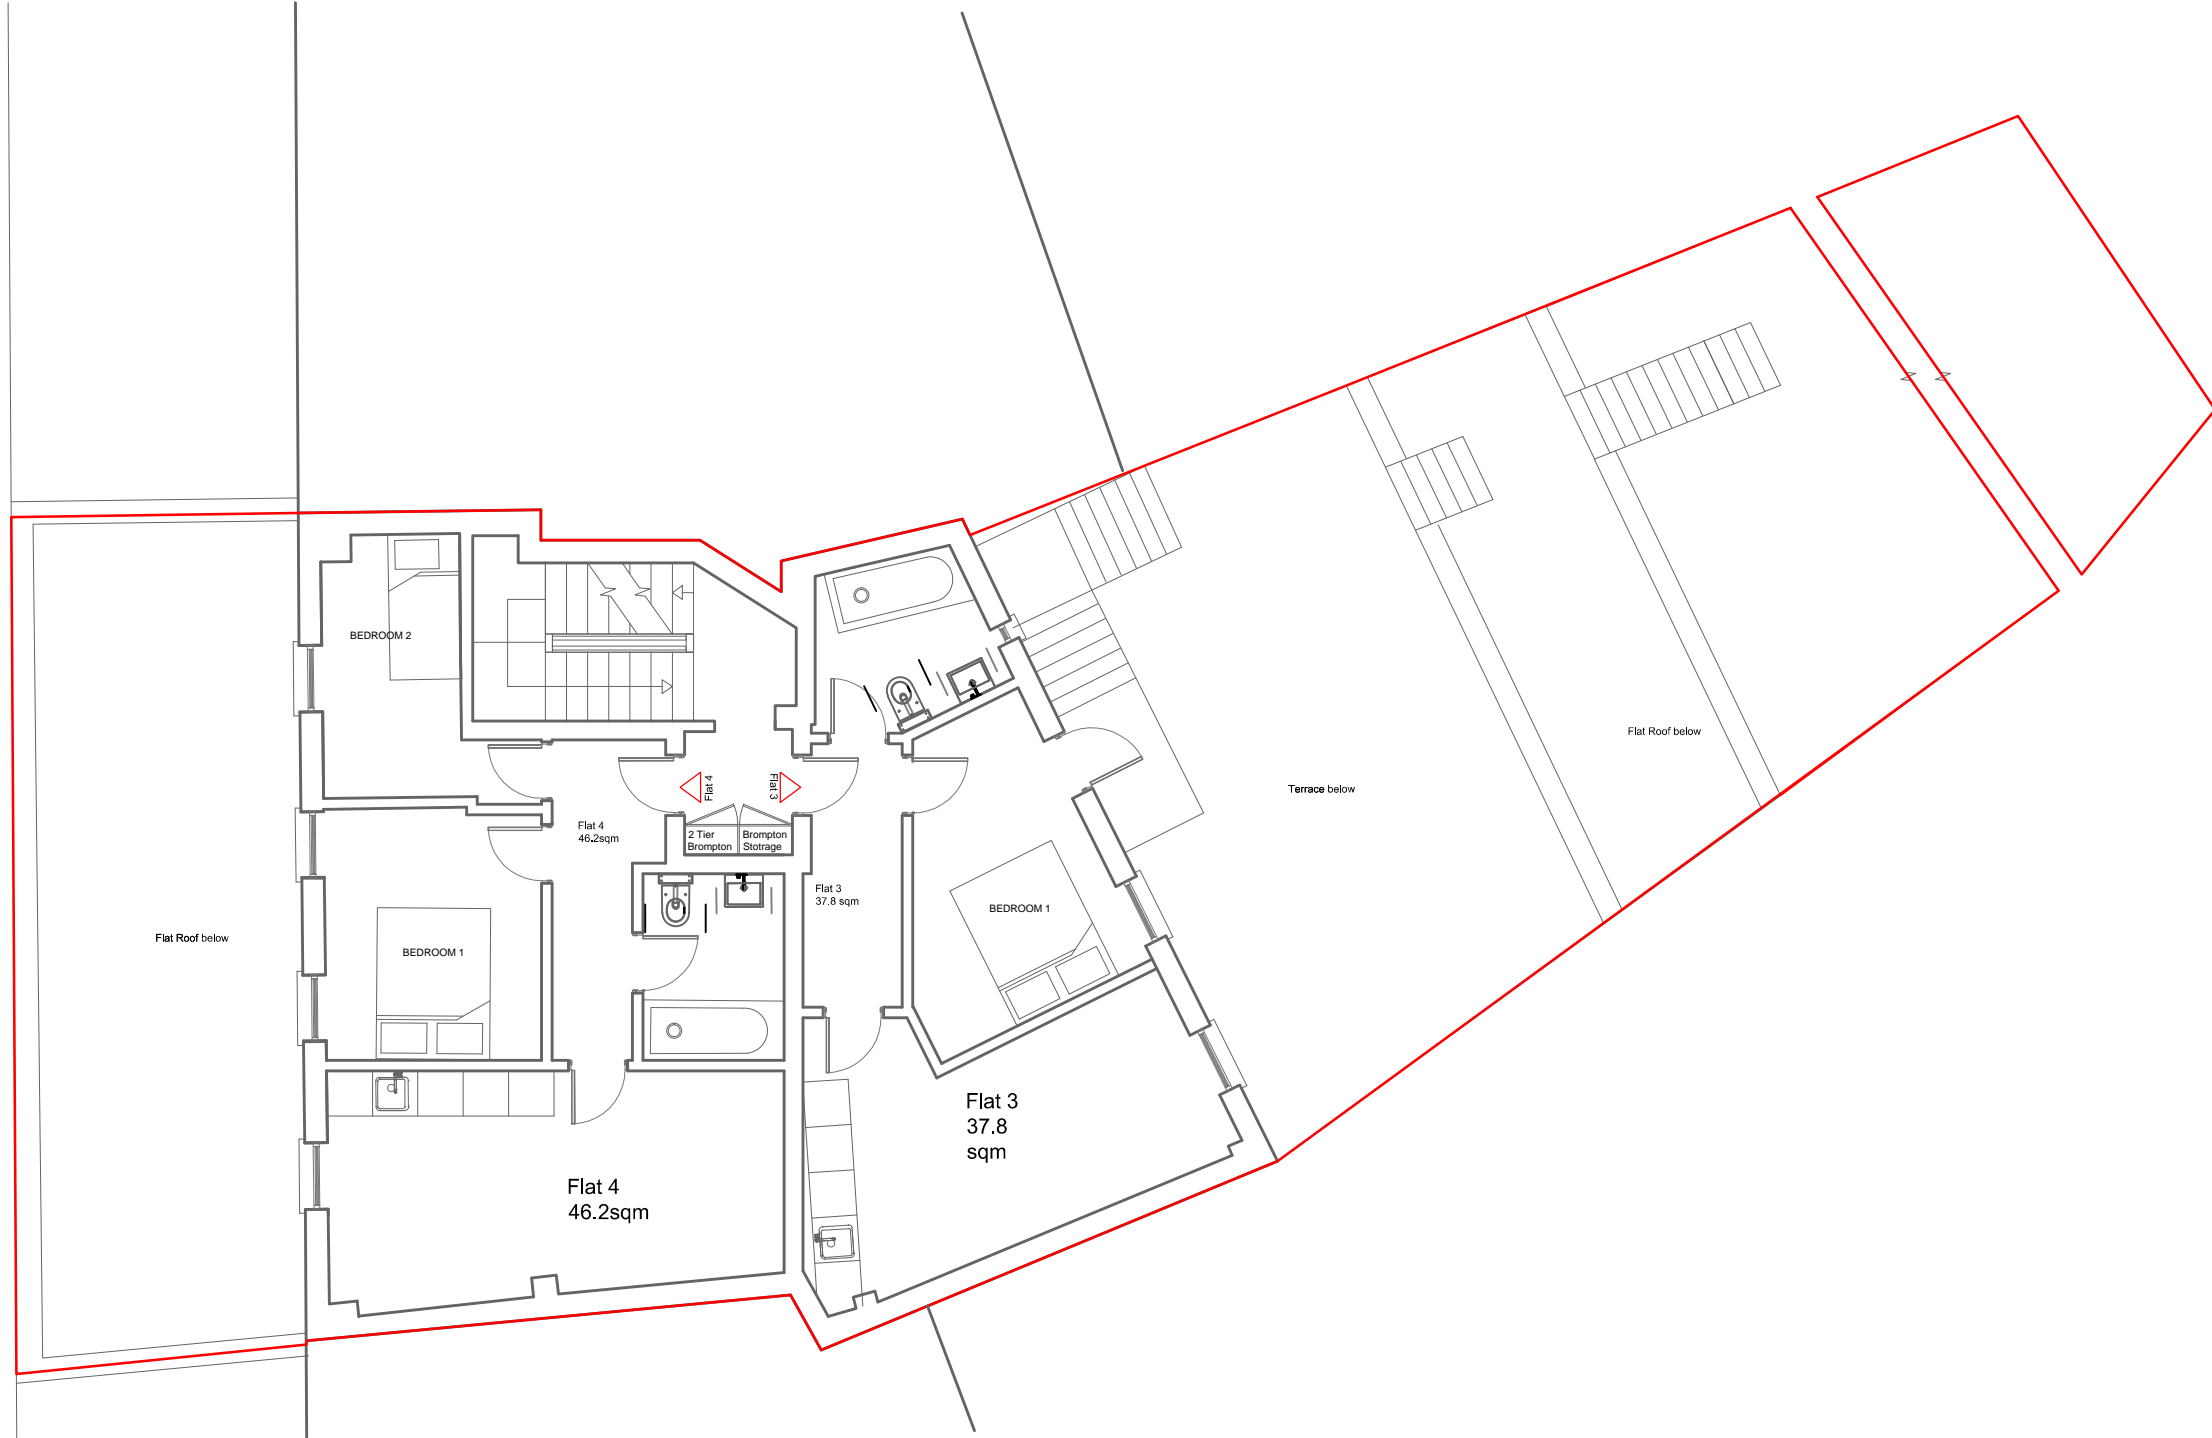

PRODUCED BY AN AUTODESK EDUCATIONAL PRODUCT

Kentish Town Road

PRODUCED BY AN AUTODESK EDUCATIONAL PRODUCT

P1	14.08.14	
Rev	Date	Note

Services

Structures

Client	Mr Rayhanian
--------	--------------

Project title	233 Kentish Town road NW5 2NB
---------------	----------------------------------

Drawing Title	Second Floor / Level 2 Proposed Plan
---------------	---

Scale @ A3	SCALE 1:100 AT A3
------------	-------------------

Project No.	Drawing no.	Revision
281	102	P

Status	Date of Issue
PD	14.08.15



Clive Sall Architecture Ltd.
2 Providence Yard
Ezra Street
London E2 7RJ