


GREEN ROOF:  
 ENVIRONMAT SEDUM MATTING  
 REQUIRES LOW LEVELS OF  
 MAINTAINENCE IT WILL NOT  
 REQUIRE PRUNING OR DEAD  
 HEADING. IT REQUIRES ONE FEED A  
 YEAR AND VERY LITTLE WATERING  
 AND WEEDING MANUALLY BY HAND.

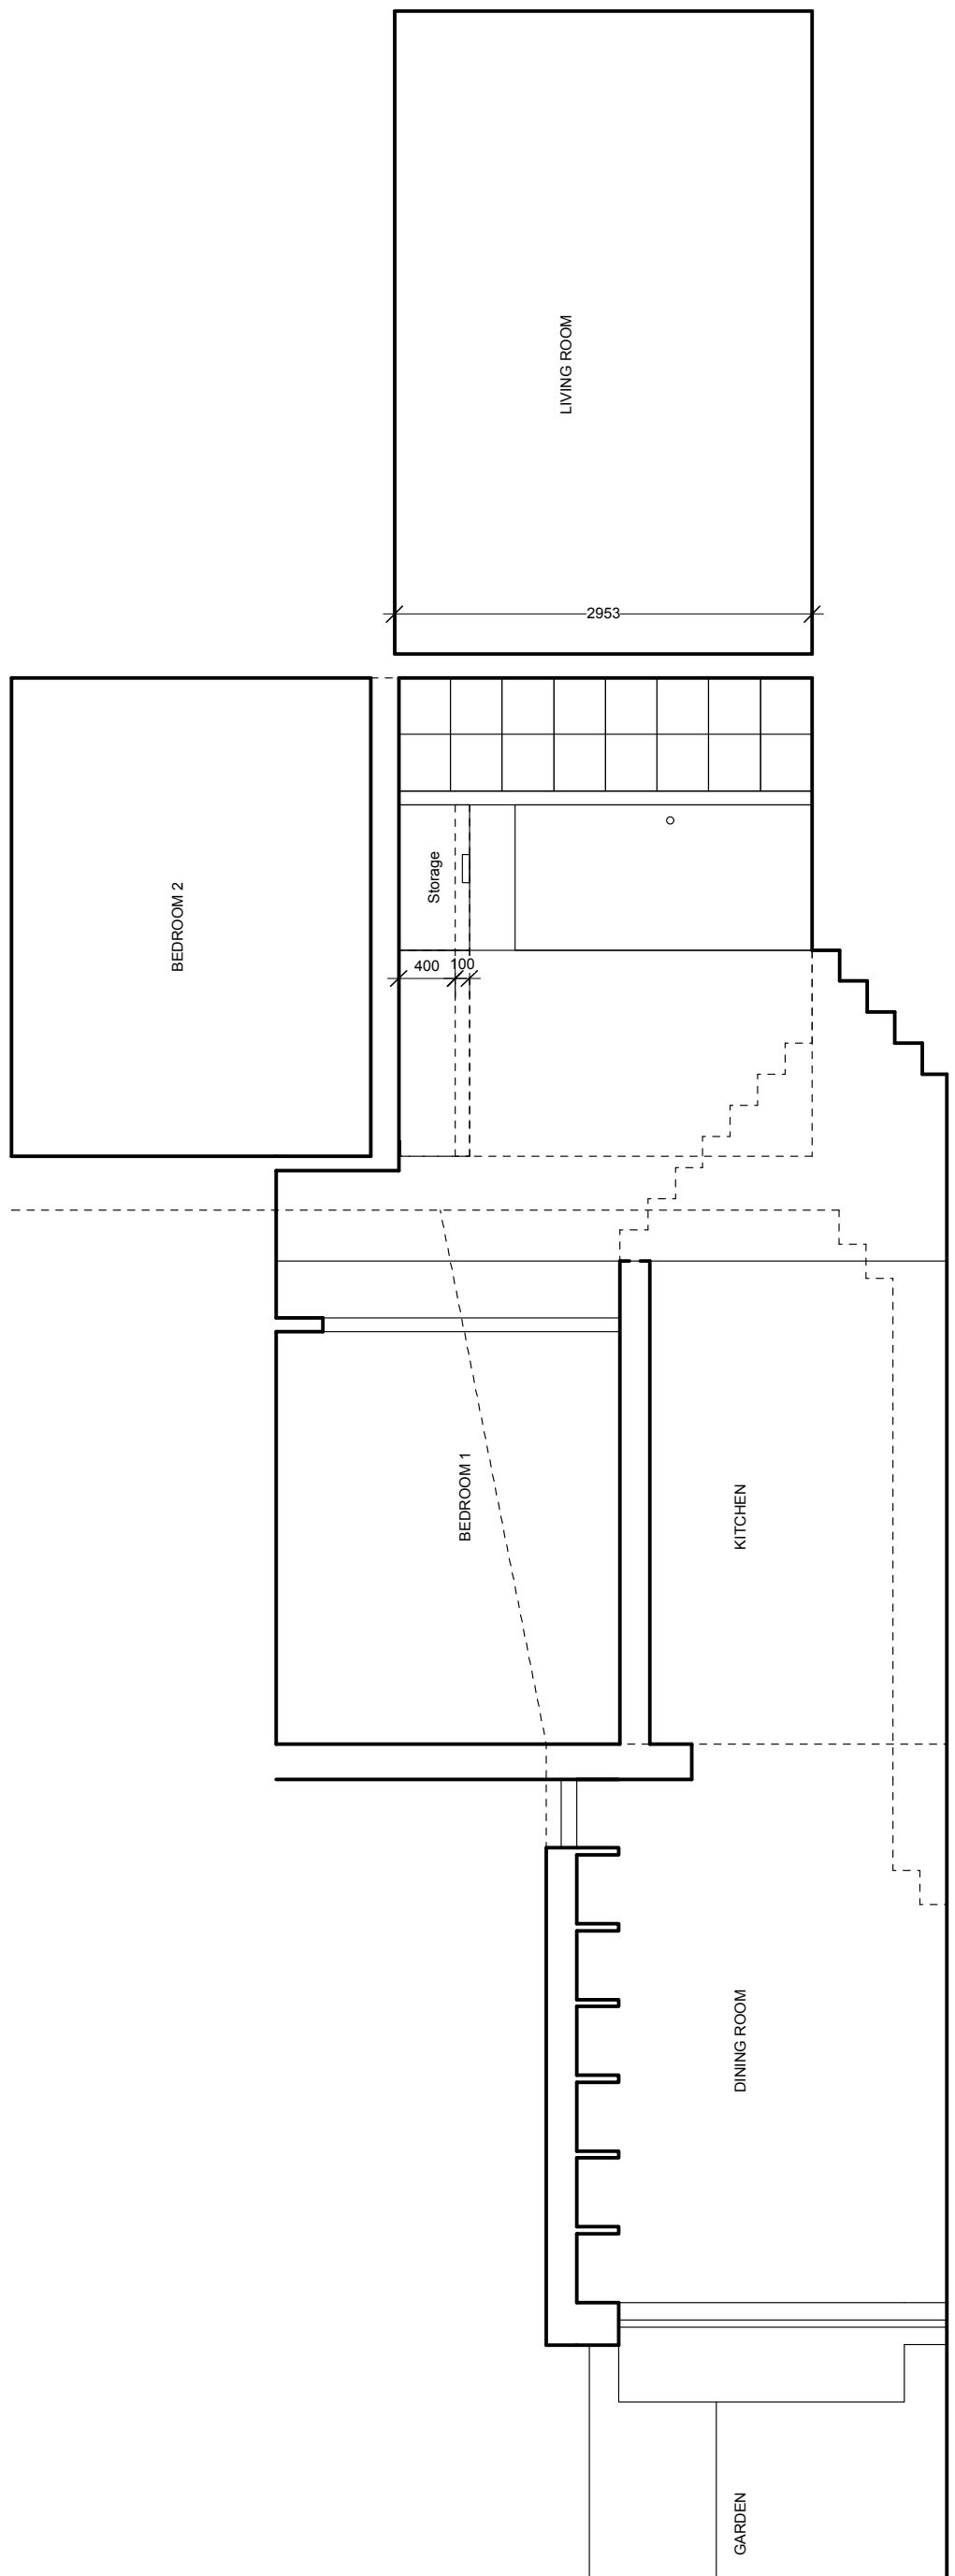

SECTION AA  
 SCALE 1:50

FOR PLANNING

rev	date	by	comment	chkd
C	14.10.15	AD	UPDATED FOR PLANNING	PM
B	08.10.15	AD	UPDATED FOR PLANNING	PM
A	25.09.15	AD	UPDATED FOR PLANNING	PM



Client  
 Ian O'Gara & Fiona Macdonald

Job

20 Lupton Street  
 London NW5 2HT

Drawing Title
PROPOSAL
SECTION AA

Scale	1:50	@ A3		
Date	21.08.2015	Drawn AD	Issued PM	Checked PM

Drg. No.	157	Rev.	C
----------	-----	------	---

