
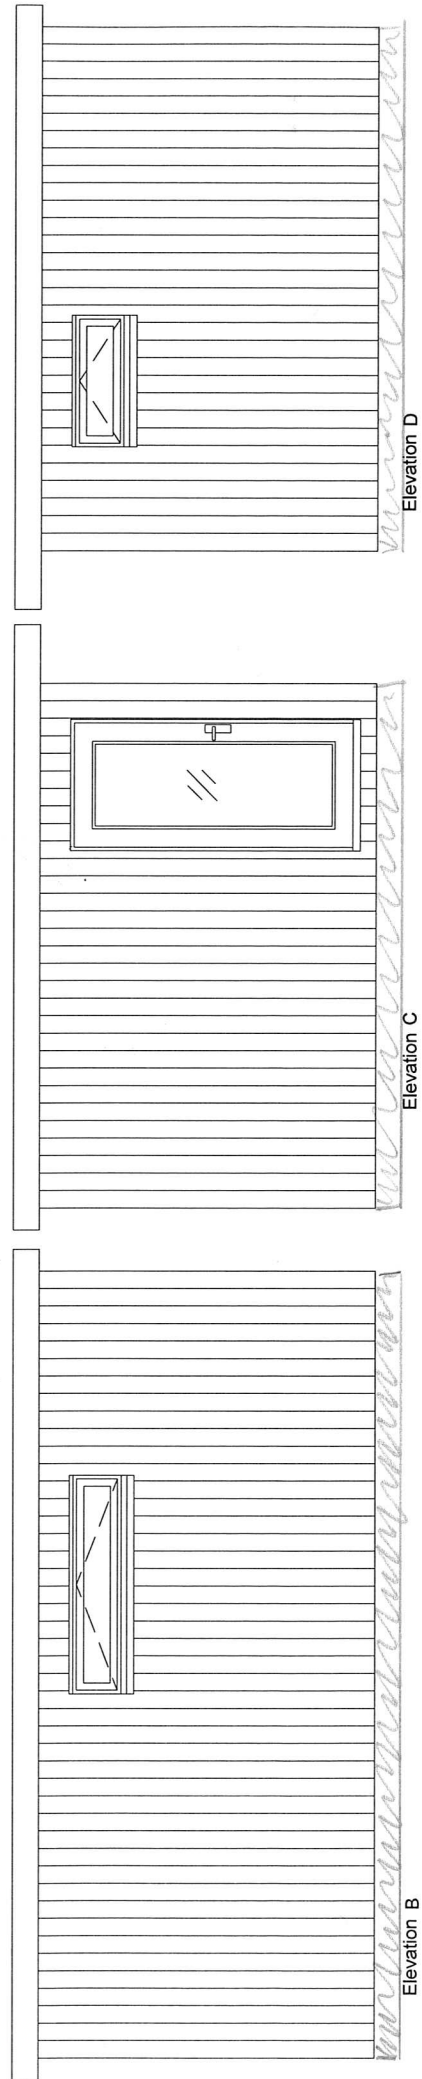
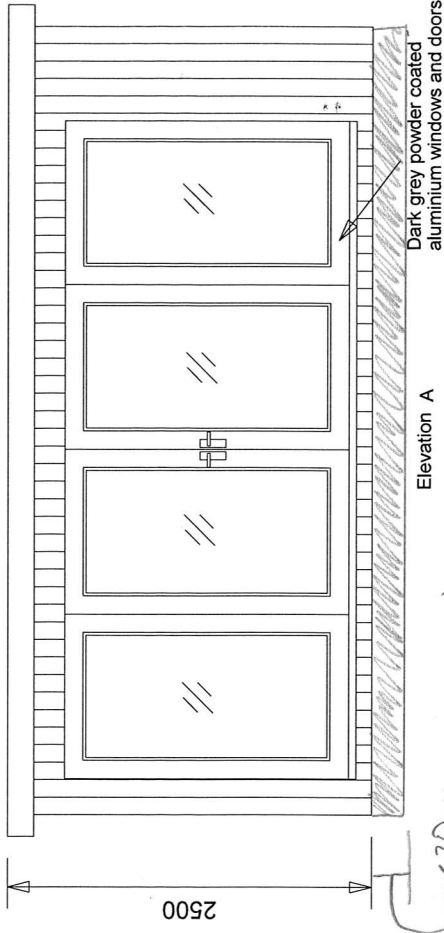


PLAN

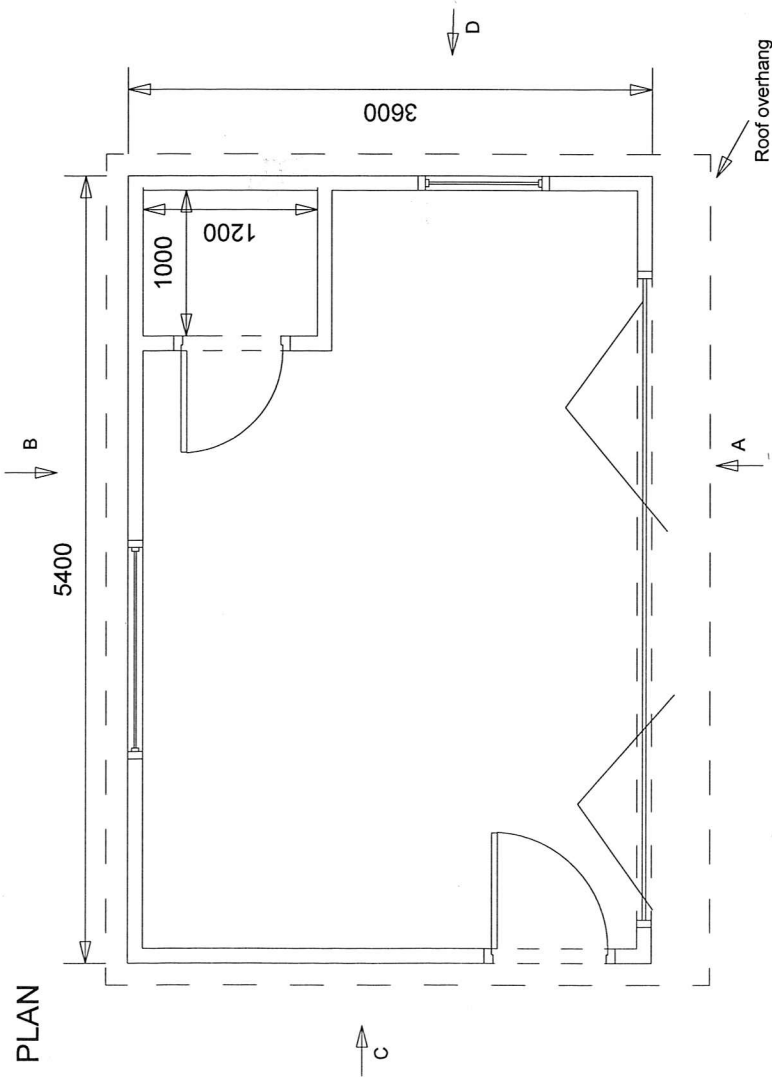

Proposed garden studio for Mr & Mrs Fletcher,  
17A Belsize Square, London, NW3 4HT

Dwg no: 101 Rev: 0 Date: 28/7/15

Drawn by: WL Scale: 1:50 @ A4

