KEY

- Existing roof tiles
 Existing SVP
 Existing facing brickwork
 Existing glazed roof
 Existing upvc framed opening windows or doors
- 6. Existing garden fence or wall
 7. Existing gutter
 8. Existing chimney
 9. Existing pararet

- 10.Existing timber sash window

- 11.Existing timber sash whitow 11.Existing roof window 12.Existing white render finish 13.Lead flashing 14.Existing Rain water down pipe


- 14.Existing Rain water down pipe
 15. Existing garage
 16. Existing roof dormer with glazed side lights
 17. Proposed glazed timber door to match existing
 18. Proposed fixed glazed lights
 19. Proposed opening windows (to match existing)
 20. Proposed roof light

- 20. Proposed roof light
 21. Proposed rain water down pipe
 22. Proposed gutter / down pipe
 23. Proposed tiles to vertical face (to match existing)
 24. Proposed white render finish (to match existing)
 25. Proposed slate roof tiles
 26. Proposed glazed door

- 27. Proposed glazed circulair opauqe window 28. Proposed timber sash window 29. Proposed porch

- 30. Proposed green seduim roof 31. Proposed slate roof tiles on vertical face



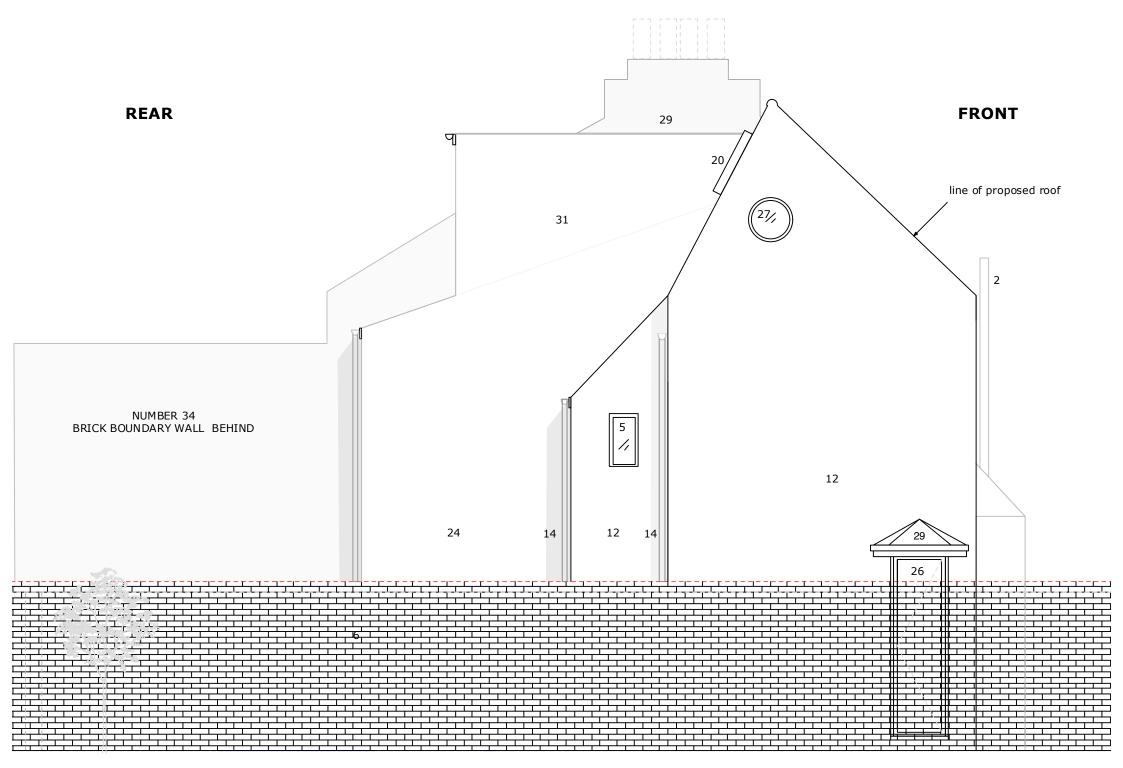

rev.	date	notes	32 Ravenshaw Street NW6 1NW J. DYCHE					PROPOSED SIDE ELEVATION
								S.e.g Architects 64 Sydney Road London N10 2RL
This drawing is the copyright of the Architect. Figured dimensions to be taken in preference to those scaled. All dimensions to be checked on all before any work proceeds. Drawing not to be used for land smarting purposes. Dealwaigs to be read in conjunction with releast drawings and specification. Not to be reproduced, relatined or disclosed to any unauthorised person either wholly or in part without within persons.			SCALE 1:50	CALE 1:50 @ A3 July 2015 DWG BY REV. e - r		e - mail: info@segarchitects.com		
			CHCK D.	DWG NO.	PL.11		Α	t.07812955089