


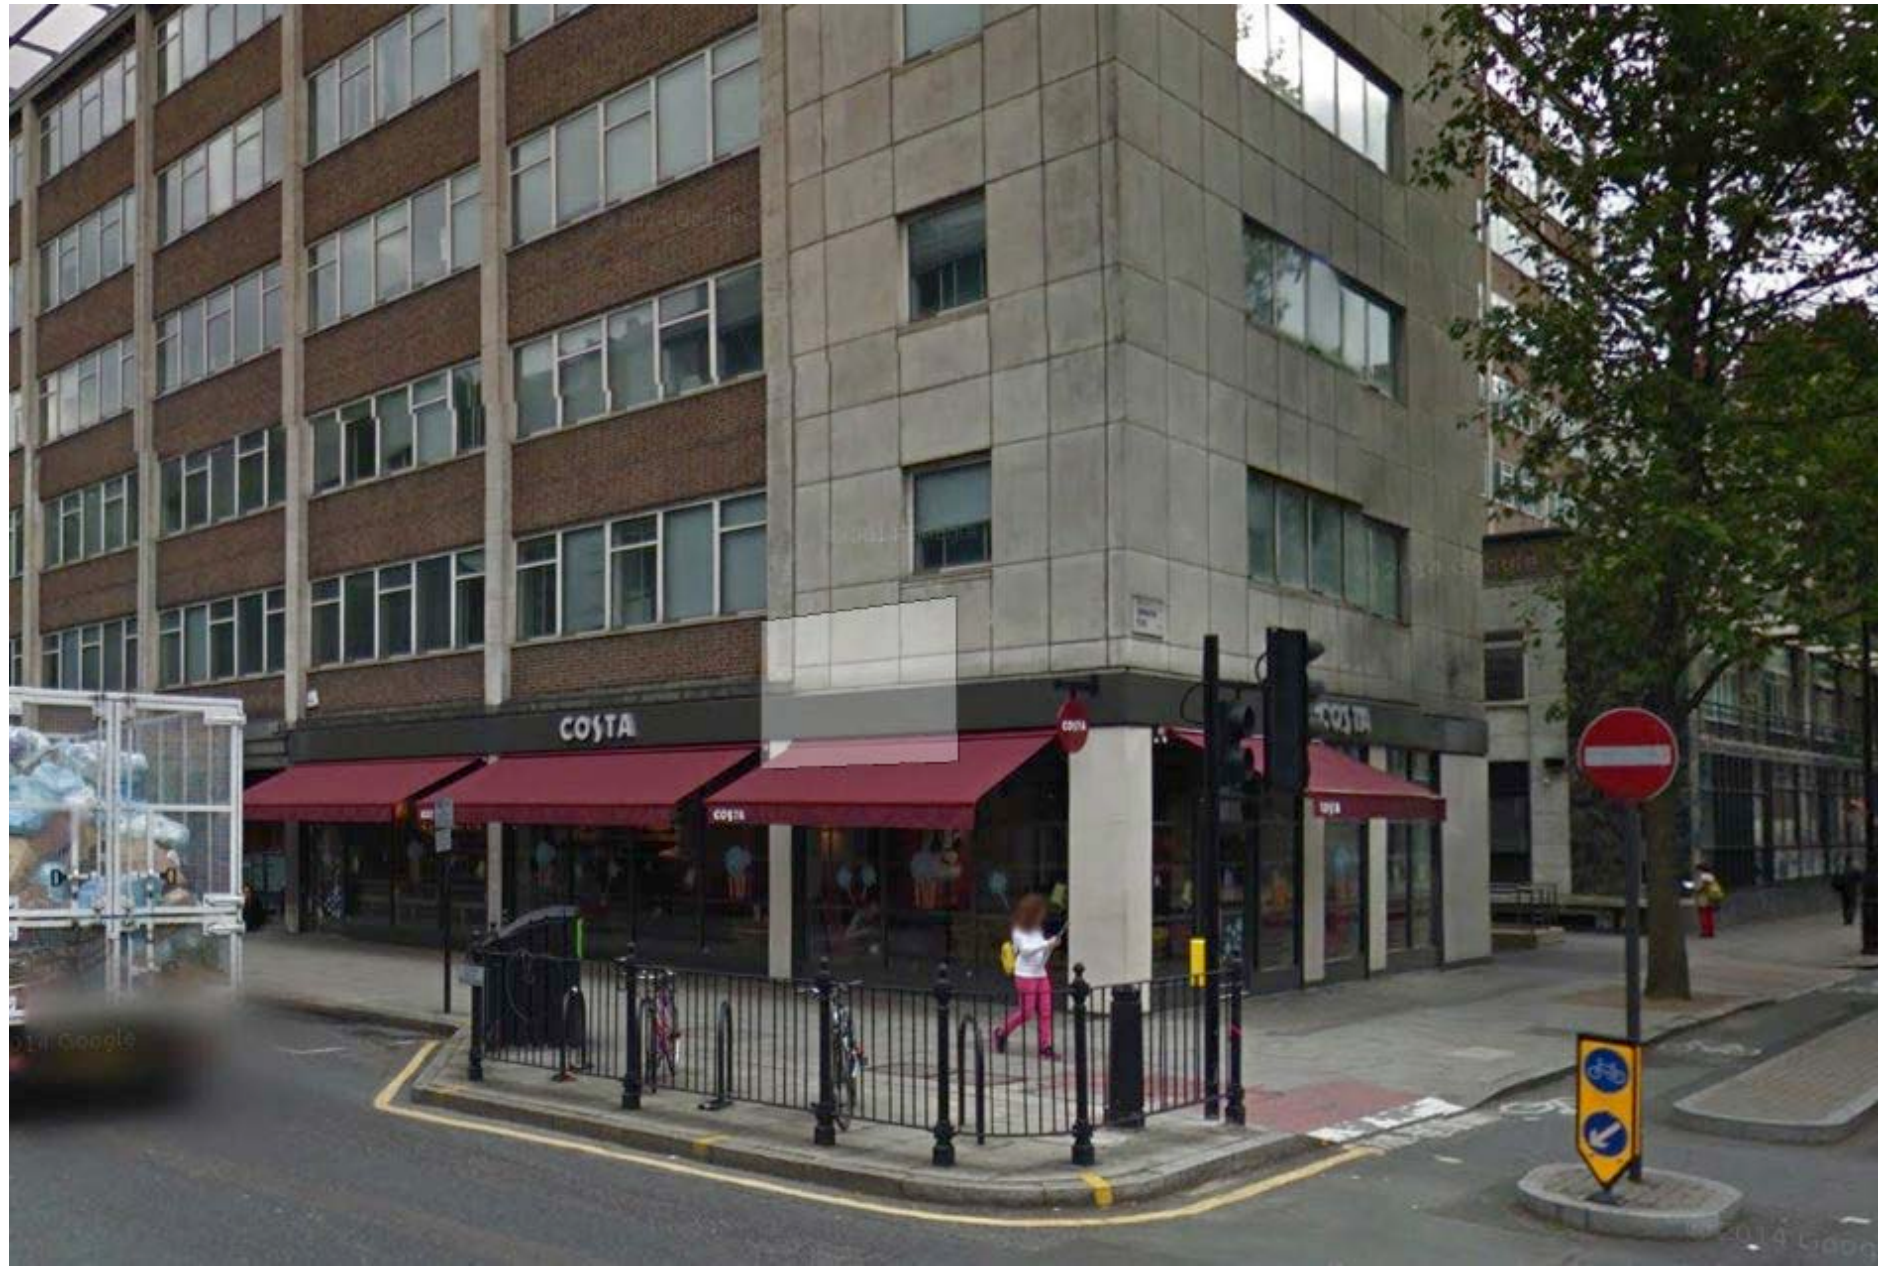


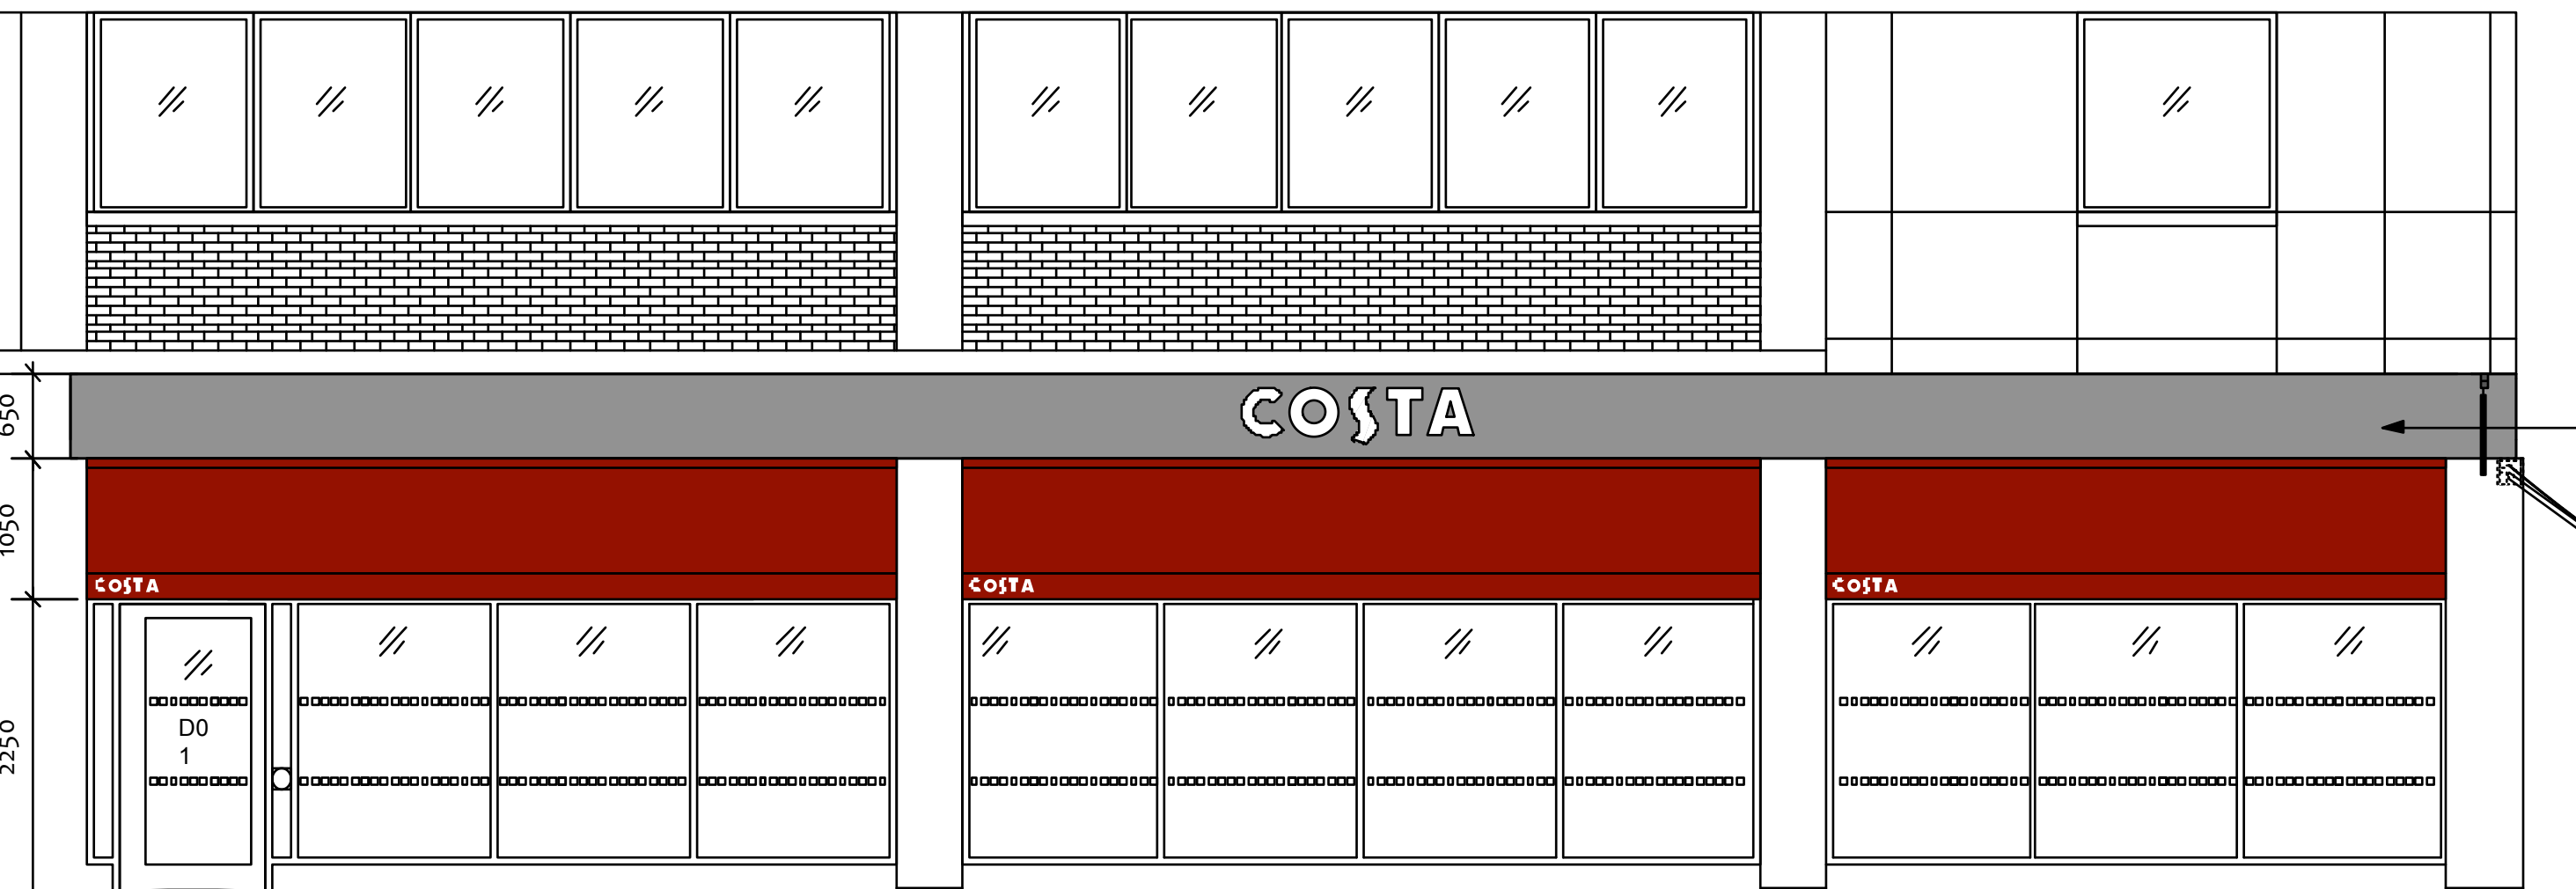


PROJECT CAMBERWICK - TOTTENHAM COURT RD EXISTING EXTERNAL ELEVATION

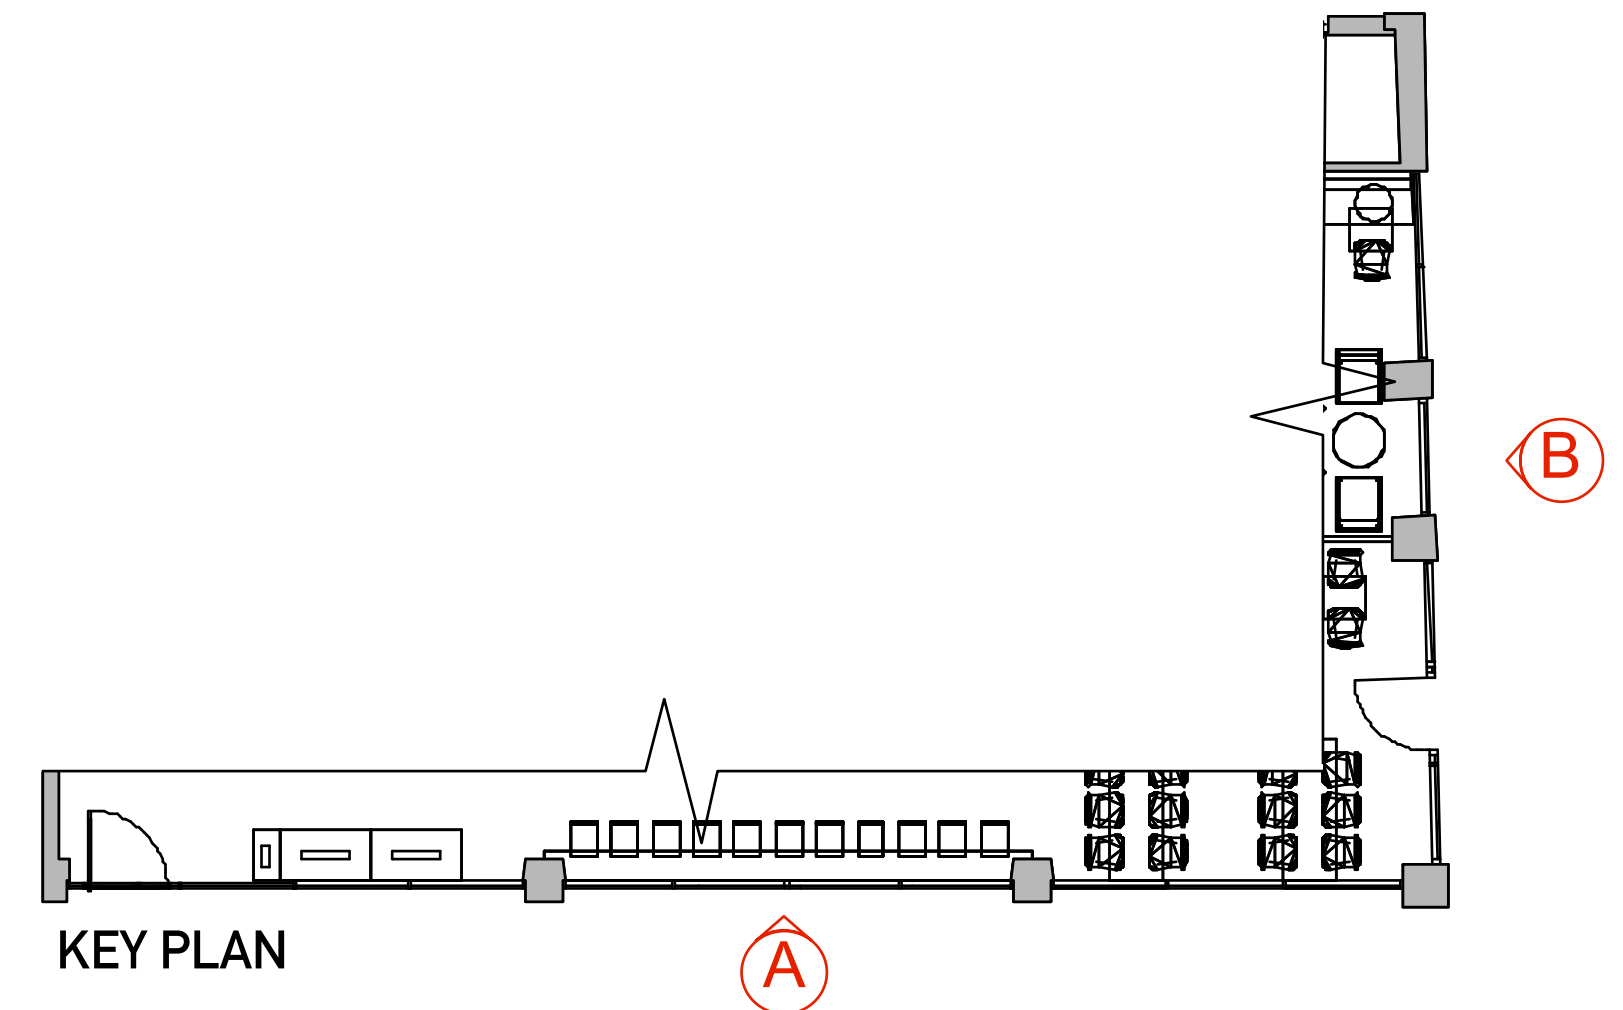


EXISTING ELEVATION A

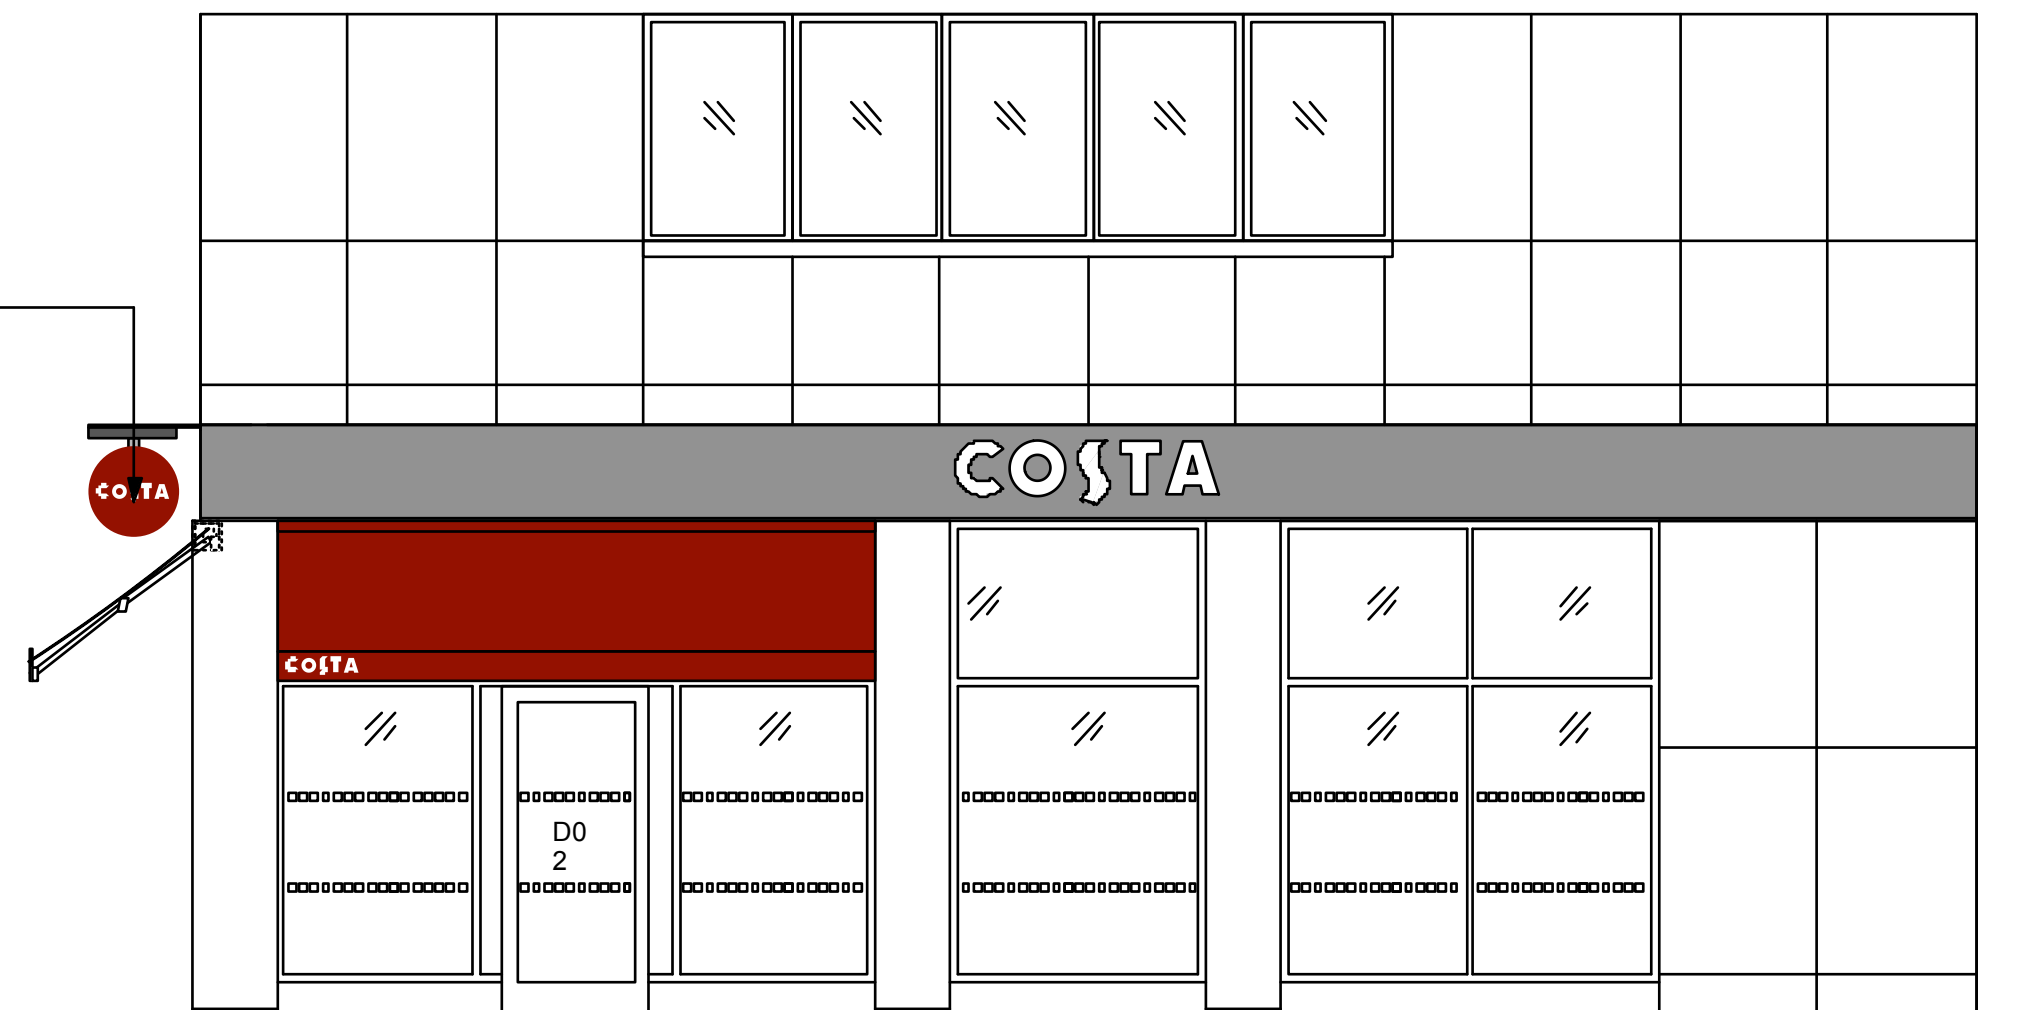

EXISTING ELEVATION B

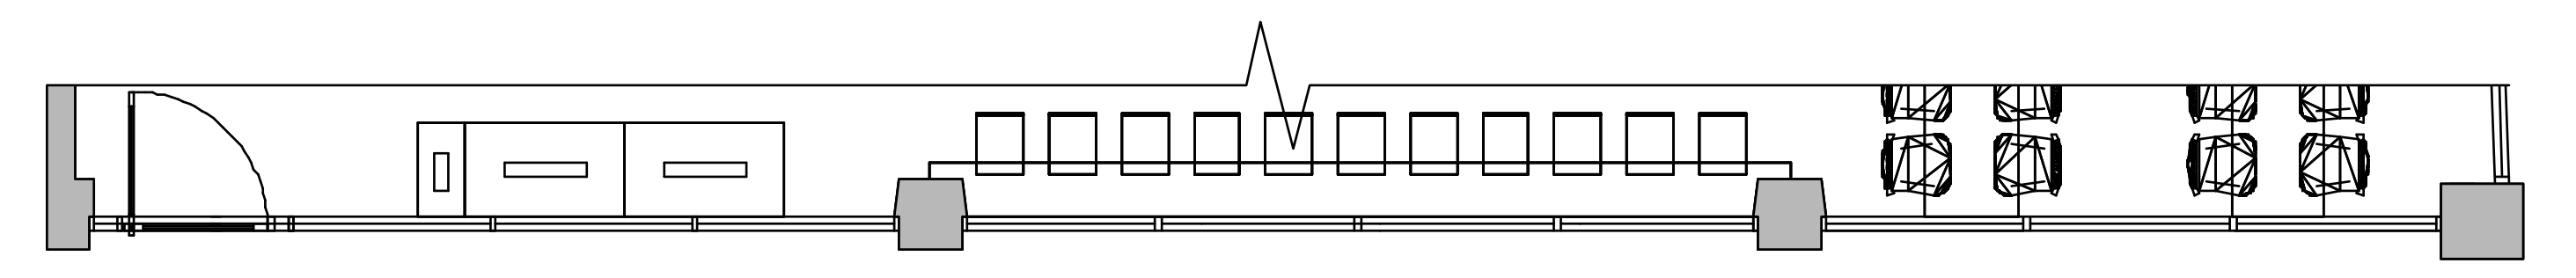

EXISTING PLAN A

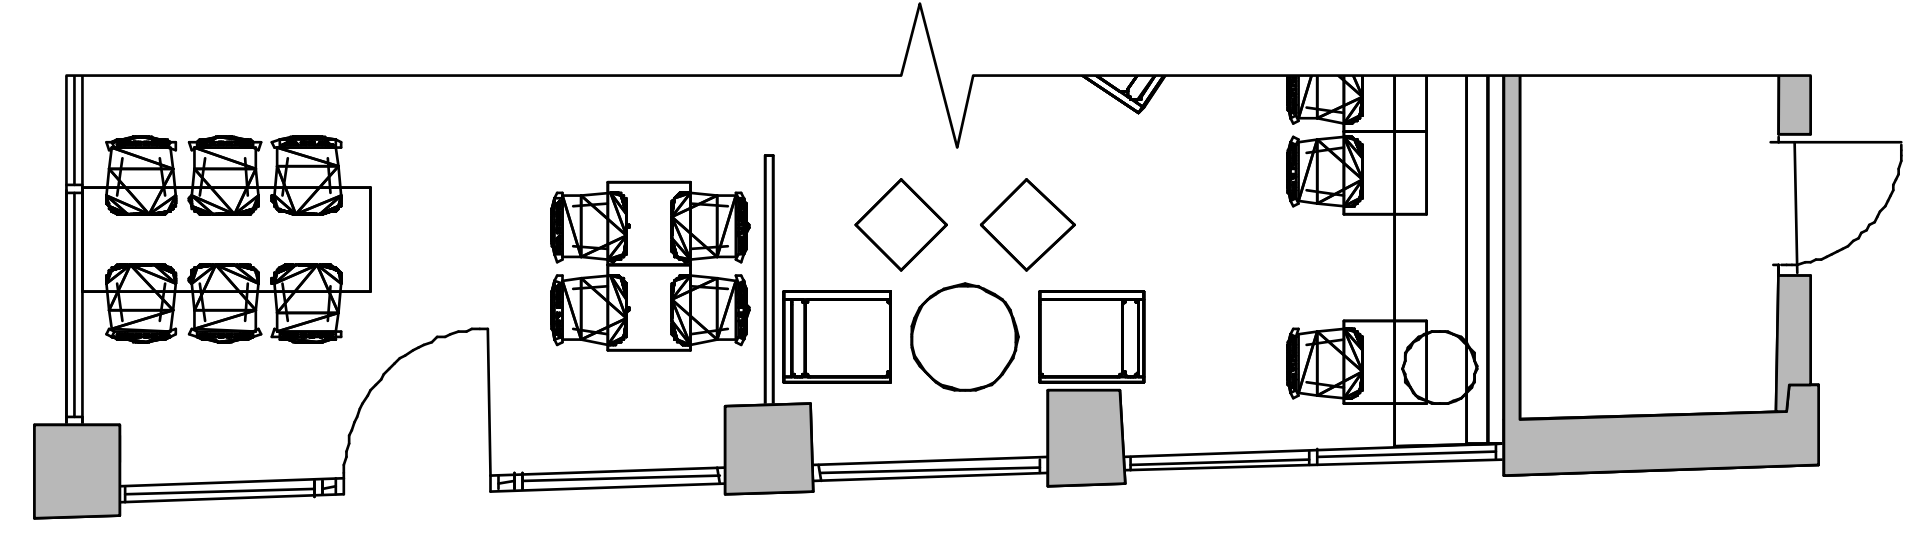

EXISTING PLAN B