


PROJECT CAMBERWICK - TOTTENHAM COURT RD PROPOSED EXTERNAL ELEVATION




FASCIA SIGNAGE DETAIL

Built up aluminum rim & return letters with opal acrylic letter faces to be internally illuminated with low voltage L.E.D's.
Rim & returns to be finished Teal ref: Pantone 7472

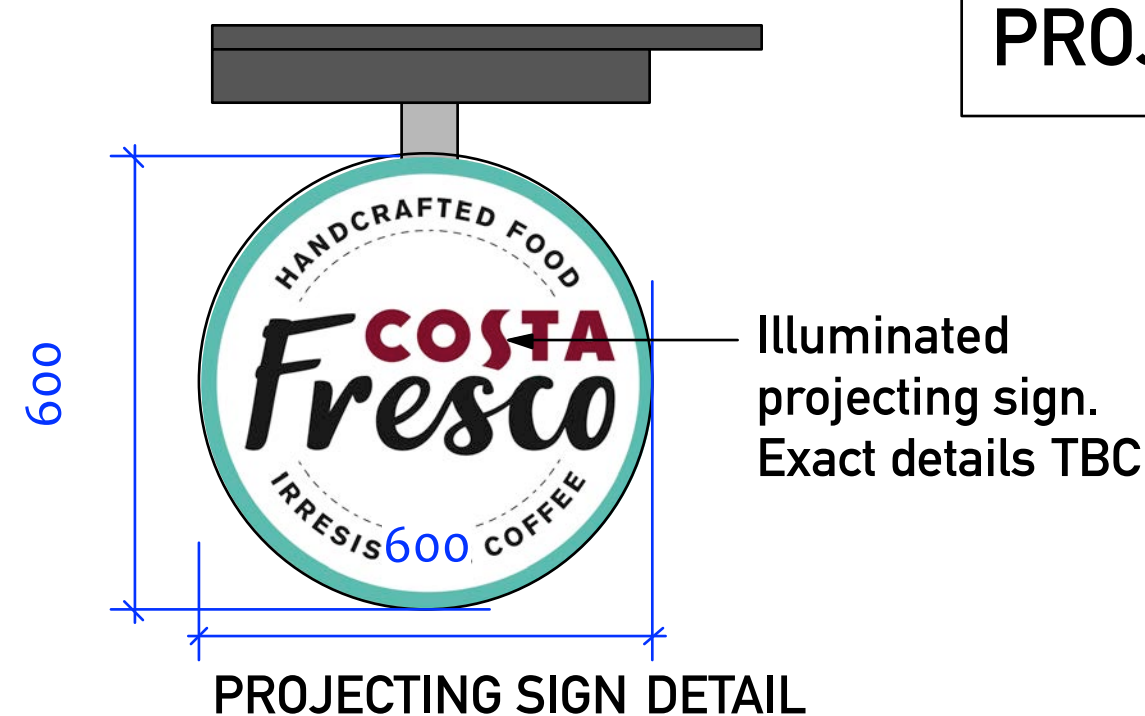

PROJECTING SIGN DETAIL

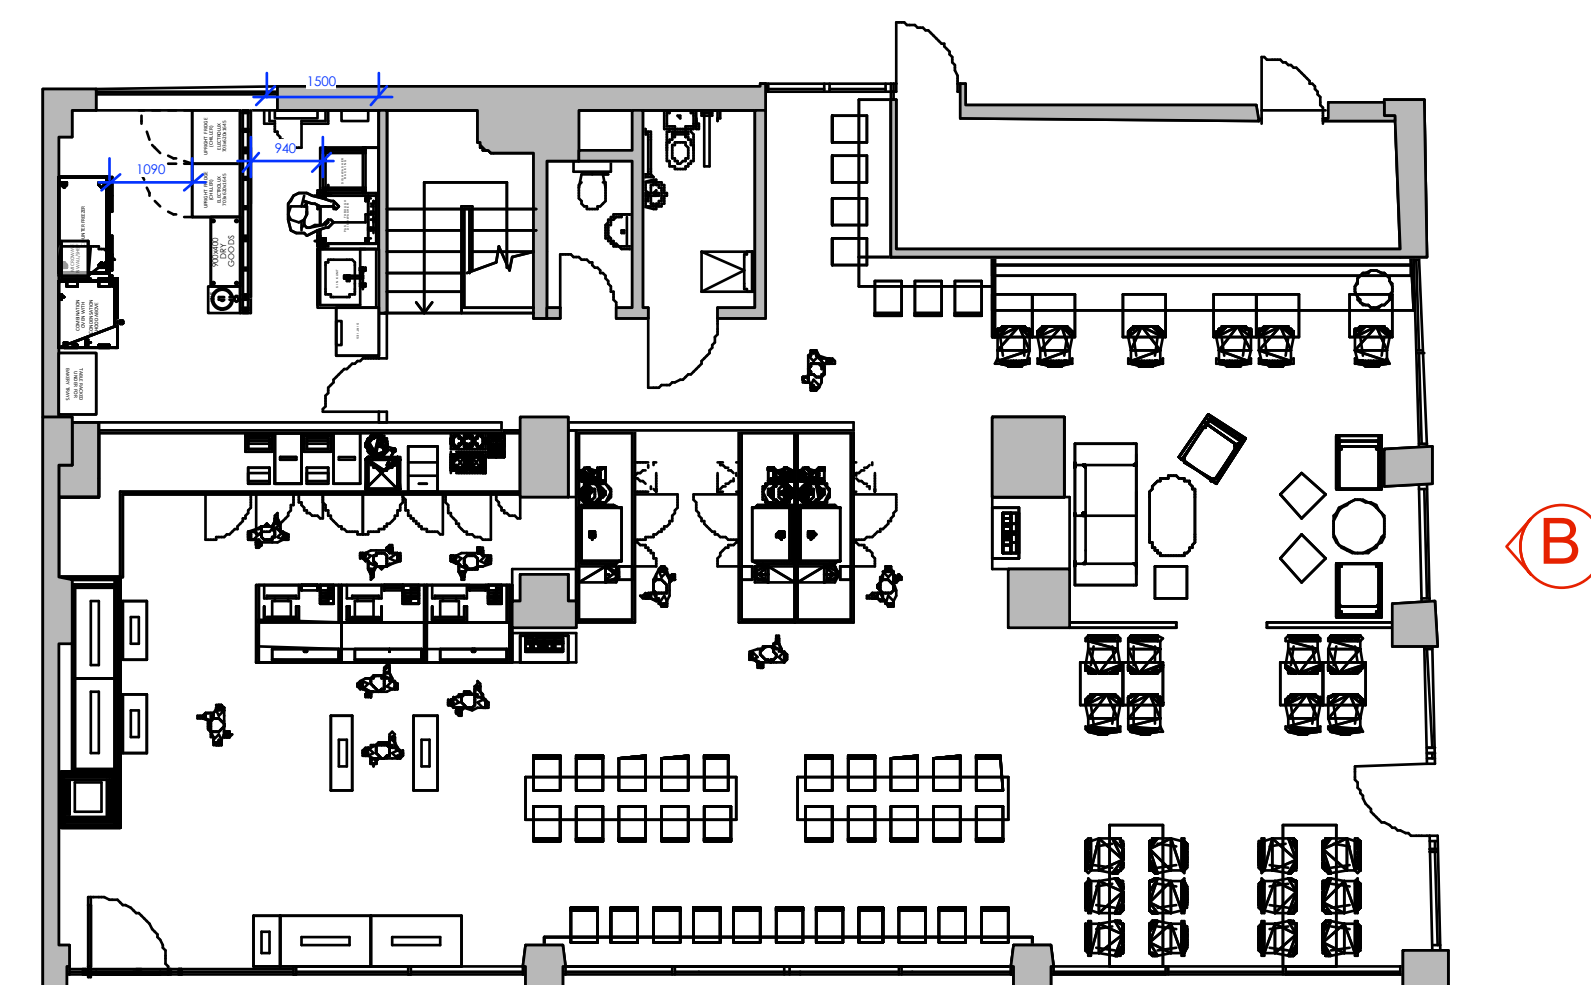


KEY PLAN



Door vinyl message



Window vinyl message

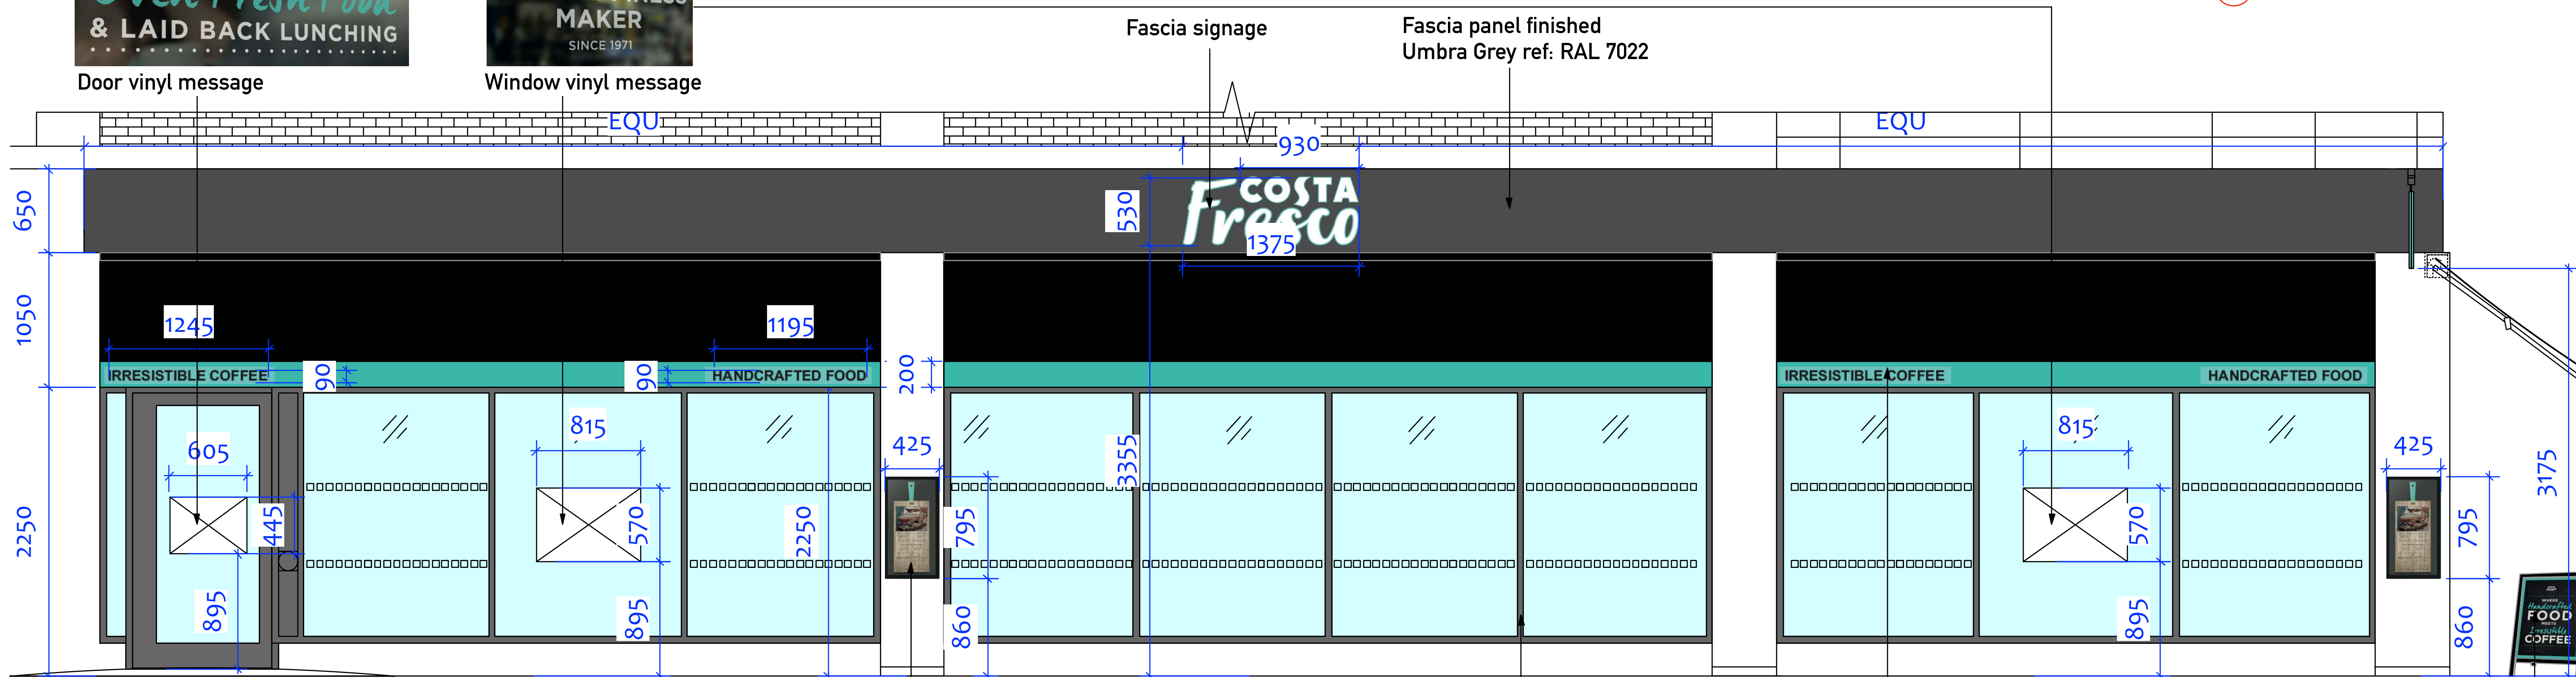


PROPOSED ELEVATION A

Menuboard display

Decorate existing shopfront Umbra Grey ref: RAL 7022

Black awning with Teal valance & black lettering

Proposed A Board. Exact dimensions & specifications TBC

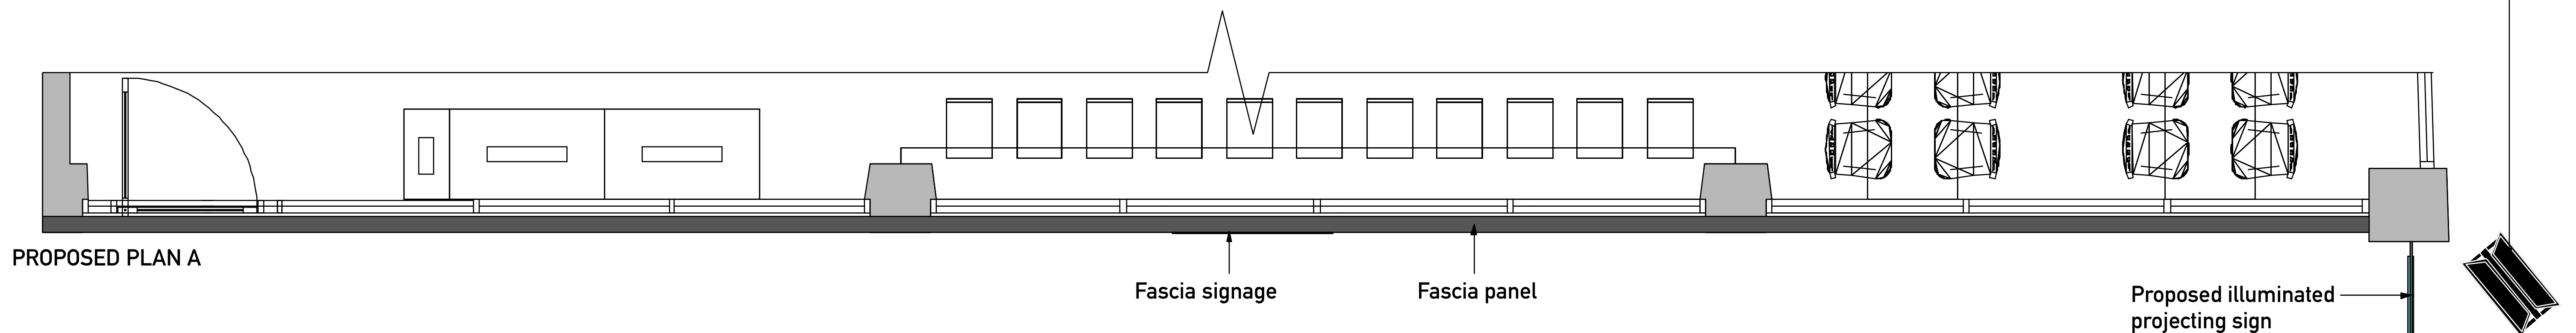

PROPOSED PLAN A

Fascia signage

Fascia panel

Proposed illuminated projecting sign



Scale: 1:25@A1 / 1:50@A3



DRAWING NO: 15.9001.02

29.09.15

STORE ADDRESS: 190 Tottenham Court Rd,
London
W1T 7LH