



Proposed location of outdoor condensers

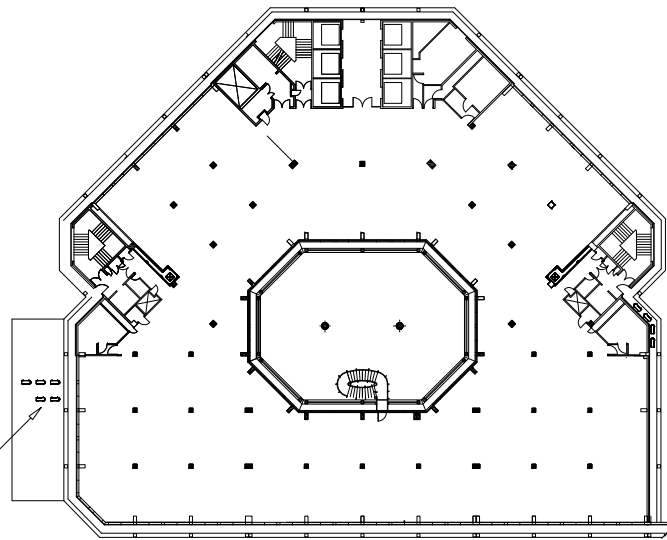

Building plan of location 3rd floor

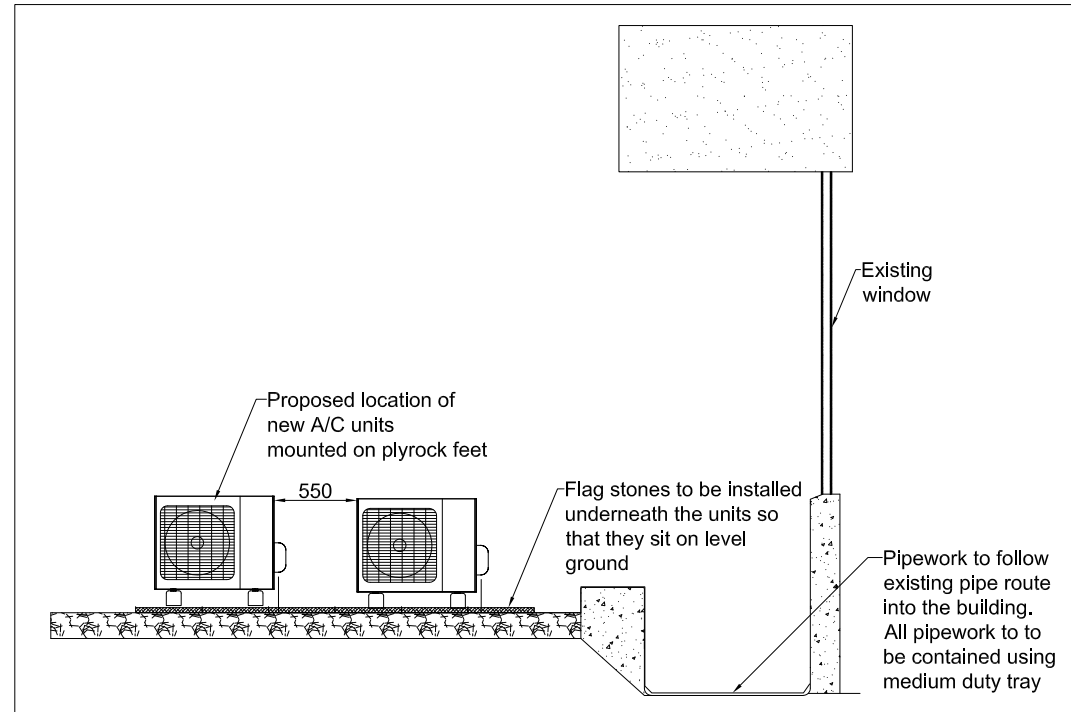


Section of proposed location

@ 1:25



Survey photos of proposed location

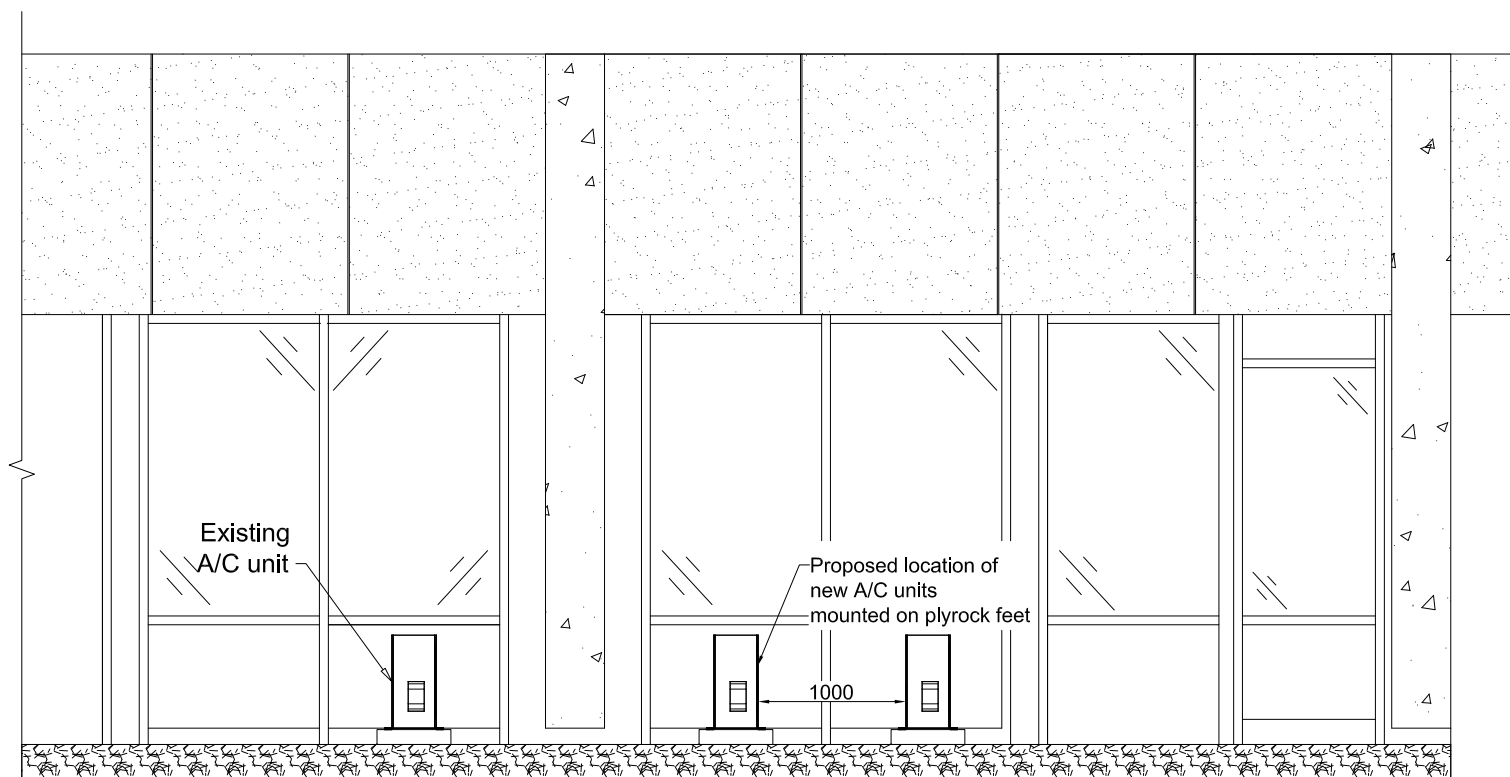

Elevation of 3rd floor balcony

proposed location

@ 1:25


Freemantle media studio works

As part of the studio works on the 4th floor we propose to install five DX air conditioning systems with the outdoor condensers to be located on the 3rd floor balcony.

The units shall sit on the gravel area on the balcony, the units shall have flag stones install underneath them so that they sit on level ground. The units will also have plyrock installed for extra support and stability.

Pipework shall enter the building in the same manner as the existing pipework, through the low level point within the gully. The pipework is then to run high level to the pillar marked on the 3rd floor internal proposal drawing, pipework to be routed through a newly created 100Ø core hole which is to be fire stopped once pipework is installed.

Key:

Proposed			
Title:	31-02: HVAC Proposed Outdoor Location		
Filename:	DGFM-01 M&E.dwg	Revision:	A
		Paper:	A1
		Scale:	1:25/100
Last Edited by:	Chris.campbell	View:	Plan
		Acad:	2007
		Plot:	12:48:39
			02/10/2015
Client:	Fremantle Media Site address: 1 Stephen St London W1T 1AL		
 Studio People Building creative environments			