



Site Location Plan  
Scale 1:1250

Date Of Issue: 20 August 2015  
Supplied By: Getmapping  
Supplier Plan Id: 148538 1250  
OS License Number: 100030848  
Applicant: Shertene Barrill

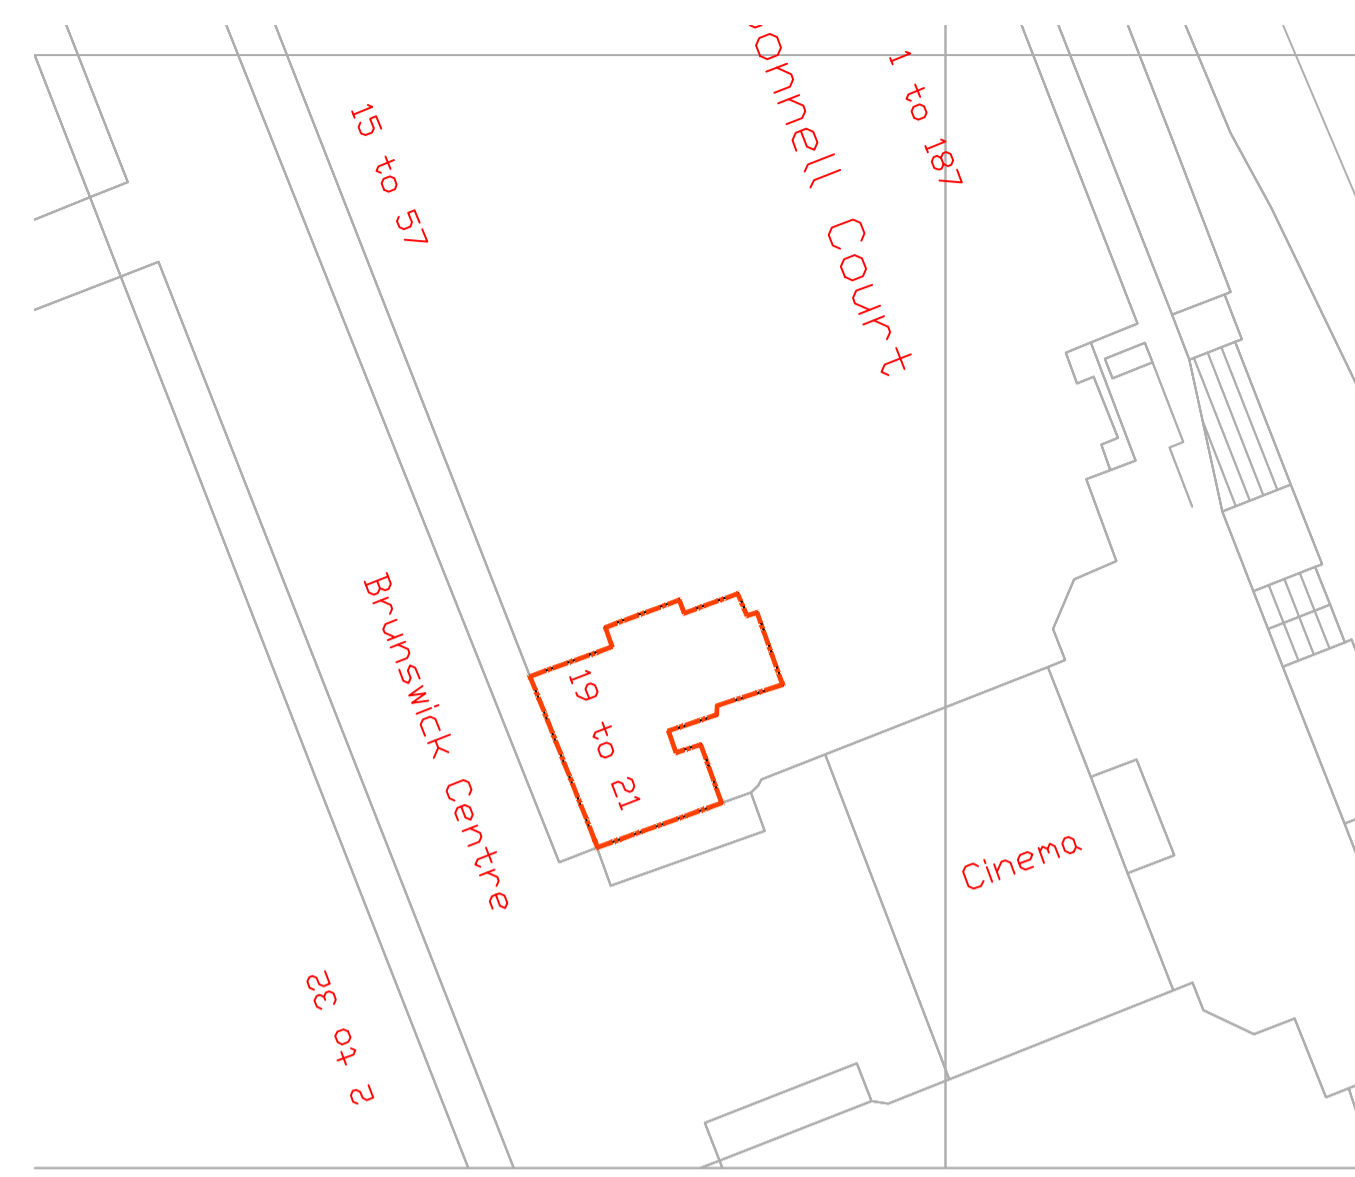

Block Plan  
Scale 1:500


1:500 Scale Bar (Metres)  
0 5 10 15 20 25 30

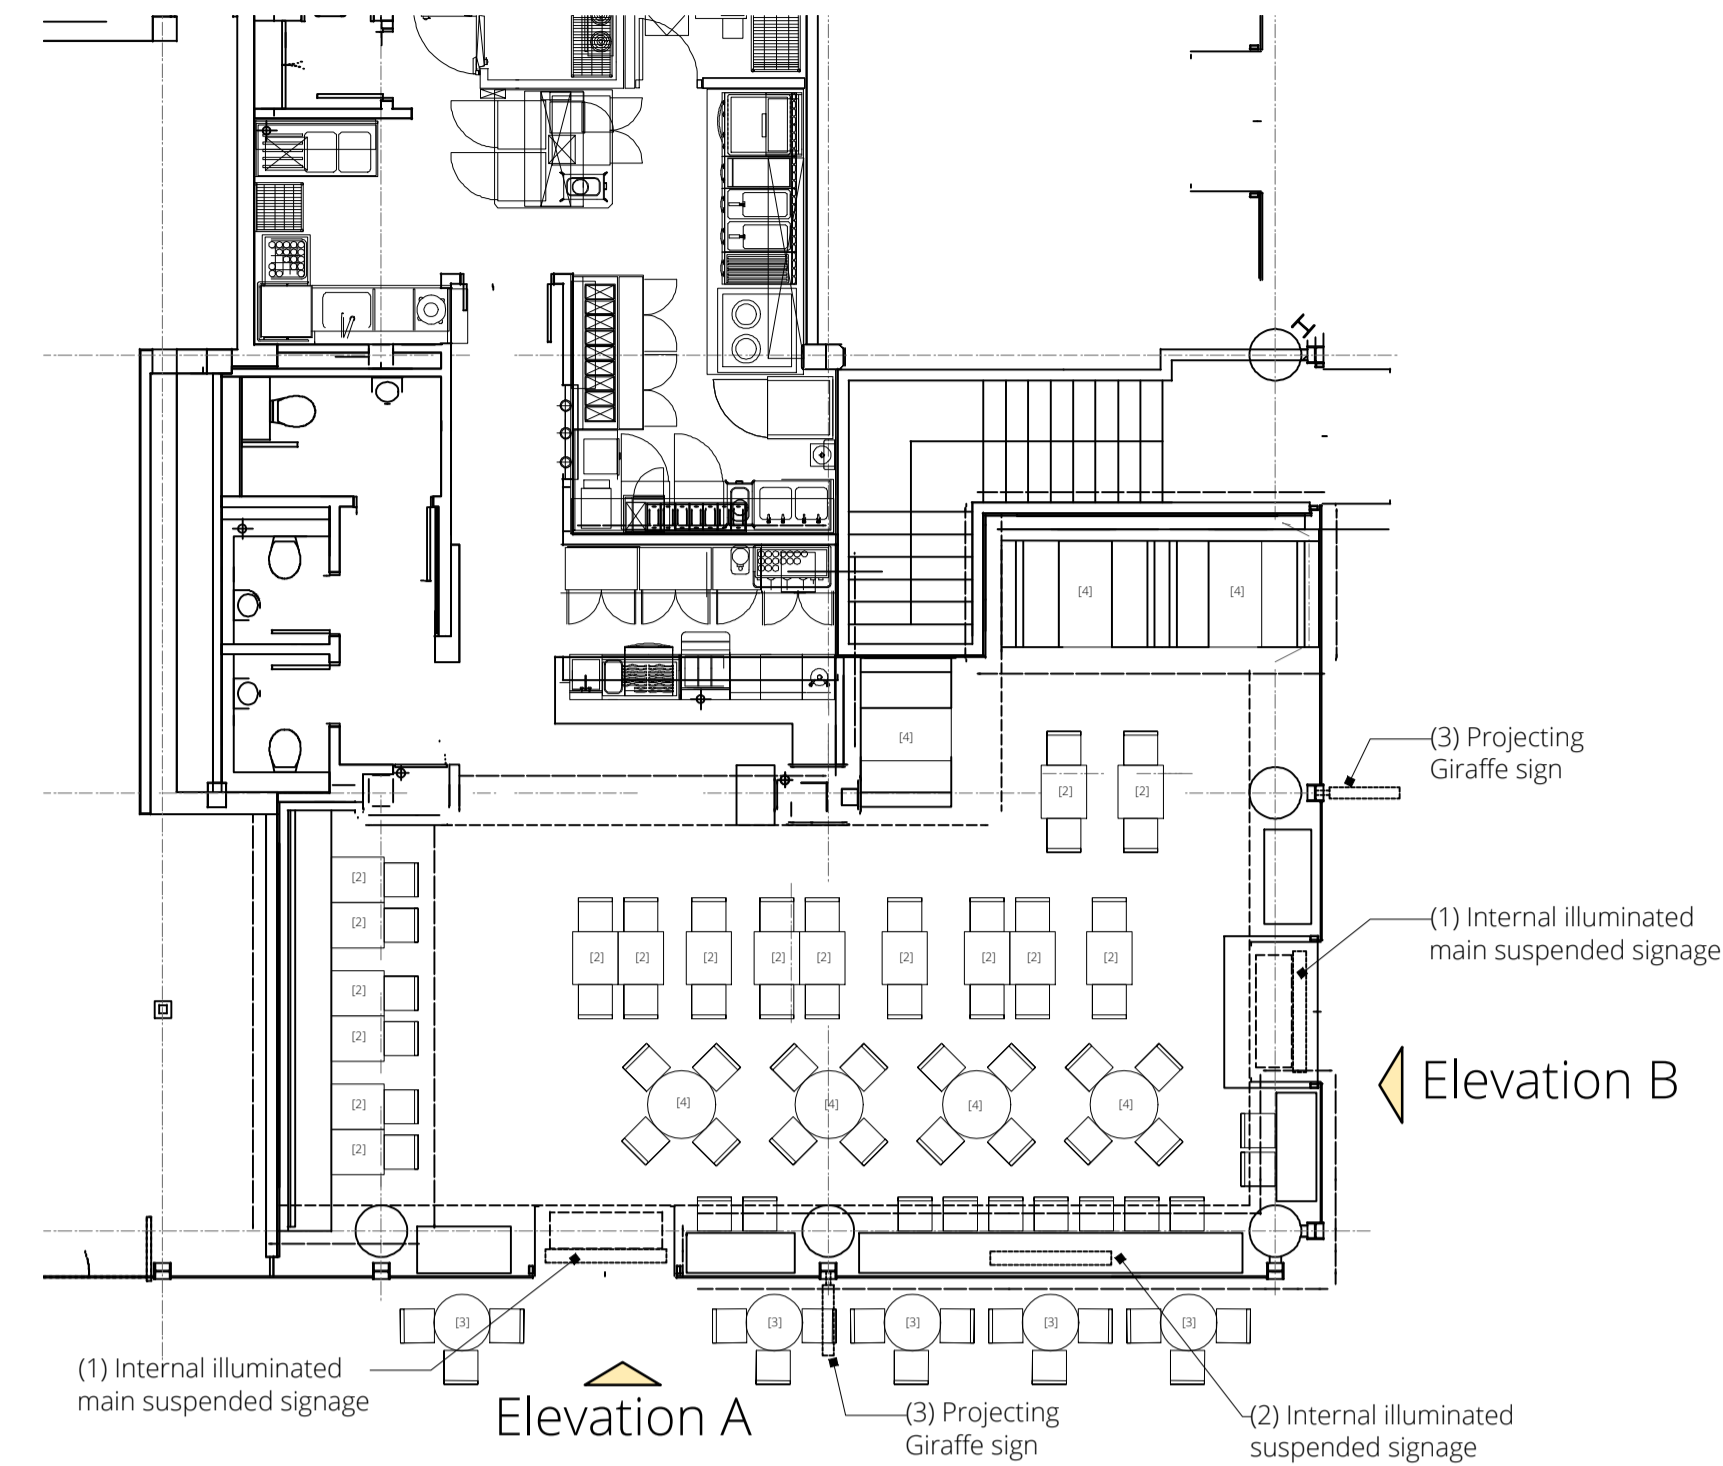

Layout Plan  
Scale 1:100


1:100 Scale Bar (Metres)  
0 1 2 3 4 5 10

rev	by	date	comment
*			

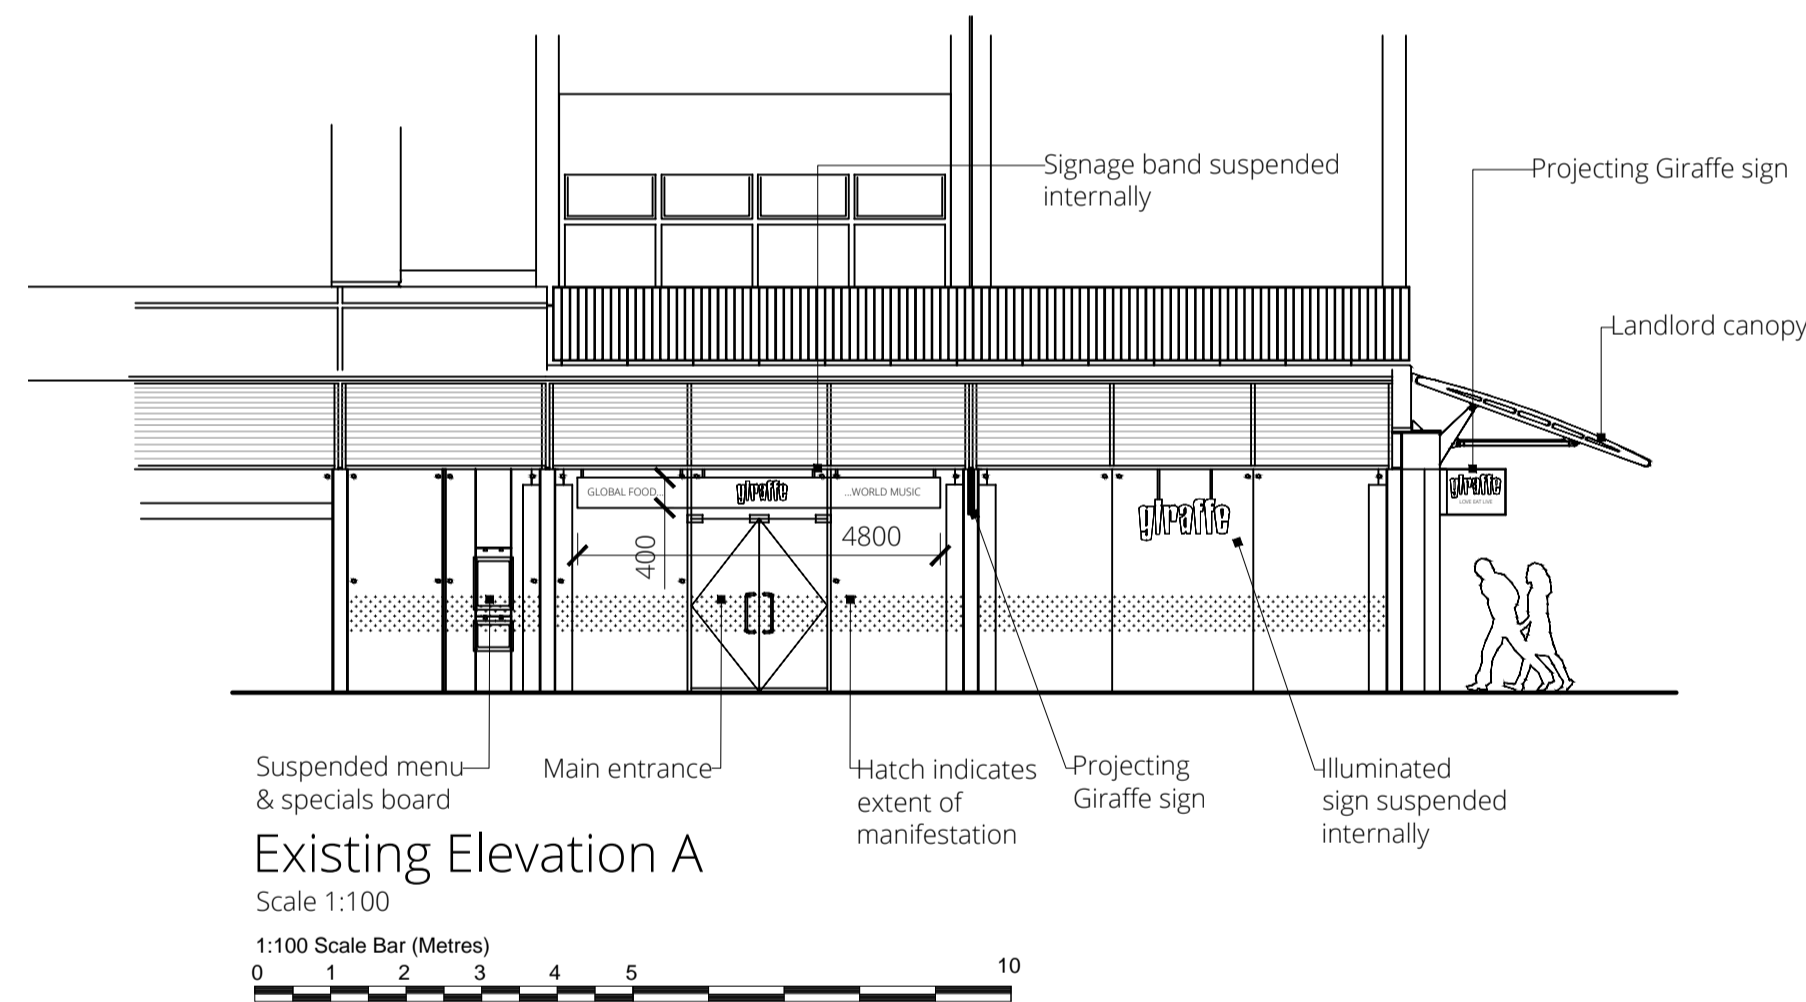


Existing Elevation A  
Scale 1:100

1:100 Scale Bar (Metres)  
0 1 2 3 4 5 10

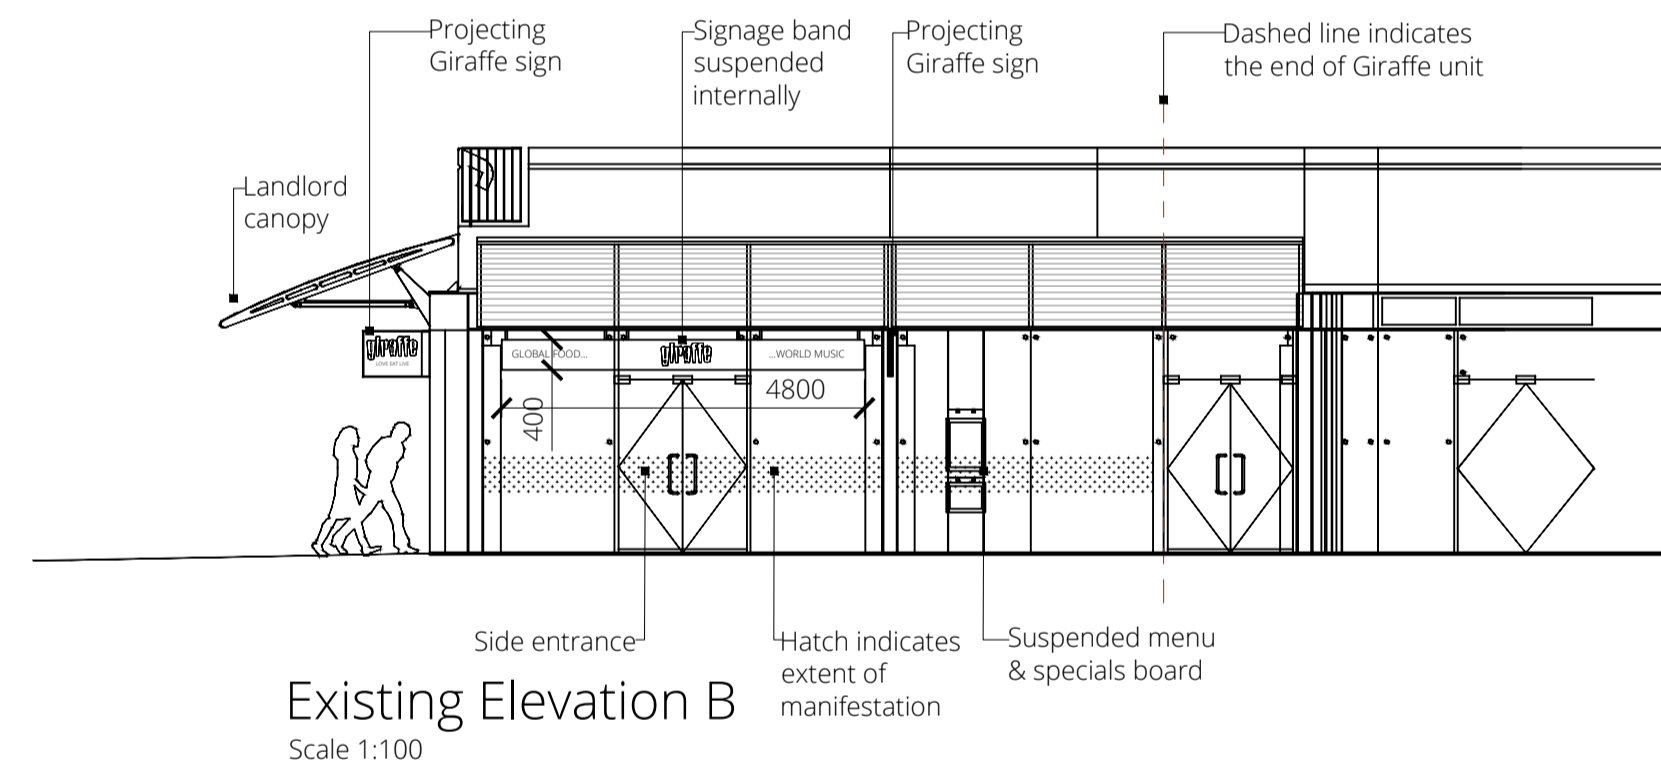


Existing Elevation B  
Scale 1:100

1:100 Scale Bar (Metres)  
0 1 2 3 4 5 10

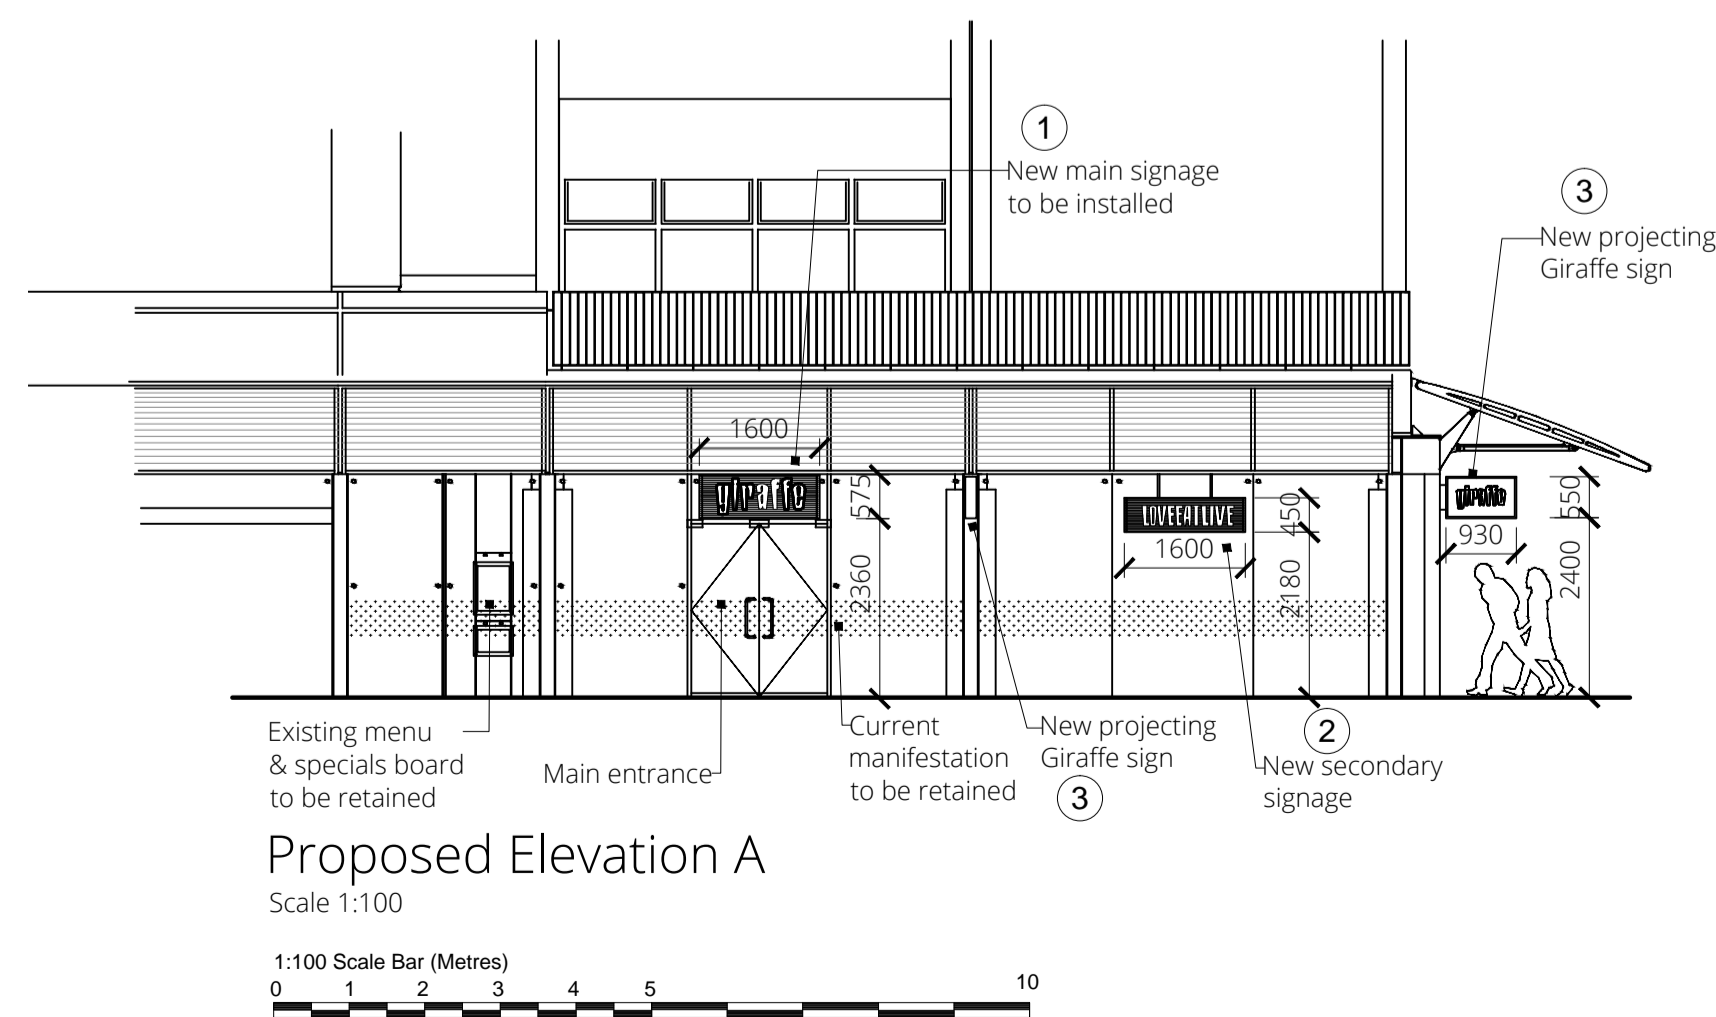

Proposed Elevation A  
Scale 1:100

1:100 Scale Bar (Metres)  
0 1 2 3 4 5 10

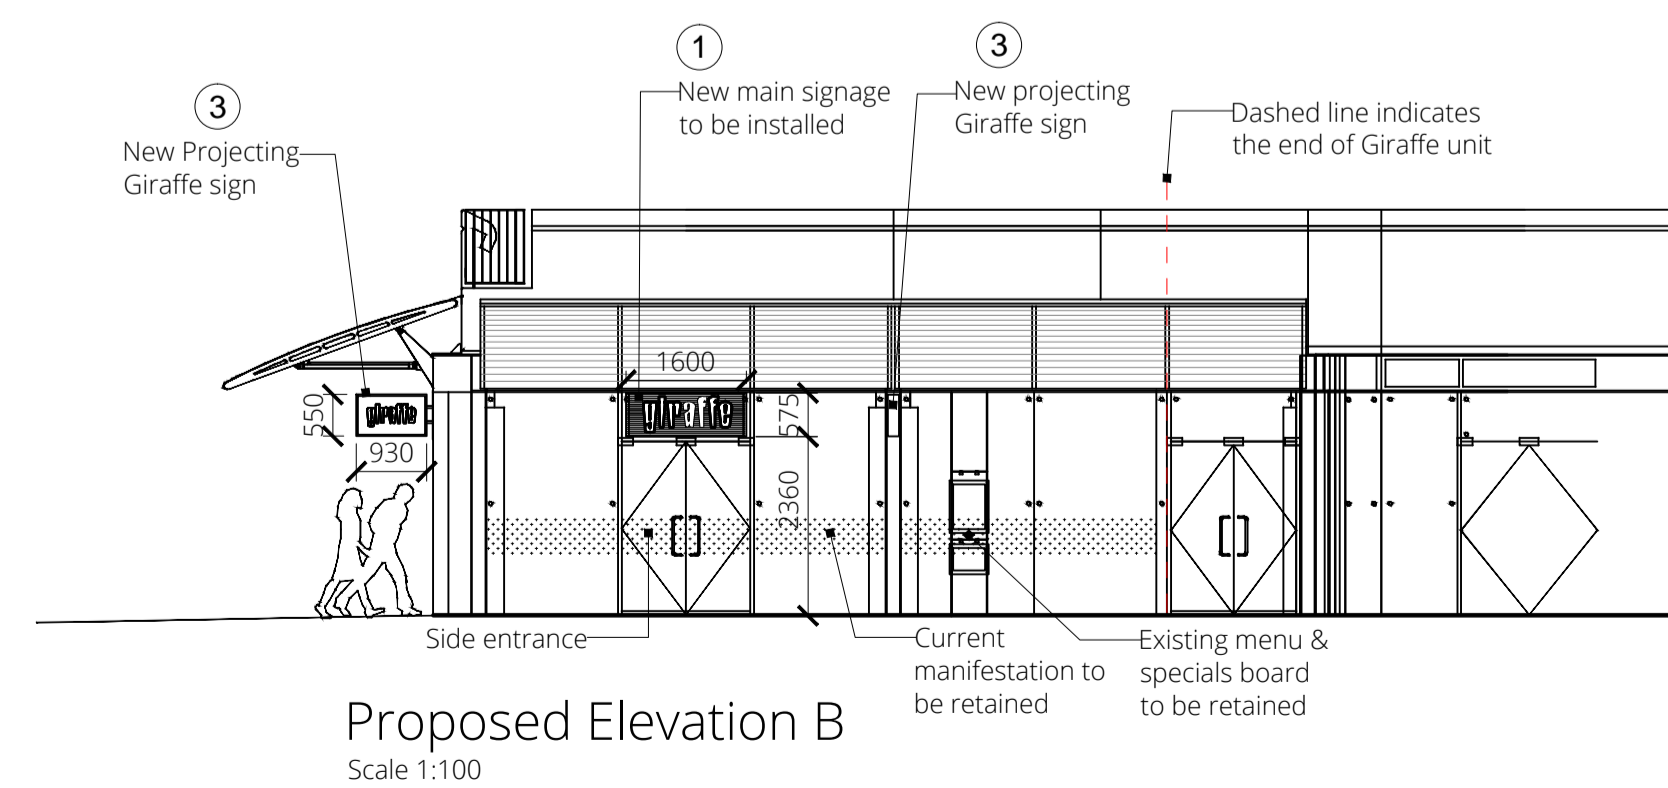

Proposed Elevation B  
Scale 1:100

1:100 Scale Bar (Metres)  
0 1 2 3 4 5 10

**harrison**  
REALISING CREATIVE ENVIRONMENTS

LONDON: 39 Margaret Street, London W1G 0JQ  
Call +44 (0)20 7493 6397

BIRMINGHAM: 15 Coleshill Street, Sutton Coldfield,  
Birmingham B72 1SD  
Call +44 (0)121 321 3030

info@harrison.hn www.harrison.hn

client

Giraffe Restaurant

project  
Brunswick Centre  
London

title  
Site Location plan, Block Plan and  
Existing and Proposed Elevations

drawn VM check HES

scale As stated date August 15

project/dwg no. 3430/05/\*