



NOTES
DO NOT SCALE FROM THIS DRAWING.
CONTRACTOR TO CHECK ALL DIMENSIONS ON SITE.
ANY DISCREPANCIES TO BE REPORTED TO THE ARCHITECT IMMEDIATELY.

COPYRIGHT RICK MATHER ARCHITECTS LLP ©

- Existing Walls
- Demolition
- Demolition of slab
- Soft Strip/ Removal of Finishes
- Accompanying planning applications

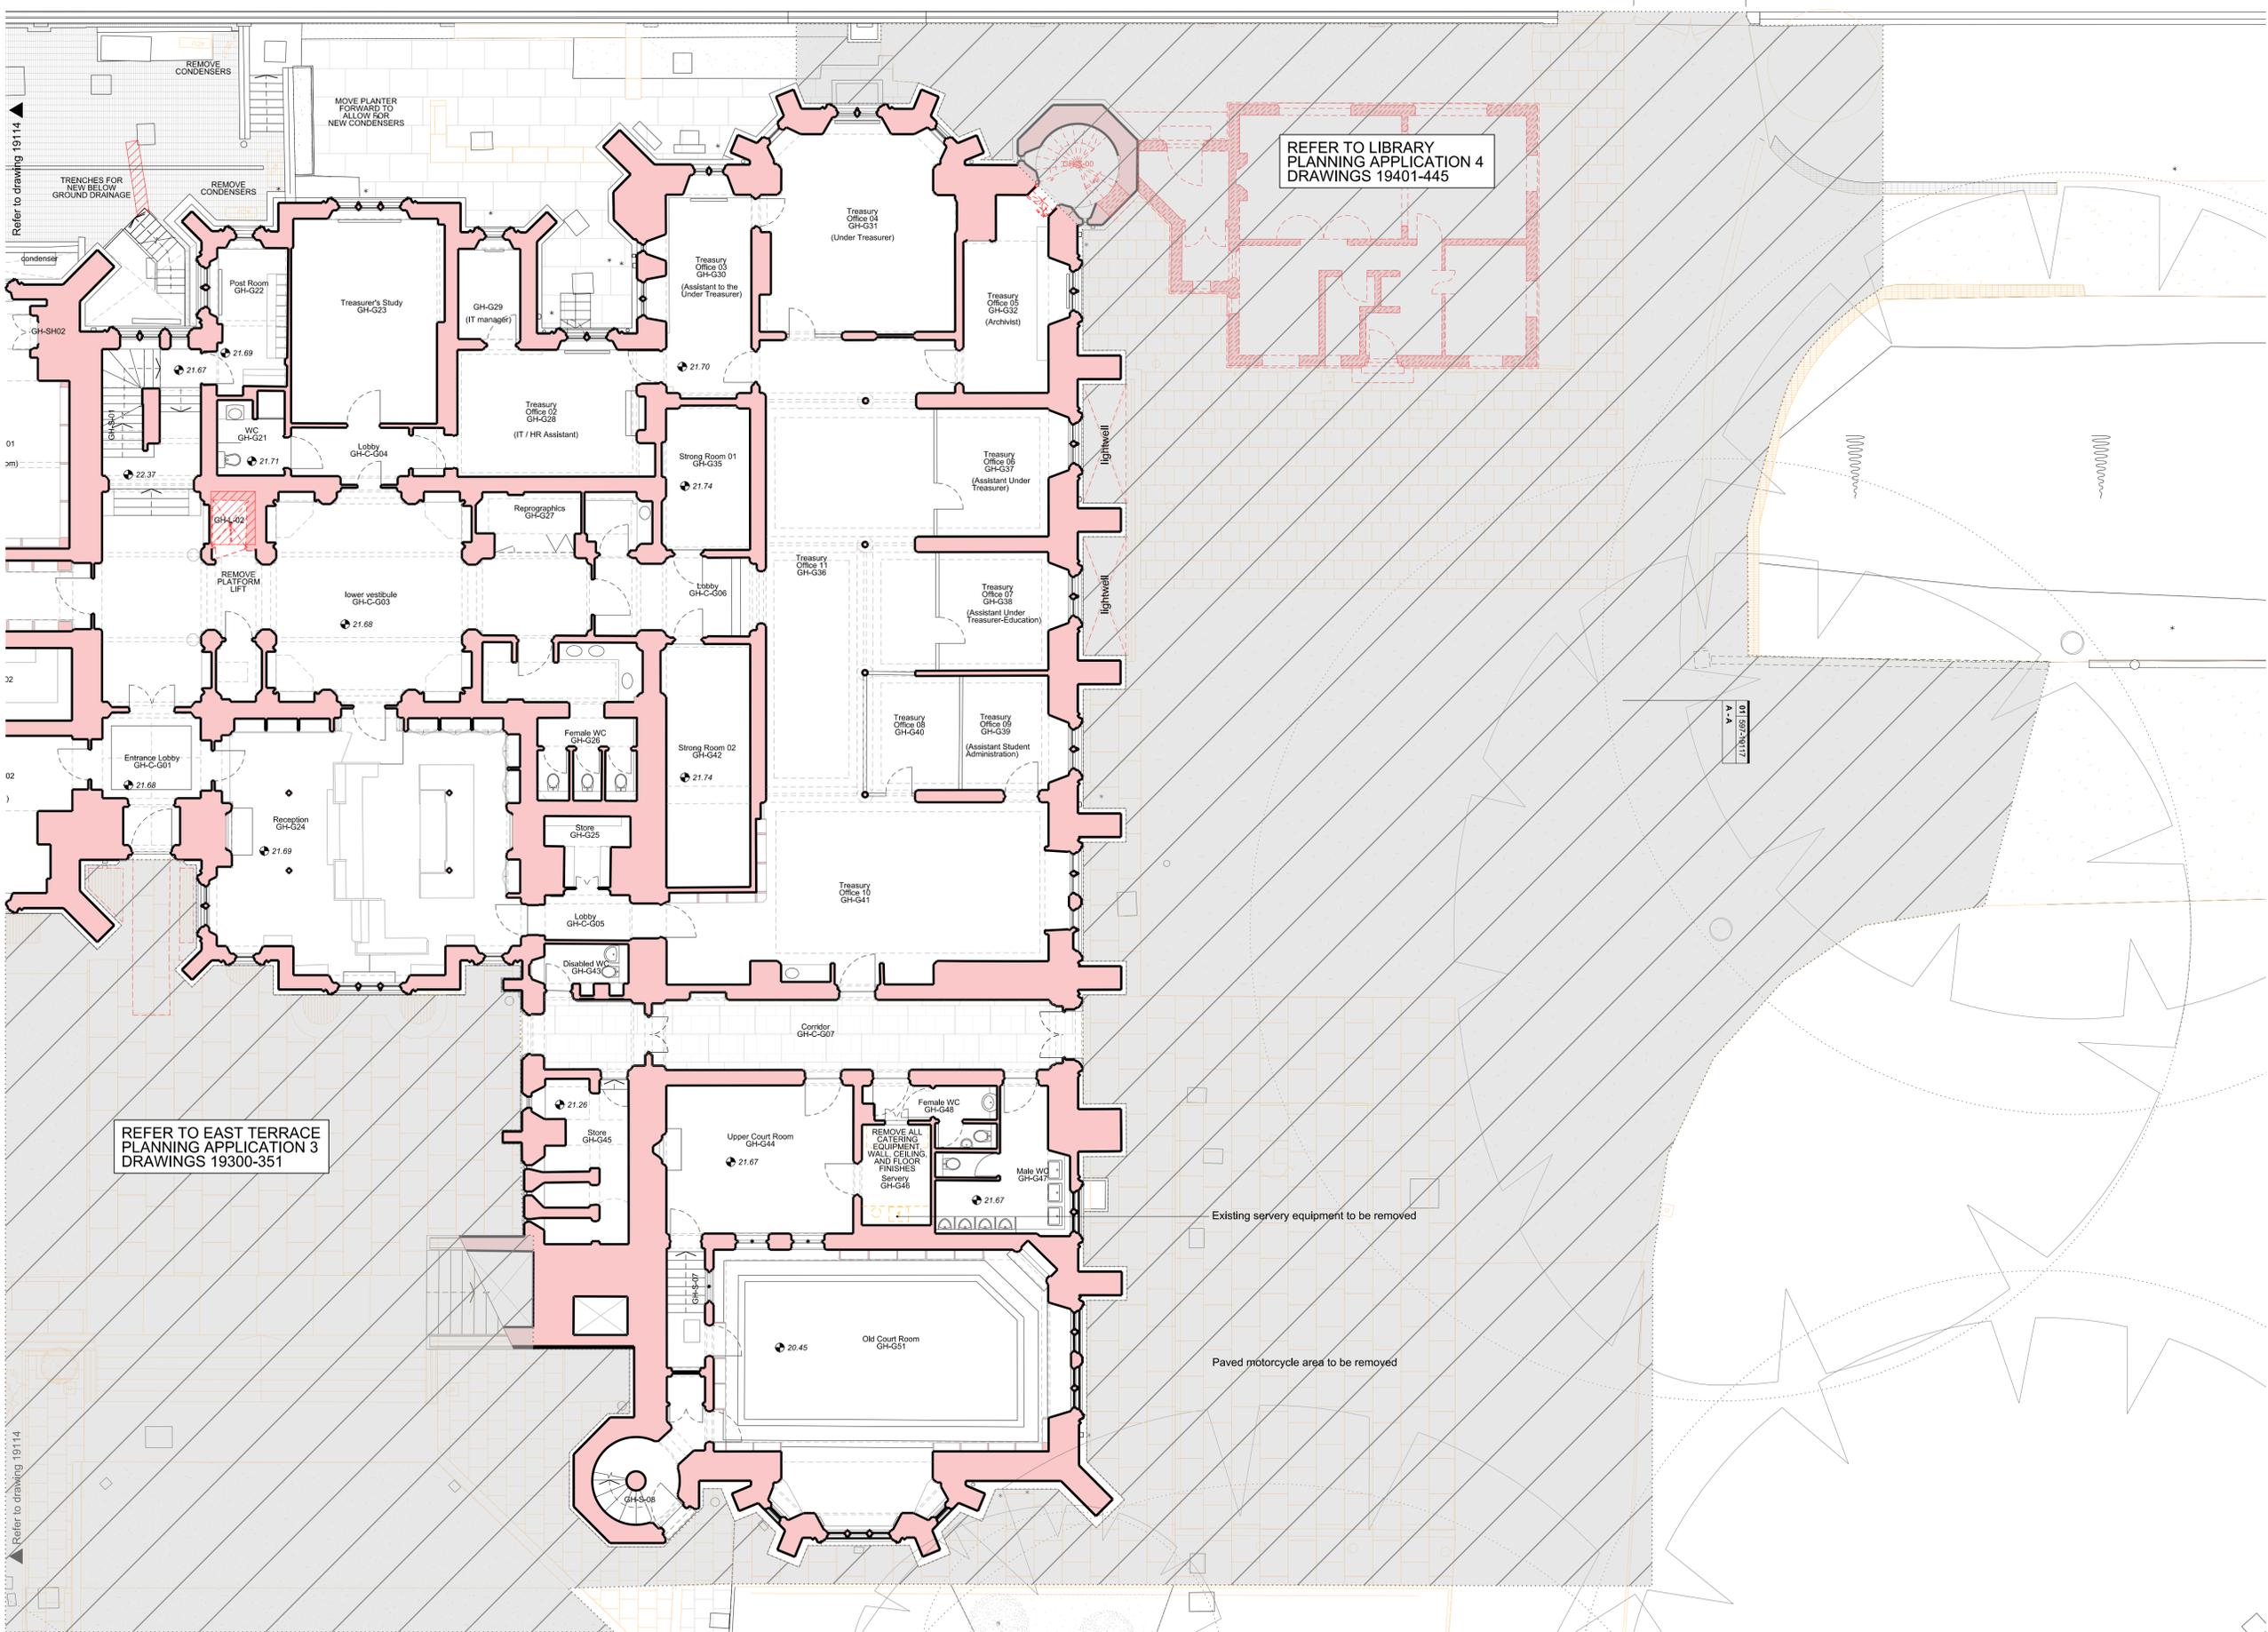

REV	DATE	DESCRIPTION
PL2	07.10.15	REVISED PLANNING & LISTED BUILDING CONSENT
PL1	28.07.15	PLANNING & LISTED BUILDING CONSENT

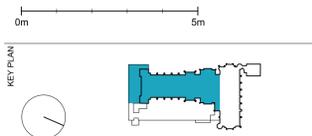

PLANNING

RICK MATHER ARCHITECTS ©
123 Gordon Way Street London N1 1JF
Tel: 020 7244 1212 Fax: 020 7244 1244
info@rickmather.com www.rickmather.com

**THE HONOURABLE SOCIETY OF LINCOLN'S INN
GREAT HALL AND LIBRARY**

TITLE
EXISTING GREAT HALL
GROUND FLOOR - NORTH
WITH PROPOSED DEMOLITION

DRAWN	CHECKED	SCALE	DATE	REV
CB	TP	1:100 1:200	A1 A3	PL2
JOB #	DATE	DATE	DATE	DATE
597	1:200	JUL 15'		07.10.15