



NOTES
 DO NOT SCALE FROM THIS DRAWING.
 CONTRACTOR TO CHECK ALL DIMENSIONS ON SITE.
 ANY DISCREPANCIES TO BE REPORTED TO THE ARCHITECT IMMEDIATELY.
 COPYRIGHT RICK MATHER ARCHITECTS LLP ©

Existing Walls

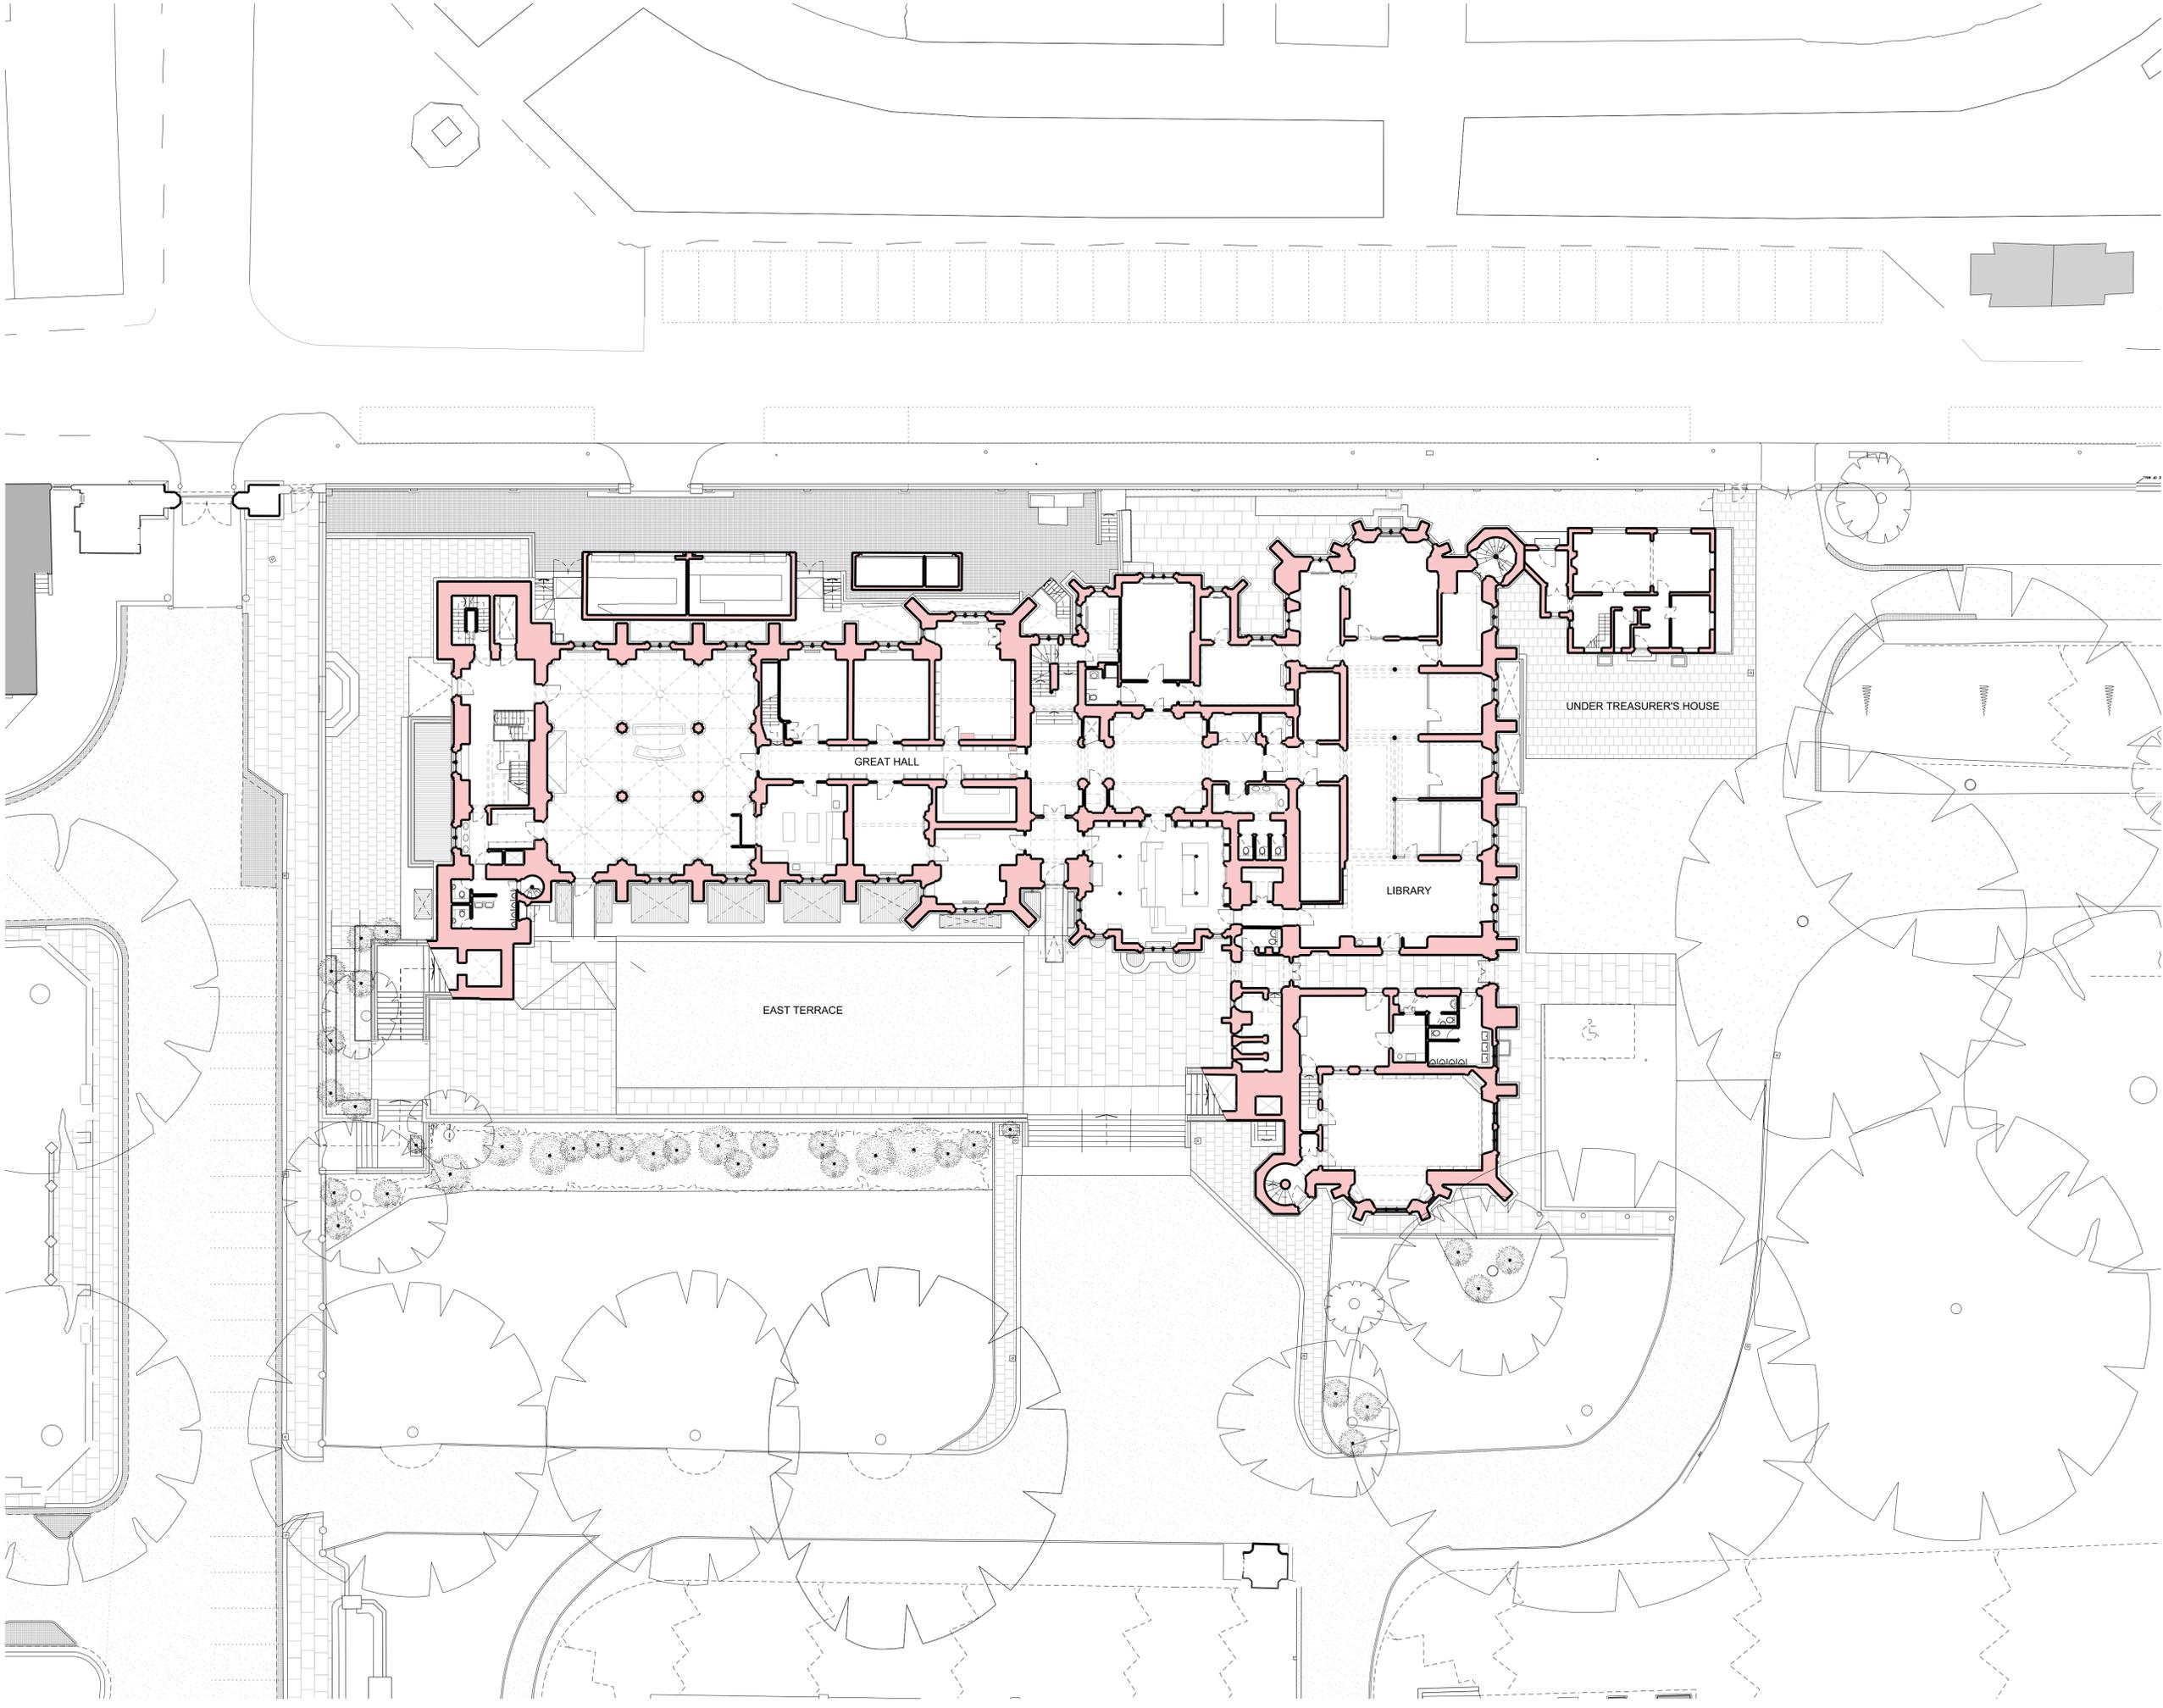

REVISIONS

PL2	07.10.15	REVISED PLANNING & LISTED BUILDING CONSENT
PL1	28.07.15	PLANNING & LISTED BUILDING CONSENT
REV	DATE	DESCRIPTION

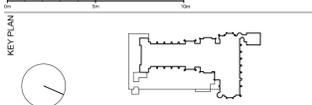

PLANNING

RICK MATHER ARCHITECTS ©
 125 Gordon Road, London N8 7JF
 T: 020 7244 1121 F: 020 7244 1124
 info@rickmather.com www.rickmather.com

JOB
**THE HONOURABLE SOCIETY OF LINCOLN'S INN
 GREAT HALL AND LIBRARY**

TITLE
**EXISTING GREAT HALL & LIBRARY
 ORIENTATION FLOOR PLAN
 GROUND FLOOR**

DRAWN	CB	JOB #	597	DRG #	19022	REV	PL2
CHECKED	TP	SCALE@A1	1:200	SIZE	A1	DATE	JUL 15'
		SCALE@A3	1:400	SIZE	A3	REV/DATE	07.10.15