


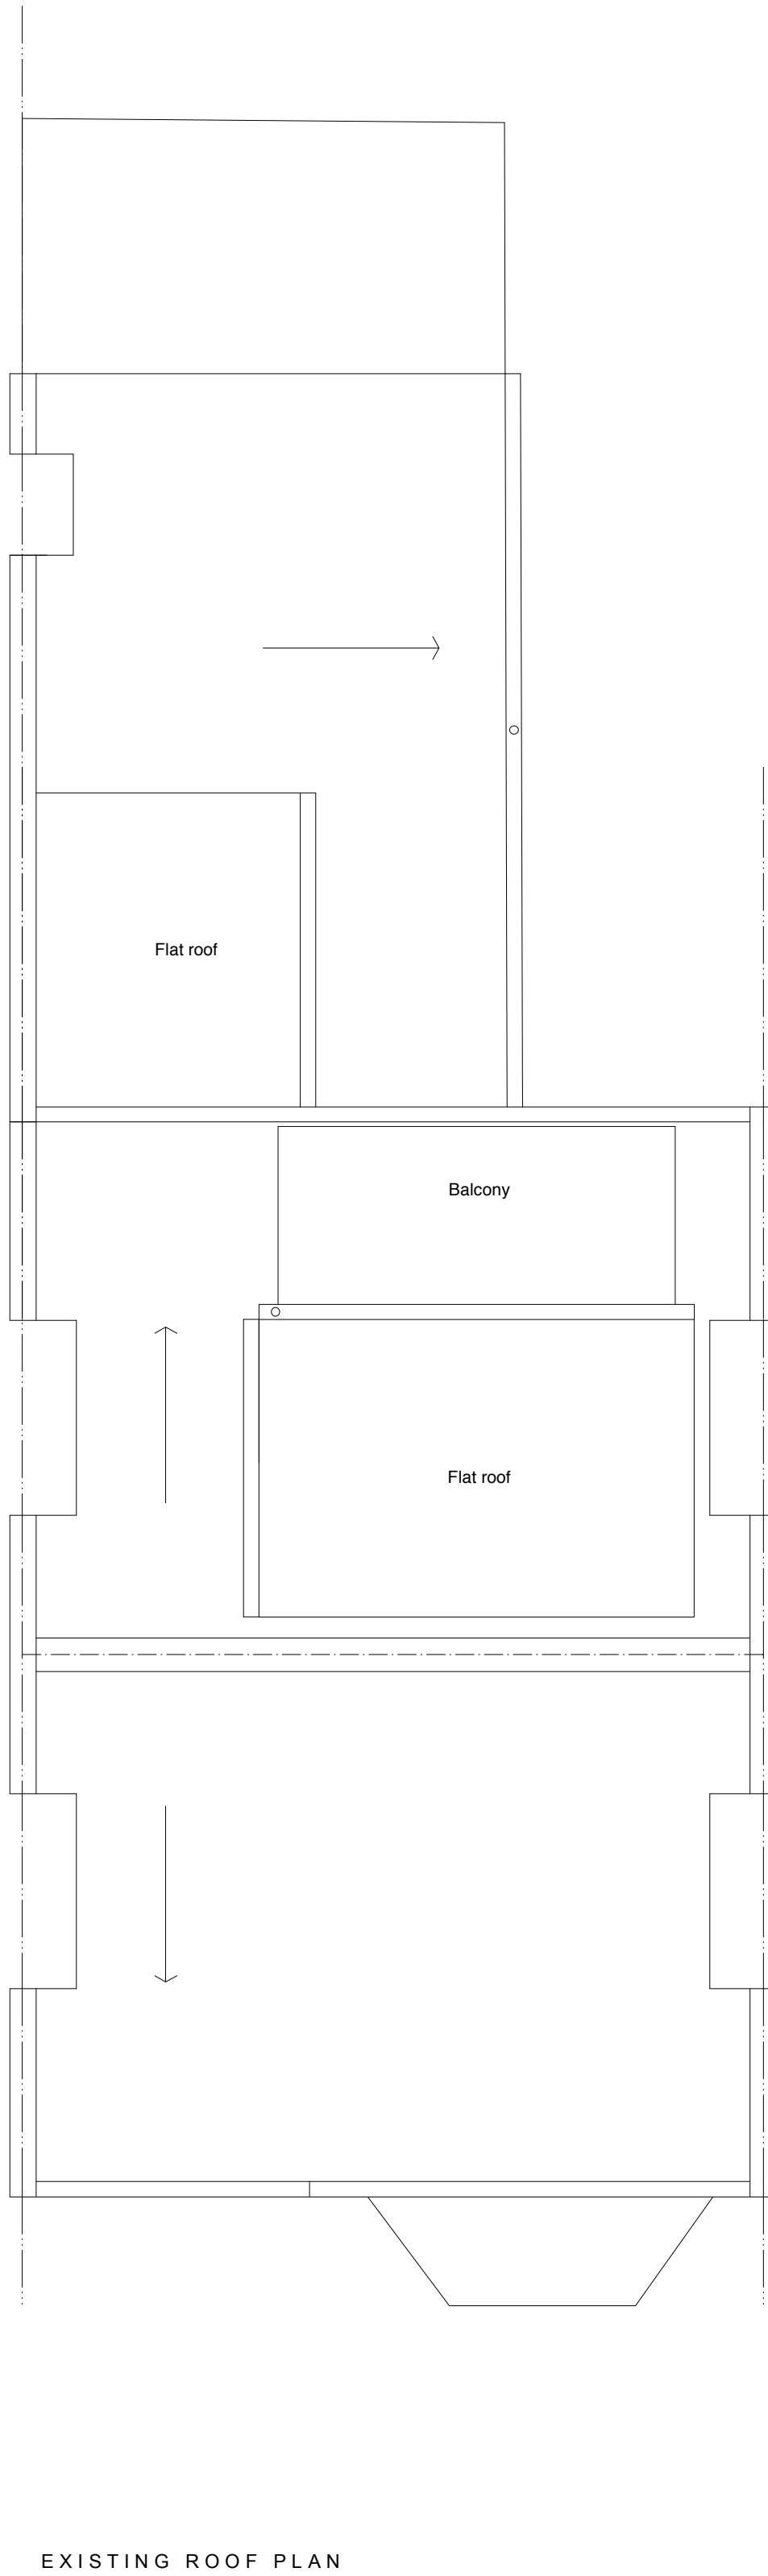


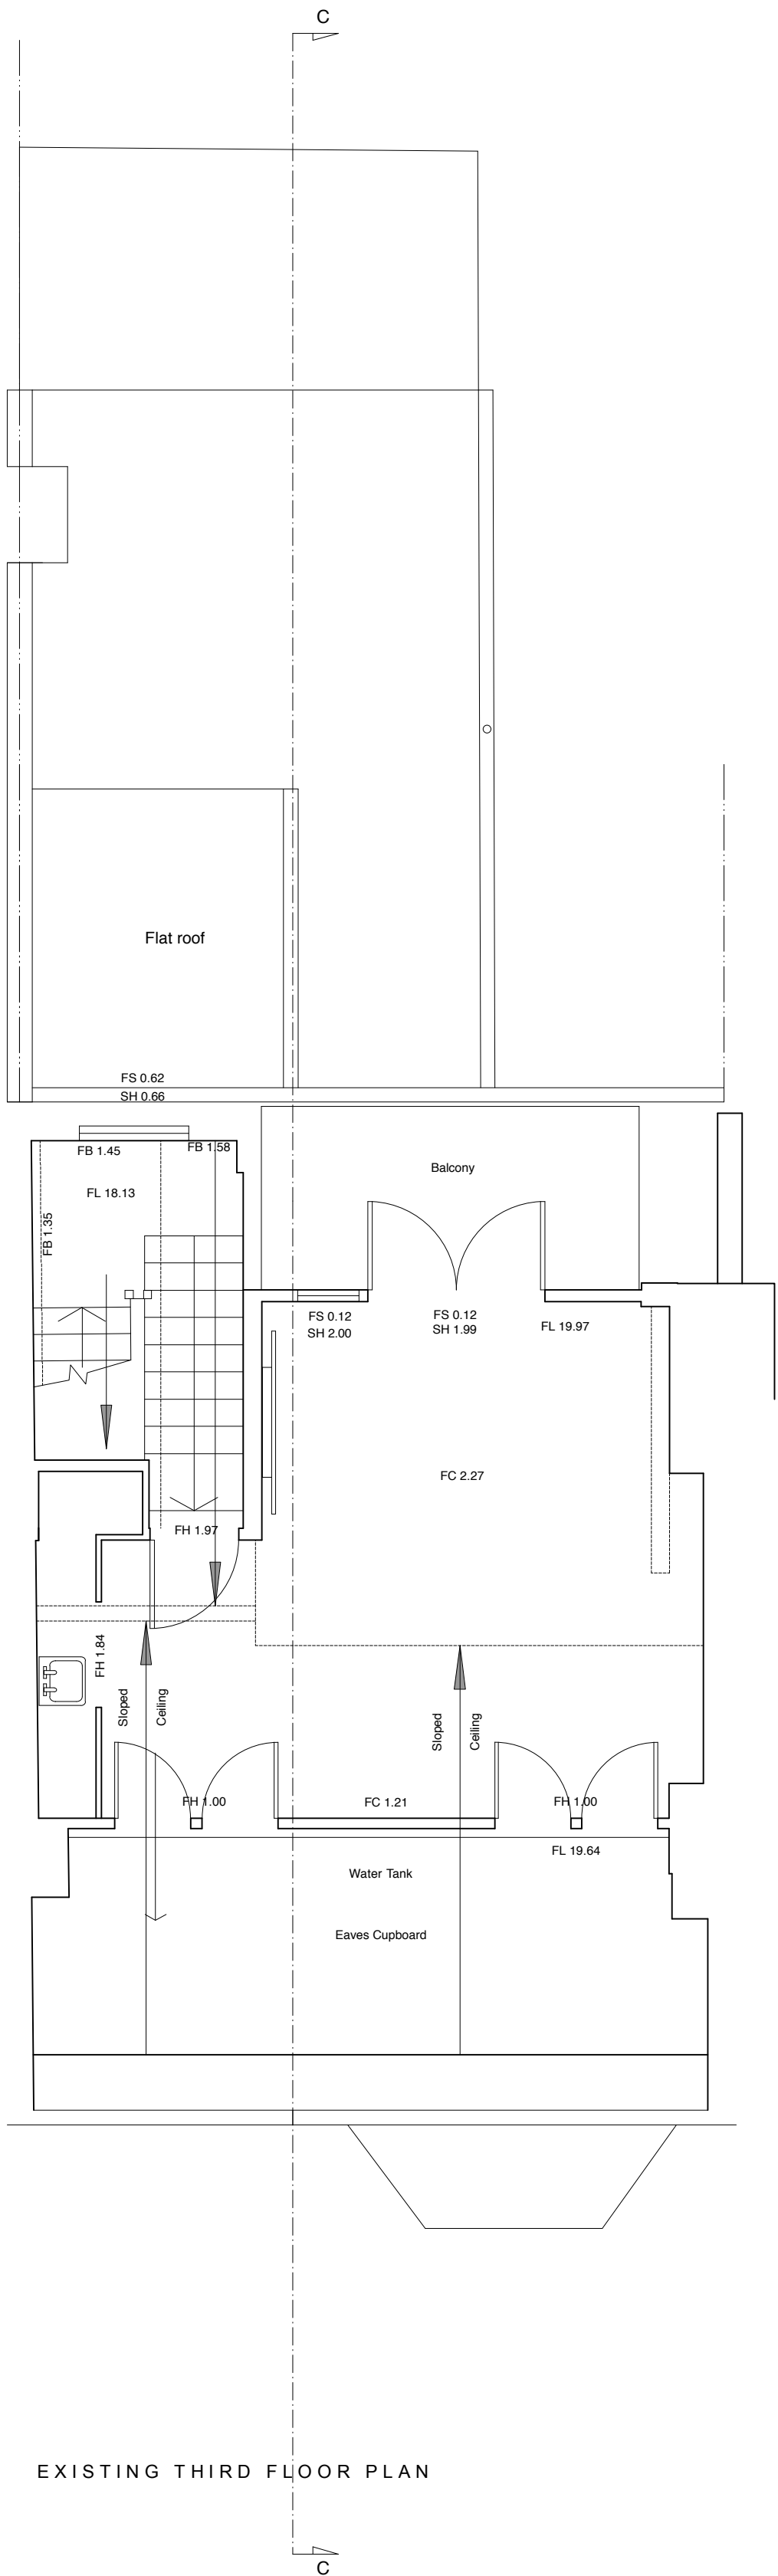

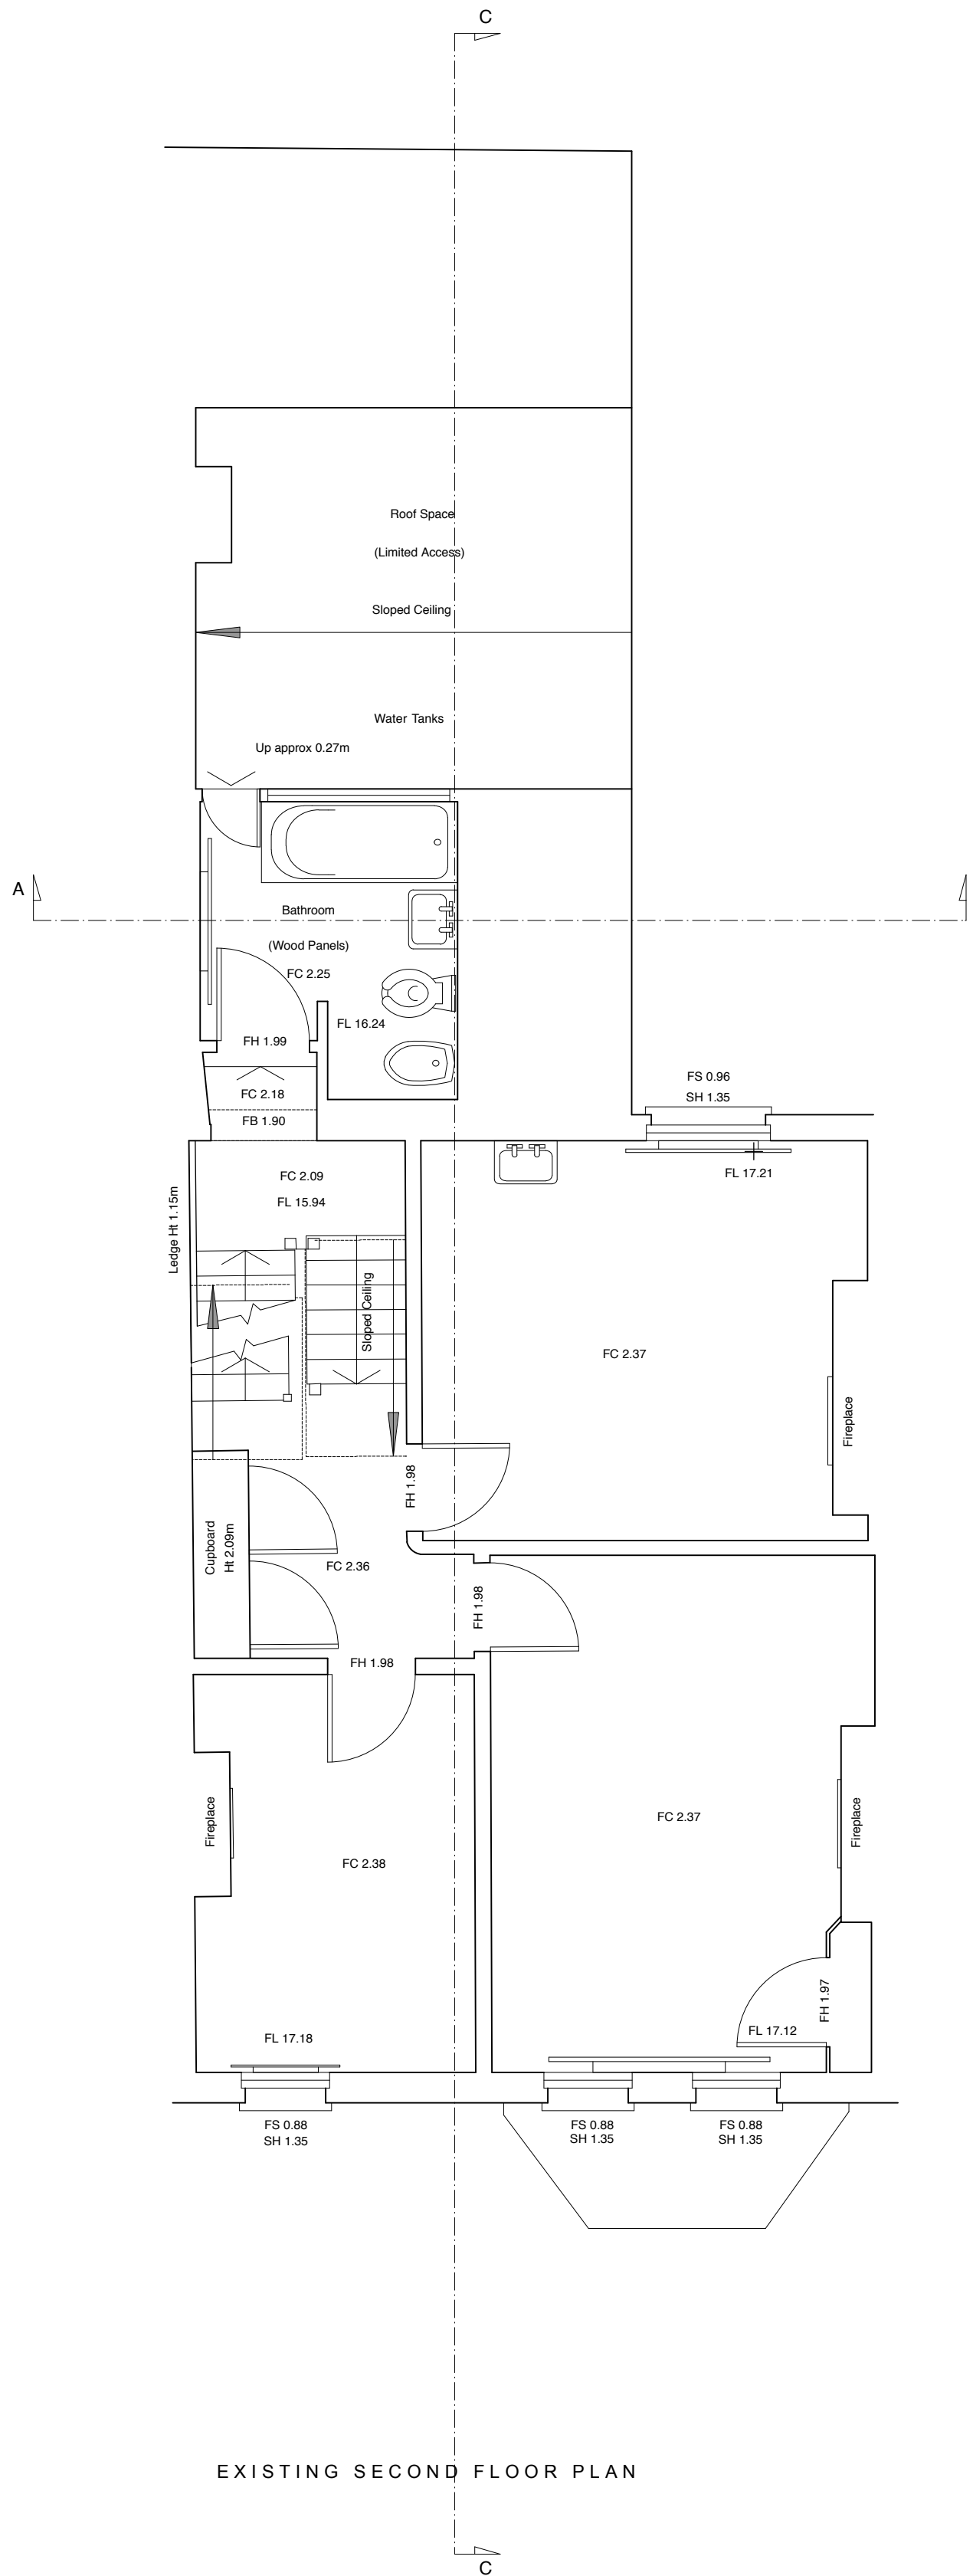

EXISTING REAR ELEVATION


Datum 8.00m

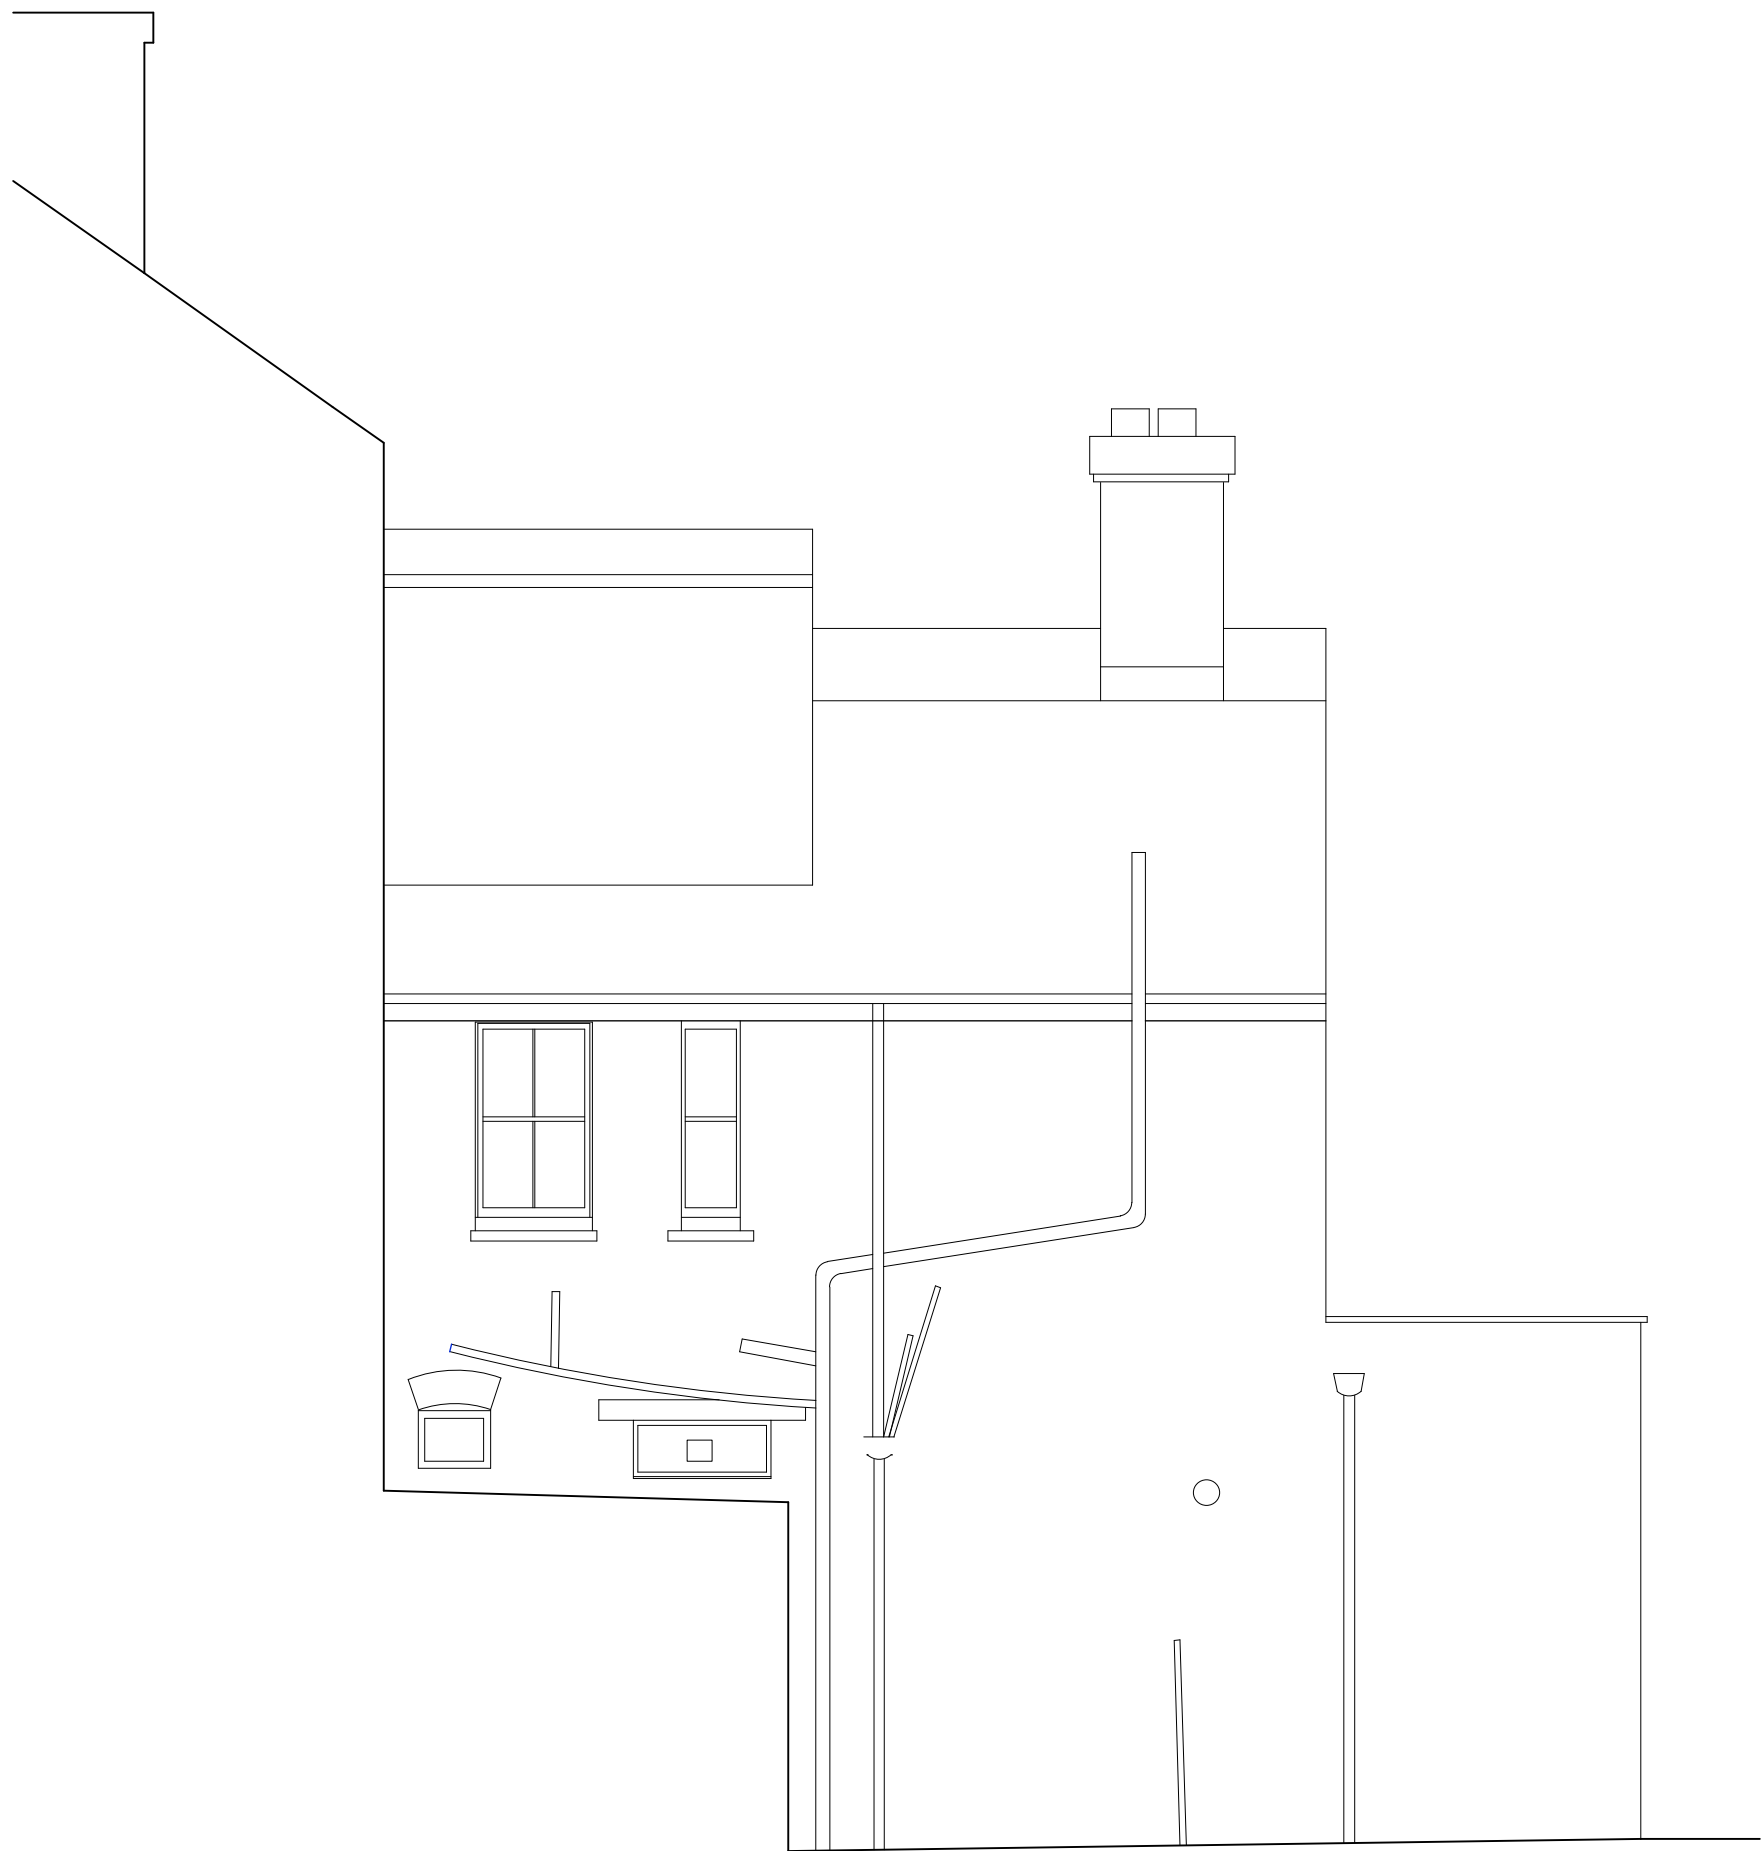

EXISTING SIDE ELEVATION

view from number 22 Gondar Gardens

Datum 8.00m

 

EXISTING SIDE ELEVATION

view from number 26 Gondar Gardens

Datum 8.00m

