
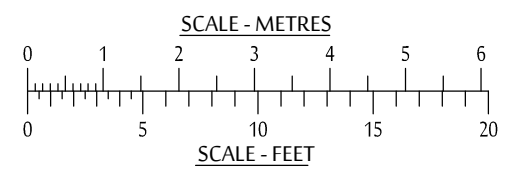
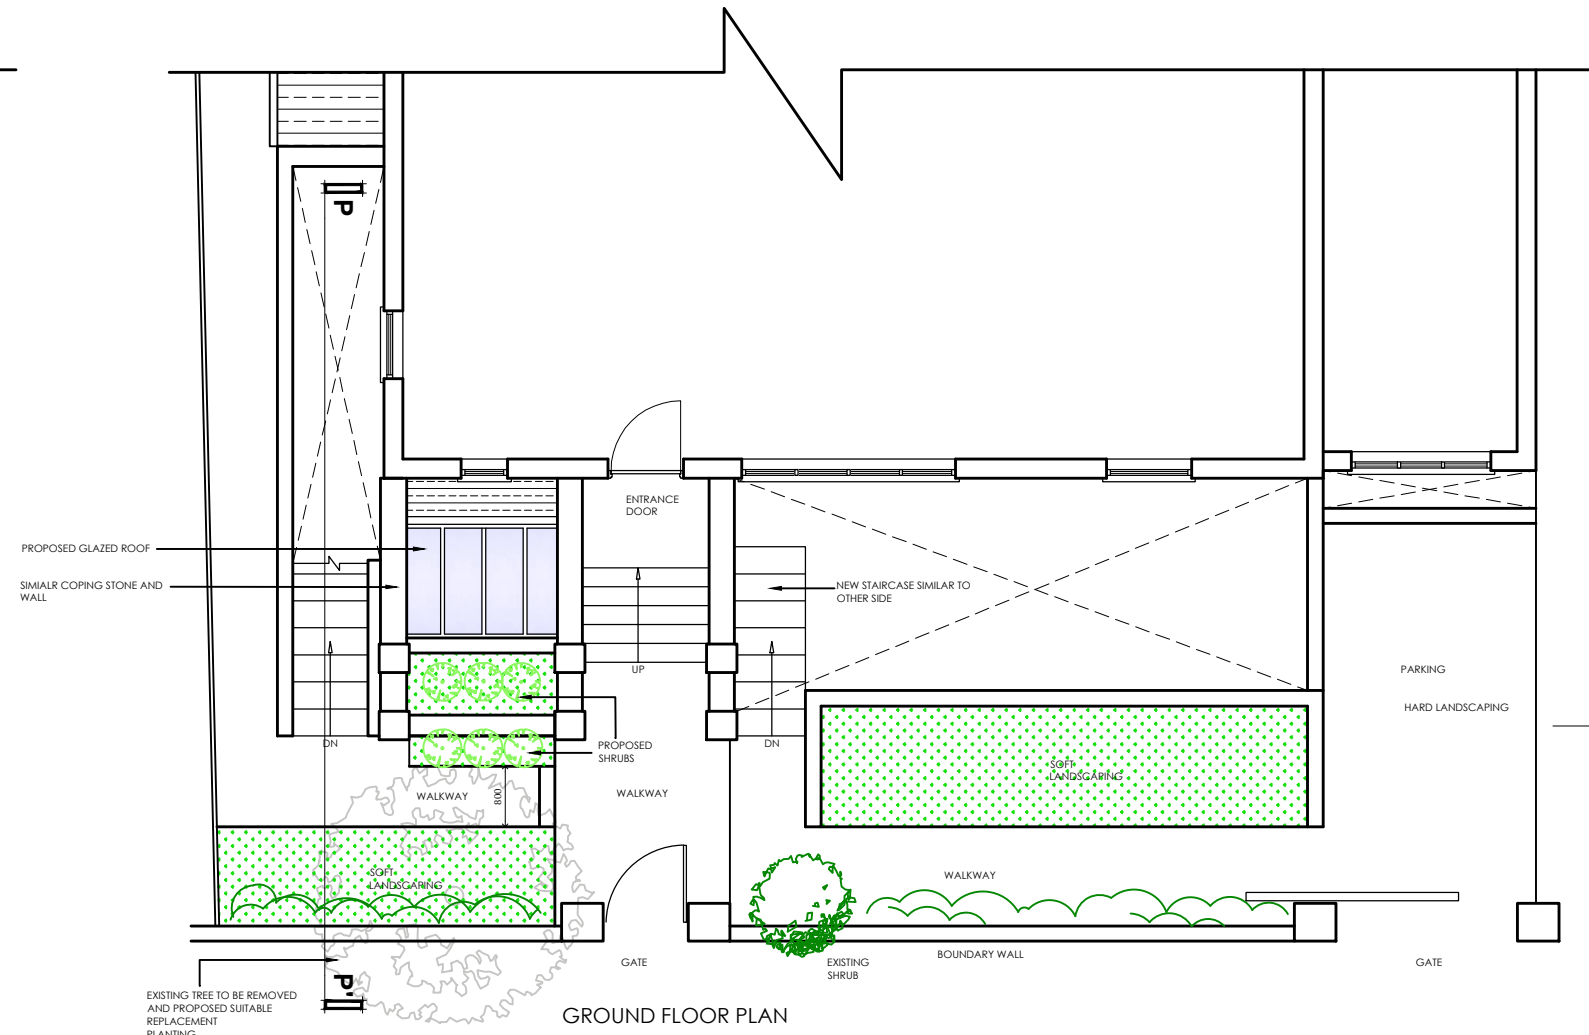


DO NOT SCALE FROM THIS DRAWING. ALL DIMENSIONS TO BE CHECKED ON SITE. ANY DISCREPANCIES MUST BE REPORTED TO THE ARCHITECT FOR VERIFICATION PRIOR TO COMMENCEMENT OF THE EFFECTED WORKS. IF IN DOUBT ASK. THIS DRAWING IS COPYRIGHT.

Rev No	Date	Revision note
P1	12.05.2015	Preliminary issue.
P2	08.10.2015	Front Boundary tree proposed to remove.

A  
B  
C  
D  
E  
F

A  
B  
C  
D  
E  
F

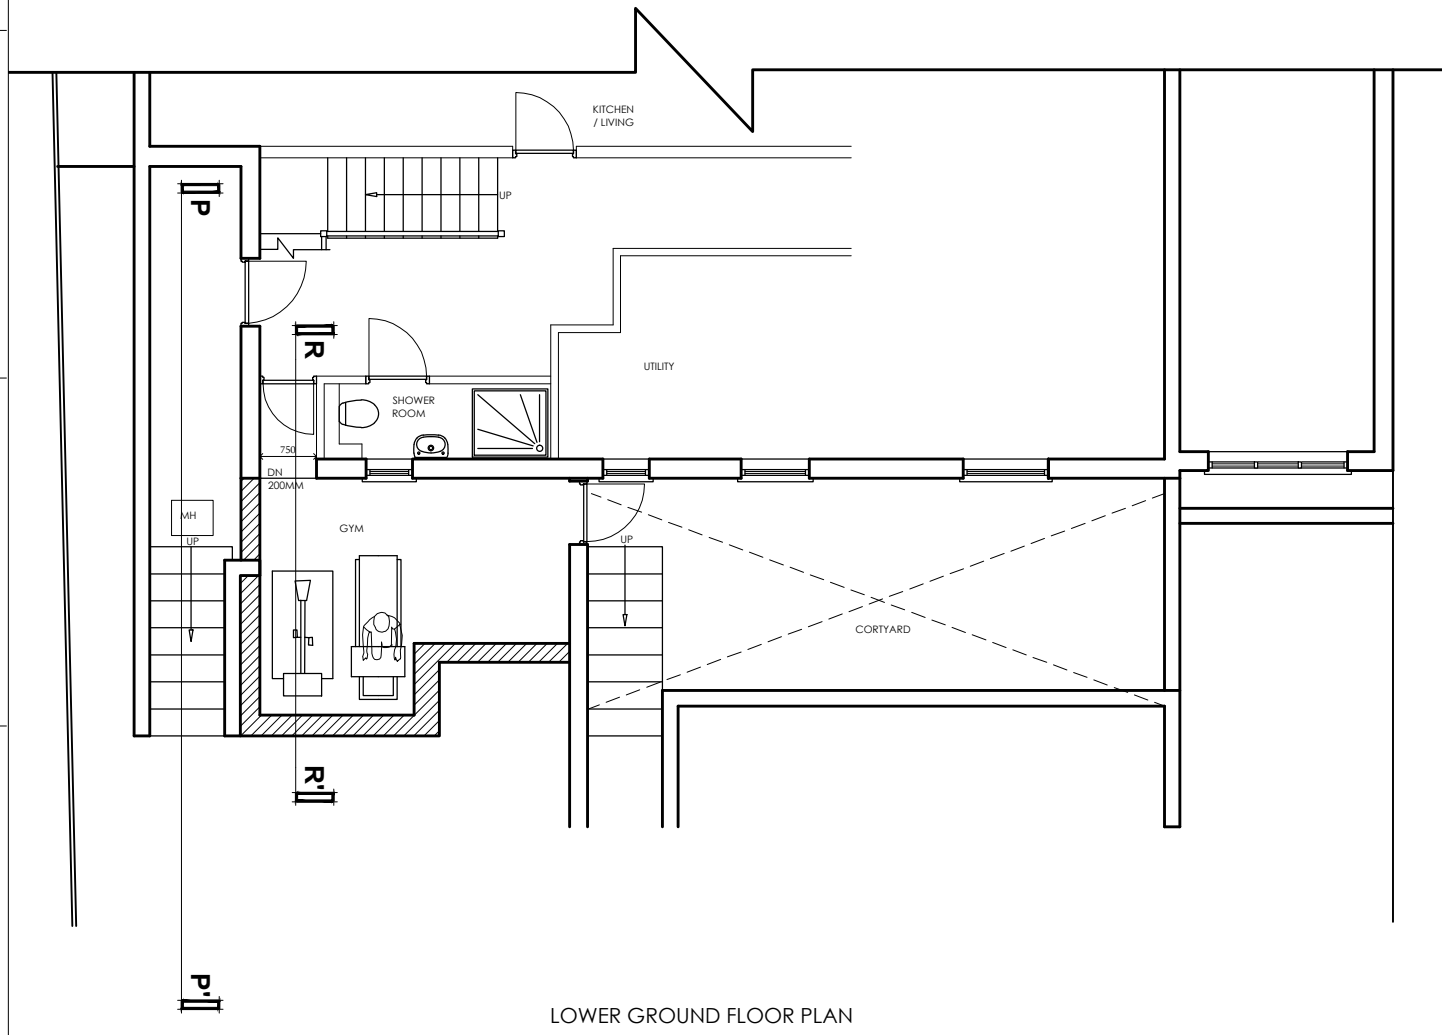

CEDAR HOUSE  
VINE LANE HILLINGDON  
UXBRIDGE UB10 0NF

TEL: (01895) 272 446  
FAX: (01895) 272 483  
EMAIL: admin@jpbarchitects.co.uk

JOB TITLE		
15 DALEHAM GARDENS LONDON NW3 5BY		
DRG TITLE		
FEA 2, PROPOSED PLANS		
SCALE	DATE	
1:100 @ A3	MAR '15	
JOB NO.	DRG NO.	REV
10697	103	P2