


0 50m 100m

Existing Site Location Plan | Scale 1:1250

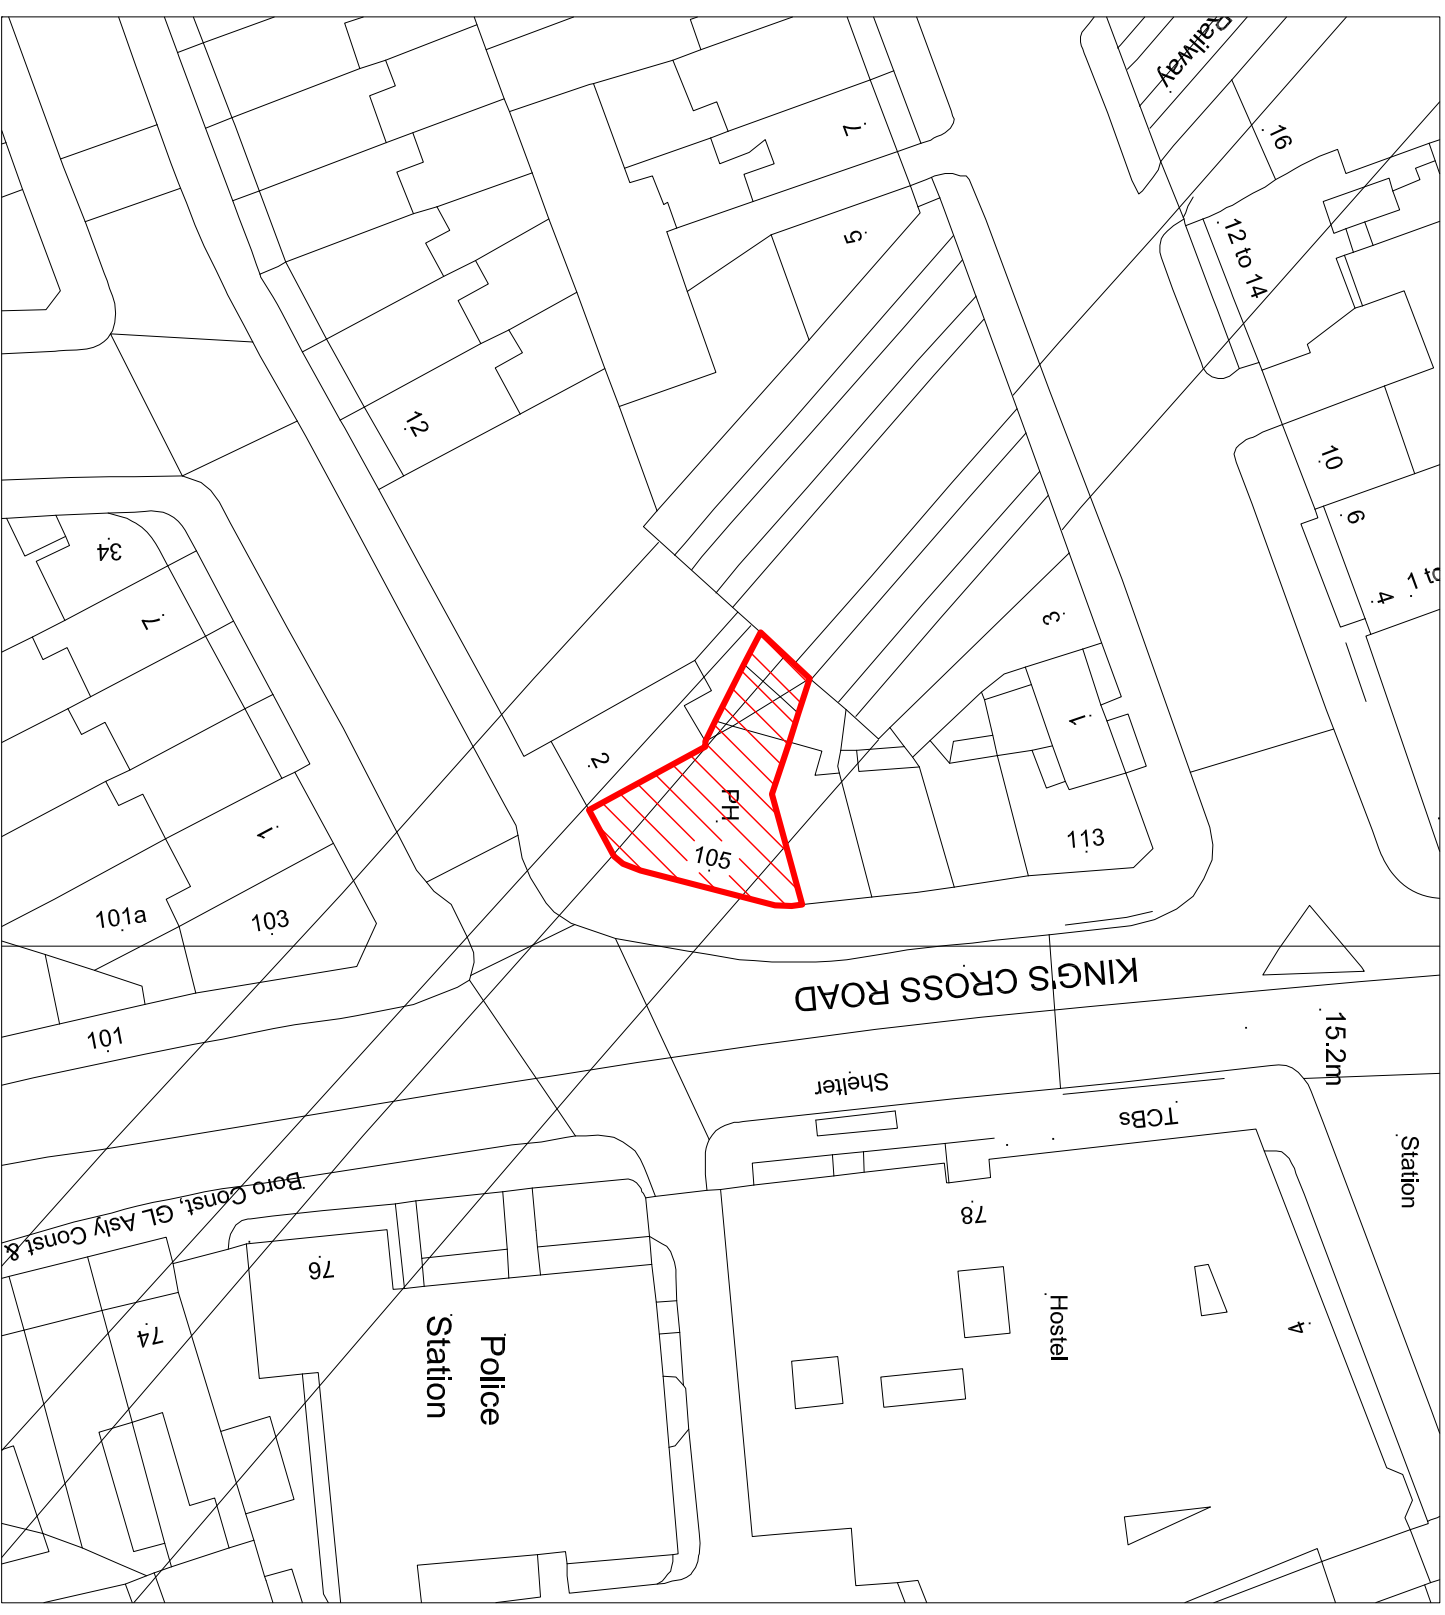

0 10m 20m 30m 40m 50m

Existing Block Plan | Scale 1:500


NOTES: The drawings and the design hereon is the copyright of Milan Babic Architects Ltd and must not be reproduced without their written consent.

Figured dimensions only to taken from this drawing. All dimensions to be checked on site and Milan Babic Architects Ltd informed immediately of any discrepancies.

All works to be carried out in accordance with Local Authority approval, Building Regulations and current British Standards

Indicates revisions made to this drawing.

REV DATE INITIALS DESCRIPTION

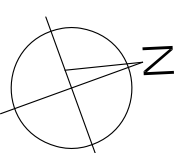

Milan Babic Architects Ltd

Architects + Urban Designer
Bickell's Yard
151B Bermondsey Street
London SE1 3JW
TEL: (0)203 117 0120
FAX: (0)203 117 0122
E-mail: milan@mb-architects.co.uk

PROJECT: **PROPOSED RESIDENTIAL DEVELOPMENT**
Carpenters Arms, 105 Kings Cross Rd
LONDON - WC1X 9LR

CLIENT: **MENDOZA LTD**

DWG TITLE: **Site Location & Block Plan**

DWG NO: **PP 834 / L01** DATE: 08.05.2015
SCALE: As Shown @ A3 DRAWN BY: