


LOCATION PLAN. SCALE 1:1250

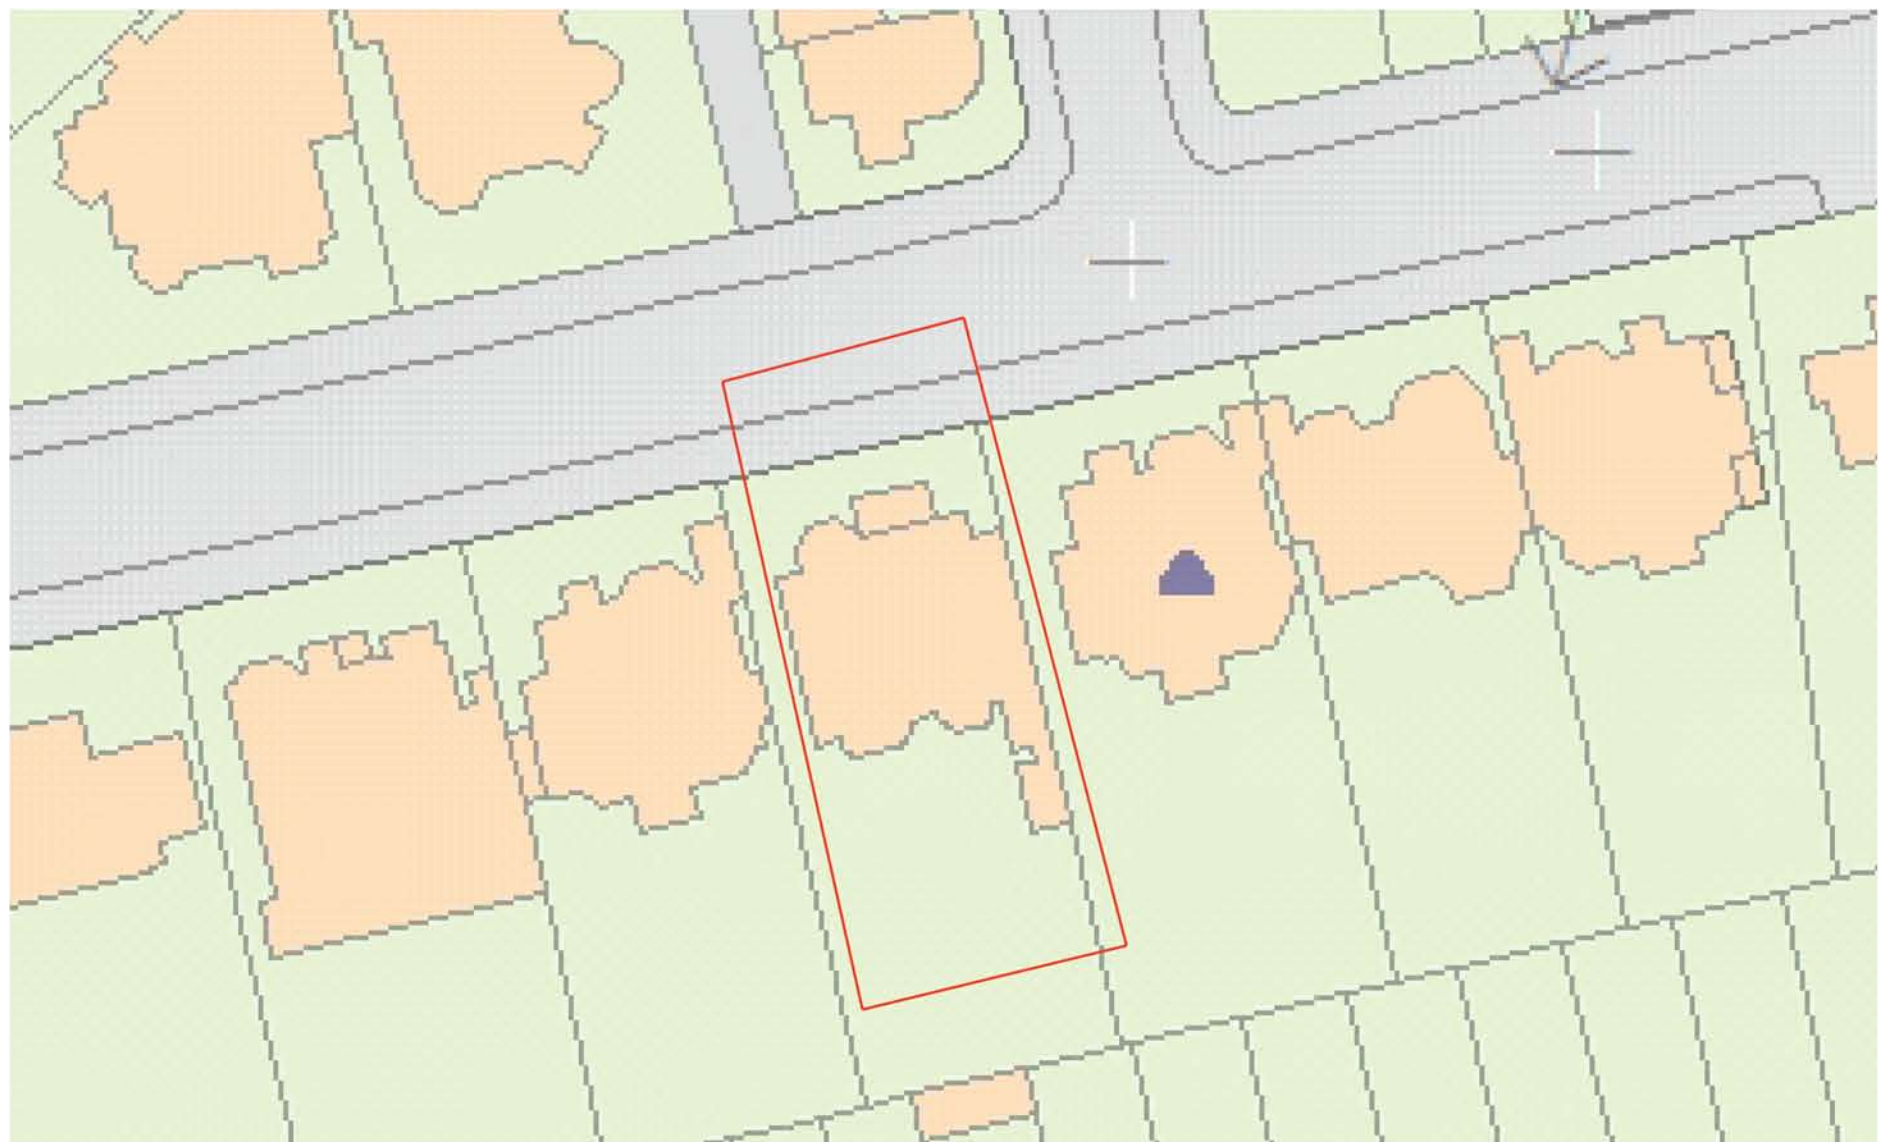

BLOCK PLAN. SCALE 1:500