




EXISTING SITUATION FROM CHARLOTTE MEWS (APPROXIMATE OUTLINE STAIRCASE IN RED)

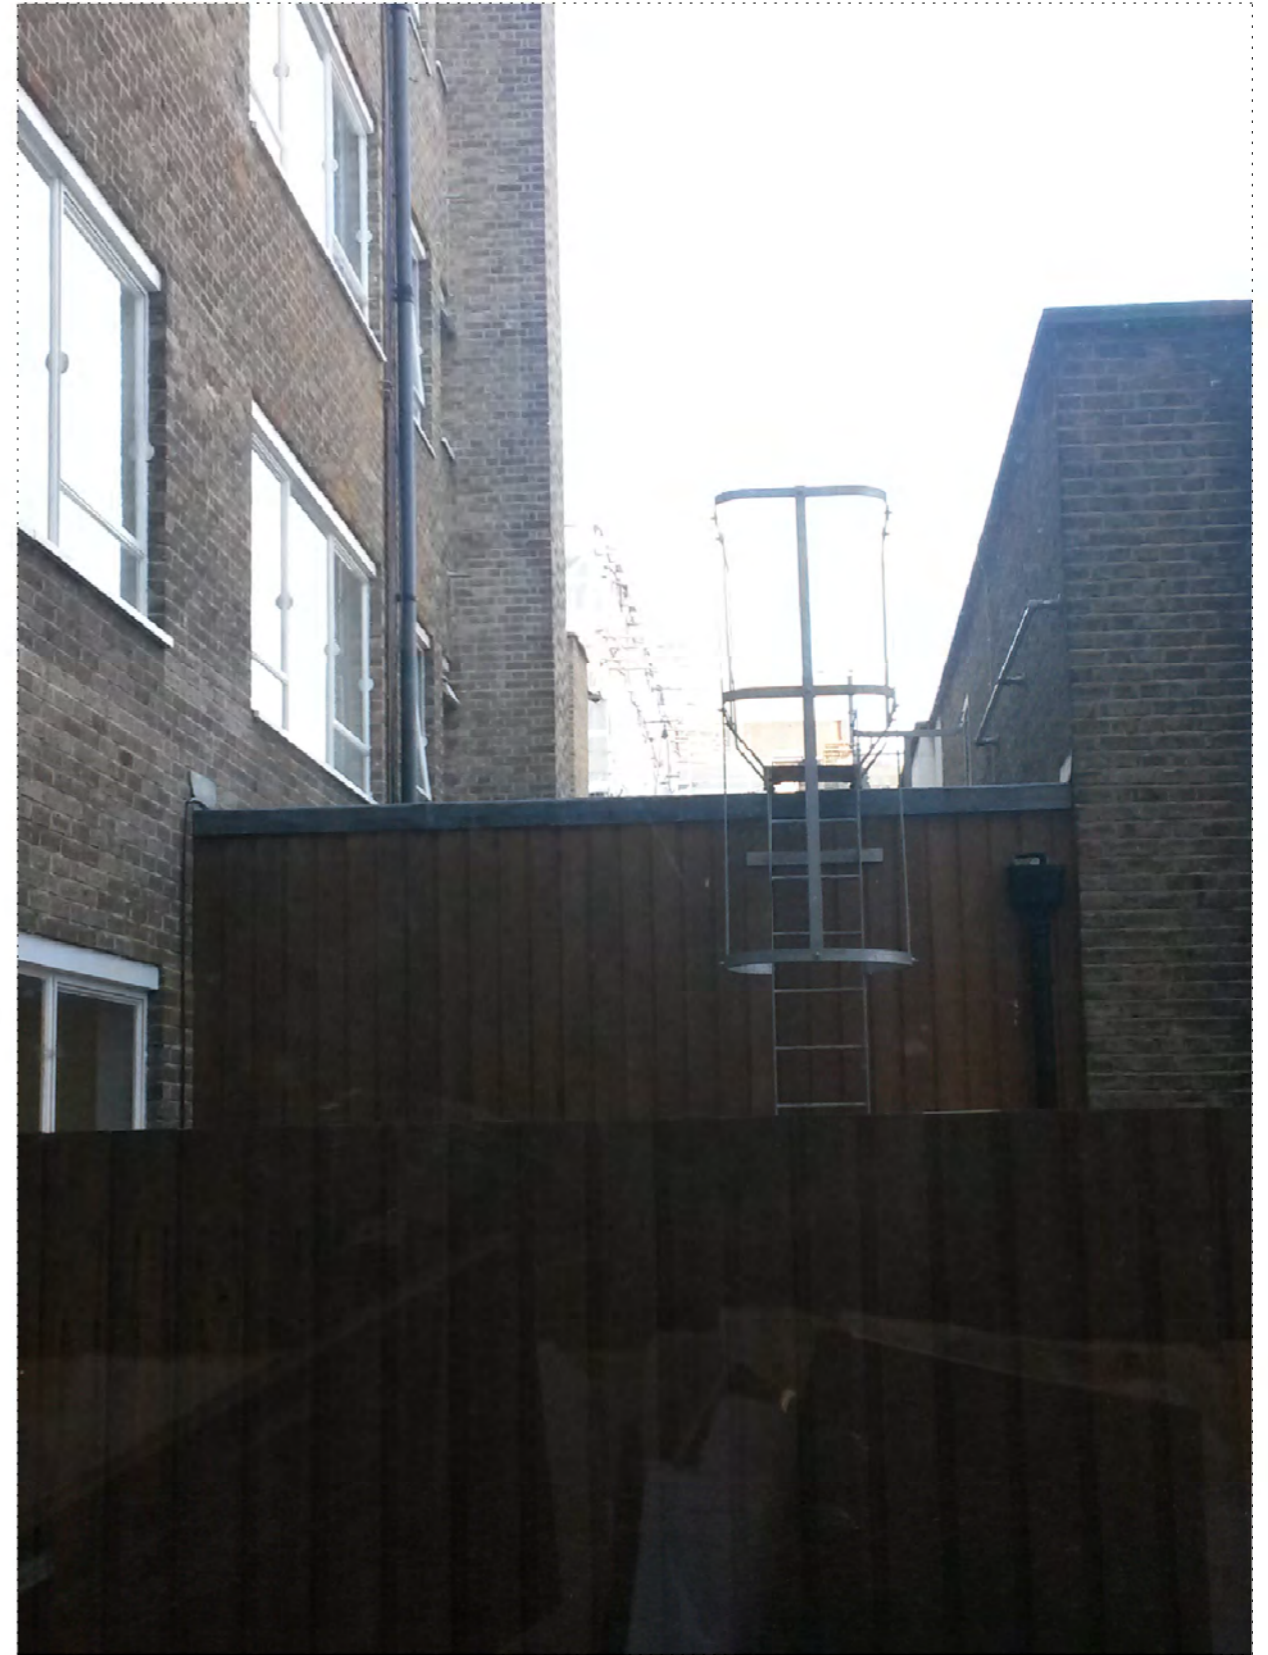

EXISTING SITUATION FROM 1ST FLOOR OFFICE

FeldenCleggBradleyStudios  
 LLP  
 Twenty  
 Tottenham Street  
 London  
 W1T 4RF  
 t 020 73235737  
 f 020 73235720  
 e london@fcbstudios.com

P1 - SUBMITTED FOR PLANNING Amendment	OCTOBER 2015 Date
43 WHITFIELD STAIRCASE EXTENSION	Job/Drawing No Amendment NW2712/P/122 P1
EXISTING SITE PHOTOGRAPHS	Scale 1:50 @ A3 Date 16.10.2015 Drawn ME
Do not scale	All dimensions to be checked on site
Original printed at A1	