





R O O F  
5.7m<sup>2</sup> office

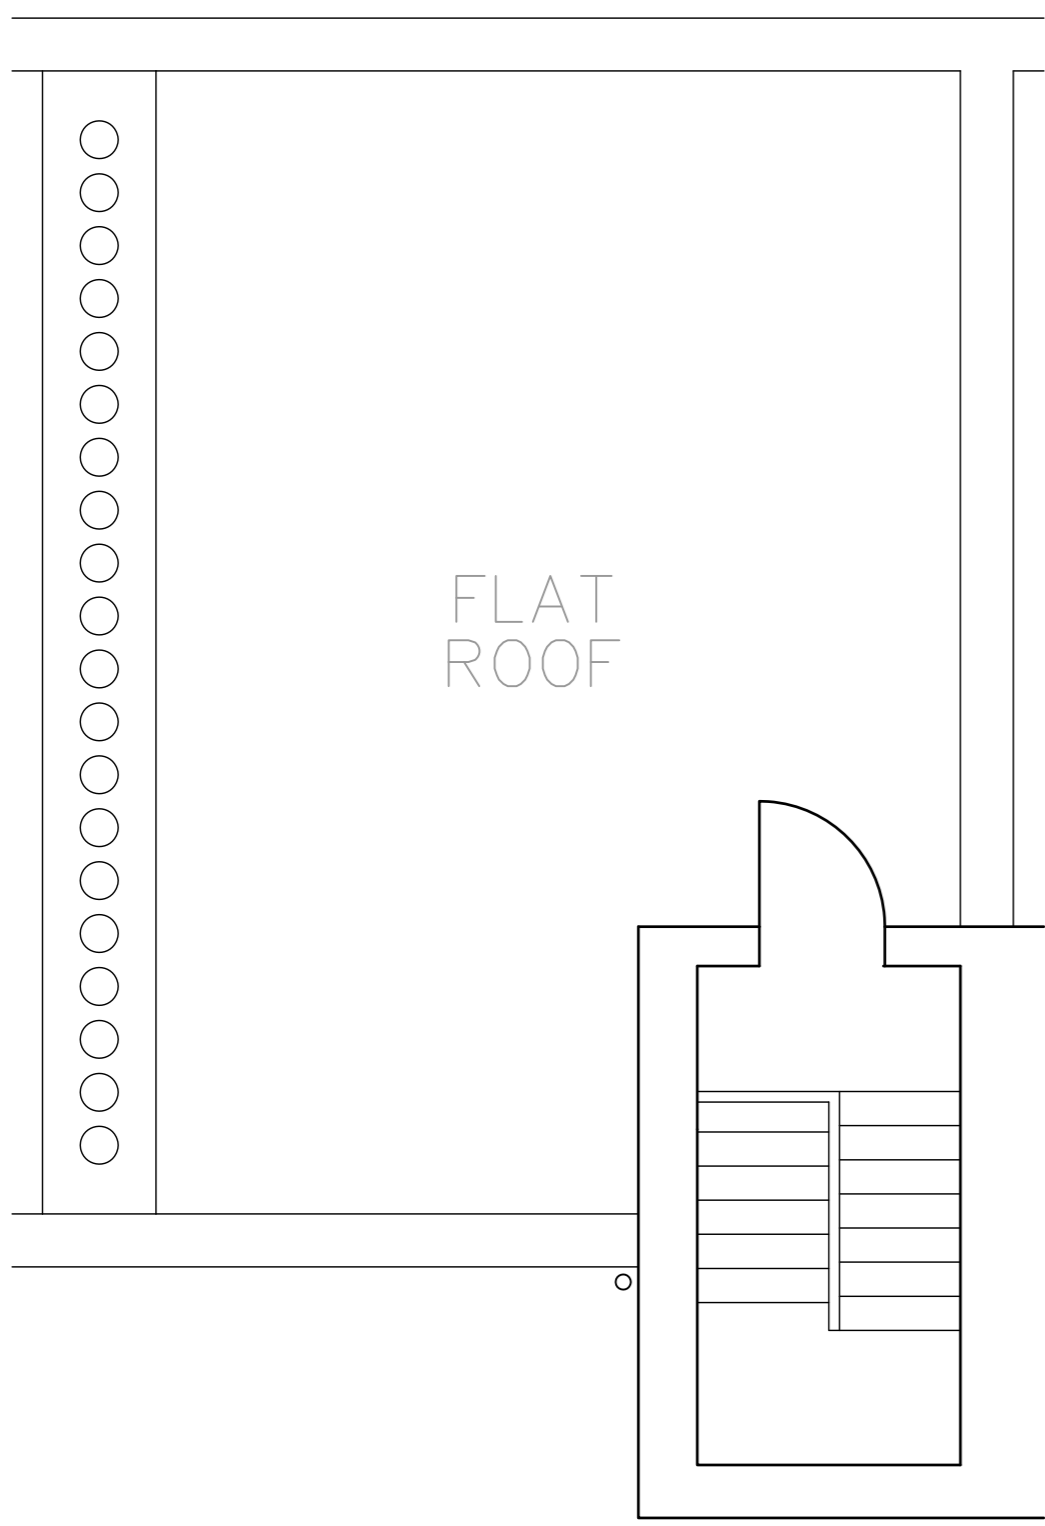


T H I R D  
44m<sup>2</sup> office

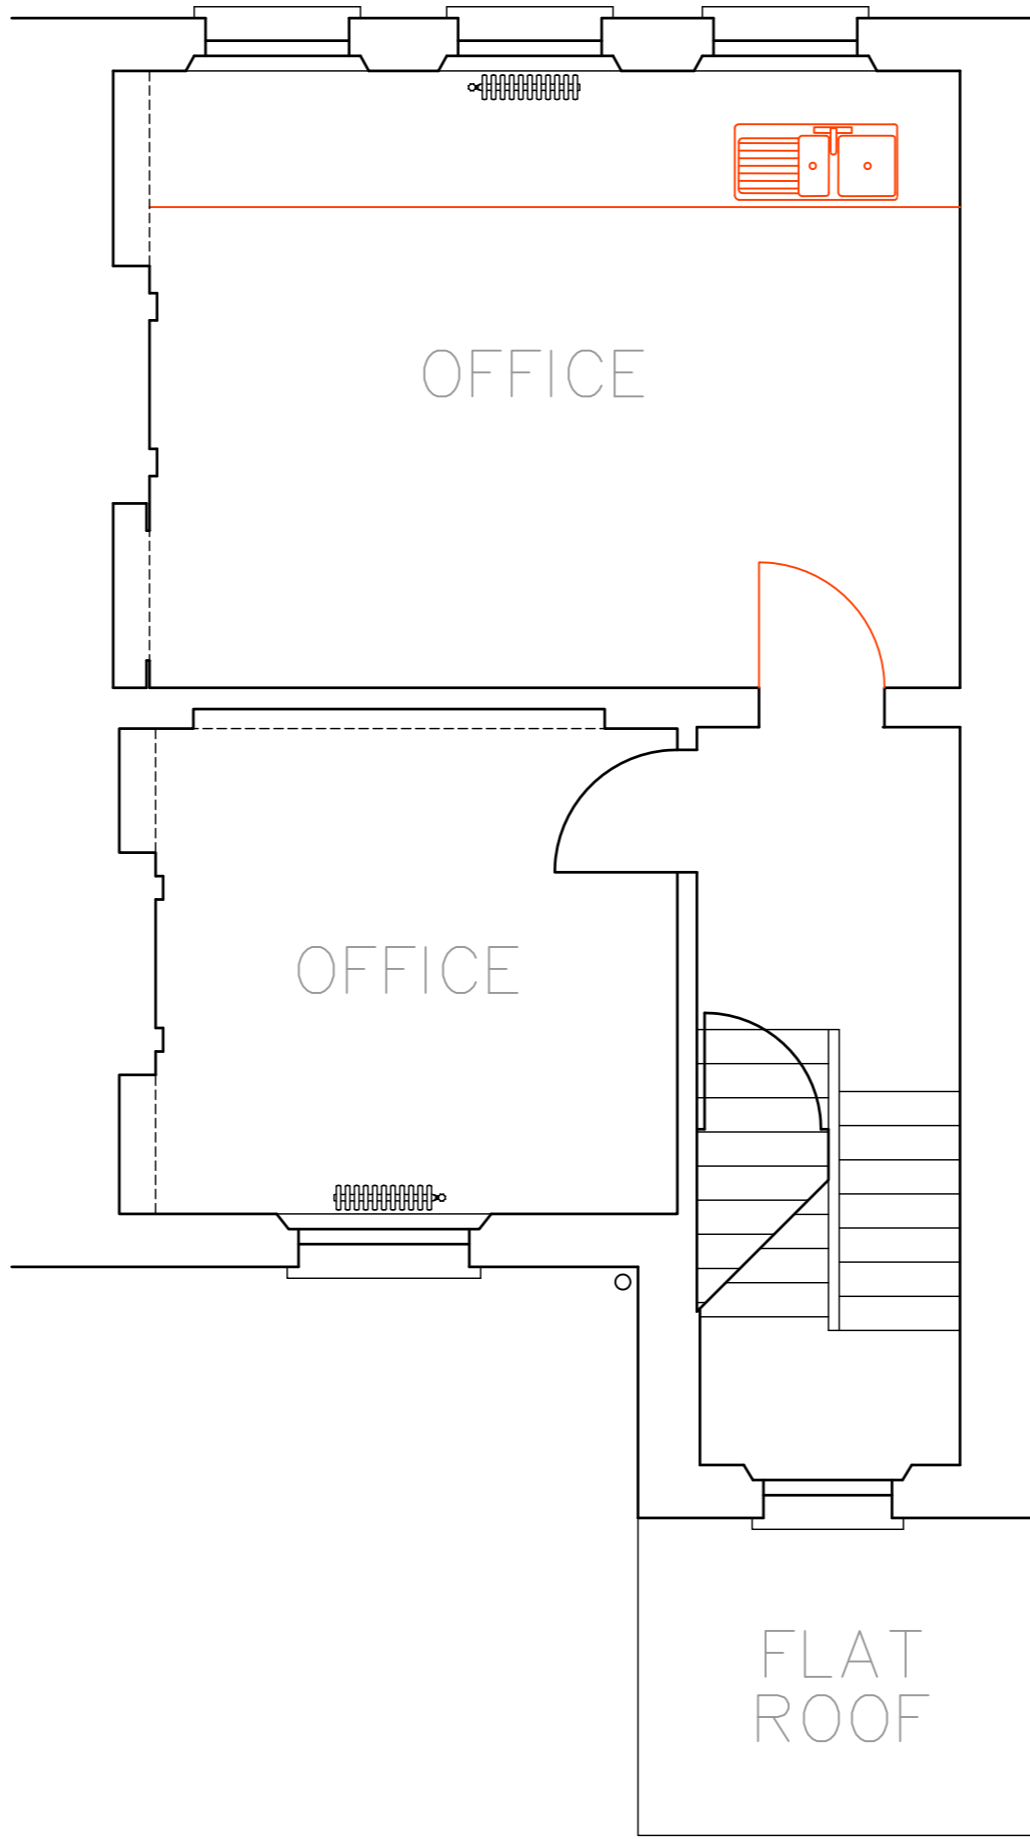


S E C O N D  
48m<sup>2</sup> office

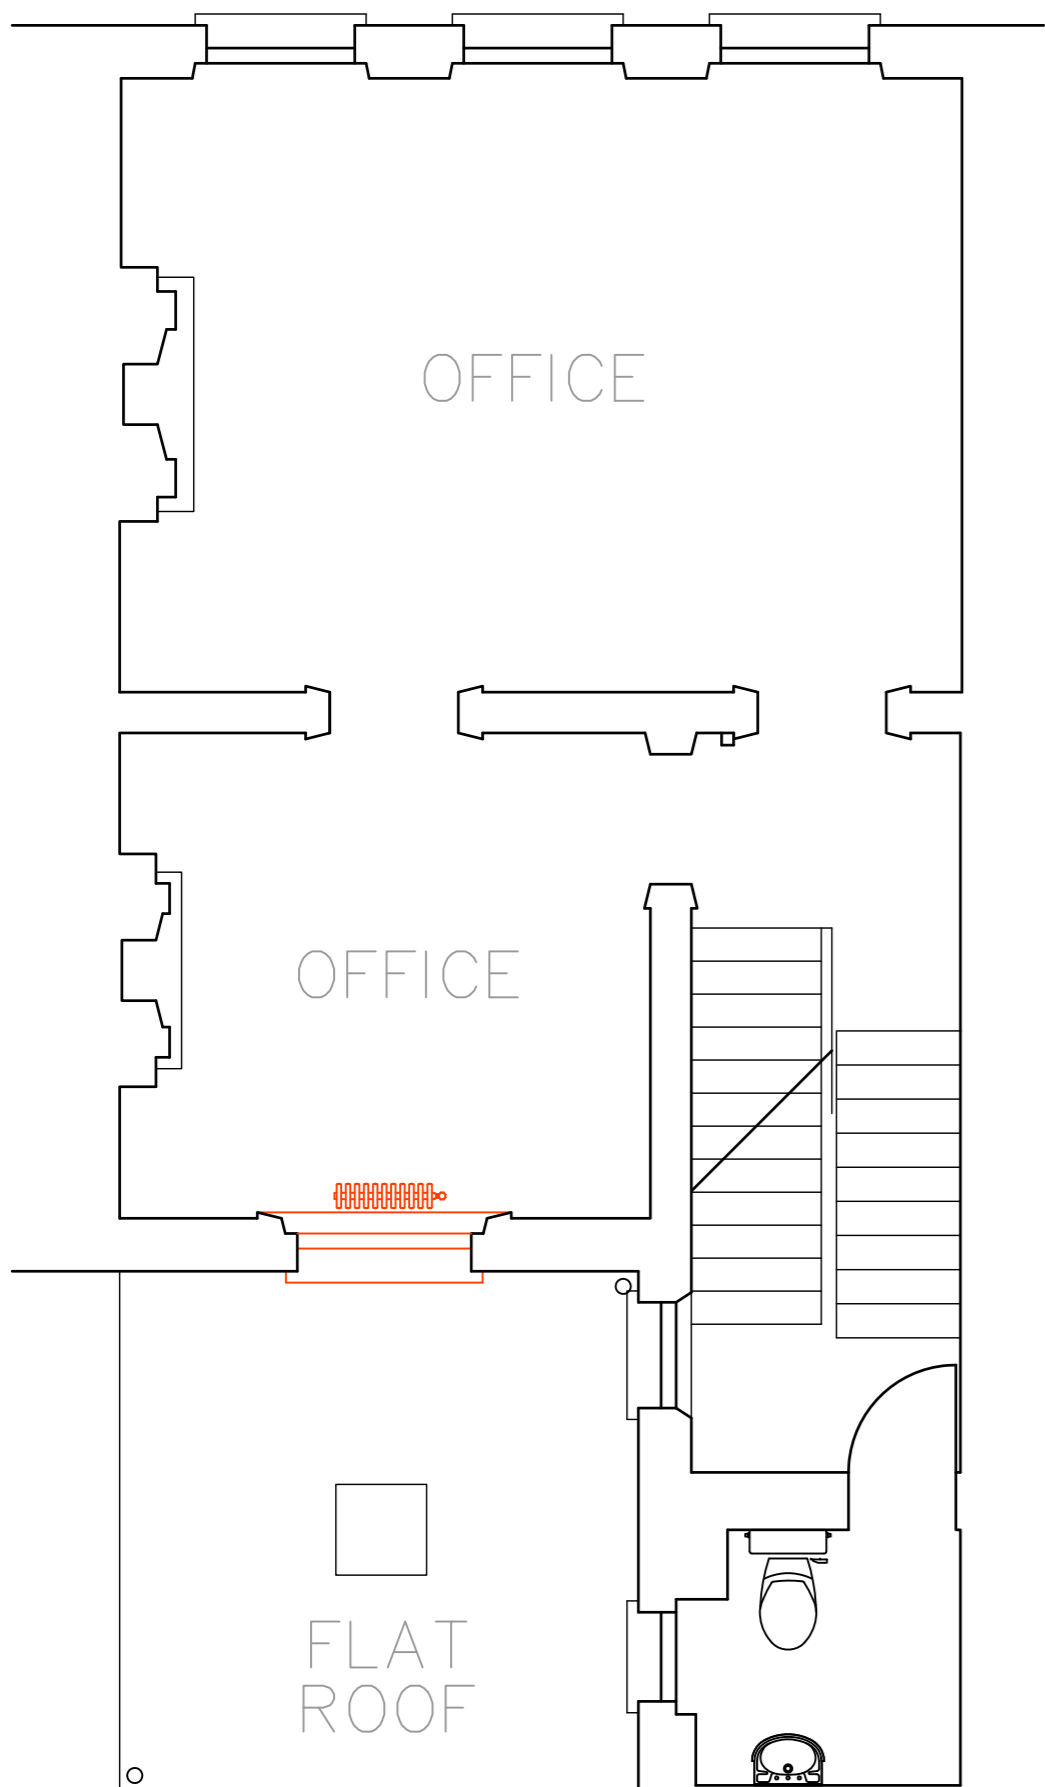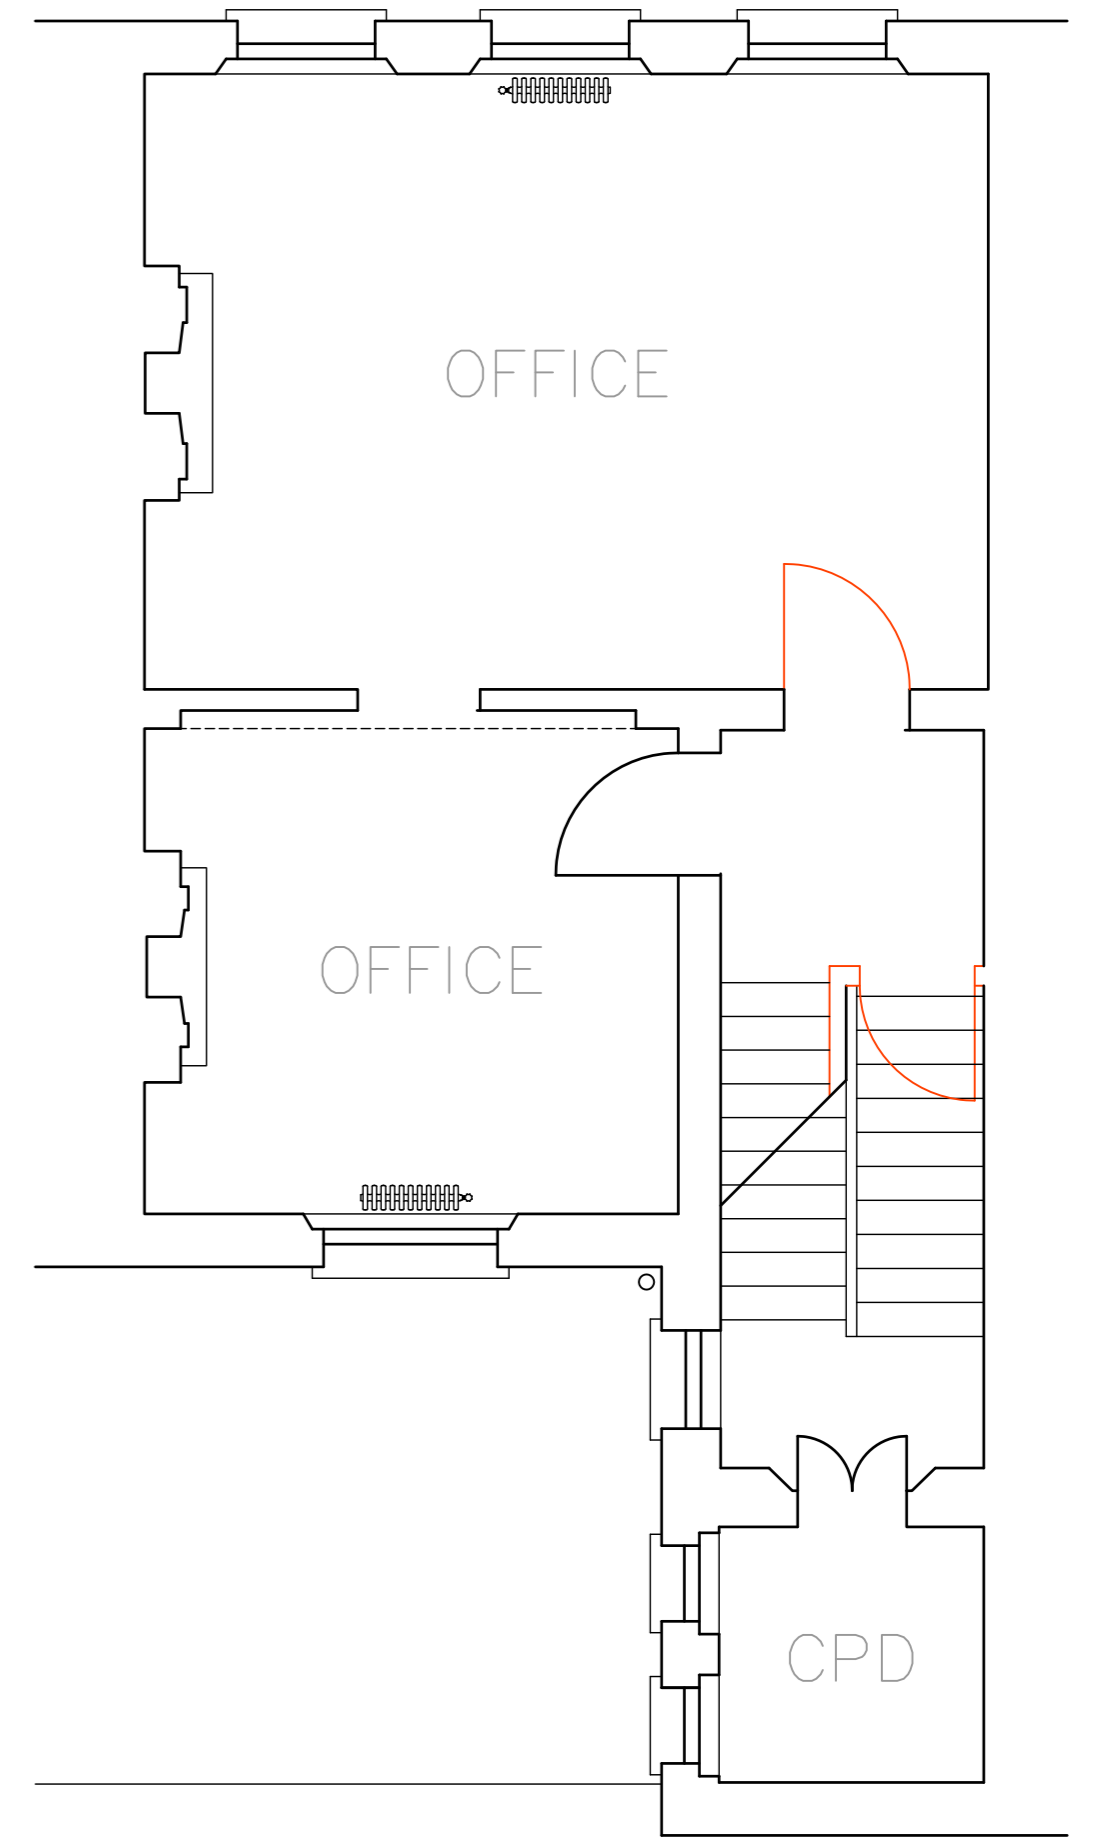

F I R S T  
47.8m<sup>2</sup> office

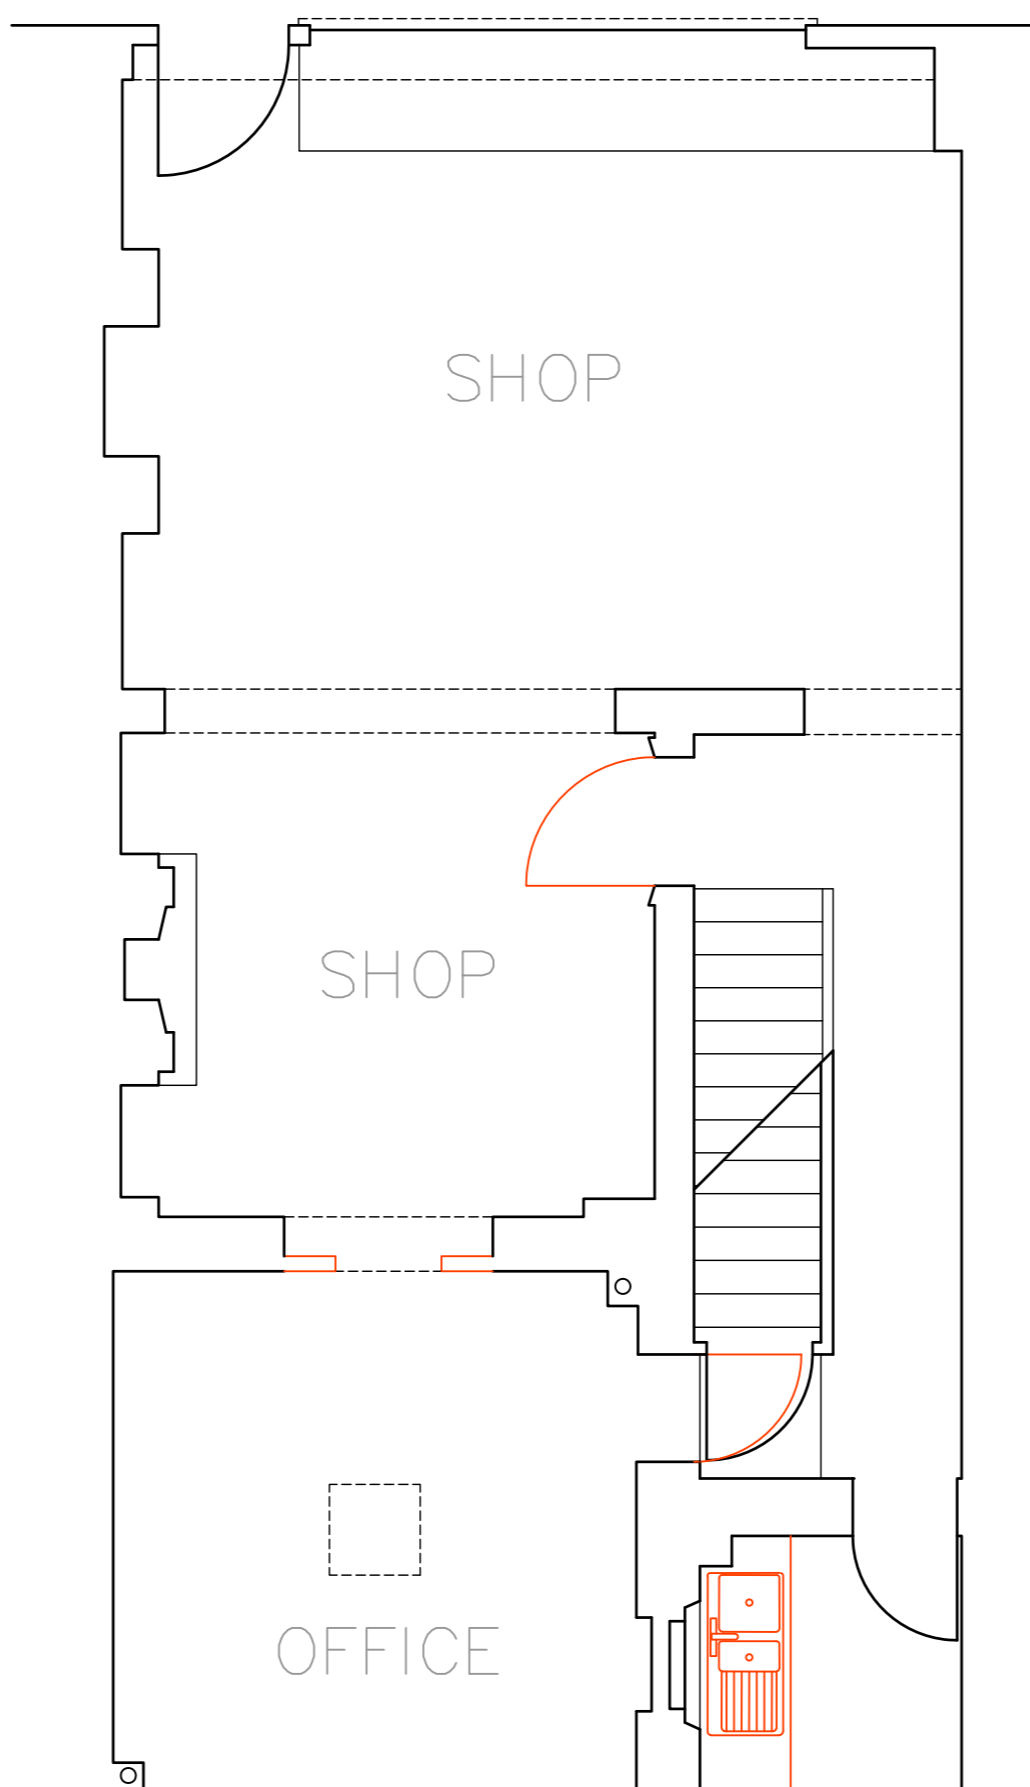

G R O U N D  
42m<sup>2</sup> shop  
21m<sup>2</sup> office & kitchen

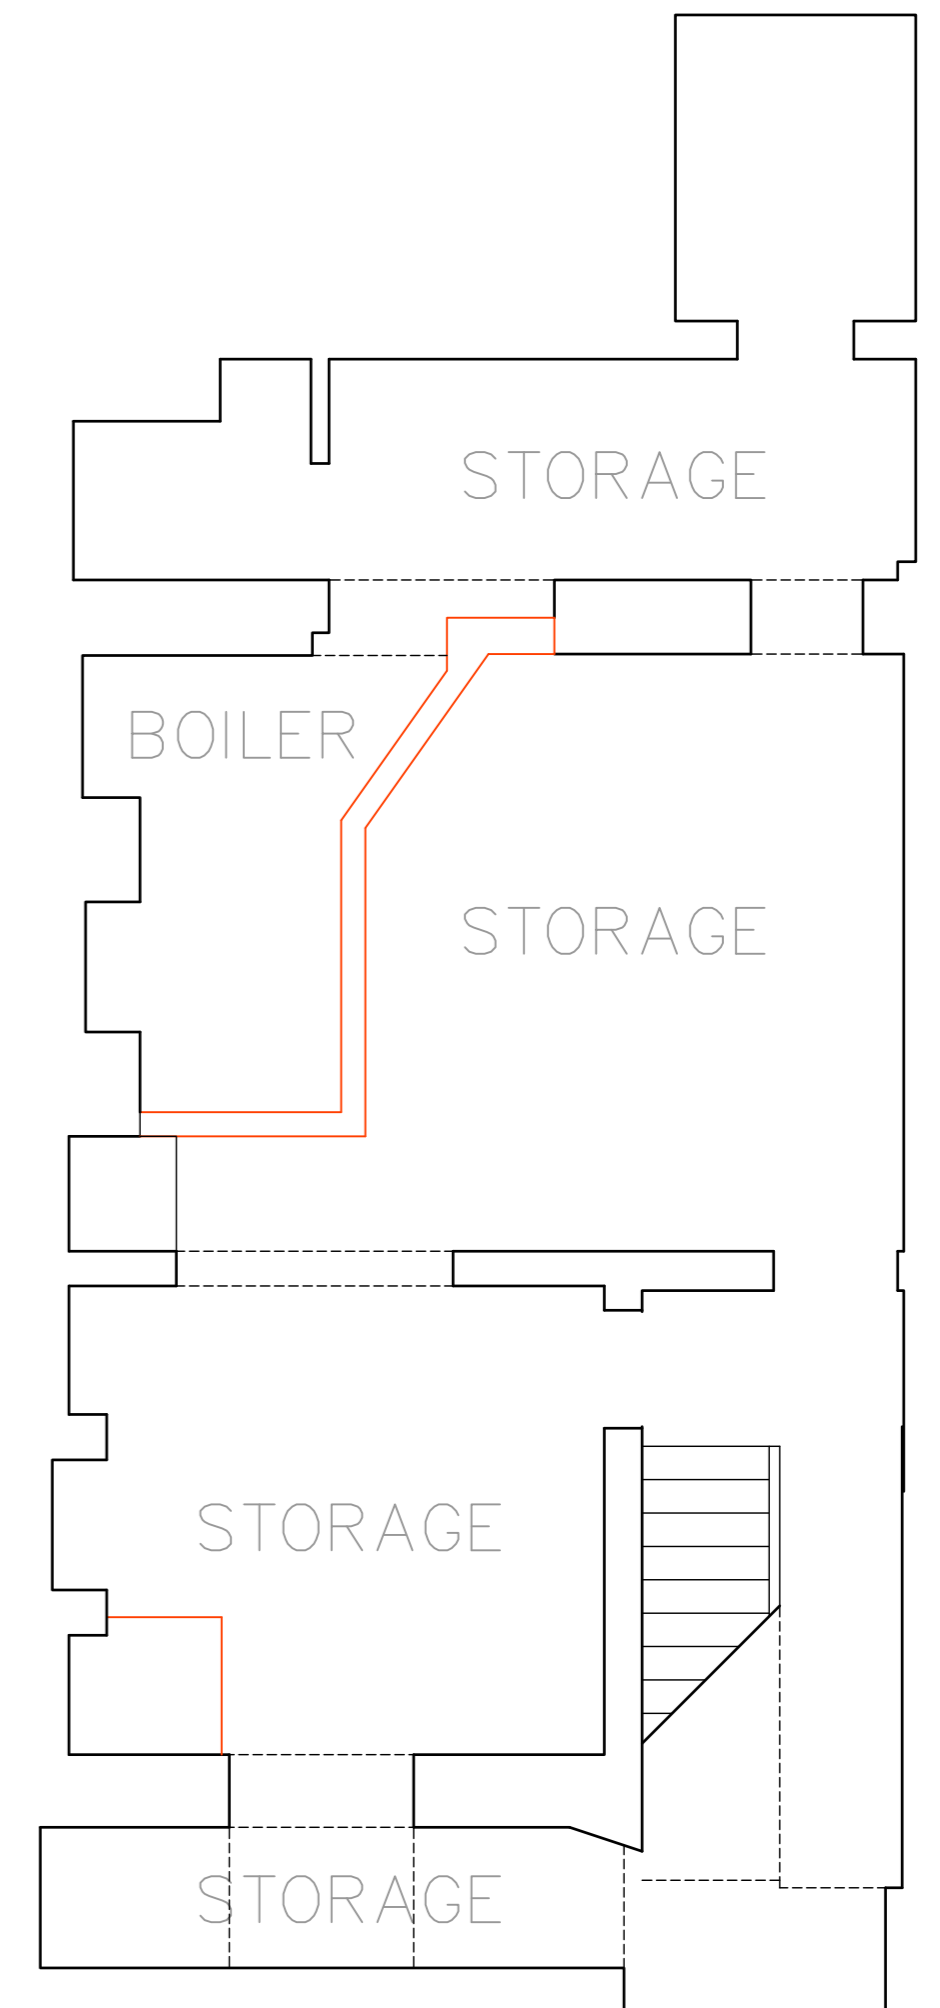

B A S E M E N T  
61m<sup>2</sup> storage & boiler




REVISIONS



Gregory Munson RIBA . architect

Building plans at 1:50		30 Museum Street, WC1A 1LH for P Athill Esq.	
Existing	SCALE 1:50@A1	DATE 16.10.15	DWG.No 2
			REV B

34 RAGLAN STREET, LONDON, NW5 3DA. TEL 07887 545004. EMAIL gregorymunson@gmail.com

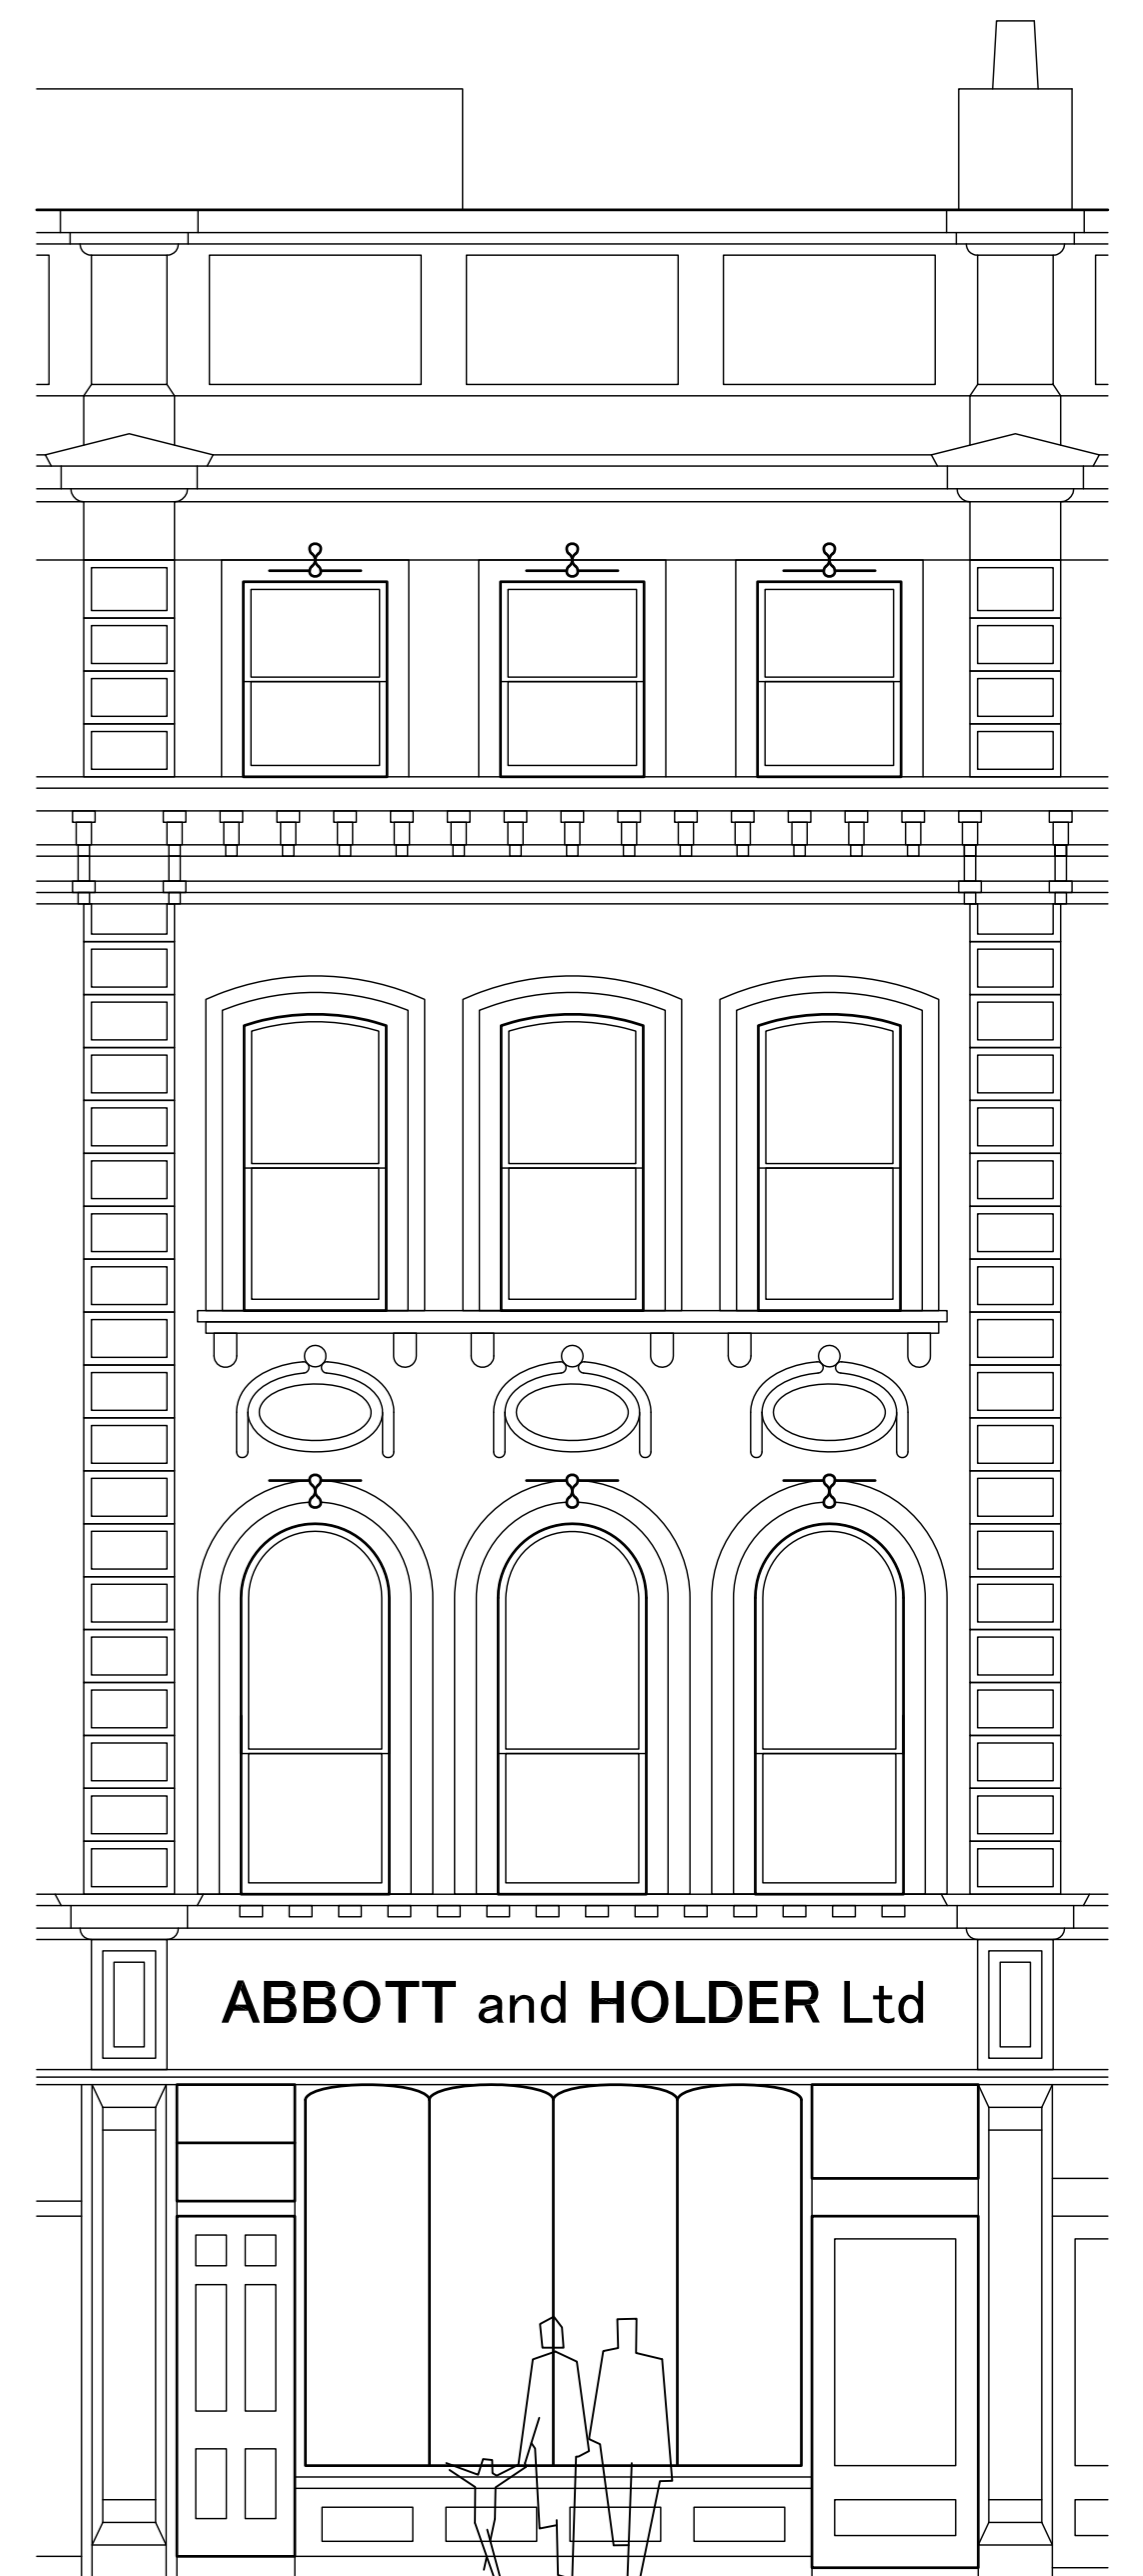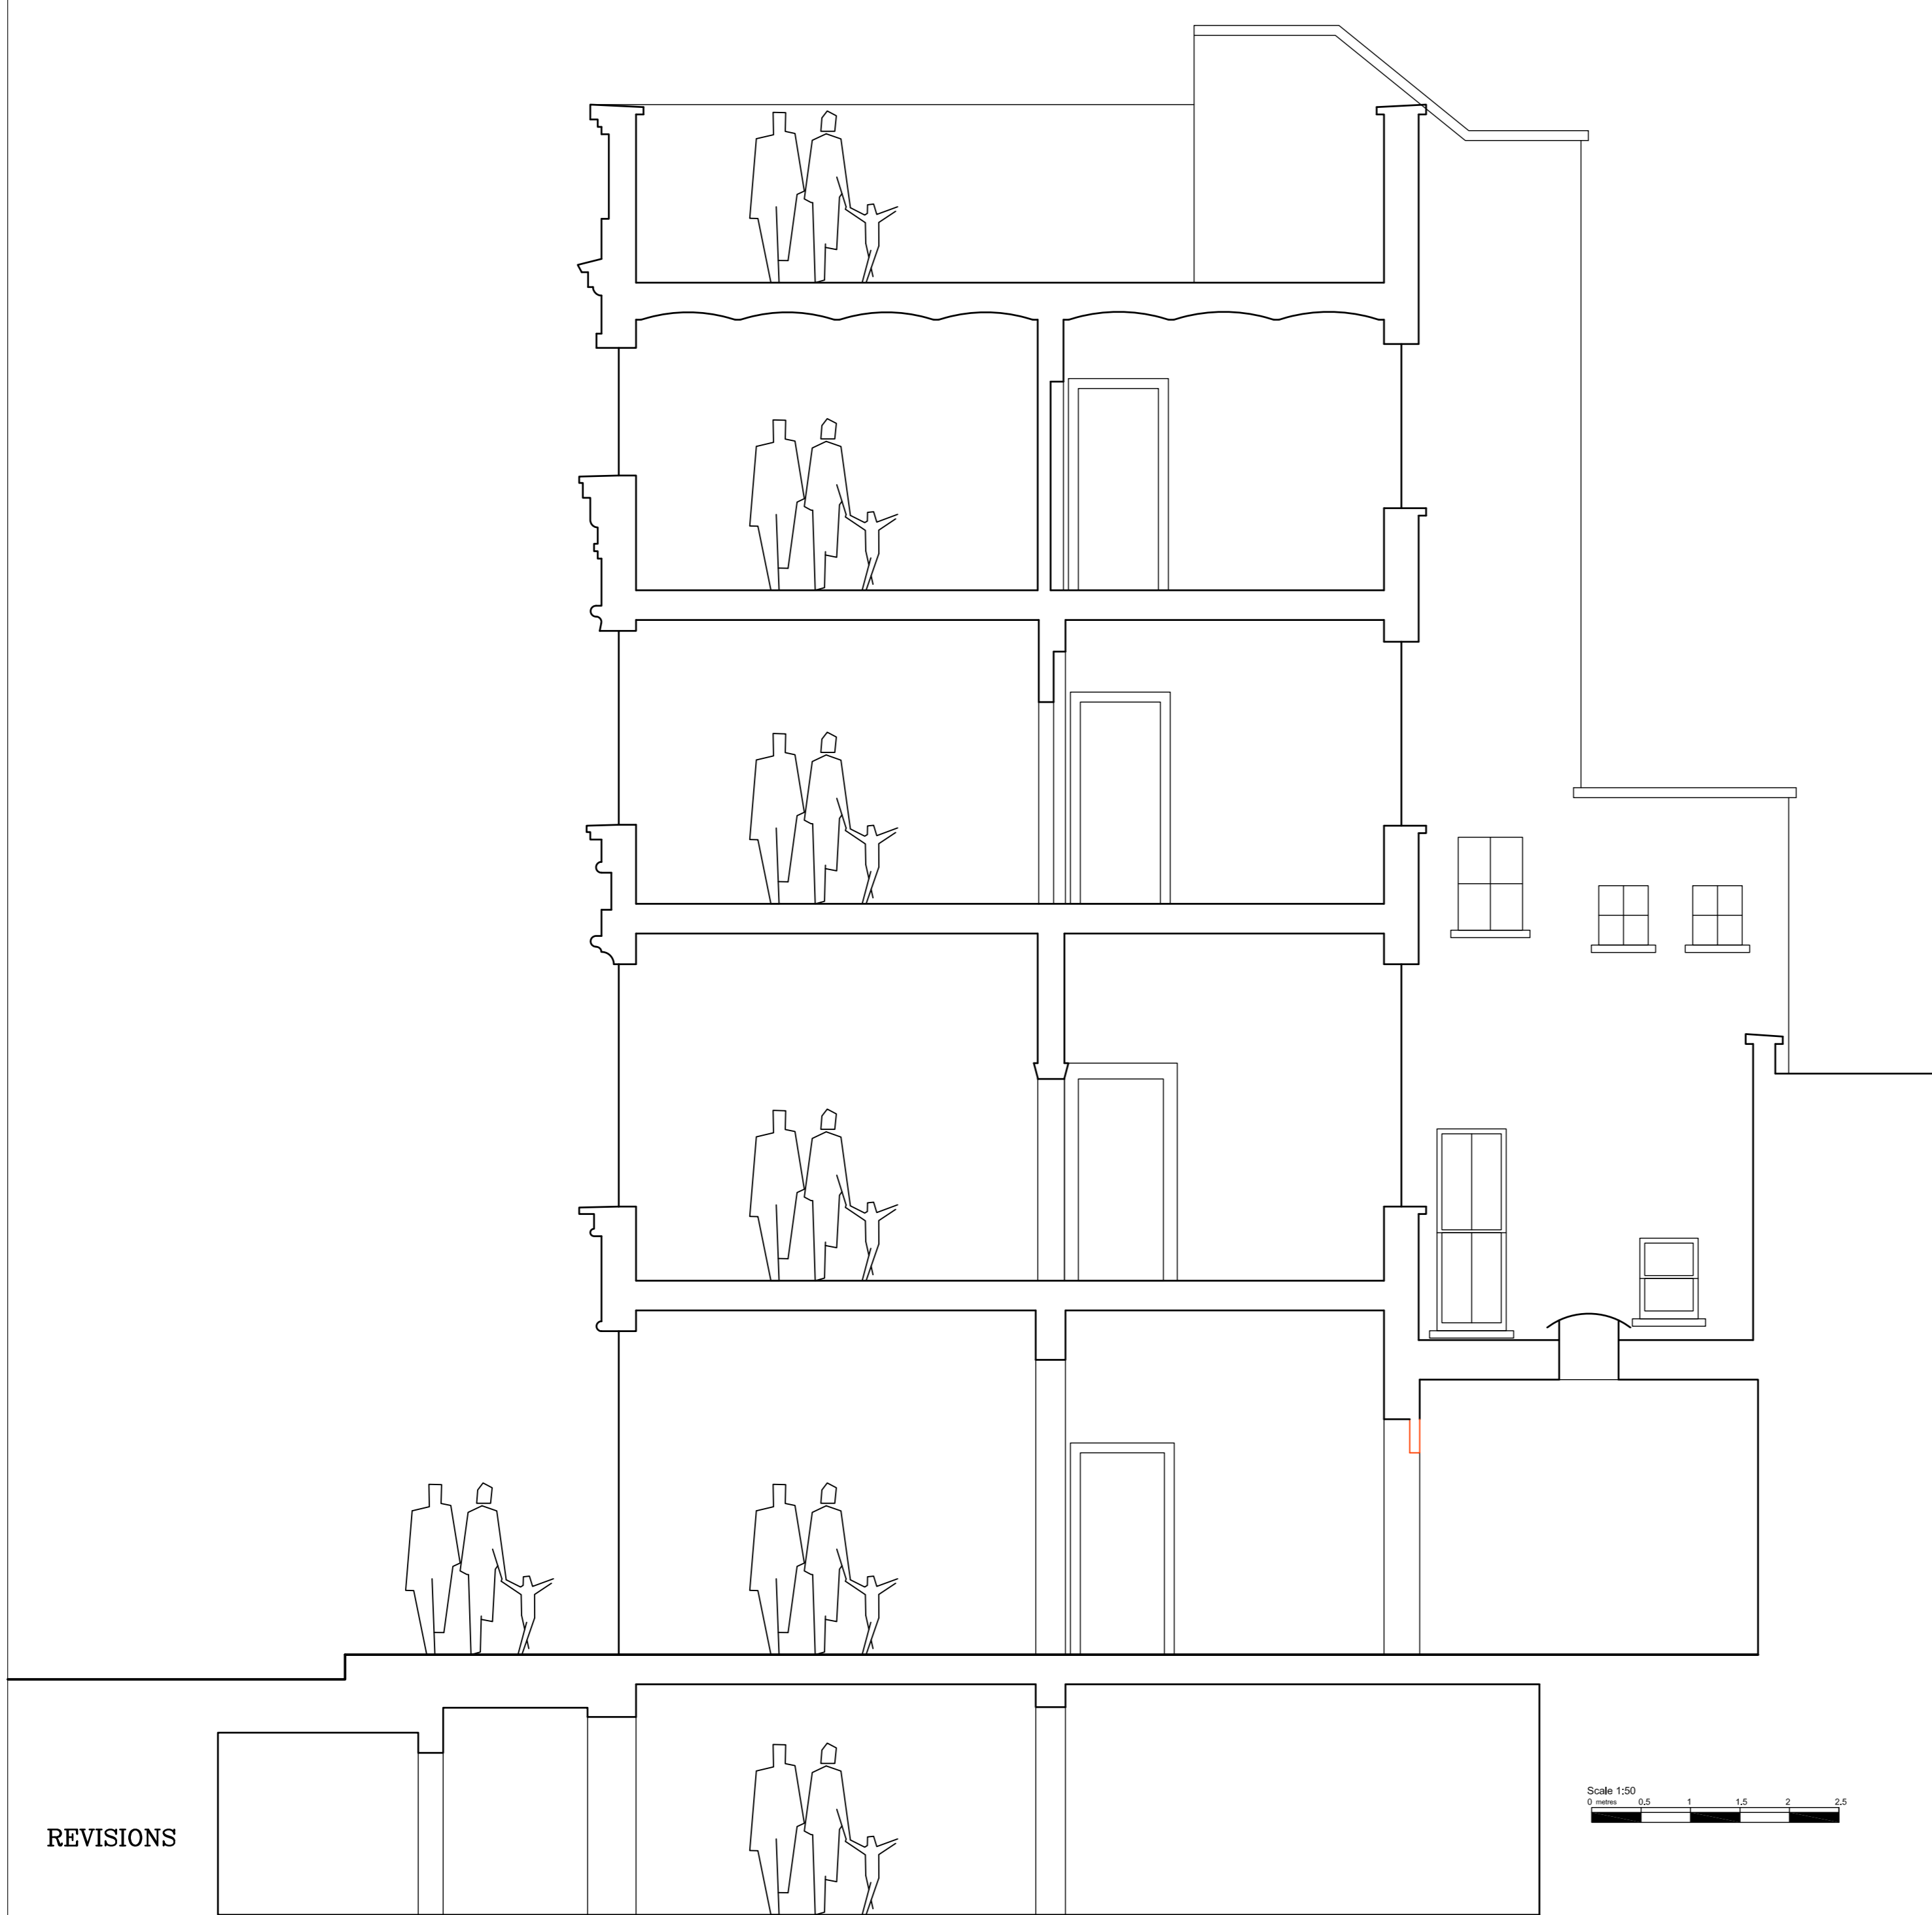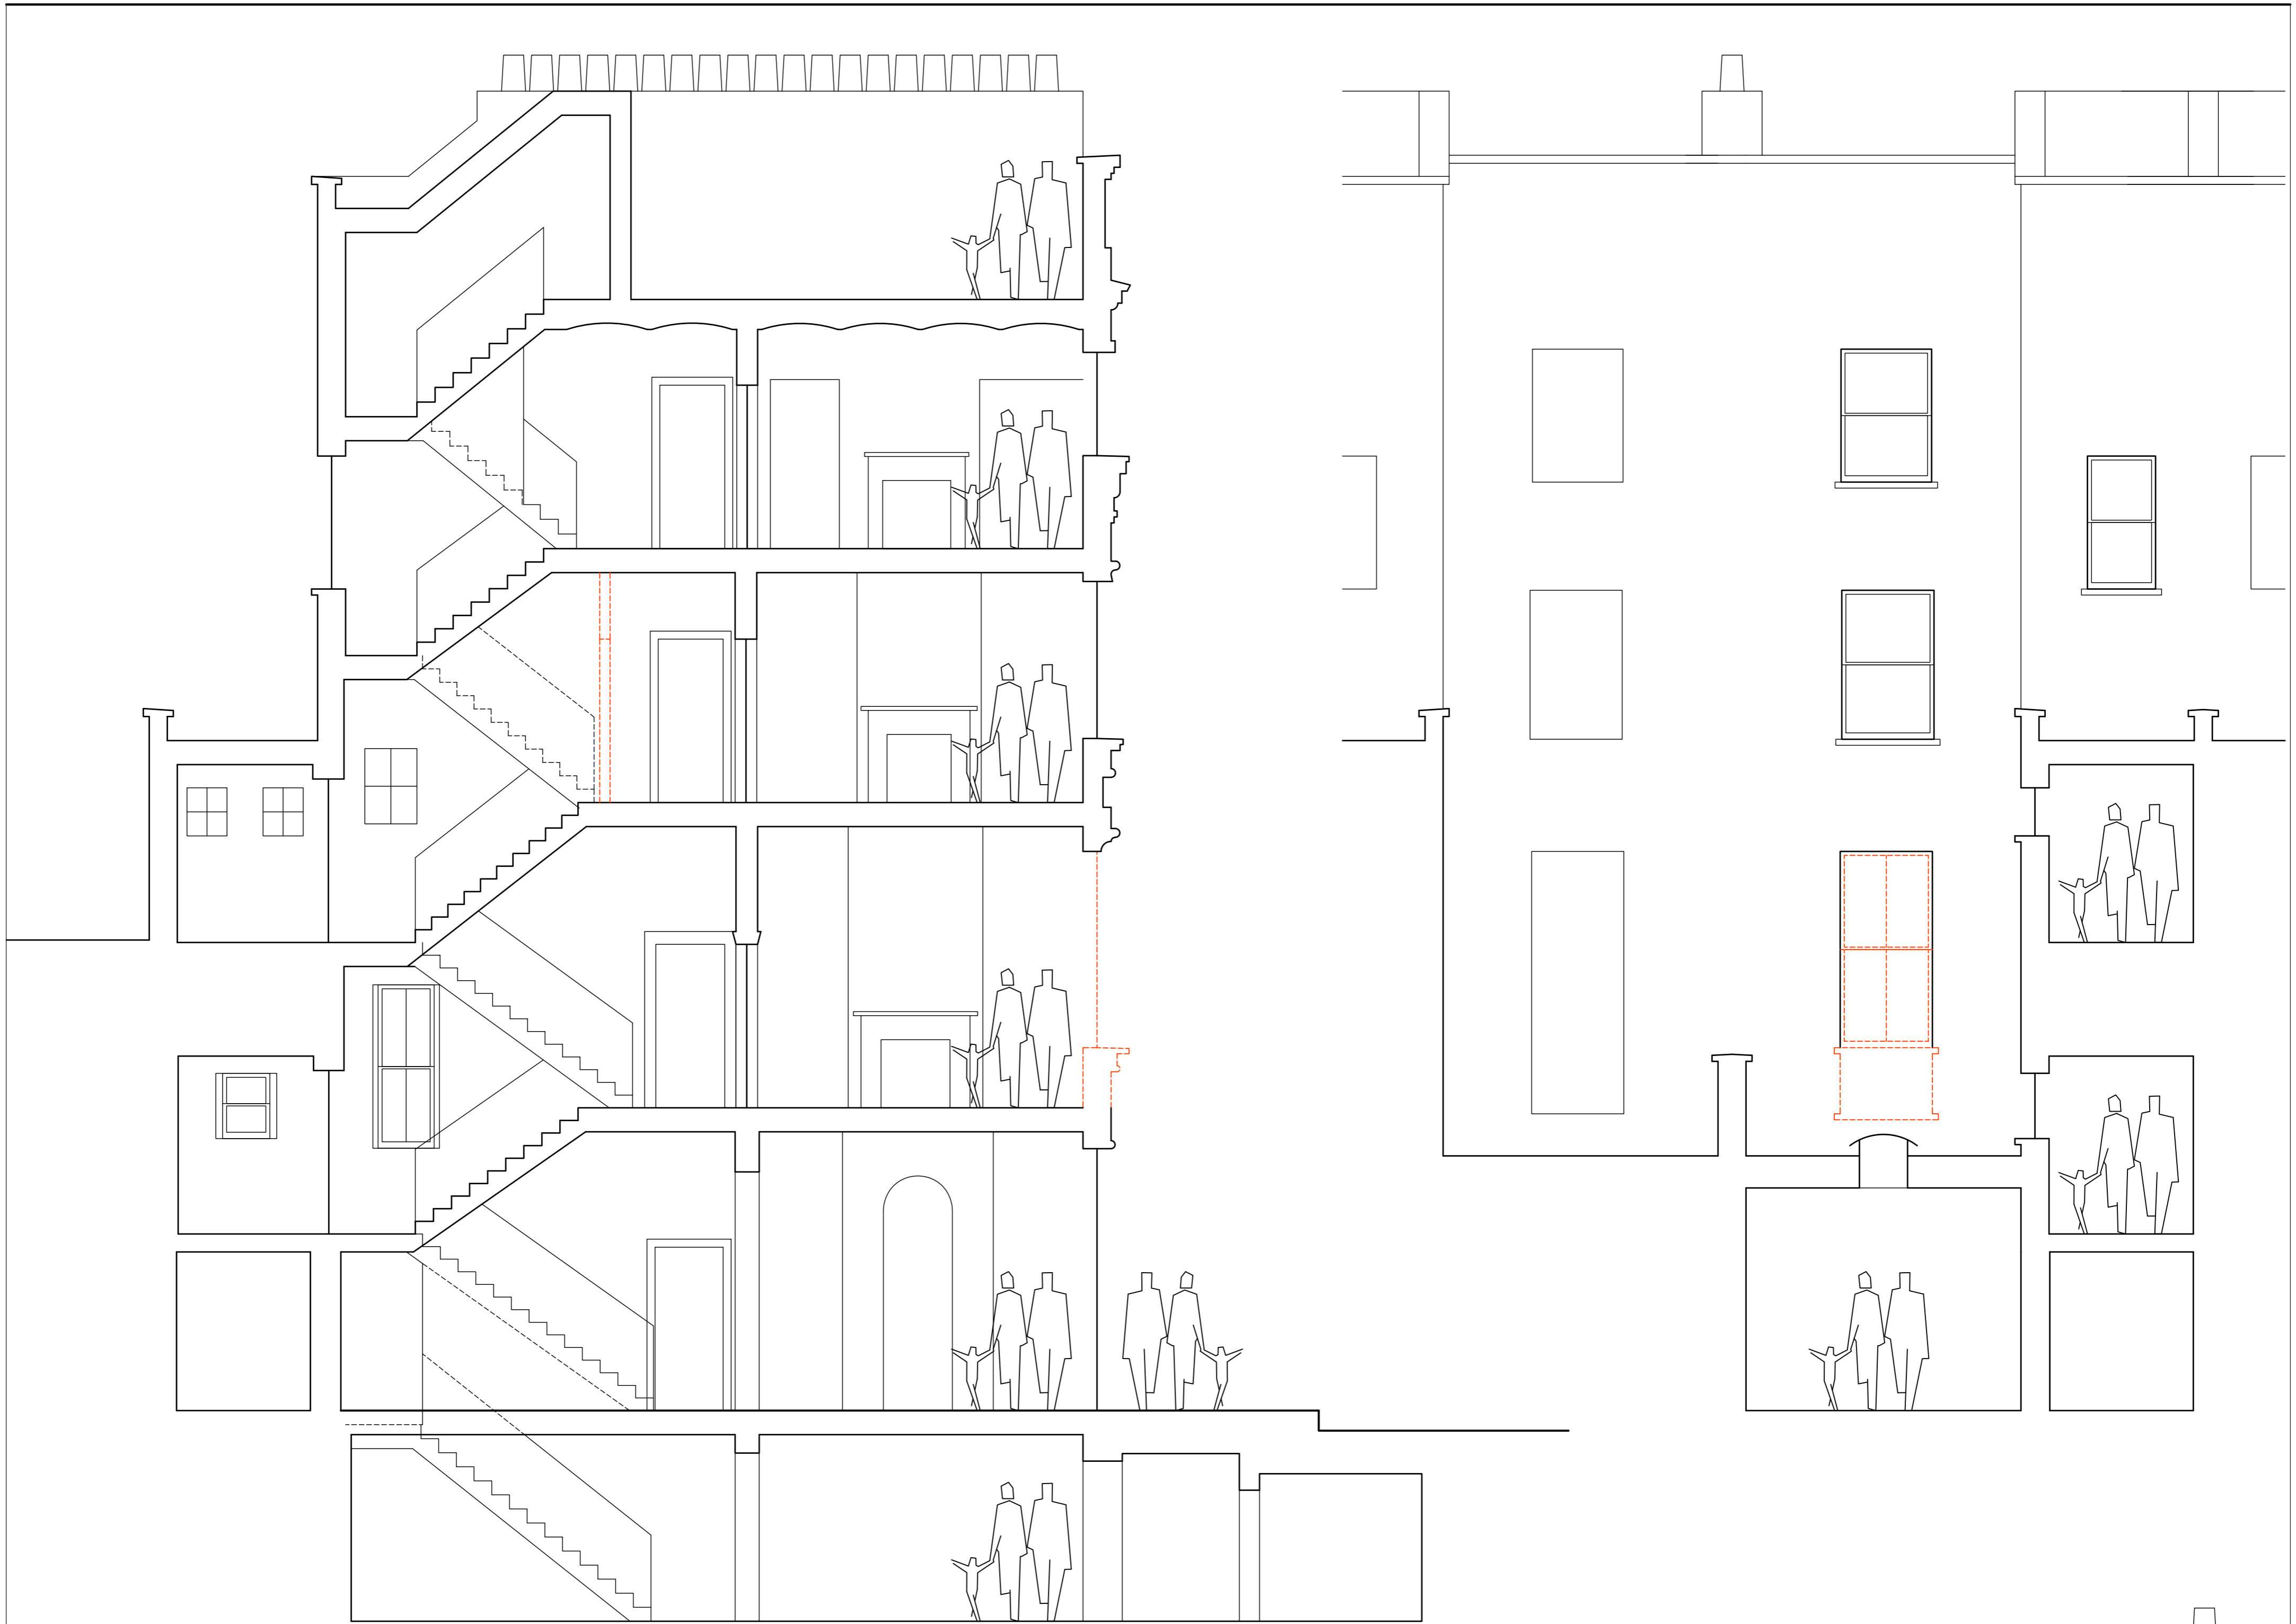


REVISIONS




Gregory Munson RIBA . architect

Elevations and sections		30 Museum Street, WC1A 1LH for P Athill Esq.		
Existing	SCALE 1:50@A1	DATE 01.10.15	DWG.No 3	REV A



R O O F  
5.7m<sup>2</sup> residential

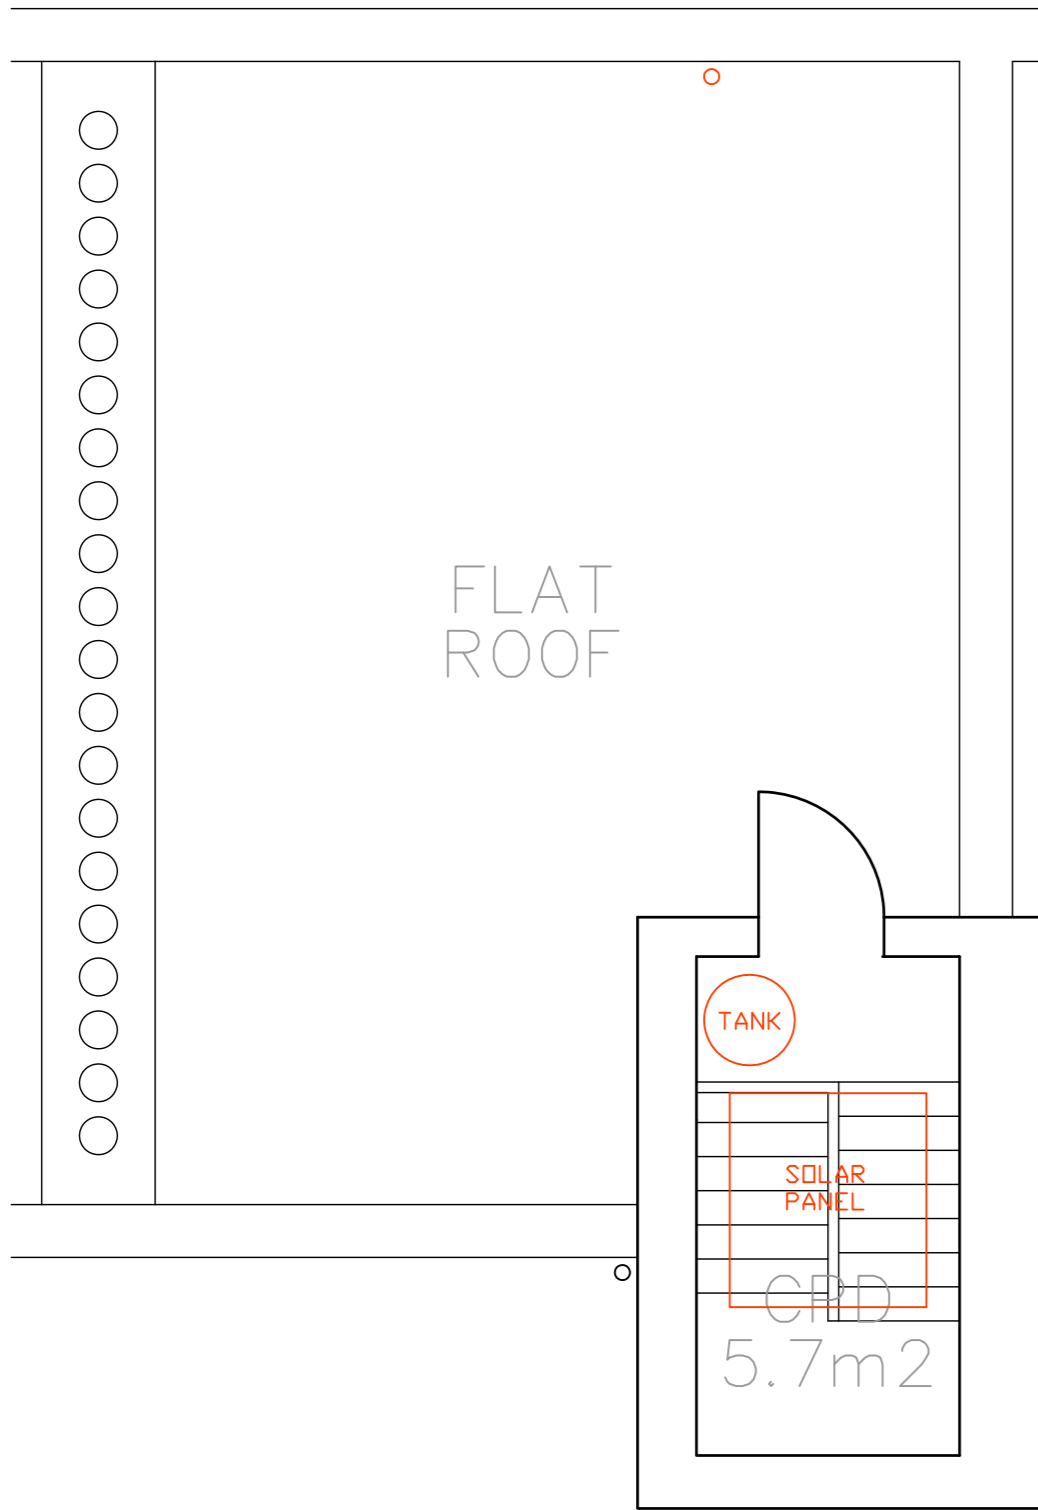


T H I R D  
44m<sup>2</sup> residential

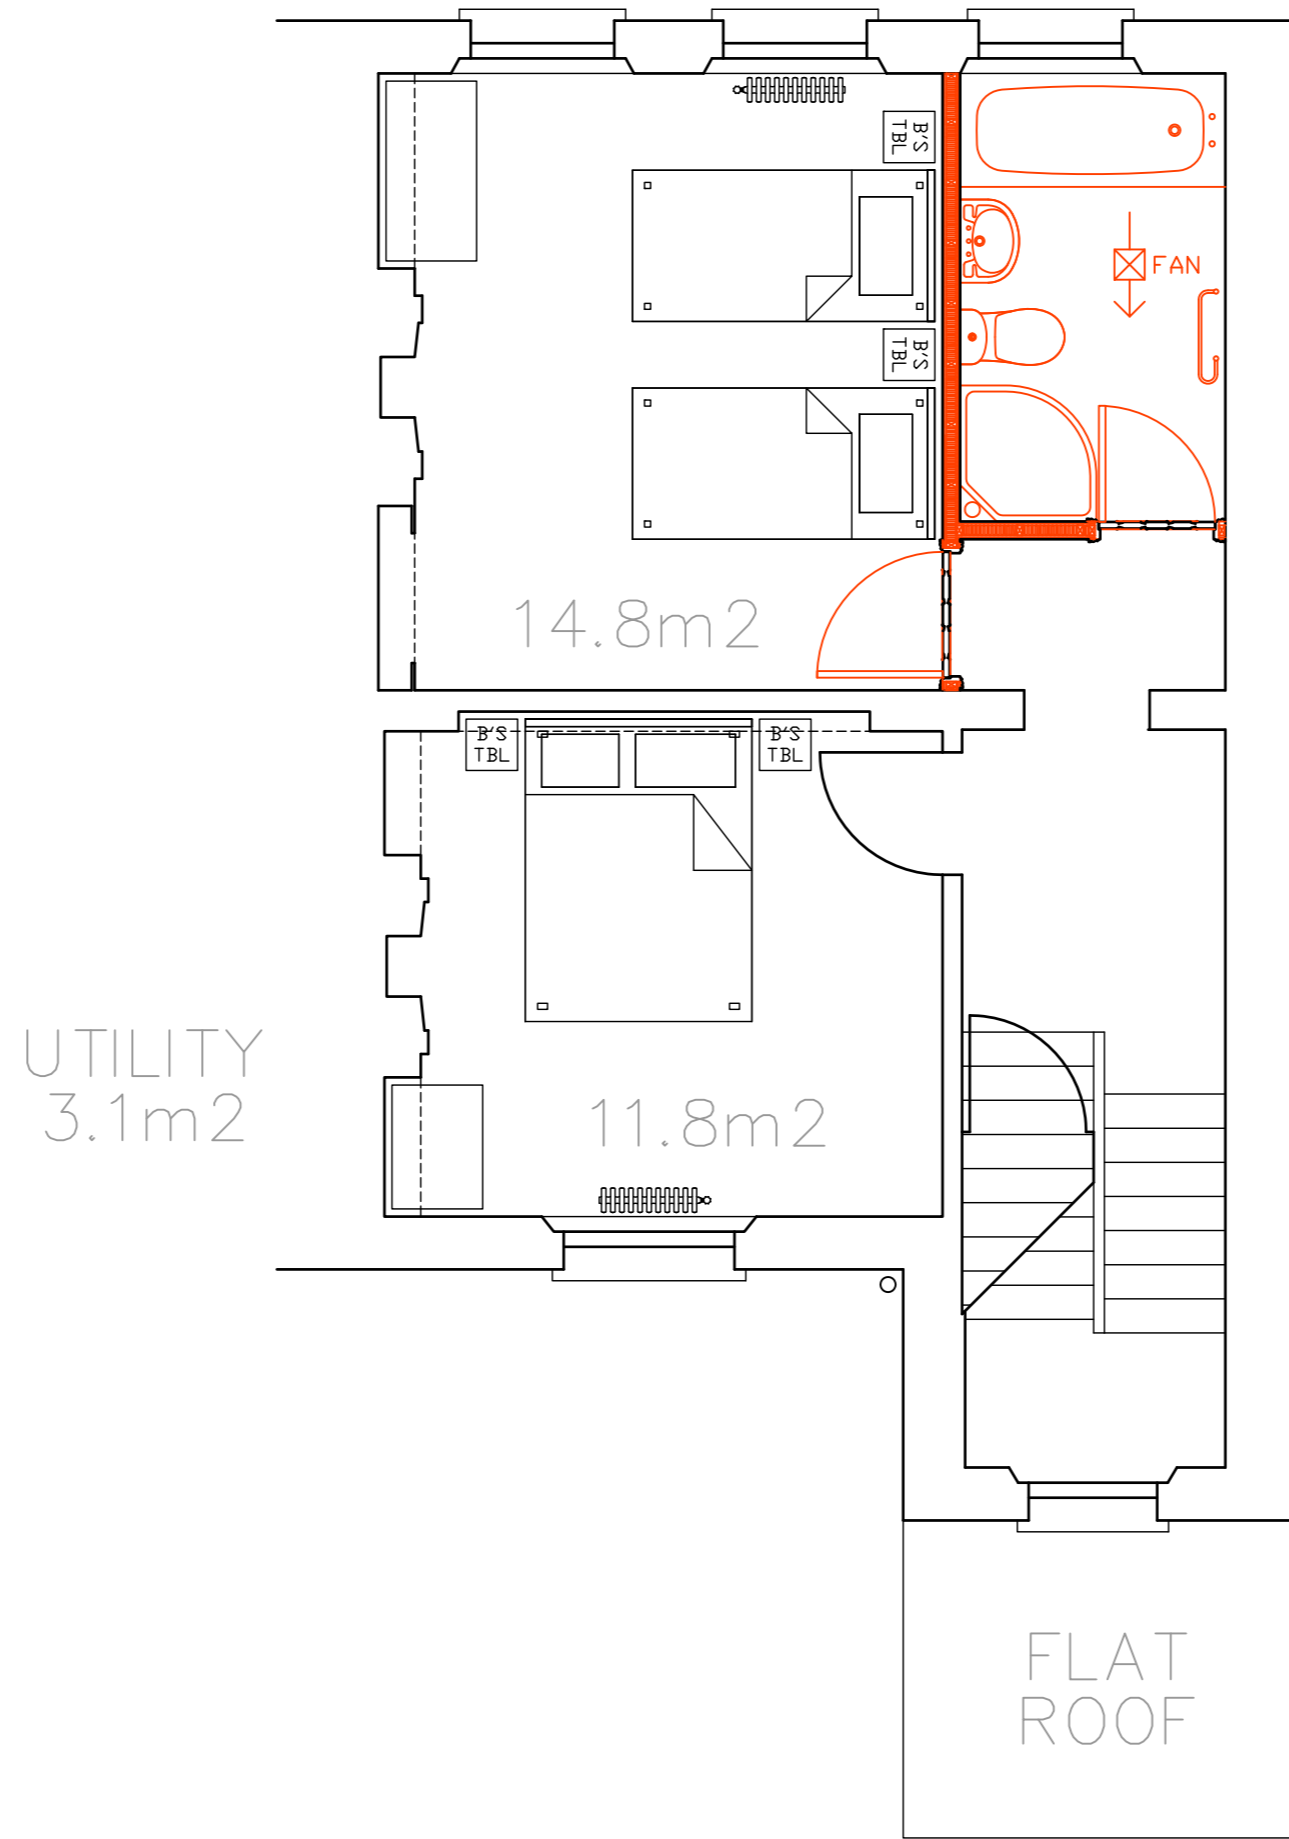


S E C O N D  
48m<sup>2</sup> residential

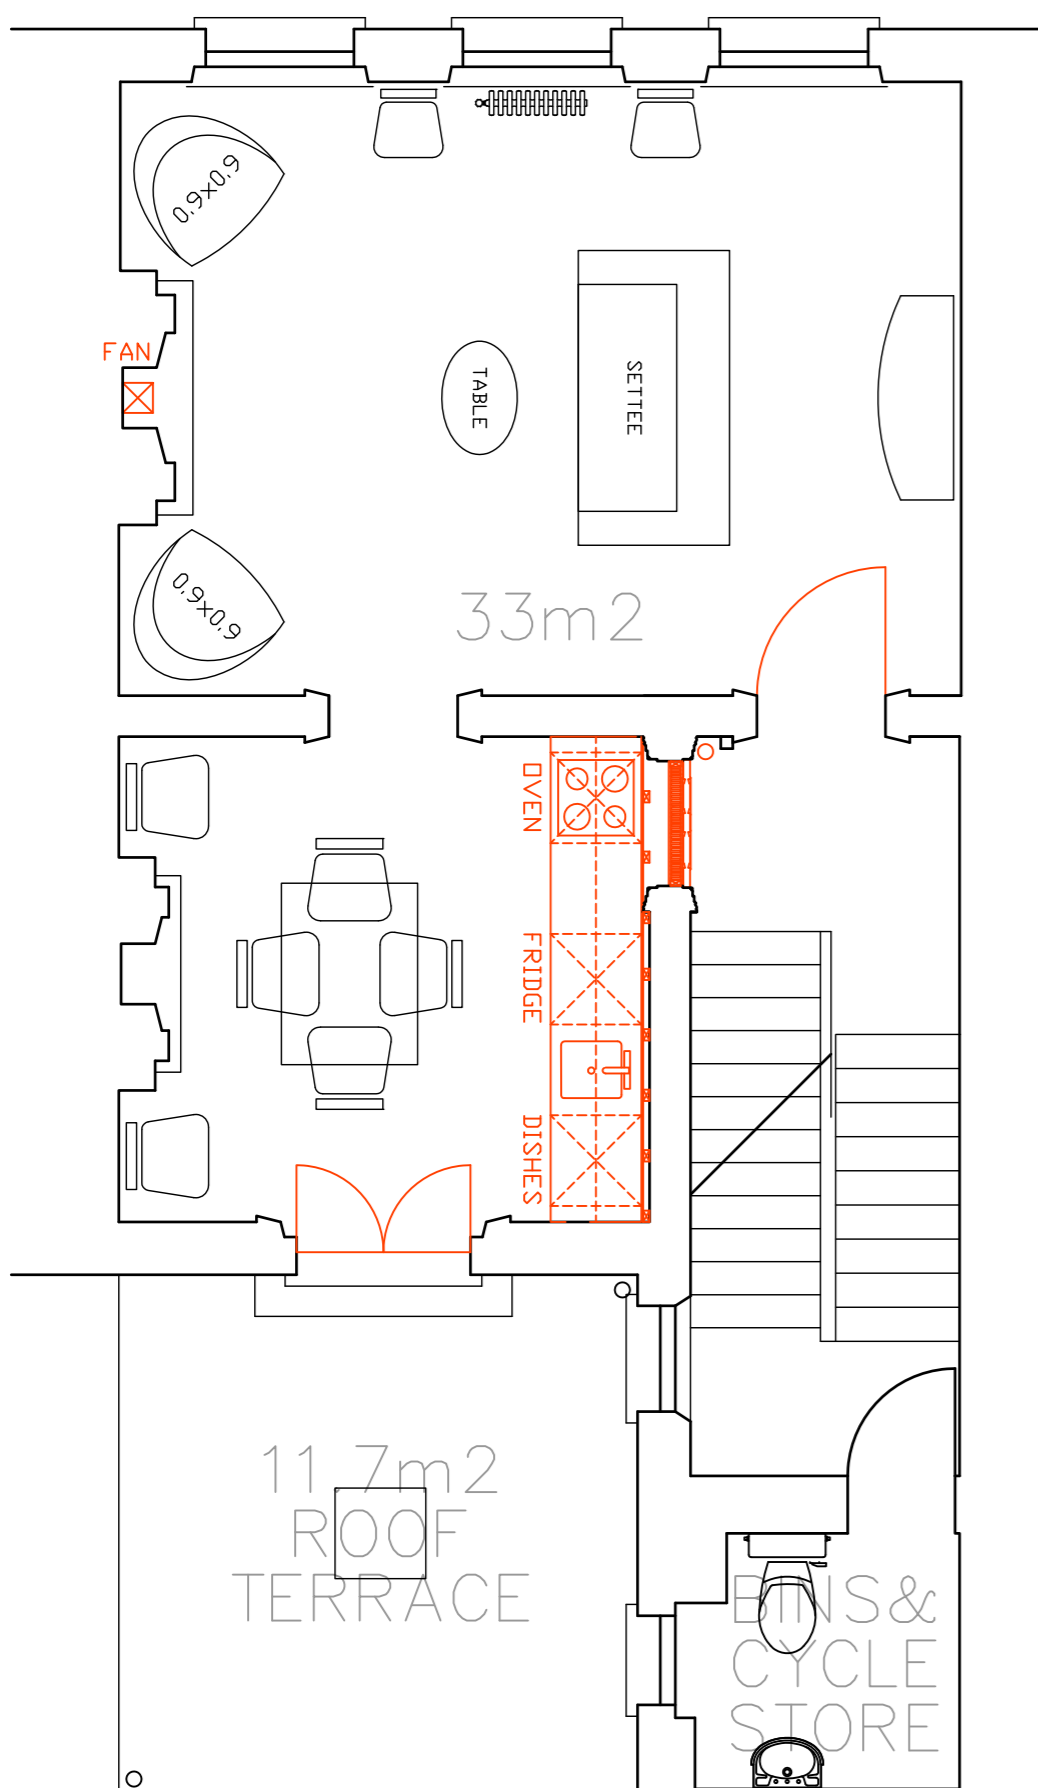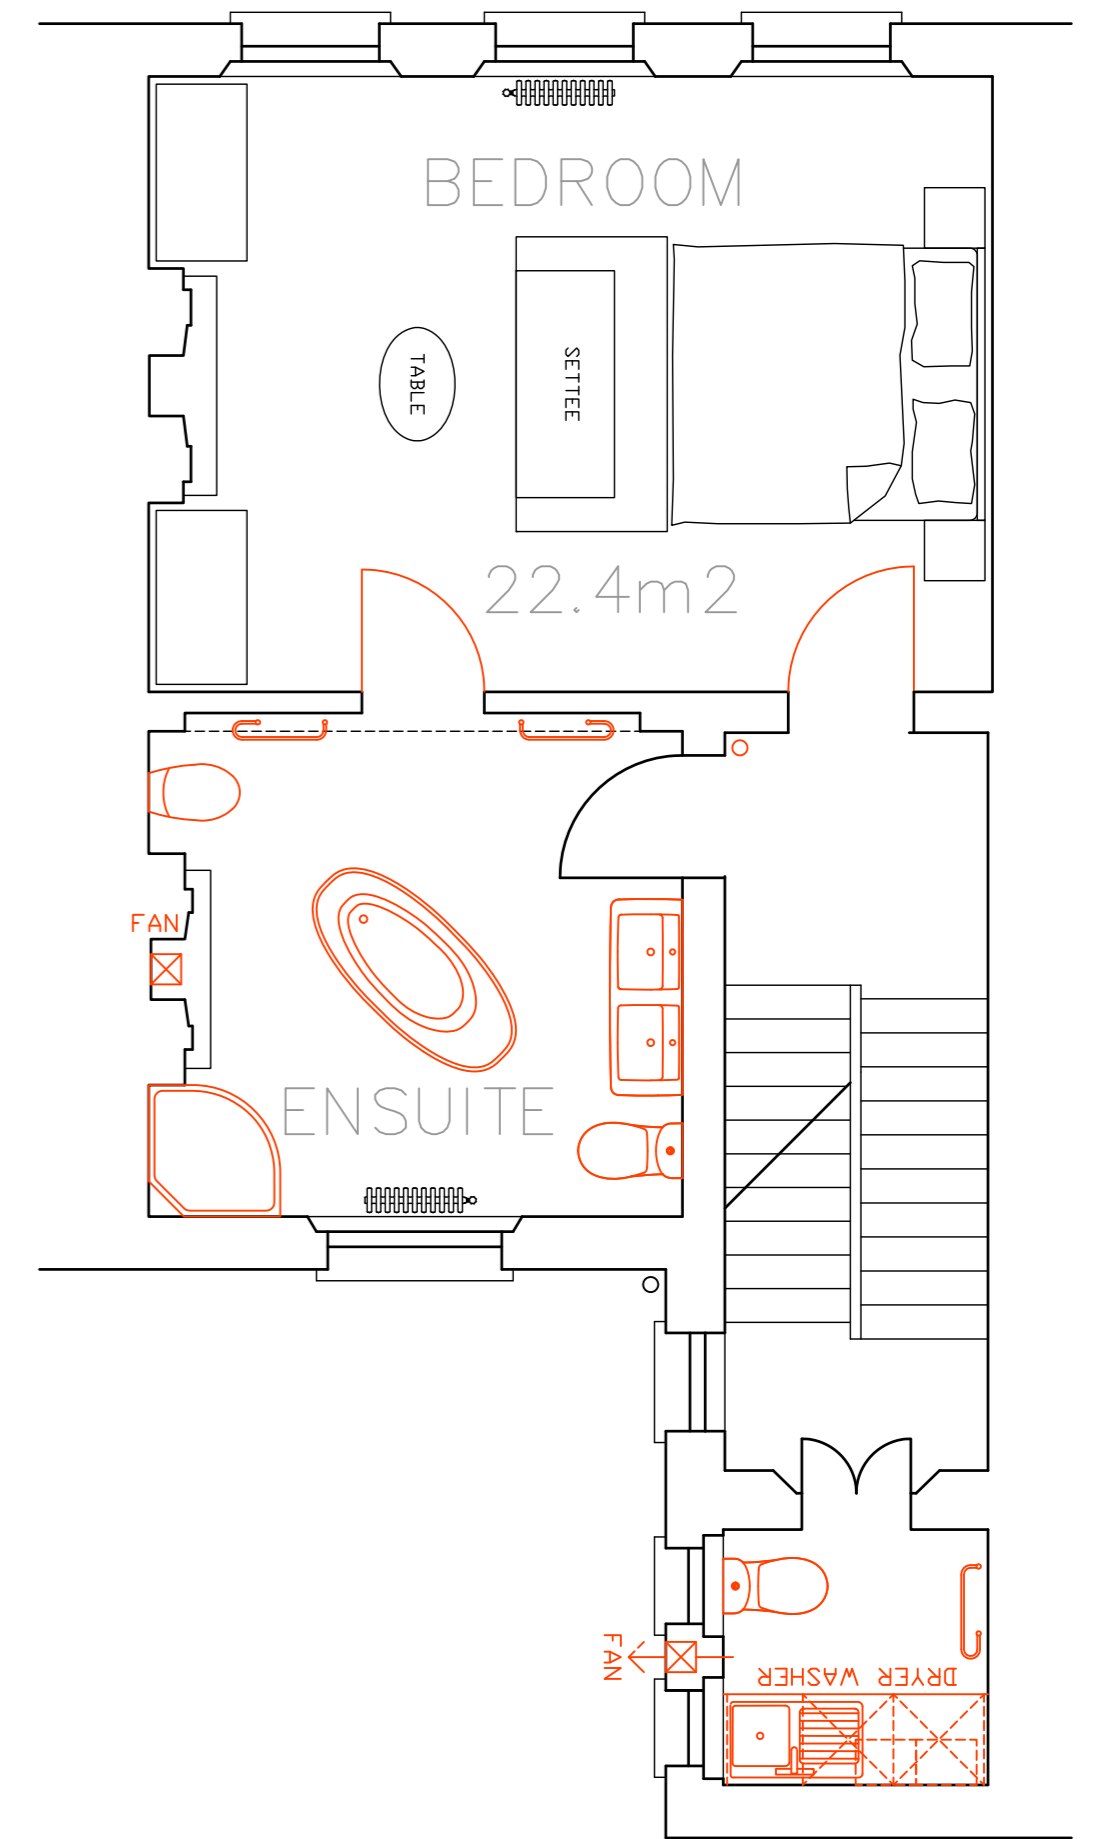

F I R S T  
47.8m<sup>2</sup> residential

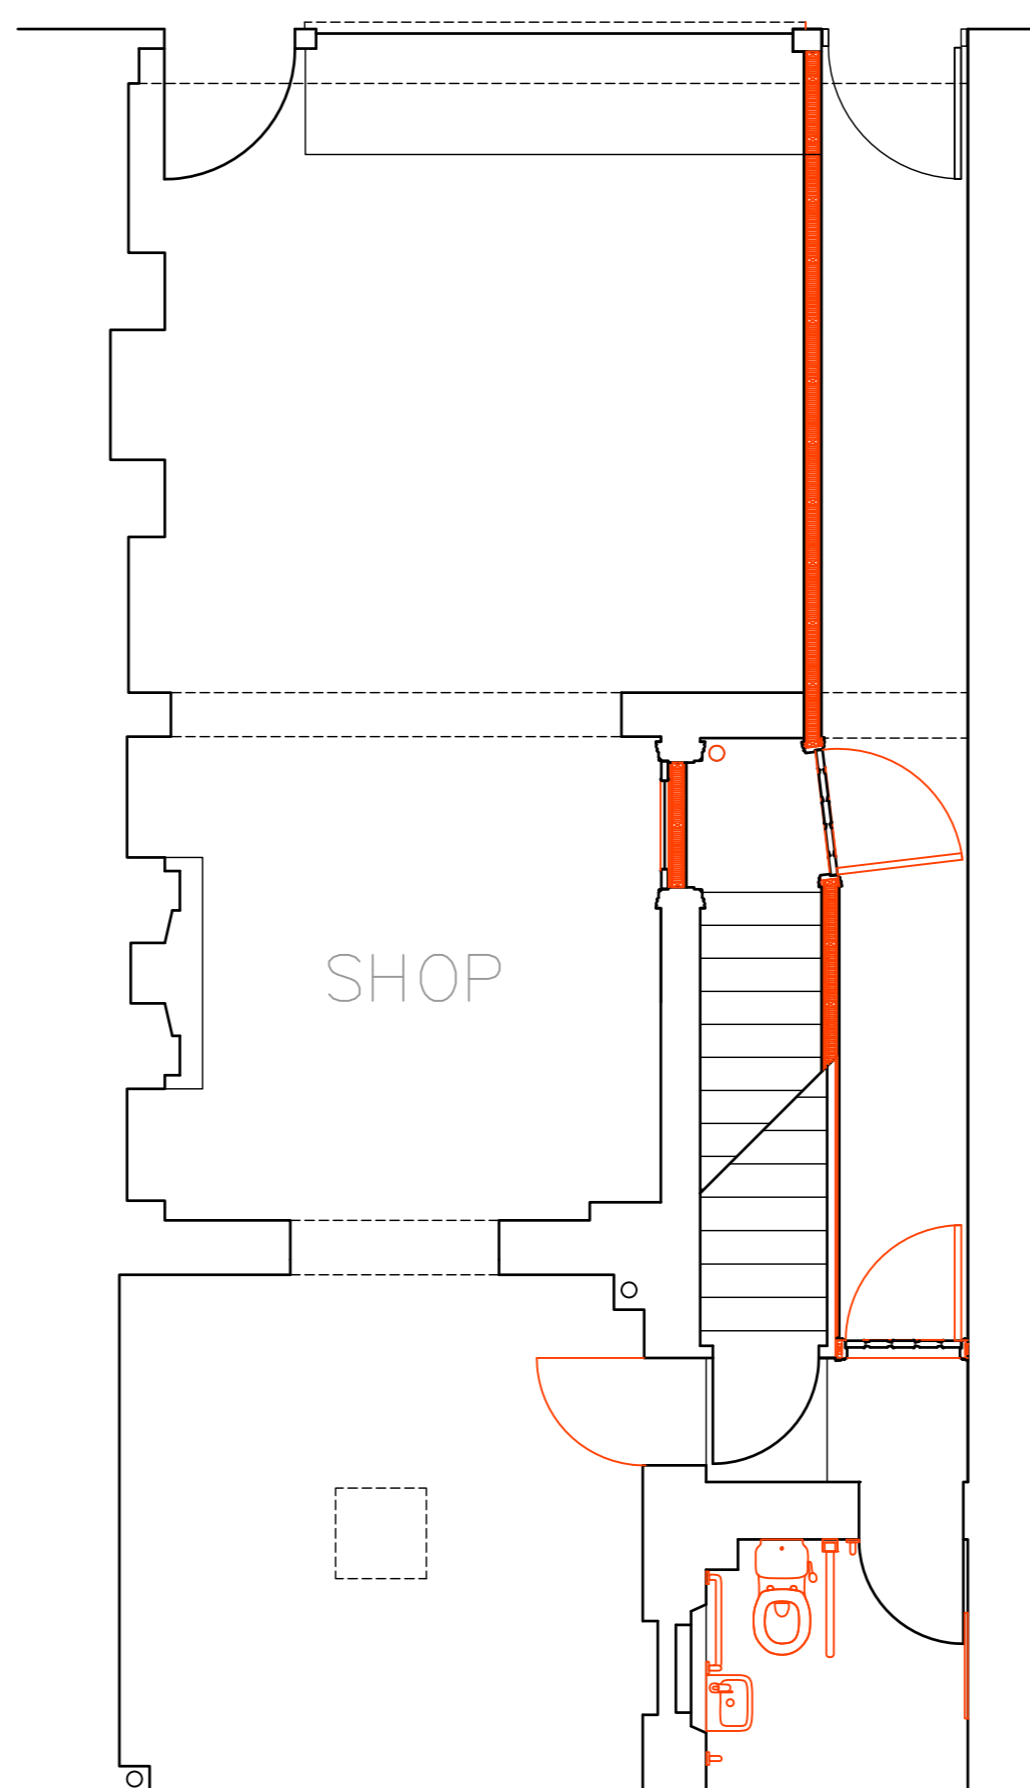

G R O U N D  
44m<sup>2</sup> shop  
6.4m<sup>2</sup> toilet & shop stair  
4.5m<sup>2</sup> residential stair  
8.1m<sup>2</sup> common corridor

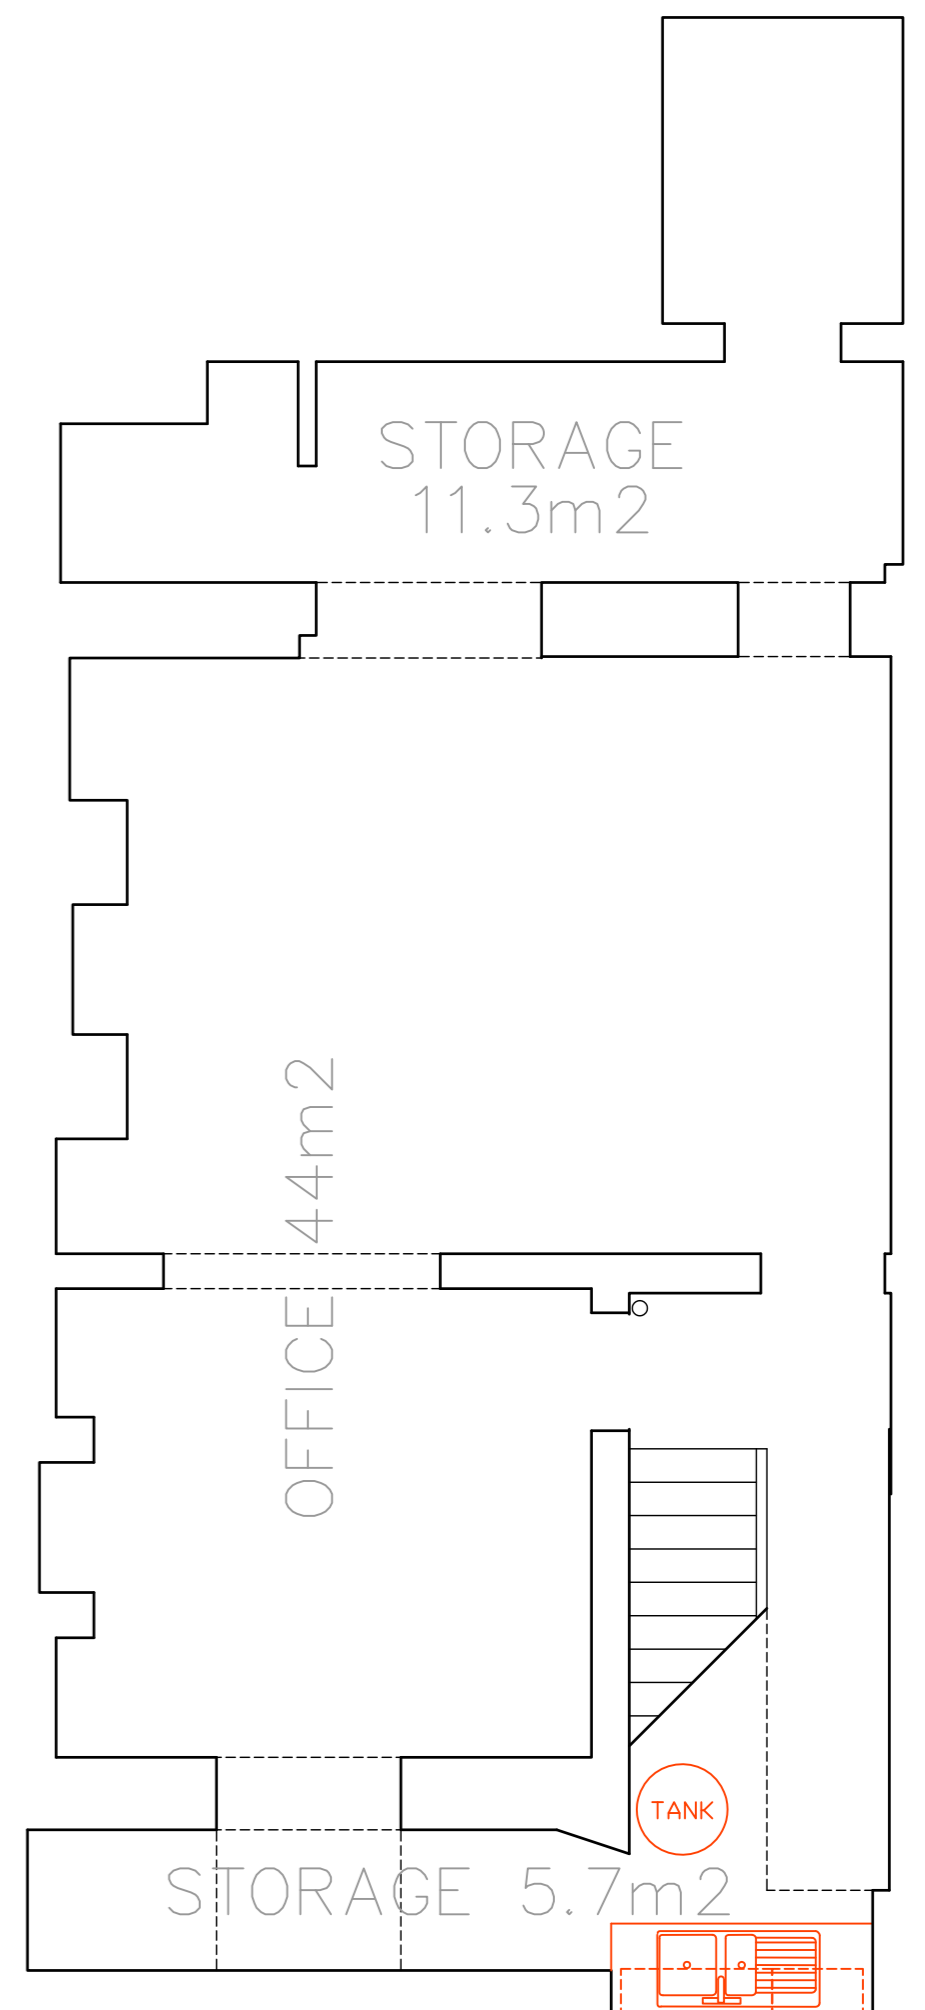

B A S E M E N T  
44m<sup>2</sup> office  
17m<sup>2</sup> storage

REVISIONS





Scale 1:50



Gregory Munson RIBA . architect

Building plans at 1:50		30 Museum Street, WC1A 1LH for P Athill Esq.	
Proposed	SCALE 1:50@A1	DATE 16.10.15	REV B
	DWG.No 8		REV B

34 RAGLAN STREET, LONDON, NW5 3DA. TEL 07887 545004. EMAIL gregorymunson@gmail.com

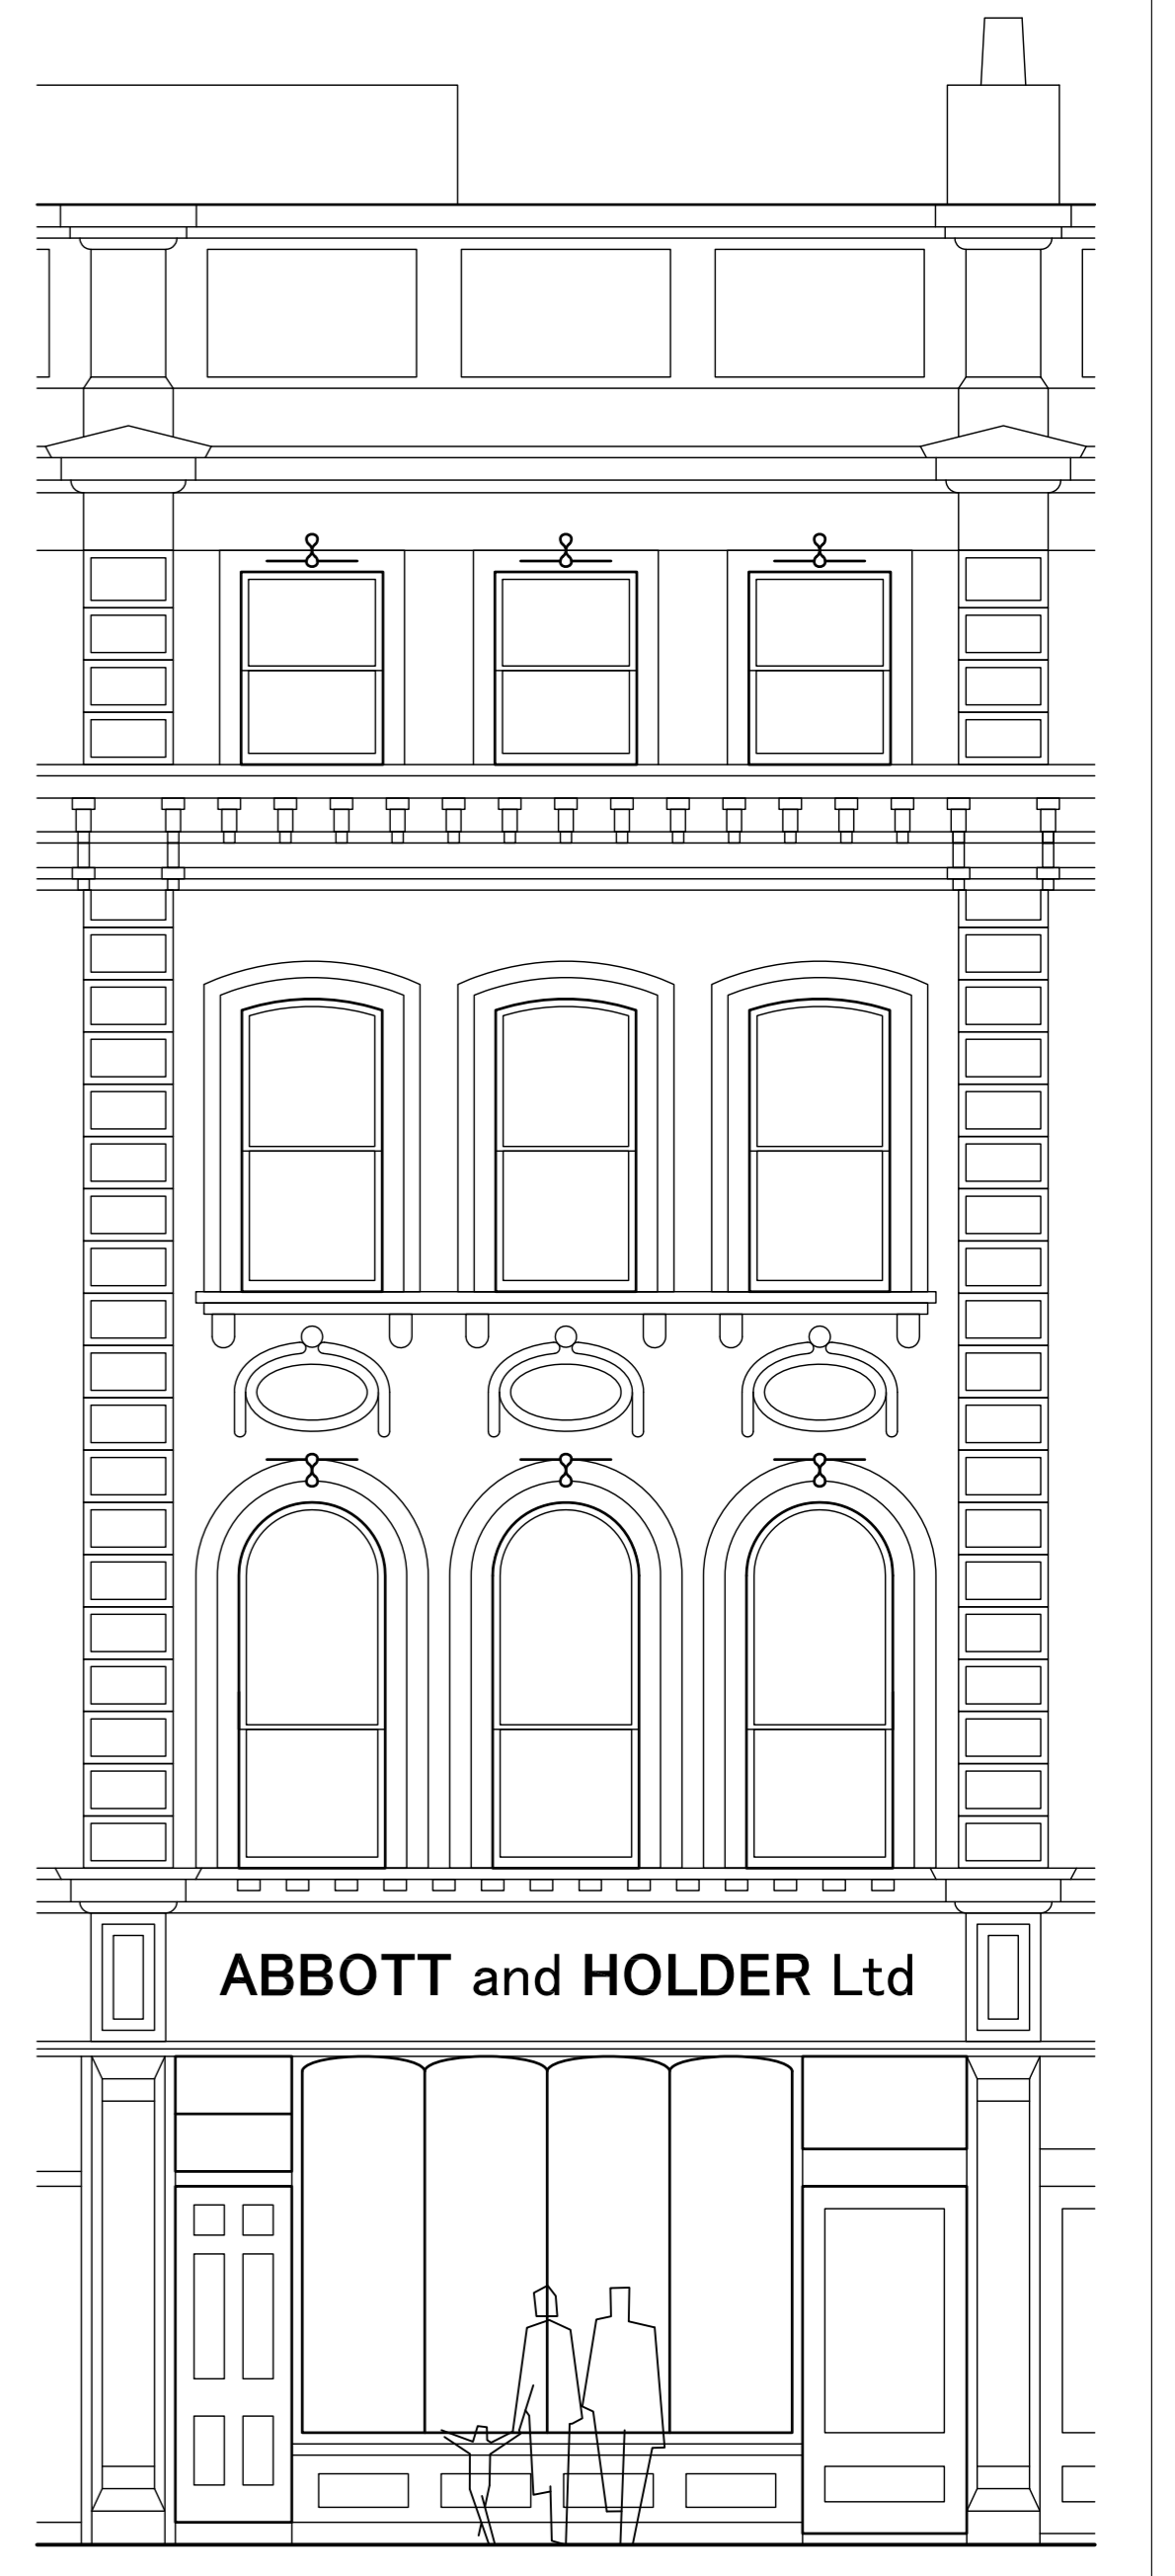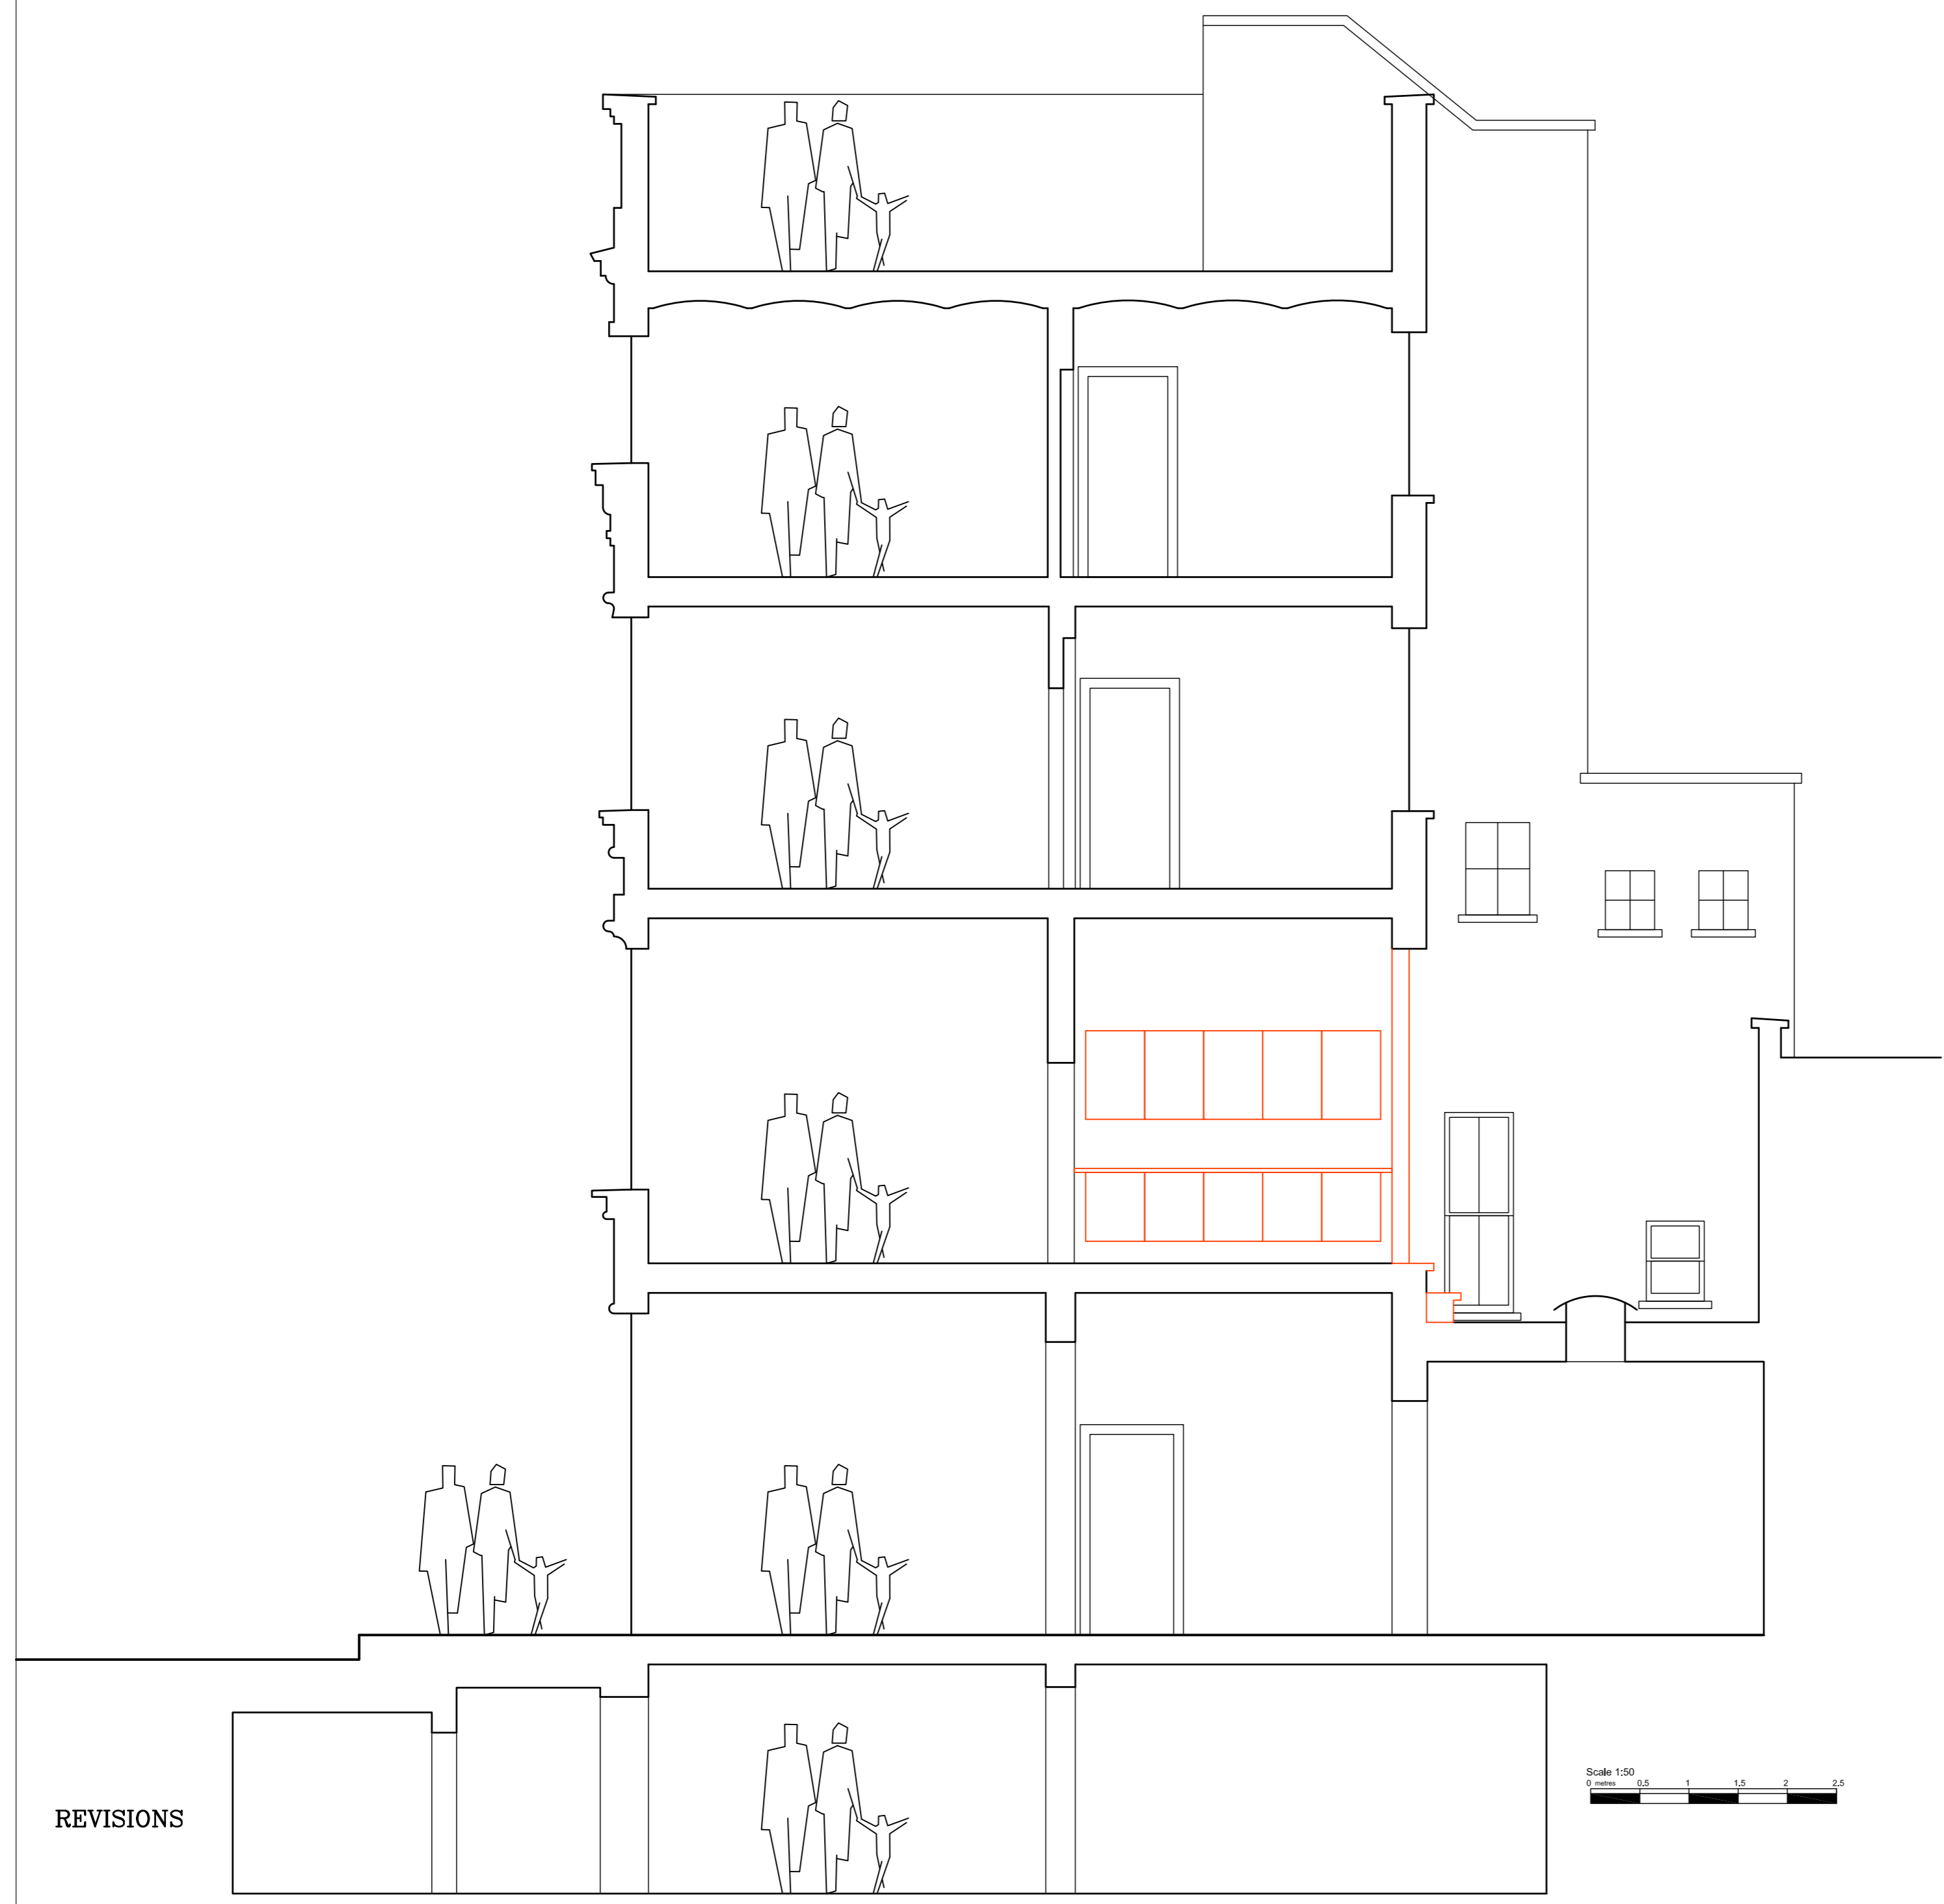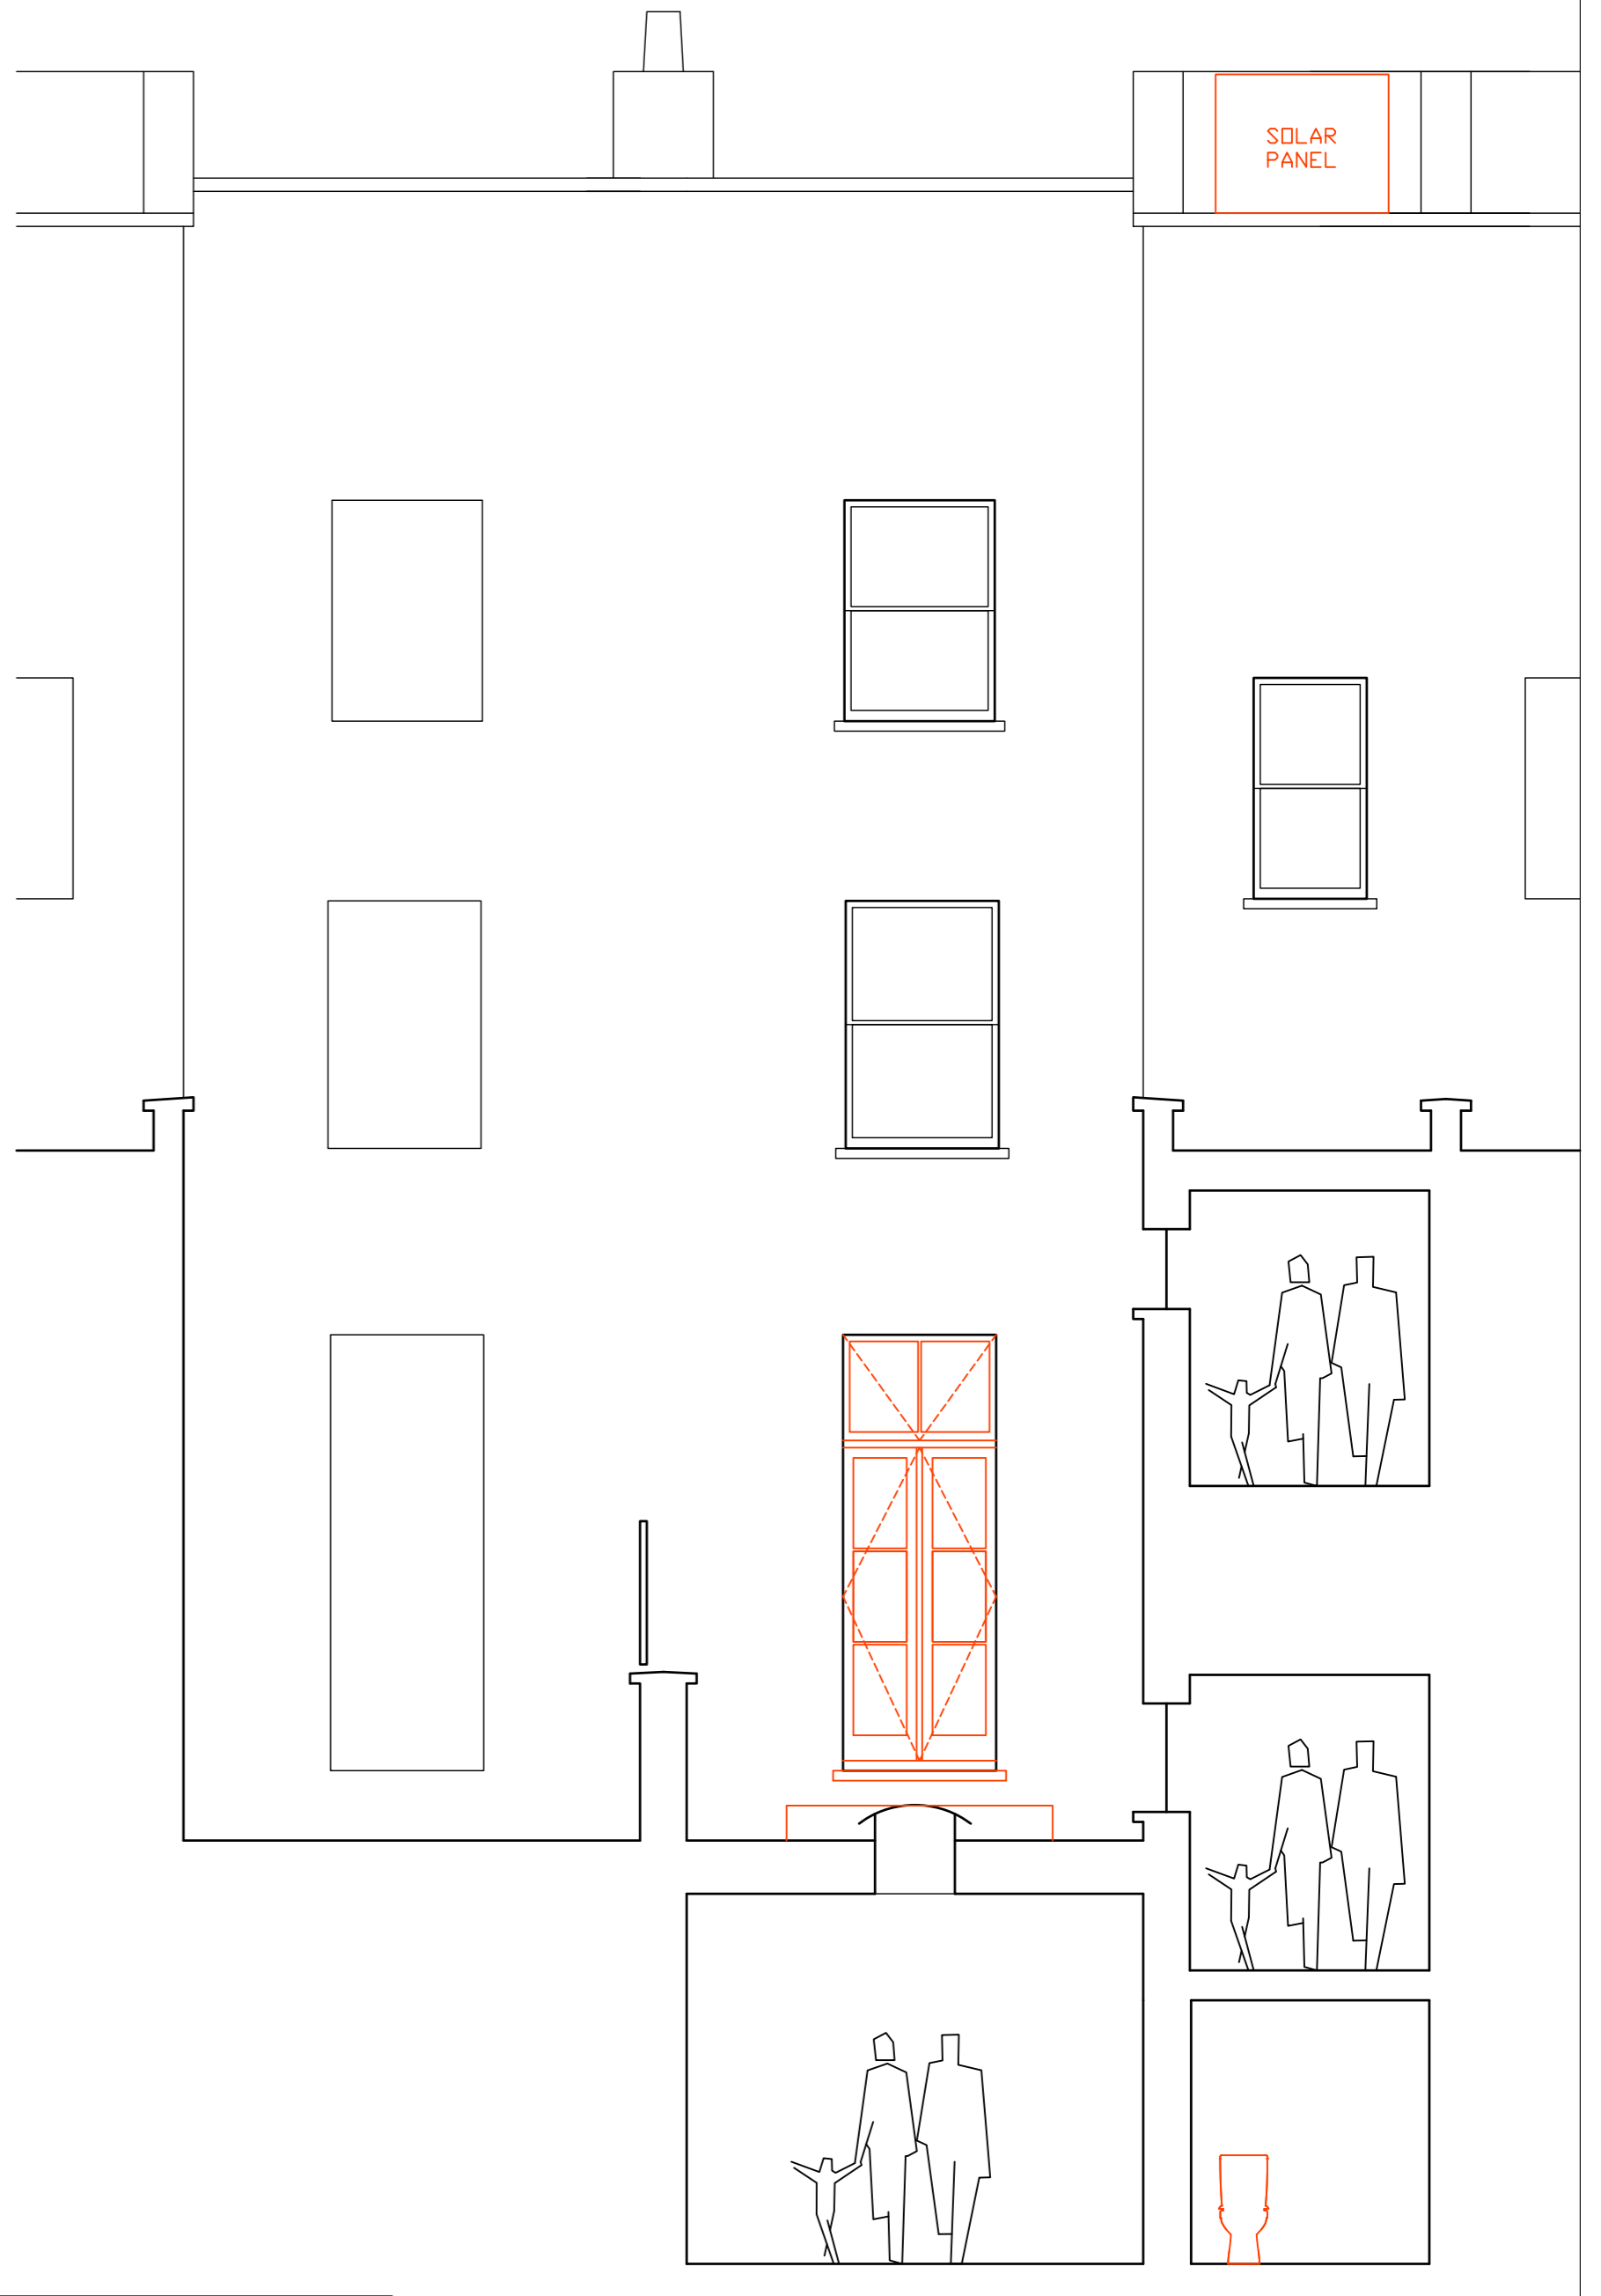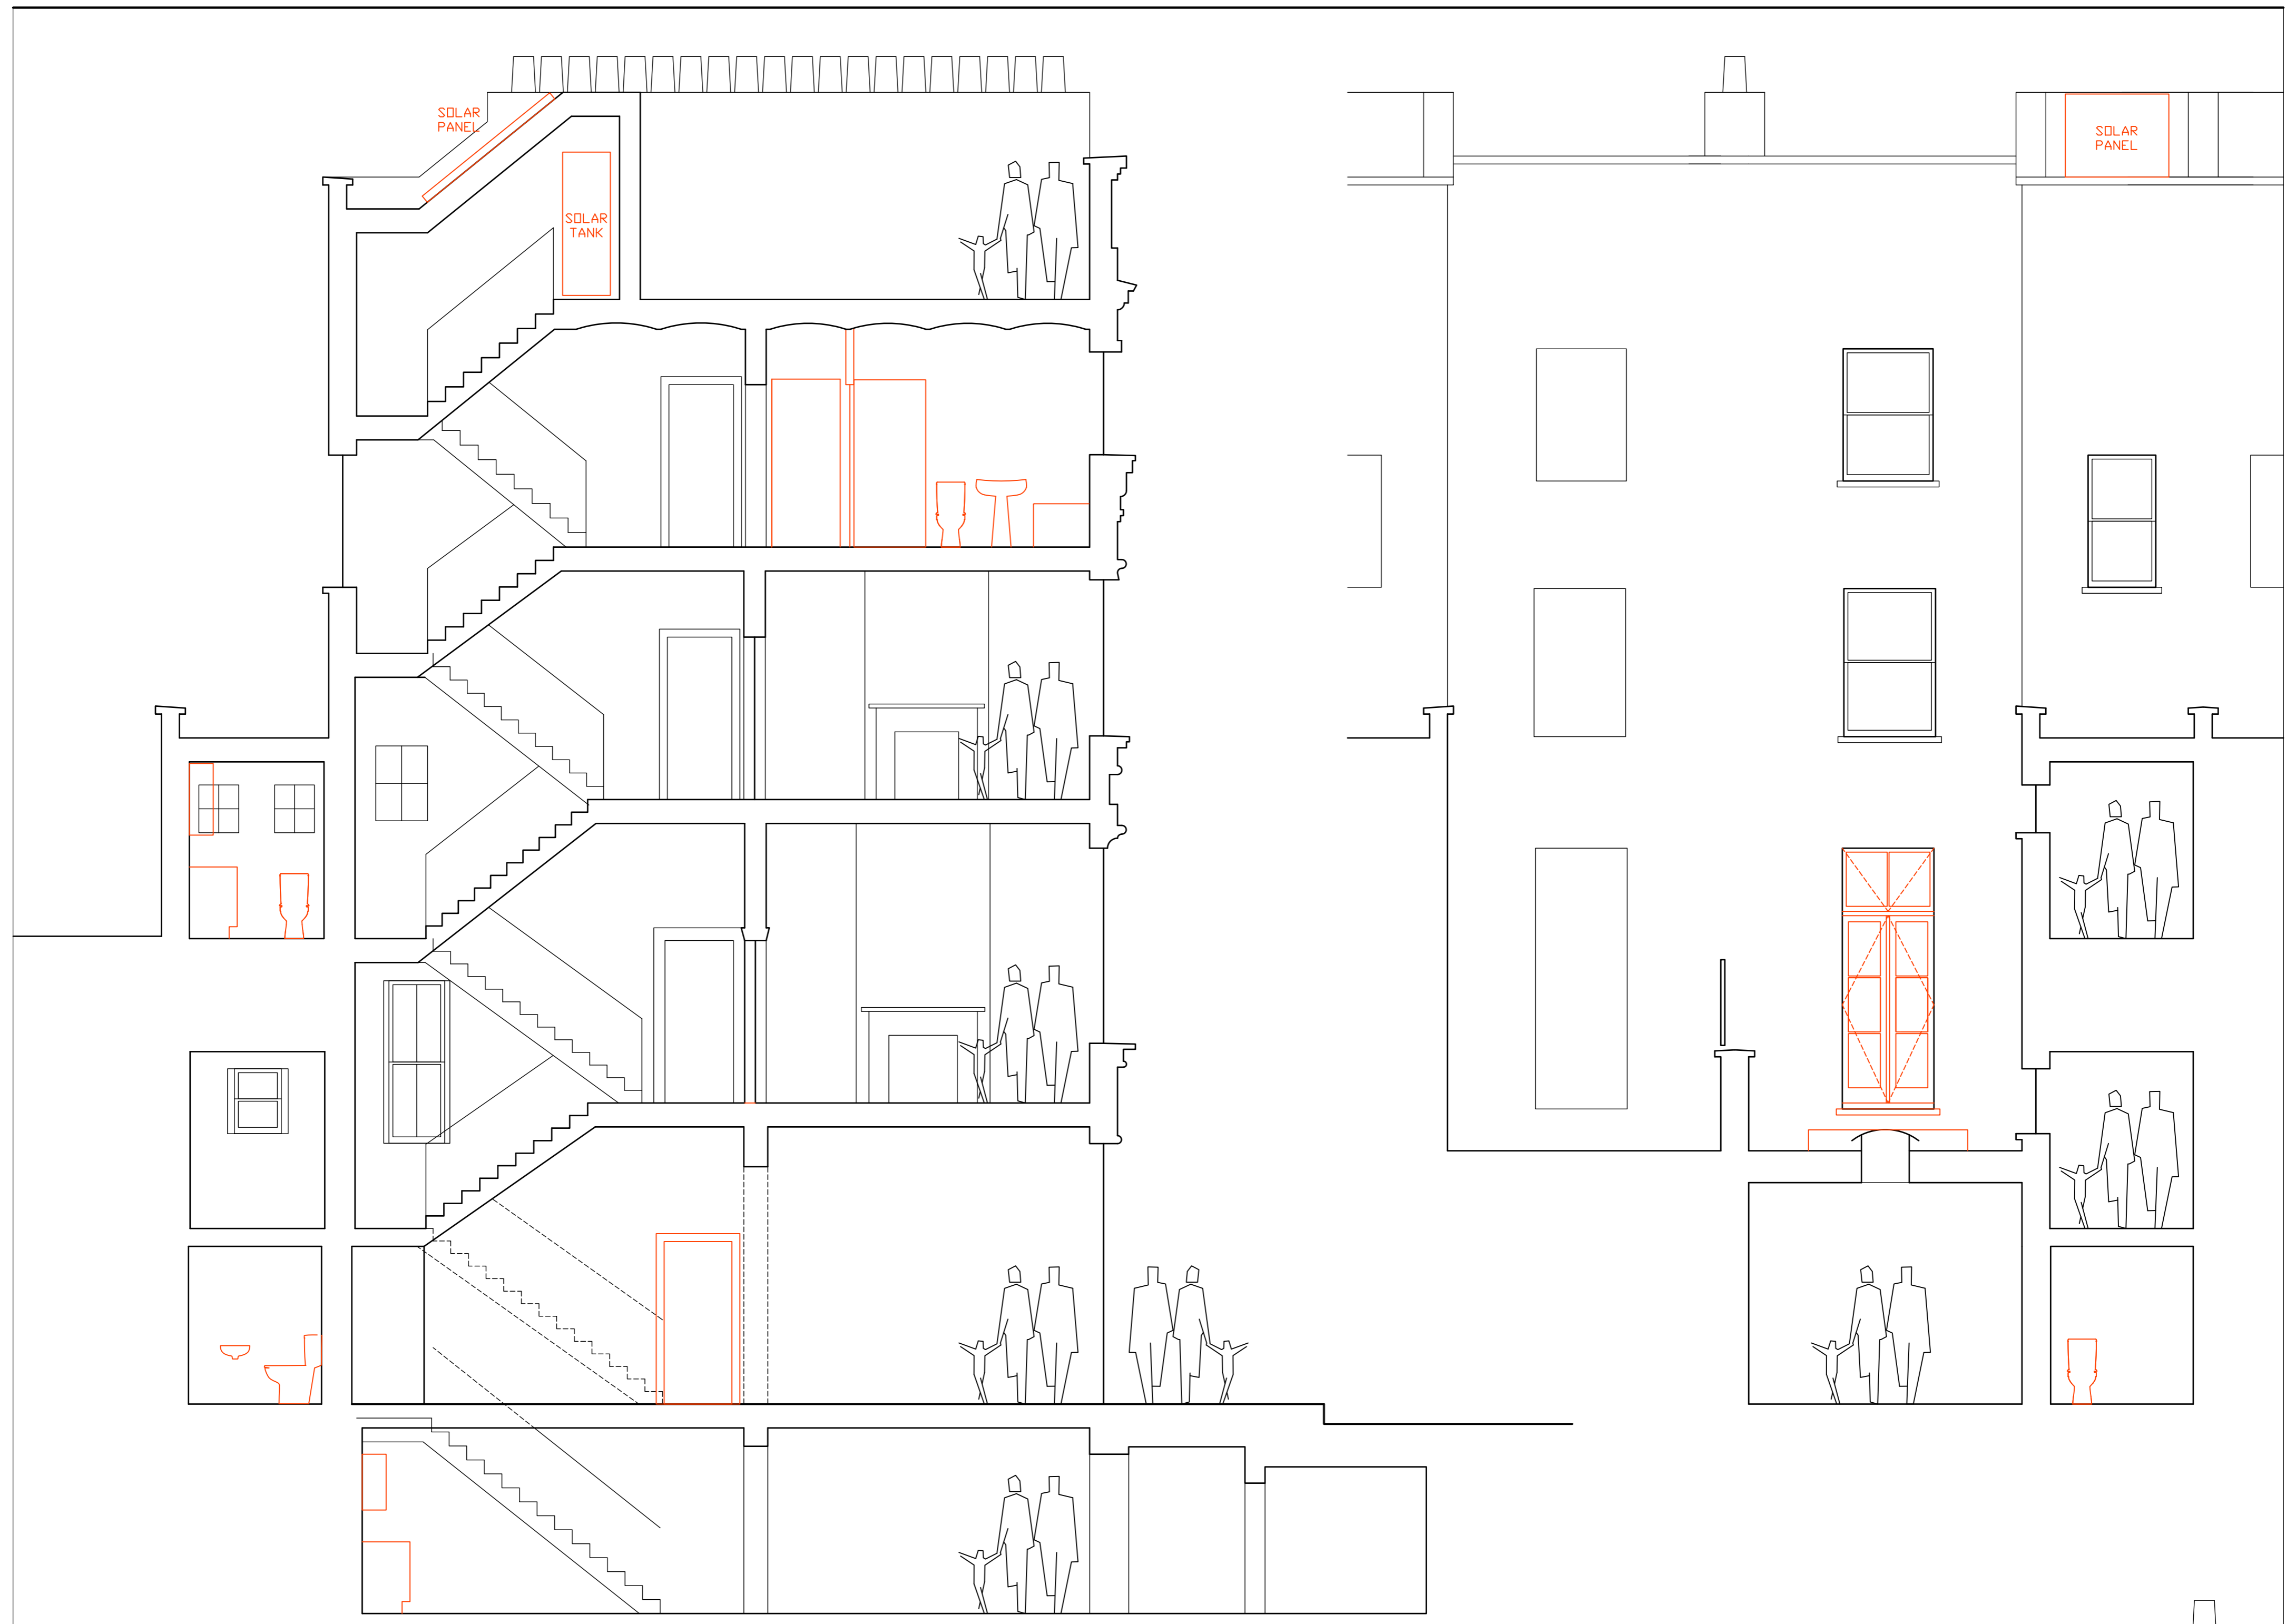

Gregory Munson RIBA . architect  
 Elevations and sections  
 Proposed

30 Museum Street, WC1A 1LH for P Athill Esq.	SCALE	DATE	DWG.No	REV
	1:50@A1	16.10.15	9	B