





R O O F
5.7m² office

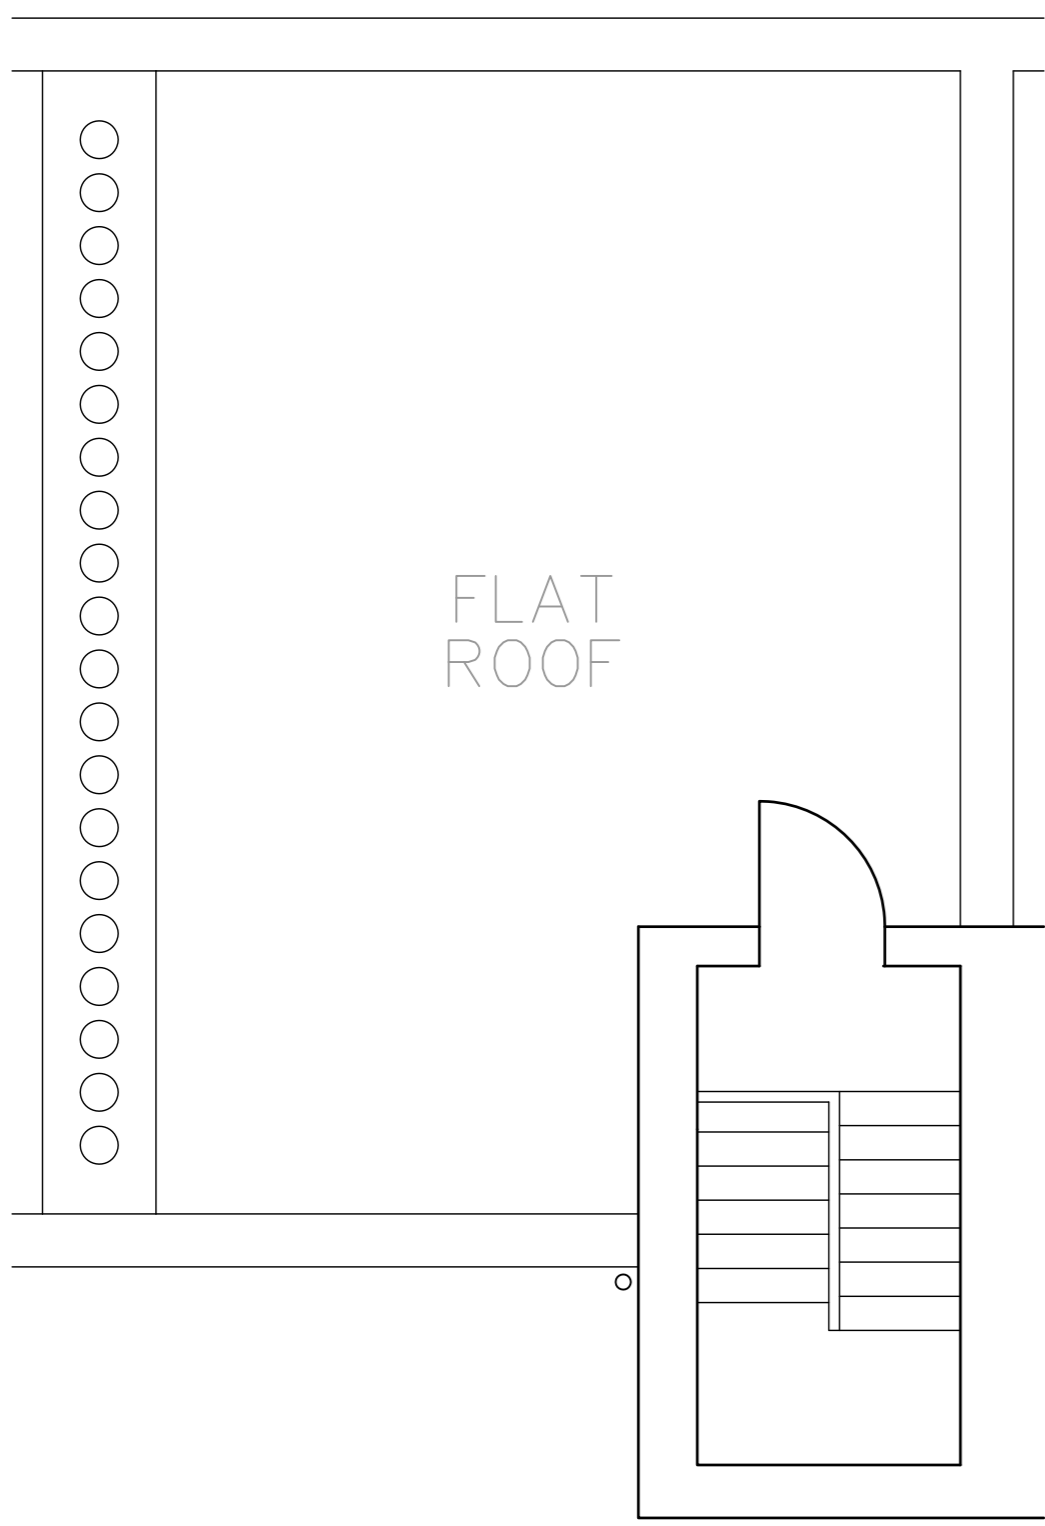


T H I R D
44m² office

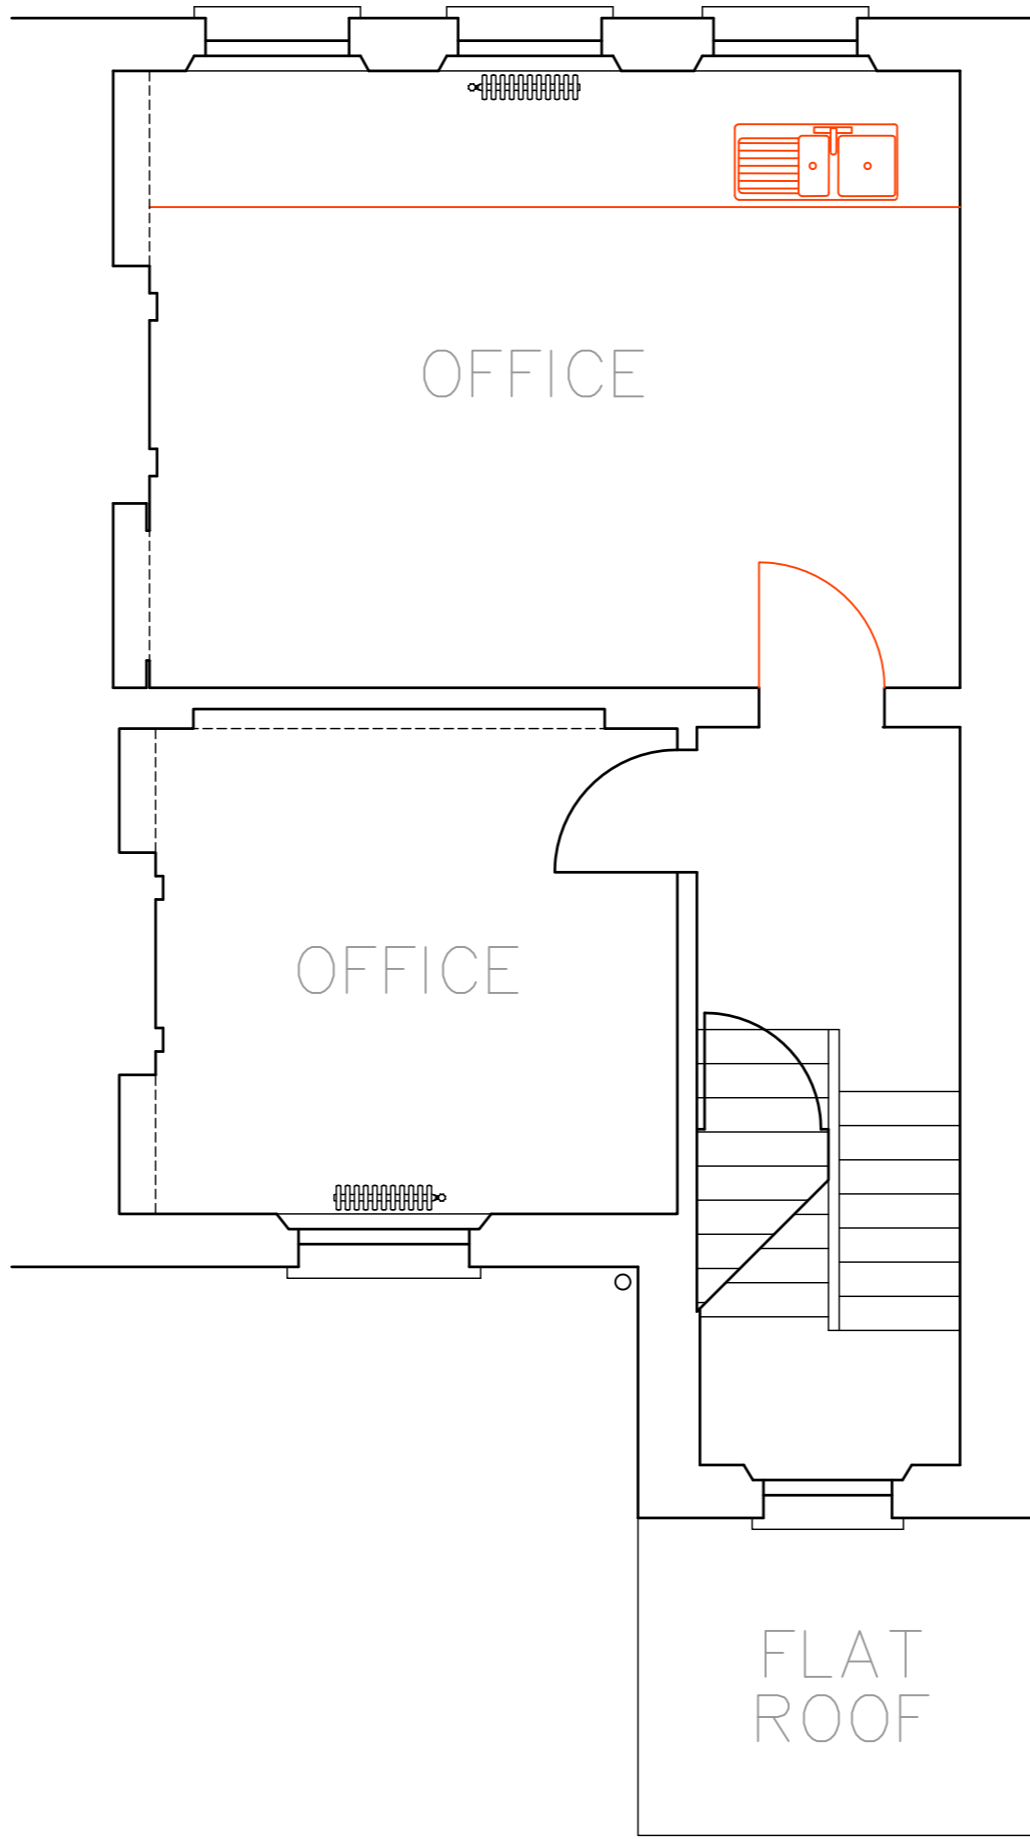


S E C O N D
48m² office

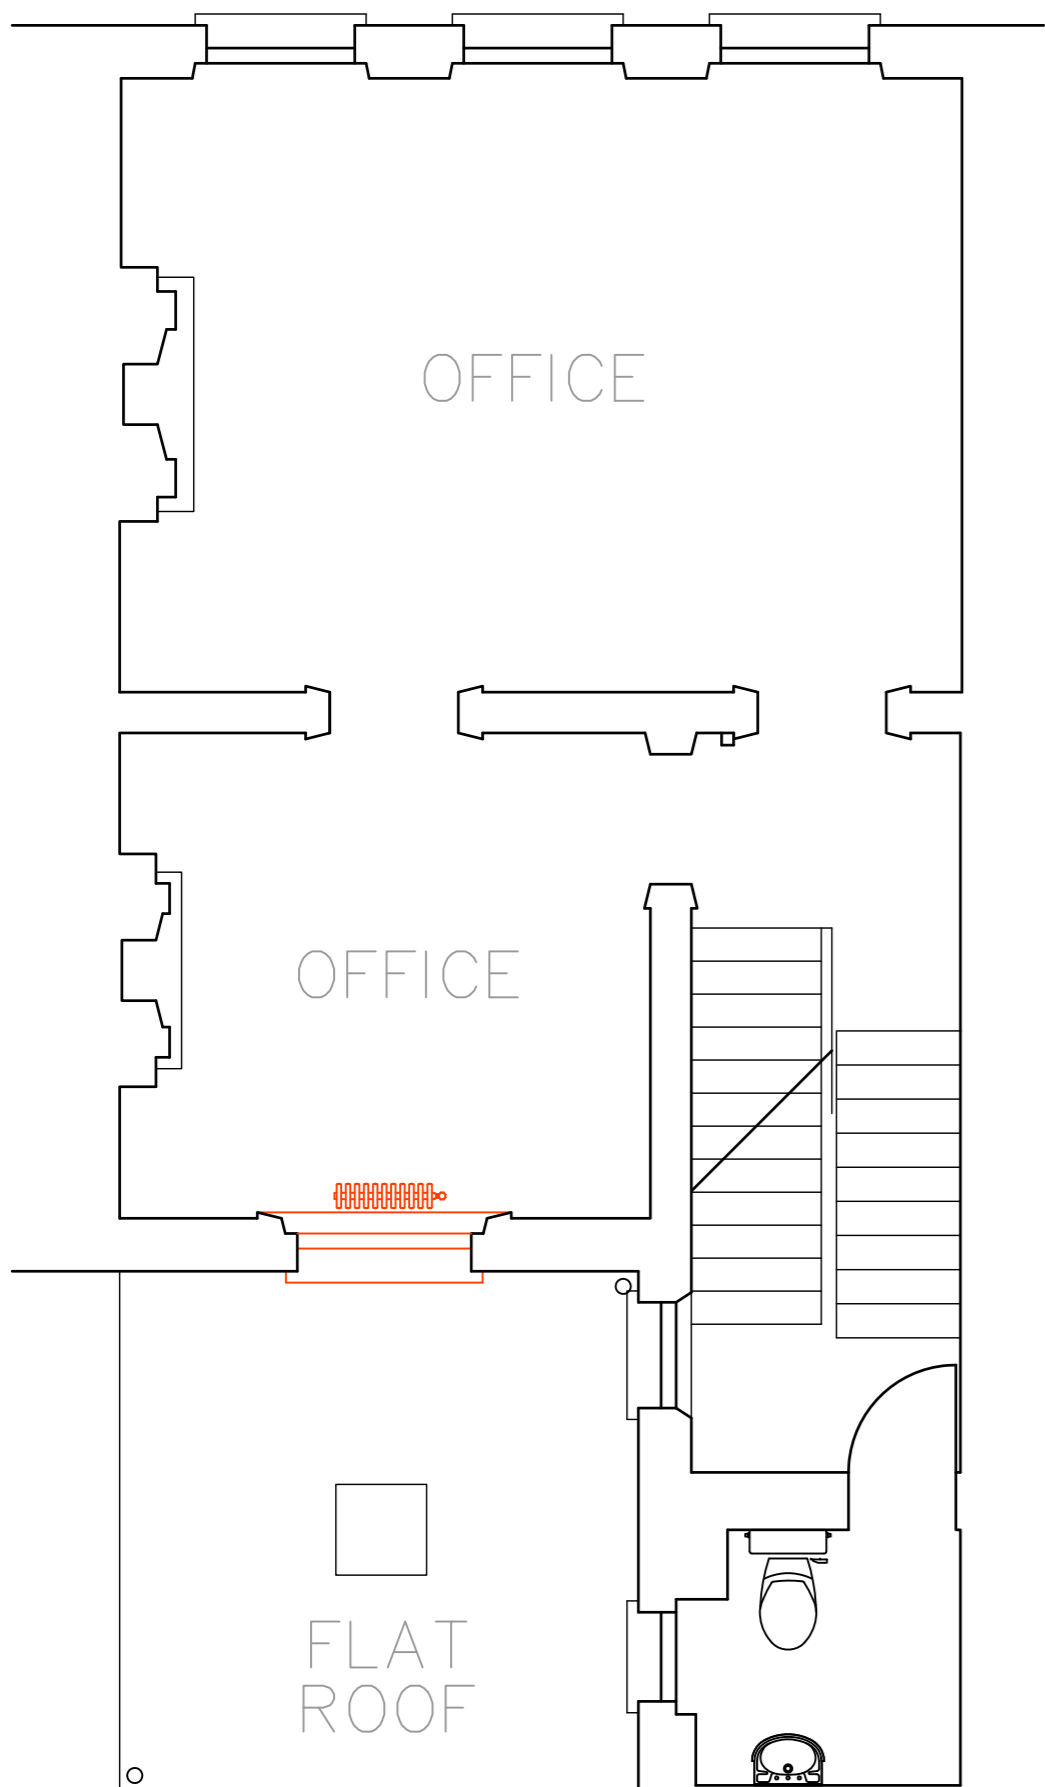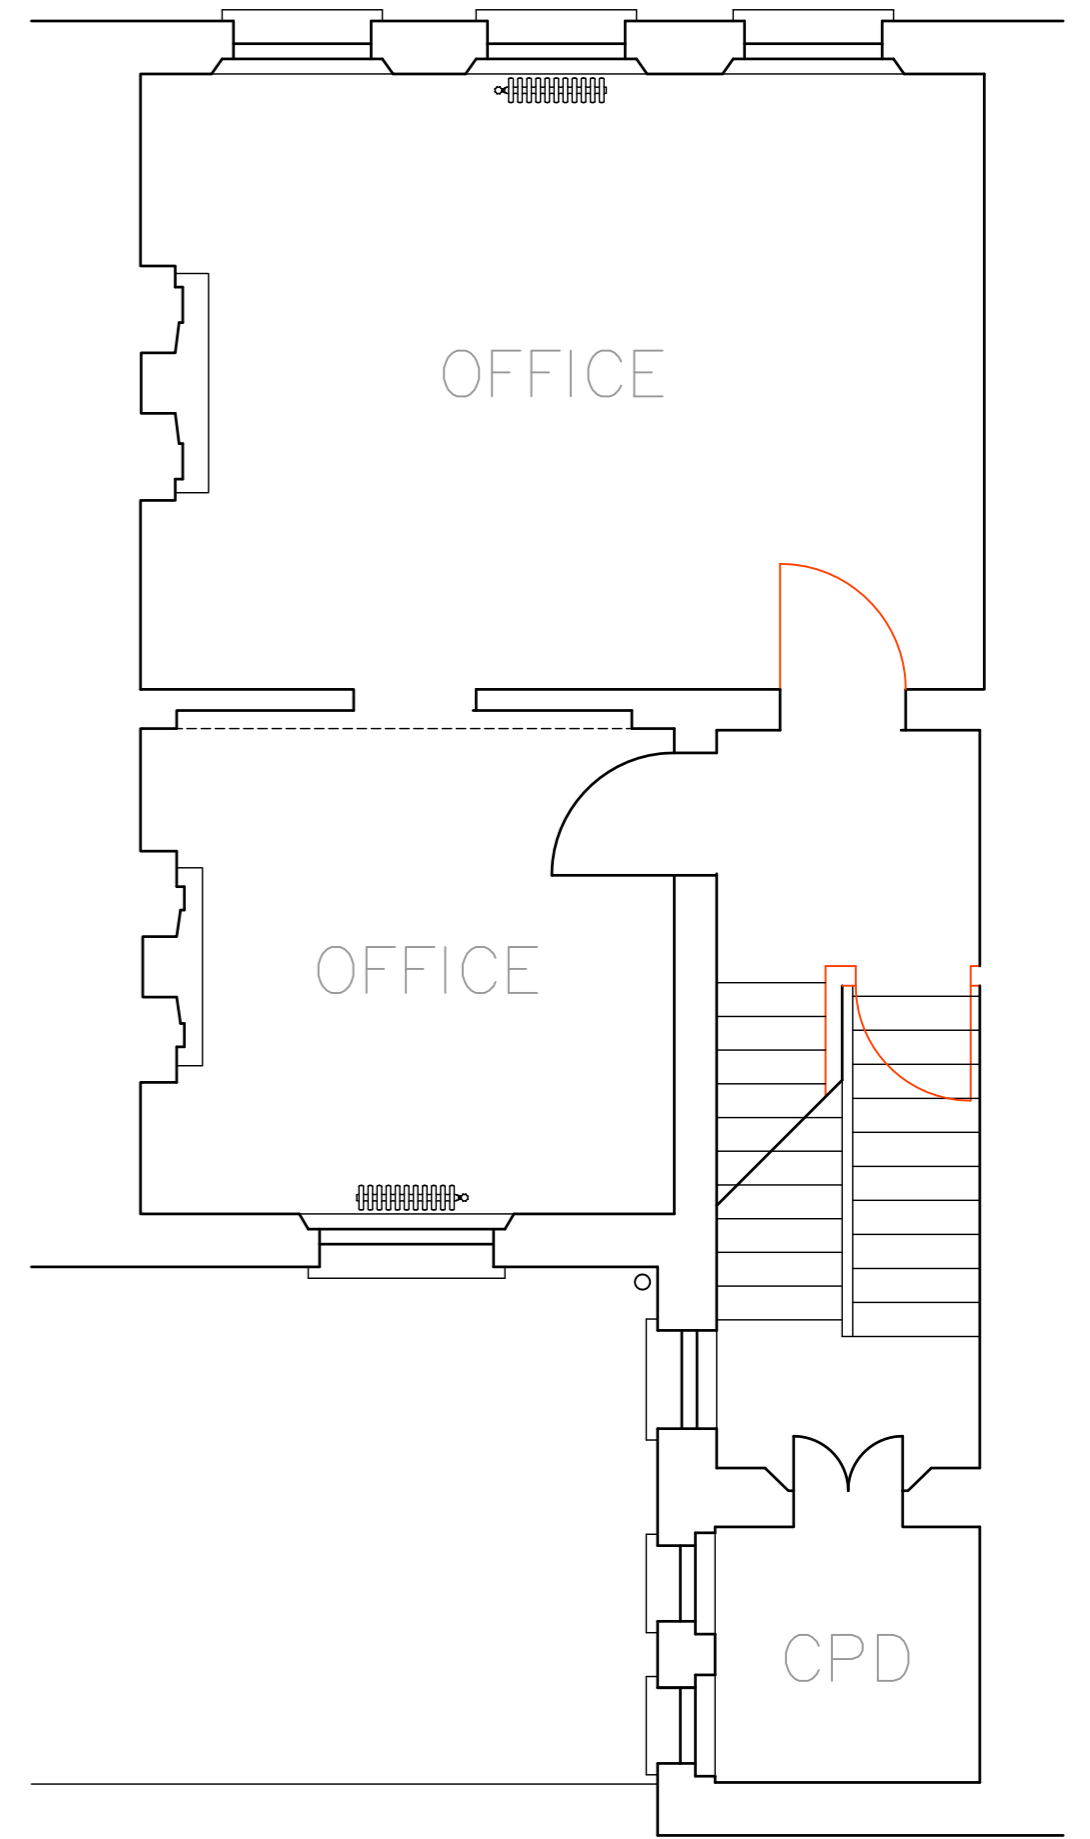

F I R S T
47.8m² office

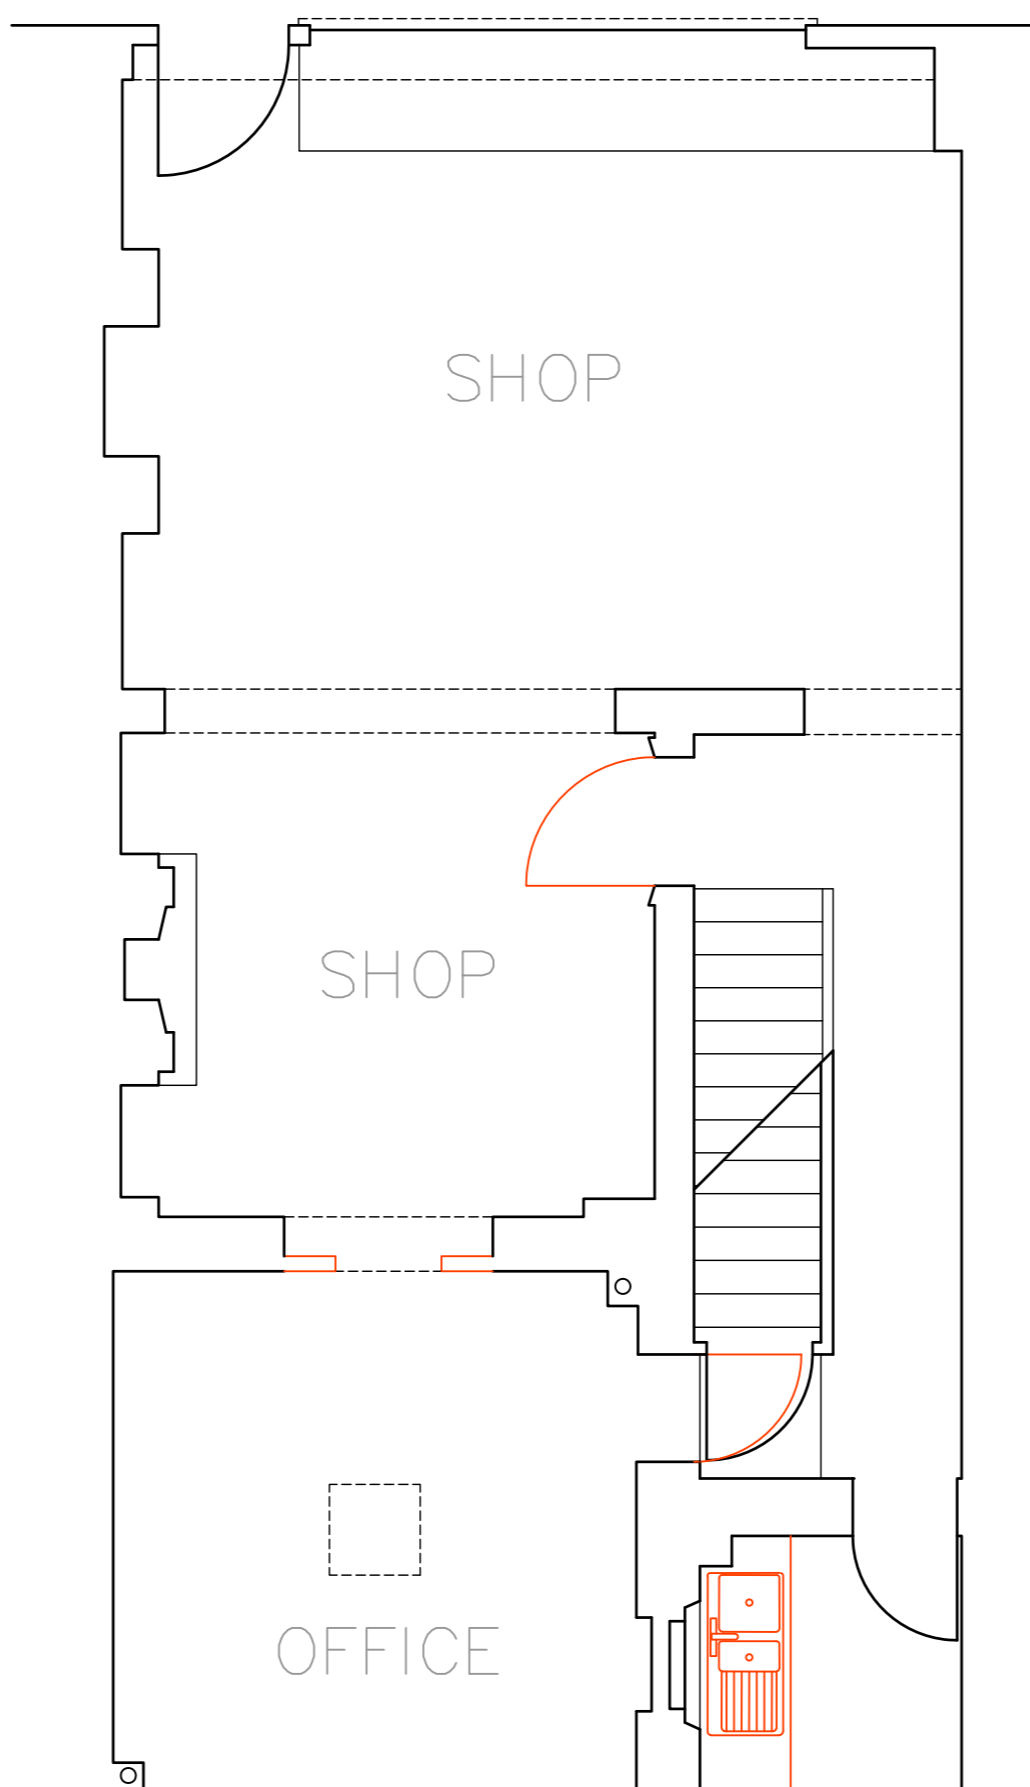

G R O U N D
42m² shop
21m² office & kitchen

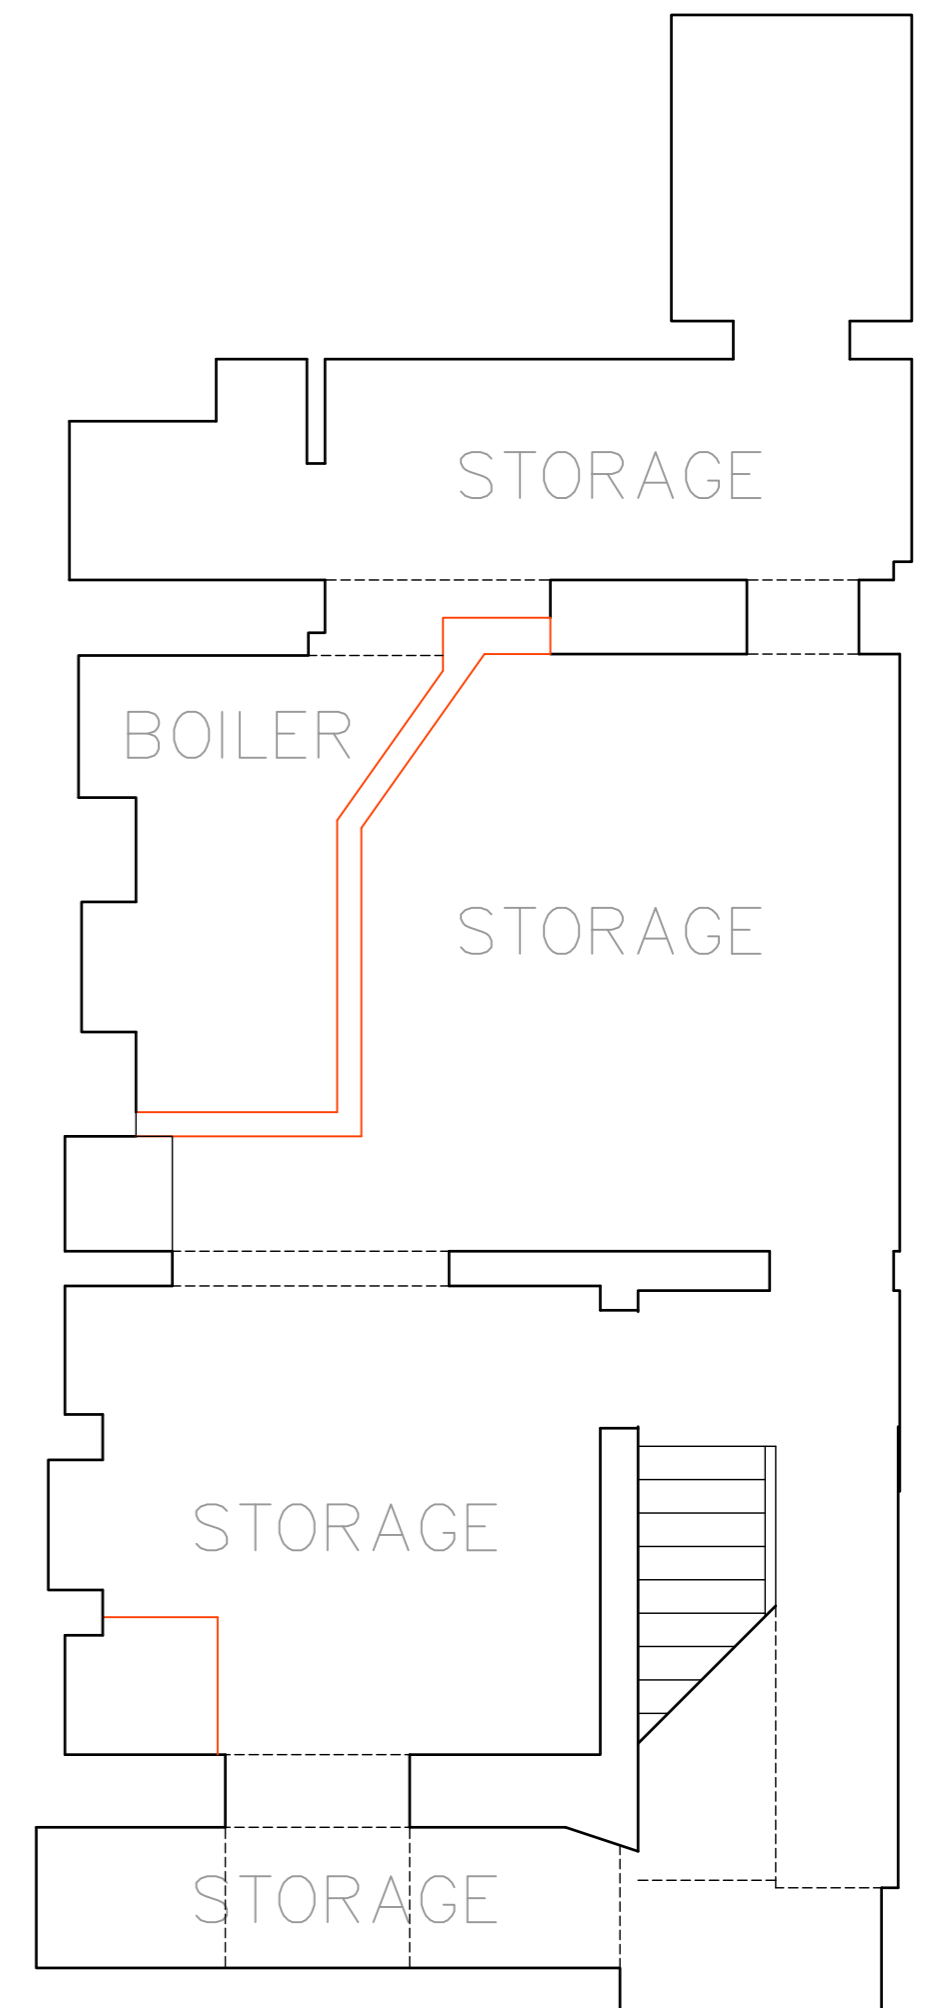

B A S E M E N T
61m² storage & boiler





REVISIONS




Gregory Munson RIBA . architect

Building plans at 1:50		30 Museum Street, WC1A 1LH for P Athill Esq.	
Existing	SCALE 1:50@A1	DATE 16.10.15	DWG.No 2
			REV B

34 RAGLAN STREET, LONDON, NW5 3DA. TEL 07887 545004. EMAIL gregorymunson@gmail.com

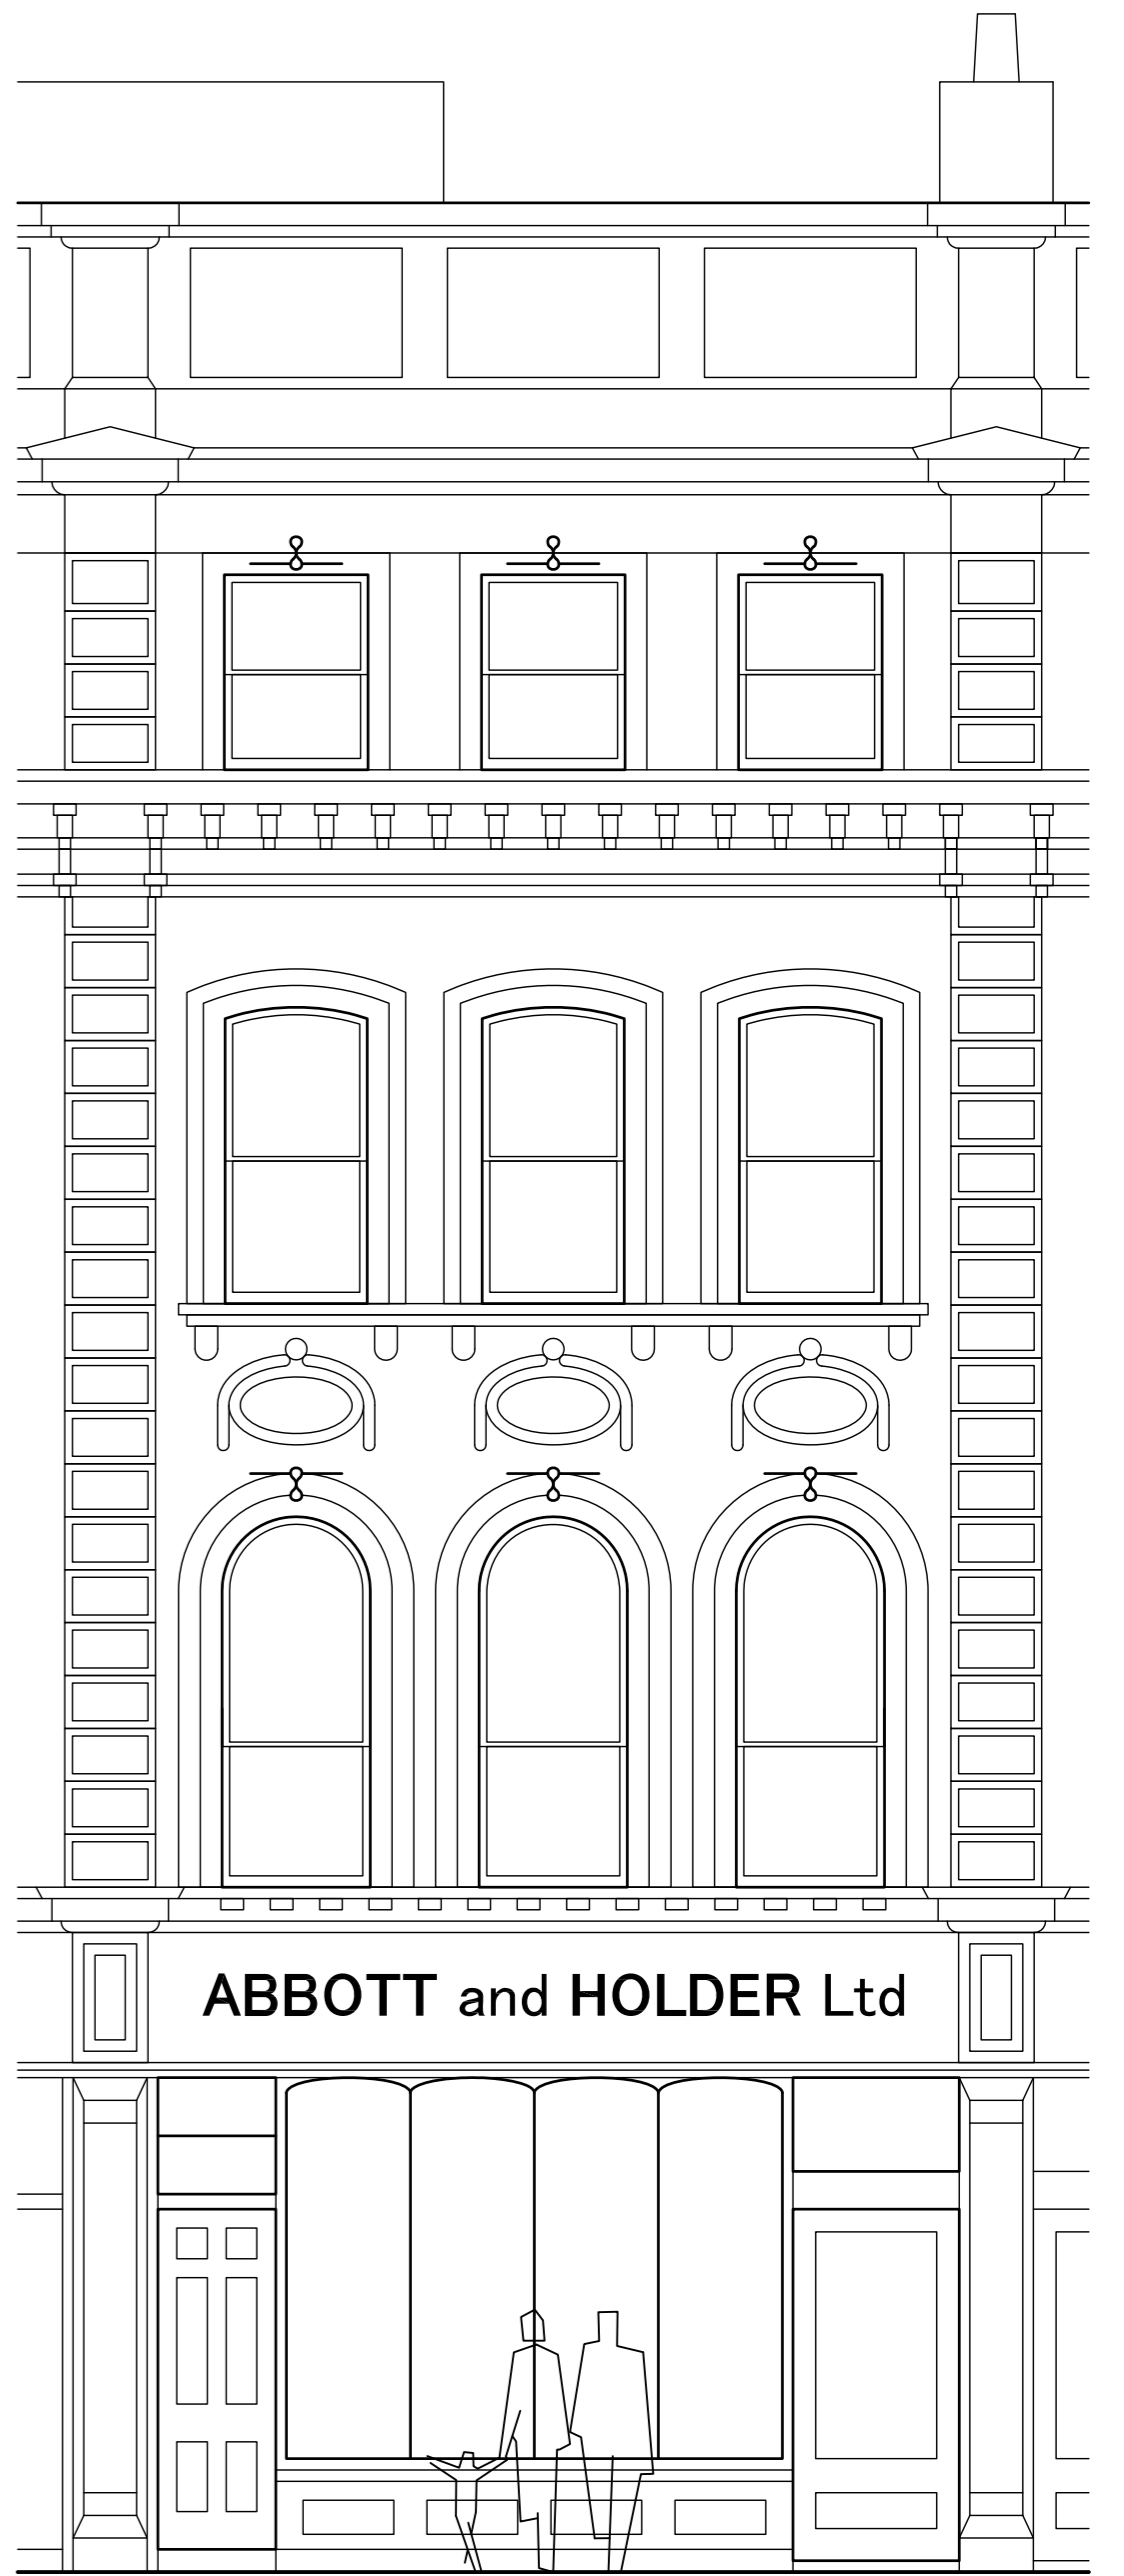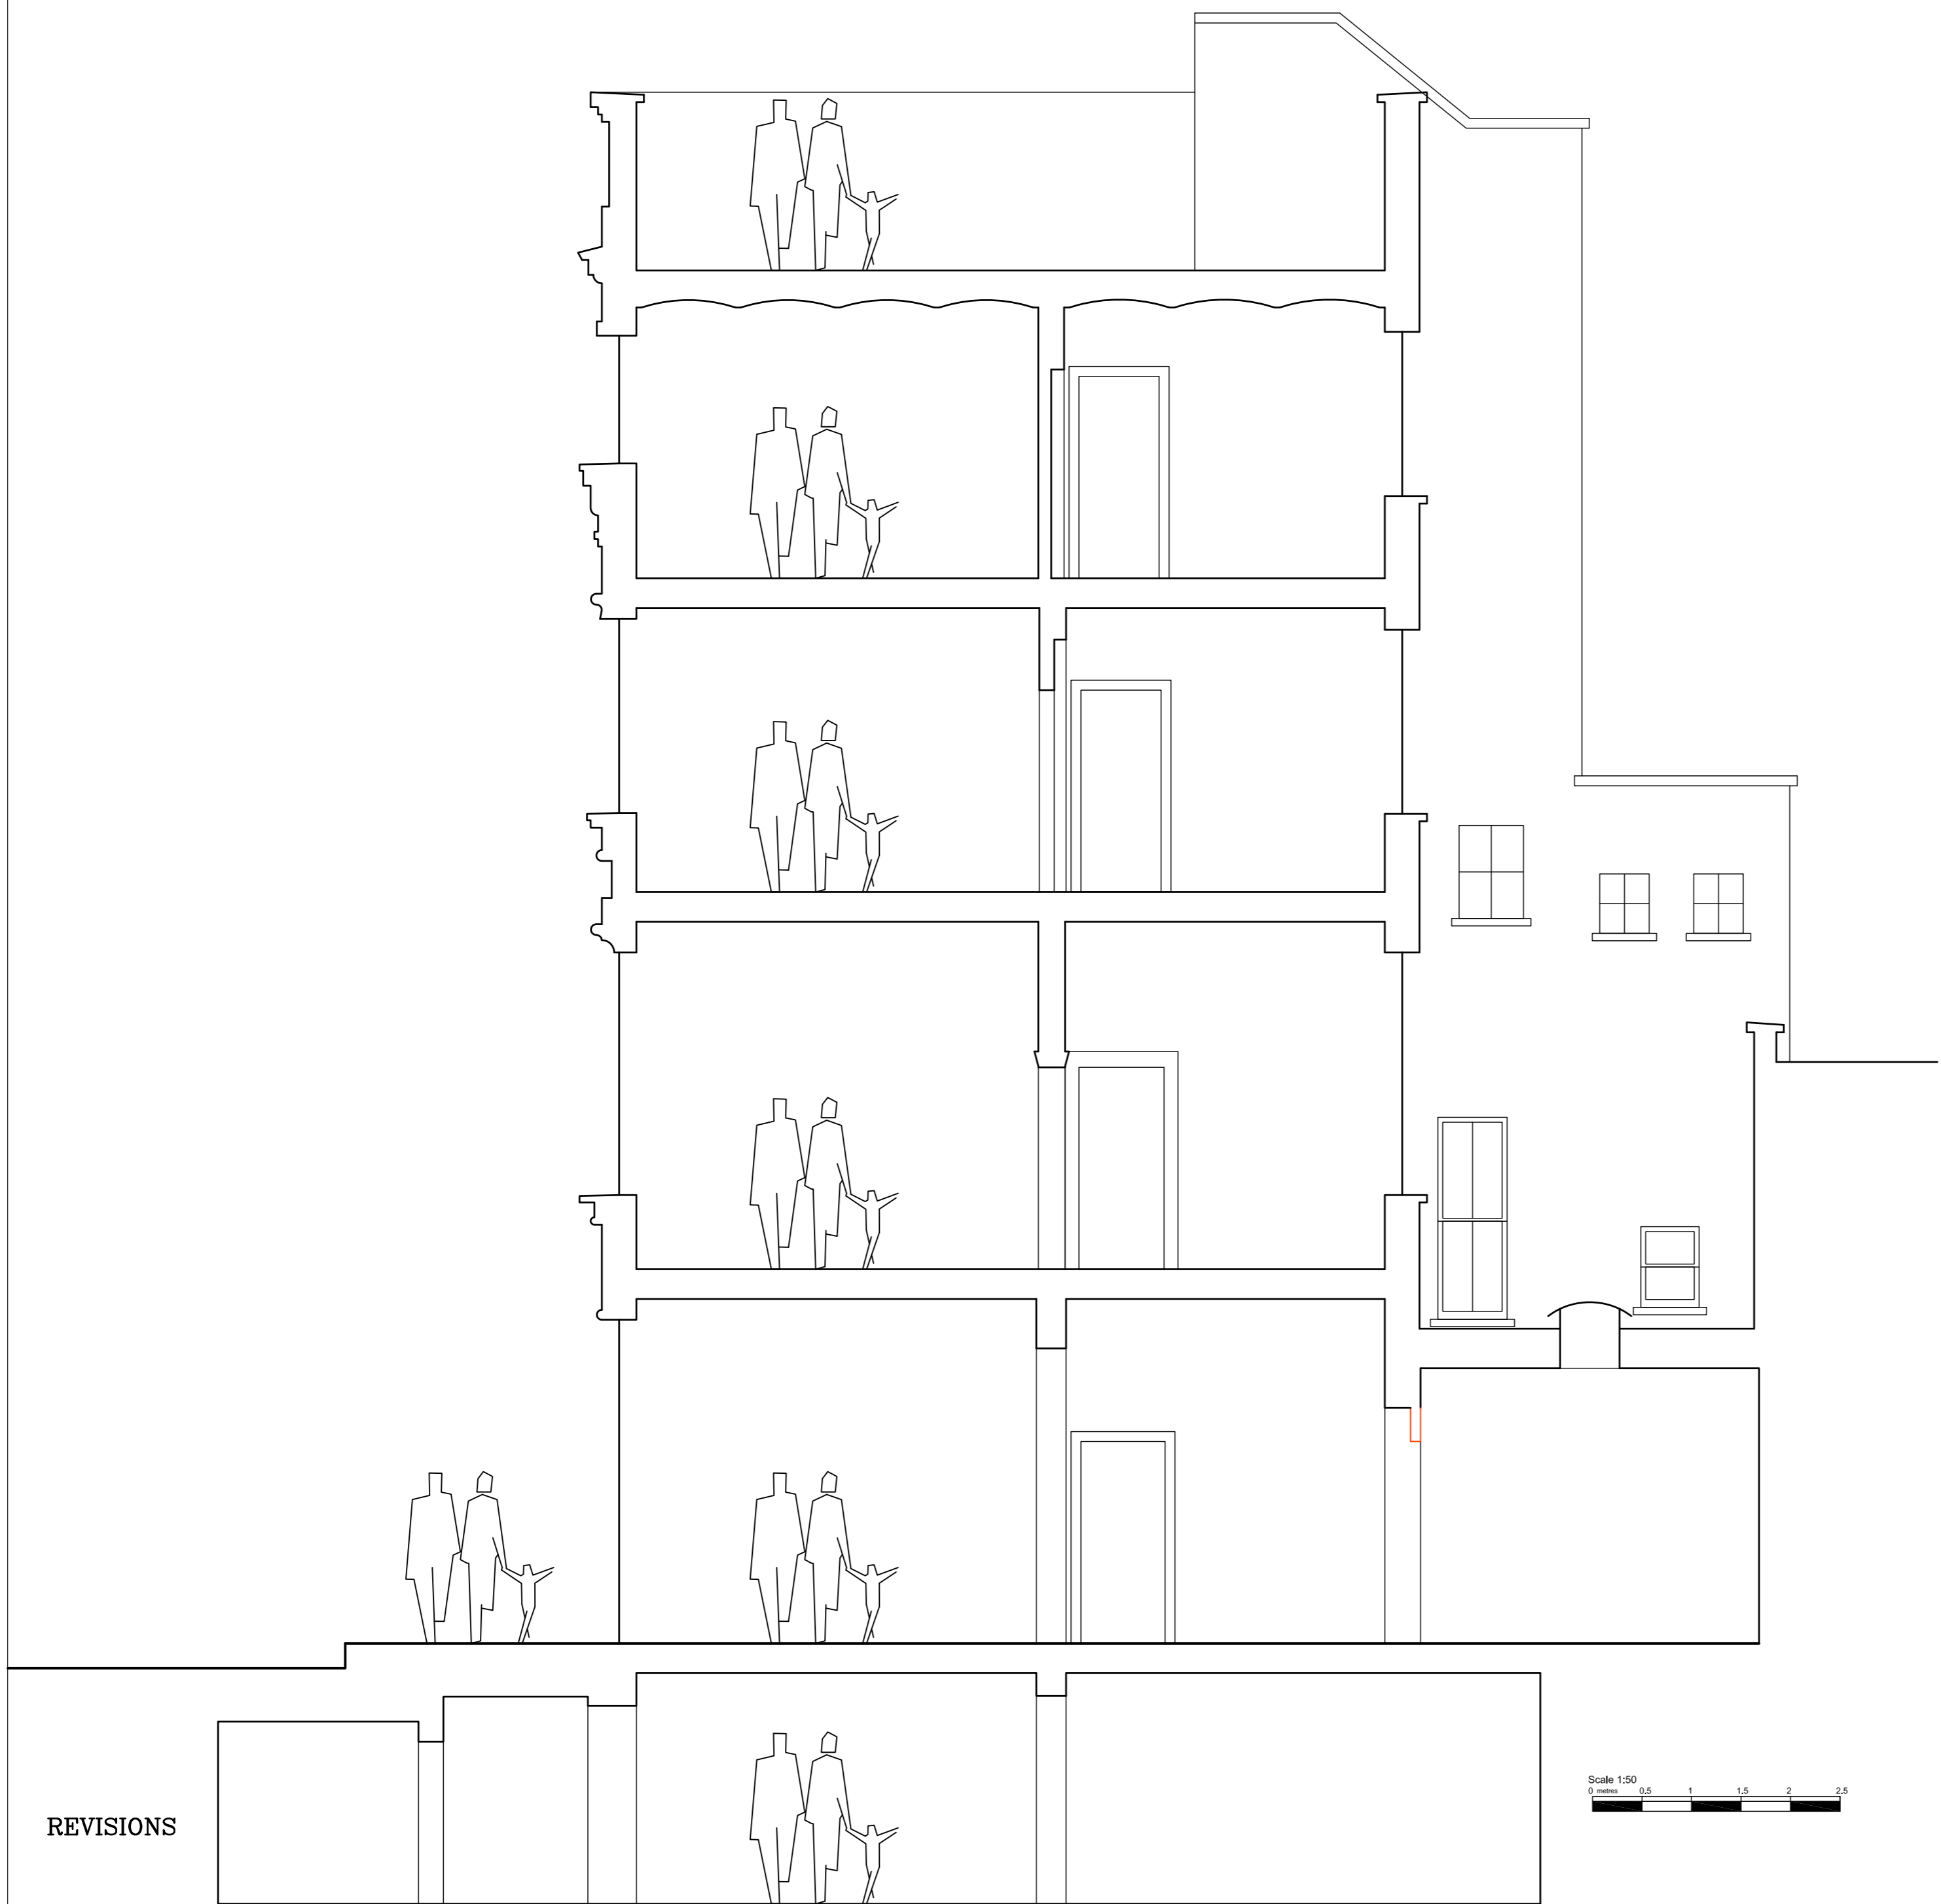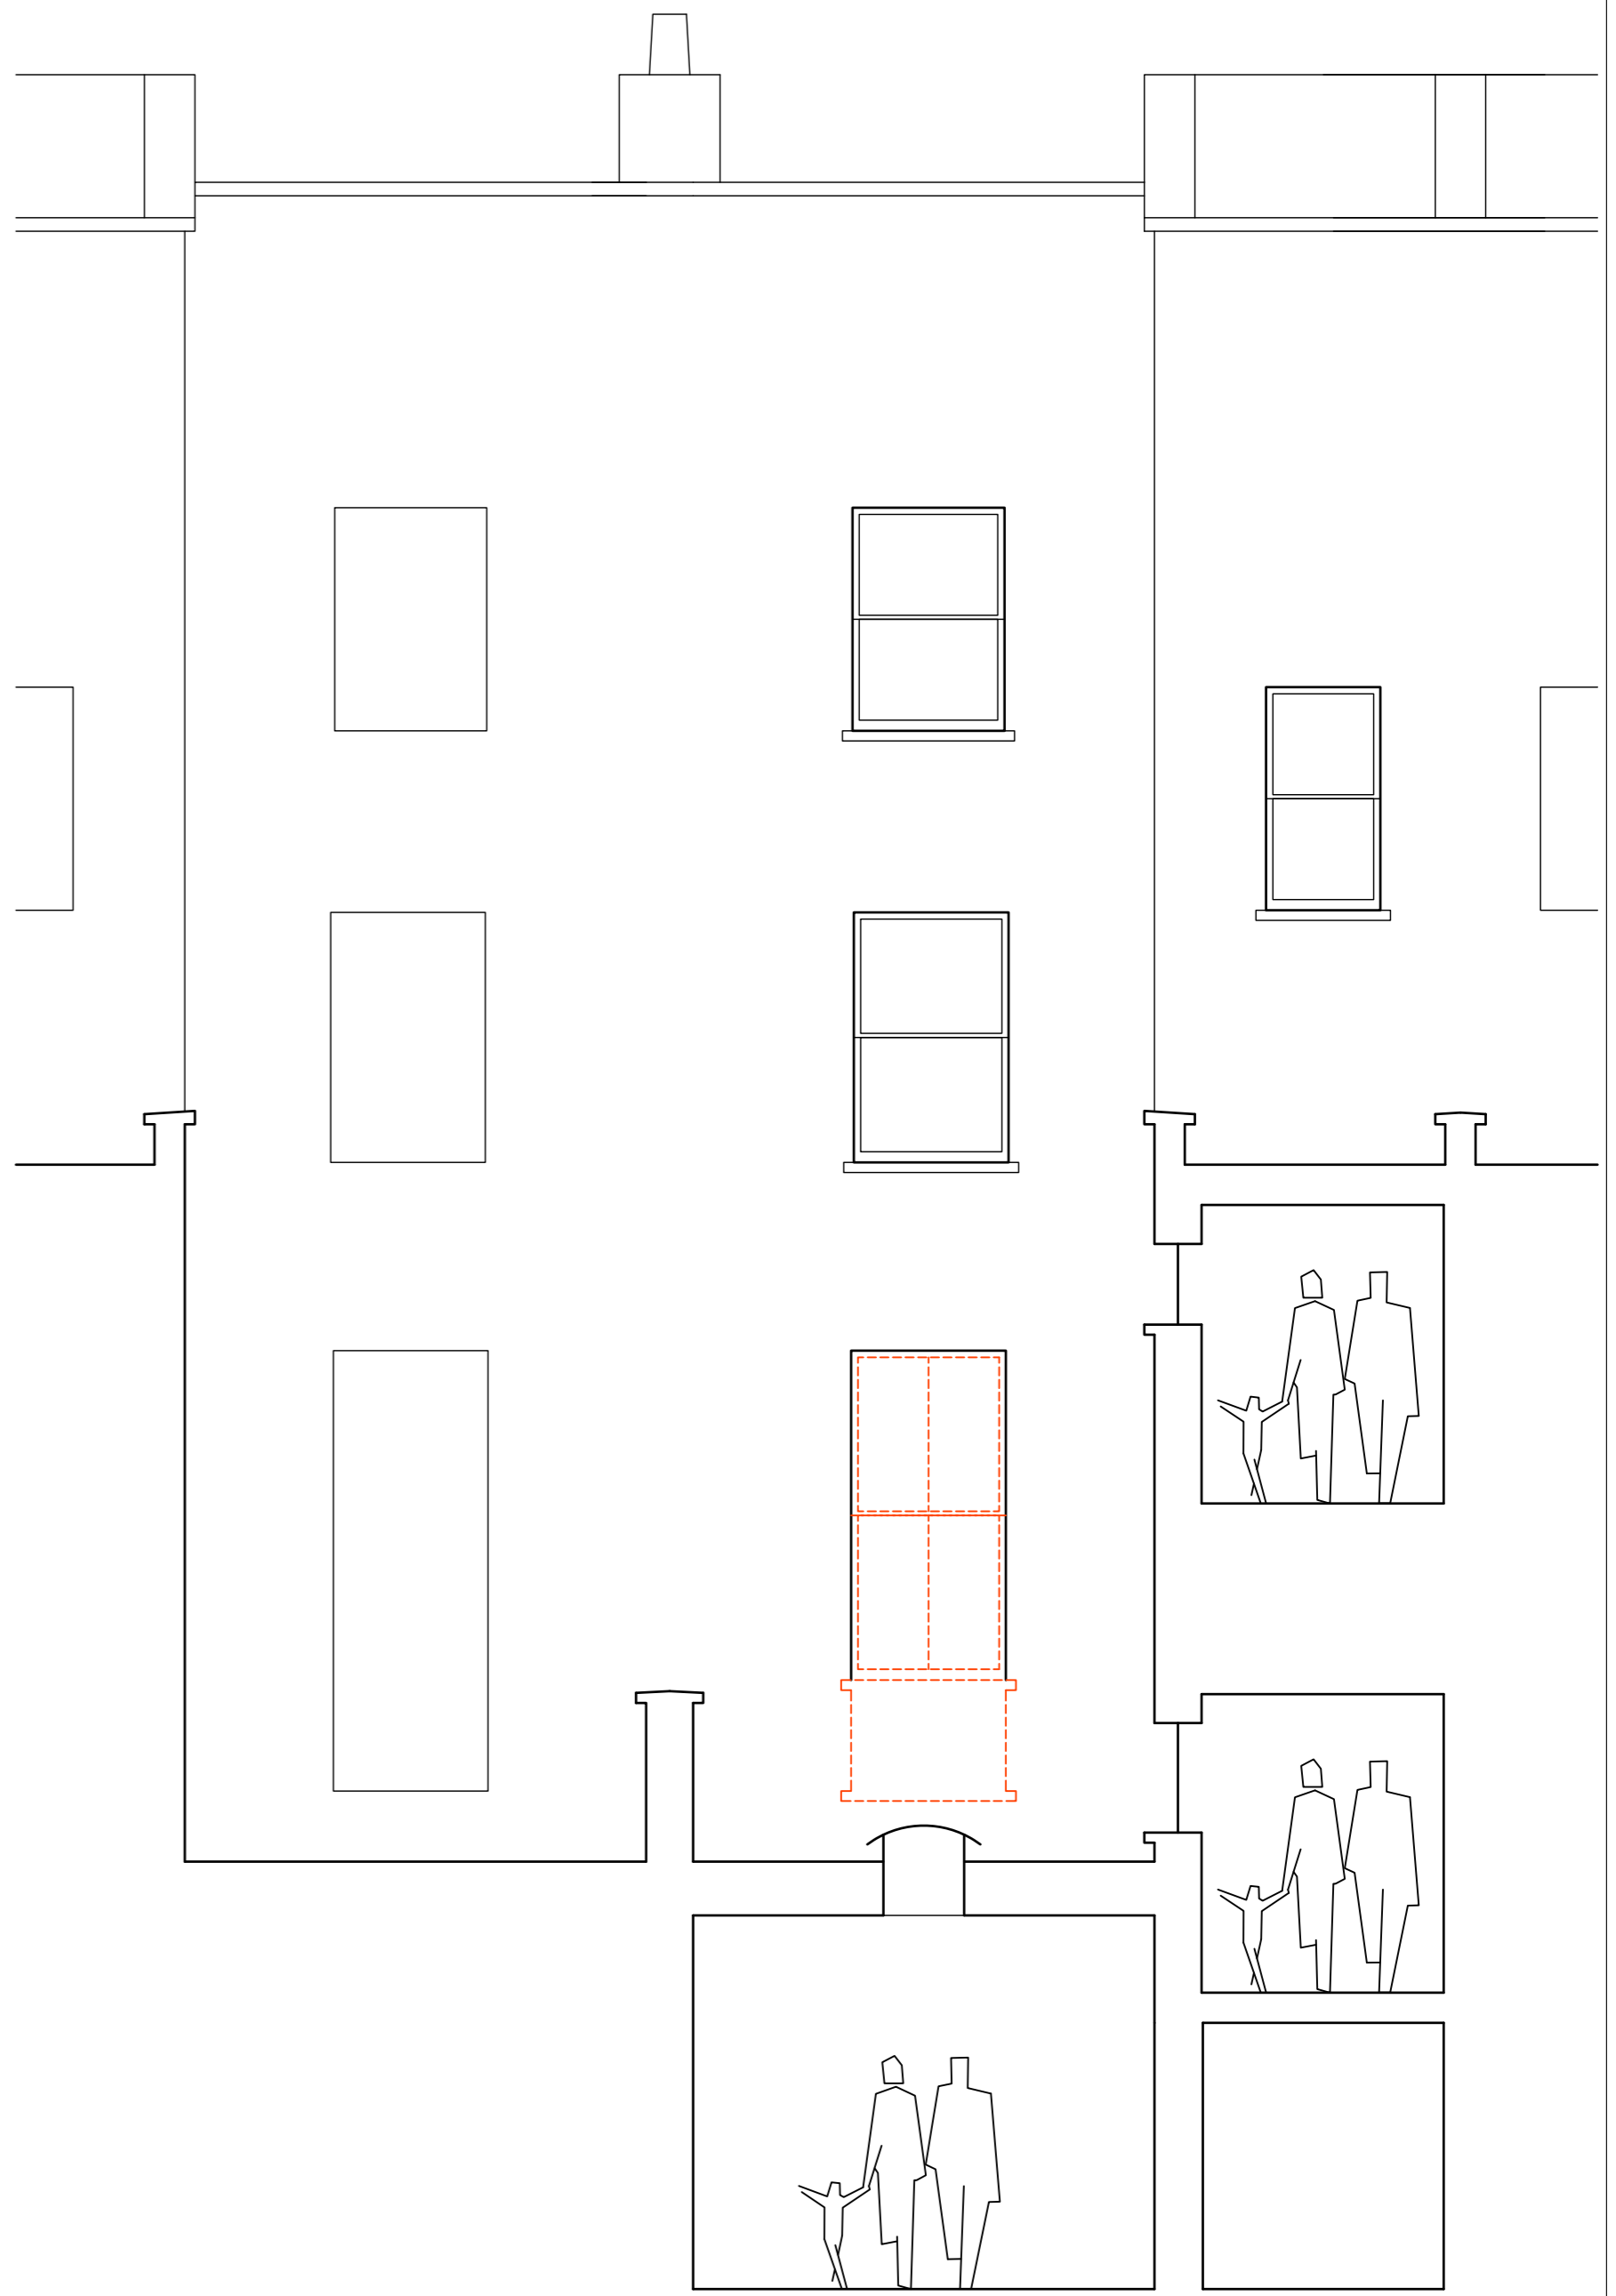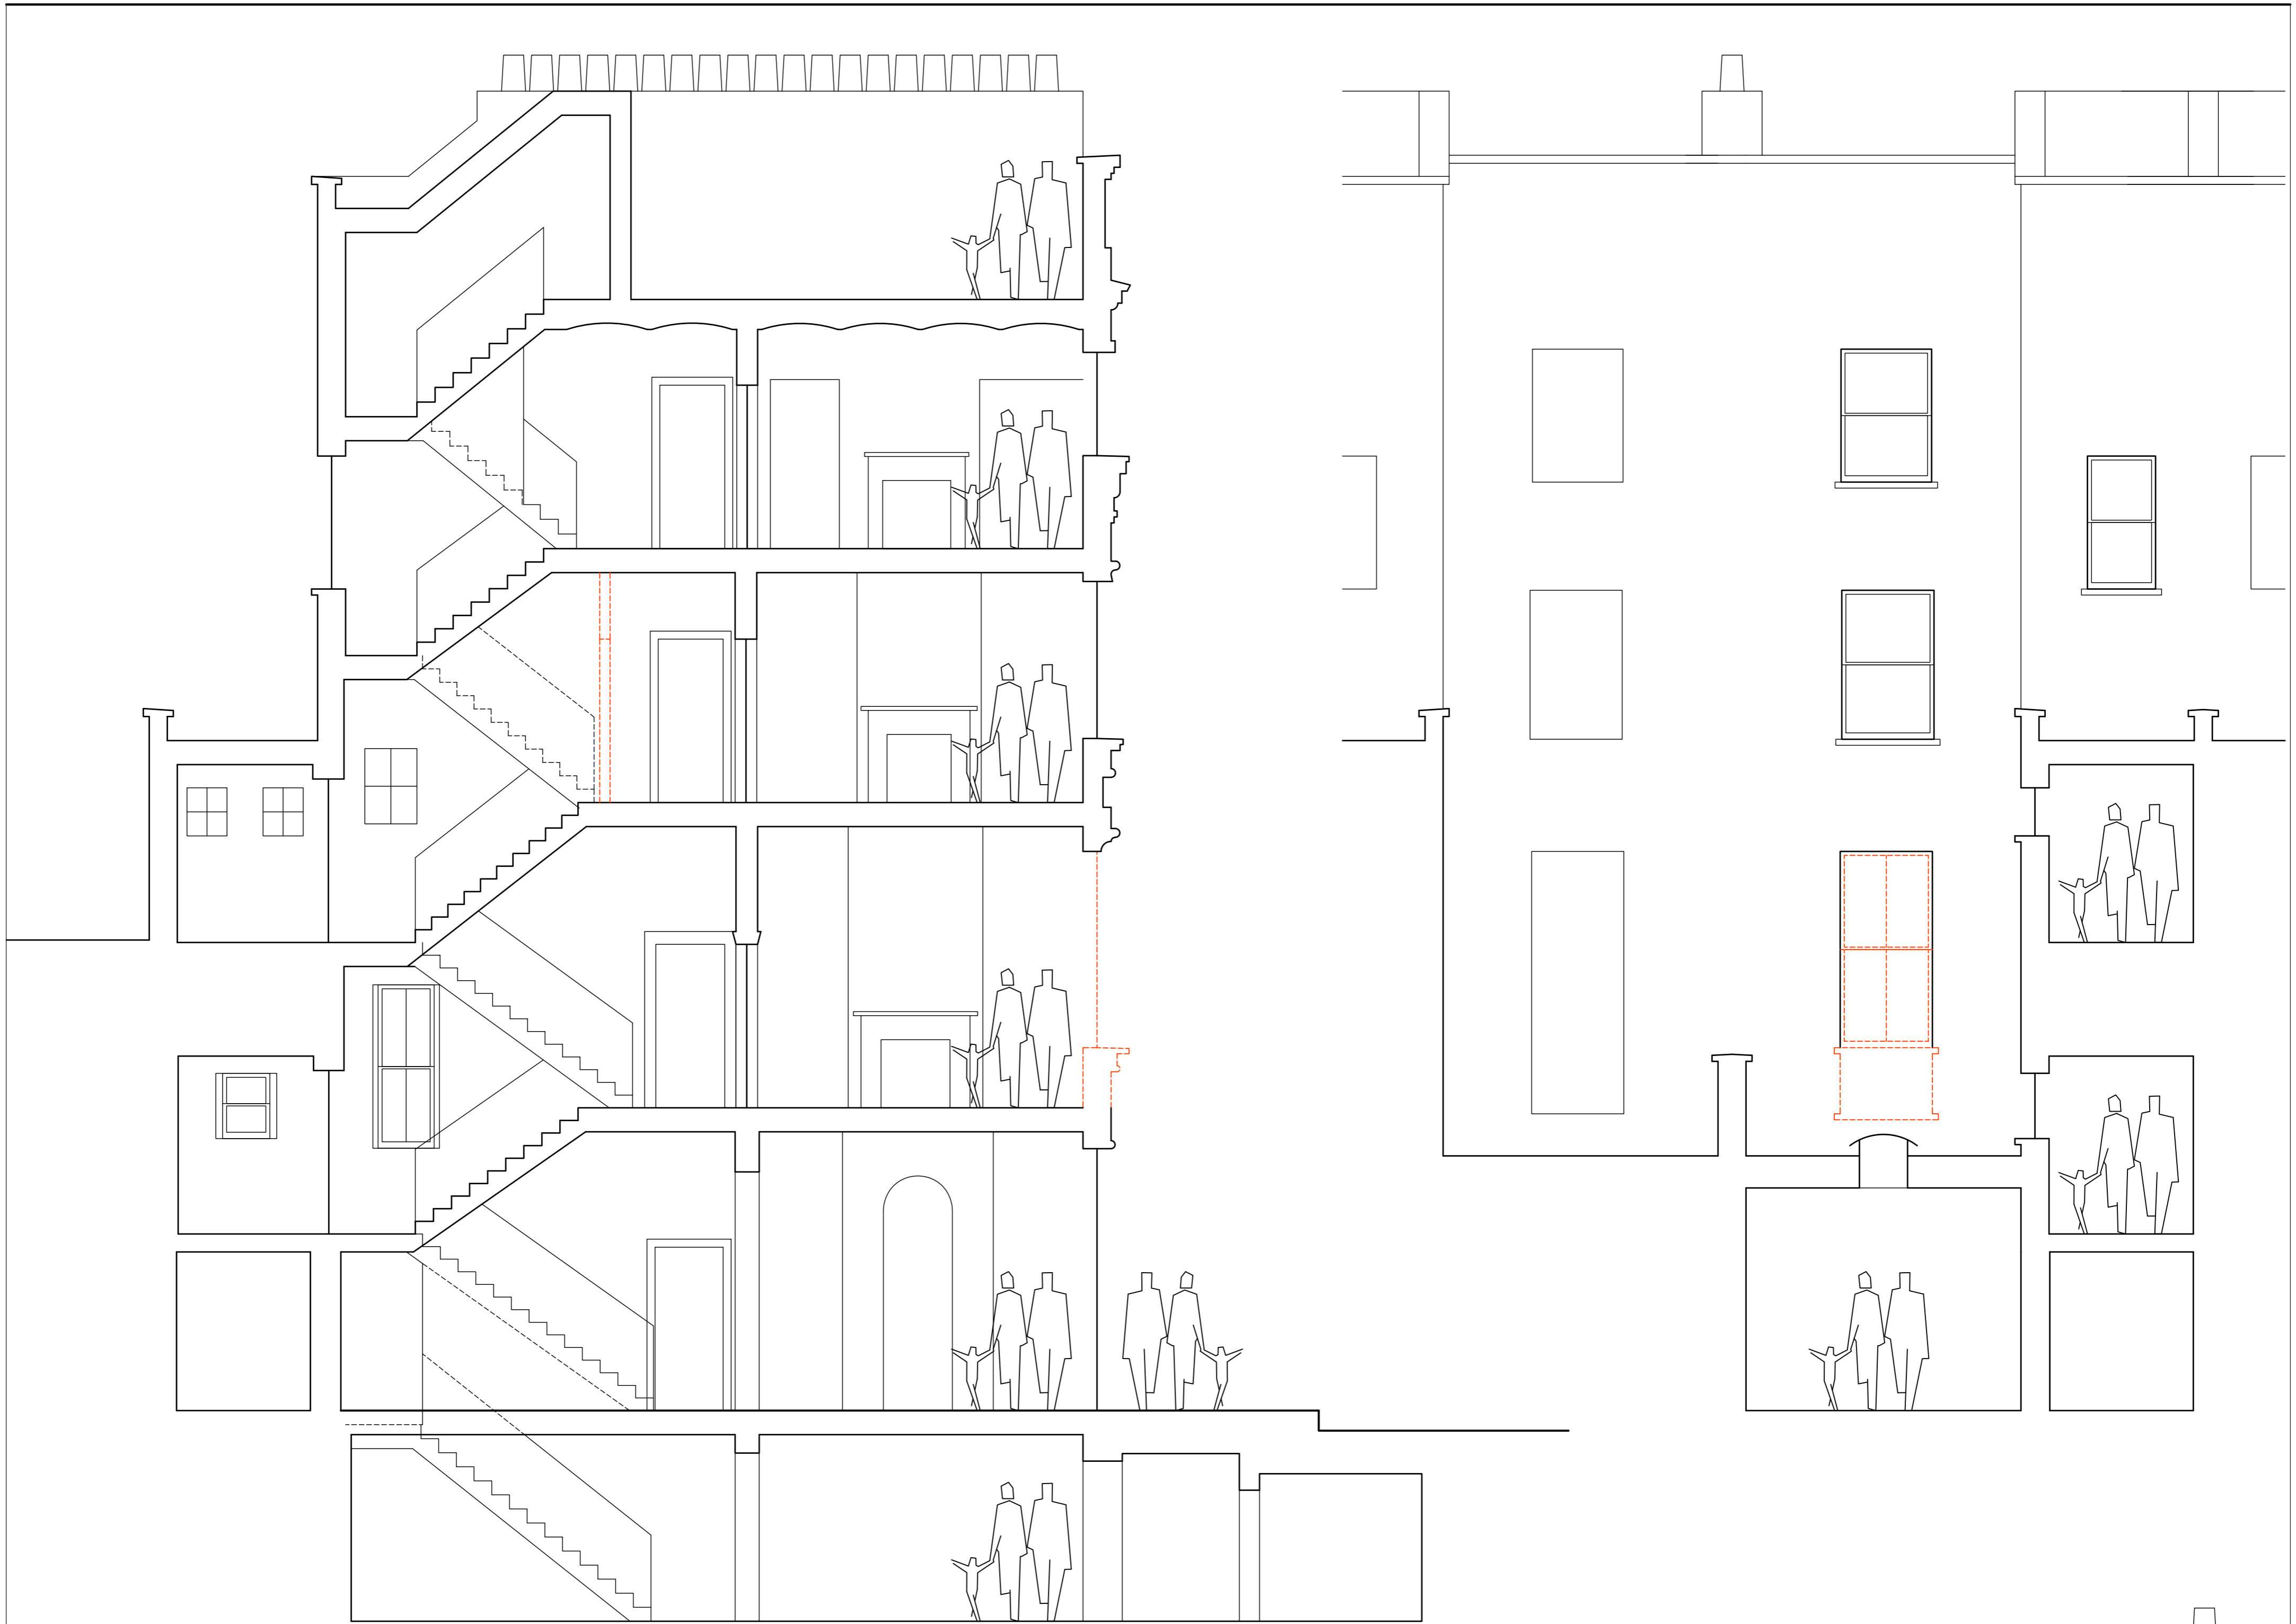


REVISIONS

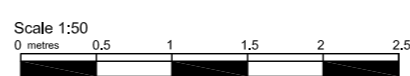


Gregory Munson RIBA . architect

Elevations and sections		30 Museum Street, WC1A 1LH for P Athill Esq.	
Existing	SCALE 1:50@A1	DATE 01.10.15	DWG.No 3
			REV A



R O O F
5.7m² residential

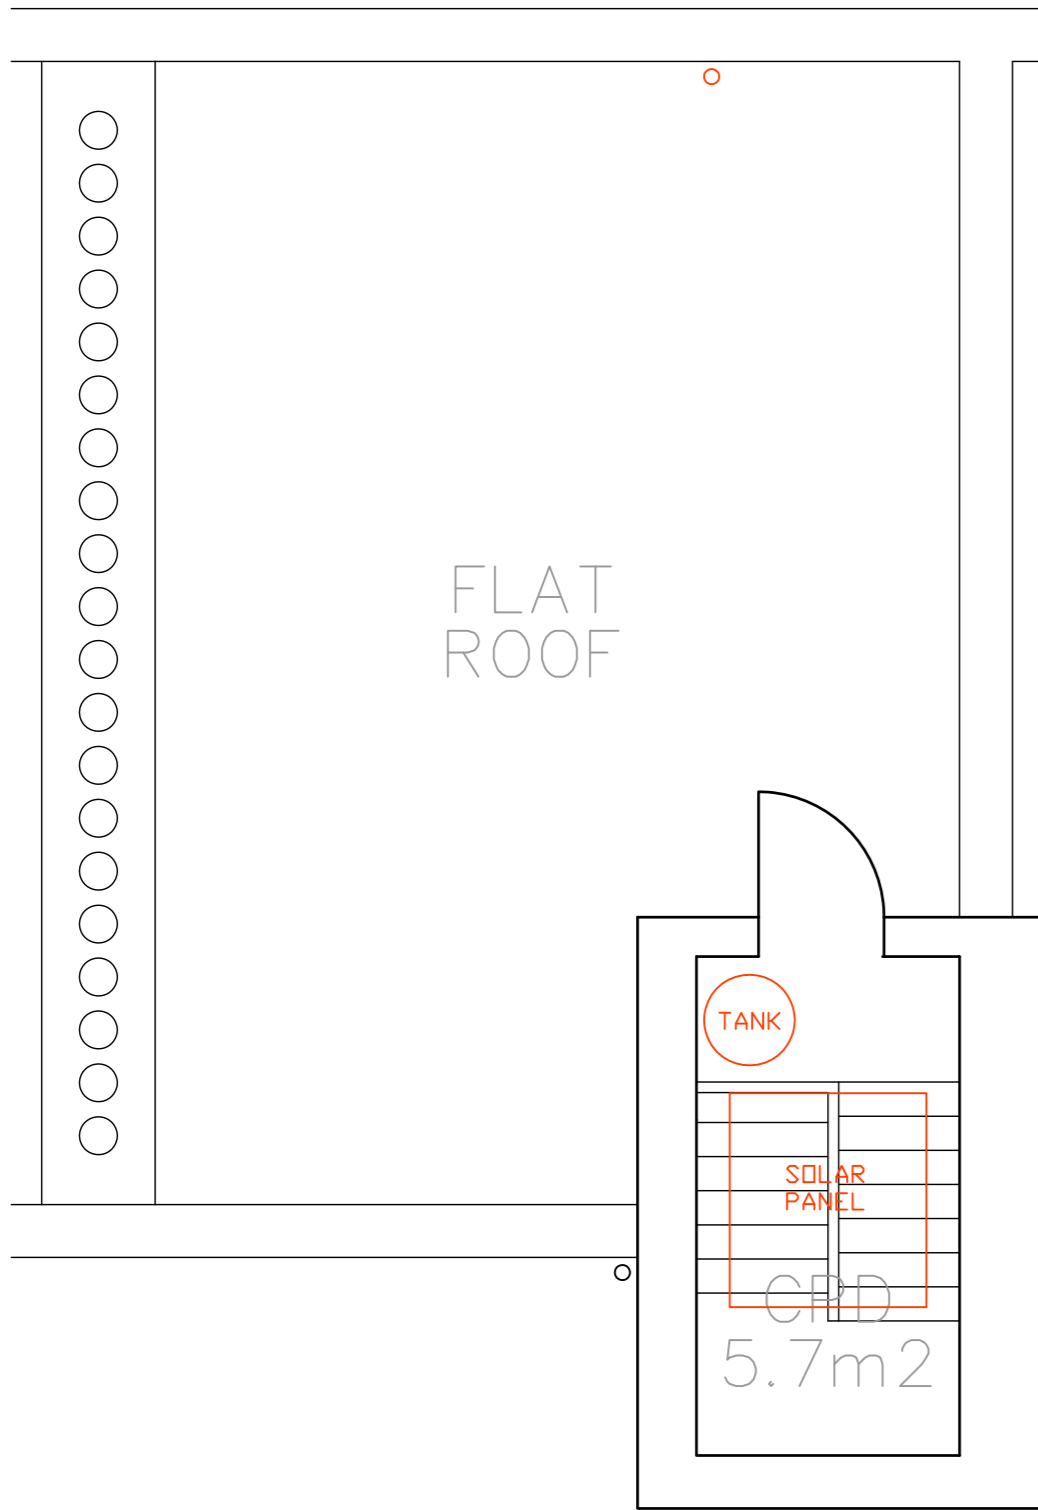


T H I R D
44m² residential

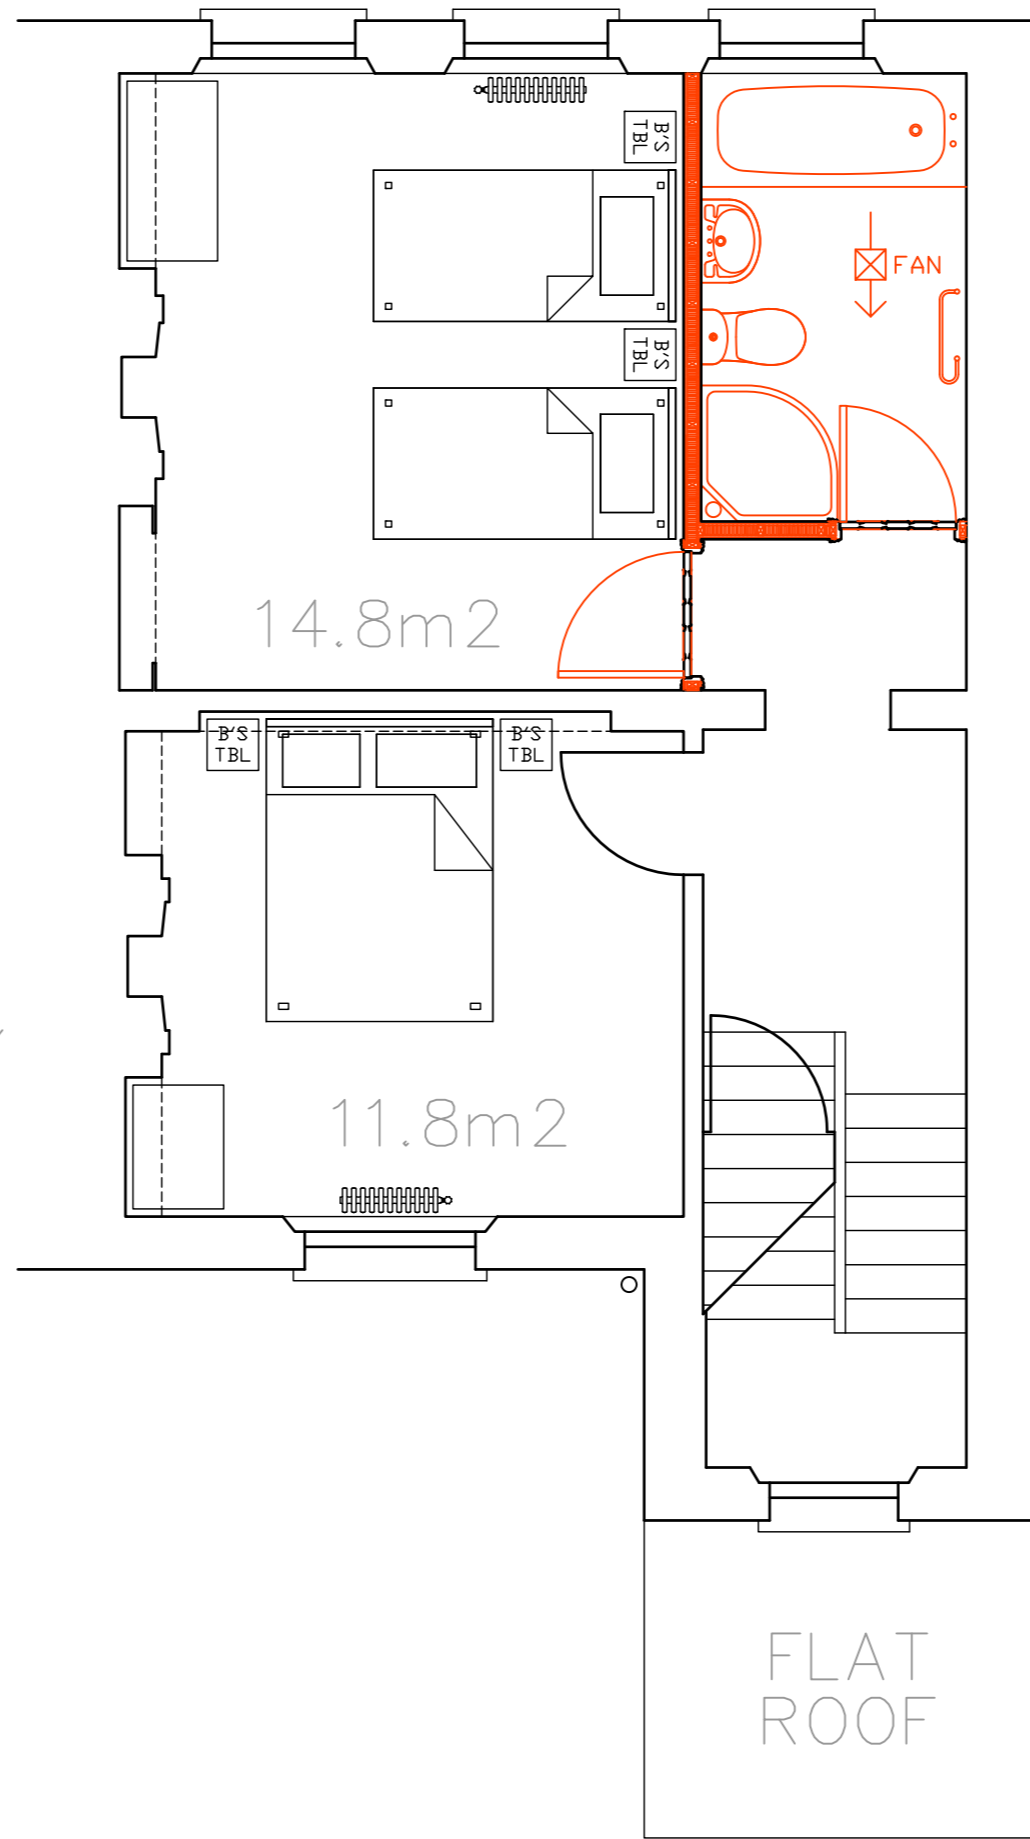


S E C O N D
48m² residential

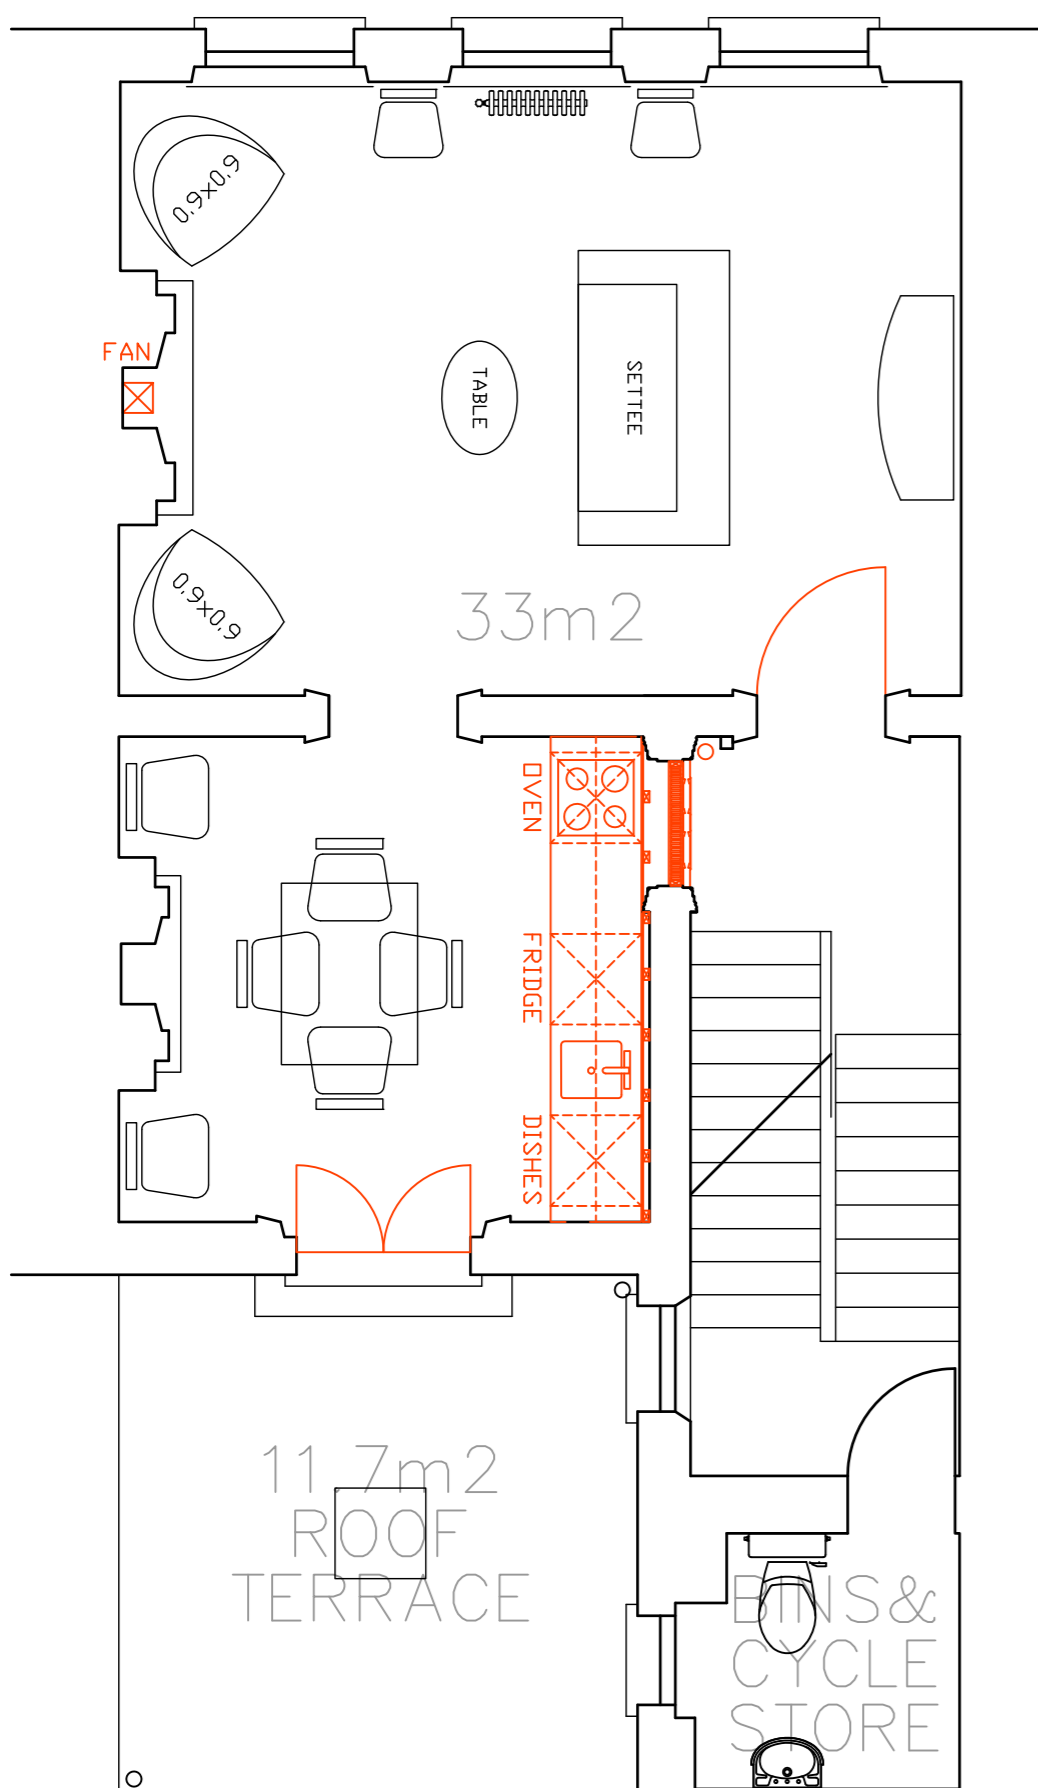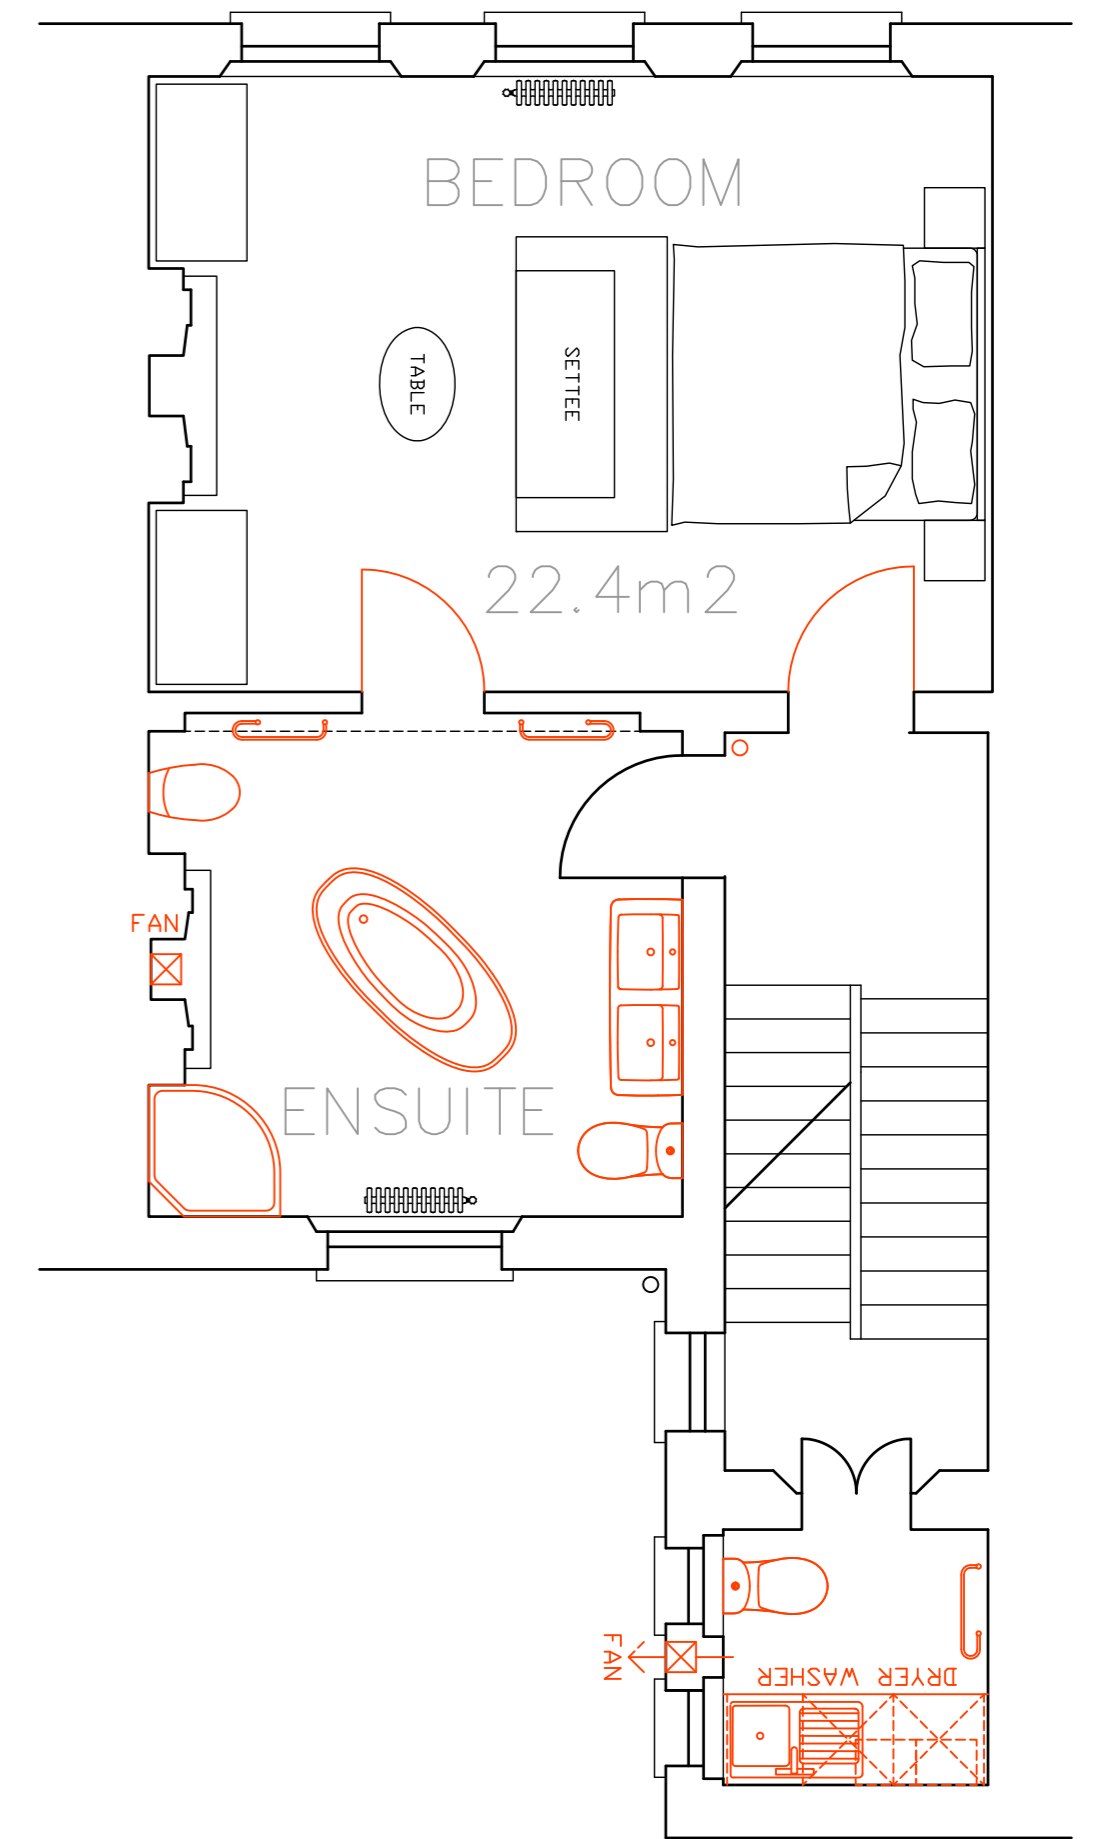

F I R S T
47.8m² residential

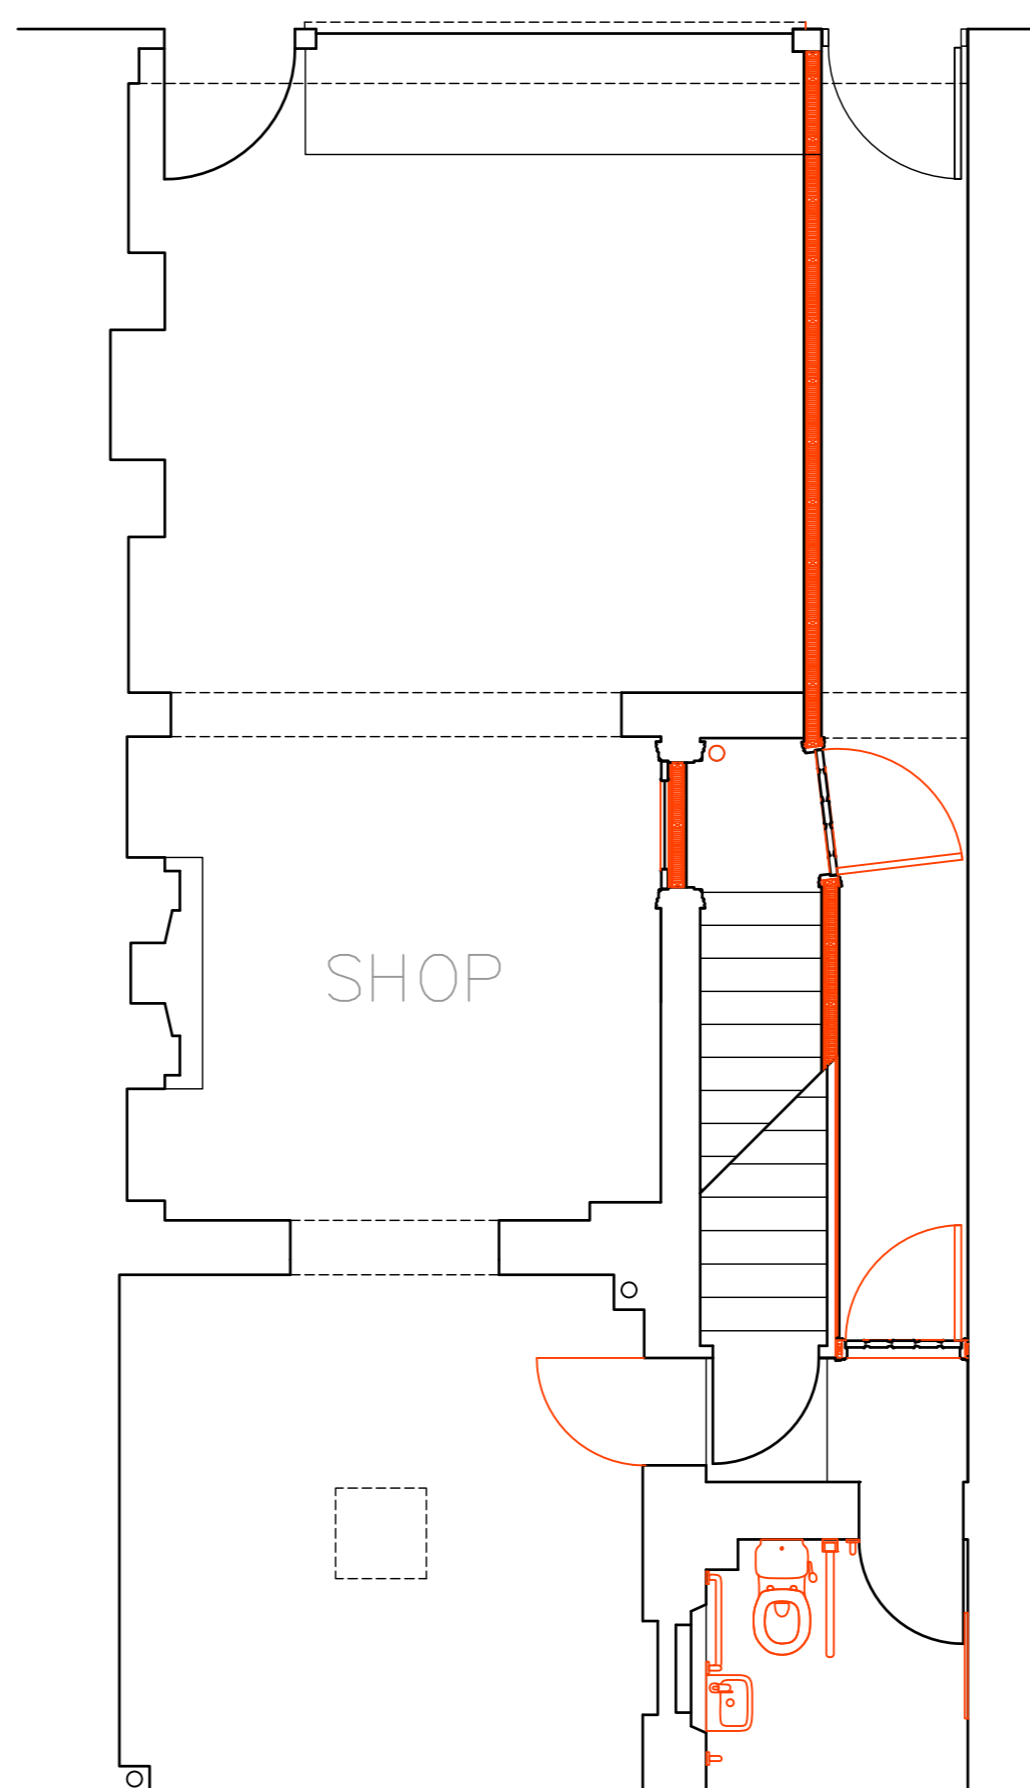

G R O U N D
44m² shop
6.4m² toilet & shop stair
4.5m² residential stair
8.1m² common corridor

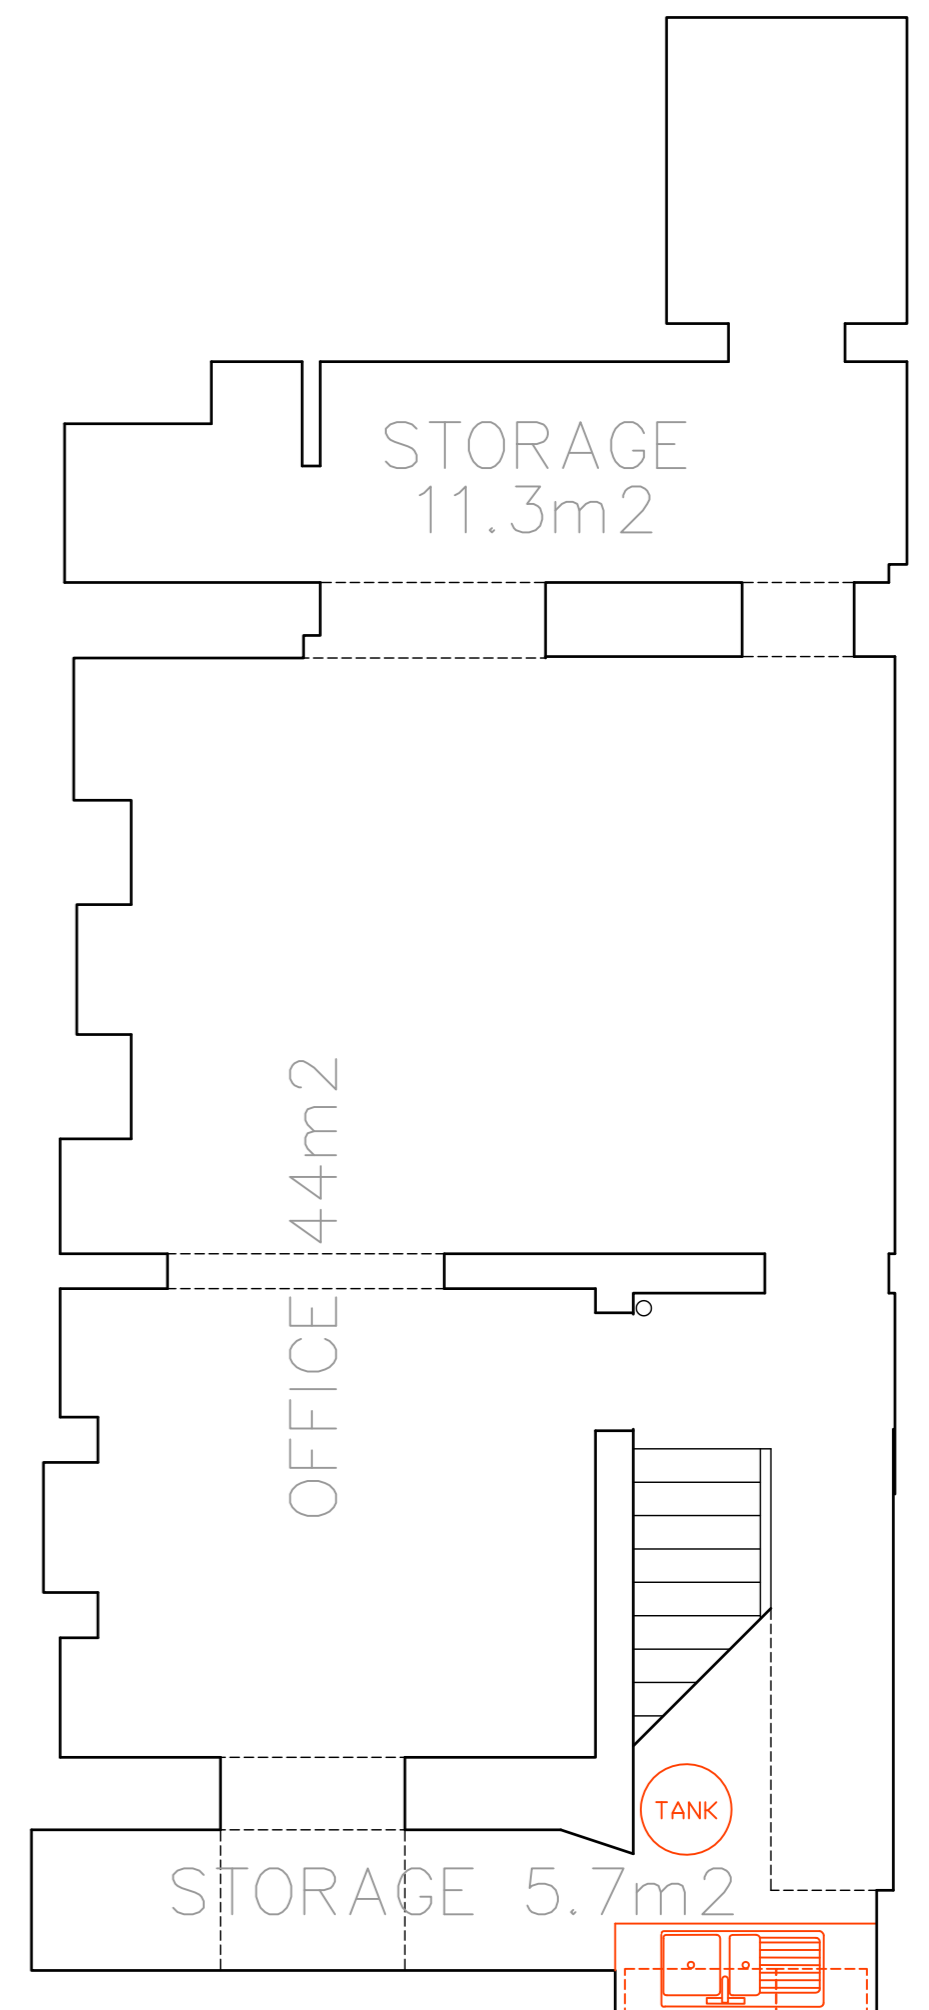

B A S E M E N T
44m² office
17m² storage

REVISIONS





Scale 1:50




Gregory Munson RIBA . architect

Building plans at 1:50		30 Museum Street, WC1A 1LH for P Athill Esq.	
Proposed	SCALE 1:50@A1	DATE 16.10.15	REV B
	DWG.No 8		REV B

34 RAGLAN STREET, LONDON, NW5 3DA. TEL 07887 545004. EMAIL gregorymunson@gmail.com

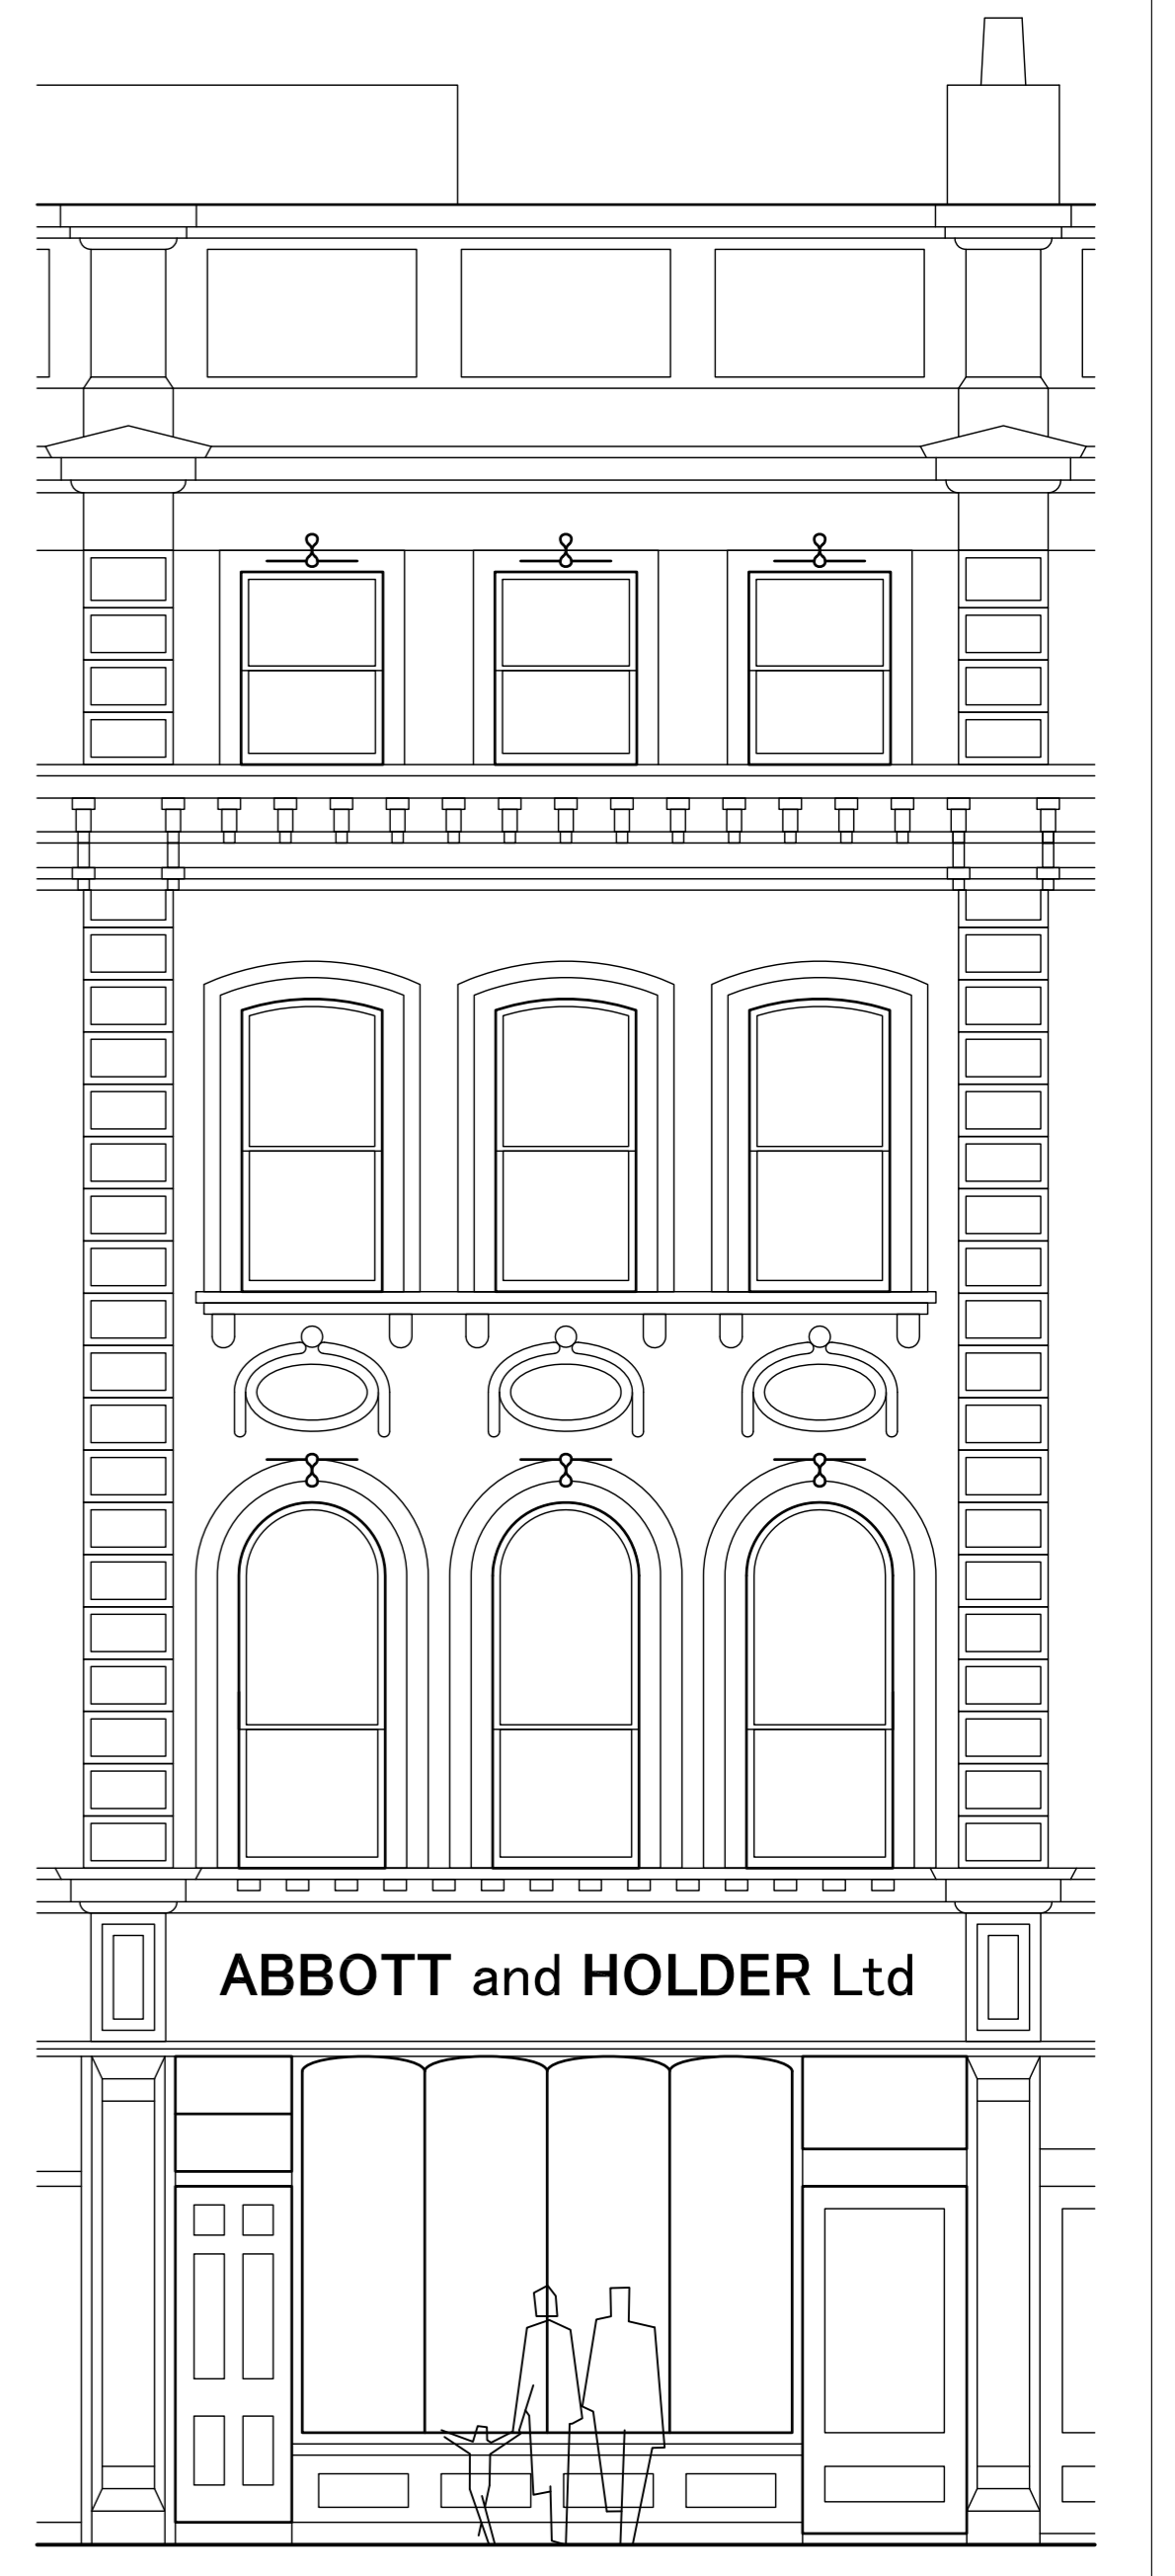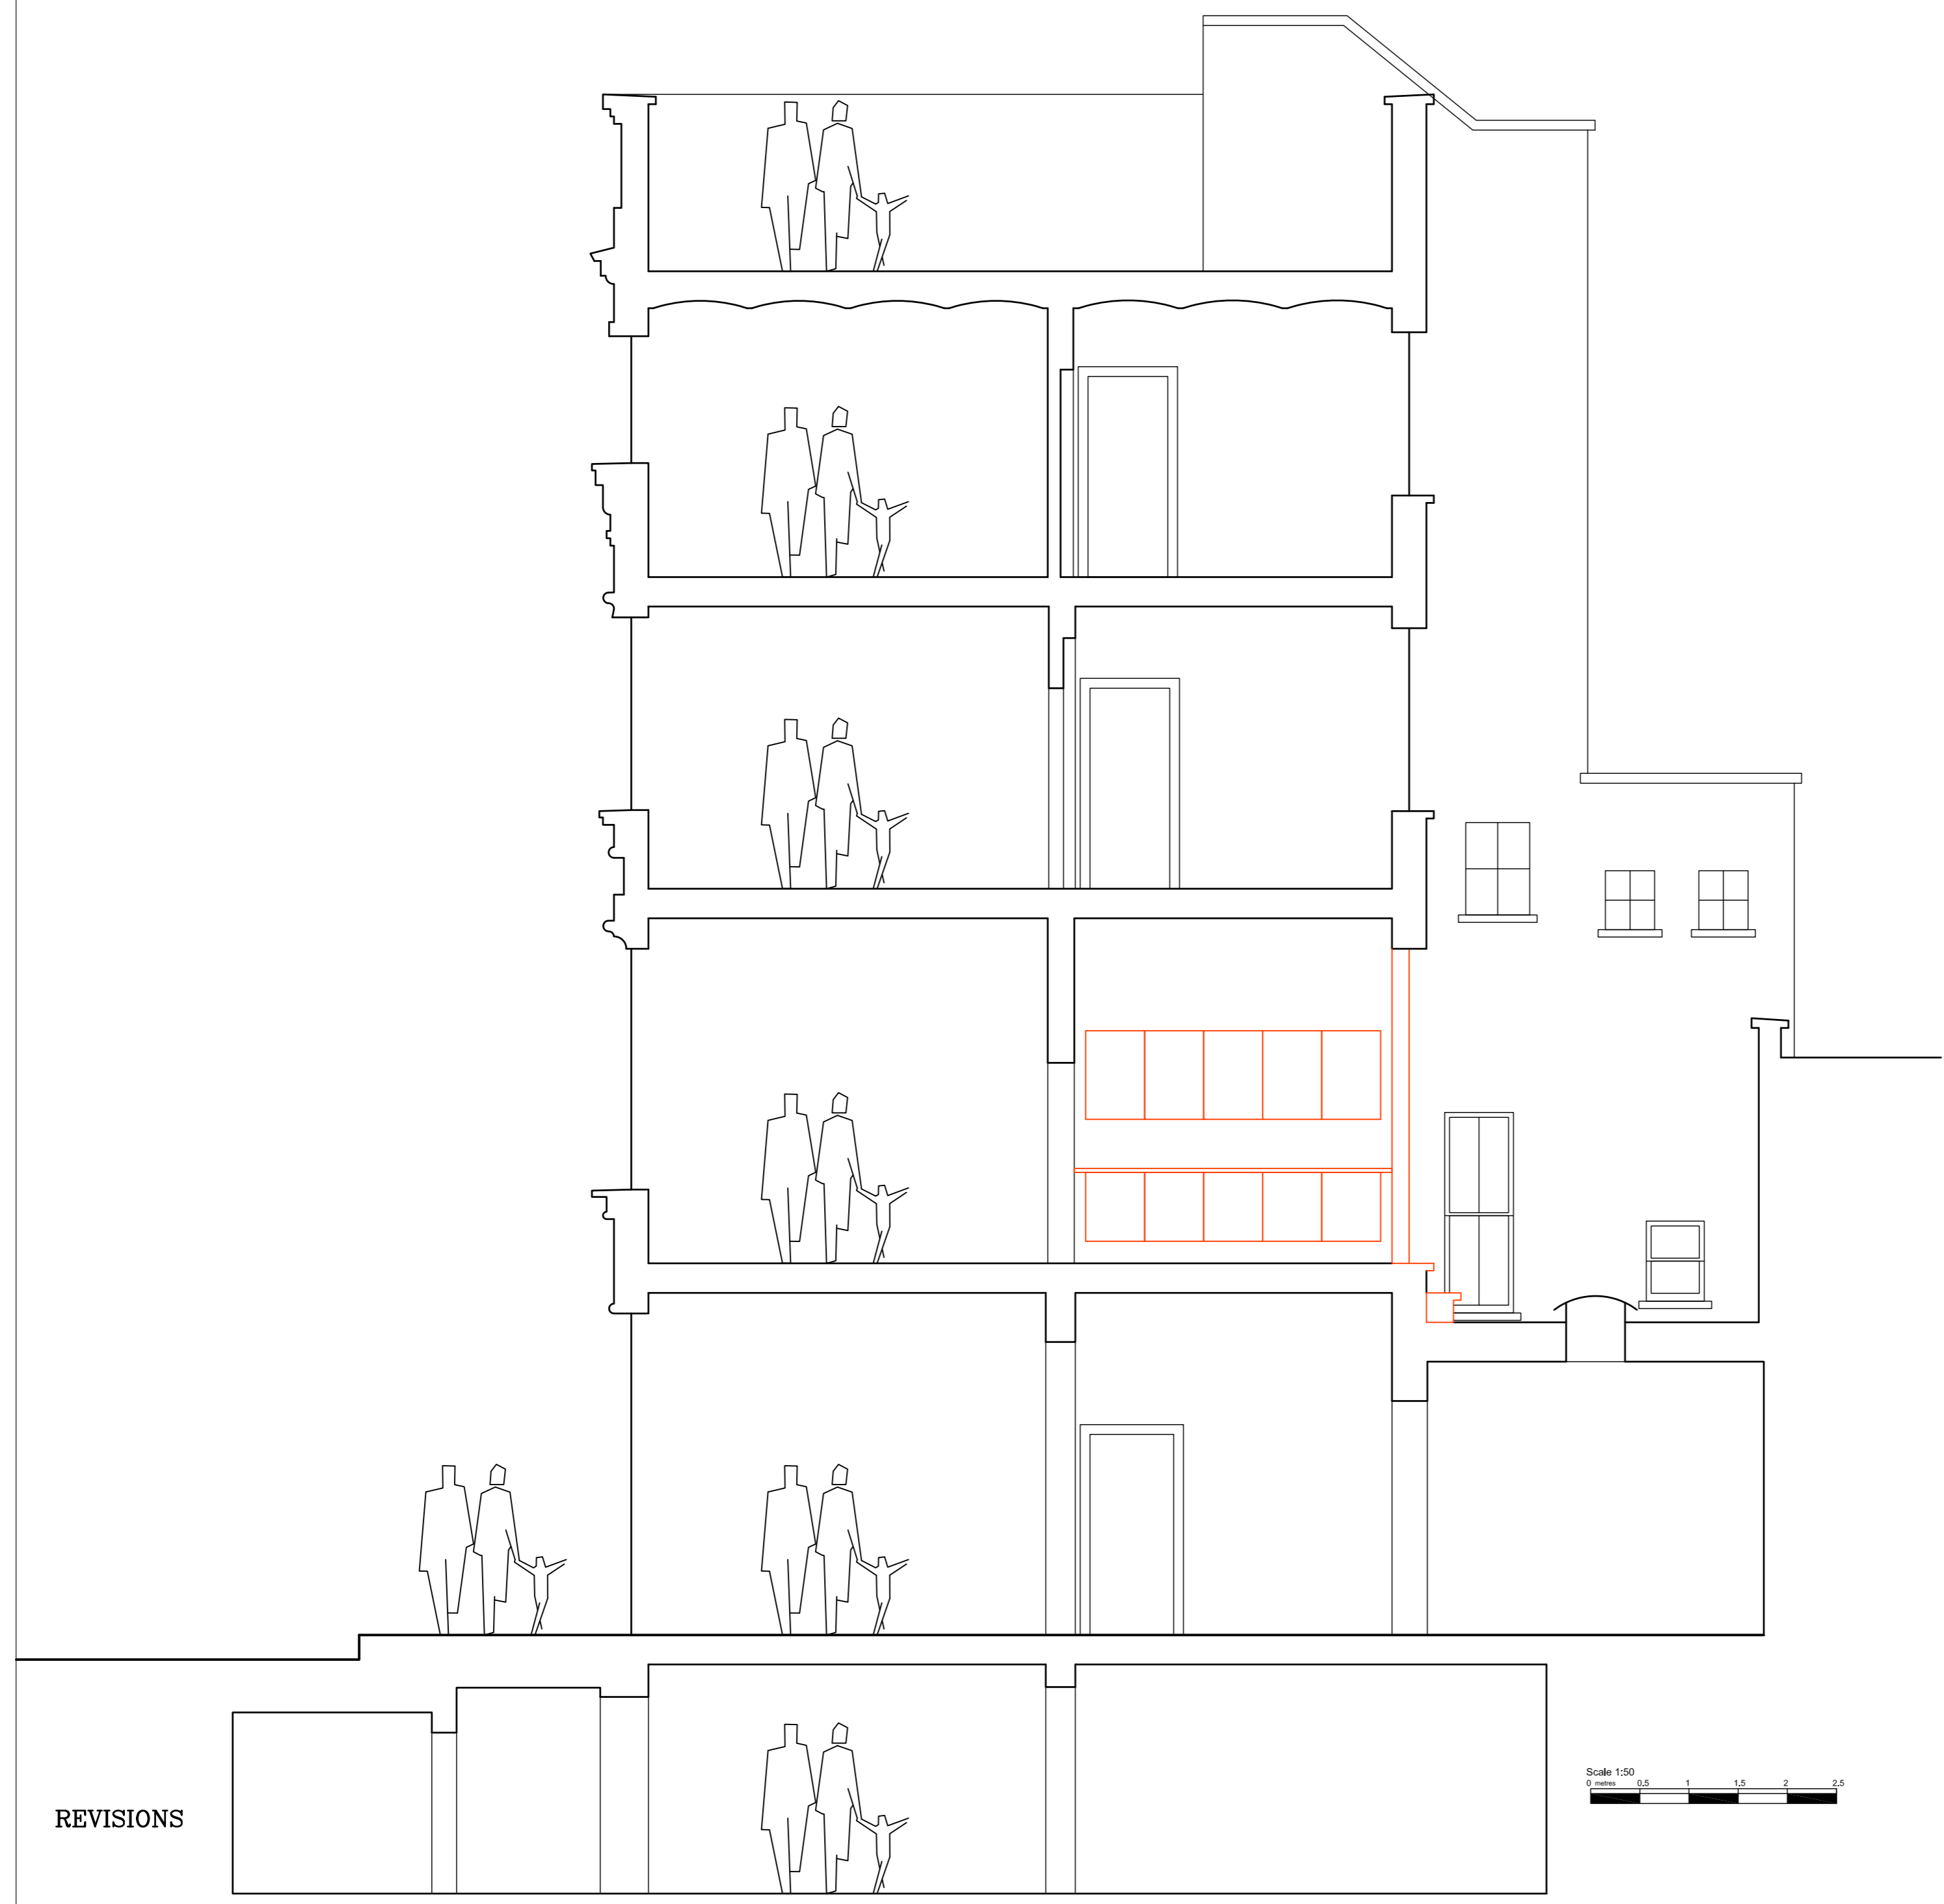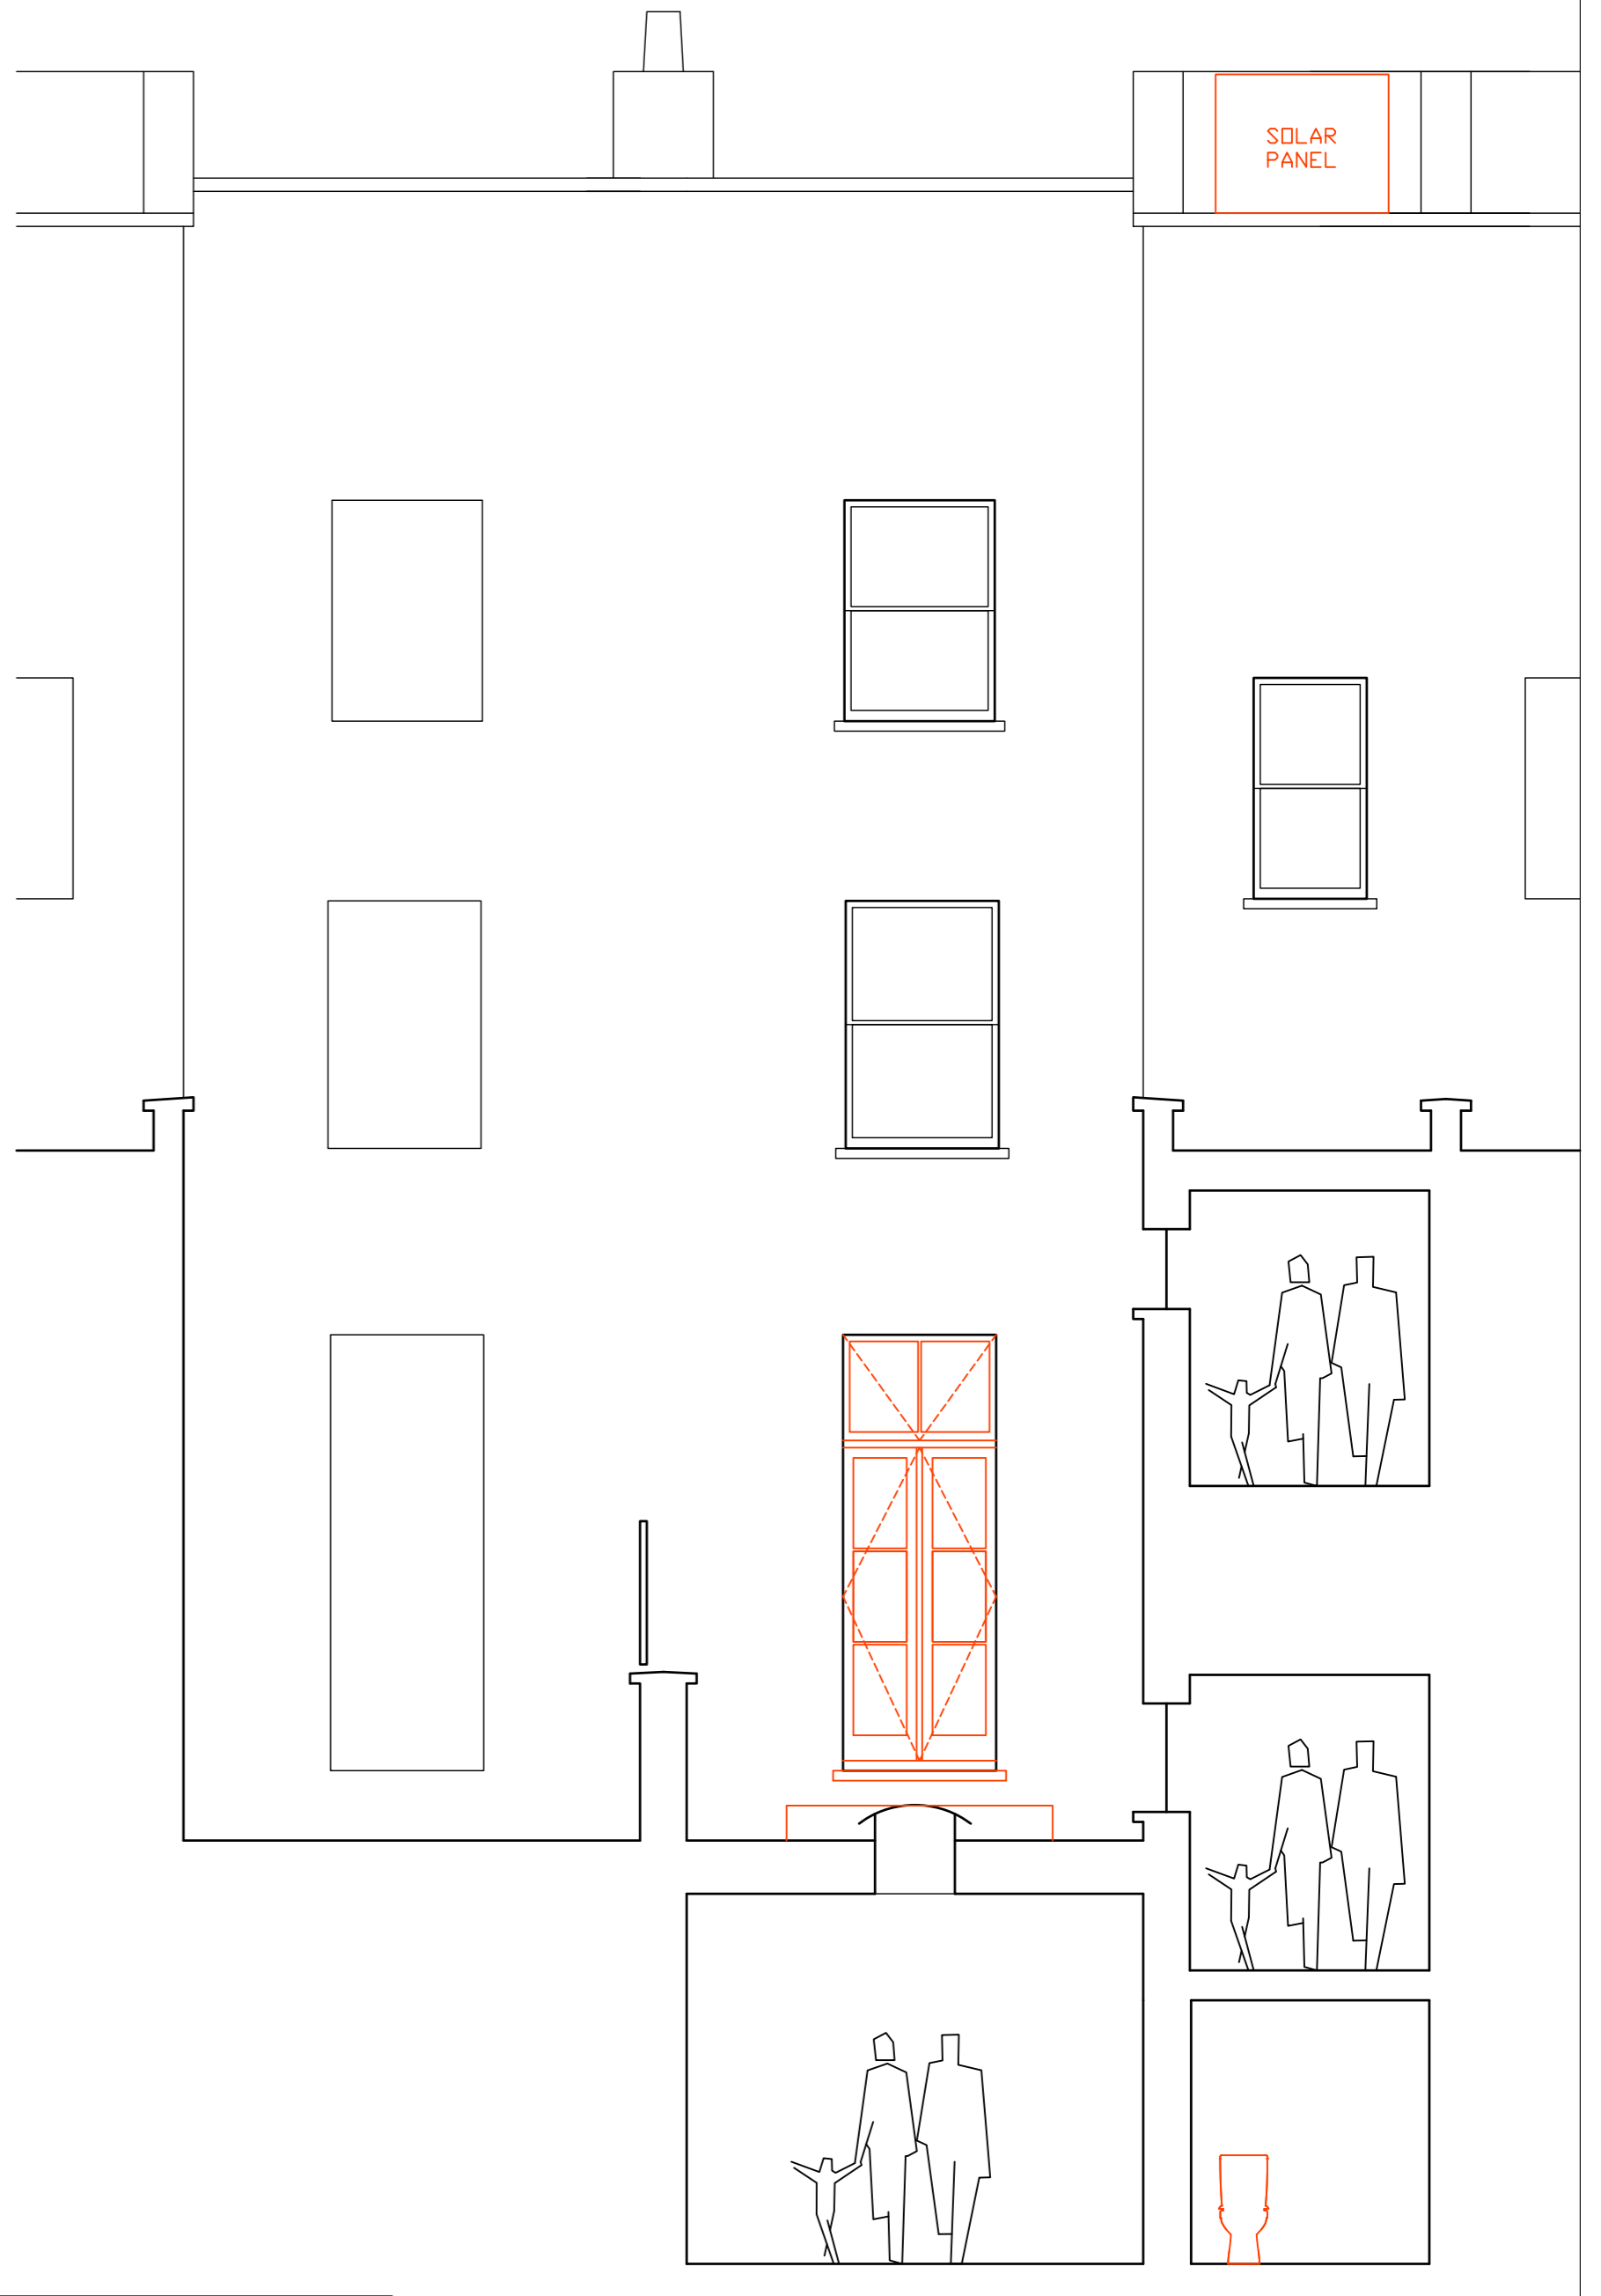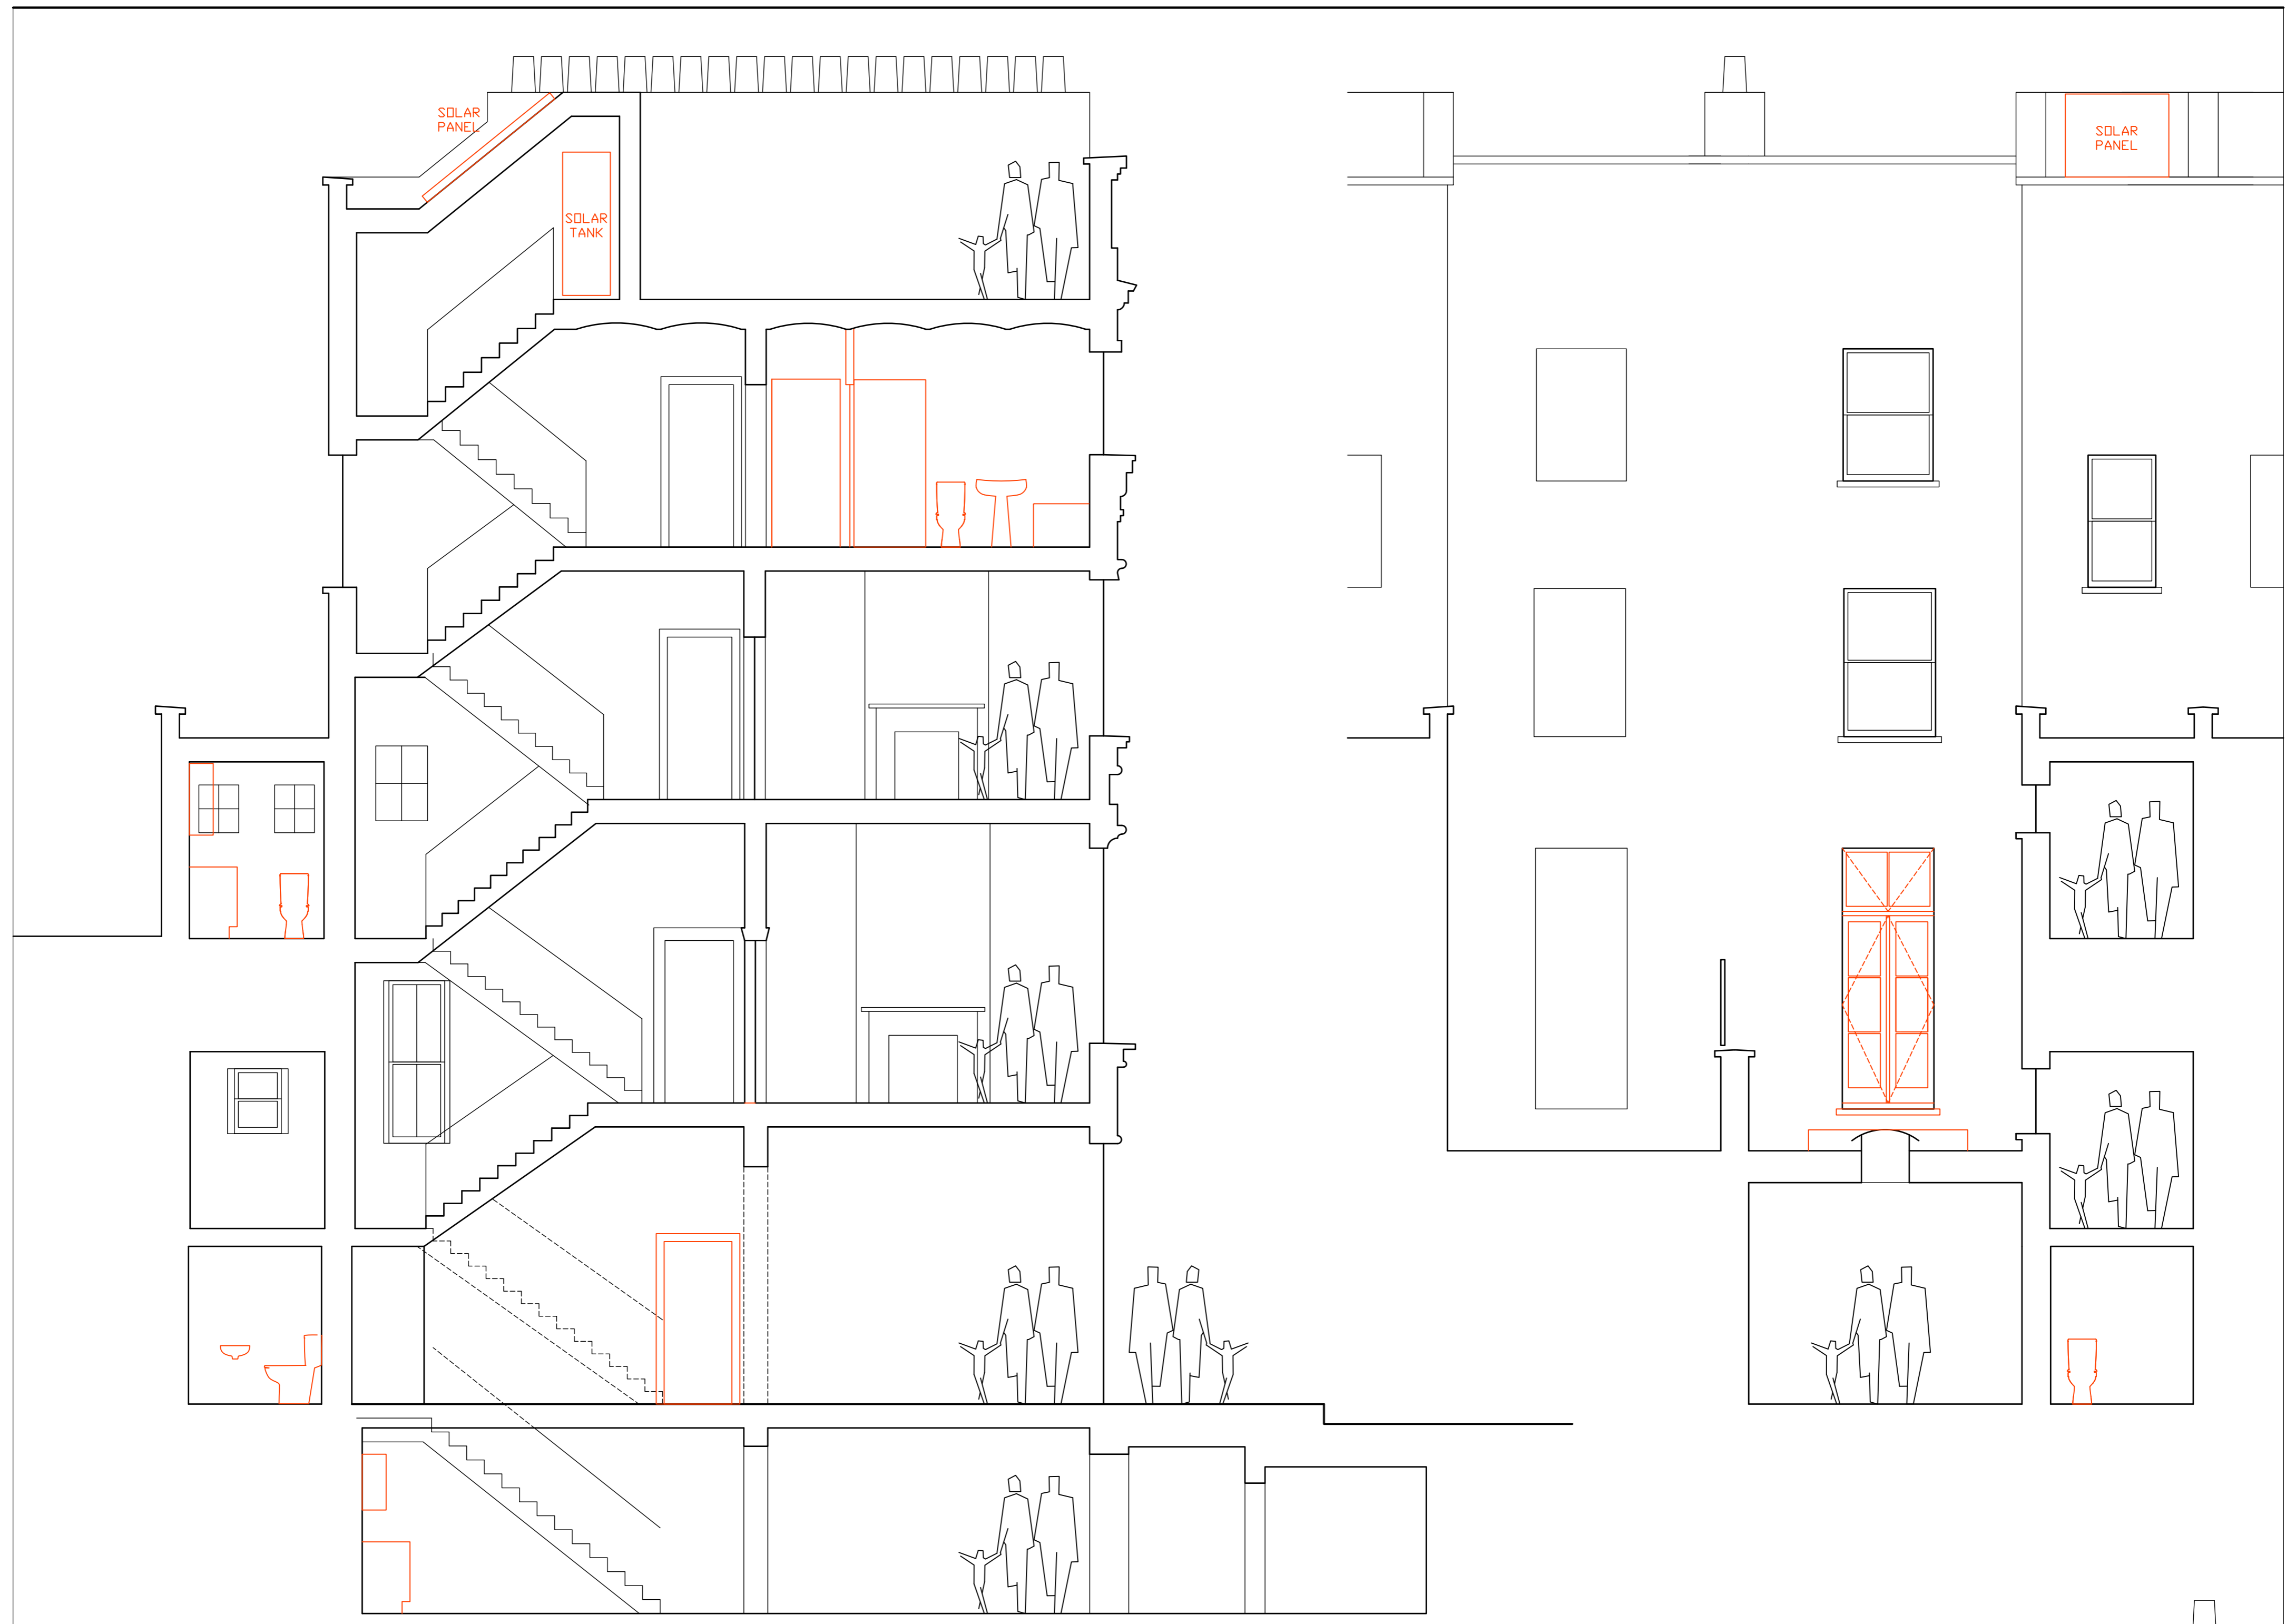

REVISIONS

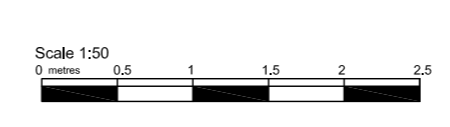

Gregory Munson RIBA . architect

Elevations and sections 30 Museum Street, WC1A 1LH
for P Athill Esq.

SCALE	DATE	DWG.No	REV
1:50@A1	16.10.15	9	B

34 RAGLAN STREET, LONDON, NW5 3DA. TEL 07887 545004. EMAIL gregorymunson@gmail.com