


1: 100 @ A3



**FORTESS GROVE KENTISH TOWN
PROPOSED BASEMENT FLOOR PLANS**



Architecture & Construction

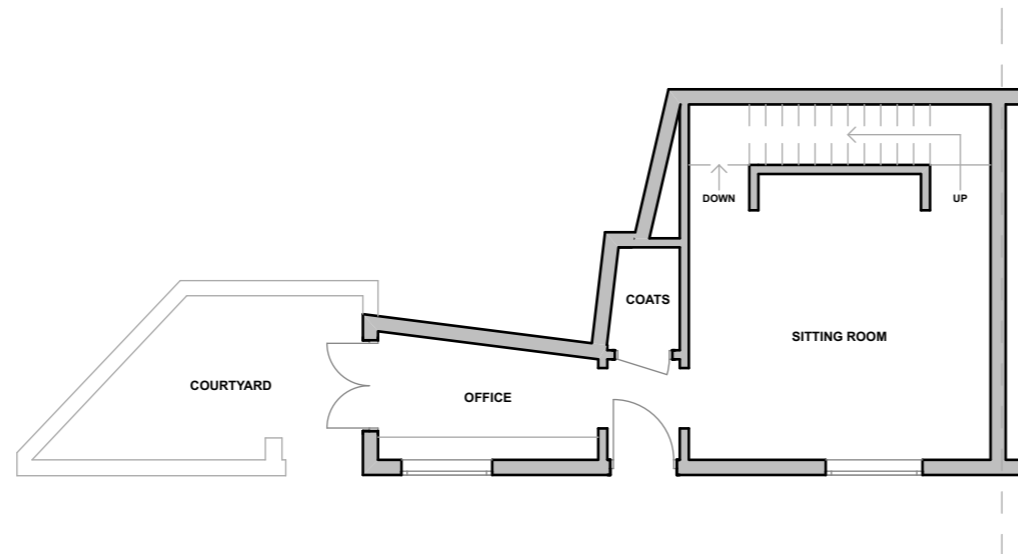


1: 100 @ A3




**FORTESS GROVE KENTISH TOWN
PROPOSED GROUND FLOOR PLANS**



Architecture & Construction

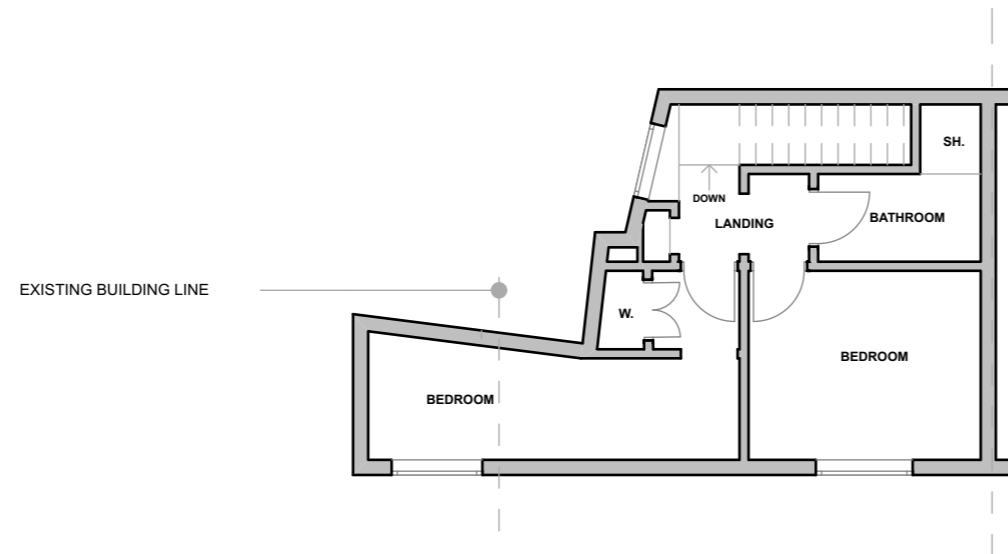

**FORTESS GROVE KENTISH TOWN
PROPOSED FIRST FLOOR PLANS**

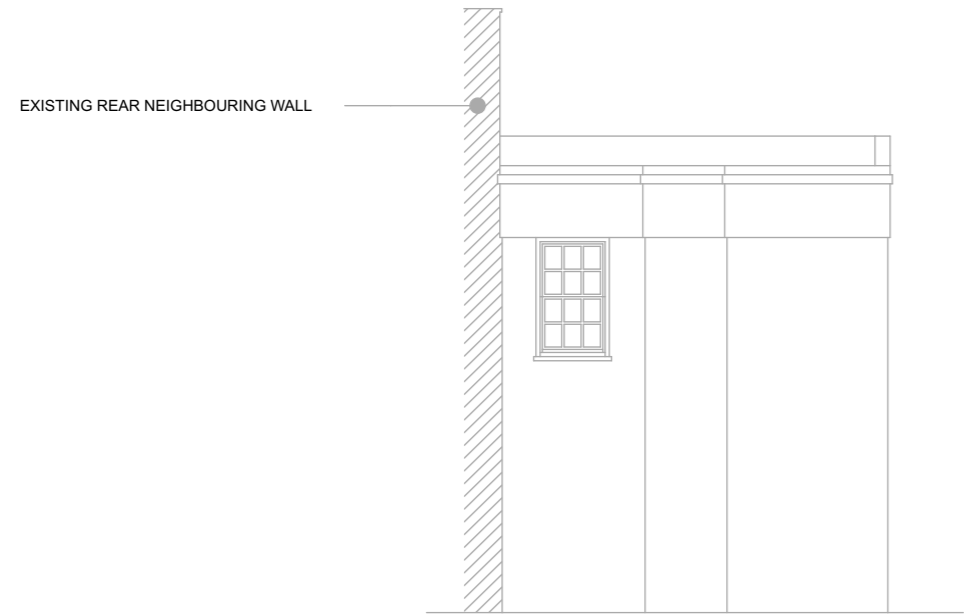

**22 FORTESS GROVE PROPOSED
SIDE ELEVATION**



**22 FORTESS GROVE PROPOSED
FRONT ELEVATION**

**21 FORTESS GROVE EXISTING
FRONT ELEVATION**


1: 100 @ A3



**FORTESS GROVE KENTISH TOWN
PROPOSED FRONT ELEVATION**



Architecture & Construction

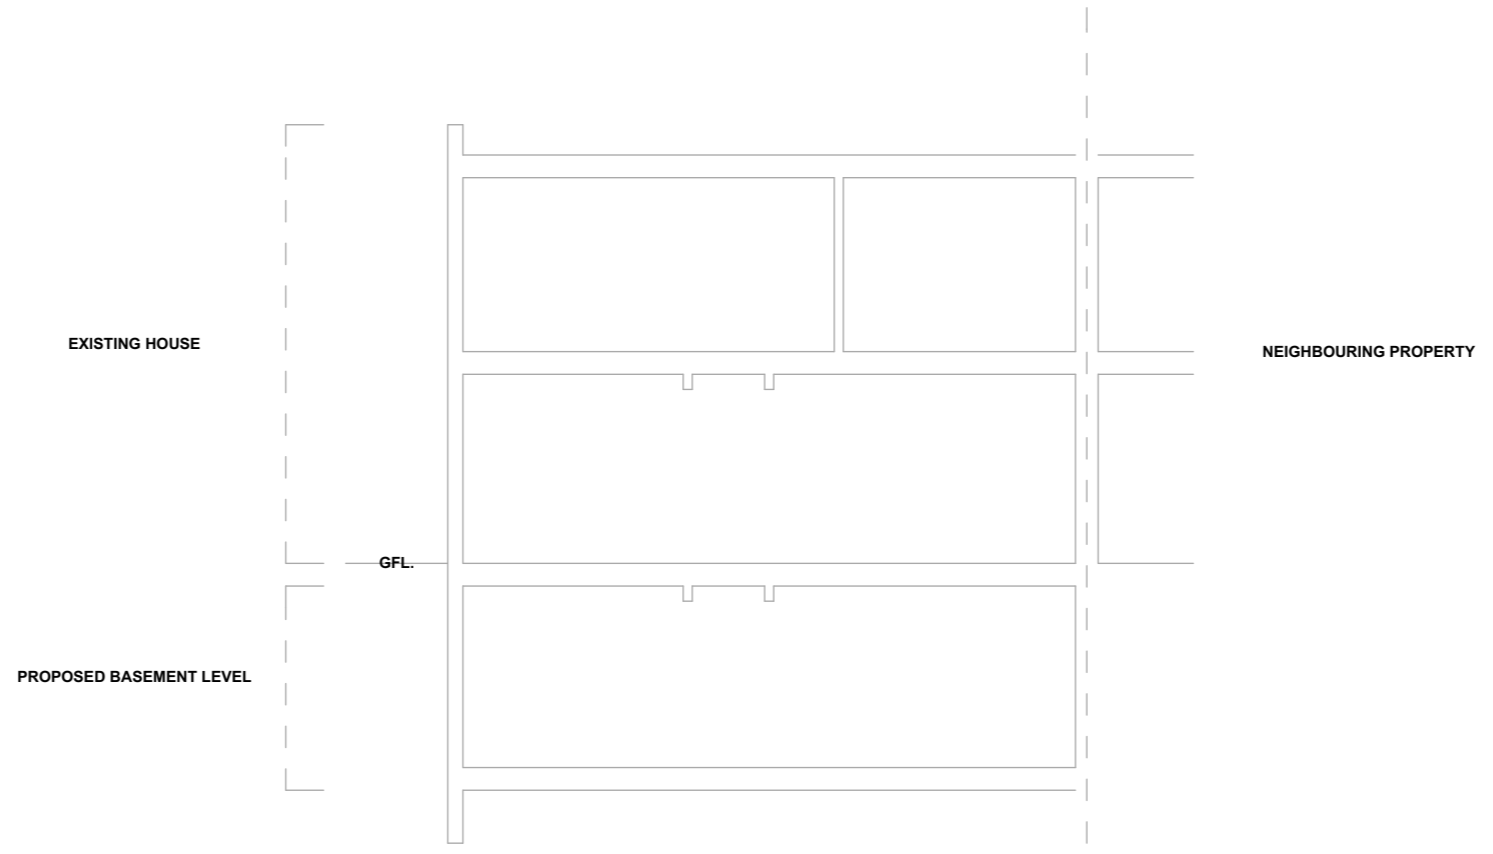

1: 100 @ A3



FORTESS GROVE KENTISH TOWN
PROPOSED SECTION



Architecture & Construction