
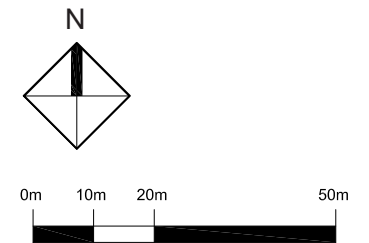


122A Camden Street
London NW1 0HY
Planning Application

March 2014

Design & Access Statement

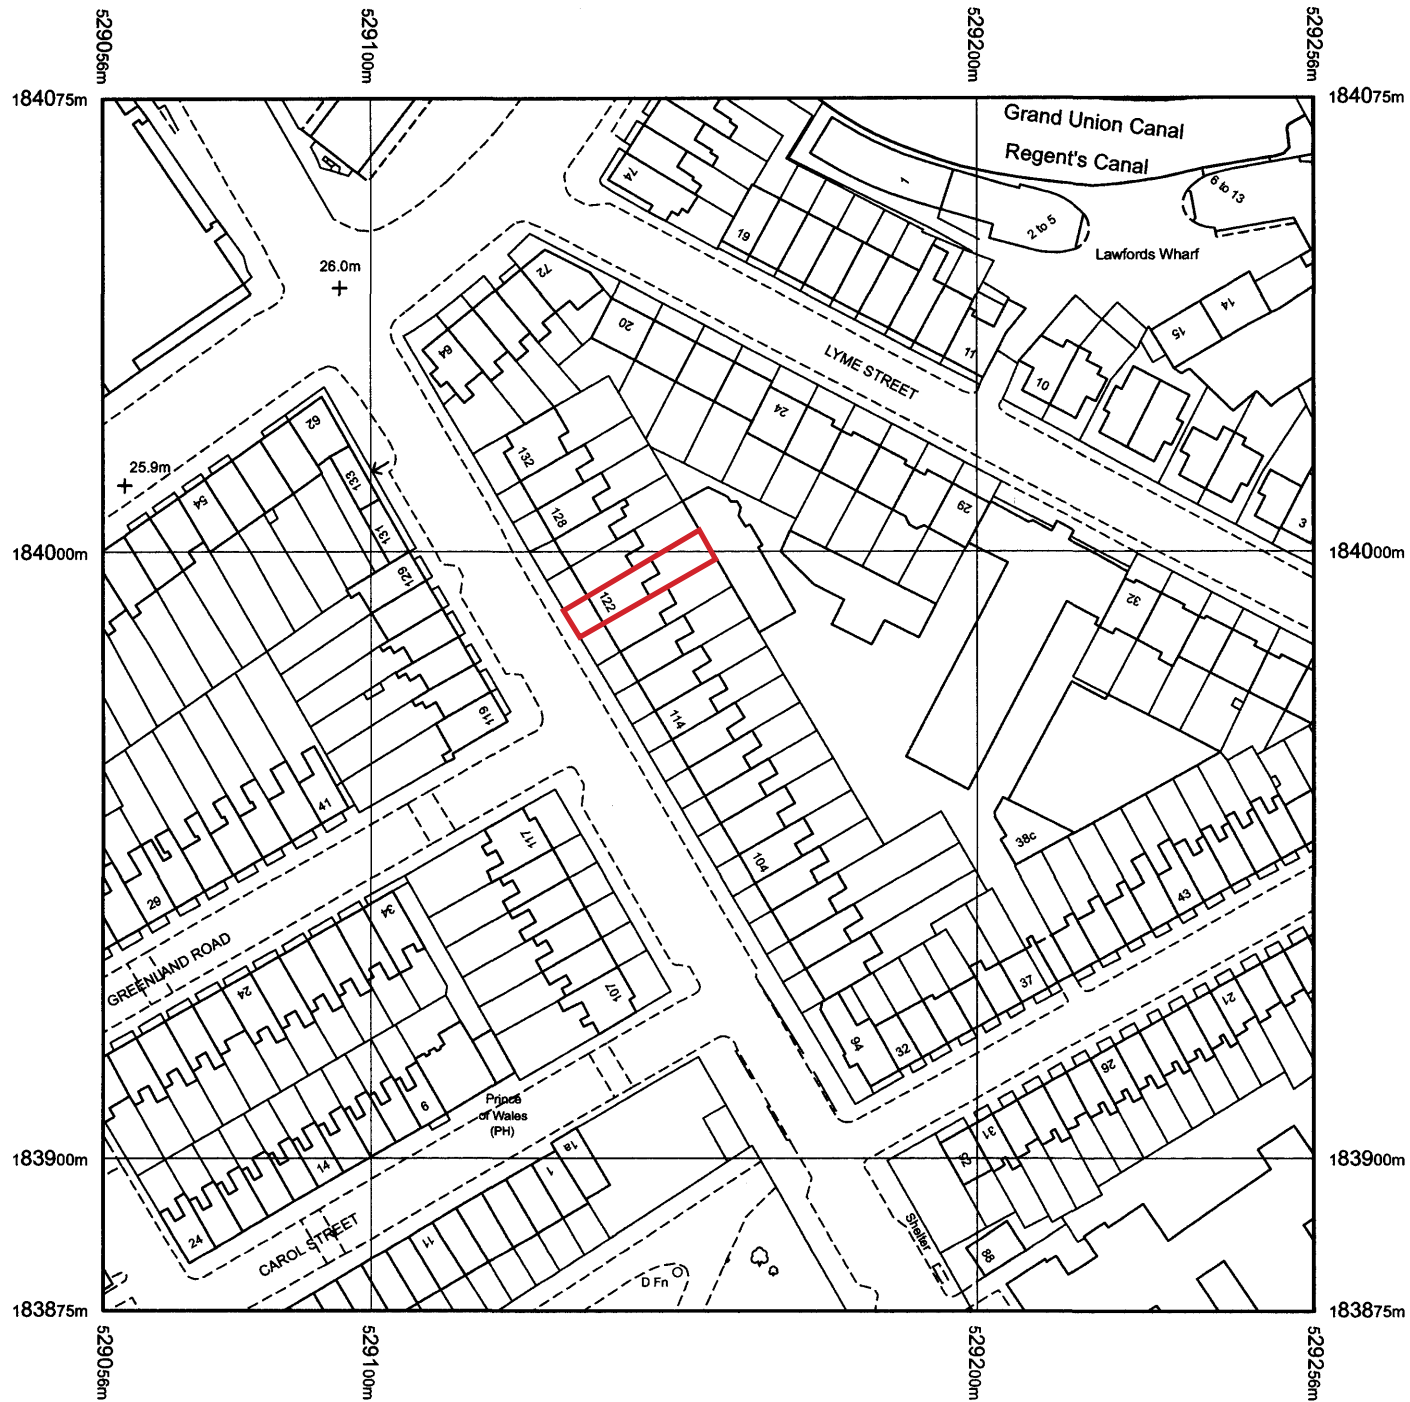

Location Plan

Scale 1:1250