



EXISTING SIDE ELEVATION 1:100

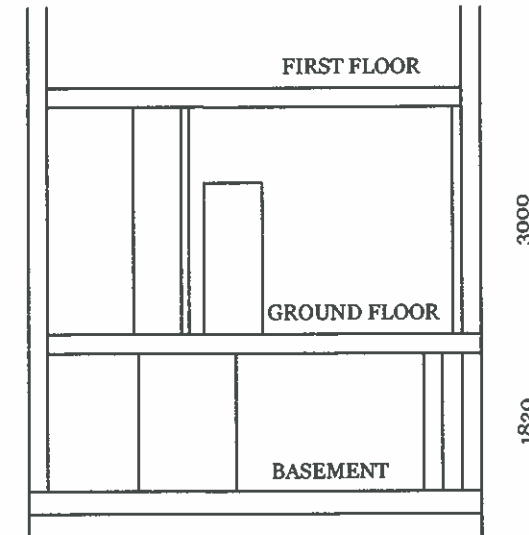


EXISTING

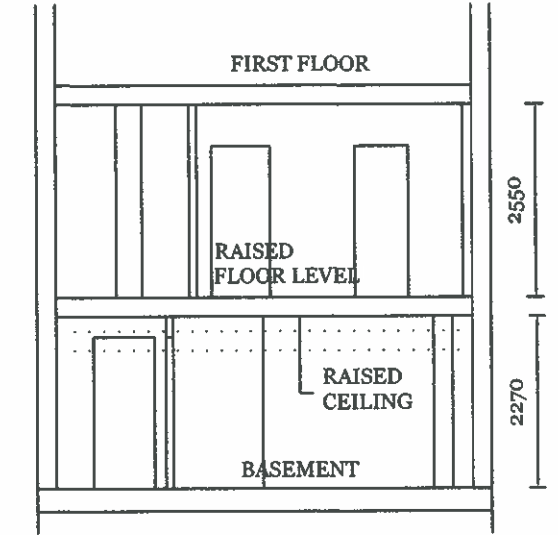

PROPOSED WITH NEW HEIGHTS

TYPICAL SECTION THROUGH BUILDING 1:100
(FROM SIDE TO SIDE)

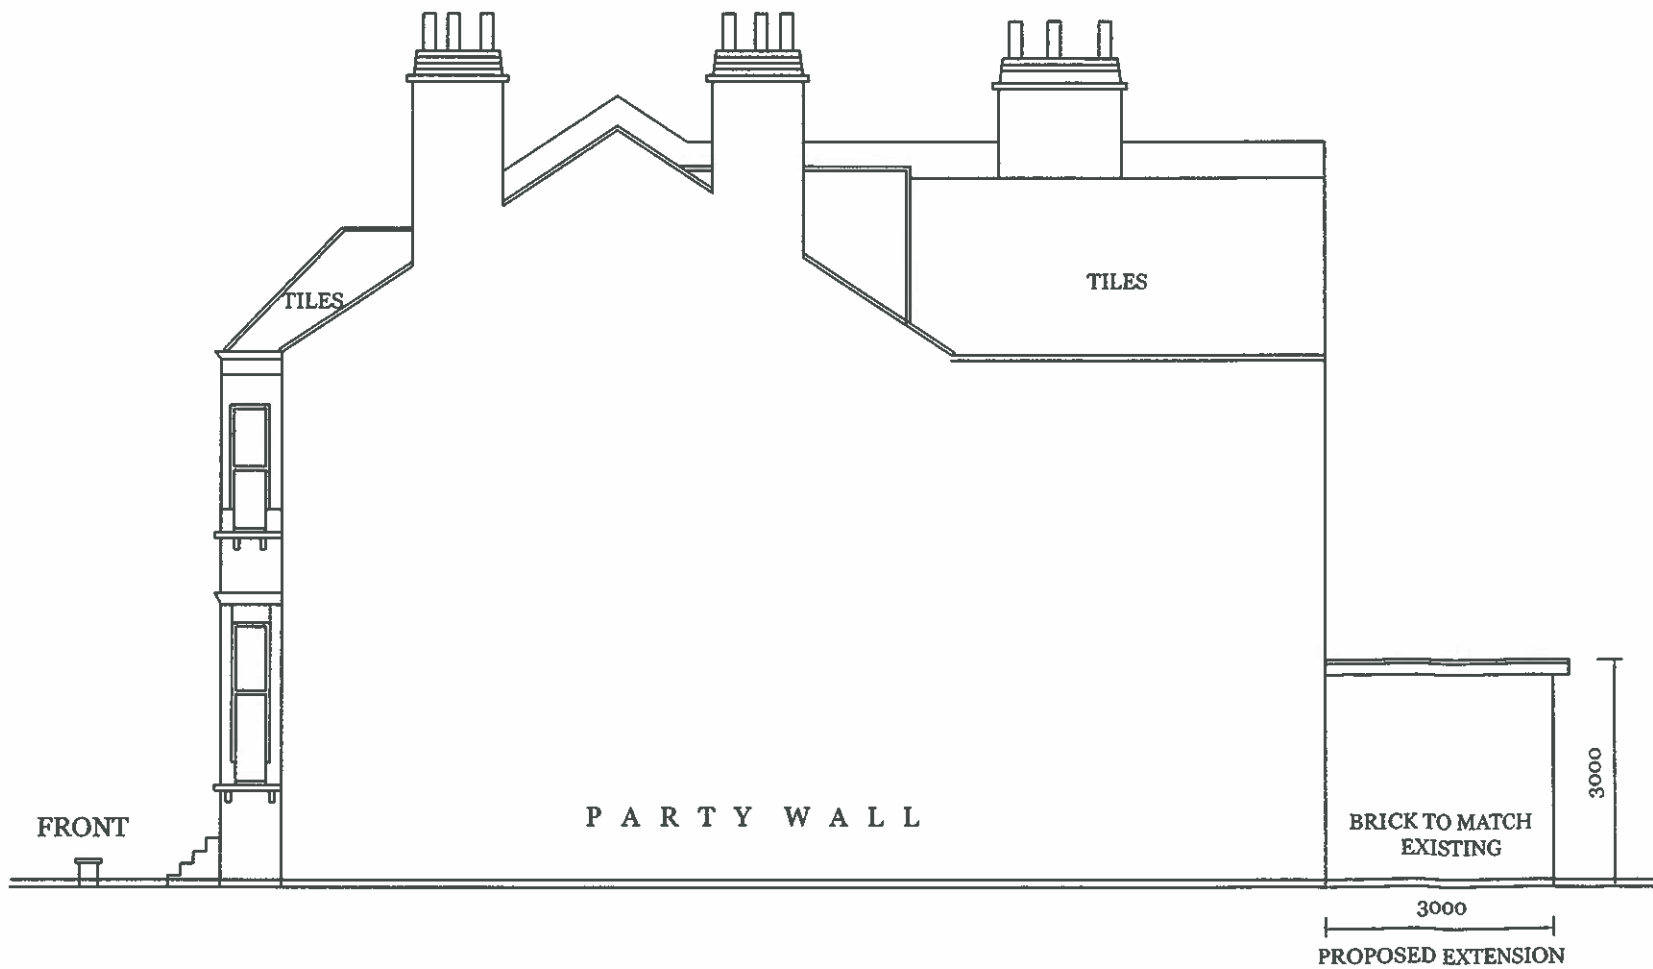

PROPOSED SIDE ELEVATION 1:100
106 SUMATRA ROAD
LONDON NW6 1PG



DRG. NO. E/ 2015 / 09 / 03

ADVANCED MANAGEMENT UK LTD

65, THE RIDGEWAY
KENTON, HARROW HA3 0LW
Tel: 07951 578803
Email: admansal@hotmail.co.uk