


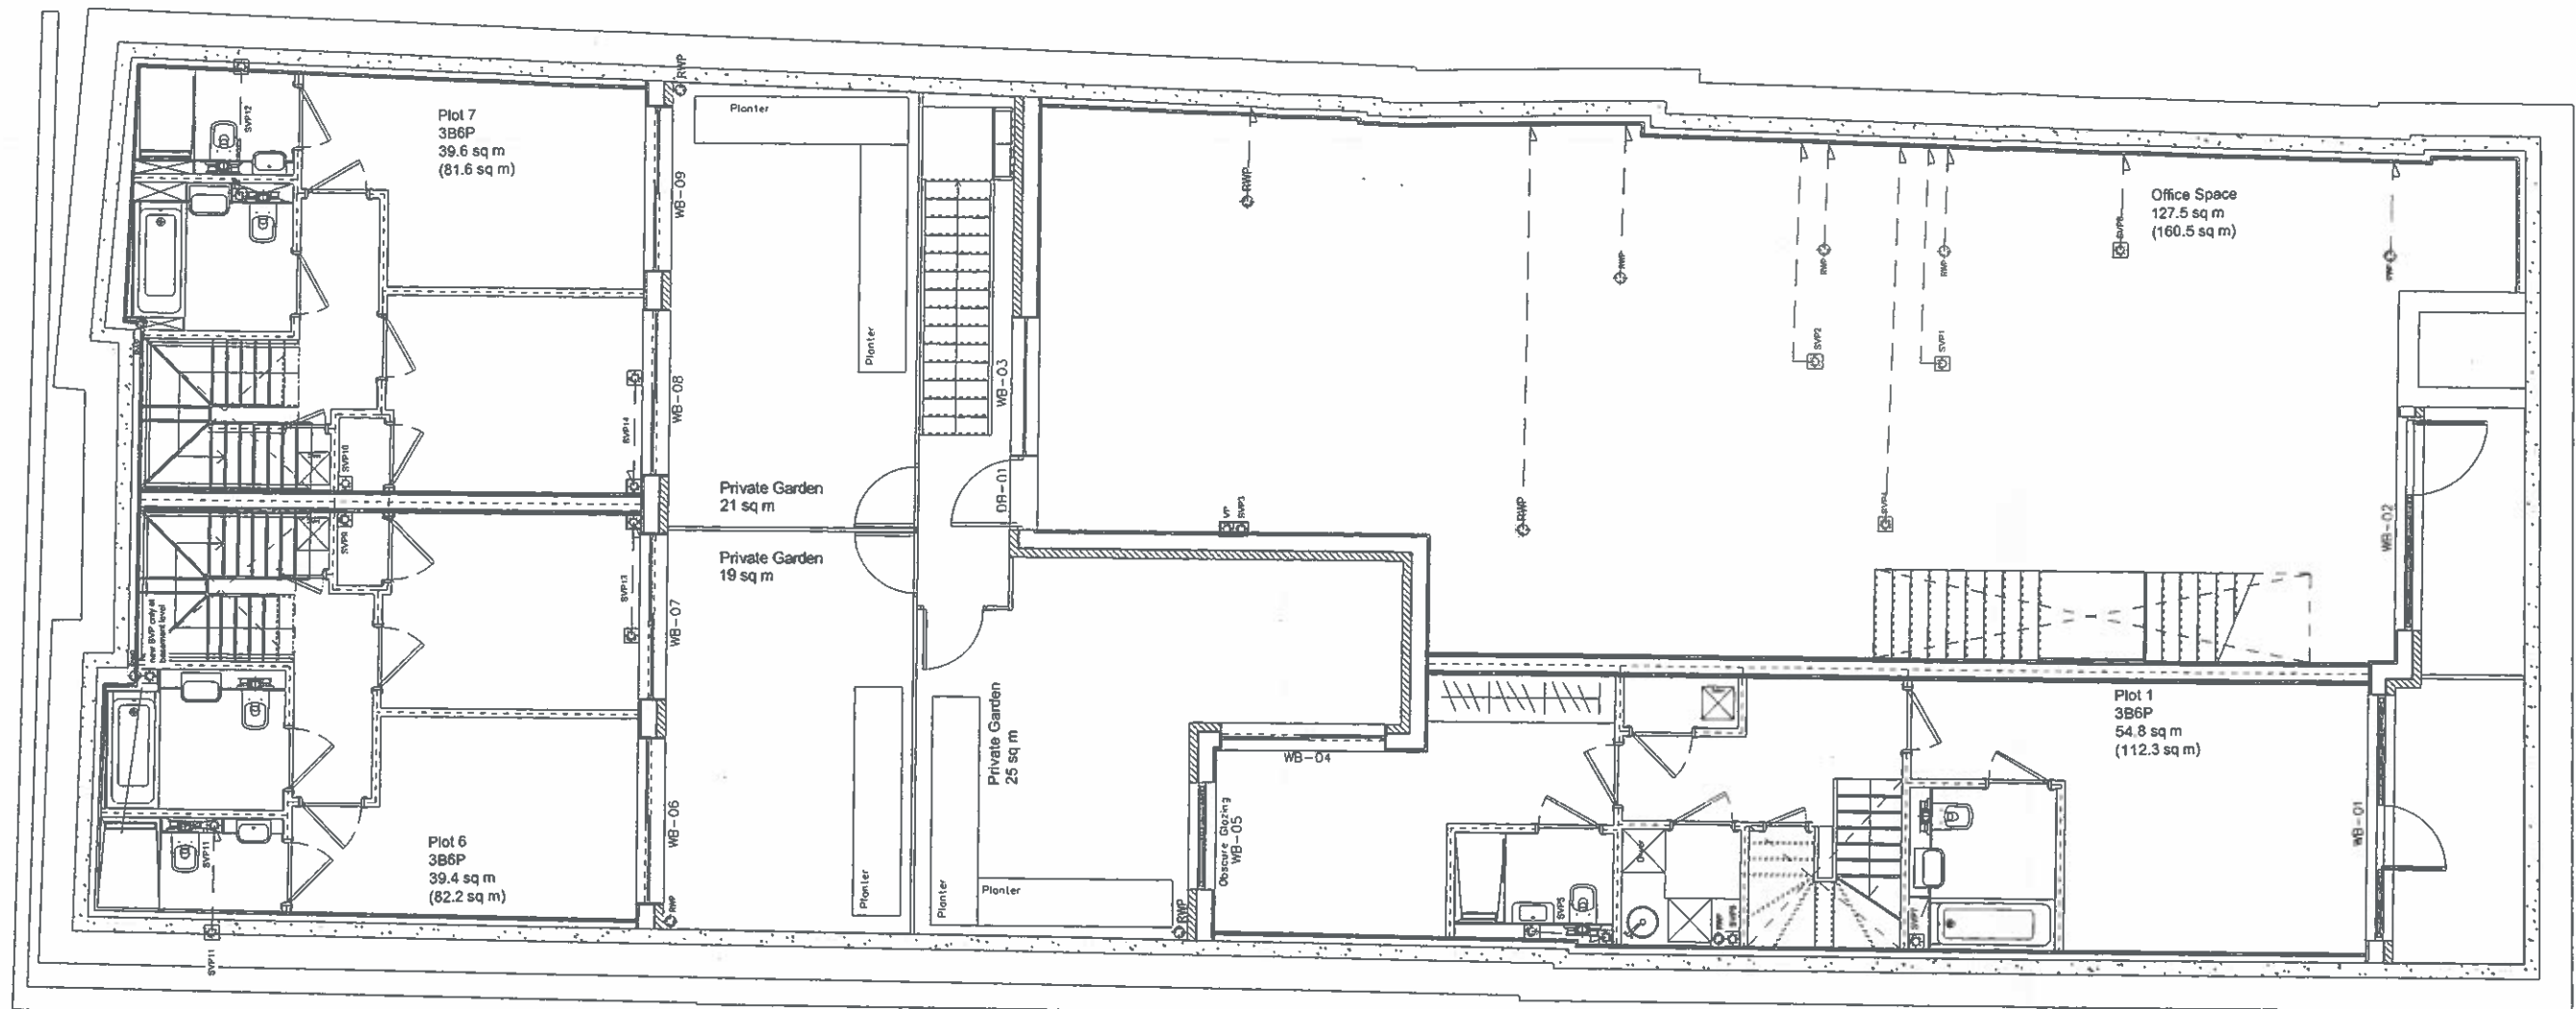

-01 BASEMENT PLAN

Material Key

- Brick slip external (Wall type 04)
- Zinc cladding external (Wall type 05)
- Render external (Wall type 06)
- Concrete external (Wall type 01 & 02). Concrete wall & waterproof to engineer specifications
- Boundary wall

Symbols, icons, etc.

- SVPs, RWP & VP
- Gas Flues

Levels benchmark

MGM
CHARTERED ARCHITECTS

10 COLDBATH SQ LONDON EC1R 5HL
020 7713 8100 020 7837 0800

59-61, LEIGHTON ROAD
LONDON
NW5 2QH

BASEMENT PLAN
Approval of details - Condition 2

Scale	1:50 @ A1	Drawn by	MGM
Date	SEPTEMBER 2015	Checked	SAS
Drawing Number	5381-PL-10-01	Revision	PLD1

DO NOT SCALE FROM THIS DRAWING. ALL DIMENSIONS ARE TO BE CHECKED AND VERIFIED ON SITE AND ALL DISCREPANCIES REPORTED TO HOW ASSOCIATES PRIOR TO ANY CONSTRUCTION WORK BEING PLACED.
THIS DRAWING IS THE PROPERTY AND COPYRIGHT OF HOW ASSOCIATES AND CAN NOT BE REPRODUCED WITHOUT PERMISSION.

FOR PLANNING