



01 ELEVATION  
Scale 1:10

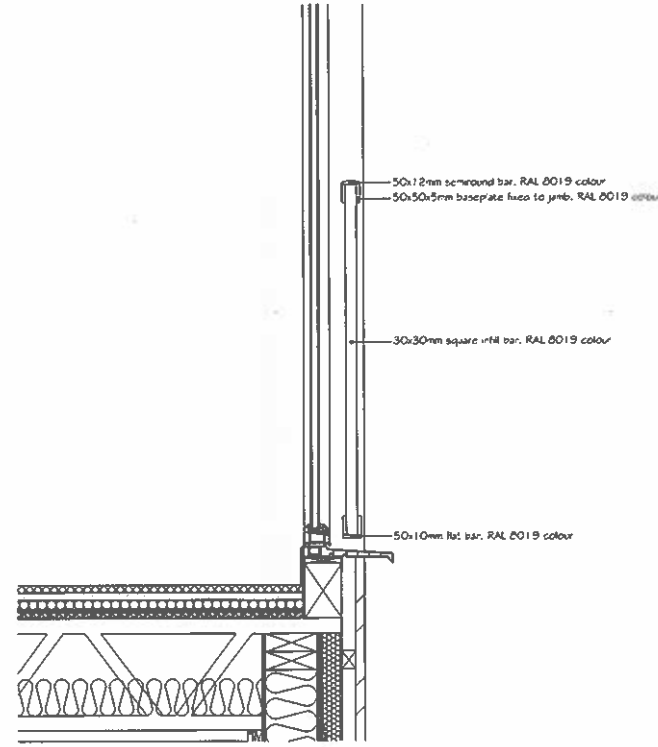

02 Side Elevation  
SCALE 1:10@A1

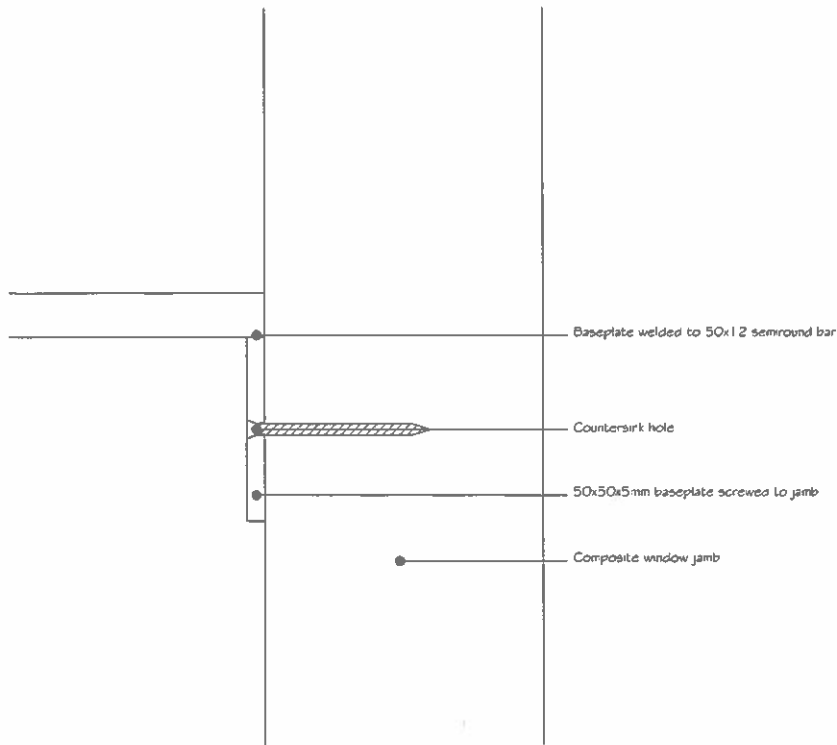

03 Juliet Balcony Fixing Details  
SCALE 1:1@A1



04 RAL 8019 - Window and Balustrade Colour



Project 59-61, LEIGHTON ROAD  
LONDON  
NWS 2QH

Title WINDOW JULIET BALCONY  
Approval of details - Condition 2

Scale 1:5@A1	Drawn by MGM
Date SEPTEMBER 2015	Checked SAS
Drawing Number S381-PL-13-06	Revision PL01

© 2015 MGM Associates. ALL DIMENSIONS ARE TO BE CHECKED AND VERIFIED ON SITE AND ALL RESPONSIBILITIES ASSIGNED TO MGM ASSOCIATES PRIOR TO ANY CONSTRUCTION WORK BEING PLACED.  
THIS DRAWING IS THE PROPERTY AND COPYRIGHT OF MGM ASSOCIATES AND CAN NOT BE REPRODUCED WITHOUT PERMISSION.

FOR PLANNING