


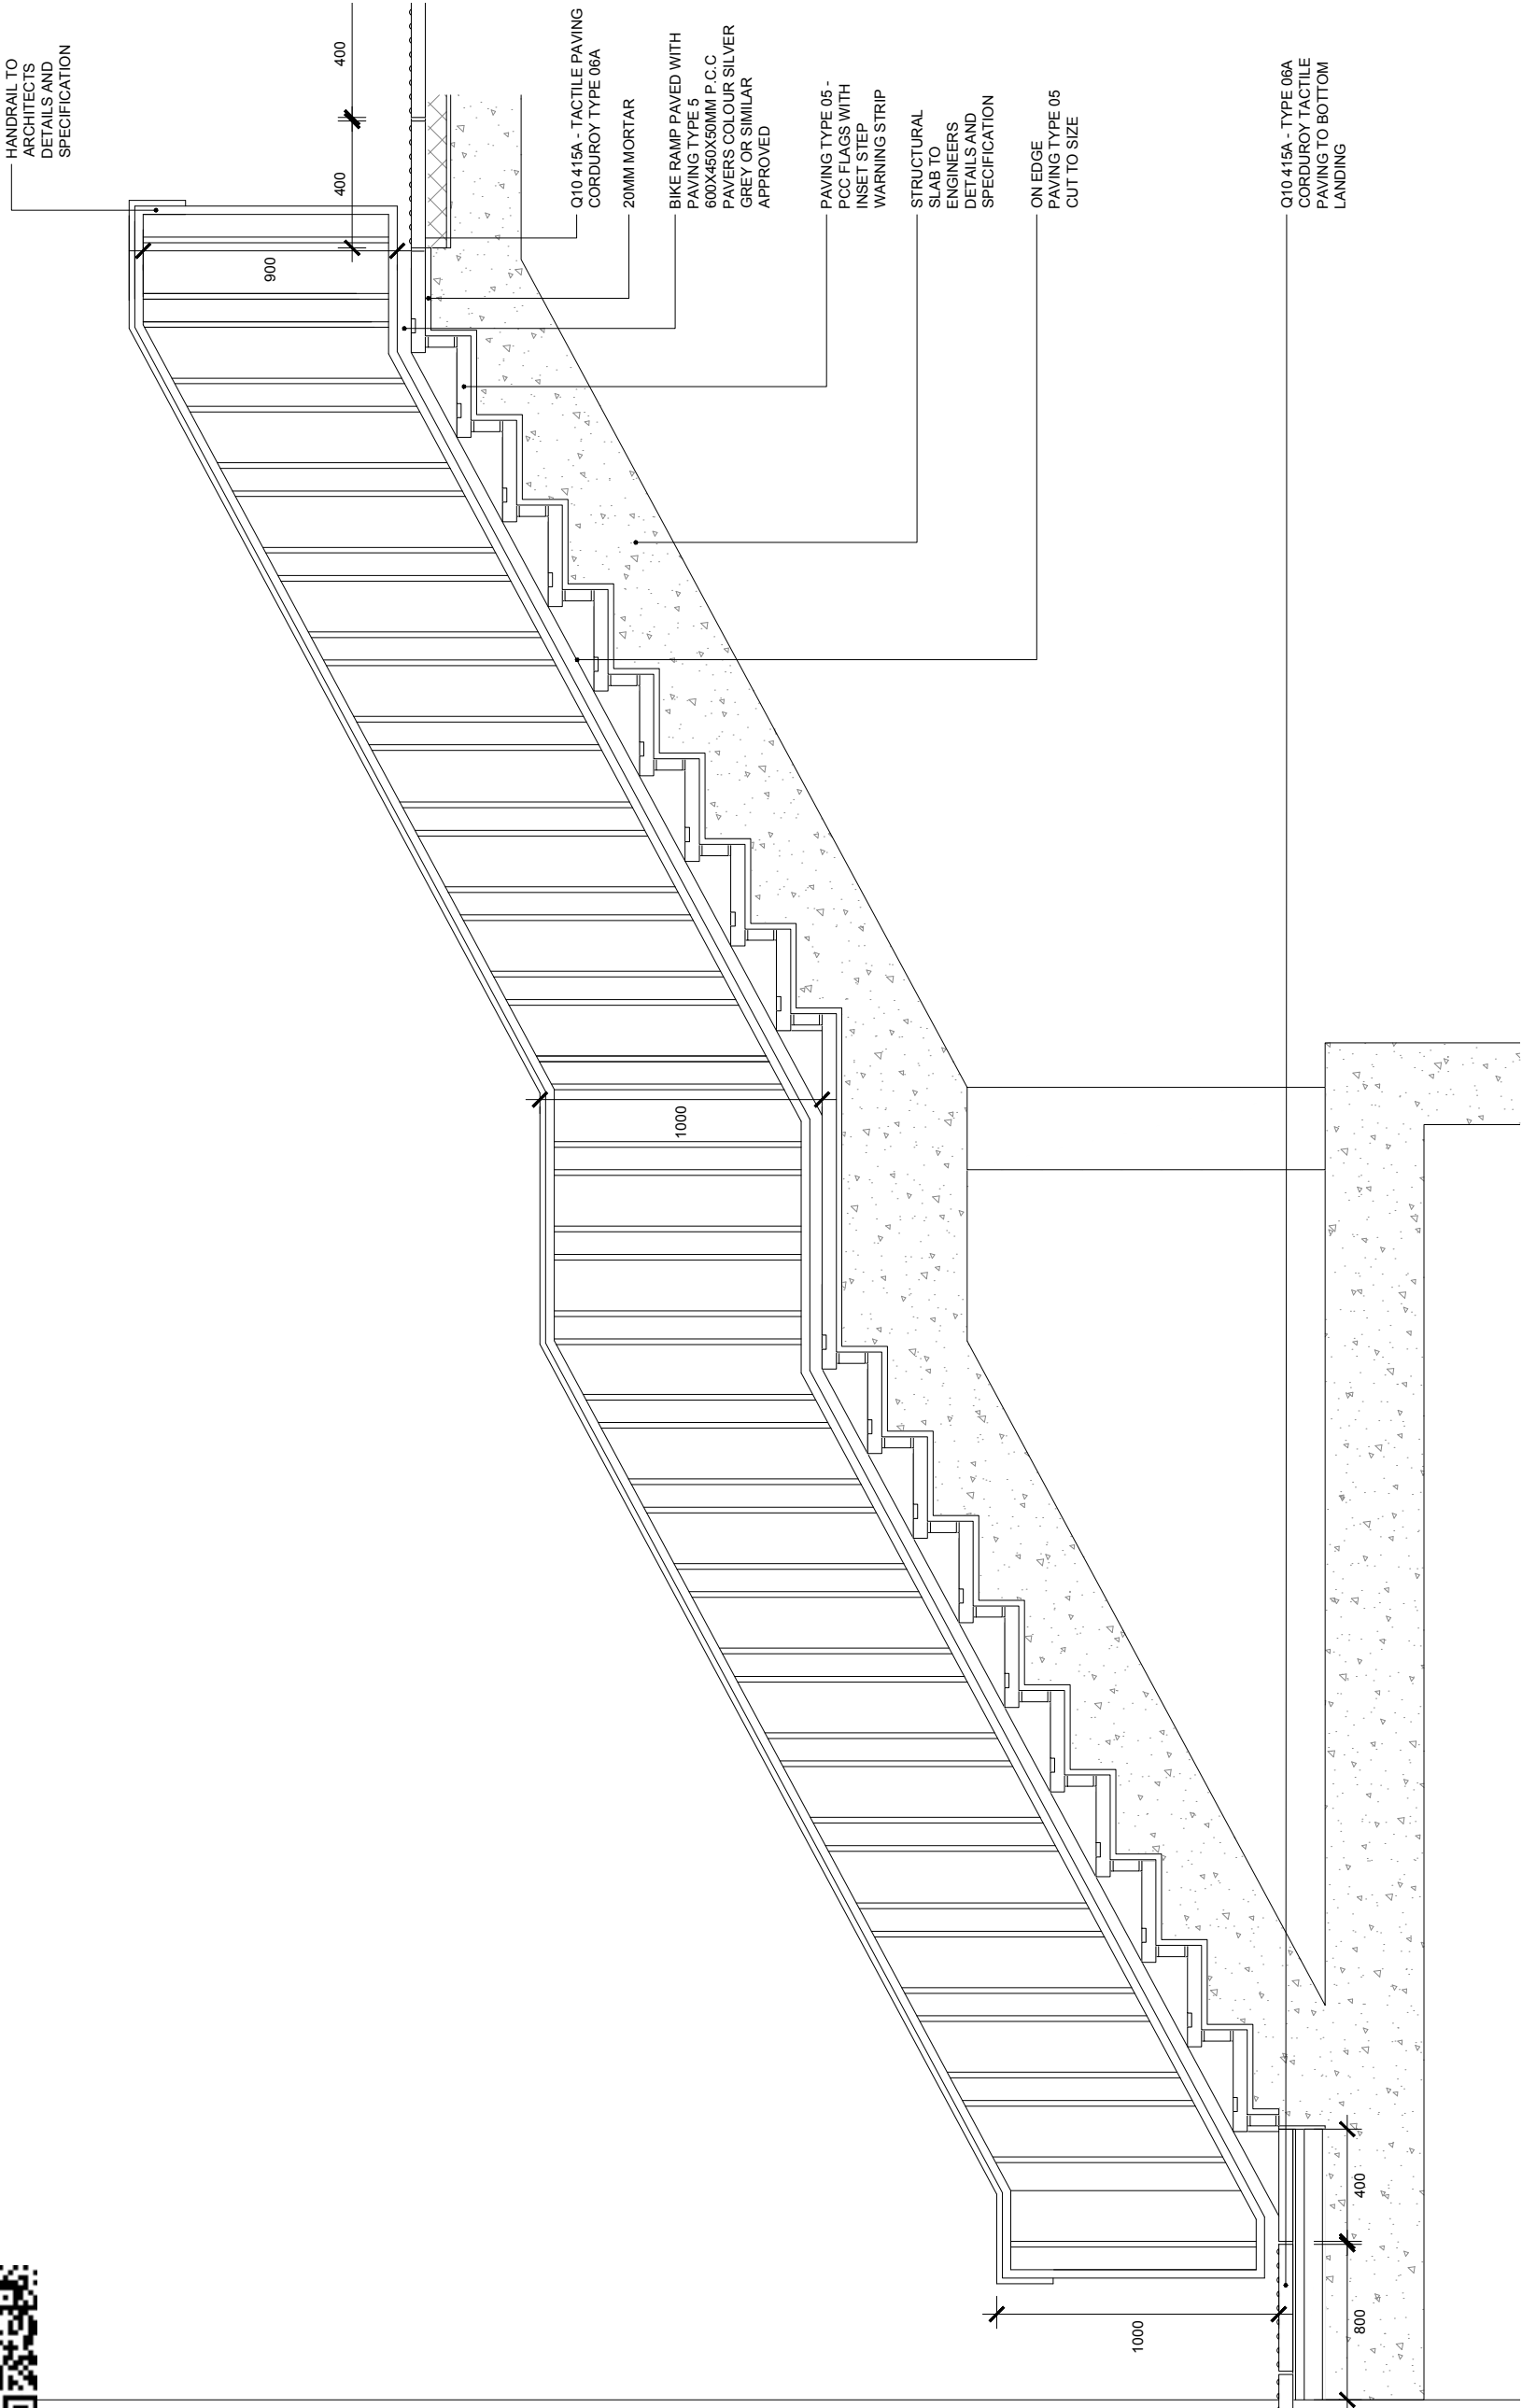

No dimensions are to be scaled from this drawing.
All dimensions are to be checked on site.
Area measurements for indicative purposes only.

This drawing is the property of Exterior Architecture Ltd.
No part of the drawing may be reproduced in any manner without permission from Exterior Architecture Ltd.




Rev	Description	Date
F	STAGE F	27.05.15
E	REVISED FOR ARCHITECTS	07.06.15
D	REVISED FOR V.E	15.01.15
C	DRAFT	14.11.14

EXTERIOR ARCHITECTURE
LONDON: Studio 1S, Hewlett House, Havelock Terrace, London, SW18 4AS
MANCHESTER: Studio 537, The Royal Exchange, St Ann's Square, Manchester, M2 7DH
E-Mail: office@exteriorarchitecture.com
Web: www.exteriorarchitecture.com

Project title
79 CAMDEN ROAD


Drawing title
HANDRAIL TO STAIRS

Issued By	London	T: 020 7978 2101
Scale	125 @ A3	Drawn EA
Status	STAGE F	Checked OC
Date	08.08.14	Approved LP
Drawing number	1418_073	Revision F

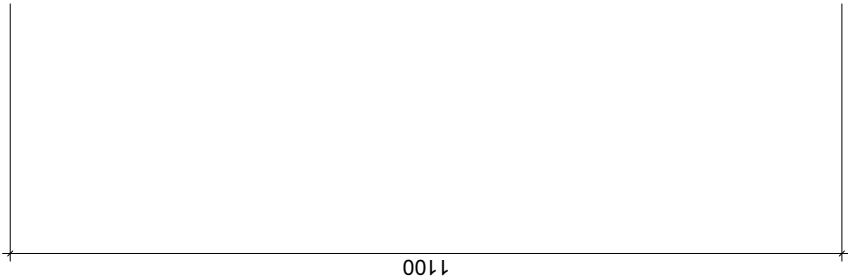

215	75
-----	----

75

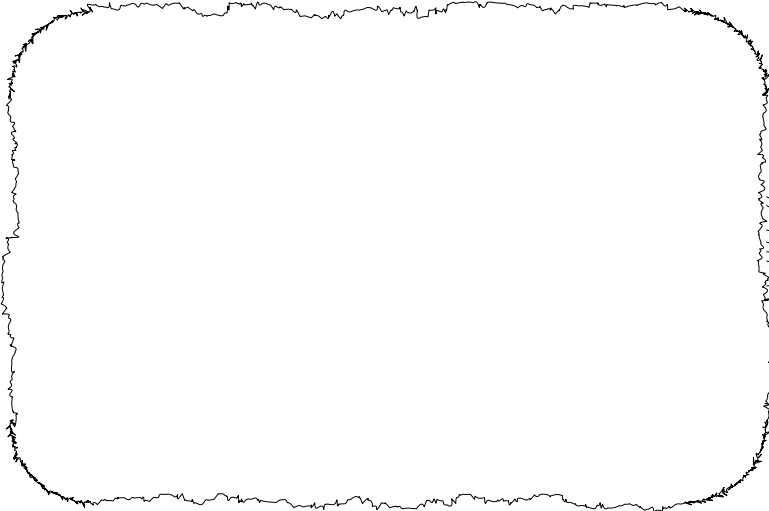

1100MM HIGH GMS BALUSTRADE

250X200X20MM GMS BASE PLATE ANCHORED
WITH M16 CHEM BOLTS

MAX HEIGHT 500MM

BRICK RETAINING WALL
BRICKS TO MATCH FACADE OF BLOCK

PEDESTAL BUILDUP

SLAB TO ENGINEERS DETAILS AND SPECIFICATION

SLAB TO ENGINEERS DETAILS AND SPECIFICATION

SCALE 1:10

011

Do not scale from drawing. Use figured dimensions only. All dimensions to be checked on site.

22.08.14	B	Stage E
06.08.14	A	Stage E
DATE:	REV:	DESCRIPTION:

REVISIONS:

PROJECT TITLE:

79 CAMDEN ROAD

DRAWING TITLE:

Brick Retaining Wall and Balustrade to Decking

SCALE: 1:10 @ A3	DESIGNED: AB	
STAGE: E	DATE: 08.08.14	CHECKED: LP
JOB NO: 1418	DWG NO: 1418_074	REV: B




EXTERIOR
ARCHITECT

studio 2f hewlett
london sw8 4as



phone: 020 7978 2101

sam.martin@exteriorarchitecture.com
leighton.nace@exteriorarchitecture.com

THIS DRAWING IS THE PROPERTY OF EXTERIOR ARCHITECTURE LTD. NO PART OF THE DRAWING MAY BE REPRODUCED IN ANY MANNER

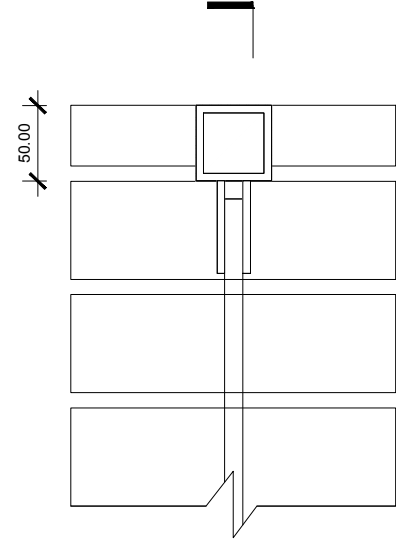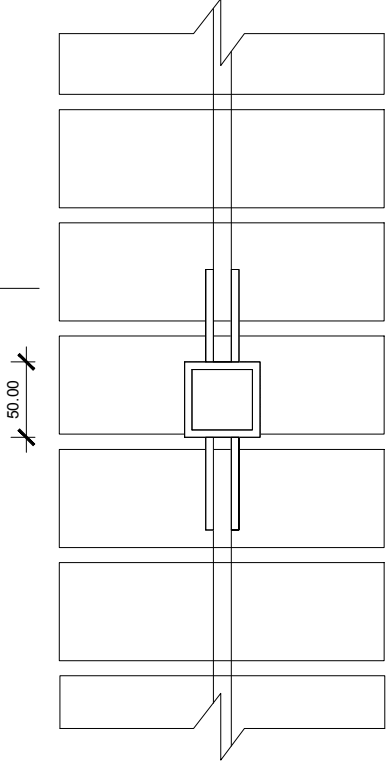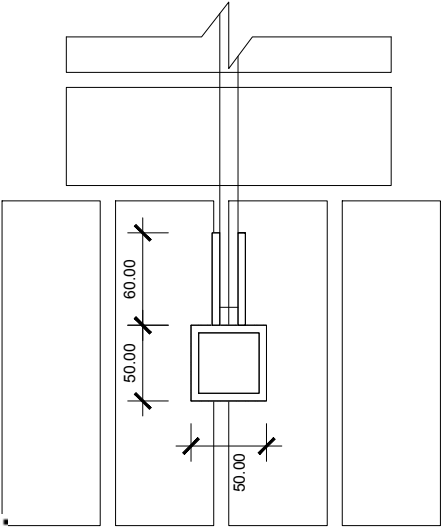

01 PLAN PRIVACY SCREEN TO COURTYARD PRIVATE TERRACES
SCALE 1:5

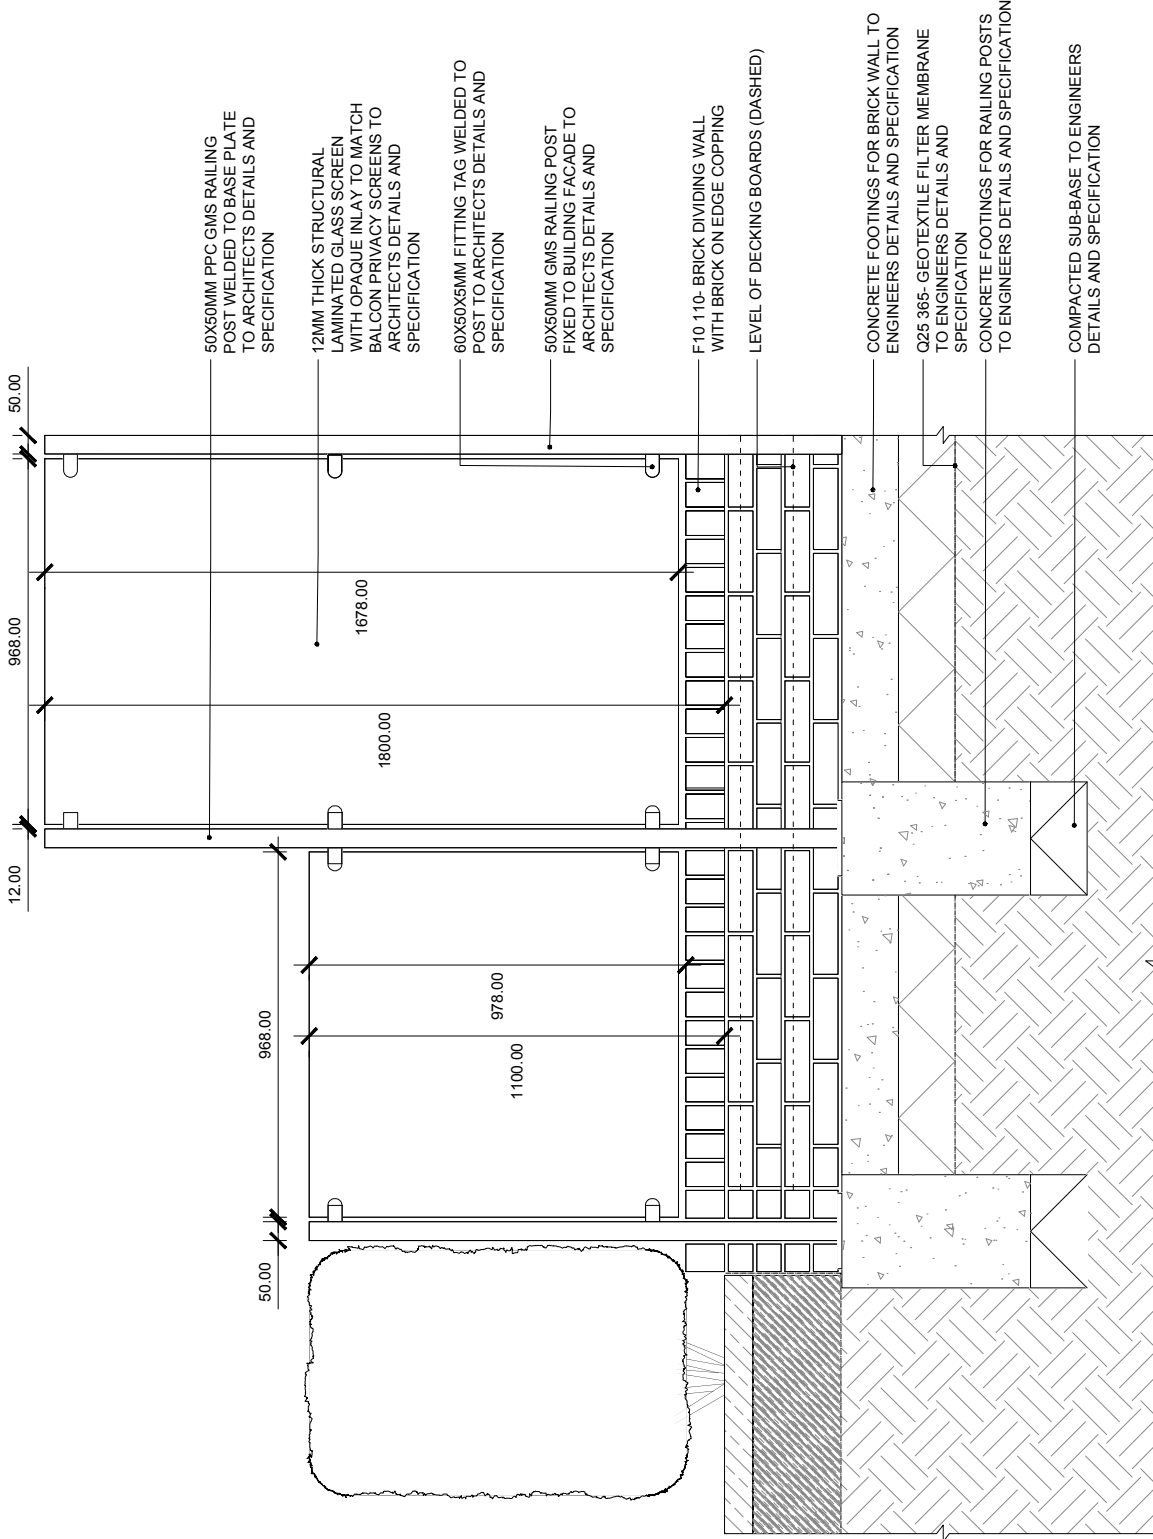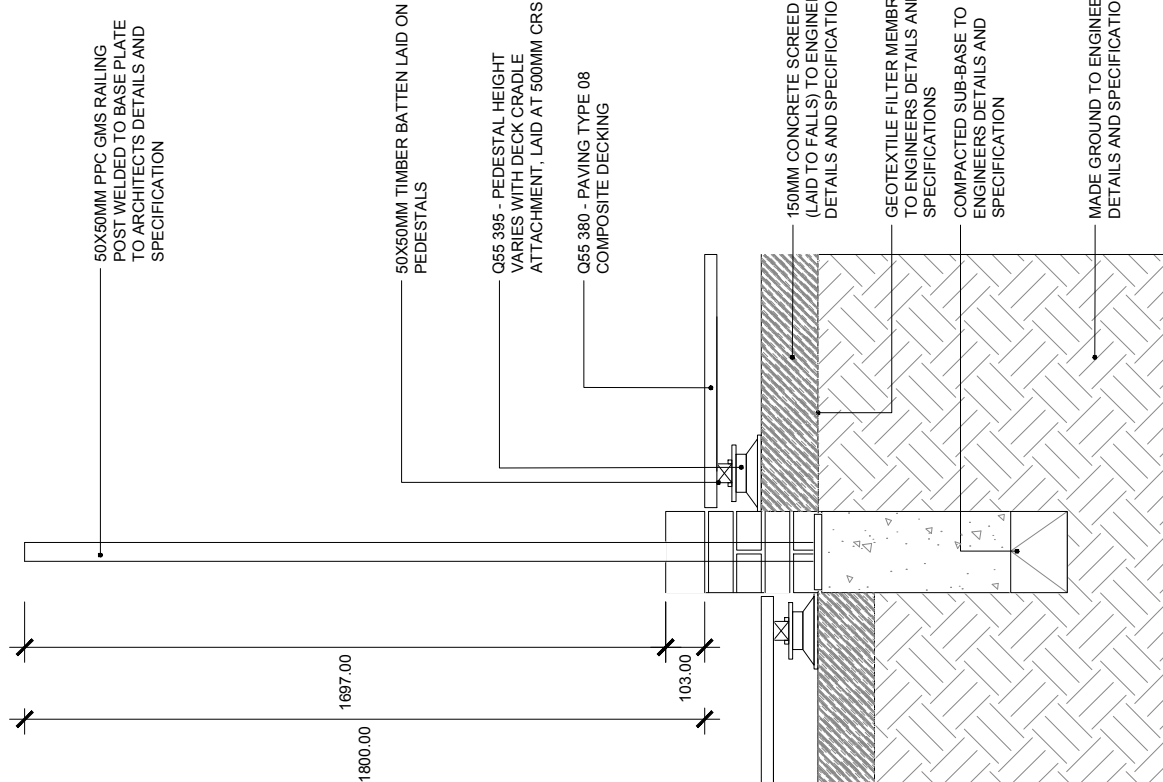

02 SECTION PRIVACY SCREEN TO COURTYARD PRIVATE TERRACES
SCALE 1:20

03 SECTION PRIVACY SCREEN TO COURTYARD PRIVATE TERRACES
SCALE 1:20

Scale as shown

No dimensions are to be scaled from this drawing.
All dimensions are to be checked on site.
Area measurements for indicative purposes only.

This drawing is the property of Exterior Architecture Ltd.
No part of the drawing may be reproduced in any manner without permission from Exterior Architecture Ltd.


Rev	Description	Date
F	STAGE F	27.05.15
E	REVISION RAIL BUILDUP	05.06.15
D	REVISION FOR V/E	15.01.15
B	DRAFT	20.10.14

EXTERIOR ARCHITECTURE
LONDON: Studio 1S, Hewlett House, Havelock Terrace, London, SW18 4AS
MANCHESTER: Studio 537, The Royal Exchange, St Ann's Square, Manchester, M2 7DH
E-Mail: office@exteriorarchitecture.com
Web: www.exteriorarchitecture.com

Project title
79 CAMDEN ROAD

Drawing title
PRIVACY SCREEN TO COURTYARD TERRACES

Issued By	London	T: 020 7978 2101
Scale	AS SHOWN	Drawn EA
Status	STAGE F	Checked OC
Date	08.08.2014	Approved LP
Drawing number	1418_075	Revision
		F

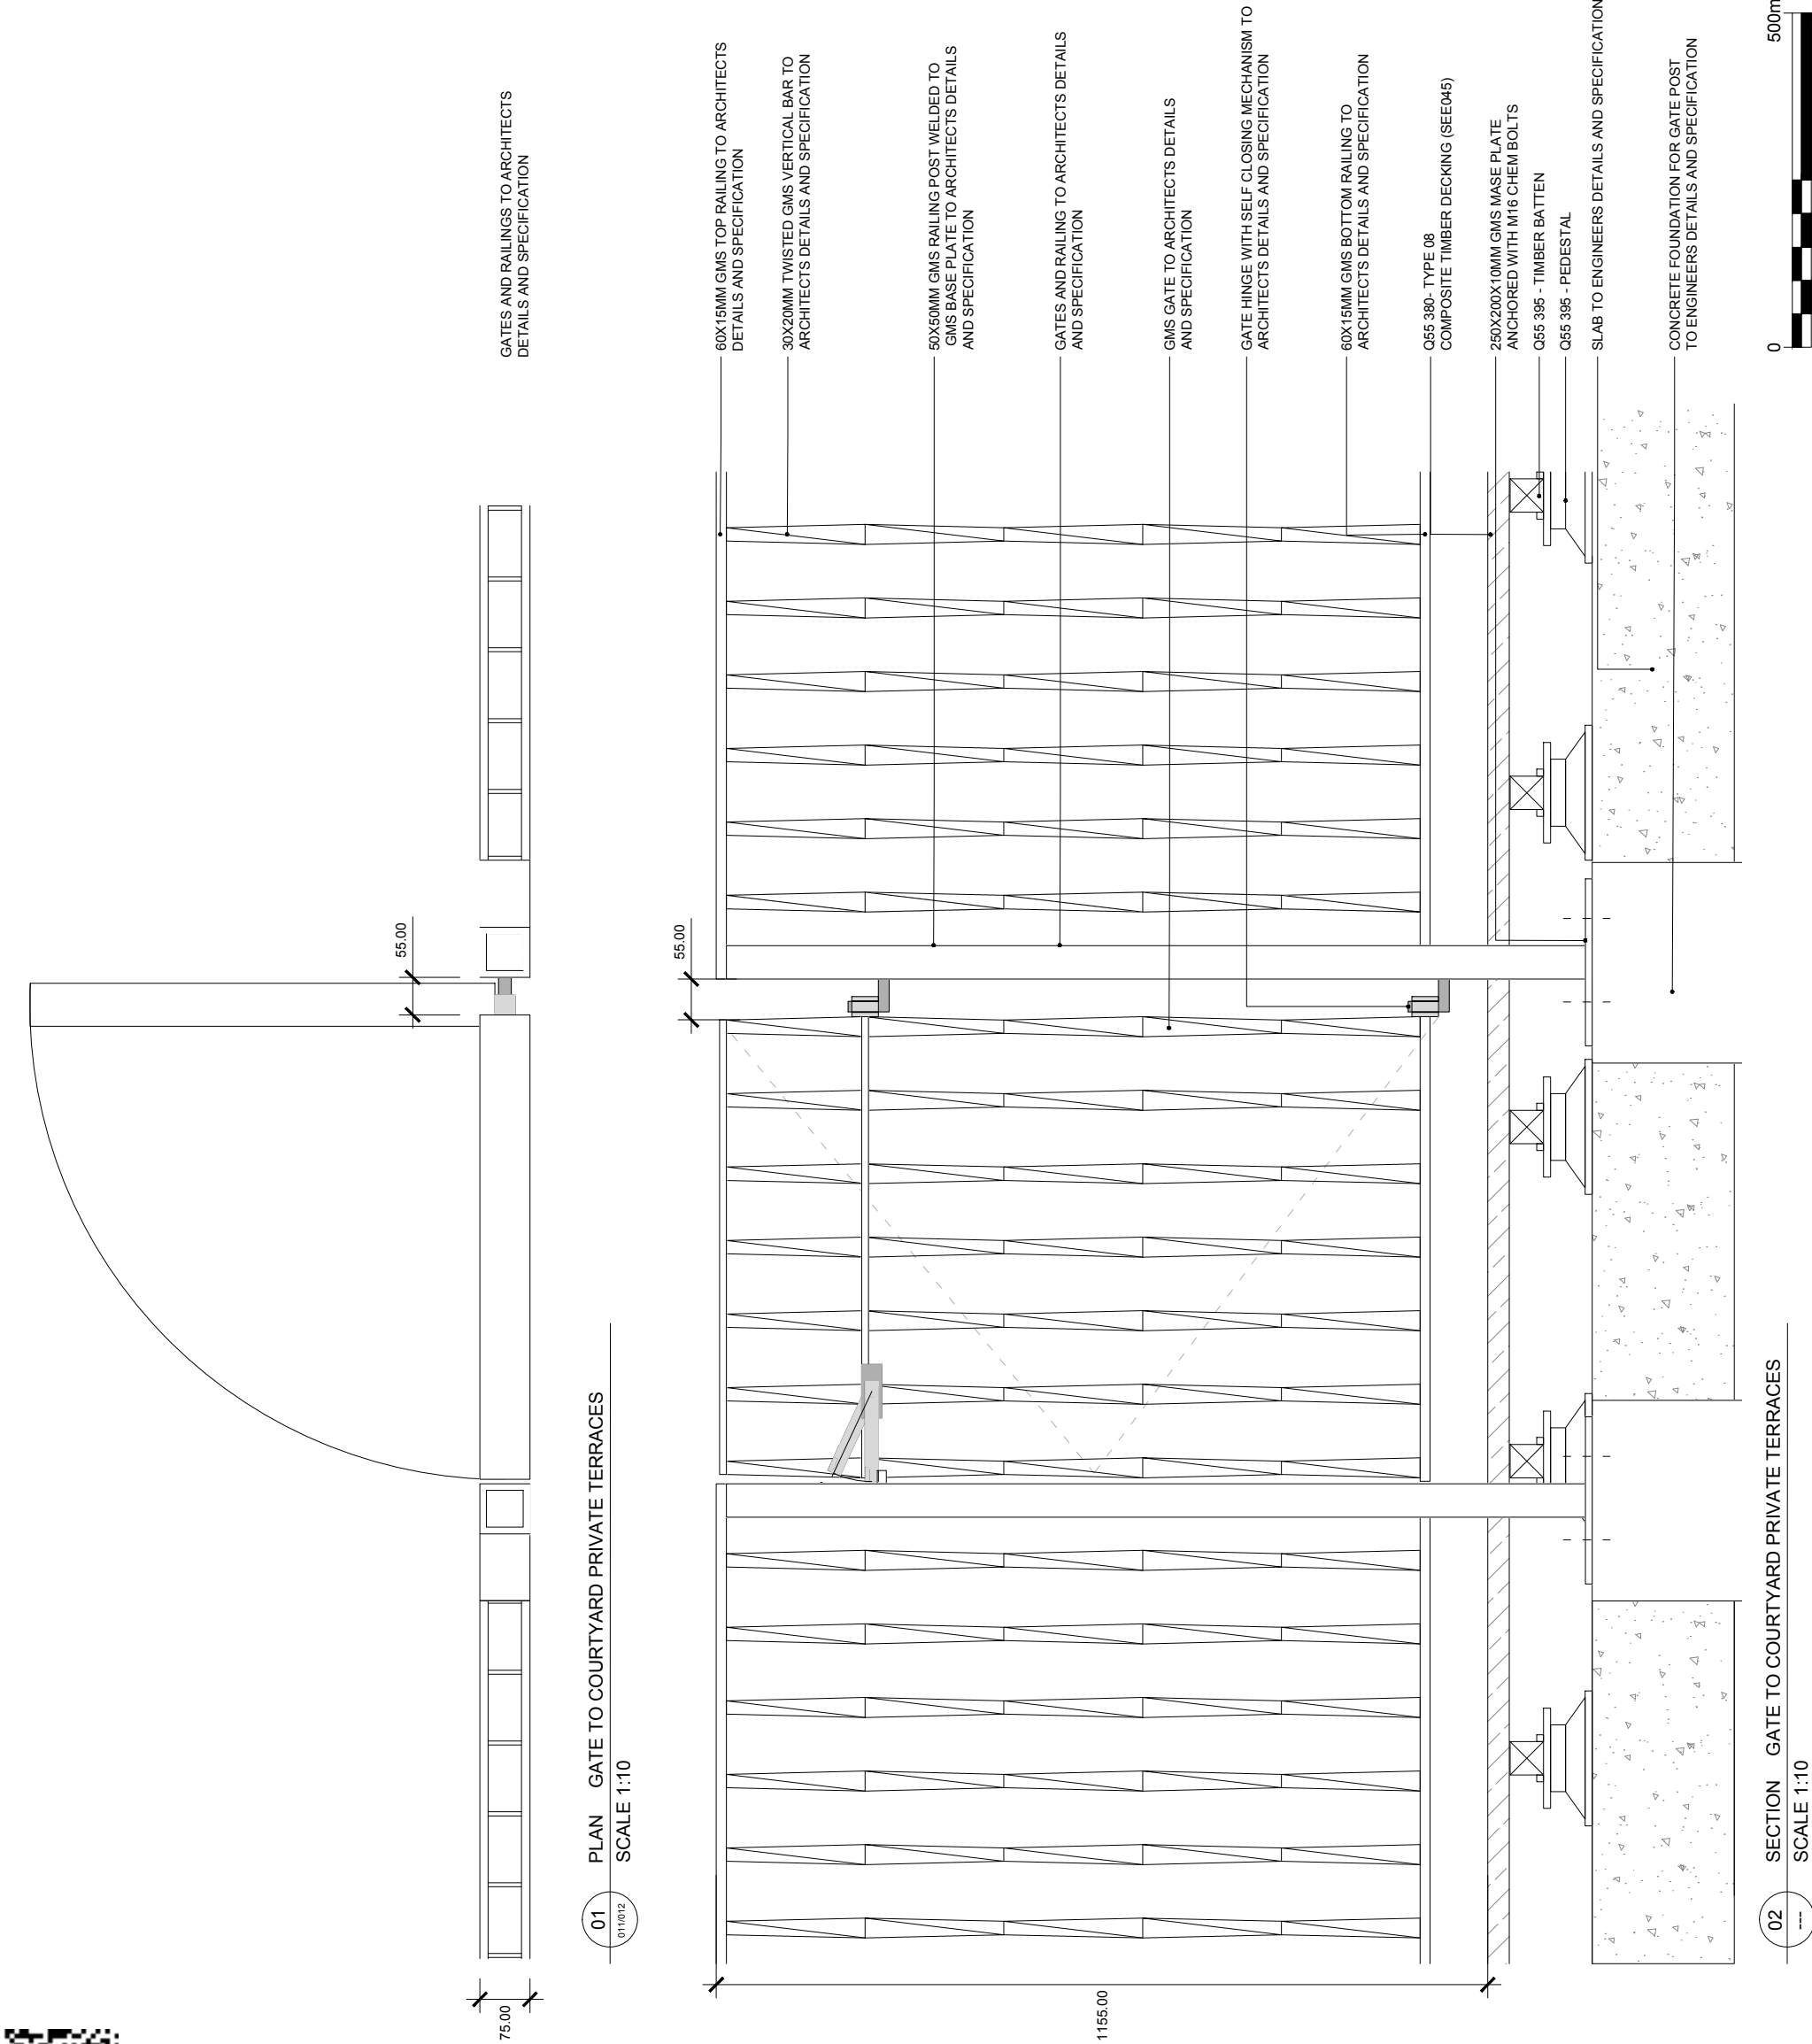

No dimensions are to be scaled from this drawing.
All dimensions are to be checked on site.
Area measurements for indicative purposes only.

This drawing is the property of Exterior Architecture Ltd.
No part of the drawing may be reproduced in any manner without permission from Exterior Architecture Ltd.

F	STAGE F	27.05.15
E	REVISION RAIL BUILDUP	08.08.15
D	REVISION FOR V/E	15.01.15
C	DRAFT	14.11.14
Rev	Description	Date

**EXTERIOR
ARCHITECTURE**
LONDON: Studio 1S, Hewlett House, Havelock Terrace,
London, SW18 4AS
MANCHESTER: Studio 537, The Royal Exchange, St Ann's
Square, Manchester, M2 7DH
E-Mail: office@exteriorarchitecture.com
Web: www.exteriorarchitecture.com

Project title
79 CAMDEN ROAD

Drawing title
**GATE TO COURTYARD PRIVATE
TERRACES**


Issued By London
Scale 1:10 @ A3
Status STAGE F
Date 08.08.2014
Drawing number
1418_076

T: 020 7978 2101
Drawn EA
Checked OC
Approved LP
Revision
F



No dimensions are to be scaled from this drawing.
All dimensions are to be checked on site.
Area measurements for indicative purposes only.

This drawing is the property of Exterior Architecture Ltd.
No part of the drawing may be reproduced in any manner without permission from Exterior Architecture Ltd.

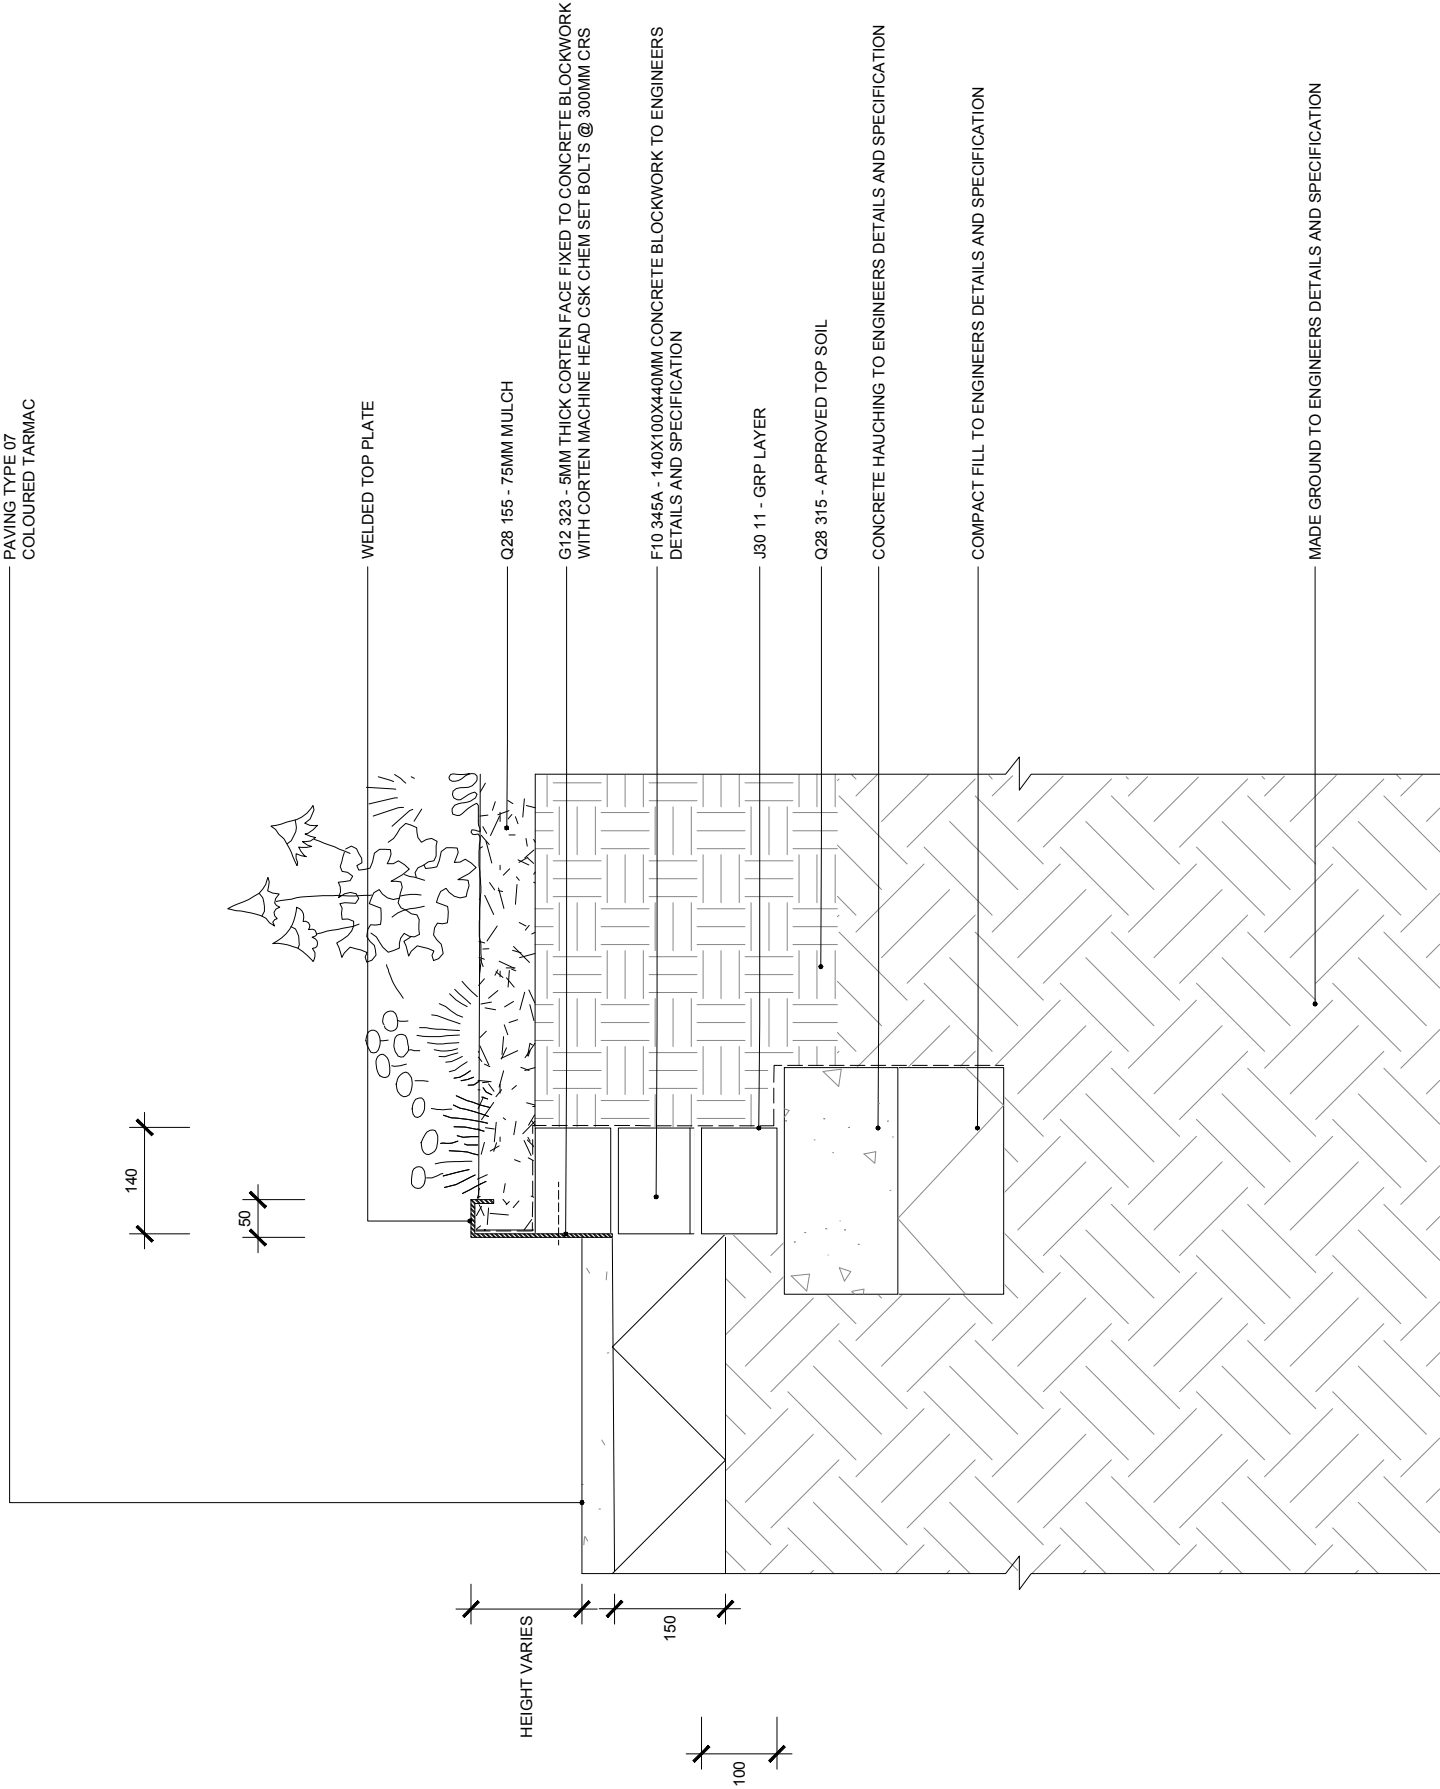

F	STAGE F	27.05.15
E	CORTEN RETAINING WALL	06.03.15
D	REVISION FOR V/E	15.01.15
C	DRAFT	14.11.14
Rev	Description	Date

EXTERIOR
ARCHITECTURE

LONDON: Studio 1S, Hewlett House, Harelock Terrace,
London, SW18 4AS
MANCHESTER: Studio 537, The Royal Exchange, St Ann's
Square, Manchester, M2 7DH

E-Mail: office@exteriorarchitecture.com
Web: www.exteriorarchitecture.com



Project title
79 CAMDEN ROAD


Drawing title
CORTEN RETAINING WALL

Issued By	London	T: 020 7978 2101
Scale	1:10 @ A3	Drawn EA
Status	STAGE F	Checked OC
Date	08.08.2014	Approved LP
Drawing number	1418_077	Revision F






NOTES:
Do not scale from drawing. Use figured dimensions only. All dimensions to be checked on site

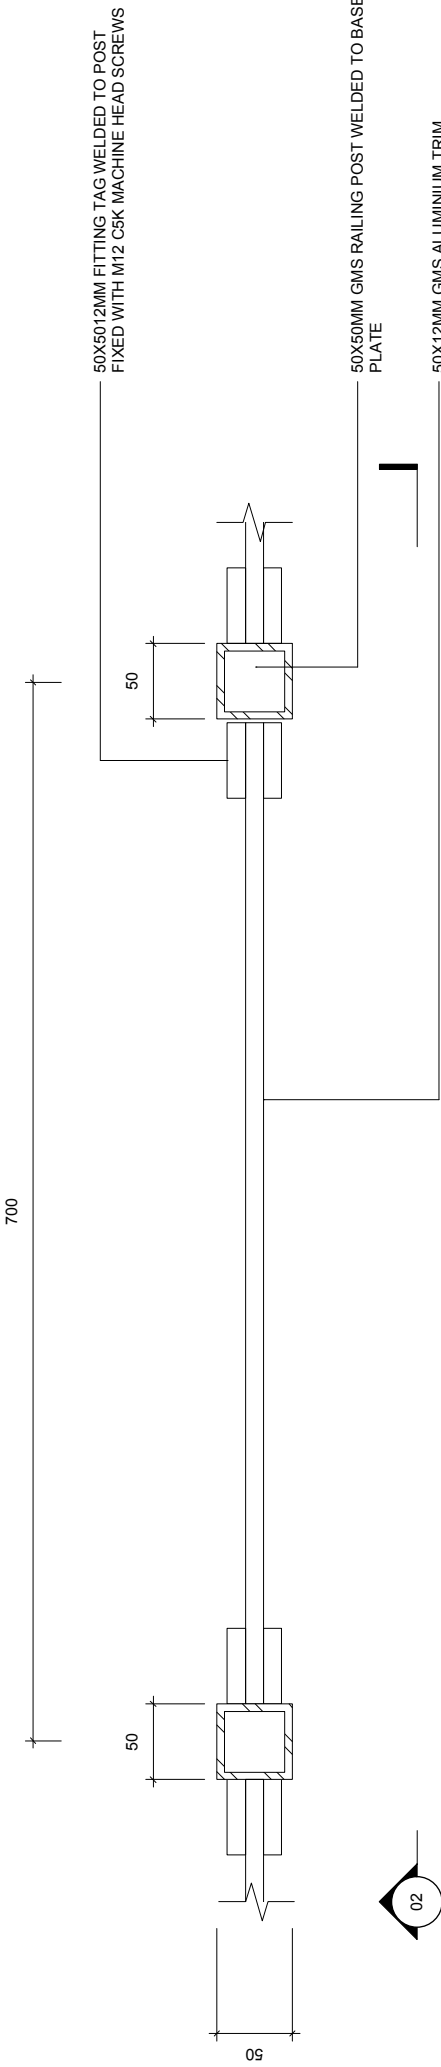

01 PLAN: GLAZED RAILING TO PRIVATE TERRACES - EASTERN COURTYARD
011 SCALE 1:5

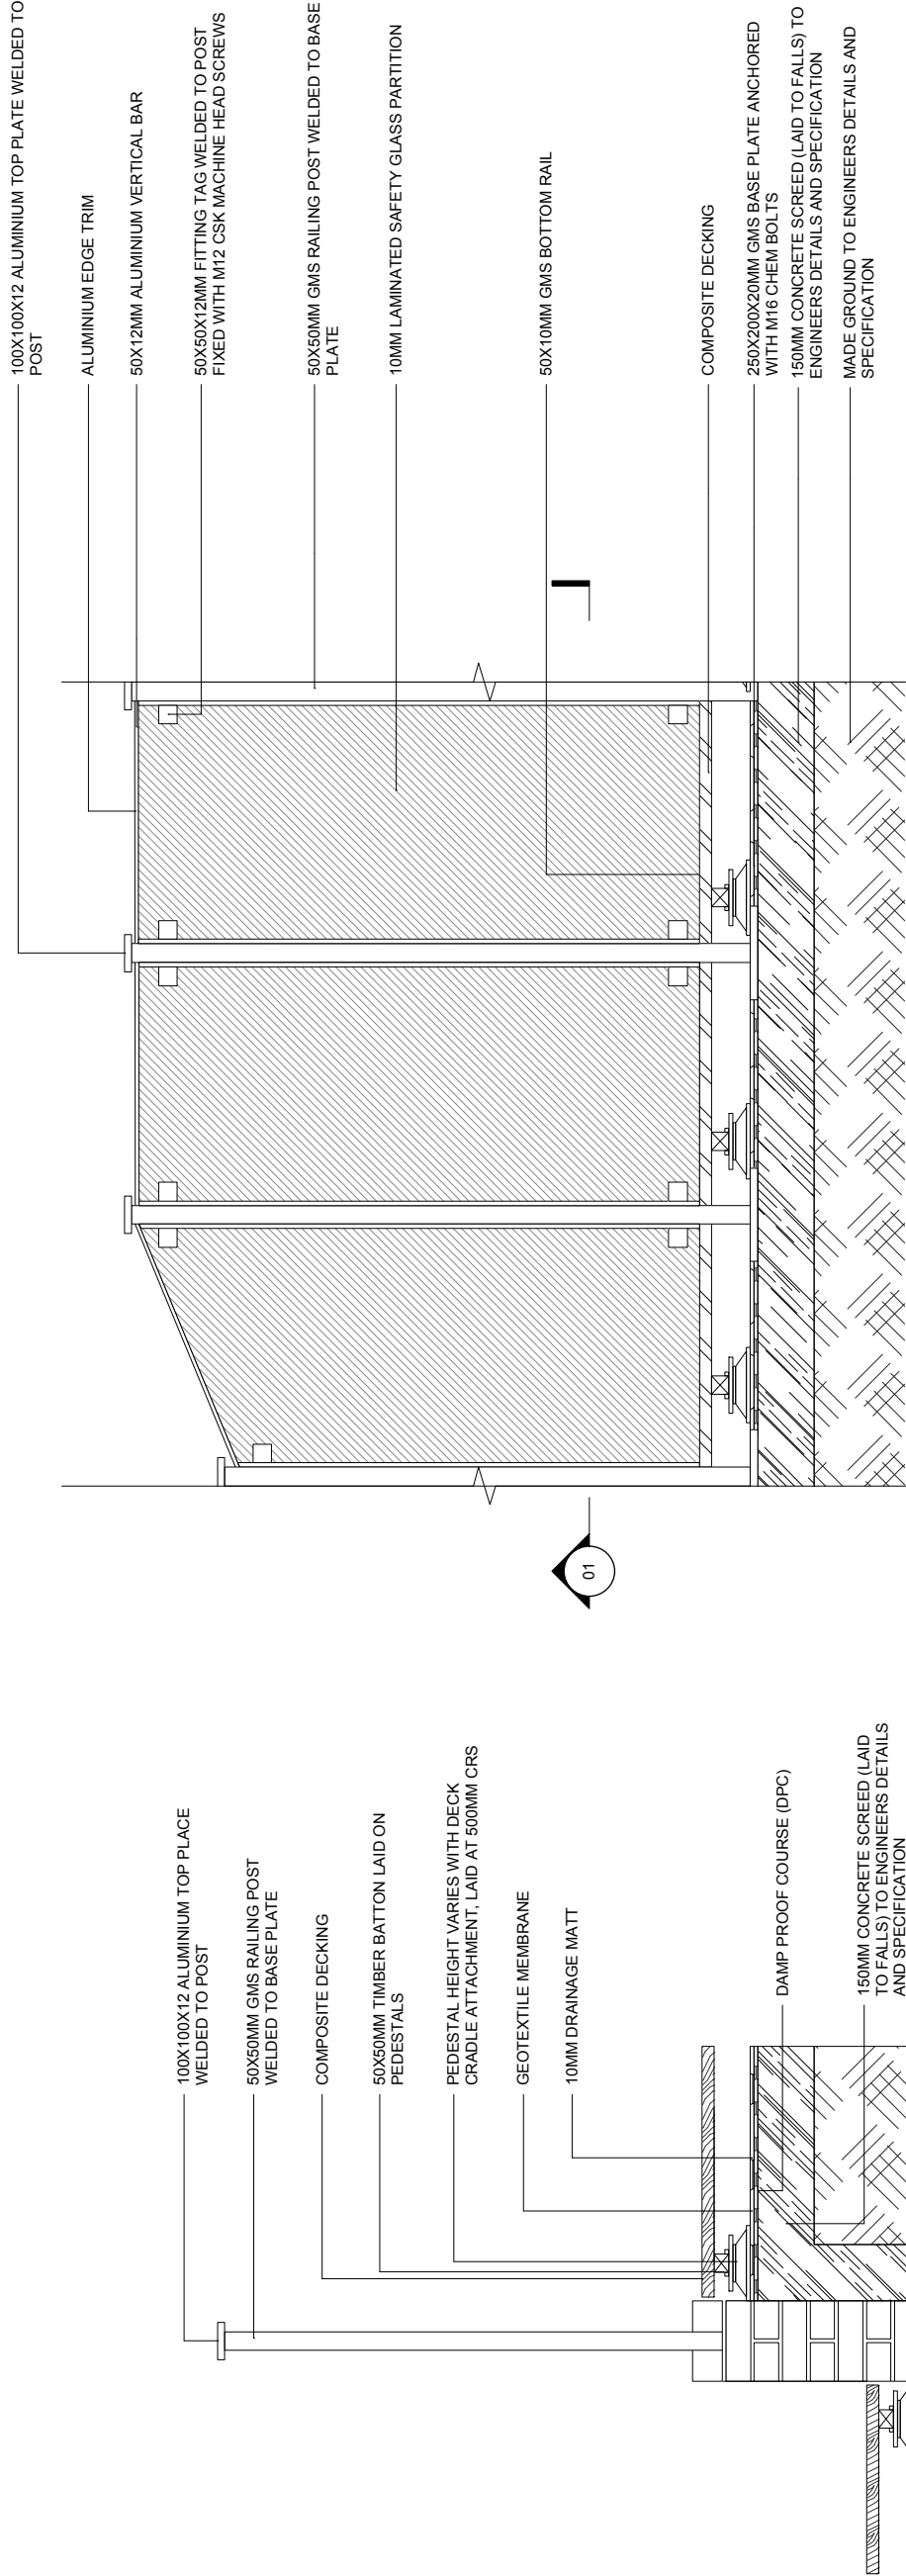

02 SECTION: GLAZED RAILING TO PRIVATE TERRACES - EASTERN COURTYARD
SCALE 1:20

03 SECTION: GLAZED RAILING TO PRIVATE TERRACES - EASTERN COURTYARD
SCALE 1:20

22.08.14	B	Stage E
08.08.14	A	Stage E
DATE	REV	DESCRIPTION

REVISIONS:

PROJECT TITLE:

79 CAMDEN ROAD

DRAWING TITLE:
Eastern Courtyard Glazed
Railing to Terraces

SCALE:	DESIGNED:
VARIED @ A3	AB
STAGE:	CHECKED:
E	LP
DATE:	
08.08.14	
JOB NO:	DWG NO:
1418	1418_078
REV:	B


EXTERIOR
ARCHITECTURE
studio 2f hewlett house, havelock ice
london sw6 4ss
phone: 020 7578 2101
sam.martin@exteriorarchitecture.com
leighon.pace@exteriorarchitecture.com

THIS DRAWING IS THE PROPERTY OF EXTERIOR ARCHITECTURE LTD. NO
PARTS TO BE REPRODUCED OR TRANSMITTED IN ANY FORM OR BY ANY
MEANS WITHOUT PERMISSION FROM EXTERIOR ARCHITECTURE LTD.



NOTES:

Do not scale from drawing. Use figured dimensions only. All dimensions to be checked on site

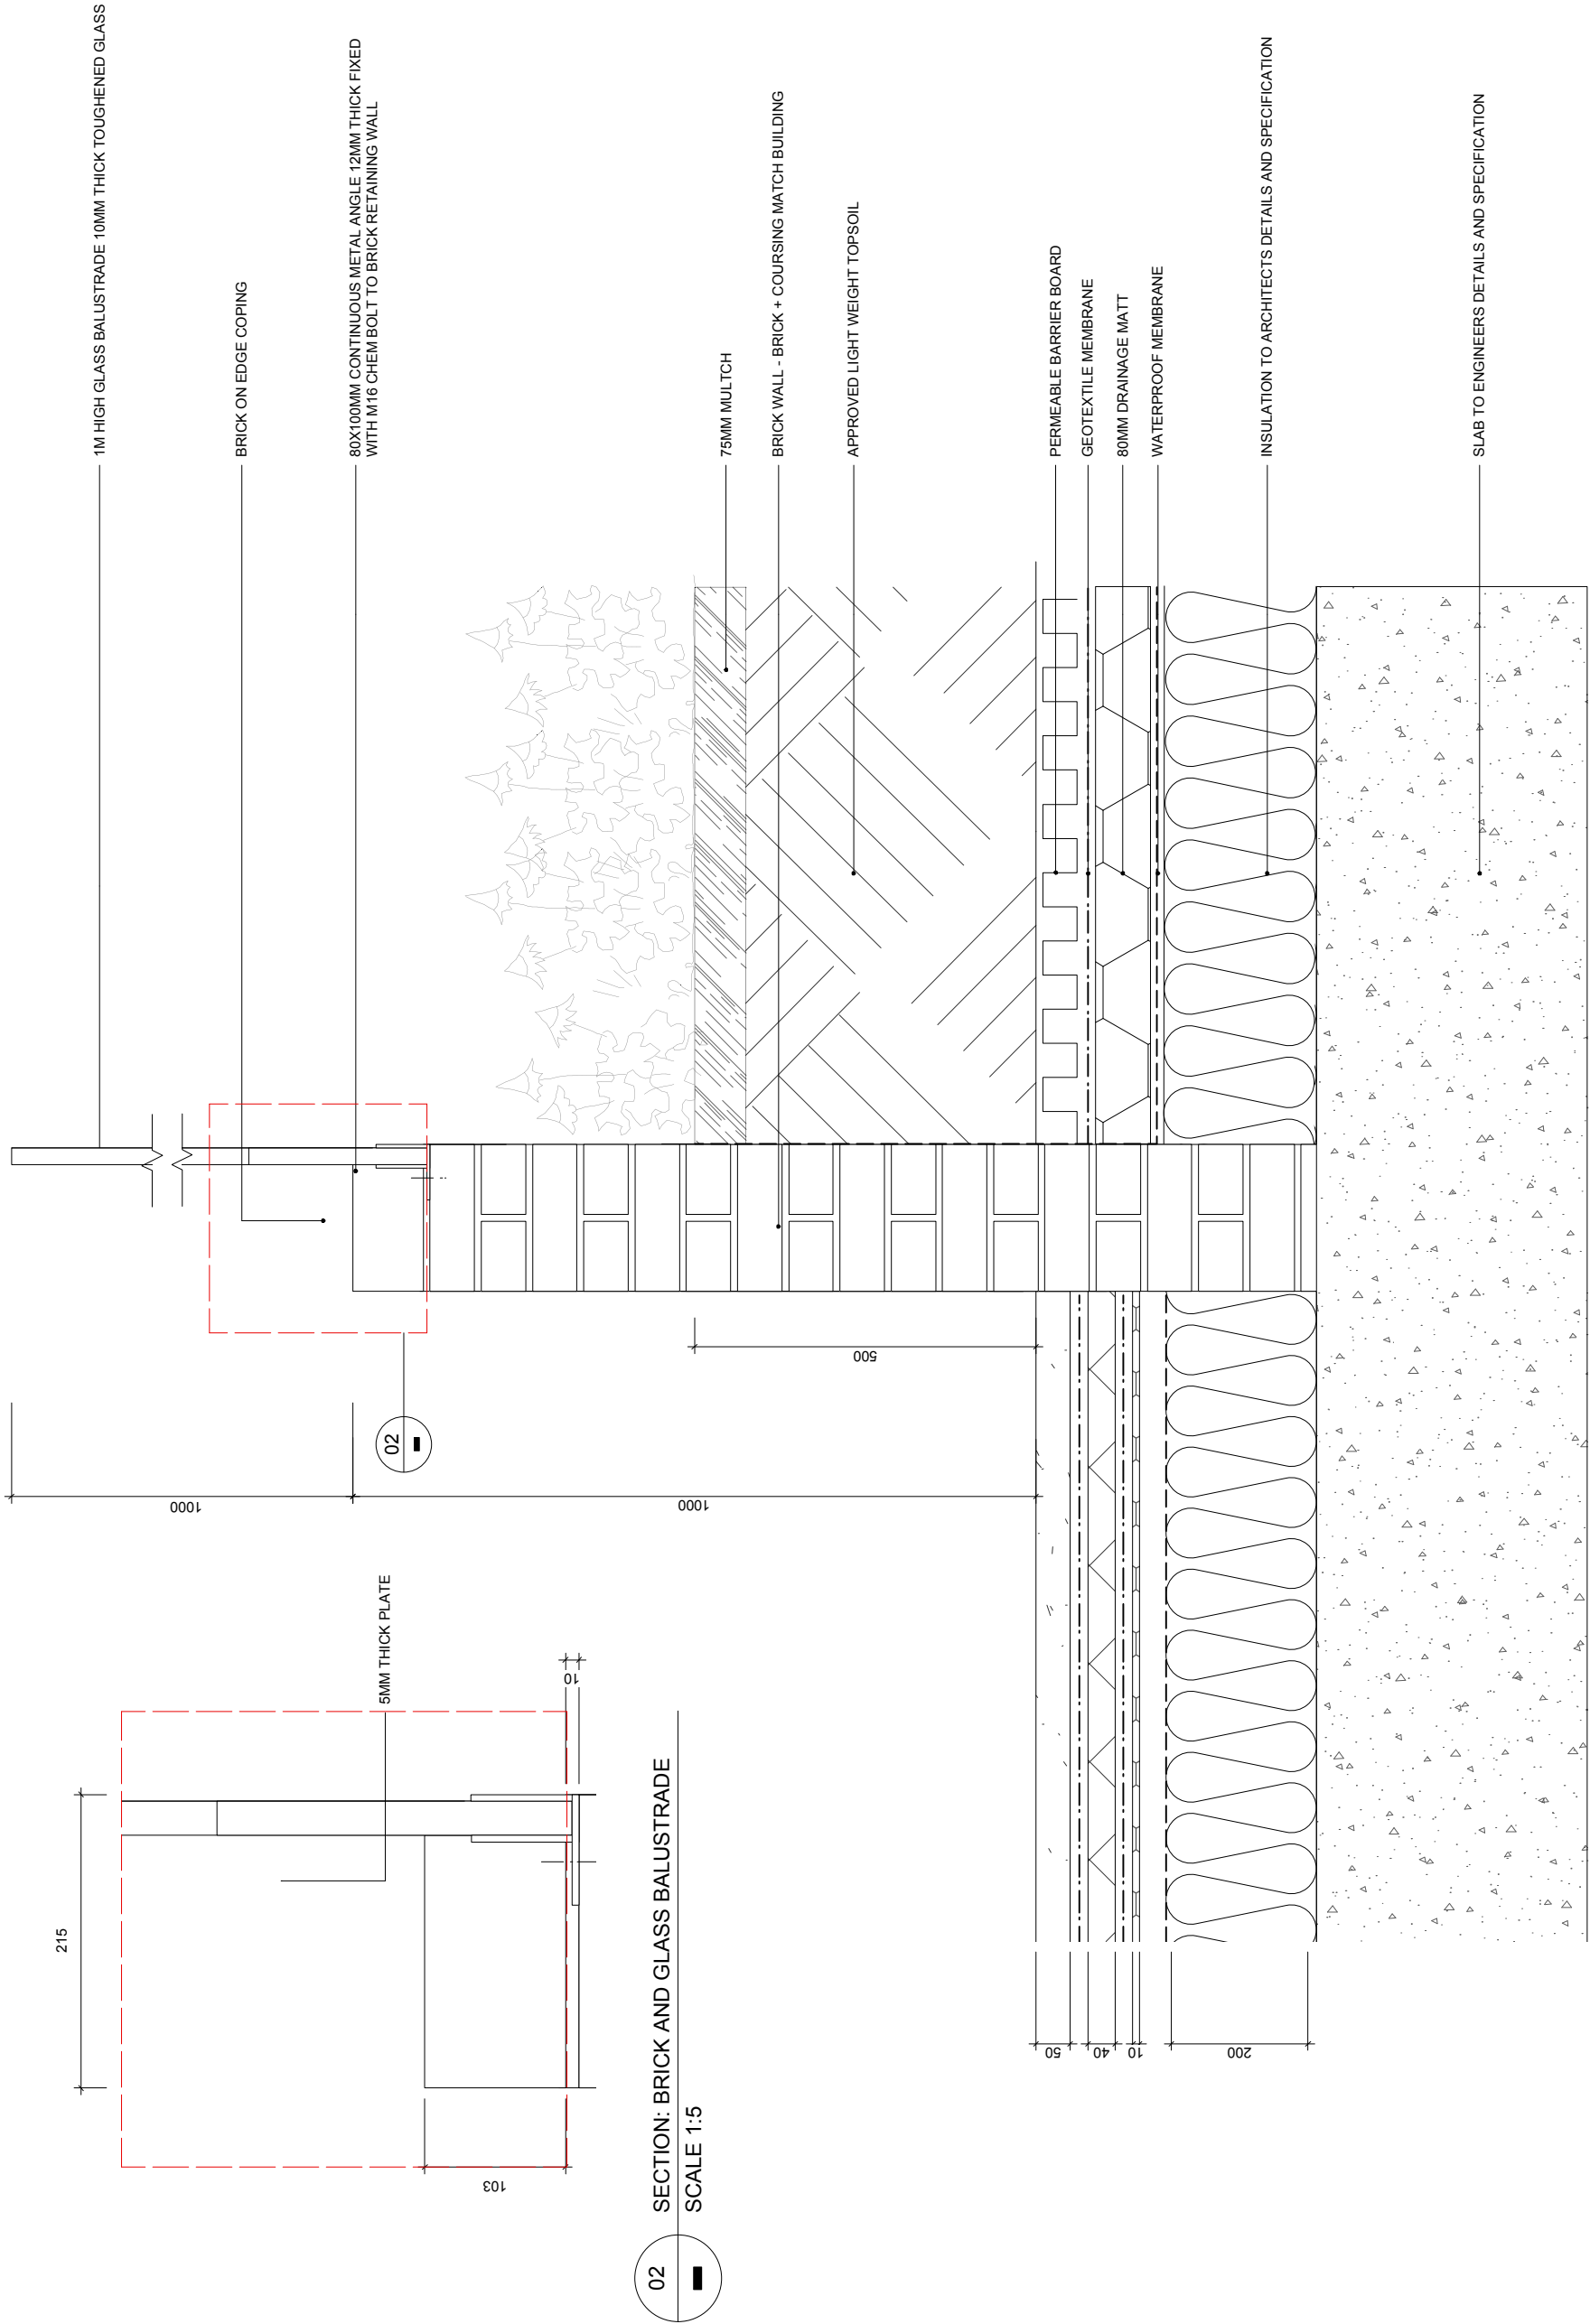

SECTION: BRICK AND GLASS BALUSTRADE

SCALE 1:5

SECTION: BRICK AND GLASS BALUSTRADE - ROOF TERRACES

SCALE 1:10

22.08.14	B	Stage E	
08.08.14	A	Stage E	
DATE	REV	DESCRIPTION	
REVISIONS:			
PROJECT TITLE:			
79 CAMDEN ROAD			
DRAWING TITLE:			
Brick and Glass Balustrade			
SCALE:	VARIED @ A3	DESIGNED:	AB
STAGE:	E	CHECKED:	LP
DATE:	08.08.14		
JOB NO:	1418	DWG NO:	1418_080
		REV:	B

EXTERIOR
ARCHITECTURE

studio 2f hewlett house, havelock ice

london sw6 4ss

phone: 020 7978 2101

sam.martin@exteriorarchitecture.com


leighon.pace@exteriorarchitecture.com

THIS DRAWING IS THE PROPERTY OF EXTERIOR ARCHITECTURE LTD. NO
PARTS TO BE REPRODUCED OR TRANSMITTED IN ANY FORM OR BY ANY
MEANS, WITHOUT PERMISSION FROM EXTERIOR ARCHITECTURE LTD.




No dimensions are to be scaled from this drawing.
All dimensions are to be checked on site.
Area measurements for indicative purposes only.

This drawing is the property of Exterior Architecture Ltd.
No part of the drawing may be reproduced in any manner without
permission from Exterior Architecture Ltd.

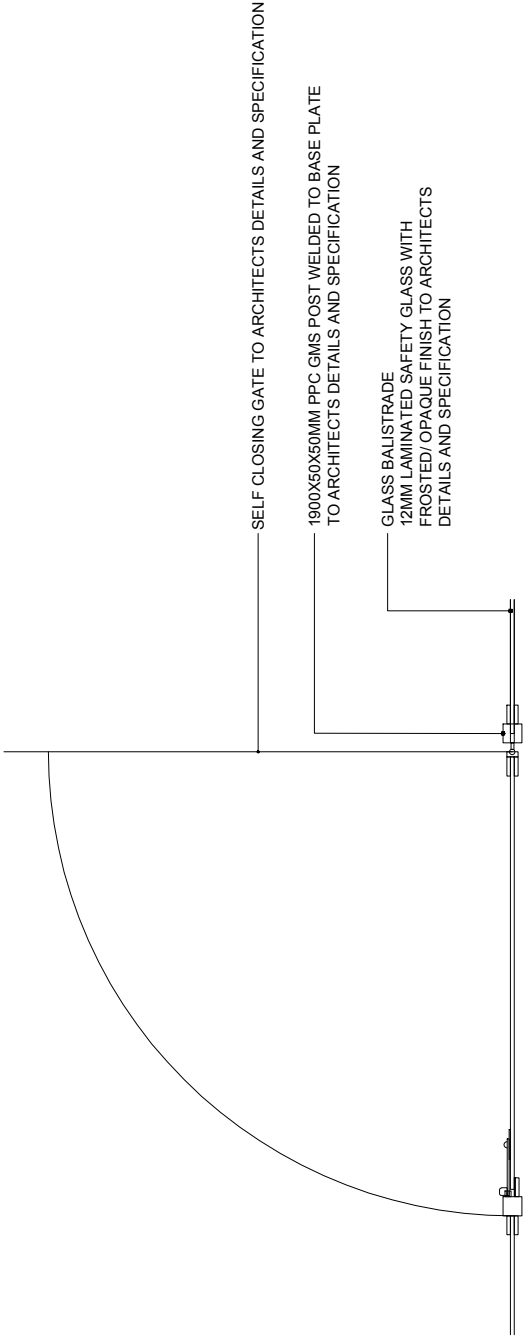

01 PLAN GLASS BALUSTRADE - EASTERN ROOF TERRACE
013 SCALE 1:20

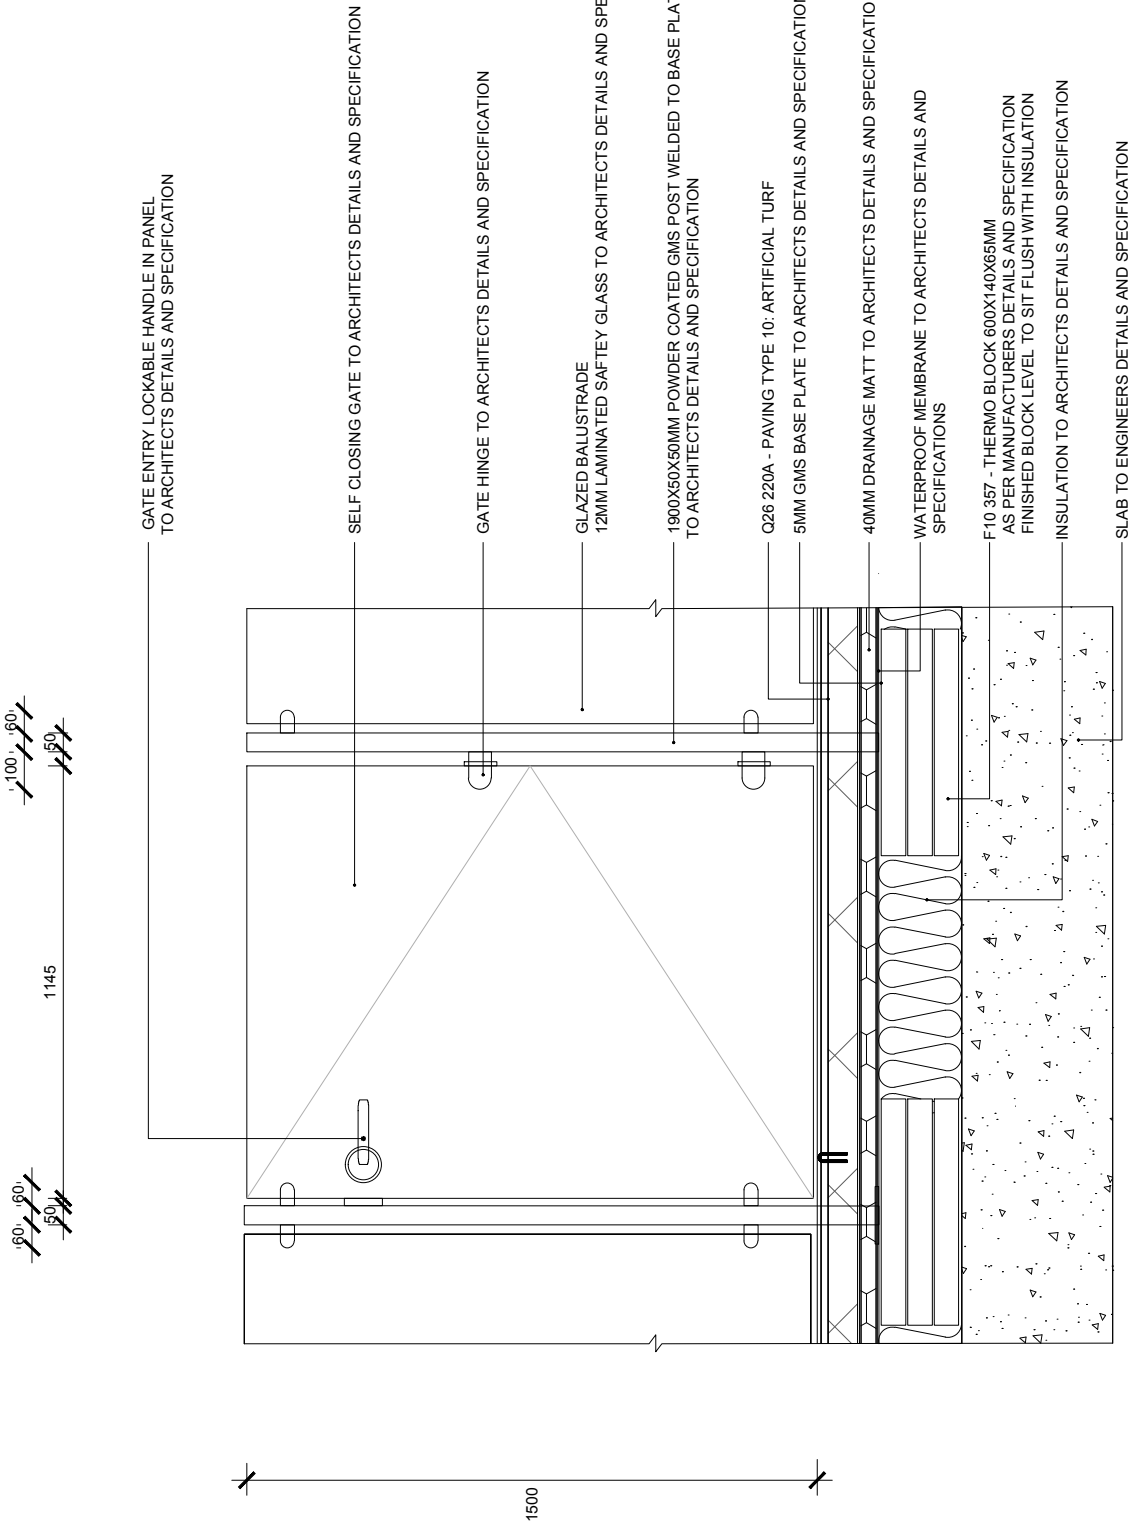

02 SECTION GLASS BALUSTRADE - EASTERN ROOF TERRACE
- SCALE 1:20



Rev	Description	Date
F	STAGE F	27.05.15
E	REVISED BUILDUP	03.01.15
D	REVISED FOR V E	15.01.15
C	DRAFT	14.11.14

**EXTERIOR
ARCHITECTURE**

LONDON: Studio 1S, Hewlett House, Havelock Terrace,
London, SW18 4AS
MANCHESTER: Studio 537, The Royal Exchange, St Ann's
Square, Manchester, M2 7DH
E-Mail: office@exteriorarchitecture.com
Web: www.exteriorarchitecture.com

Project title
79 CAMDEN ROAD

Drawing title
GATE IN GLASS BALUSTRADE


Issued By	London	T: 020 7978 2101
Scale	120 @ A3	Drawn EA
Status	STAGE F	Checked OC
Date	08.08.2014	Approved LP
Drawing number	1418_081	Revision
		F



No dimensions are to be scaled from this drawing.
All dimensions are to be checked on site.
Area measurements for indicative purposes only.

This drawing is the property of Exterior Architecture Ltd.
No part of the drawing may be reproduced in any manner without permission from Exterior Architecture Ltd.

NOTE:
TIMBER PLANTER DETAIL PROVIDED BY CONTRACTOR

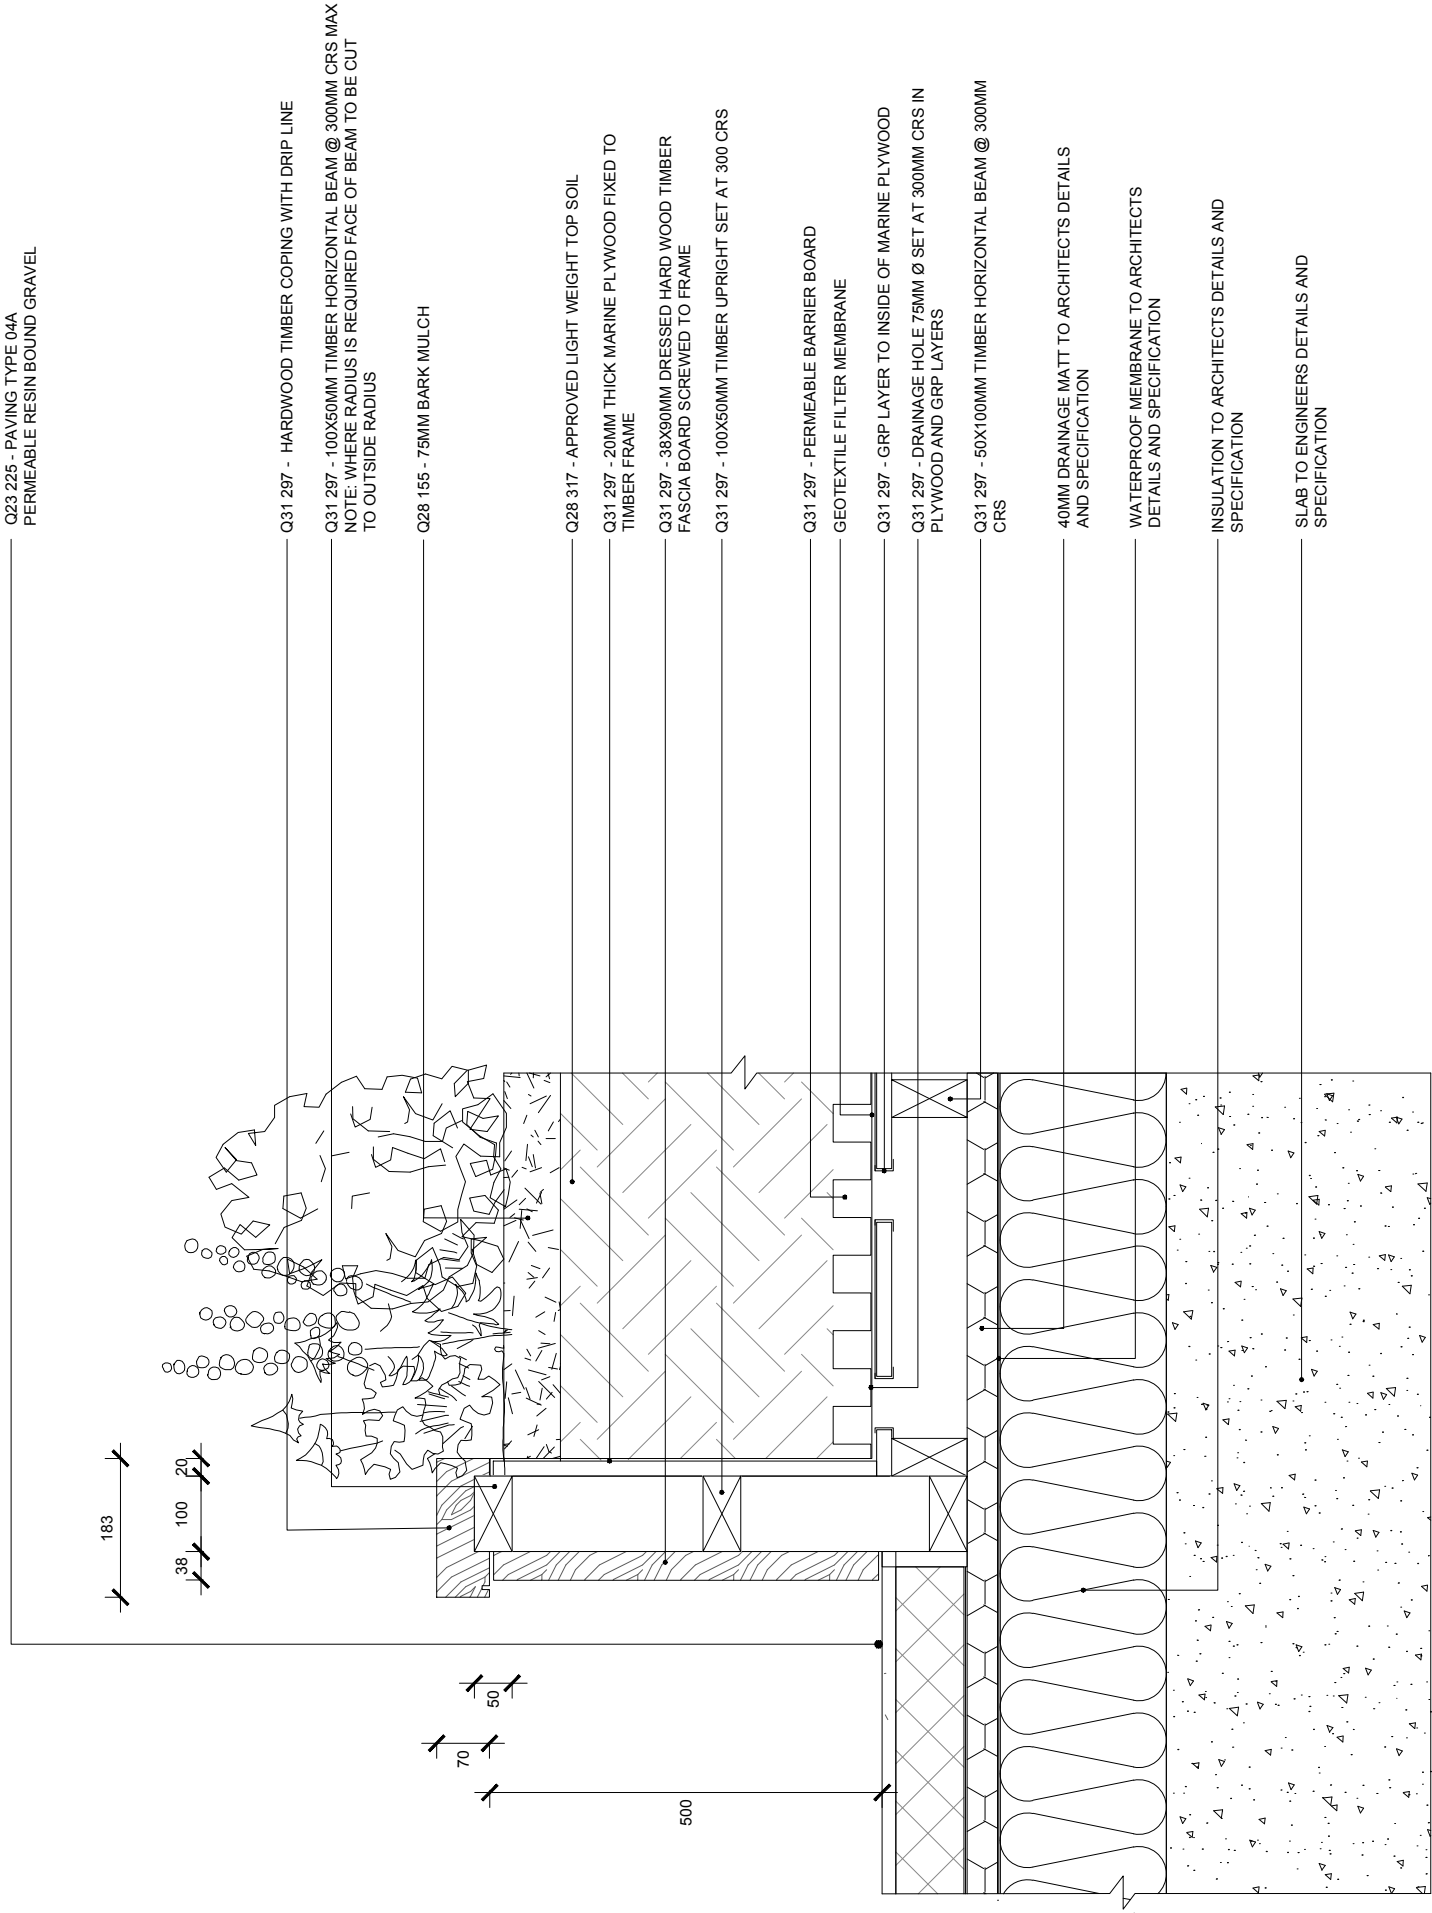

01 SECTION TIMBER PLANTER - ROOF TERRACES
013014
SCALE 1:10



F	STAGE F	27.05.15
E	NOTED PLANTER	06.05.15
D	REVISED FOR V E	15.01.15
C	DRAFT	14.11.14
Rev	Description	Date

**EXTERIOR
ARCHITECTURE**
LONDON: Studio 1S, Hewlett House, Havelock Terrace,
London, SW8 4AS
MANCHESTER: Studio 537, The Royal Exchange, St Ann's
Square, Manchester, M2 7DH
E-Mail: office@exteriorarchitecture.com
Web: www.exteriorarchitecture.com

Project title
79 CAMDEN ROAD


Drawing title
TIMBER PLANTER

Issued By	London	T: 020 7978 2101
Scale	1:10 @ A3	Drawn EA
Status	STAGE F	Checked OC
Date	08.08.2014	Approved LP
Drawing number	1418_083	Revision
		F



NOTES:

Do not scale from drawing. Use figured dimensions only. All dimensions to be checked on site

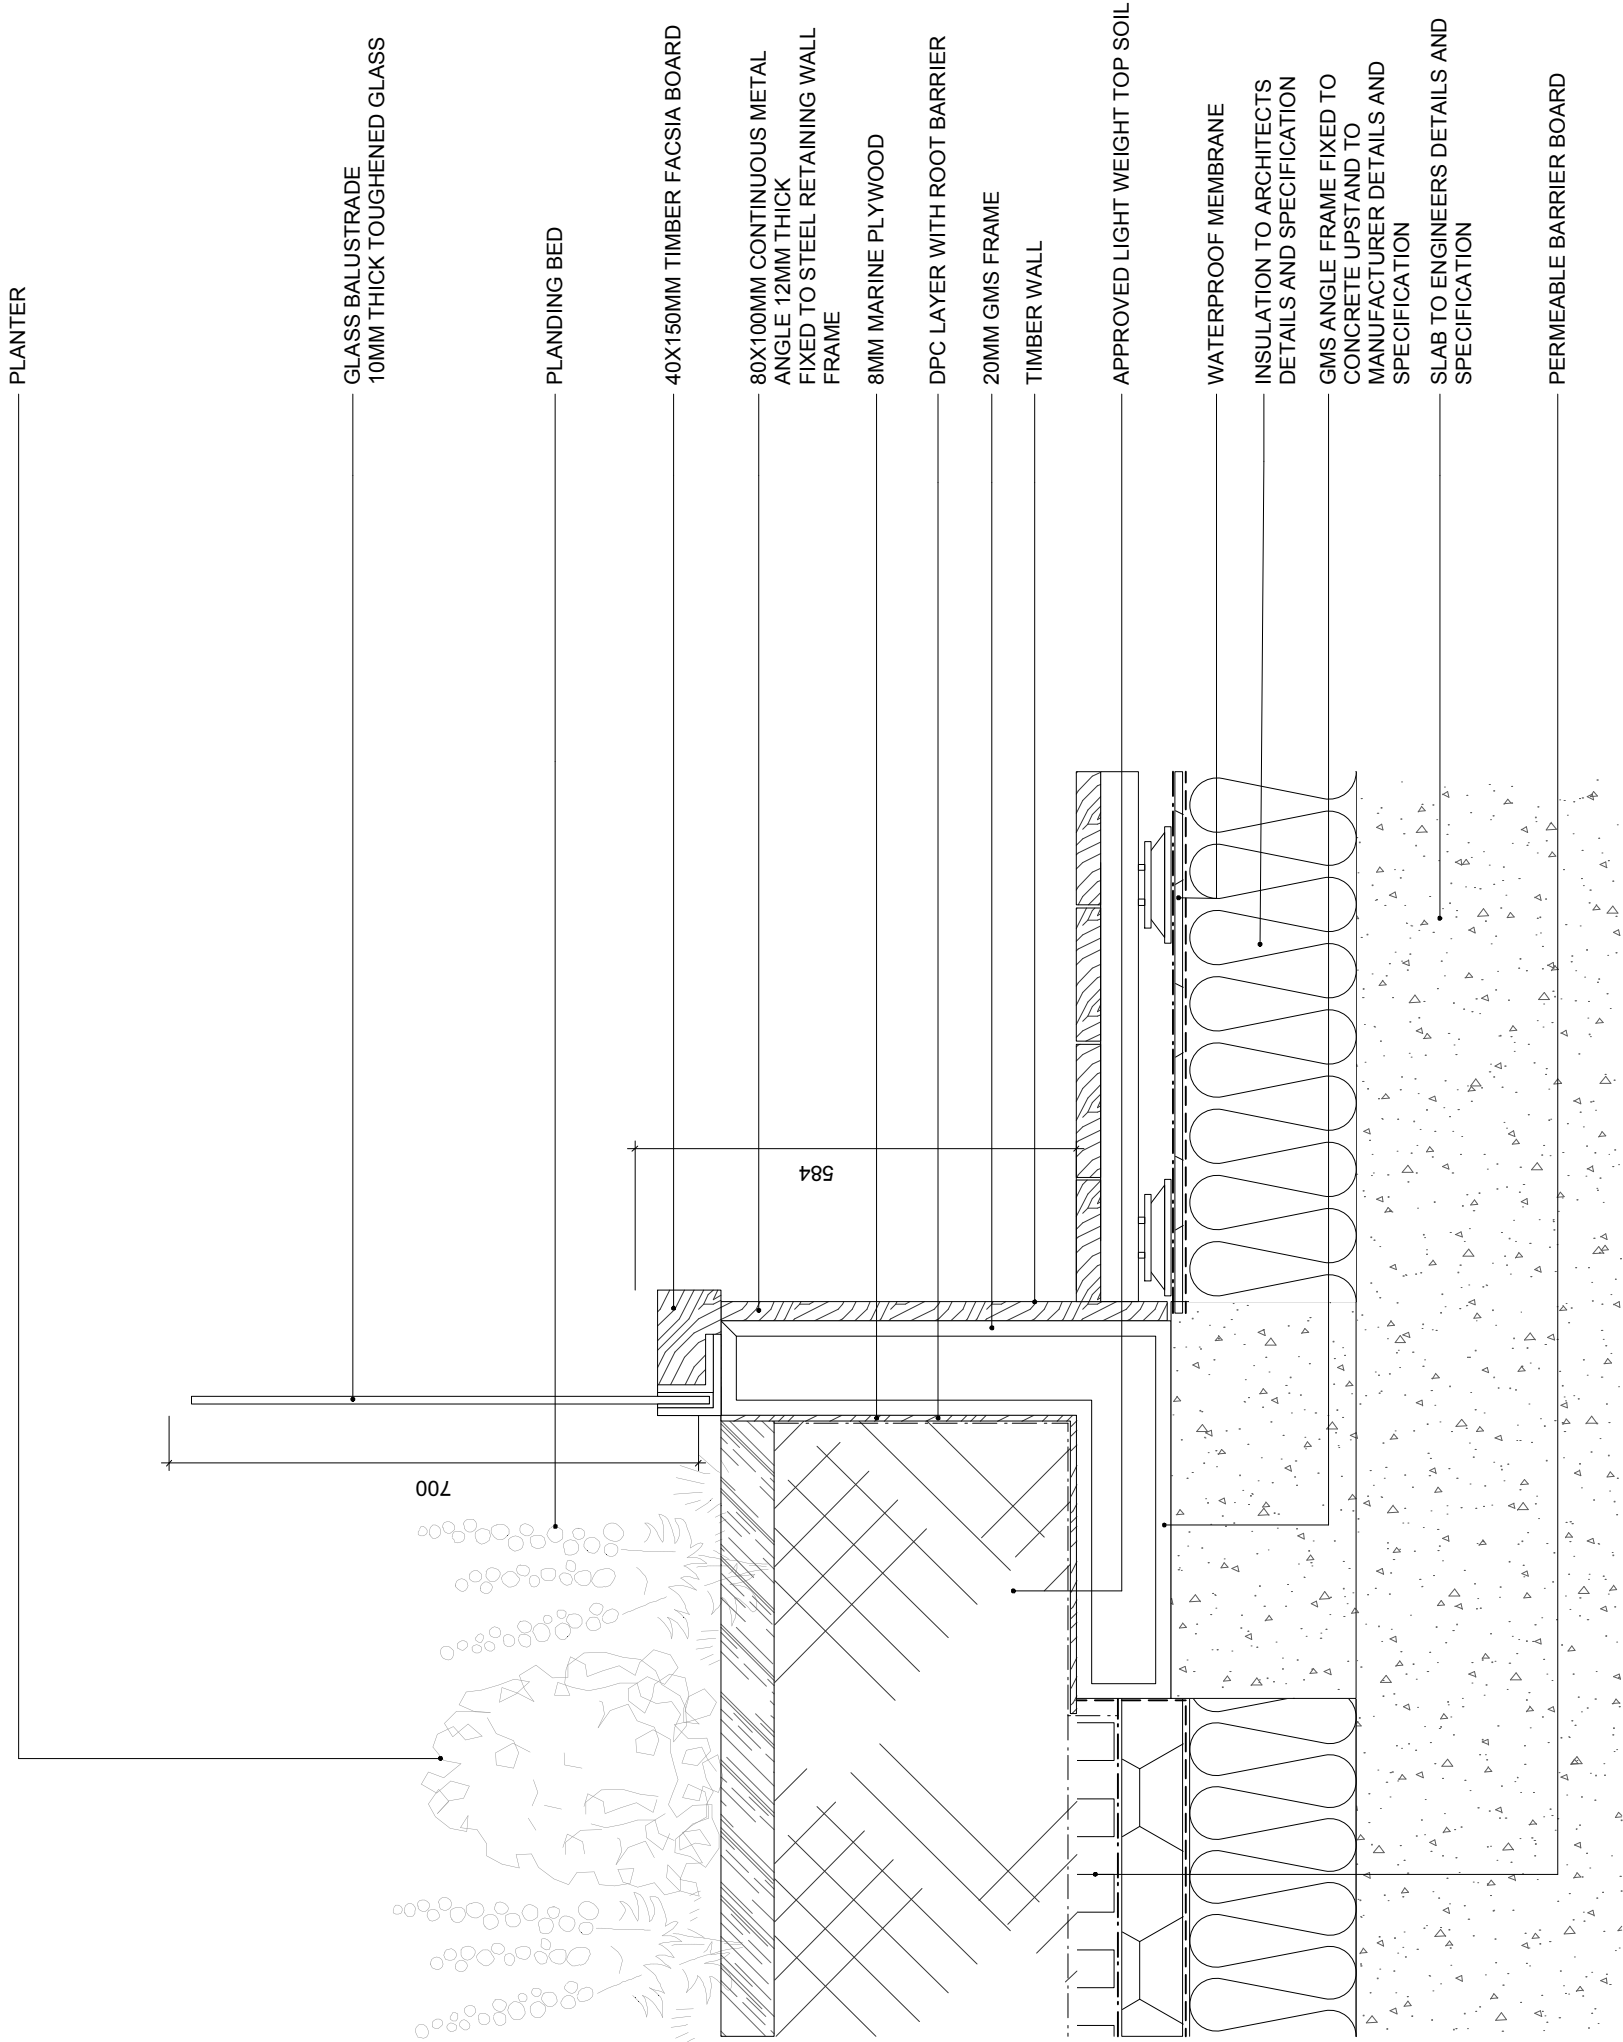

22.08.14	B	Stage E	
08.08.14	A	Stage E	
DATE	REV	DESCRIPTION	

REVISIONS:

PROJECT TITLE:

79 CAMDEN ROAD

DRAWING TITLE:

Railings to Private Terraces

SCALE:	1:10 @ A3	DESIGNED:	AB
STAGE:	E	CHECKED:	LP
JOB NO:	1418	DWG NO:	1418_084
		REV:	B


EXTERIOR
ARCHITECTURE

studio 2f hewlett house, havelock ice
london sw6 4ss

phone: 020 7578 2101
sam.martin@exteriorarchitecture.com
leighon.pace@exteriorarchitecture.com


THIS DRAWING IS THE PROPERTY OF EXTERIOR ARCHITECTURE LTD. NO
PARTS OF THIS DRAWING ARE TO BE REPRODUCED OR TRANSMITTED IN ANY
FORM OR BY ANY MEANS, WITHOUT PERMISSION FROM EXTERIOR ARCHITECTURE LTD.

01 SECTION: RAILINGS TO PRIVATE TERRACES - EASTERN ROOF TERRACE
013 SCALE 1:10

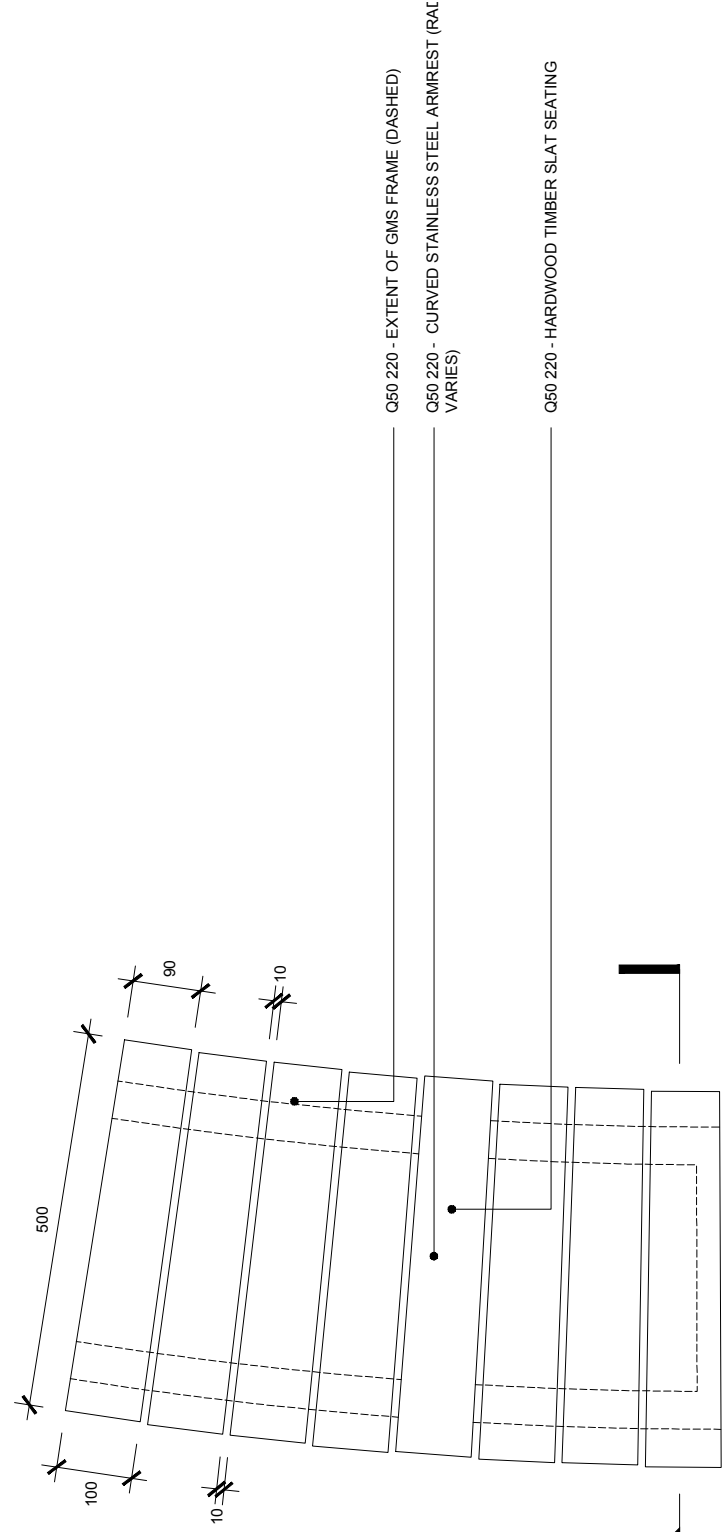

01 PLAN WESTERN COURTYARD CURVED WOODEN BENCH

SCALE 1:10

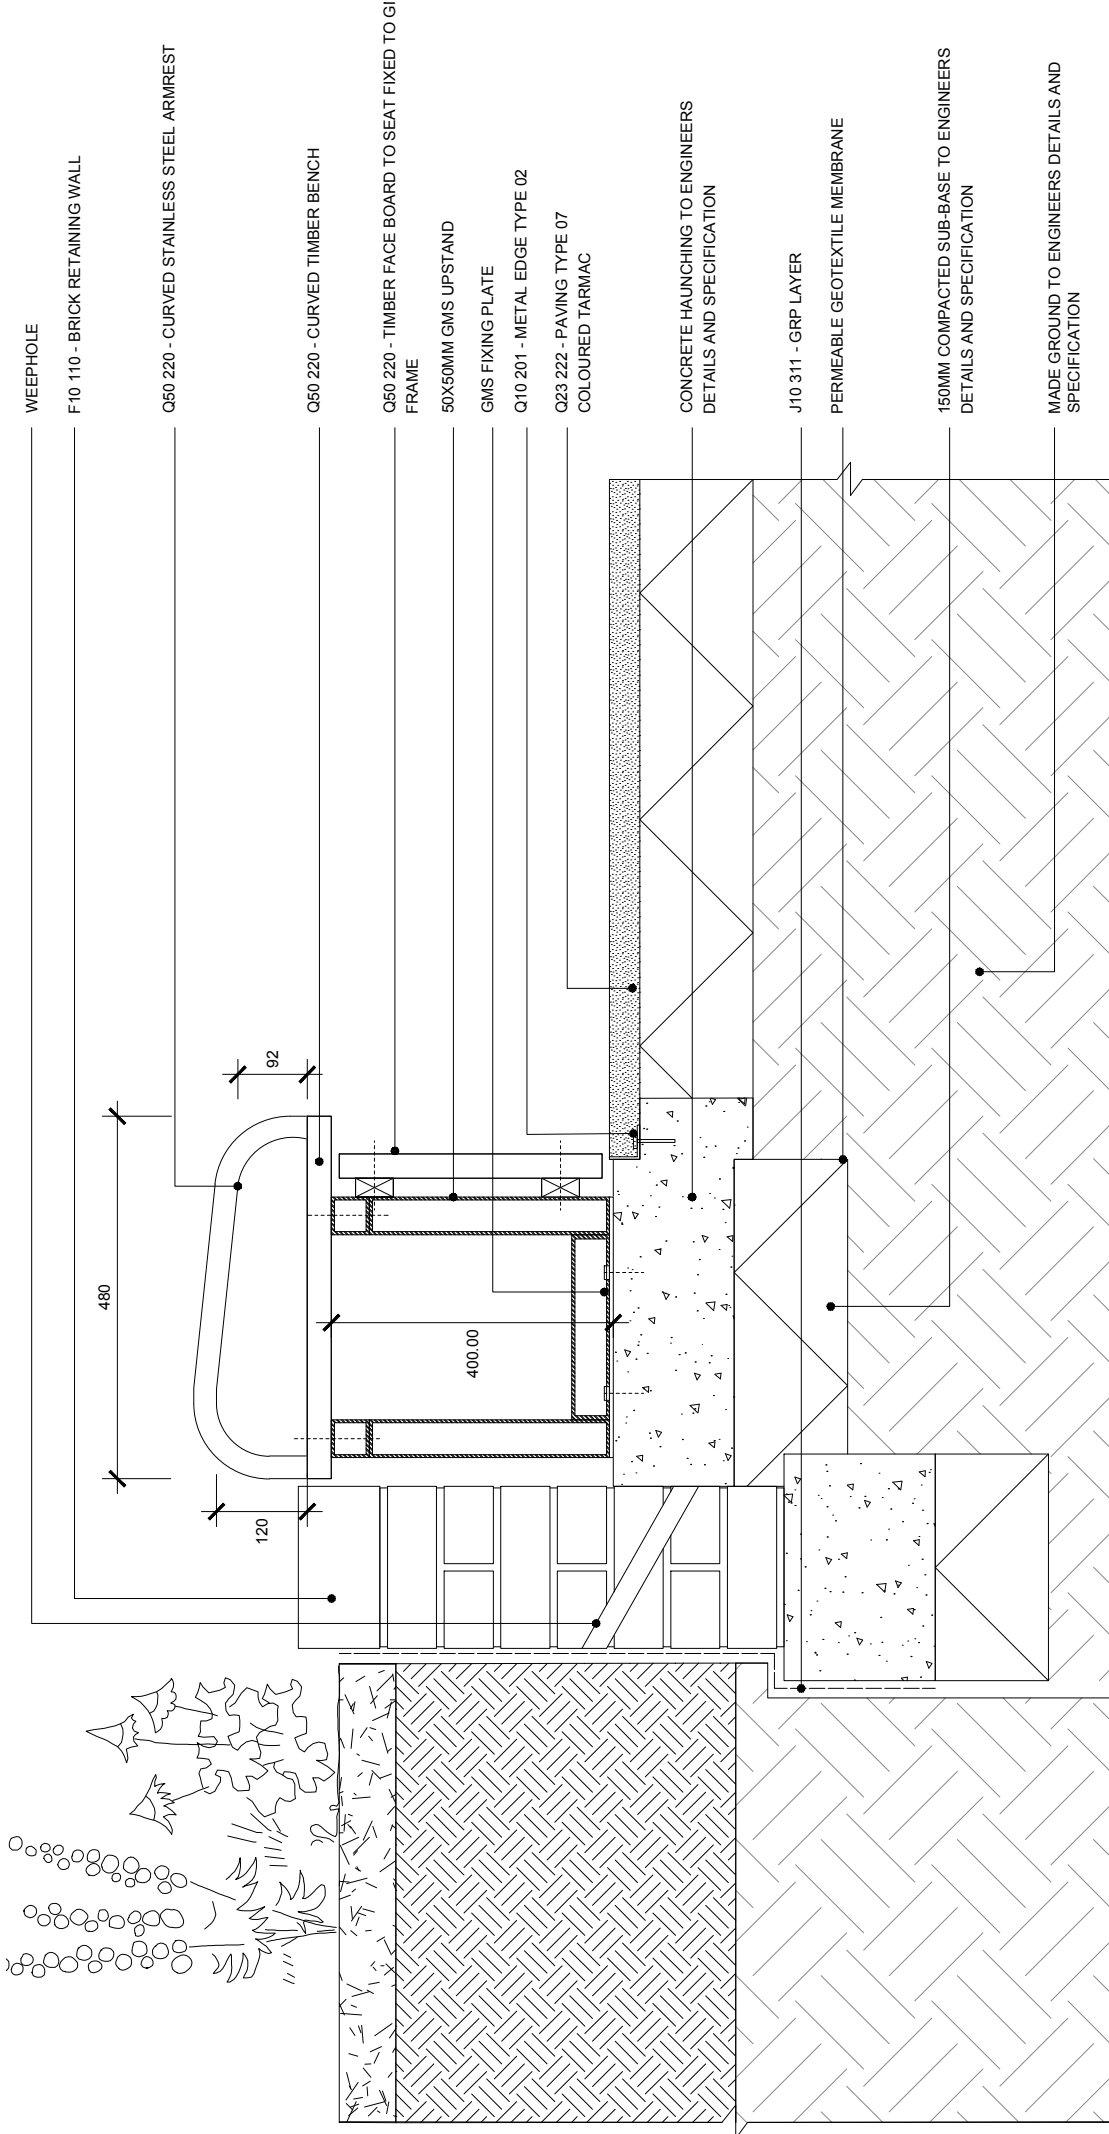

02 SECTION WESTERN COURTYARD CURVED WOODEN BENCH

SCALE 1:10

No dimensions are to be scaled from this drawing.
All dimensions are to be checked on site.
Area measurements for indicative purposes only.

This drawing is the property of Exterior Architecture Ltd.
No part of the drawing may be reproduced in any manner without
permission from Exterior Architecture Ltd.

Rev	Description	Date
F	STAGE F	27.05.15
E	REVISED FOR FIXING	07.06.15
D	REVISED FOR V E	15.01.15
C	DRAFT	14.11.14

EXTERIOR
ARCHITECTURE

LONDON: Studio 1S, Hewlett House, Havelock Terrace,
London, SW18 4AS
MANCHESTER: Studio 537, The Royal Exchange, St Ann's
Square, Manchester, M2 7DH

E-Mail: office@exteriorarchitecture.com
Web: www.exteriorarchitecture.com

Project title
79 CAMDEN ROAD

Drawing title
WESTERN COURTYARD
CURVED WOODEN BENCH

Issued By London
Scale 1:10 @ A3
Status STAGE F
Date 08.08.2014

T: 020 7978 2101
Drawn EA
Checked OC
Approved LP

Drawing number
1418_090

Revision
F



No dimensions are to be scaled from this drawing.
All dimensions are to be checked on site.
Area measurements for indicative purposes only.

This drawing is the property of Exterior Architecture Ltd.
No part of the drawing may be reproduced in any manner without permission from Exterior Architecture Ltd.

Rev	Description	Date
F	STAGE F	27.05.15
E	REVISED BUILDUP	04.02.15
D	REVISED FOR V/E	15.01.15
C	DRAFT	14.11.14

**EXTERIOR
ARCHITECTURE**

LONDON: Studio 1S, Hewlett House, Havelock Terrace,
London, SW8 4AS
MANCHESTER: Studio 537, The Royal Exchange, St Ann's
Square, Manchester, M2 7DH

E-Mail: office@exteriorarchitecture.com
Web: www.exteriorarchitecture.com

Project title
79 CAMDEN ROAD

Drawing title


CORTEN RETAINING WALL SEAT

Issued By London
Scale AS SHOWN
Status STAGE F
Date 08.08.2014

T: 020 7978 2101
Drawn EA
Checked OC
Approved LP

Drawing number
1418 091

Revision
F

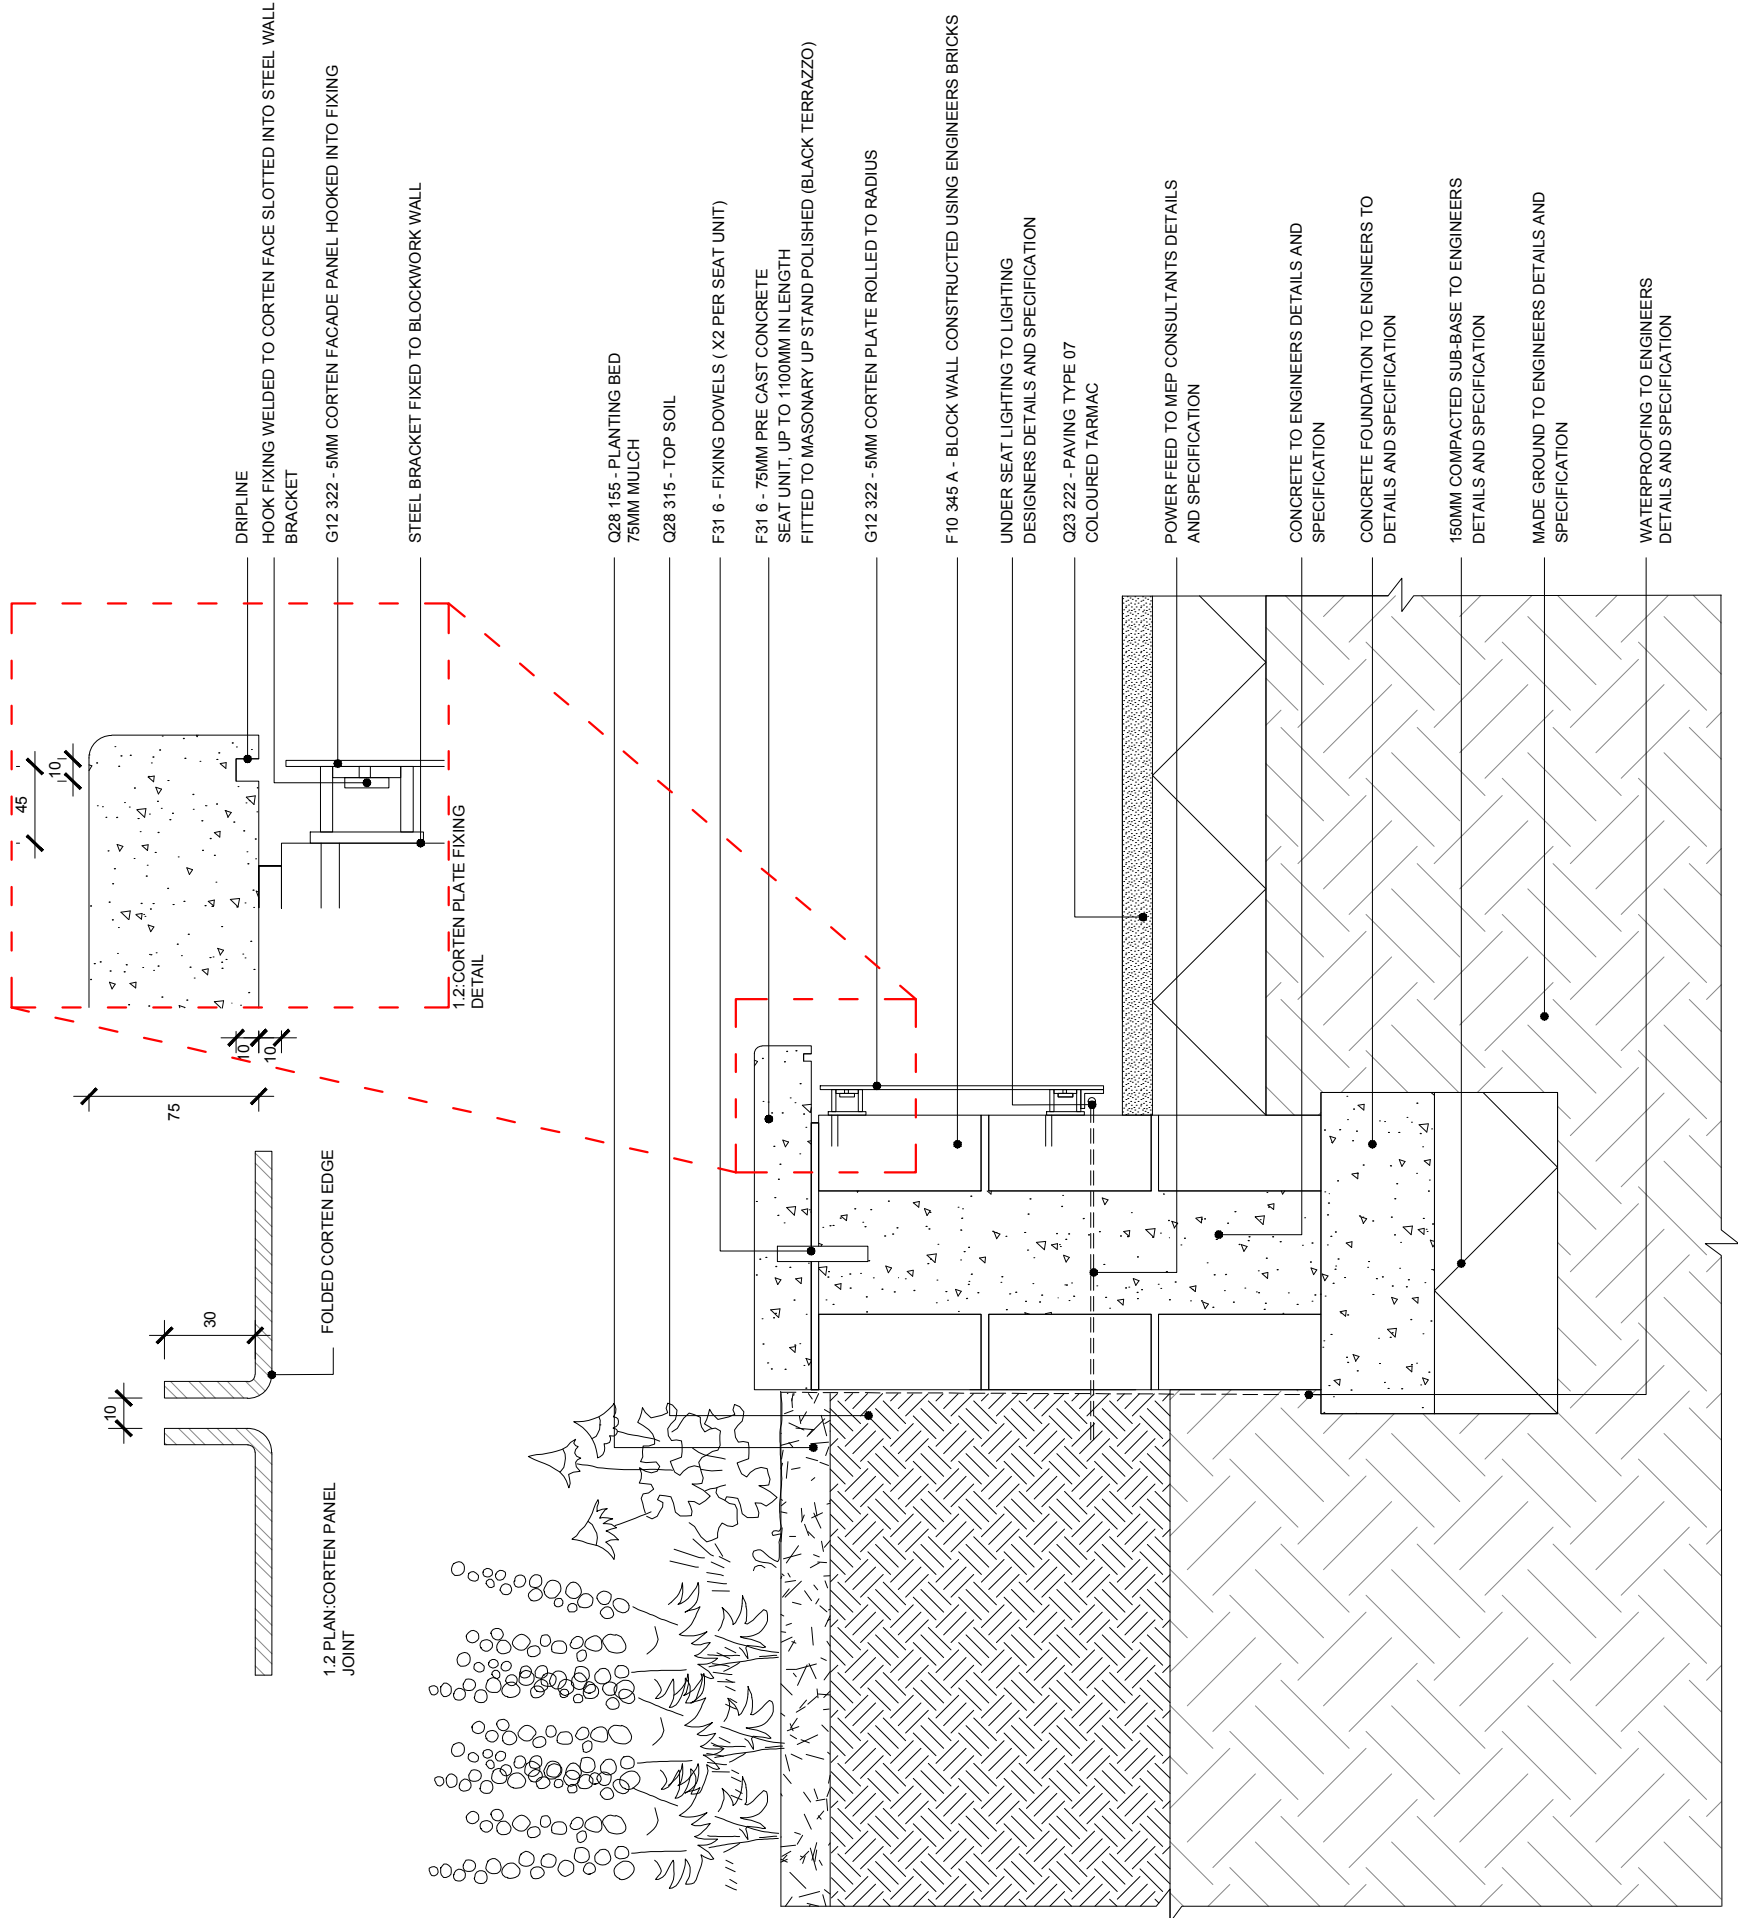

01 SECTION CORTEN RETAINING WALL SEAT - EASTERN COURTYARD


011 SCALE 1:10

Scale as shown




No dimensions are to be scaled from this drawing.
All dimensions are to be checked on site.
Area measurements for indicative purposes only.

This drawing is the property of Exterior Architecture Ltd.
No part of the drawing may be reproduced in any manner without
permission from Exterior Architecture Ltd.

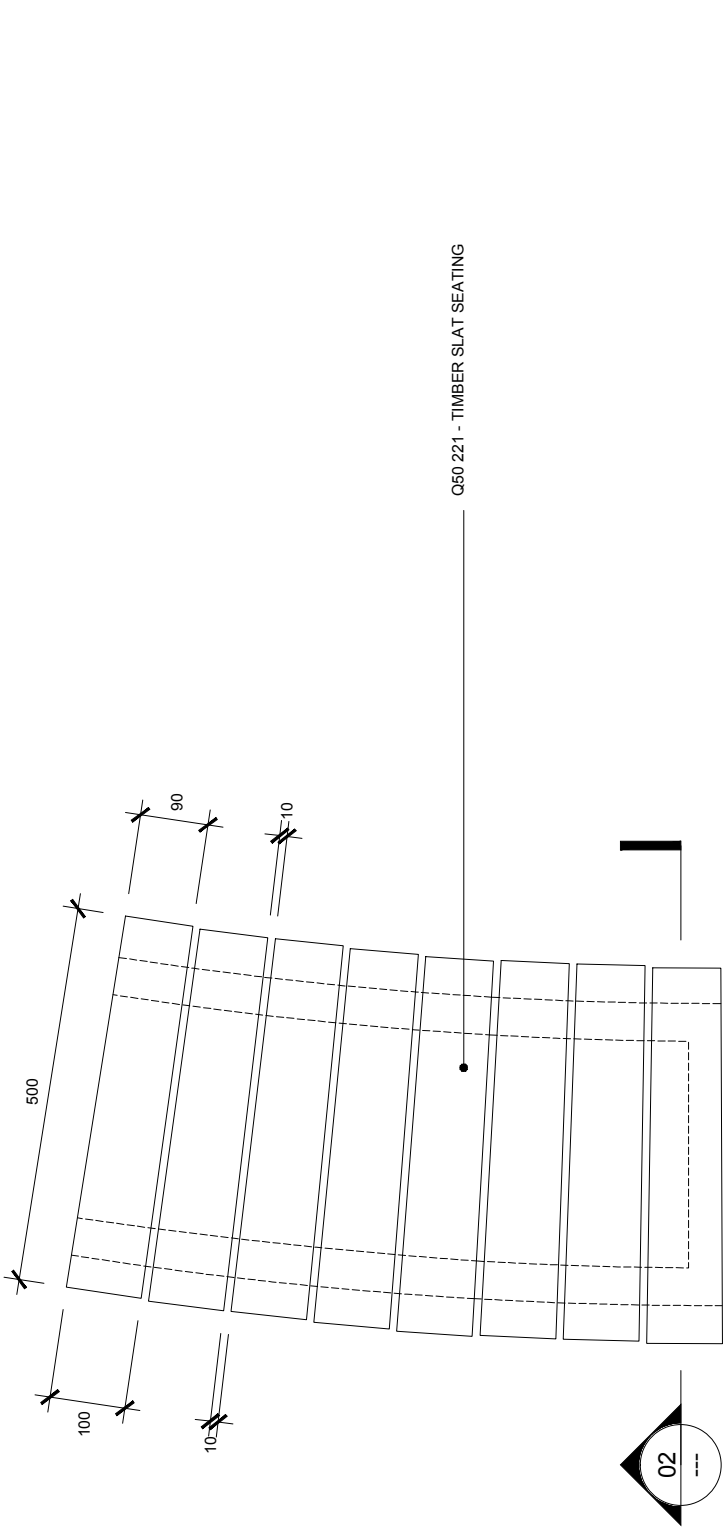

01 PLAN ROOF TERRACES CURVED WOODEN BENCH
01/3/014
SCALE 1:25

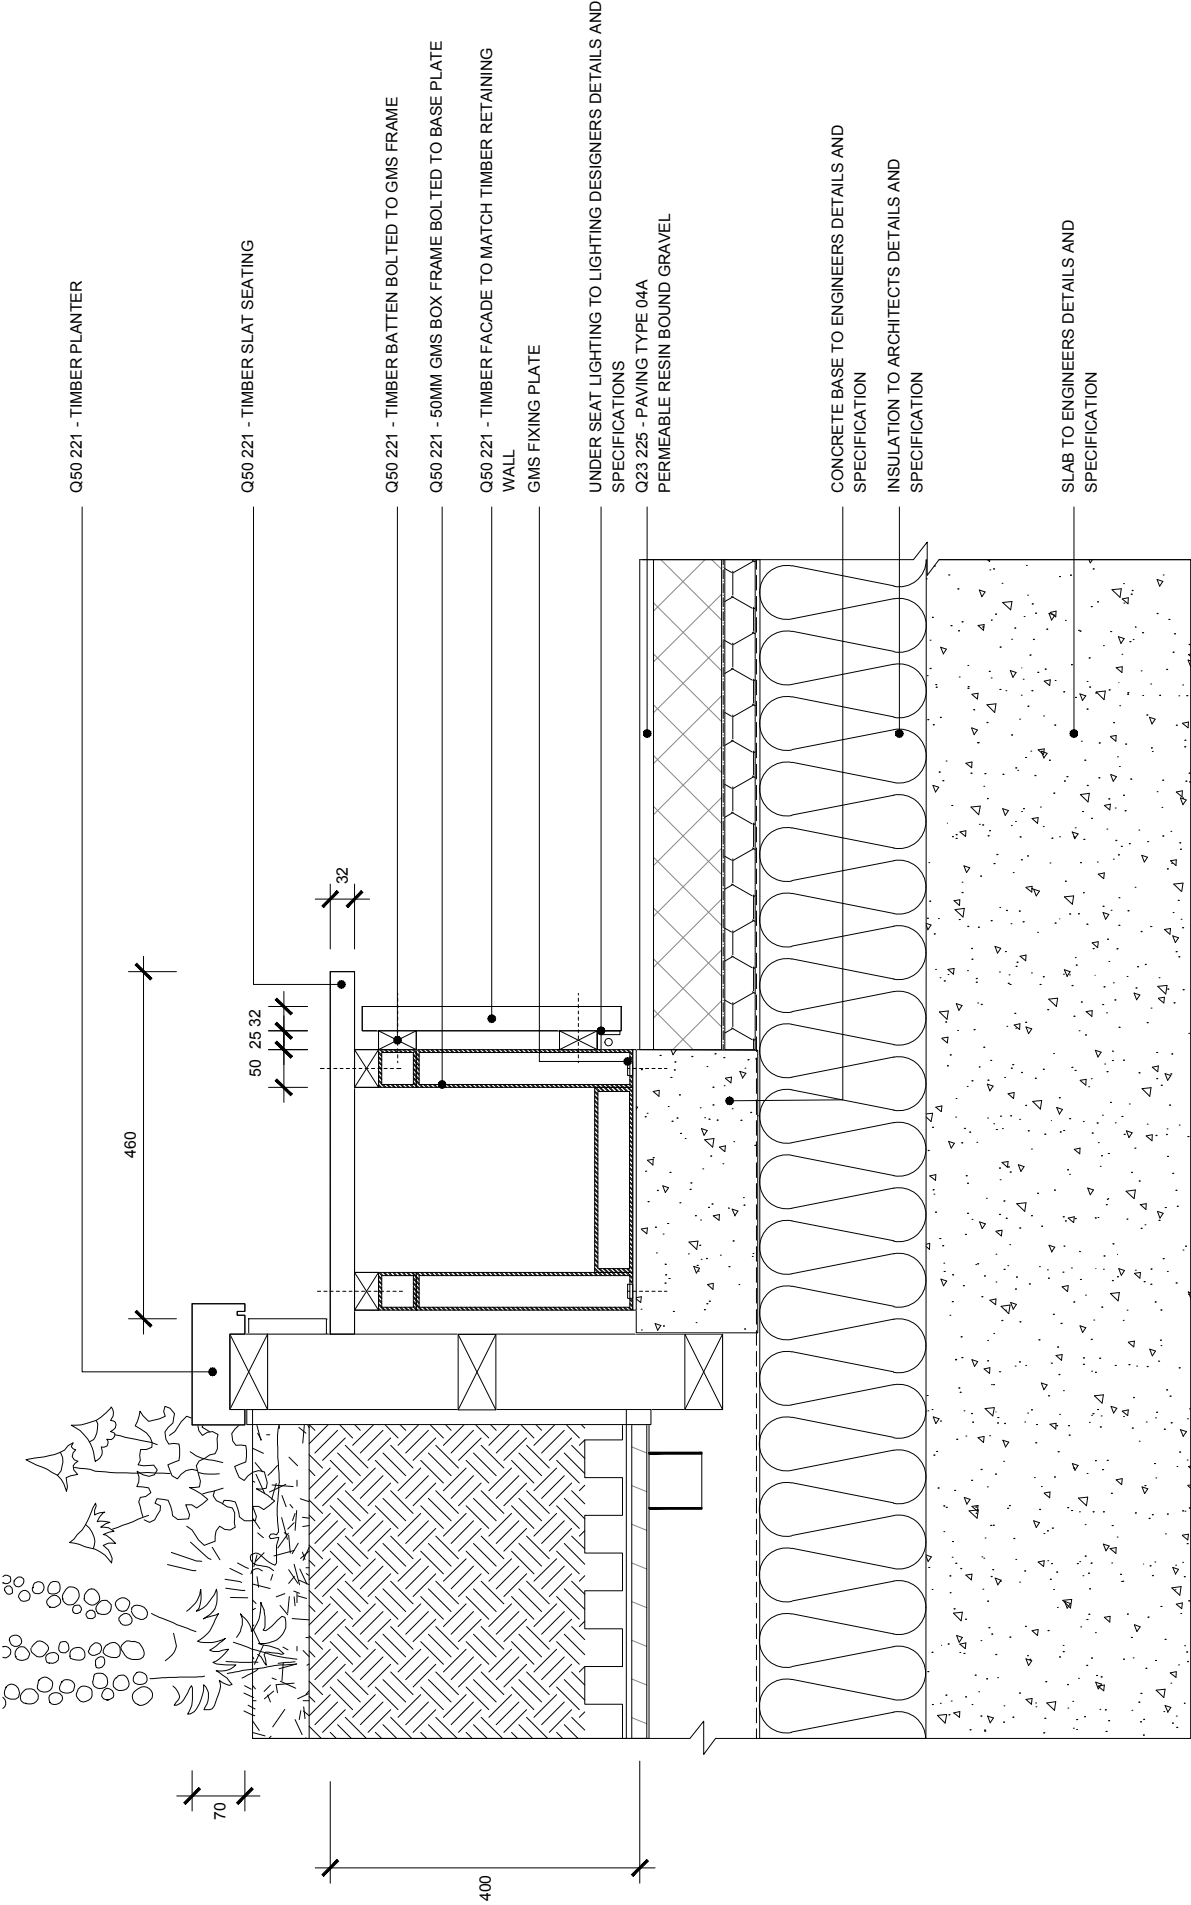

02 SECTION ROOF TERRACES CURVED WOODEN BENCH
-
SCALE 1:25

F	STAGE F	27.05.15
E	REVISION	01.01.15
D	REVISED FOR V E	15.01.15
C	DRAFT	14.11.14
Rev	Description	Date

**EXTERIOR
ARCHITECTURE**
LONDON: Studio 1S, Hewlett House, Harelock Terrace,
London, SW18 4AS
MANCHESTER: Studio 537, The Royal Exchange, St Ann's
Square, Manchester, M2 7DH
E-Mail: office@exteriorarchitecture.com
Web: www.exteriorarchitecture.com



Project title
79 CAMDEN ROAD

Drawing title
**ROOF TERRACES CURVED
WOODEN BENCH**

Issued By London
Scale 1:25 @ A3
Status STAGE F
Date 08.08.2014
Drawing number
1418_100

T: 020 7978 2101
Drawn EA
Checked OC
Approved LP
Revision
F