

Drawing number
1418 051

Rev	Description	Date
G	STAGE F UPDATE	17.09.15
F	STAGE F	27.05.15
E	DECKING TO ASTROTURF EDGE	04.02.15
D	REVISED FOR V.E	15.01.15

Project title
79 CAMDEN ROAD

Issued By London
Scale AS SHOWN
Status STAGE F
Date 05.08.14


T: 020 7978 2101
Drawn EA
Checked OC
Approved LP

Revision
G

Drawing number
1418 051




No dimensions are to be scaled from this drawing.
All dimensions are to be checked on site.
Area measurements for indicative purposes only.
This drawing is the property of Exterior Architecture Ltd.
No part of the drawing may be reproduced in any manner without permission from Exterior Architecture Ltd.

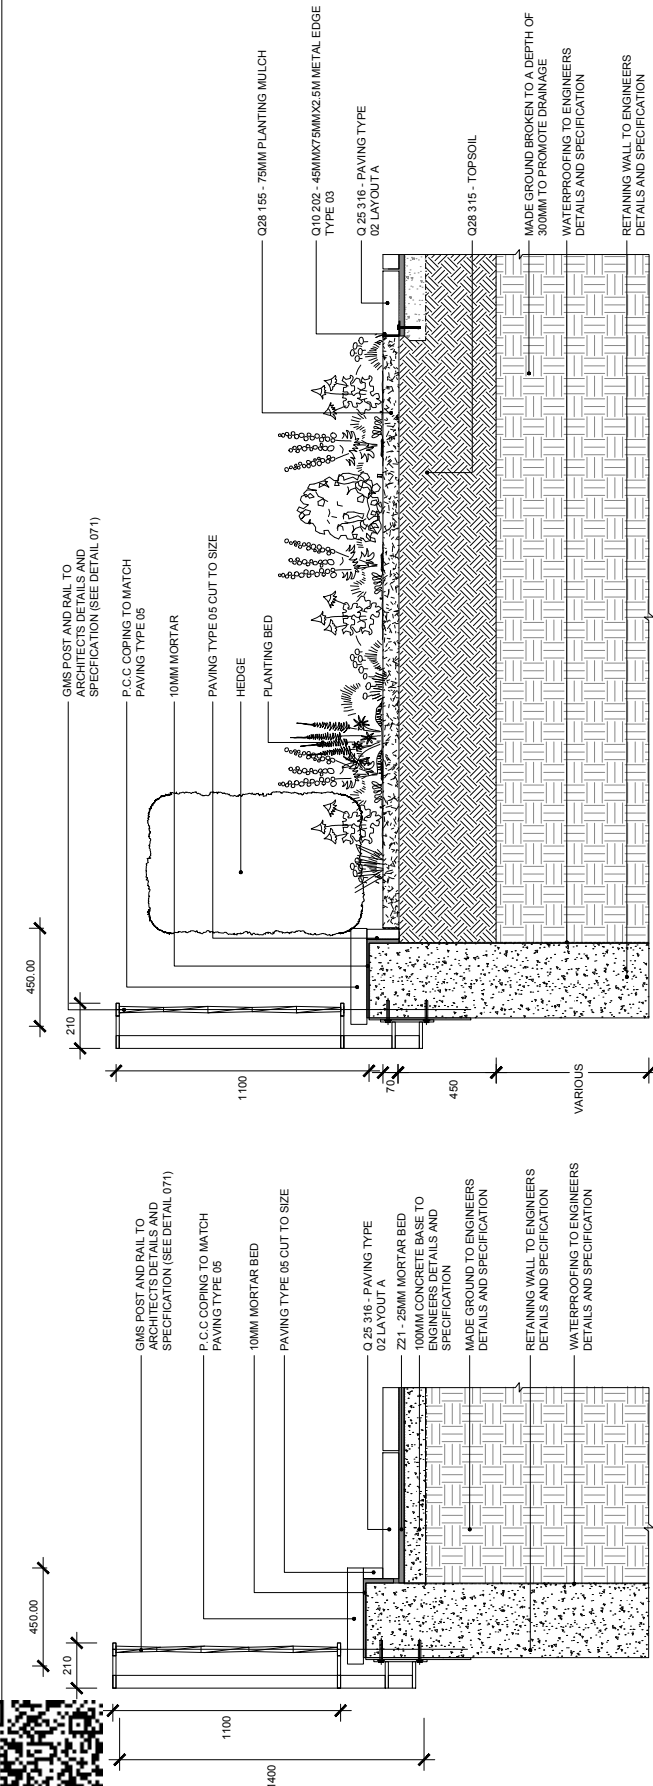

SECTION 01 LIGHTWELLS WITH PAVING - PUBLIC REALM
SCALE 1:25

SECTION 02 LIGHTWELLS WITH PLANTING - PUBLIC REALM
SCALE 1:25

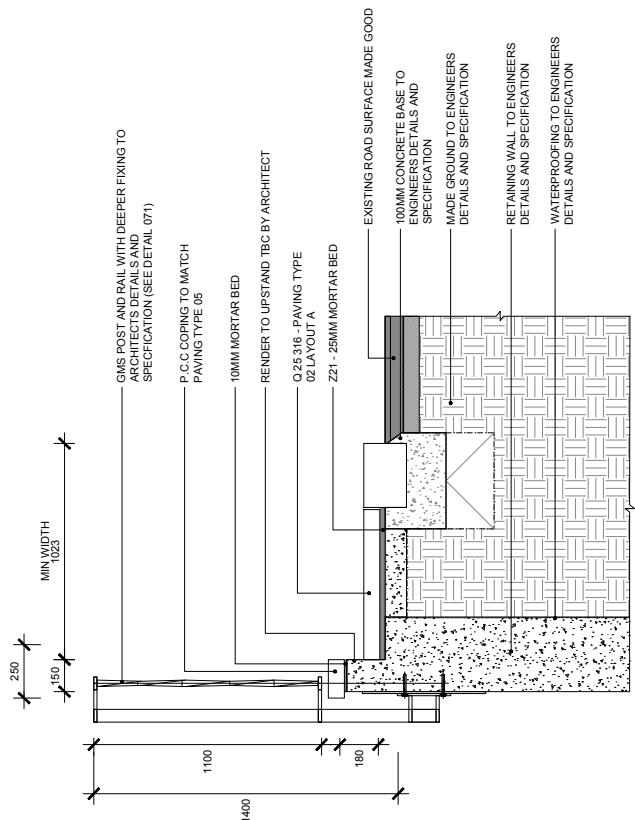

SECTION 03 LIGHTWELLS ALONG ROCHESTER PLACE - PUBLIC REALM
SCALE 1:25

G	ADDITIONAL DETAIL	17.08.15
F	STANDARD DETAIL	27.08.15
E	METAL EDGE & RETAINING WALL	04.02.15
D	REVISED FOR V.E	15.01.15
New	Description	Date


EXTERIOR ARCHITECTURE
LONDON: Studio 15, Hewlett House, Hewlett Terrace,
London, SW16 4AS
MANCHESTER: Studio 537, The Royal Exchange, St Ann's
Square, Manchester, M2 7DH
E-Mail: office@exteriorarchitecture.com
Web: www.exteriorarchitecture.com

Project title
79 CAMDEN ROAD

Drawing title
PLANTING BED TO LIGHT WELLS

Issued By	London	T: 020 7578 2011
Scale	1:25 @ A3	Drawn
Status	STAGE F	Checked
Date	01.03.2014	Approved
Drawing number	1418_110	Revision
		G




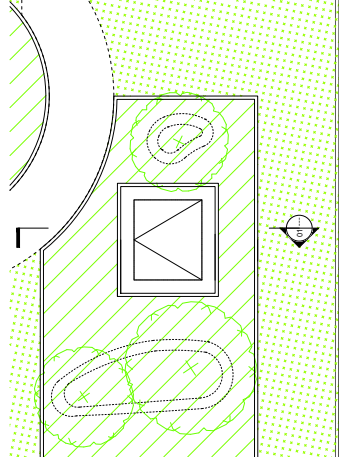

01 PLAN
014 TIMBER SURROUND TO AOV
SCALE 1:100

AOV OPENING TO ARCHITECTS
DETAILS AND SPECIFICATION

Q50 221 - TIMBER WALL WITH TIMBER FACADE ON BOTH SIDES
WITH REMOVABLE ENTRANCE SECTION TO MANUFACTURERS
DETAILS AND SPECIFICATION

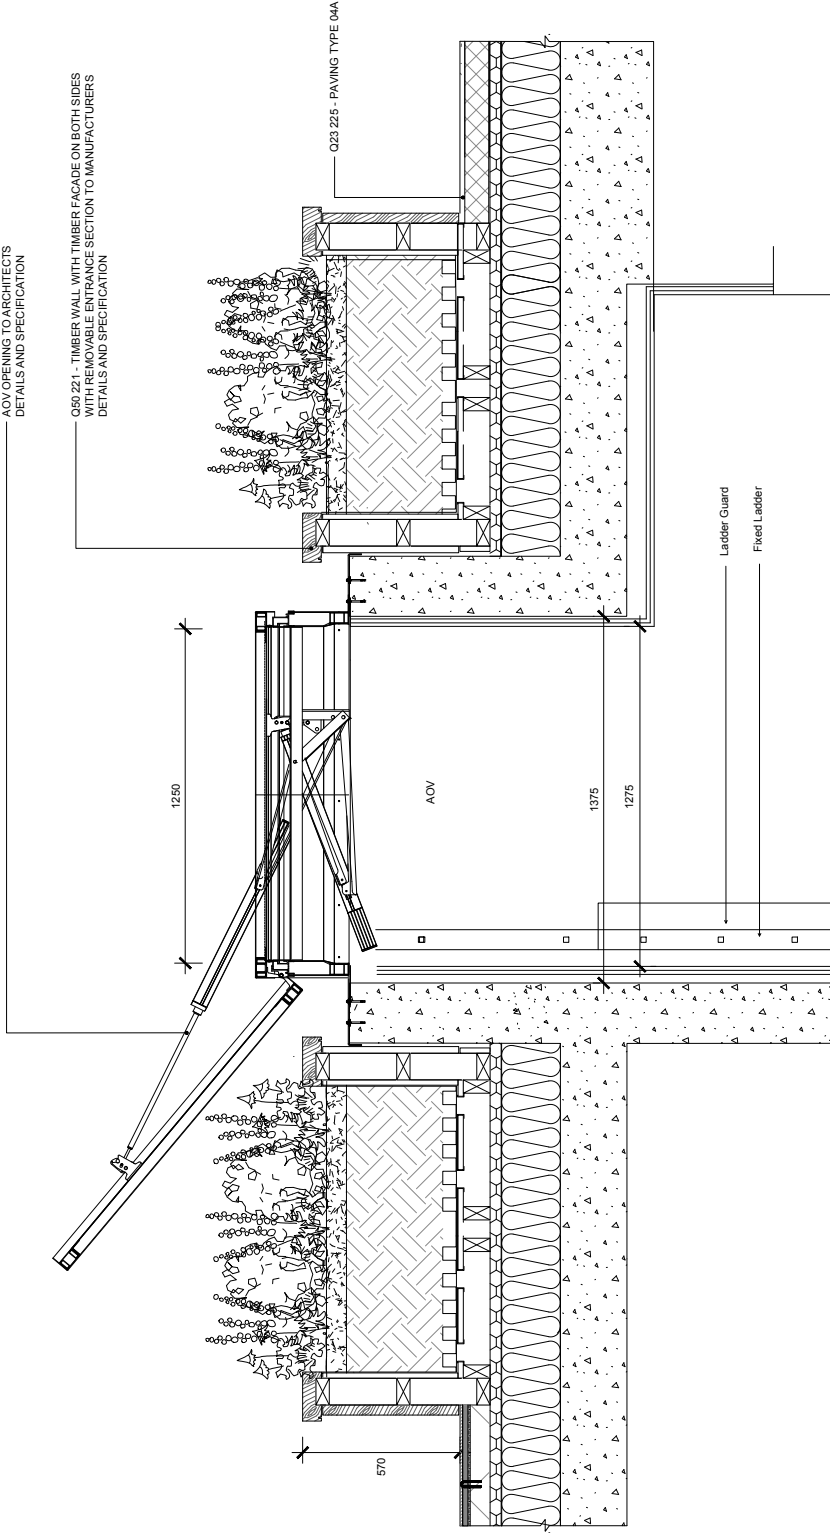

02 SECTION
014 AOV DETAIL
SCALE 1:20

Scale as shown

No dimensions are to be scaled from this drawing.
All dimensions are to be checked on site.
Area measurements for indicative purposes only.
This drawing is the property of Exterior Architecture Ltd.
No part of the drawing may be reproduced in any manner without
permission from Exterior Architecture Ltd.

NOTE:
TIMBER SPECIALIST TO PROVIDE SHOP
DRAWINGS FOR ALL ELEMENTS FOR APPROVAL
PRIOR TO CONSTRUCTION

Rev	Description	Date
01	EXTERIOR ARCHITECTURE LONDON: Studio 15, Hewlett House, Harewood Terrace, London, SW6 4AS MANCHESTER: Studio 537, The Royal Exchange, St Ann's Square, Manchester, M2 7DH E-Mail: office@exteriorarchitecture.com Web: www.exteriorarchitecture.com	

Project title
79 CAMDEN ROAD

Drawing title
AOV DETAIL

Issued By	London	T: 020 71778 2401
Scale	AS SHOWN	Drawn
Status	STAGE F	Checked
Date	08.08.15	OC
Drawing number	1418_151	Approved
Revision	-	UP