




NOTES:


Do not scale from drawing. Use figured dimensions only. All dimensions to be checked on site

Key

- FFL: Finished floor level
- FGL: Finished ground level
- TOT: Top of concrete
- TOT: Top of attenuation tank

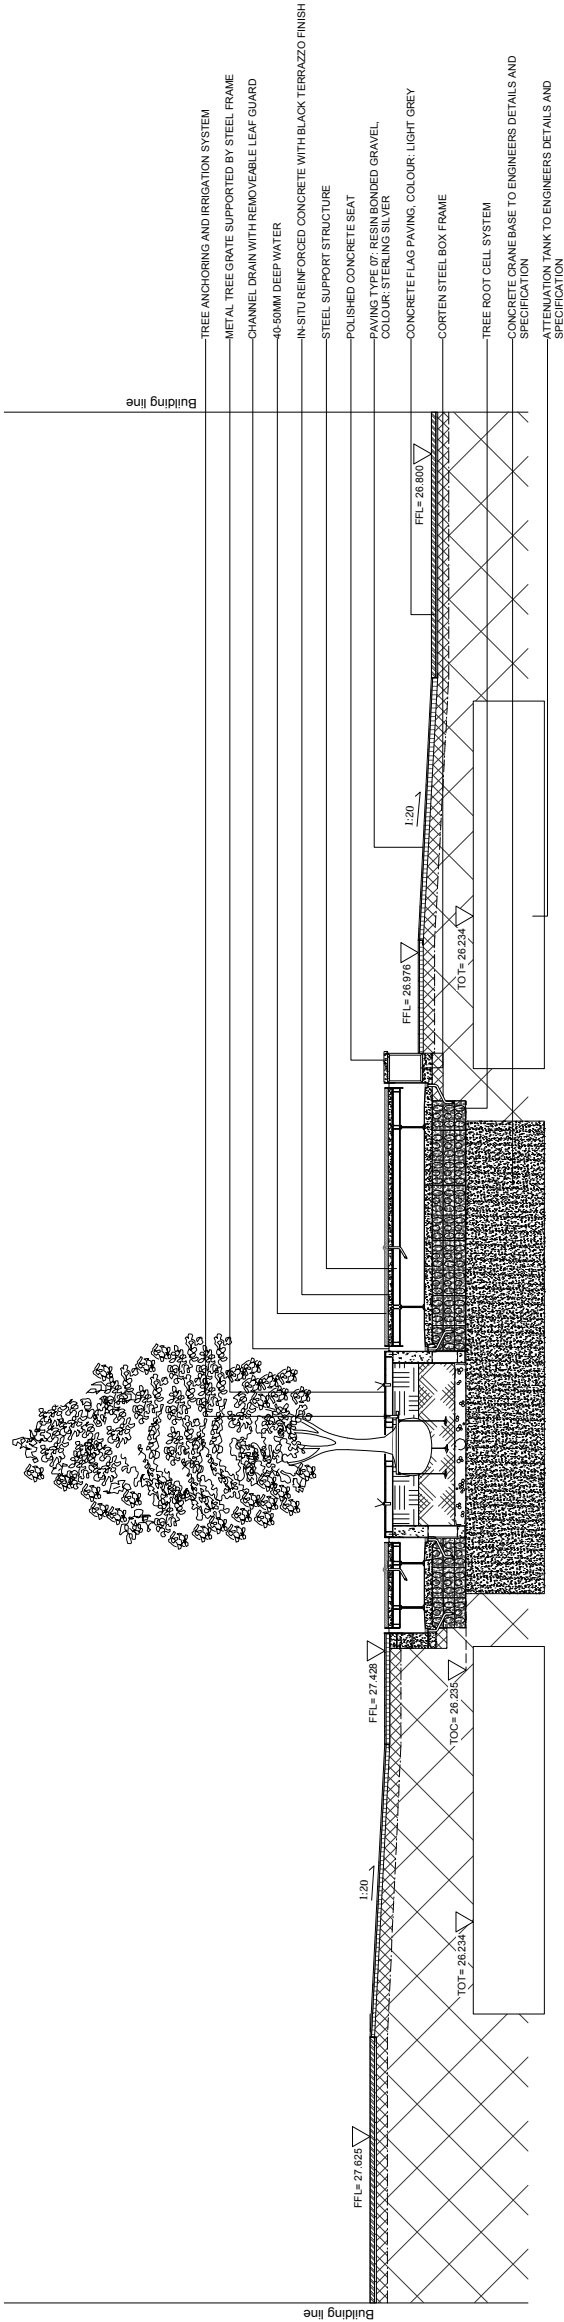

02  
011  
SECTION - EASTERN COURTYARD  
Scale: 1:50

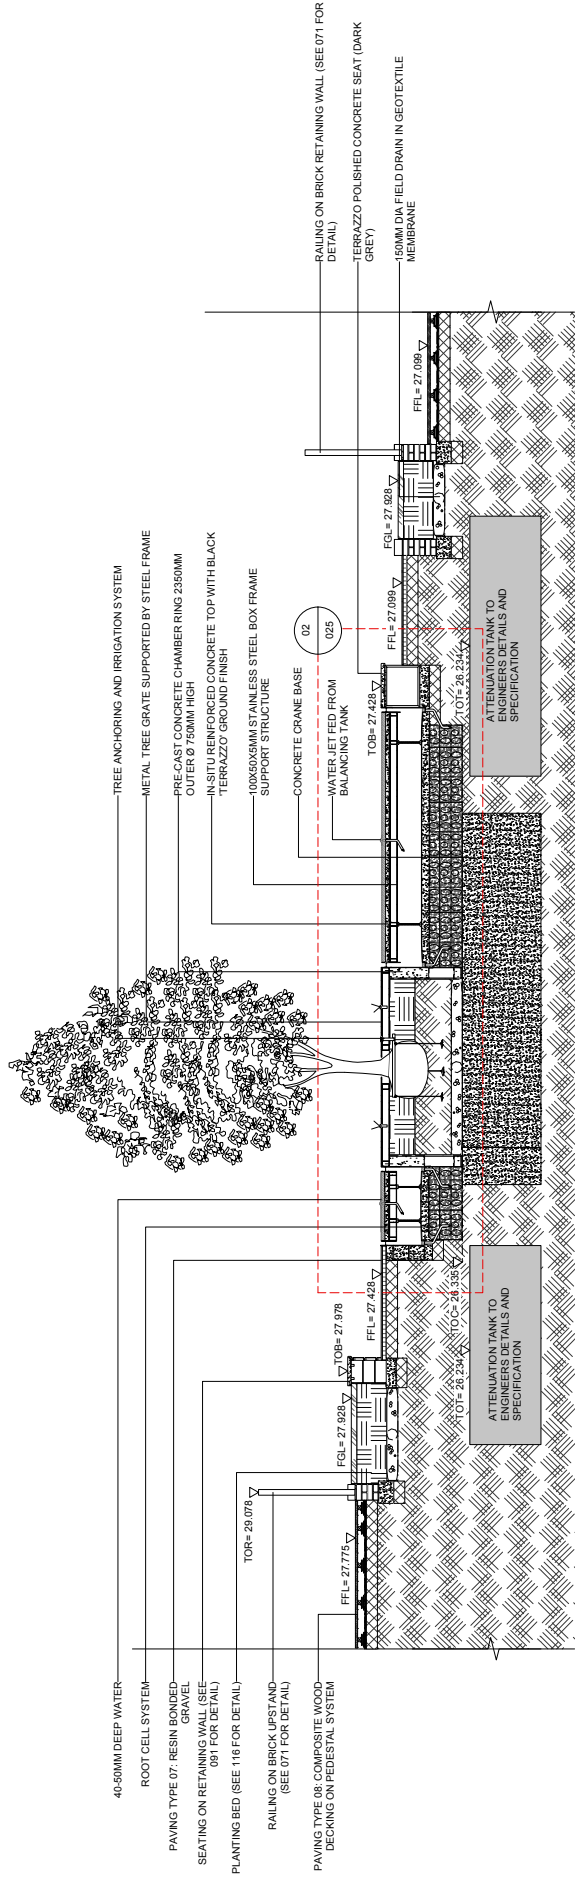

01  
011  
SECTION - EASTERN COURTYARD  
Scale: 1:50

|  |  |  |  |  |  |
|--|--|--|--|--|--|
|  |  |  |  |  |  |
|  |  |  |  |  |  |
EXTERIOR ARCHITECTURE


Studio: 15 Hewlett House, Hewlett, Isle of Dogs, London, SE16 4AS

Phone: 020 7878 2101

Email: sam.martin@exteriorarchitecture.com

Website: info@exteriorarchitecture.com

THIS DRAWING IS THE PROPERTY OF EXTERIOR ARCHITECTURE LTD. NO PART OF THE DRAWING MAY BE REPRODUCED IN ANY MANNER WITHOUT THE WRITTEN PERMISSION OF EXTERIOR ARCHITECTURE LTD.

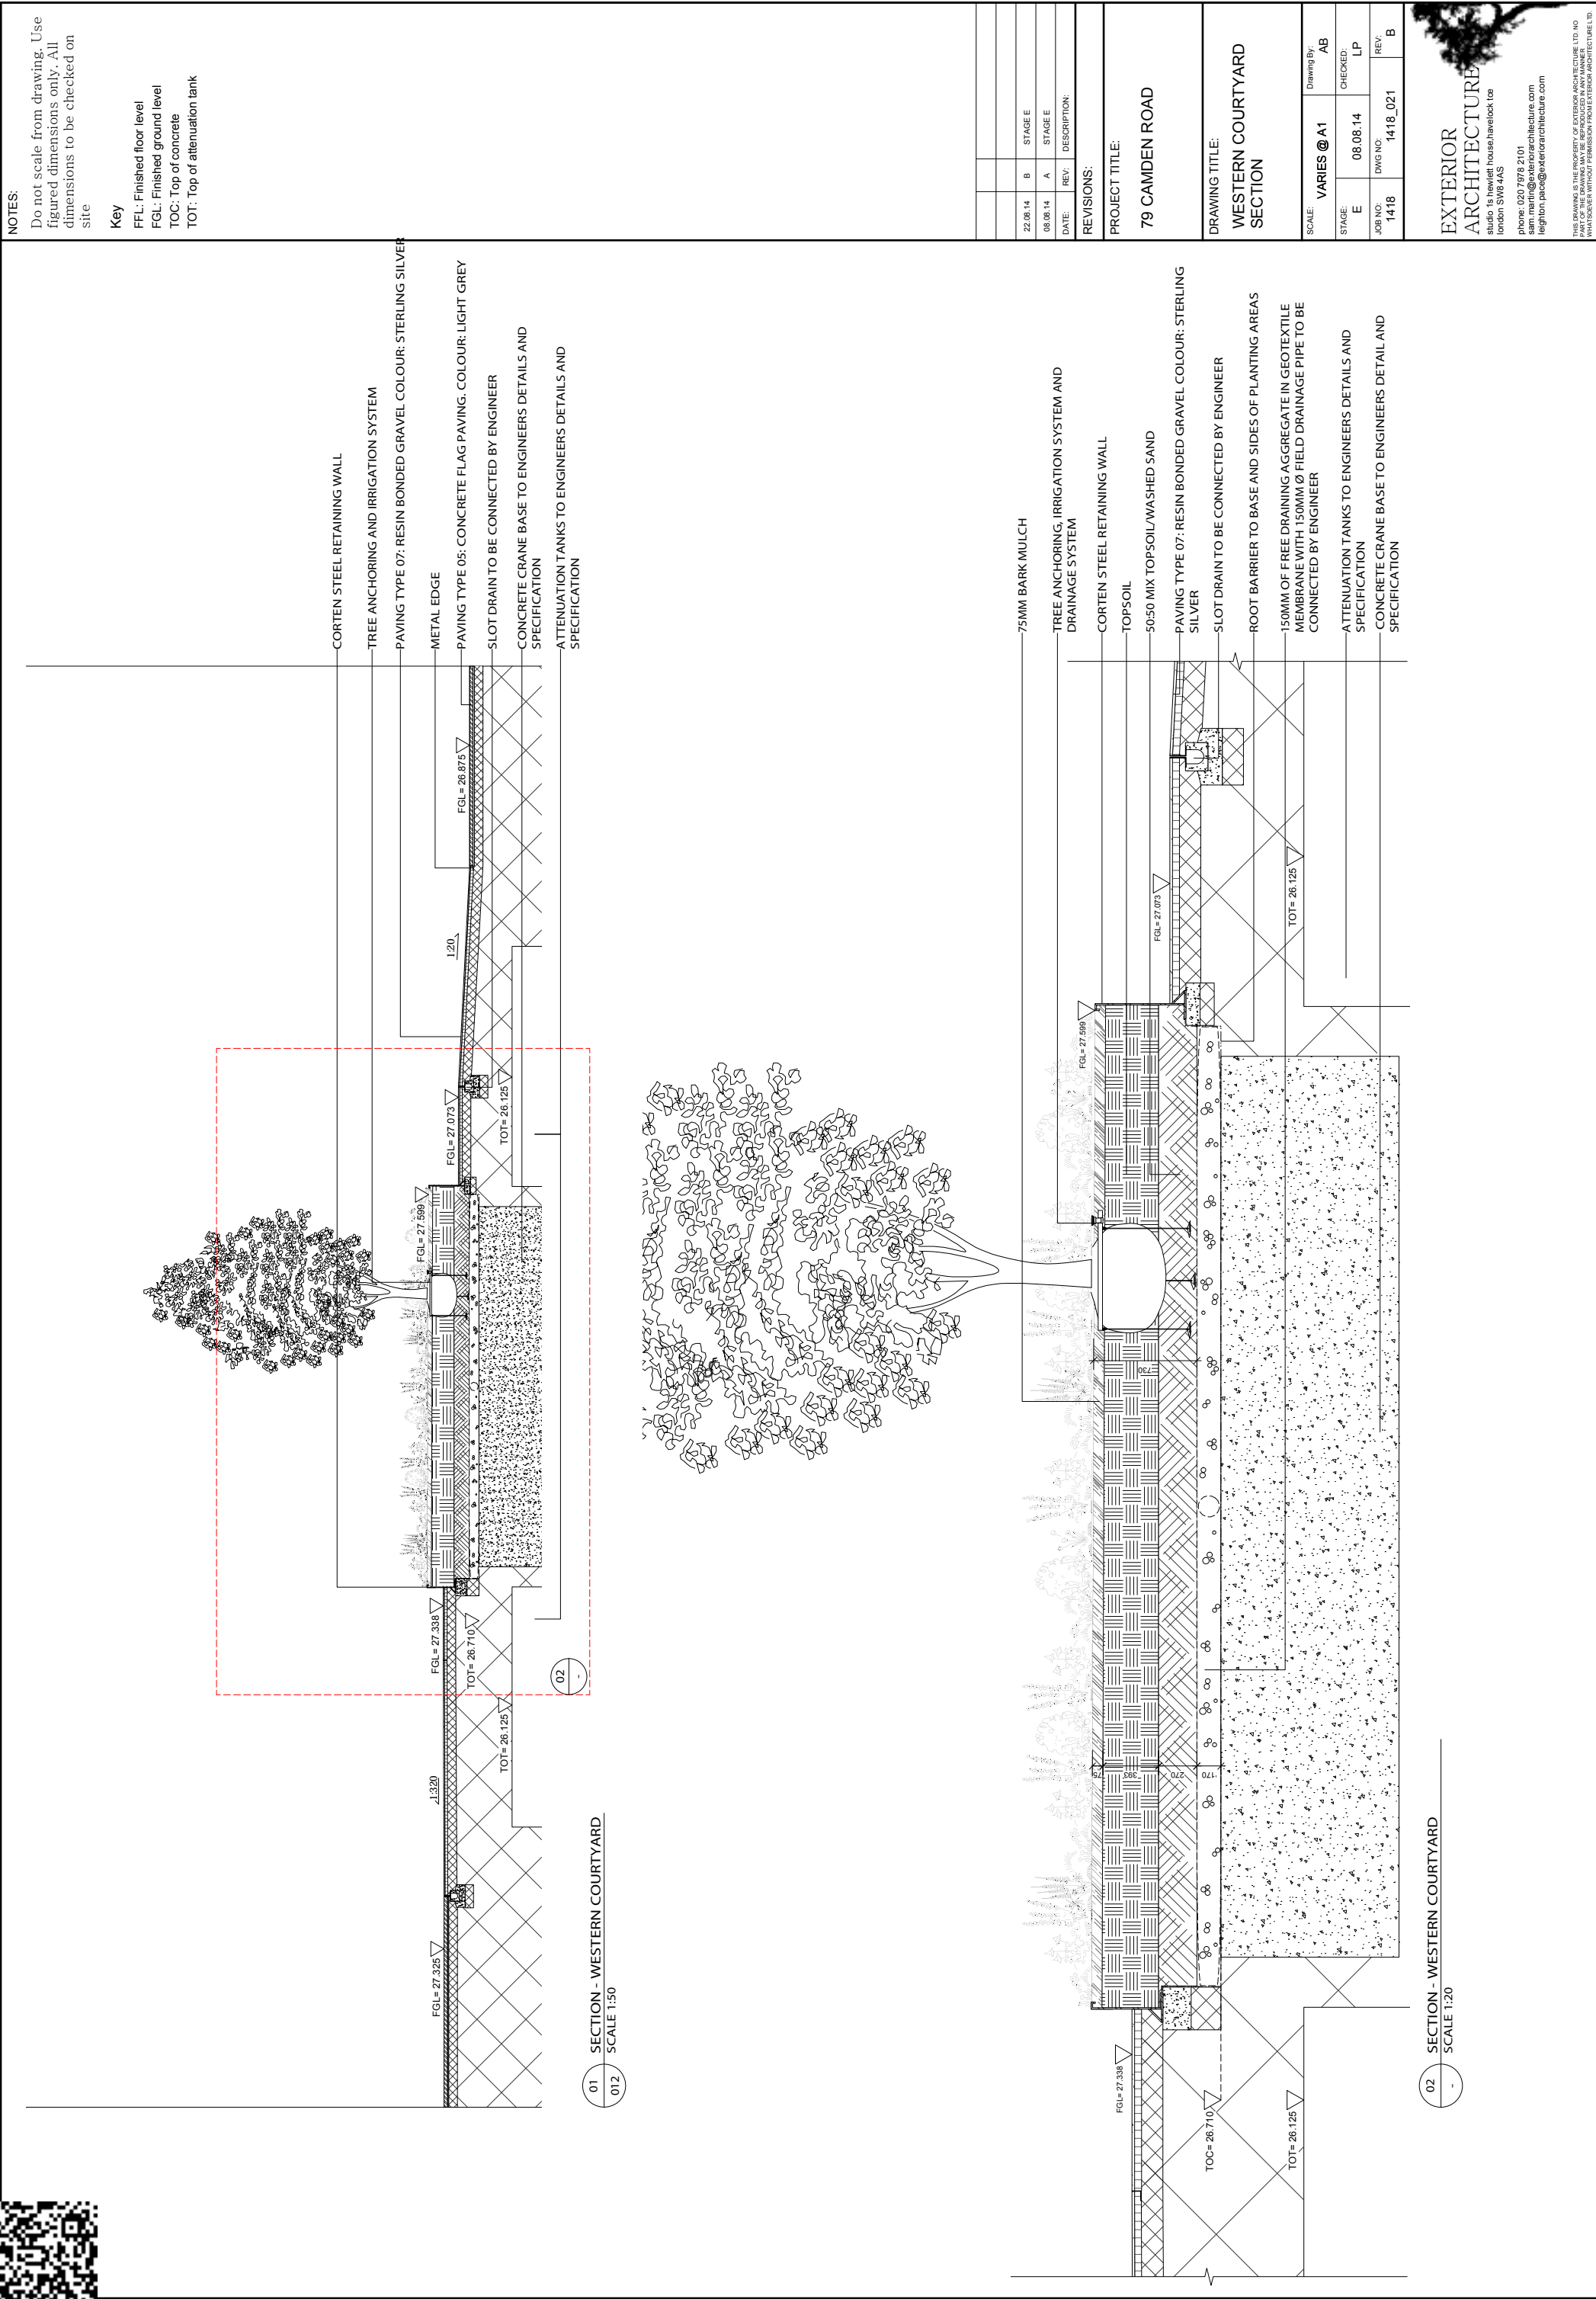




NOTES:

Do not scale from drawing. Use figured dimensions only. All dimensions to be checked on site


Key

FFL: Finished floor level  
FGL: Finished ground level

- BESPOKE LOUNGER BENCH (SEE 101 FOR DETAIL)
- PAVING TYPE 08: COMPOSITE TIMBER DECKING COLOUR LINED OAK
- ASTROTURF LAWN
- WOODEN BALANCE TRAIL (SEE 103 FOR DETAIL)
- PAVING TYPE 04: PERMEABLE RESIN-BOUND GRAVEL COLOUR BARLEY BEACH
- RAISED PLANTER WITH HARDWOOD TIMBER RETAINING WALLS

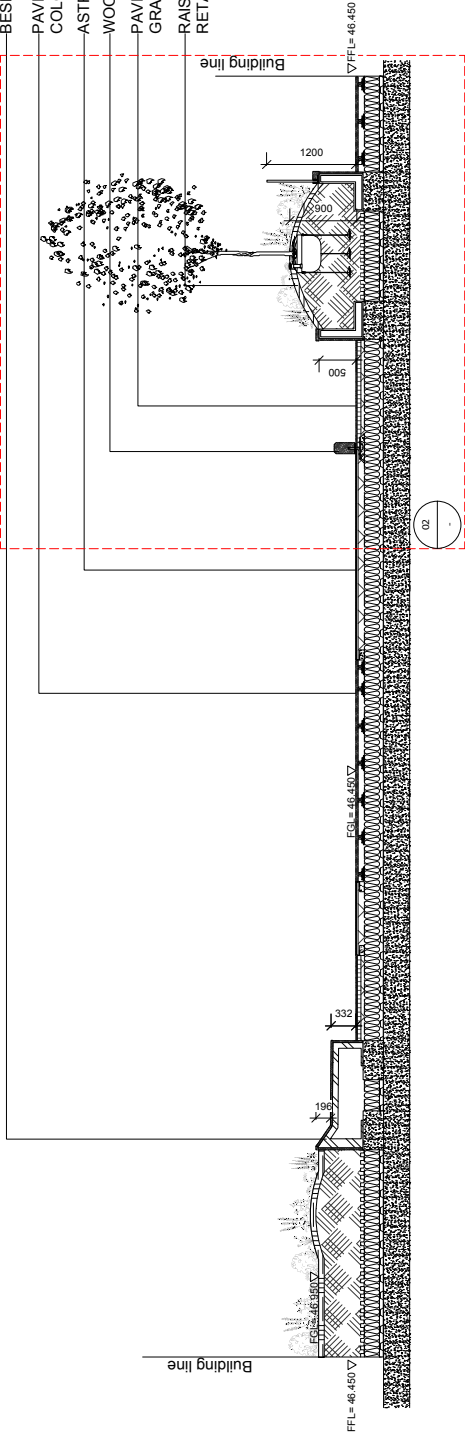

01 SECTION - EASTERN ROOF GARDEN  
SCALE 1:50

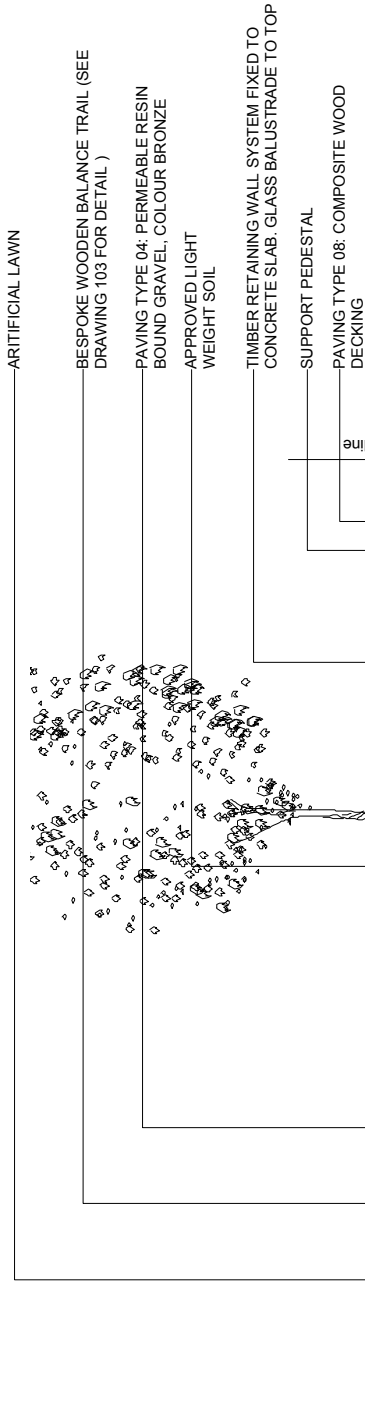

02 SECTION - EASTERN ROOF GARDEN  
SCALE 1:25

|          |              |
|----------|--------------|
|          |              |
| 22.08.14 | B STAGE E    |
| 08.08.14 | A STAGE E    |
| DATE:    | REV:         |
|          | DESCRIPTION: |

REVISIONS:

PROJECT TITLE:

79 CAMDEN ROAD

DRAWING TITLE:  
EASTERN ROOF GARDEN  
SECTION

|         |             |             |          |
|---------|-------------|-------------|----------|
| SCALE:  | VARIES @ A1 | Drawing By: | AB       |
| STAGE:  | E           | CHECKED:    | LP       |
| JOB NO: | 1418        | DWG NO:     | 1418_022 |
|         |             | REV:        | B        |

EXTERIOR  
ARCHITECTURE

studio: 15 hewlett house, havelock 10e  
london SW6 4AS

phone: 020 7978 2101  
sam.martin@exteriorarchitecture.com  
leighon.pace@exteriorarchitecture.com

THIS DRAWING IS THE PROPERTY OF EXTERIOR ARCHITECTURE LTD. NO  
PART OF THE DRAWING MAY BE REPRODUCED IN ANY MANNER  
WITHOUT THE WRITTEN PERMISSION OF EXTERIOR ARCHITECTURE LTD.