




NOTES:


Do not scale from drawing. Use figured dimensions only. All dimensions to be checked on site

Key

FFL: Finished floor level
FGL: Finished ground level

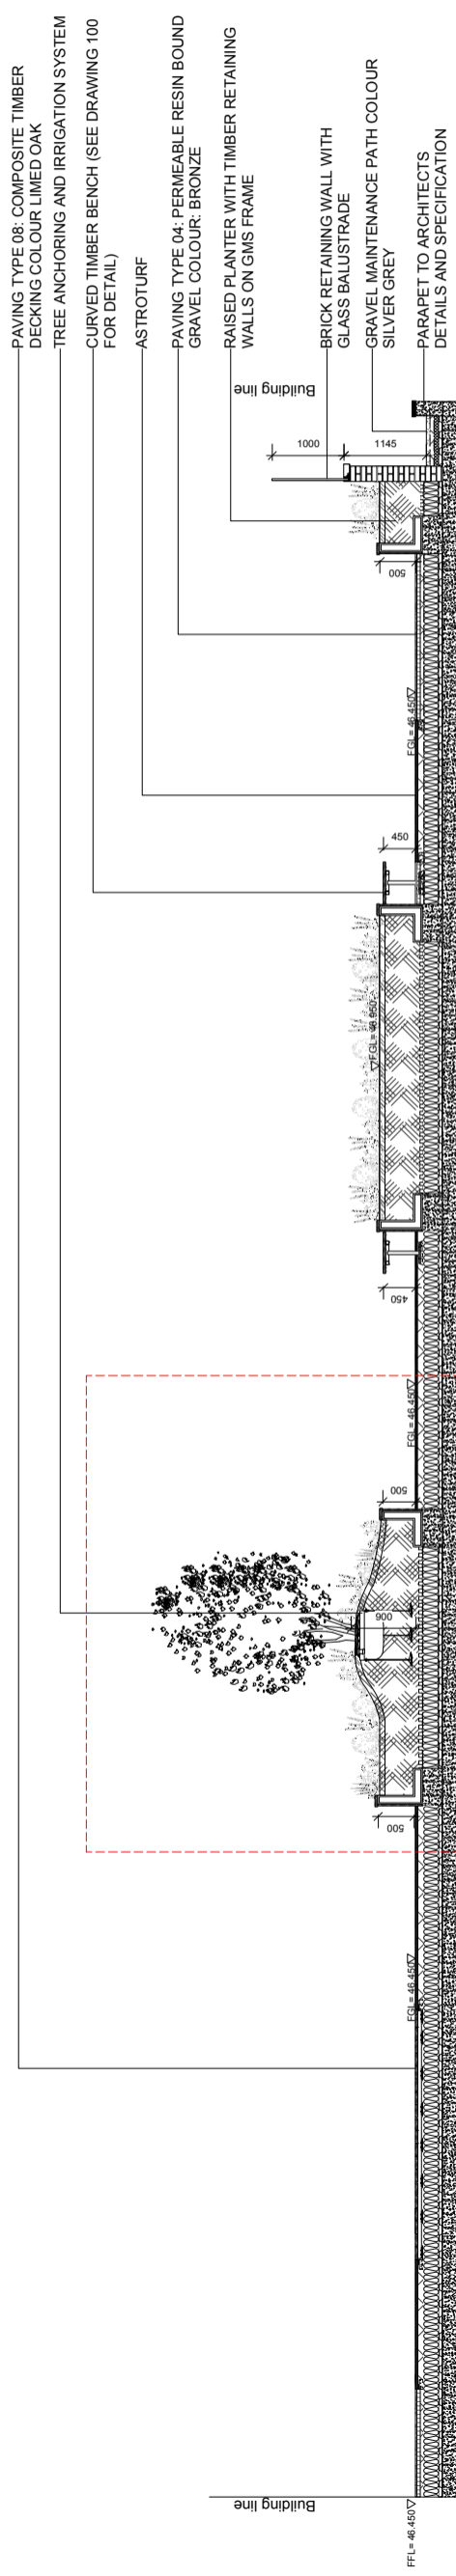

01 SECTION - WESTERN ROOF GARDEN
SCALE 1:50

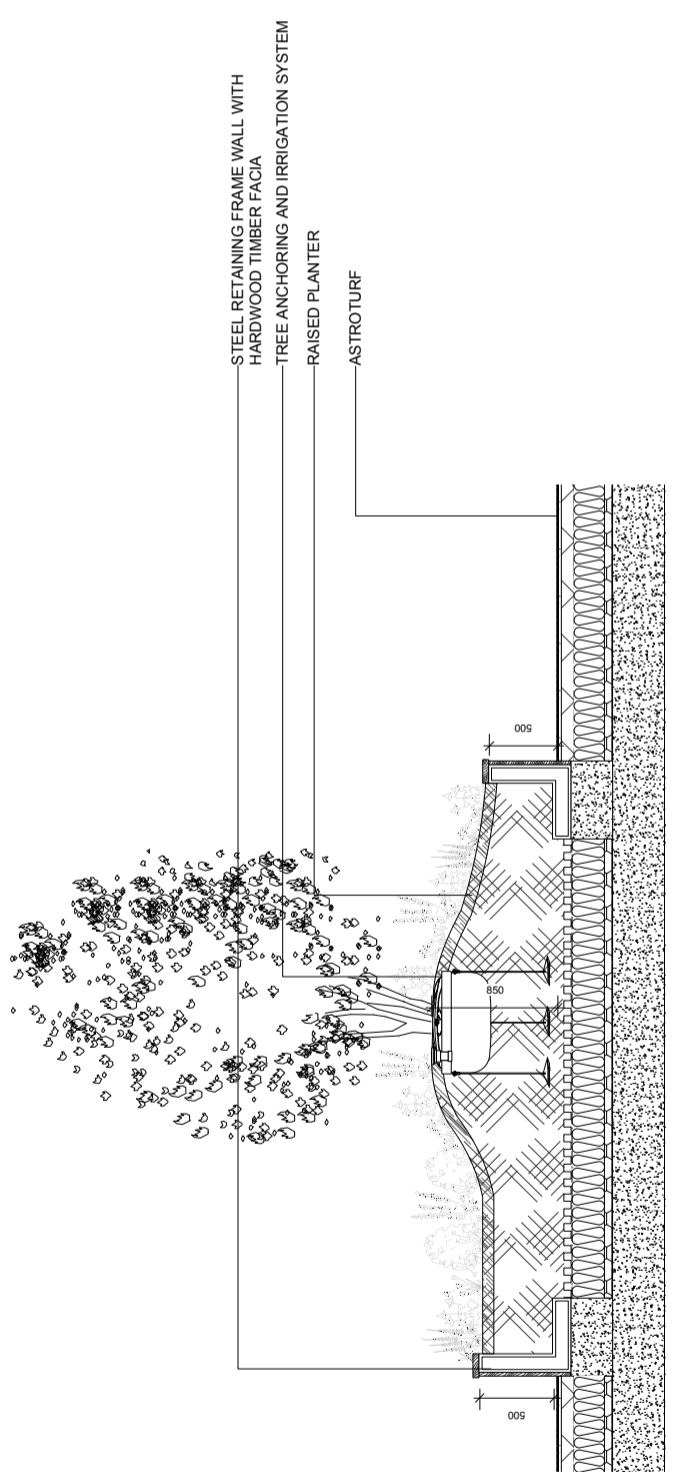

02 SECTION - WESTERN ROOF GARDEN
SCALE 1:25

| | | |
|----------|------|--------------|
| 22.08.14 | B | STAGE E |
| 08.08.14 | A | STAGE E |
| DATE: | REV: | DESCRIPTION: |

REVISIONS:

PROJECT TITLE:
79 CAMDEN ROAD

DRAWING TITLE:
WESTERN ROOF GARDEN
SECTION

| | | | |
|---------|-------------|-------------|----------|
| SCALE: | VARIES @ A1 | Drawing By: | AB |
| STAGE: | E | CHECKED: | LP |
| JOB NO: | 1418 | DWG NO: | 1418_023 |
| REV: | B | | |

EXTERIOR ARCHITECTURE
 studio: 15 hewlett house, hewlett l2b london SW6 4AS
 phone: 020 7978 2101
 sam.martin@exteriorarchitecture.com
 leighon.pace@exteriorarchitecture.com

THIS DRAWING IS THE PROPERTY OF EXTERIOR ARCHITECTURE LTD. NO PART OF THE DRAWING MAY BE REPRODUCED IN ANY MANNER WITHOUT THE WRITTEN PERMISSION OF EXTERIOR ARCHITECTURE LIMITED.