





NOTES:

Do not scale from drawing. Use figured dimensions only. All dimensions to be checked on site

Key

- FFL: Finished floor level
- FGL: Finished ground level
- TOC: Top of concrete
- TOT: Top of attenuation tank

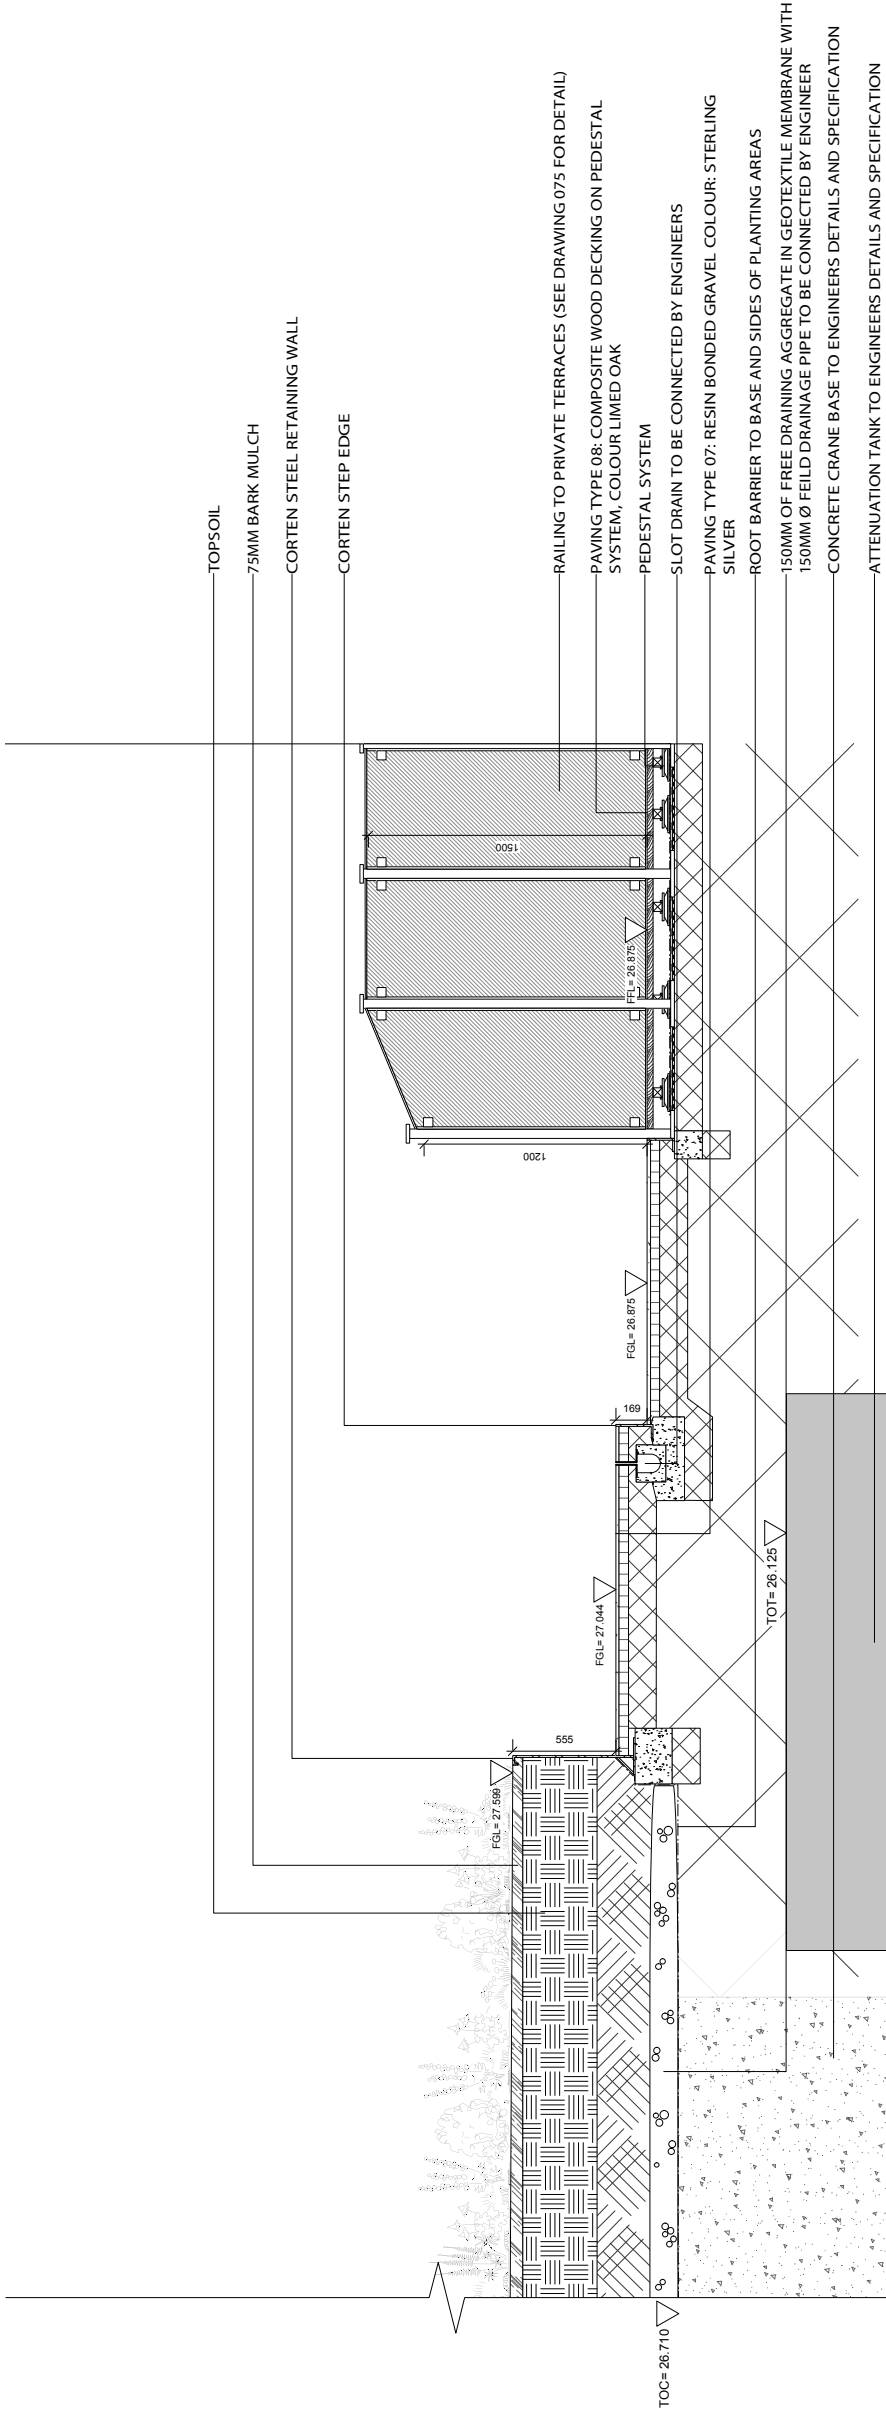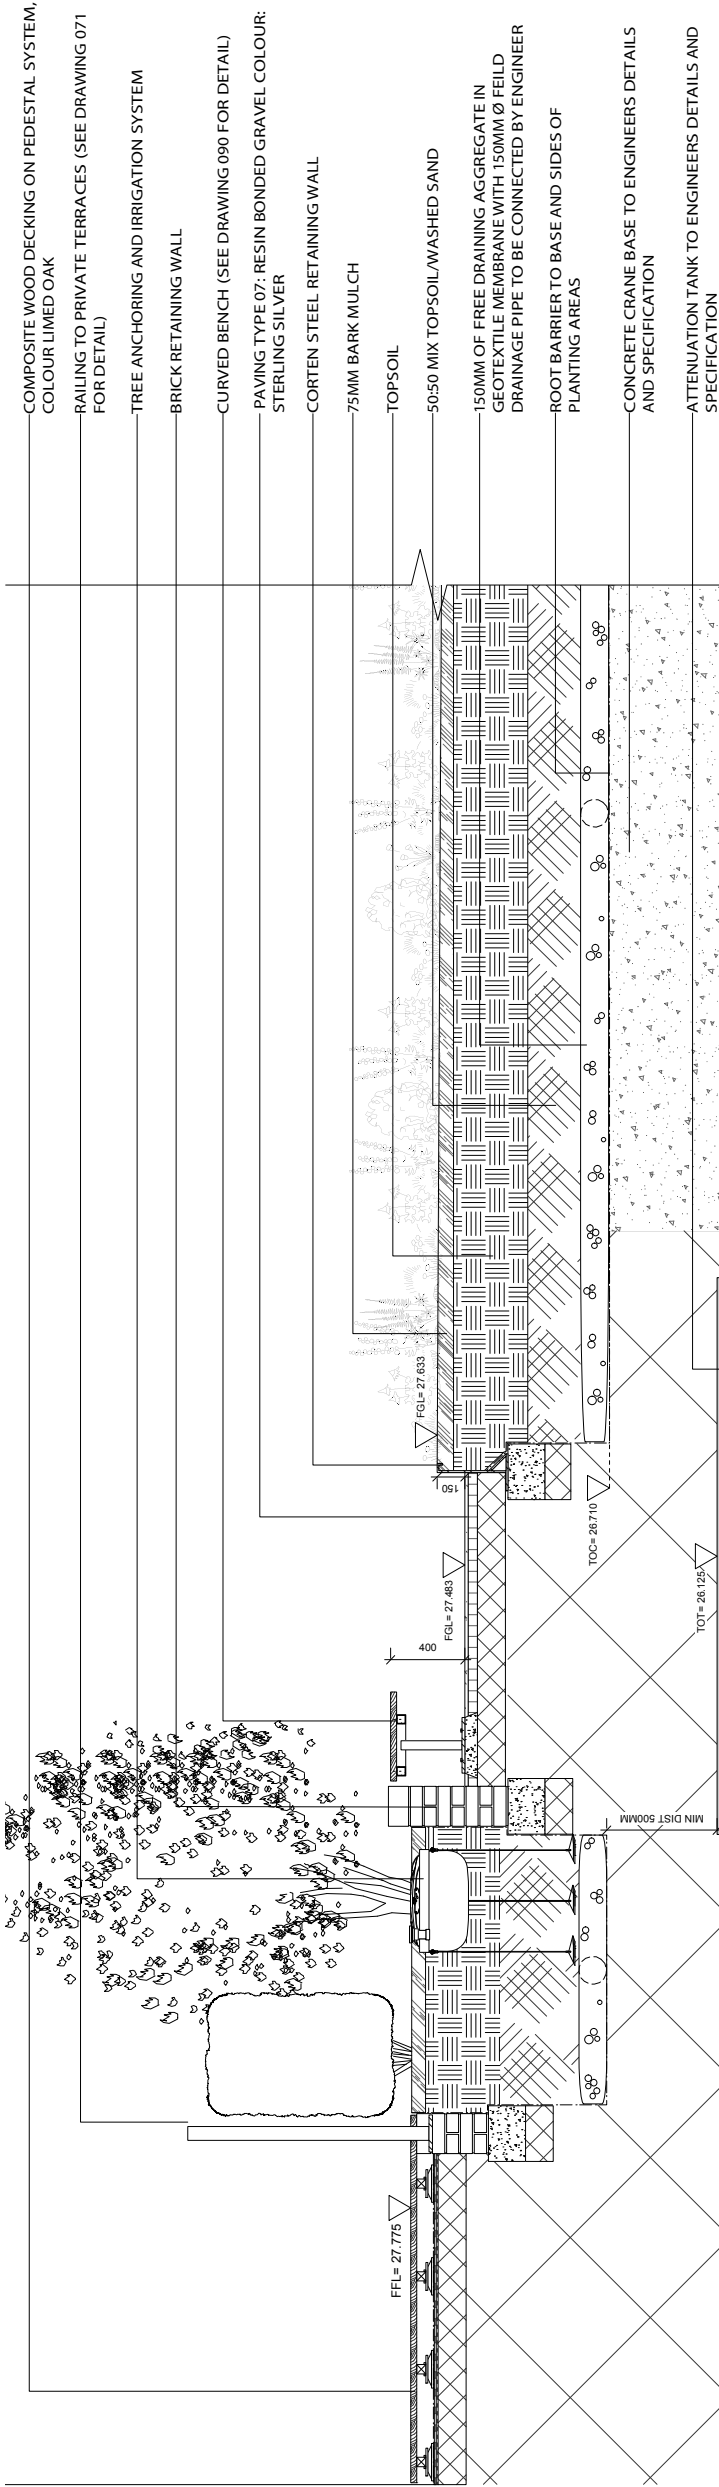

REVISIONS:

PROJECT TITLE:

79 CAMDEN ROAD

DRAWING TITLE:
WESTERN COURTYARD
GARDEN SECTION

SCALE:	1:20 @ A1	Drawing By:	AB
STAGE:	E	CHECKED:	LP
JOB NO:	1418	DWG NO:	1418_024
REV:	B		

EXTERIOR
ARCHITECTURE
Studio: 15 Hewlett House, Hewlett Road
London SW16 4AS
phone: 020 7978 2101
sam.martin@exteriorarchitecture.com
leighon.pace@exteriorarchitecture.com

THIS DRAWING IS THE PROPERTY OF EXTERIOR ARCHITECTURE LTD. NO PART OF THE DRAWING MAY BE REPRODUCED IN ANY MANNER WITHOUT THE WRITTEN PERMISSION OF EXTERIOR ARCHITECTURE LTD.

This drawing is the property of Exterior Architecture Ltd. No part of the drawing may be reproduced in any manner without permission from Exterior Architecture Ltd.

01	SECTION	EASTERN COURTYARD WATER FEATURE
011	SCALE	1:25



Issued By	London	T: 020 7978 2101	
Scale	1:25 @ A1	Drawn	EA
Status	STAGE F	Checked	OC
Date	08.08.14	Approved	LP
Drawing number		Revision	
1418_025		E	

E-Mail: office@exteriorarchitecture.com
Web: www.exteriorarchitecture.com

店

E	STAGE F	27.05.15
D	ROOT CELL EXTENT & BUILDUP	04.02.15
C	REVISED FOR V.E	15.01.15
B	DRAFT	14.11.14
Rev	Description	Date

EXTERIOR
ARCHITECTURE