


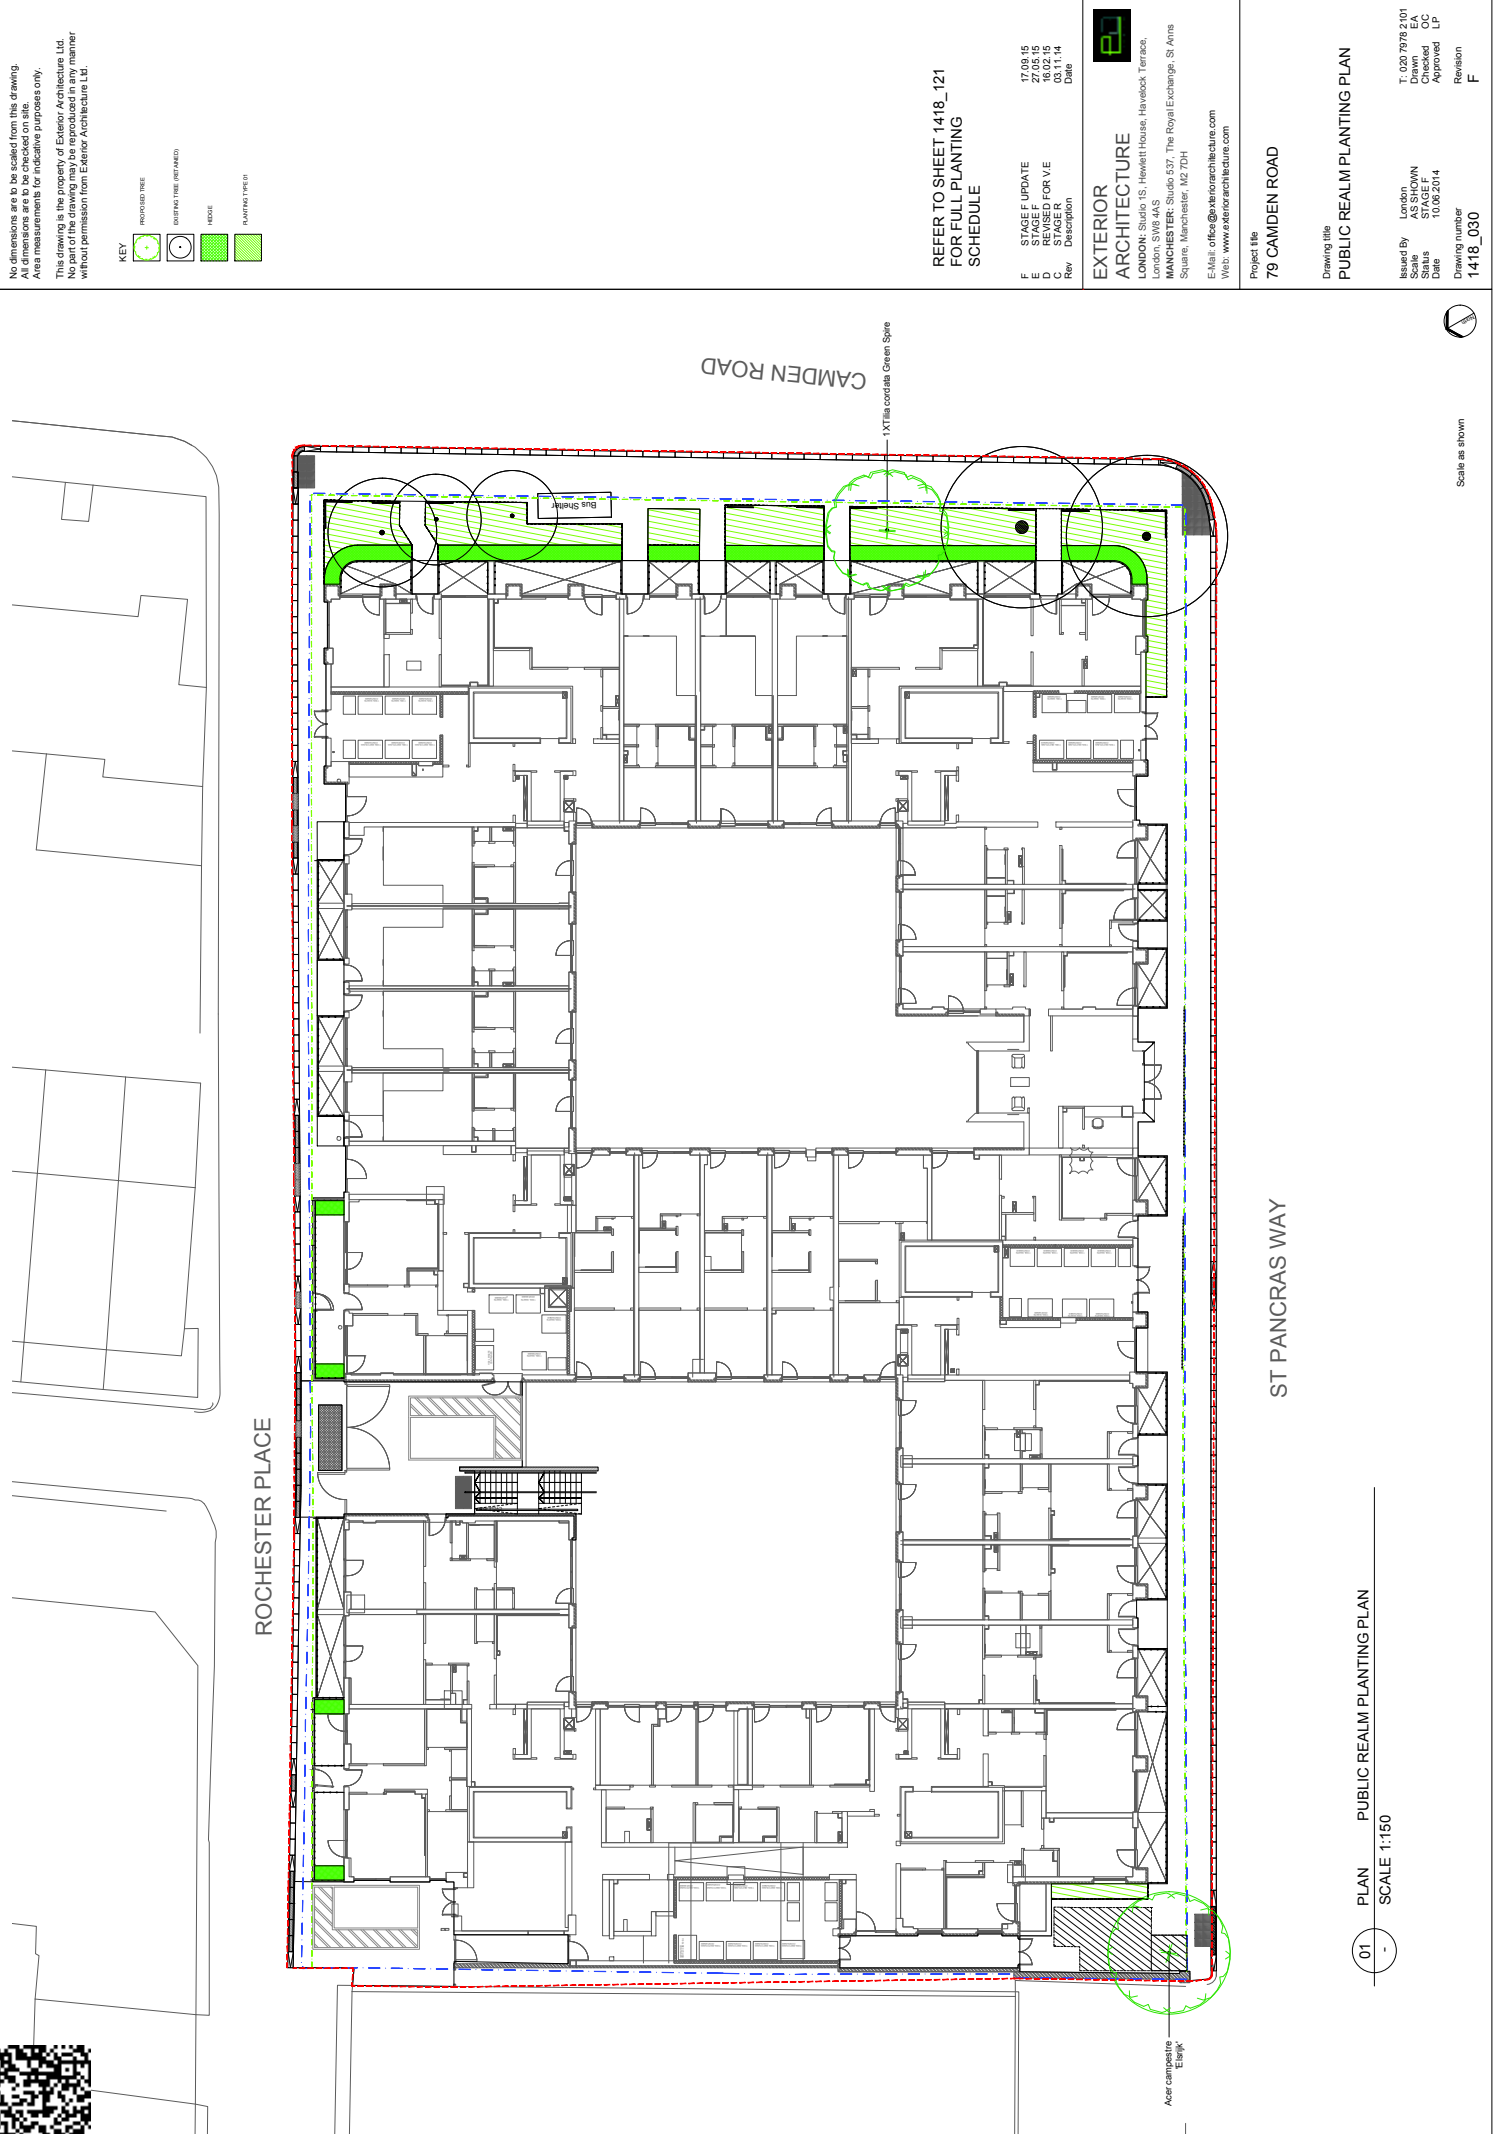

No dimensions are to be scaled from the drawing.  
All dimensions are to be taken from the centre of the building.  
Area measurements for indicative purposes only.  
This drawing is the property of Exterior Architecture Ltd.  
It is to be used for the project and location only and is not to be  
reproduced or used for any other purpose without permission from Exterior Architecture Ltd.

| KEY |                          |
|-----|--------------------------|
|     | PROPOSED TREE            |
|     | EXISTING TREE (RETAINED) |
|     | HEDGE                    |
|     | PLANTING TREE            |

REFER TO SHEET 1418\_121  
FOR FULL PLANTING  
SCHEDULE

| Rev | Description    | Date     |
|-----|----------------|----------|
| F   | STAGE F UPDATE | 17.09.15 |
| E   | STAGE F UPDATE | 27.05.15 |
| D   | REVISED FOR VE | 16.02.15 |
| C   | REVISED FOR VE | 14.11.14 |

**EXTERIOR  
ARCHITECTURE**  
LONDON: Studio 15, Hewlett House, Haydock Terrace,  
London, SW9 4AS  
MANCHESTER: Studio 537, The Royal Exchange, St Ann's  
Square, Manchester, M2 7DN  
E-Mail: [office@exteriorarchitecture.com](mailto:office@exteriorarchitecture.com)  
Web: [www.exteriorarchitecture.com](http://www.exteriorarchitecture.com)

Project title  
**79 CAMDEN ROAD**

Drawing title  
**PUBLIC REALM PLANTING PLAN**

|           |            |                  |
|-----------|------------|------------------|
| Issued By | London     | T: 020 7978 2101 |
| Scale     | AS SHOWN   | Drawn            |
| Status    | AS SHOWN   | Checked          |
| Date      | 10.02.2014 | Approved         |
| Revision  | 1418_030   | Revision         |
|           |            | F                |

Scale as shown





No dimensions are to be scaled from this drawing.  
Dimensions are to be taken from the drawing.  
Area measurements for indicative purposes only.

This drawing is the property of Exterior Architecture Ltd.  
It is to be used for the project and site only and is not to be  
reproduced or used for any other project without permission from Exterior Architecture Ltd.

**KEY**

PROPOSED TREE

ASTROTURF

PLANTING TYPE 01

PLANTING TYPE 02

PLANTING TYPE 03

PLANTING TYPE 04

PLANTING TYPE 05

REFER TO SHEET 1418\_121  
FOR FULL PLANTING  
SCHEDULE

|     |                |          |
|-----|----------------|----------|
| F   | STAGE F UPDATE | 17.09.15 |
| E   | STAGE F        | 27.05.15 |
| D   | REVISED FOR VE | 15.01.15 |
| C   | REVISED FOR VE | 14.11.14 |
| B   | REVISED FOR VE | 14.11.14 |
| A   | REVISED FOR VE | 14.11.14 |
| Rev | Description    | Date     |

**EXTERIOR  
ARCHITECTURE**

LONDON: Studio 15, Hewlett House, Harelock Terrace,  
London, SW9 4AS  
MANCHESTER: Studio 537, The Royal Exchange, St Ann's  
Square, Manchester, M2 7DN  
E-Mail: [office@exteriorarchitecture.com](mailto:office@exteriorarchitecture.com)  
Web: [www.exteriorarchitecture.com](http://www.exteriorarchitecture.com)

Project title  
**79 CAMDEN ROAD**

Drawing title  
**EASTERN ROOF TERRACE  
PLANTING PLAN**

Issued By: London  
Scale: 1:50 @ A1  
Status: STAGE F  
Date: 10.06.14  
Drawing number  
**1418\_033**

T: 020 7978 2101  
Drawn: E.A.  
Checked: C.S.  
Approved: UP  
Revision  
**F**

