

02 PLAN WESTERN ROOF TERRACE PLANTING PLAN
- SCALE 1:50

Drawing title
WESTERN ROOF TERRACE
PLANTING PLAN


Issued By London
 Scale 1:50 @ A1
 Status STAGE F
 Date 10.06.14

T: 020 7978 2101
 Drawn EA
 Checked OC
 Approved LP


Revision
 F

Drawing number
 1418_034



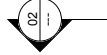


03 PLAN PAVING TYPE 02 LAYOUT A - PUBLIC REALM
010 SCALE 1:20

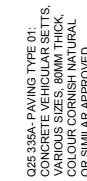

04 SECTION PAVING TYPE 02 LAYOUT A - PUBLIC REALM
- SCALE 1:20



03 PLAN PAVING TYPE 02 LAYOUT A - PUBLIC REALM
010 SCALE 1:20

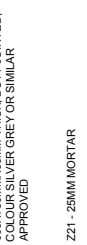

04 SECTION PAVING TYPE 02 LAYOUT A - PUBLIC REALM
- SCALE 1:20

No dimensions are to be scaled from this drawing.
All dimensions are to be checked on site.
Area measurements for indicative purposes only.

This drawing is the property of Exterior Architecture Ltd.
No part of the drawing may be reproduced in any manner without
permission from Exterior Architecture Ltd.

Rev	Description	Date
G	PARKING BAY MARKER UPDATE	17.09.15
F	STAGE F	27.05.15
E	REVISED FOR V.E	04.02.15
D	REVISED FOR V.E	15.01.15

EXTERIOR
ARCHITECTURE

LONDON: Studio 1S, Hewlett House, Havelock Terrace,
London, SW8 4AS
MANCHESTER: Studio 537, The Royal Exchange, St Anns
Square, Manchester, M2 7DH

E-Mail: office@exteriorarchitecture.com
Web: www.exteriorarchitecture.com

Project title	79 CAMDEN ROAD
---------------	----------------

Drawing title
PAVING TYPE 01 CONCRETE SETT
& TYPE 02 CONCRETE FLAGS
(LAYOUT A)

Issued By London
Scale 1:20 @ A3
Status STAGE F
Date 08.08.14


T: 020 7978 2101
Drawn EA
Checked OC
Approved LP

Revision
G


Drawing number
1418 040



No dimensions are to be scaled from this drawing.
All dimensions are to be checked on site.
Area measurements for indicative purposes only.
This drawing is the property of Exterior Architecture Ltd.
No part of the drawing may be reproduced in any manner without permission from Exterior Architecture Ltd.

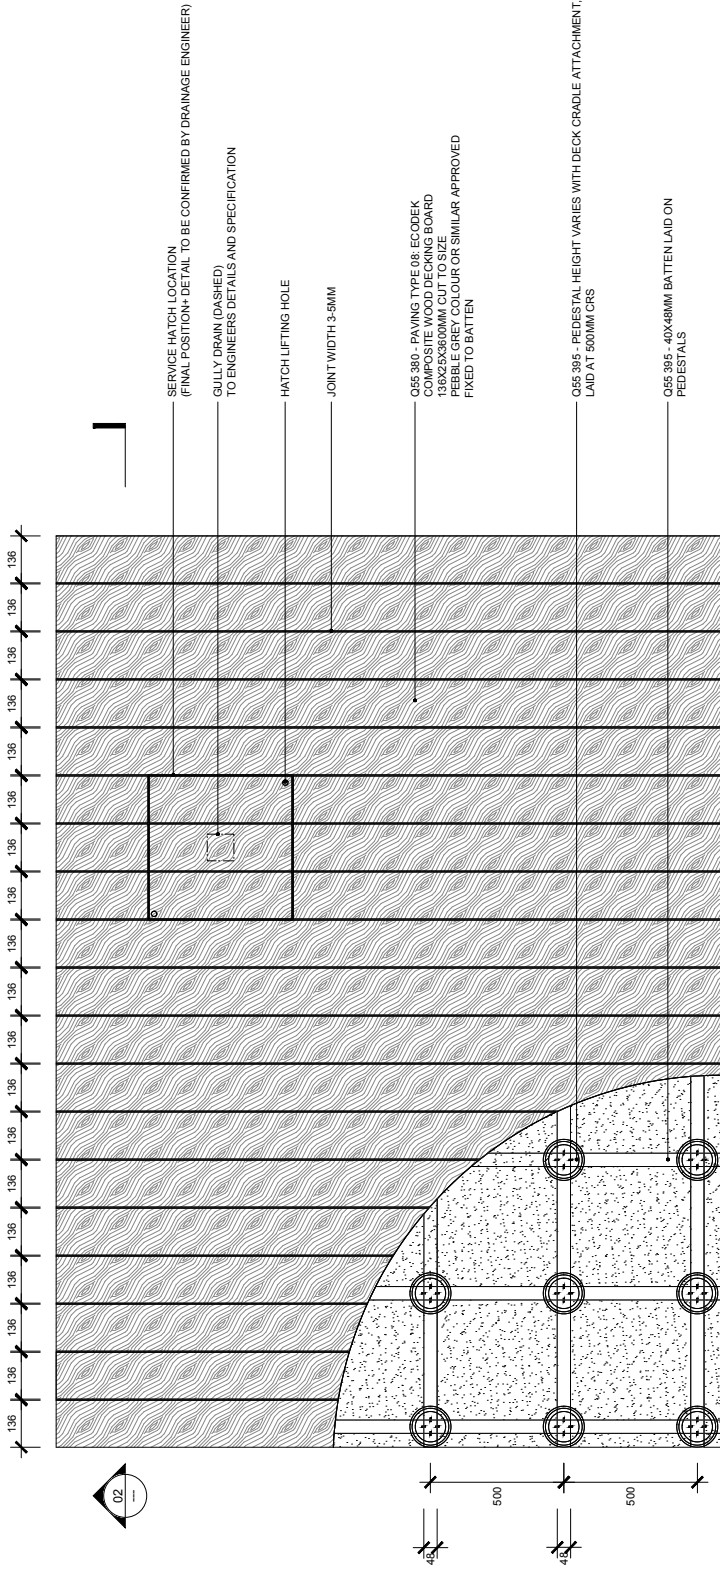

01 PLAN PAVING TYPE 08 - COURTYARD TERRACES
SCALE 1:20

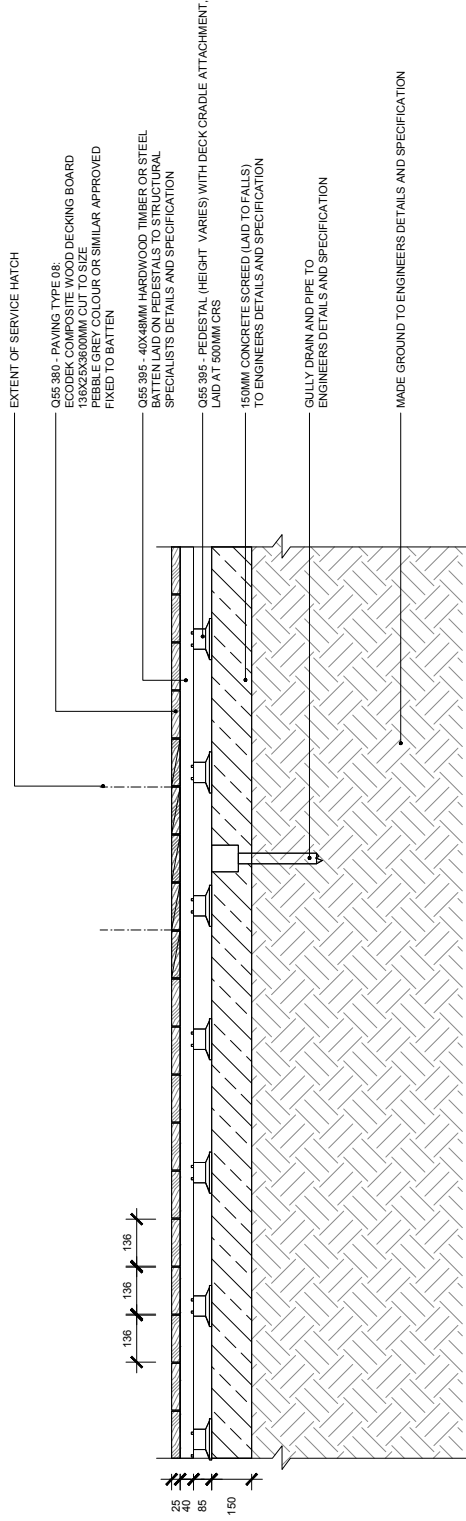

02 SECTION PAVING TYPE 08 - COURTYARD TERRACES
SCALE 1:20



Rev	Description	Date
G	DECKING SPEC UPDATE	17.02.15
F	STAINING SPEC UPDATE	27.02.15
E	HATCH LOCATION	04.02.15
D	REVISED FOR VE	15.01.15

EXTERIOR ARCHITECTURE

LONDON: Studio 15, Hawick House, Hawick Terrace,
London, SW6 4AS
MANCHESTER: Studio 537, The Royal Exchange, St Ann's
Square, Manchester, M2 7DH

E-Mail: office@exteriorarchitecture.com
Web: www.exteriorarchitecture.com

Project title

79 CAMDEN ROAD

Drawing title

PAVING TYPE 08 COMPOSITE
WOOD DECKING TO COURTYARDS

Issued By
Scale
Status
Date
Drawing number

T: 020 7578 2011
Drawn
Checked
Approved
Revision

1418_045

G