
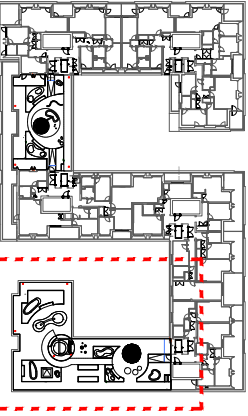


02

02 PLAN: WESTERN ROOF TERRACE LEVELS

SCALE 1:50

0 - 2m

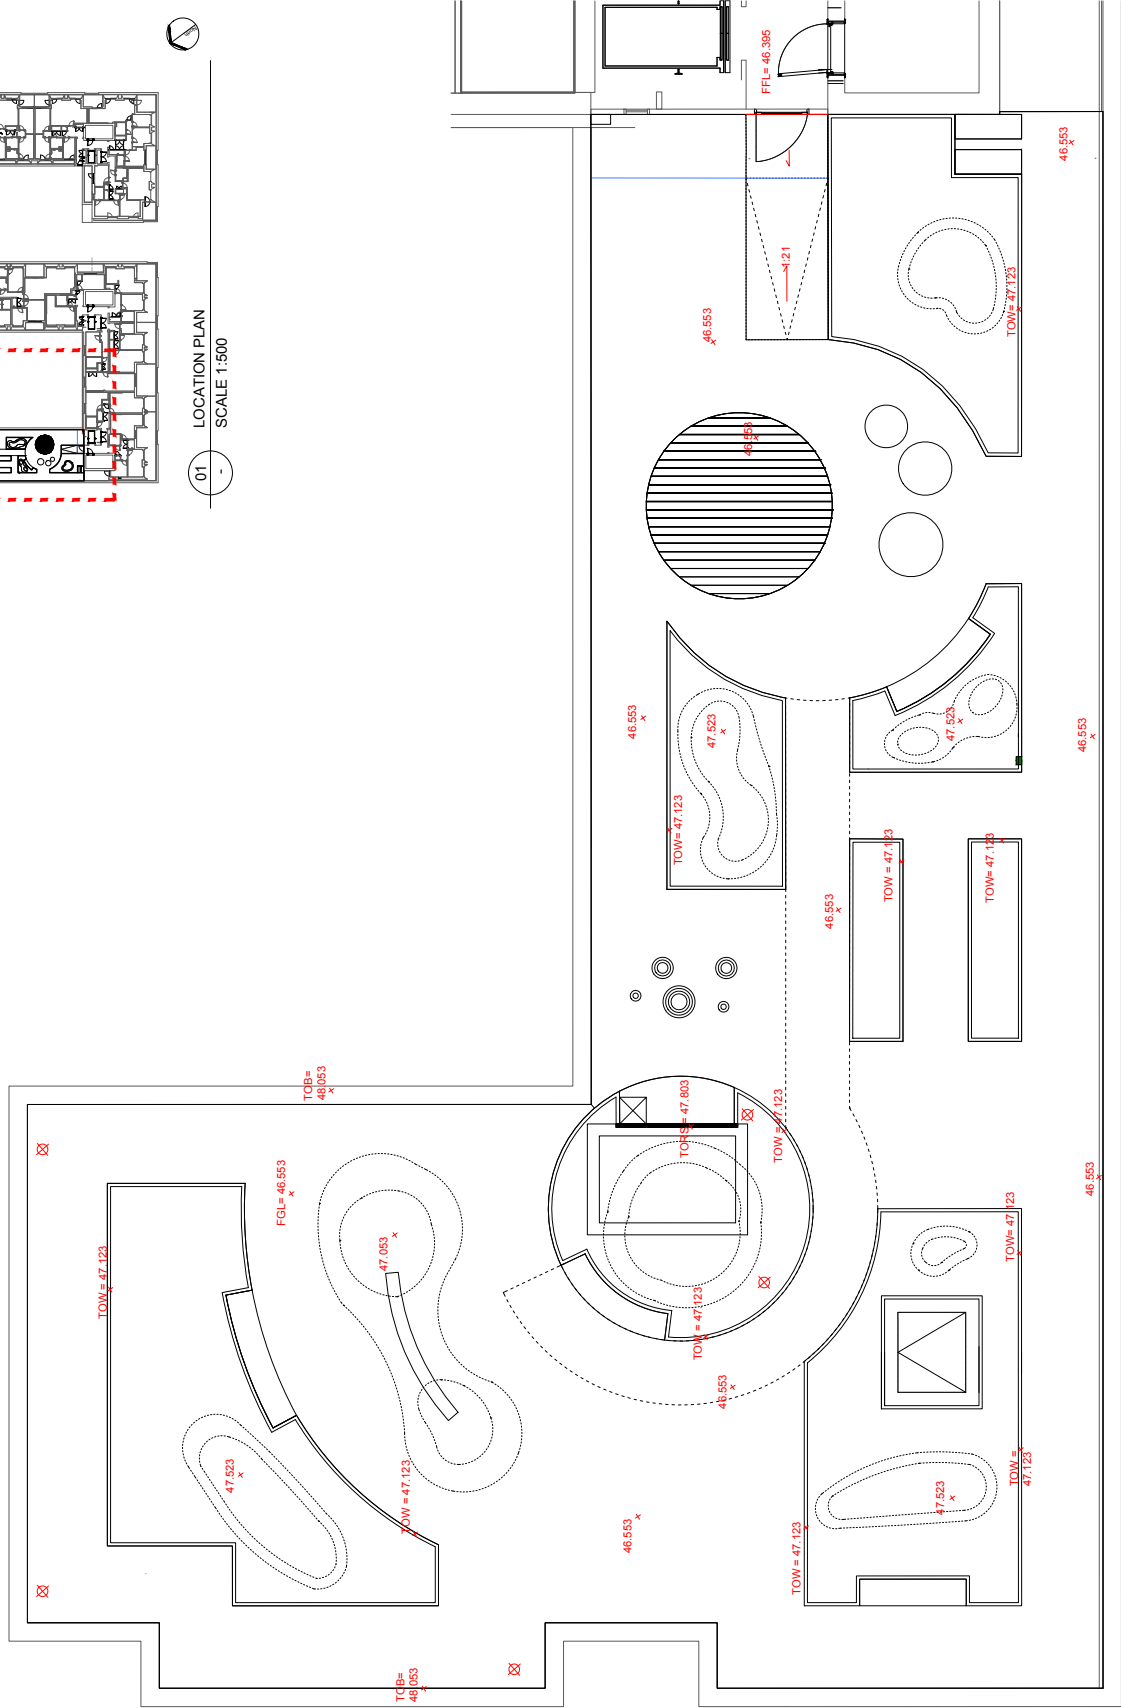

01 LOCATION PLAN

SCALE 1:500



KEY	
	HEIGHT ABOVE FINISHED FLOOR LEVEL
	TOP OF WALL
	TOP OF BALUSTRADE
	TOP OF FINISHED SCREEN
	FINISHED FLOOR LEVEL
	RAMP
	GRADIENT OF PAV.

No dimensions are to be scaled from this drawing.
Area measurements for indicative purposes only.

This drawing is the property of Exterior Architecture Ltd
No part of this drawing is to be reproduced, stored in a retrieval system or transmitted in any form or by any means, electronic, mechanical, photocopying, recording or otherwise, without permission from Exterior Architecture Ltd.

Rev	Description	Date
E	STAGE F UPDATE	17.09.15
D	STAGE F	27.05.15
C	REVISED FOR VE	15.01.15
B	REVISED FOR VE	14.11.14
A	REVISED FOR VE	10.11.14

EXTERIOR ARCHITECTURE
LONDON: Studio 15, Hewlett House, Havelock Terrace,
London, S9 8AS
MANCHESTER: Studio 537, The Royal Exchange, St Ann's
Square, Manchester, M2 7DN
E-Mail: office@exteriorarchitecture.com
Web: www.exteriorarchitecture.com

Project title
79 CAMDEN ROAD
WESTERN ROOF TERRACE LEVELS

Issued By: London
Scale: 1:50 @ A1
Status: Stage F
Date: 10.08.14
Approved By: E.A.
Checked By: C.F.
Drawn By: J.F.
Revision: F

