



01 PLAN: TIMBER LOUNGER - EASTERN ROOF TERRACE

013 SCALE 1:50

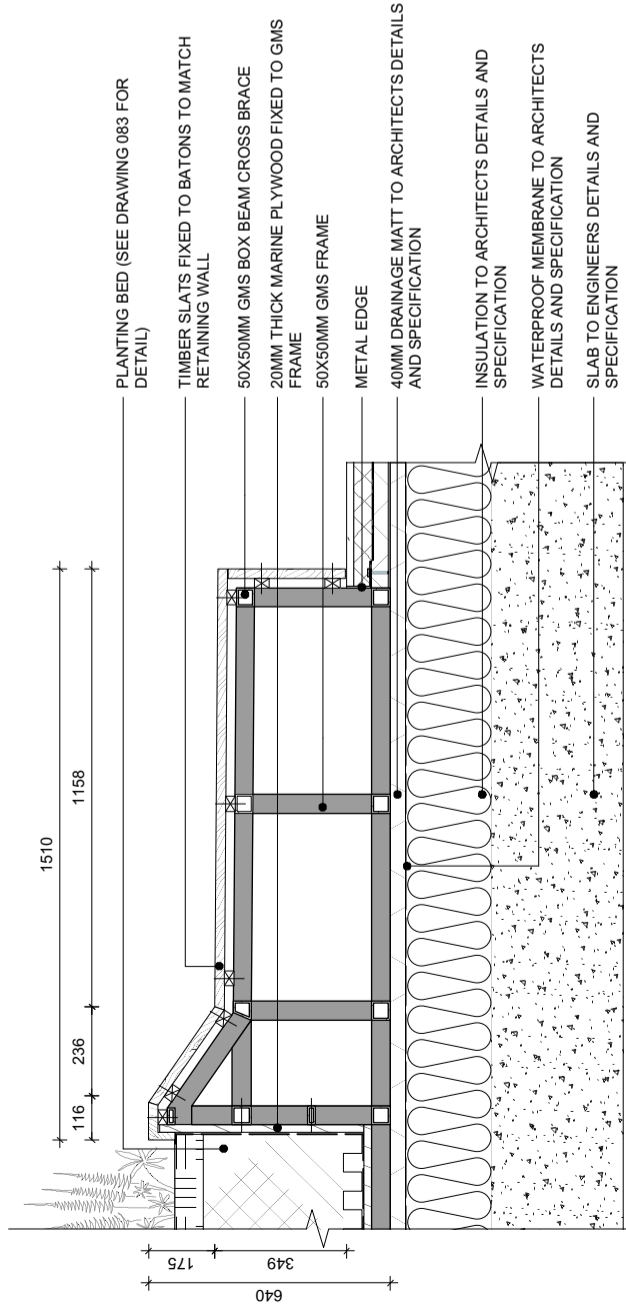

02 SECTION: BESPOKE LOUNGER - EASTERN ROOF TERRACE

SCALE 1:20

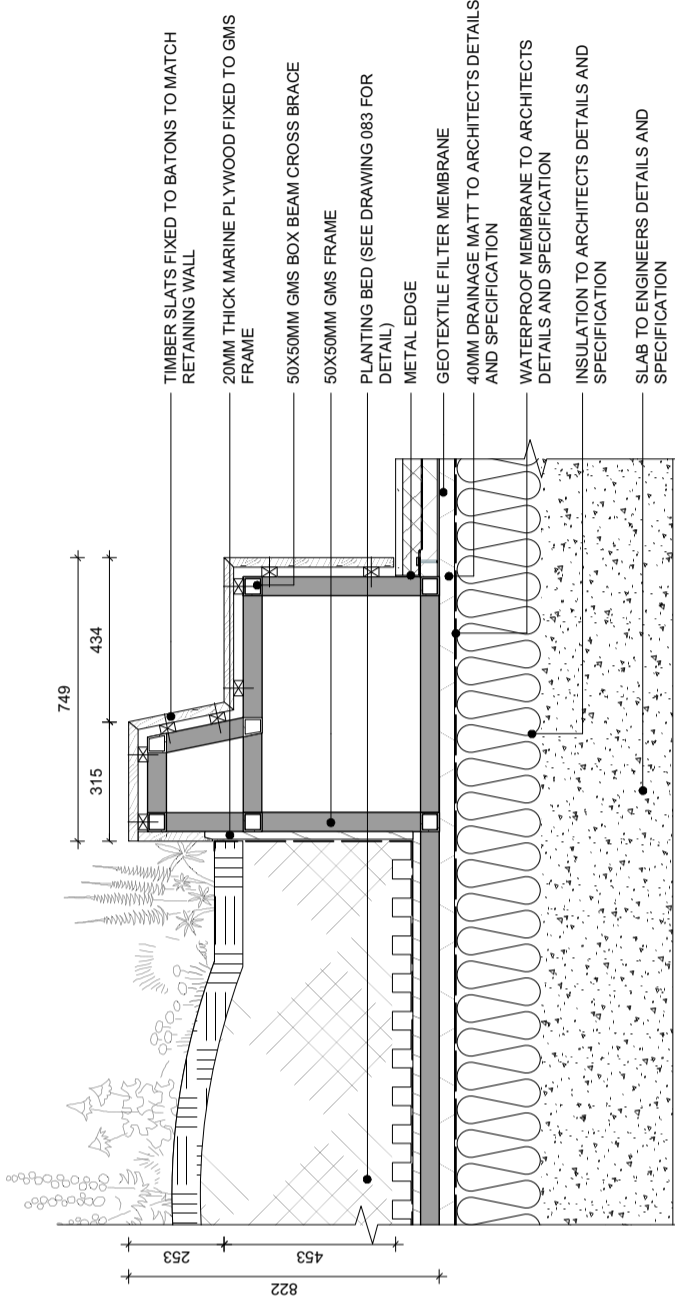

03 SECTION: BESPOKE LOUNGER - EASTERN ROOF TERRACE

SCALE 1:20

NOTES:

Do not scale from drawing. Use figured dimensions only. All dimensions to be checked on site

Contractor to supply shop drawing of all metalwork

Engineer to compile structural drawings

14.11.14	C	DRAFT
22.08.14	B	Stage E
08.08.14	A	Stage E
DATE:	REV.:	DESCRIPTION:

REVISIONS:

PROJECT TITLE:  
79 CAMDEN ROAD

DRAWING TITLE:  
Bespoke Lounger


SCALE:	DESIGNED:
VARIABLE @ A3	AB
STAGE:	CHECKED:
E	08.08.14
LP	
JOB NO.:	DWG NO.:
1418	1418_101
REV.:	C

**EXTERIOR ARCHITECTURE**  
 studio: 21 hawlett house, hawlock ice  
 london sw6 4bs  
 phone: 020 7978 2101  
 sam.martin@exteriorarchitecture.com  
 leighton.pace@exteriorarchitecture.com  
THIS DRAWING IS THE PROPERTY OF EXTERIOR ARCHITECTURE LTD. NO PART OF THIS DRAWING IS TO BE REPRODUCED OR TRANSMITTED IN ANY FORM OR BY ANY MEANS WITHOUT PERMISSION FROM EXTERIOR ARCHITECTURE LTD.




No dimensions are to be scaled from this drawing.  
All dimensions are to be checked on site.  
Area measurements for indicative purposes only.

This drawing is the property of Exterior Architecture Ltd.  
No part of the drawing may be reproduced in any manner without permission from Exterior Architecture Ltd.

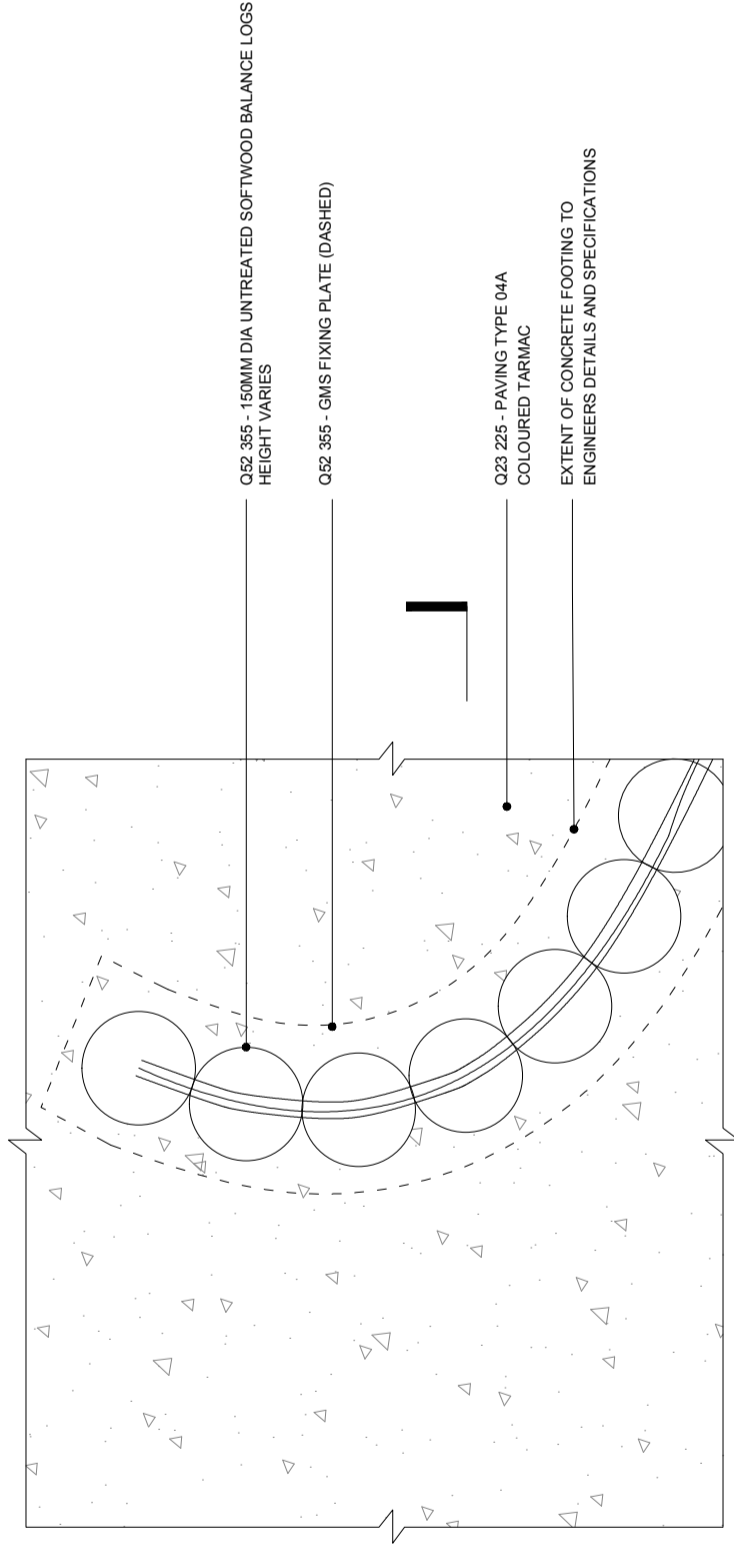

01 PLAN LANDFORM 01- WOODEN BALANCE TRAIL  
SCALE 1:10

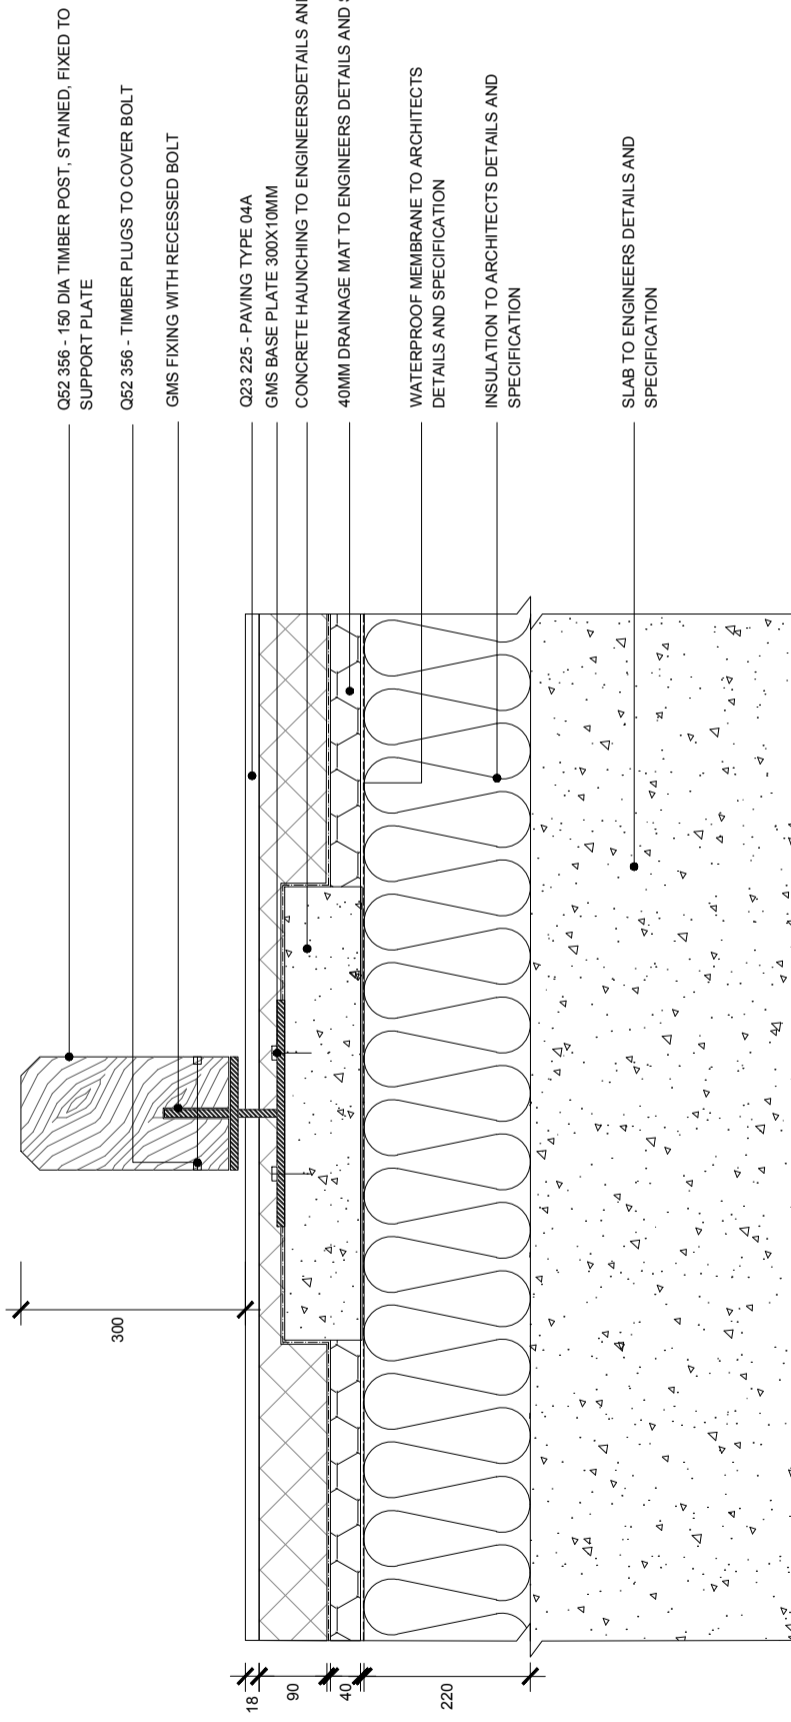

02 SECTION LANDFORM 01- WOODEN BALANCE TRAIL  
SCALE 1:10



STAGE	DATE
E	27.05.15
R	06.11.15
D	15.01.15
C	DRAFT
Rev	14.11.14
	Date

EXTERIOR  
ARCHITECTURE

LONDON: Studio 15, Hewlett House, Havelock Terrace,  
London, SW16 4AS  
MANCHESTER: Studio 537, The Royal Exchange, St Annis  
Square, Manchester, M2 7DH

E-Mail: [office@exteriorarchitecture.com](mailto:office@exteriorarchitecture.com)  
Web: [www.exteriorarchitecture.com](http://www.exteriorarchitecture.com)

Project title  
79 CAMDEN ROAD

Drawing title  
WOODEN BALANCE TRAIL

Issued By London  
Scale 1:10 @ A3  
Status STAGE F  
Date 08.08.2014

T: 020 7978 2101  
Drawn EA  
Checked OC  
Approved LP  
Revision F

Drawing number  
1418\_103



No dimensions are to be scaled from this drawing.  
All dimensions are to be checked on site.  
Area measurements for indicative purposes only.  
This drawing is the property of Exterior Architecture Ltd.  
No part of the drawing may be reproduced in any manner without permission from Exterior Architecture Ltd.

STAGE	DESCRIPTION	DATE
F	REVISED BUILDUP	27.05.16
E	REVISED FOR V/E	07.07.15
D	DRAFT	15.01.15
C	DRAFT	14.11.14
Rev	Description	Date

**EXTERIOR ARCHITECTURE**  
LONDON: Studio 1/S, Hewlett House, Havelock Terrace, London, SW16 4AS  
MANCHESTER: Studio 537, The Royal Exchange, St Annis Square, Manchester, M2 7DH  
E-Mail: [office@exteriorarchitecture.com](mailto:office@exteriorarchitecture.com)  
Web: [www.exteriorarchitecture.com](http://www.exteriorarchitecture.com)


Project title  
**79 CAMDEN ROAD**

Drawing title  
**LANDFORM 01 TO WESTERN ROOF TERRACE**

Issued By: London  
Scale: AS SHOWN  
Status: STAGE F  
Date: 08.08.2014  
Drawing number: 1418\_104  
Revision: F


T: 020 7978 2101  
Drawn: EA  
Checked: OC  
Approved: LP

- Q26 220 B - 20MM ASTRO TURF, ADHESIVE GLUED RUBBER BEDDING SHOCK ABSORBIN
- Q26 220B - 20MM RUBBER BEDDING SHOCK ABSORBING TO MANUFACTURERS DETAIL AND SPECIFICATION
- Q52 360 - COUNTER SUNK M16 COACH BOLT WITH PLUG
- Q52 360 - 300MM TIMBER BEAM WITH 25MM CHAMFERED EDGES
- Q52 360 - 150X150X500MM TIMBER POST IN METAL SLEEVE BOLTED TO BASE PLATE
- 5MM GMS BASE PLATE AND SLEEVE FIXED TO THERMO BLOCK
- Q26 220B - POLYSTYRENE VOID FORMER TO ENGINEERS DETAILS AND SPECIFICATION
- 40MM DRAINAGE MATT TO ARCHITECTS DETAILS AND SPECIFICATION
- WATERPROOF MEMBRANE TO ARCHITECTS DETAILS AND SPECIFICATION
- INSULATION TO ARCHITECTS DETAILS AND SPECIFICATION
- F10 357 - THERMO BLOCKS  
600X140X65MM AS PER MANUFACTURERS DETAILS AND SPECIFICATION  
FINISHED BLOCK LEVEL TO SIT FLUSH WITH INSULATION

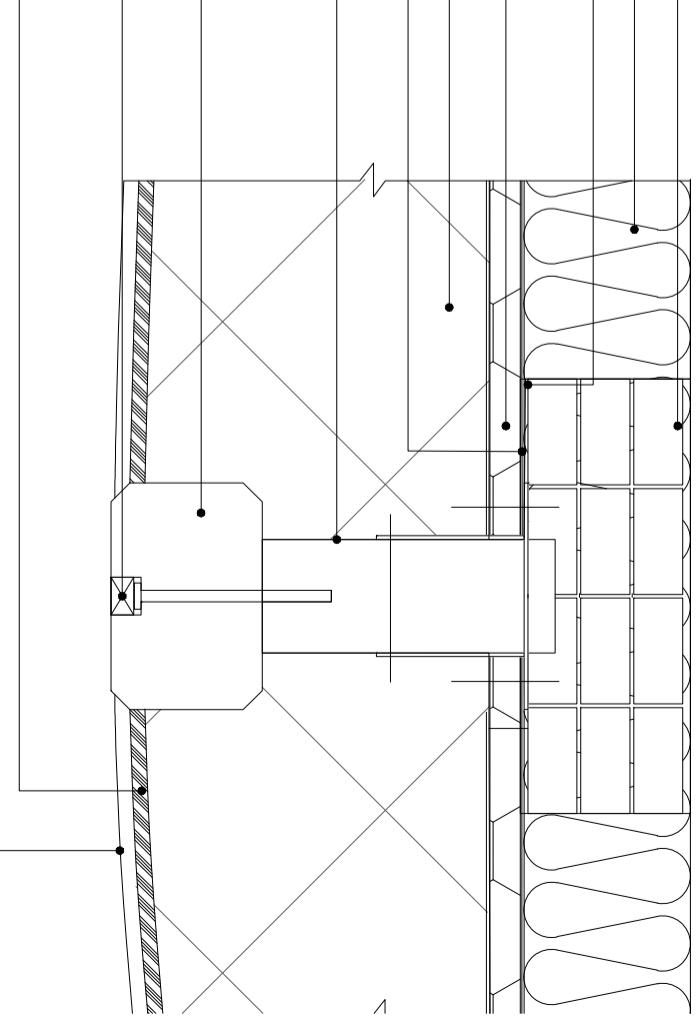

01 SECTION LANDFORM 01- WESTERN ROOF TERRACE  
SCALE 1:10

- Q26 220B - PERMEABLE ARTIFICIAL TURF  
20MM GLUED TO VOID FORMER
- 20MM RUBBER BEDDING SHOCK ABSORBING TO MANUFACTURERS DETAIL AND SPECIFICATION
- Q52 360 - 150X150X500MM POST TIMBER  
POST IN METAL SLEEVE BOLTED TO BASE PLATE
- Q52 360 - COUNTER SUNK M16 COACH BOLT WITH PLUG TO SECURE BEAM TO SUPPORT POST
- Q52 360 - 300X200MM BESPOKE TIMBER BEAM SET IN LANDFORM WITH 25MM CHAMFER
- Q26 220B - POLYSTYRENE VOID FORMER TO ENGINEERS DETAILS AND SPECIFICATION
- WATERPROOF MEMBRANE TO ARCHITECTS DETAILS AND SPECIFICATION
- INSULATION TO ARCHITECTS DETAILS AND SPECIFICATION  
SLAB TO ENGINEERS DETAILS AND SPECIFICATION
- F10 357 - THERMO BLOCKS  
600X140X65MM AS PER MANUFACTURERS DETAILS AND SPECIFICATION  
FINISHED BLOCK TO SIT FLUSH WITH INSULATION

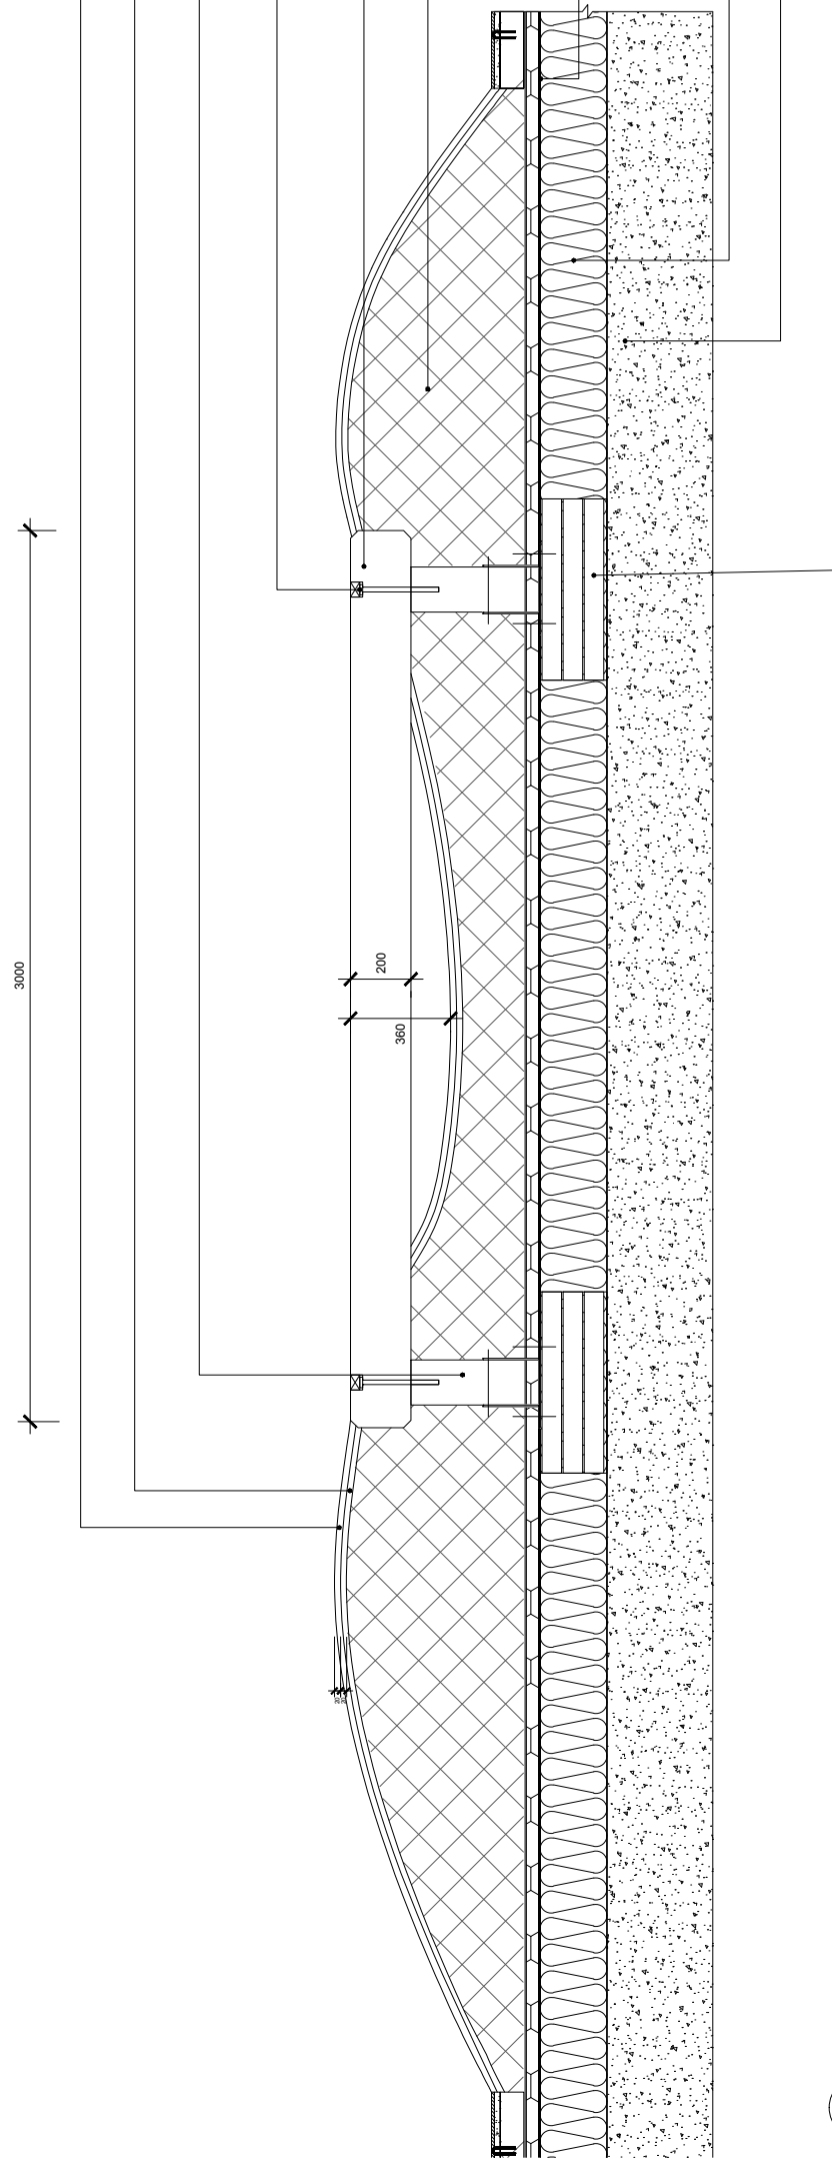

02 SECTION LANDFORM 01- WESTERN ROOF TERRACE  
SCALE 1:25

Scale as shown



No dimensions are to be scaled from this drawing. All dimensions are to be checked on site. Area measurements for indicative purposes only. This drawing is the property of Exterior Architecture Ltd. No part of the drawing may be reproduced in any manner without permission from Exterior Architecture Ltd.

POLYSTYRENE VOID FORMER TO ENGINEERS DETAILS AND SPECIFICATION  
Q26 220B - 10MM ARTIFICIAL ASTRO ADHESIVE GLUED TO RUBBER BEDDING LAYER

Q26 220B - 20MM RUBBER BEDDING SHOCK ABSORBING T MANUFACTURERS DETAIL AND SPECIFICATION

Q52 361 - COUNTER SUNK M16 COACH BOLT WITH PLUG TO SECURE BEAM TO SUPPORT POST

Q52 361 - 300X100MM BESPOKE TIMBER BEAM SET IN LANDFORM WITH 25MM CHAMFER

Q260 220A - 20MM BEDDING SAND

Q260 220A - TYPE 10 ARTIFICIAL TURF 10MM

70MM VOID FILLER

40MM DRAINAGE MAT TO ARCHITECTS DETAILS AND SPECIFICATION


Q52 361 - 5MM GMS BASE PLATE BOLTED TO THERMOBLOCK BASE

INSULATION TO ARCHITECTS DETAILS AND SPECIFICATION

WATERPROOF MEMBRANE TO ARCHITECTS DETAILS AND SPECIFICATION

F10 367 - THERMOBLOCK BASE 600X140X65MM AS PER MANUFACTURERS DETAILS AND SPECIFICATION FINISHED BLOCK LEVEL TO SIT FLUSH WITH INSULATION

SLAB TO ENGINEERS DETAILS AND SPECIFICATION

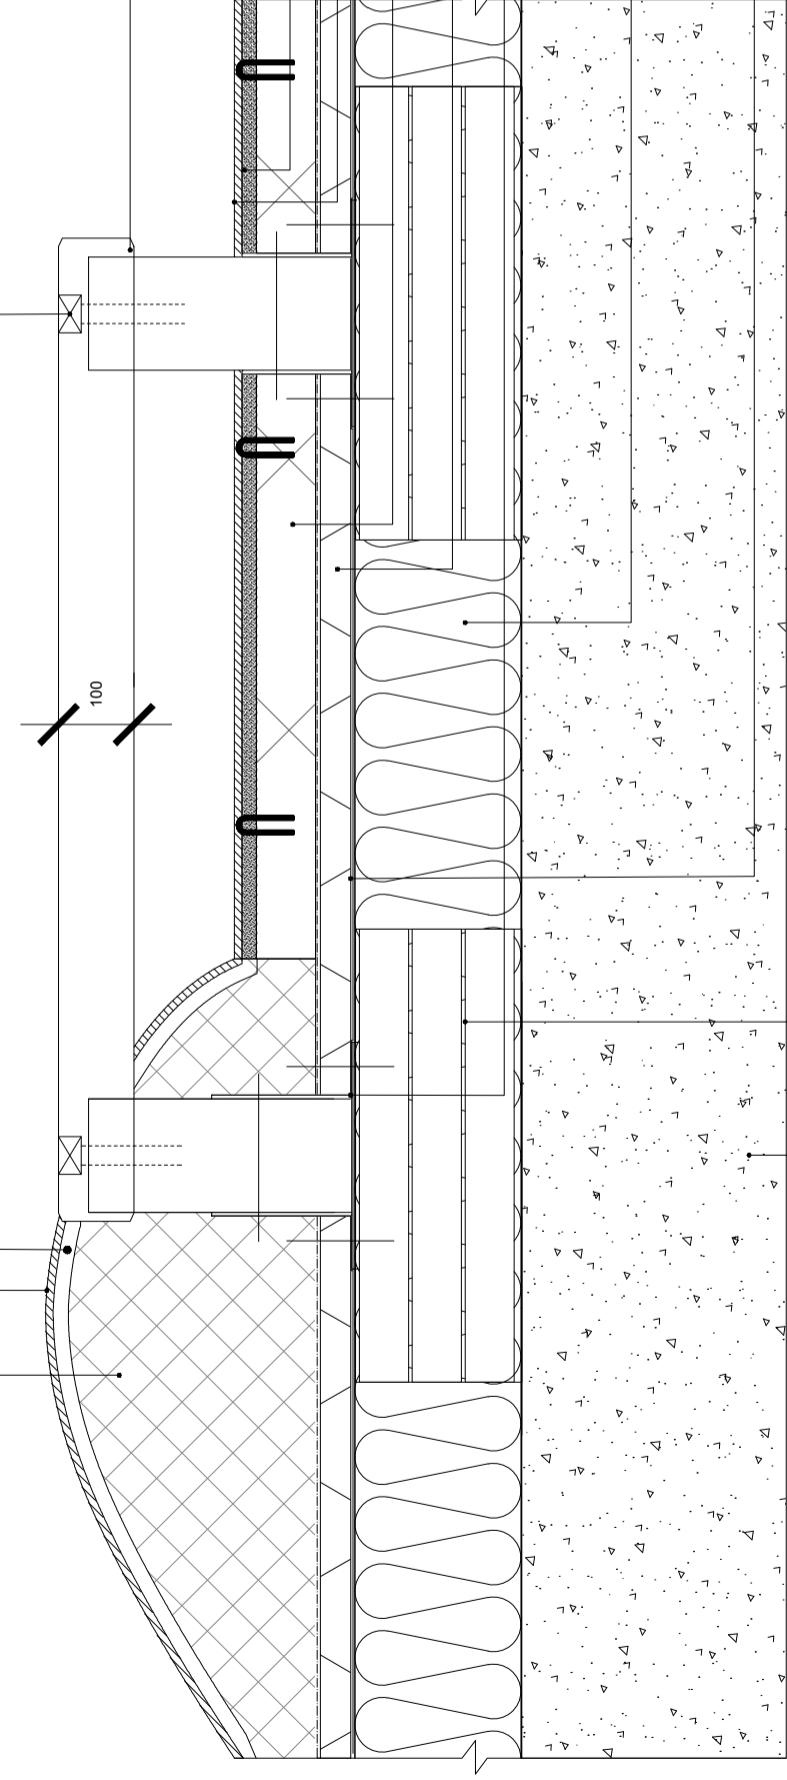

01 SECTION LANDFORM 02 - EASTERN ROOF TERRACE  
013 SCALE 1:10



STAGE	DATE	DESCRIPTION
F	27.05.15	REVISED FOR V/E
E	07.07.15	DRAFT
D	15.01.15	
C	14.11.14	
Rev		Date

**EXTERIOR ARCHITECTURE**  
 LONDON: Studio 15, Hewlett House, Harelock Terrace, London, SW16 4AS  
 MANCHESTER: Studio 537, The Royal Exchange, St Annis Square, Manchester, M2 7DH  
 E-Mail: office@exteriorarchitecture.com  
 Web: www.exteriorarchitecture.com

Project title  
**79 CAMDEN ROAD**


Drawing title  
**LANDFORM 02 TO EASTERN ROOF TERRACE**

Issued By	London	T: 020 7978 2101
Scale	1:10 @ A3	Drawn EA
Status	STAGE F	Checked OC
Date	08.08.2014	Approved LP
Drawing number	1418_105	Revision F



No dimensions are to be scaled from this drawing.  
 All dimensions are to be checked on site.  
 Area measurements for indicative purposes only.

This drawing is the property of Exterior Architecture Ltd.  
 No part of the drawing may be reproduced in any manner without  
 permission from Exterior Architecture Ltd.

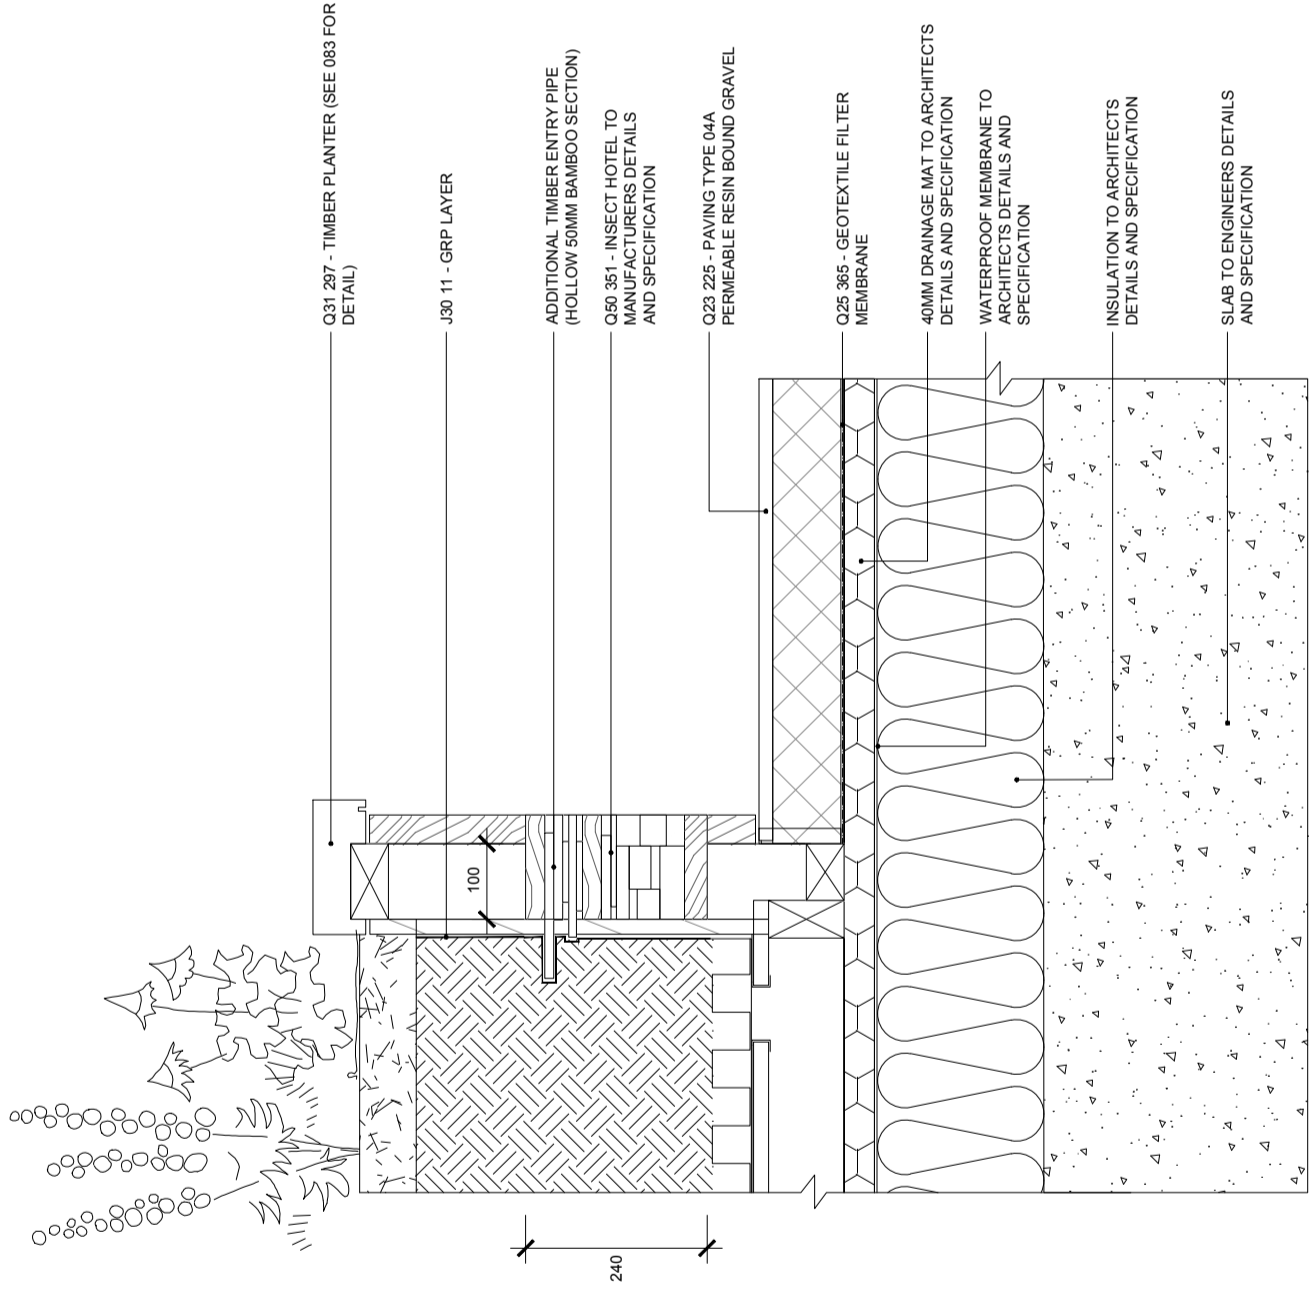

02 SECTION PAVING TYPE 08 - COURTYARD TERRACES  
 SCALE 1:20



Rev	Description	Date
C	STAGE F PLANTER MODIFIED	26.05.15
B	STAGE E	04.02.15
A	STAGE E	14.11.14

**EXTERIOR ARCHITECTURE**

LONDON: Studio 15, Hewlett House, Havelock Terrace,  
 London, SW16 4AS  
 MANCHESTER: Studio 537, The Royal Exchange, St Annis  
 Square, Manchester, M2 7DH  
 E-Mail: [office@exteriorarchitecture.com](mailto:office@exteriorarchitecture.com)  
 Web: [www.exteriorarchitecture.com](http://www.exteriorarchitecture.com)

Project title  
**79 CAMDEN ROAD**


Drawing title  
**INSECT HOTEL**

Issued By London  
 Scale 1:20 @ A3  
 Status STAGE F  
 Date 08.08.2014  
 Drawing number  
**1418\_106**


T: 020 7978 2101  
 Drawn EA  
 Checked OC  
 Approved LP  
 Revision  
**C**



No dimensions are to be scaled from this drawing.  
All dimensions are to be checked on site.  
Area measurements for indicative purposes only.  
This drawing is the property of Exterior Architecture Ltd.  
No part of the drawing may be reproduced in any manner without permission from Exterior Architecture Ltd.

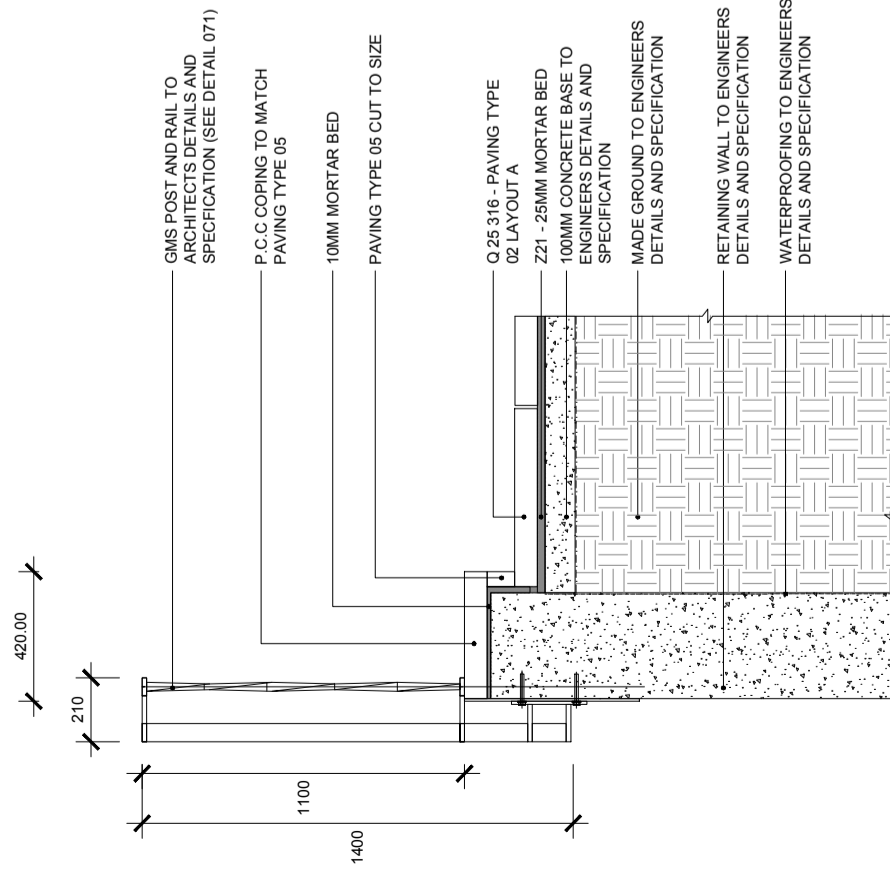

01 SECTION LIGHTWELLS WITH PAVING - PUBLIC REALM  
010 SCALE 1:25

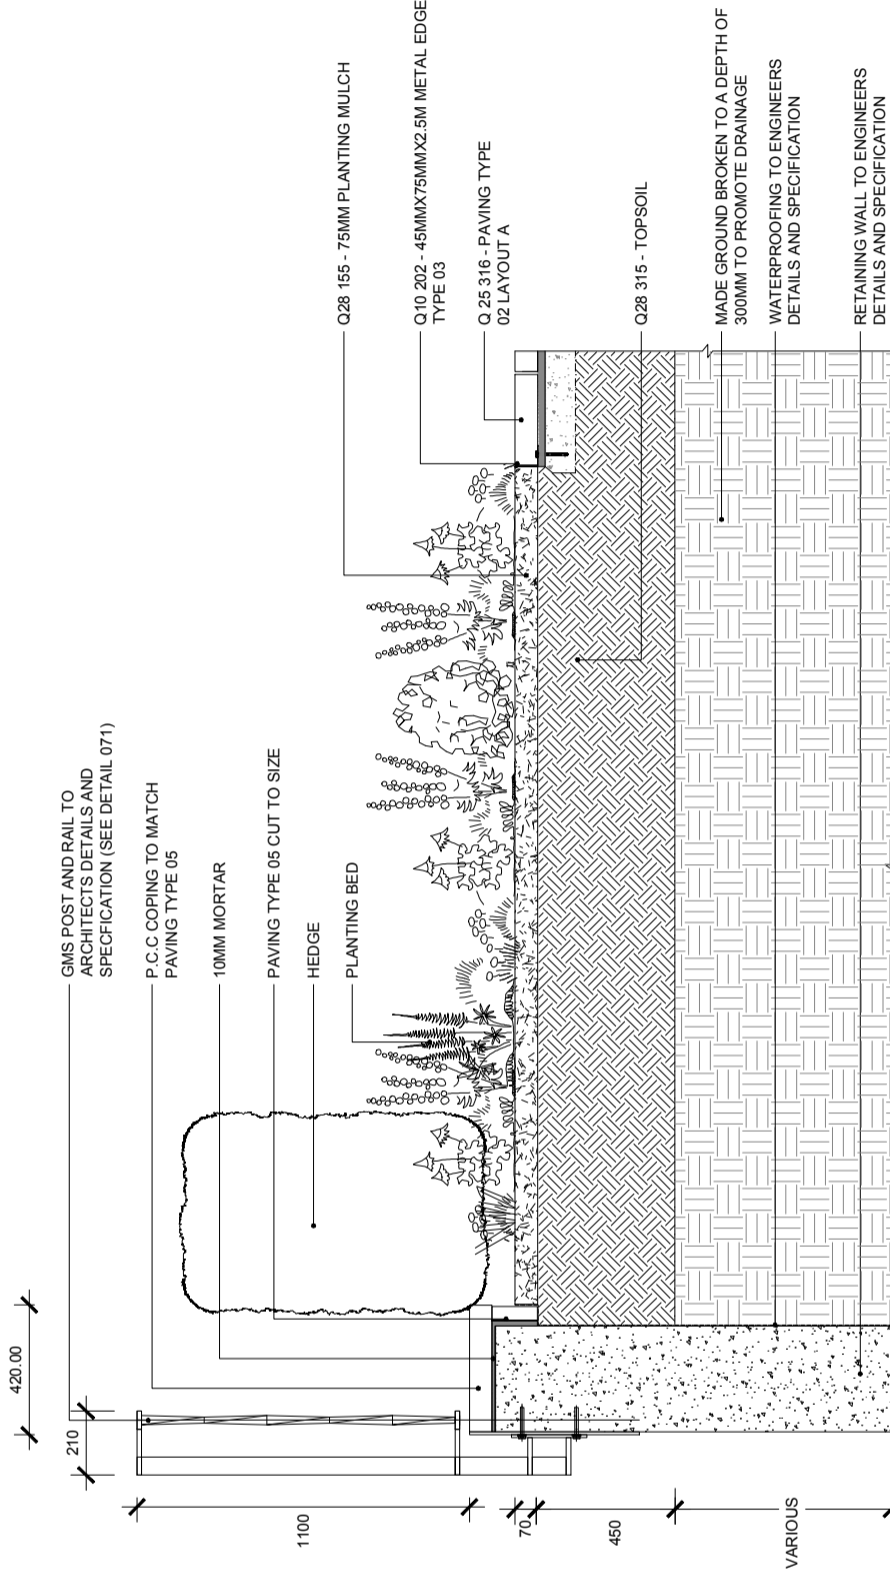

02 SECTION LIGHTWELLS WITH PLANTING - PUBLIC REALM  
010 SCALE 1:25



Rev	Description	Date
F	STAGE F	27.05.15
E	EDGE & RETAINING WALL	07.06.15
D	REVISED FOR V.E	15.01.15
C	DRAFT	14.11.14

**EXTERIOR ARCHITECTURE**  
LONDON: Studio 15, Hewlett House, Havelock Terrace, London, SW16 4AS  
MANCHESTER: Studio 537, The Royal Exchange, St Annis Square, Manchester, M2 7DH  
E-Mail: [office@exteriorarchitecture.com](mailto:office@exteriorarchitecture.com)  
Web: [www.exteriorarchitecture.com](http://www.exteriorarchitecture.com)


Project title  
**79 CAMDEN ROAD**

Drawing title  
**PLANTING BED TO LIGHT WELLS**

Issued By	London	T: 020 7978 2101
Scale	1:25 @ A3	Drawn EA
Status	STAGE F	Checked OC
Date	08.08.2014	Approved LP
Drawing number	1418_110	Revision F



No dimensions are to be scaled from this drawing.  
 All dimensions are to be checked on site.  
 Area measurements for indicative purposes only.  
 This drawing is the property of Exterior Architecture Ltd.  
 No part of the drawing may be reproduced in any manner without permission from Exterior Architecture Ltd.

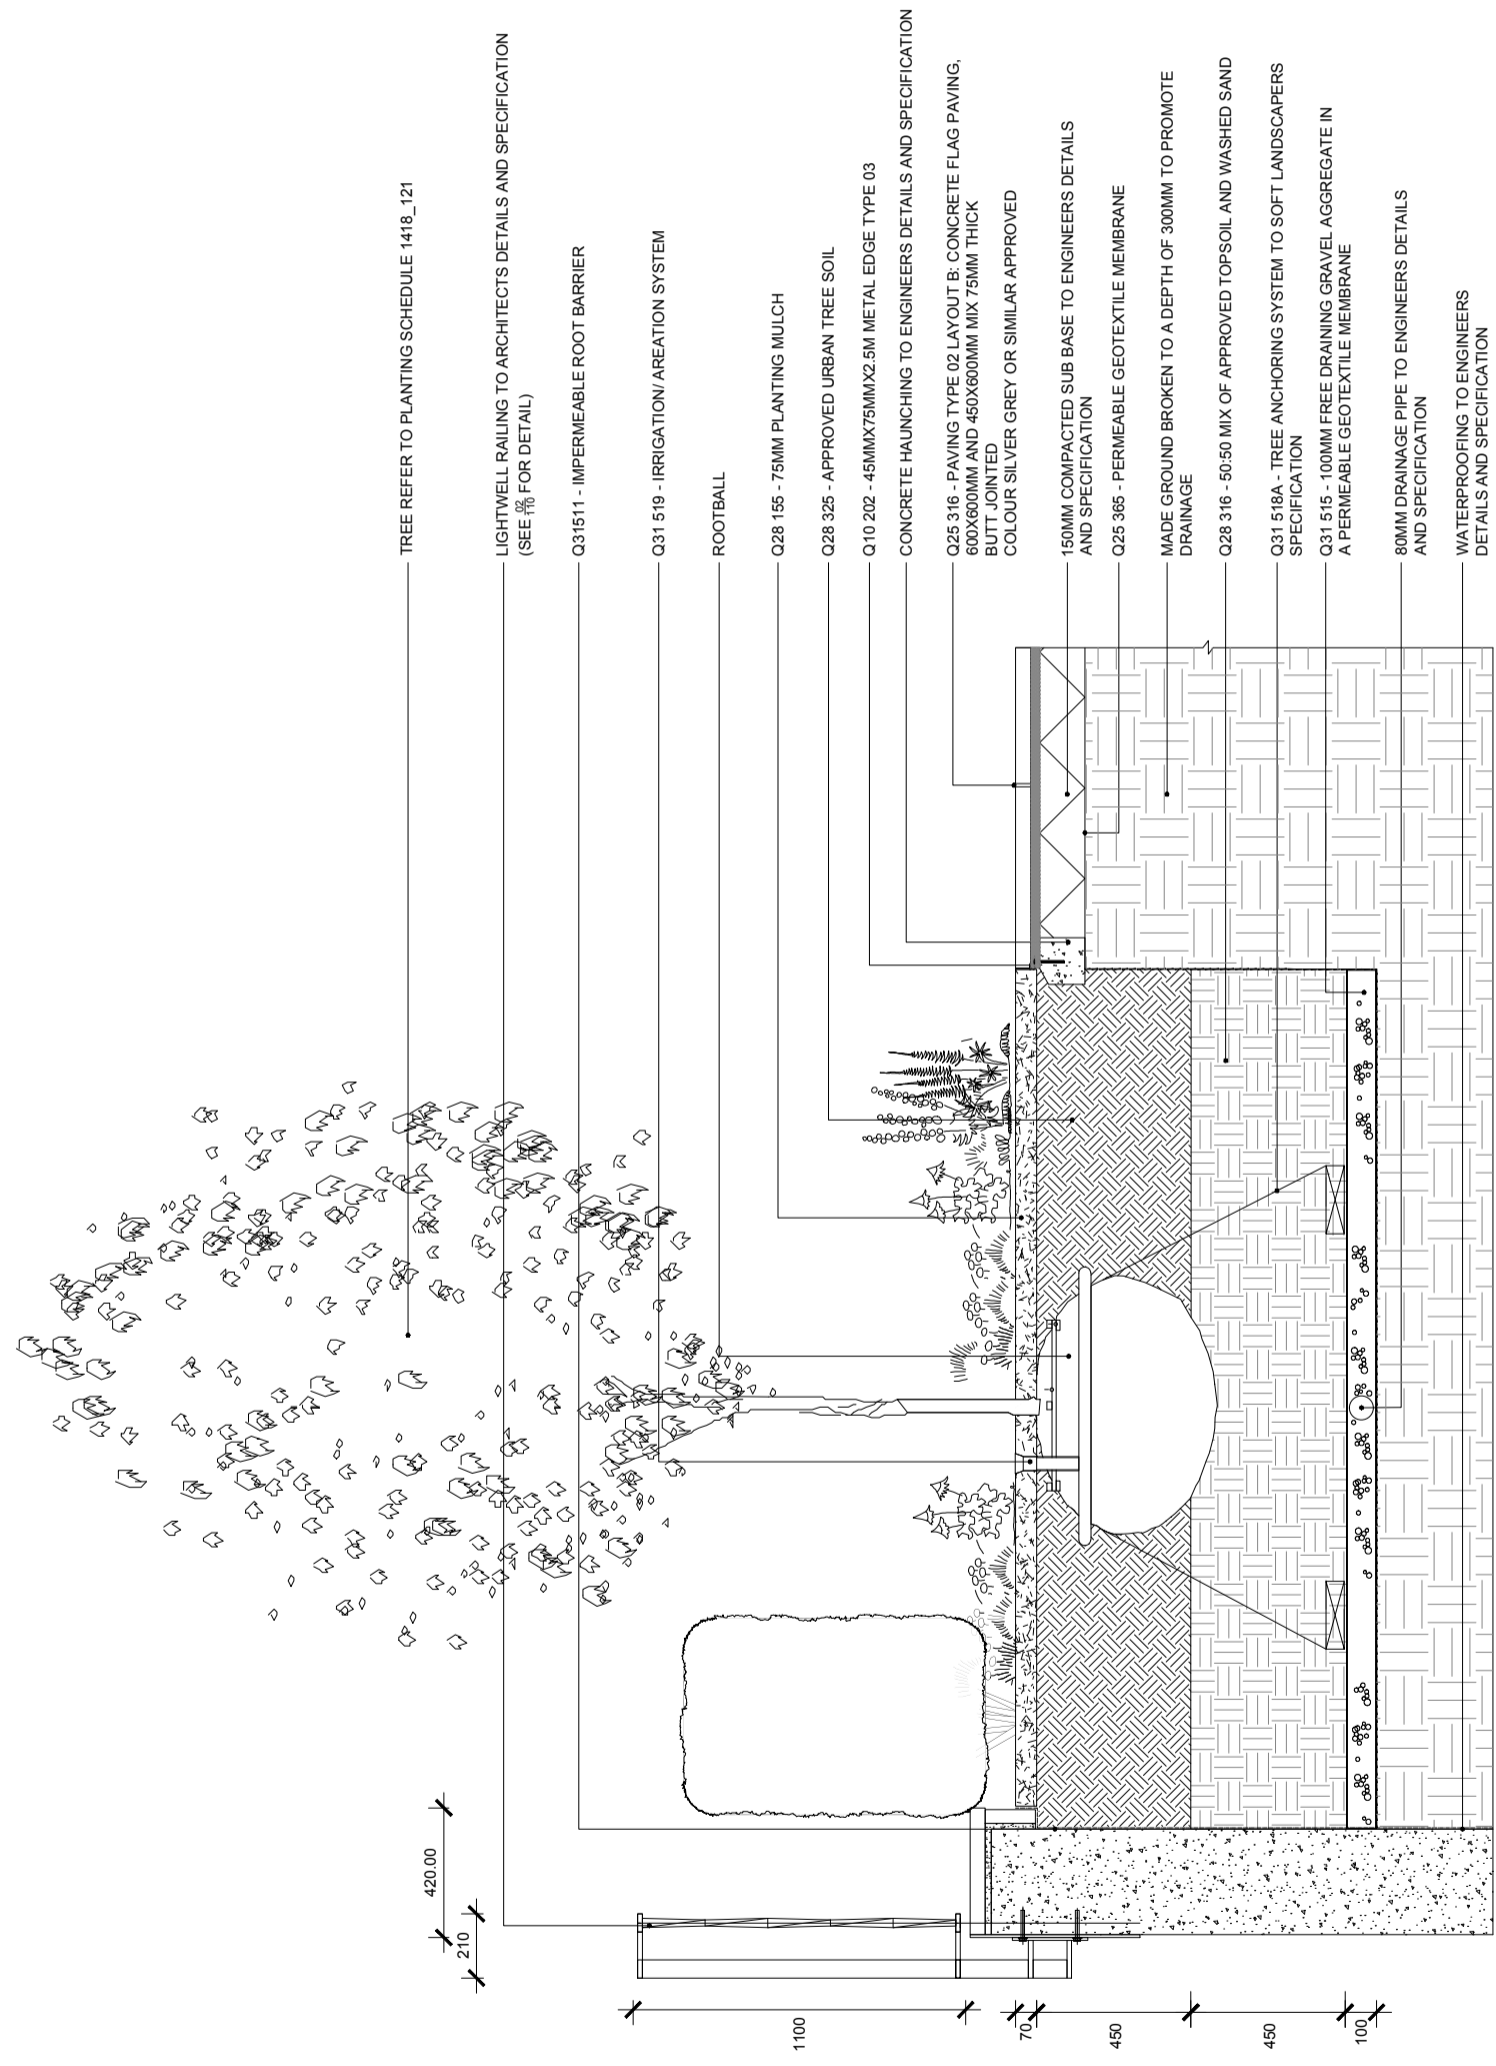

TREE REFER TO PLANTING SCHEDULE 1418\_121

LIGHTWELL RAILING TO ARCHITECTS DETAILS AND SPECIFICATION (SEE 10% FOR DETAIL)

Q31511 - IMPERMEABLE ROOT BARRIER

Q31 519 - IRRIGATION/AREATION SYSTEM

ROOTBALL

Q28 155 - 75MM PLANTING MULCH

Q28 325 - APPROVED URBAN TREE SOIL

Q10 202 - 45MMX75MMX2.5M METAL EDGE TYPE Q3

CONCRETE HAUNCHING TO ENGINEERS DETAILS AND SPECIFICATION

Q25 316 - PAVING TYPE 02 LAYOUT B: CONCRETE FLAG PAVING, 600X600MM AND 450X600MM MIX 75MM THICK BUTT JOINTED COLOUR SILVER GREY OR SIMILAR APPROVED

150MM COMPACTED SUB BASE TO ENGINEERS DETAILS AND SPECIFICATION

Q25 365 - PERMEABLE GEOTEXTILE MEMBRANE

MADE GROUND BROKEN TO A DEPTH OF 300MM TO PROMOTE DRAINAGE

Q28 316 - 50:50 MIX OF APPROVED TOPSOIL AND WASHED SAND

Q31 518A - TREE ANCHORING SYSTEM TO SOFT LANDSCAPERS SPECIFICATION

Q31 515 - 100MM FREE DRAINING GRAVEL AGGREGATE IN A PERMEABLE GEOTEXTILE MEMBRANE

80MM DRAINAGE PIPE TO ENGINEERS DETAILS AND SPECIFICATION

WATERPROOFING TO ENGINEERS DETAILS AND SPECIFICATION

STAGE	DATE	DESCRIPTION
E	27.05.15	REVISION & LOCATION PLAN
D	06.01.15	REVISED FOR V.E
C	15.01.15	DRAFT
Rev	14.11.14	Date



**EXTERIOR ARCHITECTURE**

LONDON: Studio 1S, Hewlett House, Havelock Terrace, London, SW16 4AS  
 MANCHESTER: Studio 537, The Royal Exchange, St Annis Square, Manchester, M2 7DH  
 E-Mail: office@exteriorarchitecture.com  
 Web: www.exteriorarchitecture.com


Project title  
**79 CAMDEN ROAD**

Drawing title  
**PROPOSED TREE PIT**

02 SECTION PROPOSED TREE PIT TO LIGHTWELL  
 010 SCALE 1:25


Scale as shown

Issued By: London  
 Scale: AS SHOWN  
 Status: STAGE F  
 Date: 08.08.2014  
 Drawing number: 1418\_112  
 Revision: F  
 T: 020 7978 2101  
 Drawn: EA  
 Checked: OC  
 Approved: LP

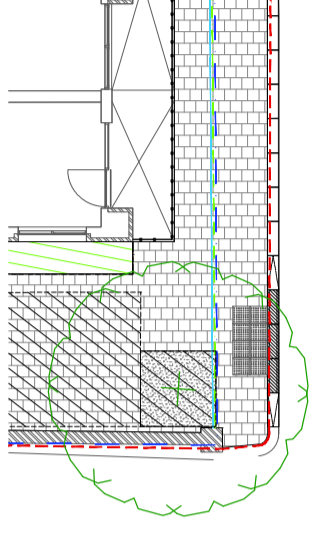

No dimensions are to be scaled from this drawing.  
 All dimensions are to be checked on site.  
 Area measurements for indicative purposes only.  
 This drawing is the property of Exterior Architecture Ltd.  
 No part of the drawing may be reproduced in any manner without permission from Exterior Architecture Ltd.

01 PLAN TREE PIT UNDER HARD LOCATION PLAN  
 SCALE 1:200

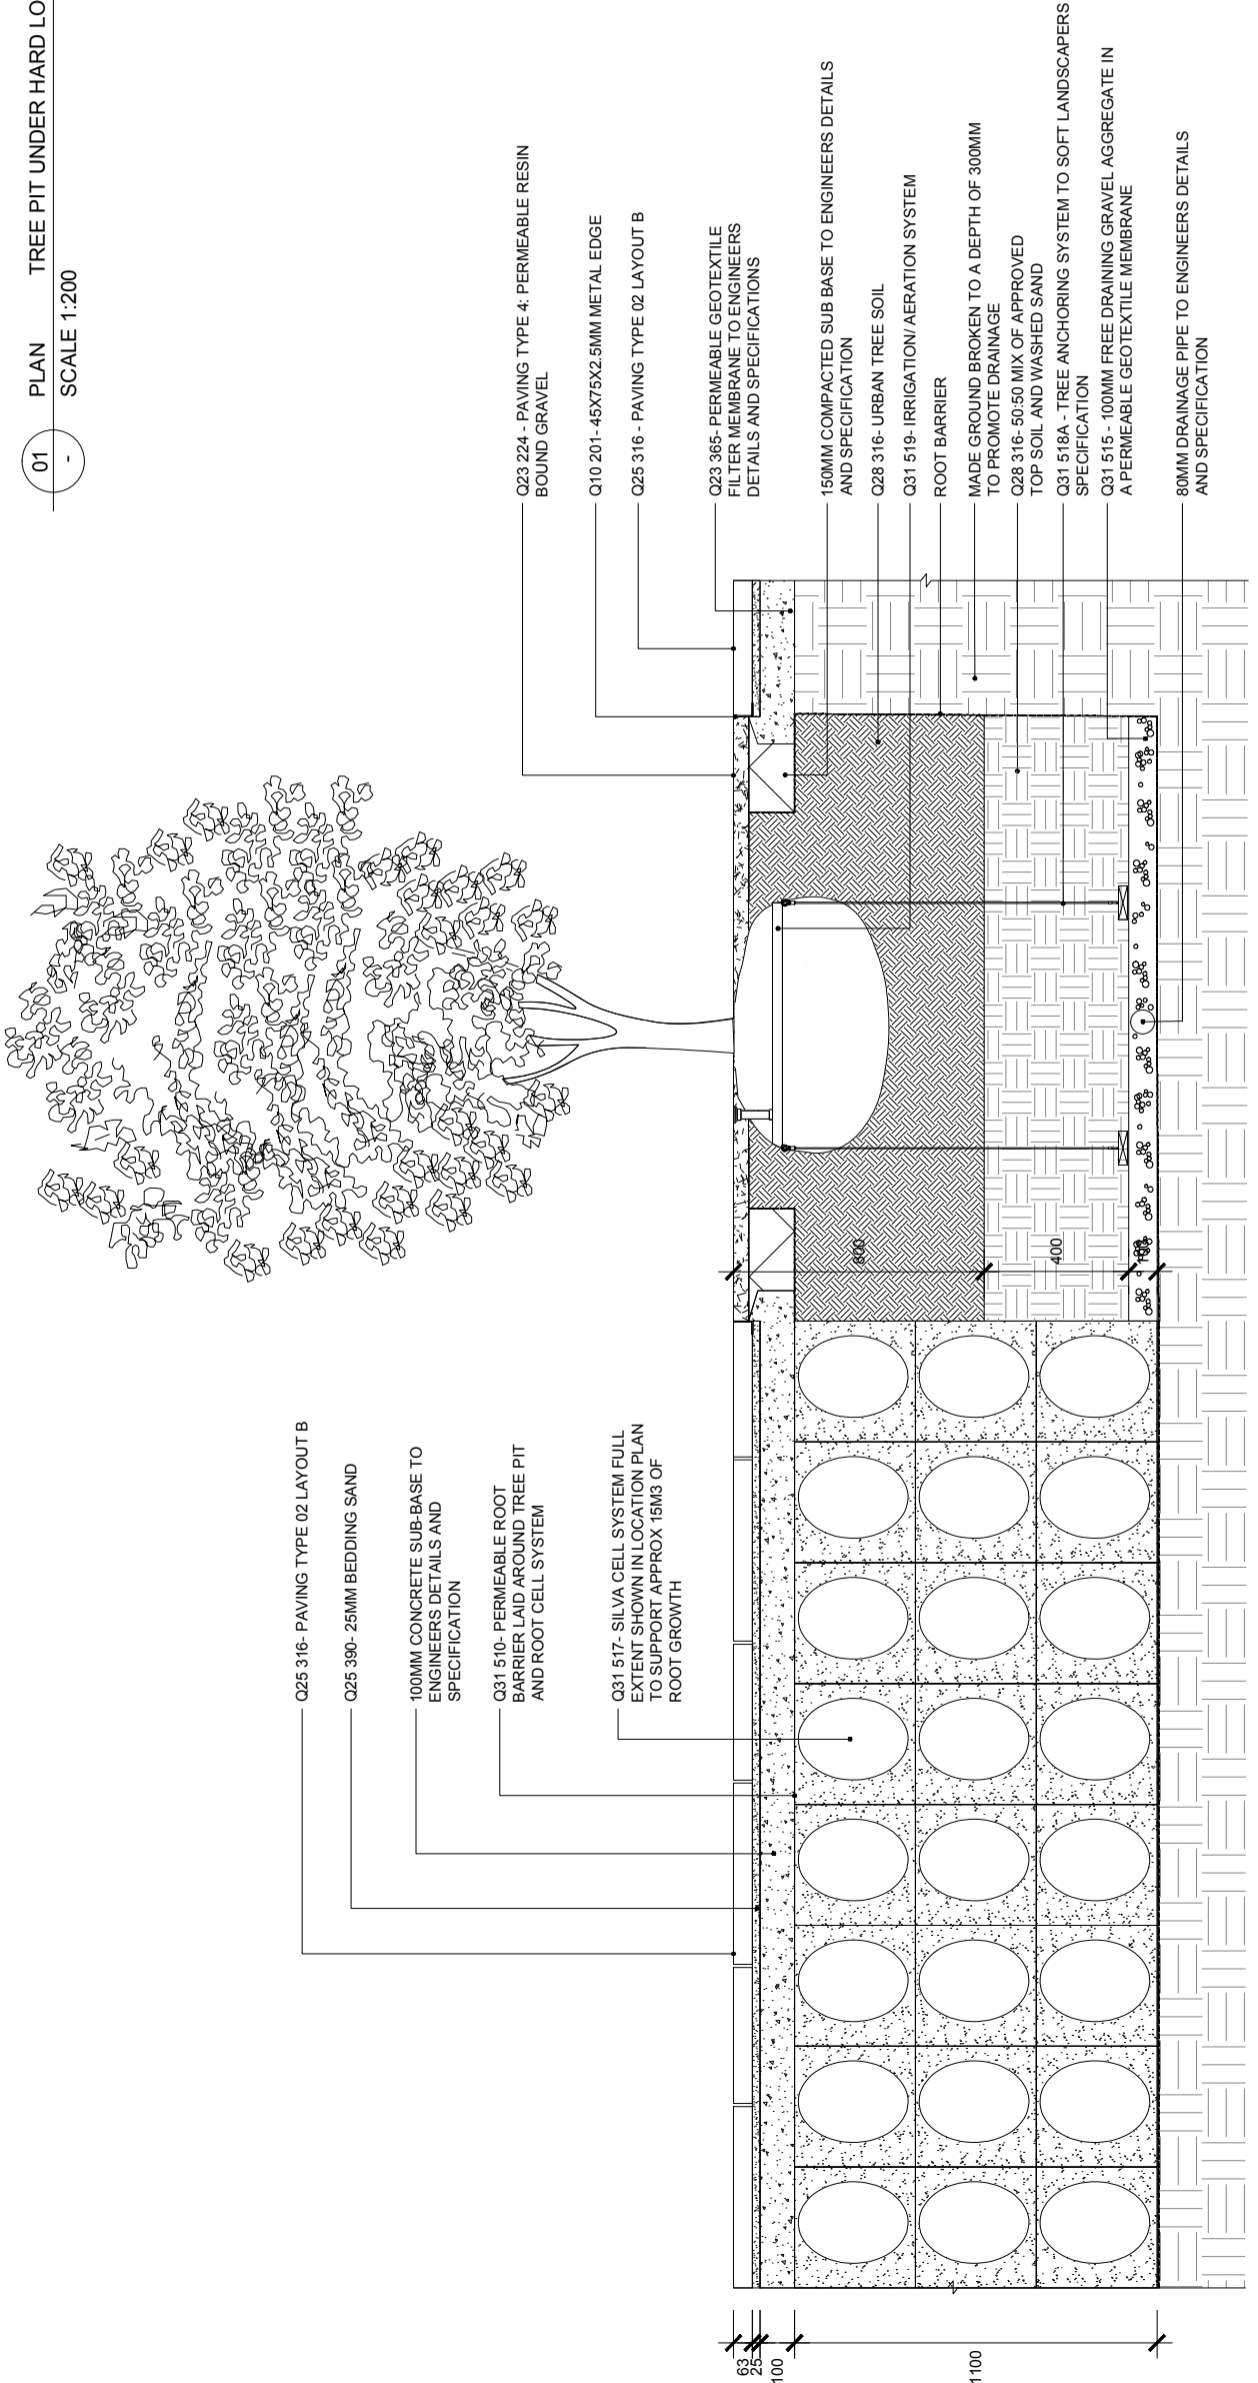

02 SECTION TREE PIT UNDER HARD - PUBLIC REALM  
 SCALE 1:25

Rev	Description	Date
F	STAGE F	27.05.15
E	REVISION	06.01.15
D	REVISED FOR V.E	15.01.15
C	DRAFT	14.11.14

**EXTERIOR ARCHITECTURE**  
 LONDON: Studio 15, Hewlett House, Havelock Terrace, London, SW18 4AS  
 MANCHESTER: Studio 537, The Royal Exchange, St Annis Square, Manchester, M2 7DH  
 E-Mail: office@exteriorarchitecture.com  
 Web: www.exteriorarchitecture.com

Project title  
**79 CAMDEN ROAD**

Drawing title  
**TREE PIT UNDER HARD**


Issued By London  
 Scale AS SHOWN  
 Status STAGE F  
 Date 08.08.2014  
 Drawing number 1418\_113  
 Revision F  
 T: 020 7978 2101  
 Drawn EA  
 Checked OC  
 Approved LP

Scale as shown





No dimensions are to be scaled from this drawing.  
 All dimensions are to be checked on site.  
 Area measurements for indicative purposes only.  
 This drawing is the property of Exterior Architecture Ltd.  
 No part of the drawing may be reproduced in any manner without permission from Exterior Architecture Ltd.

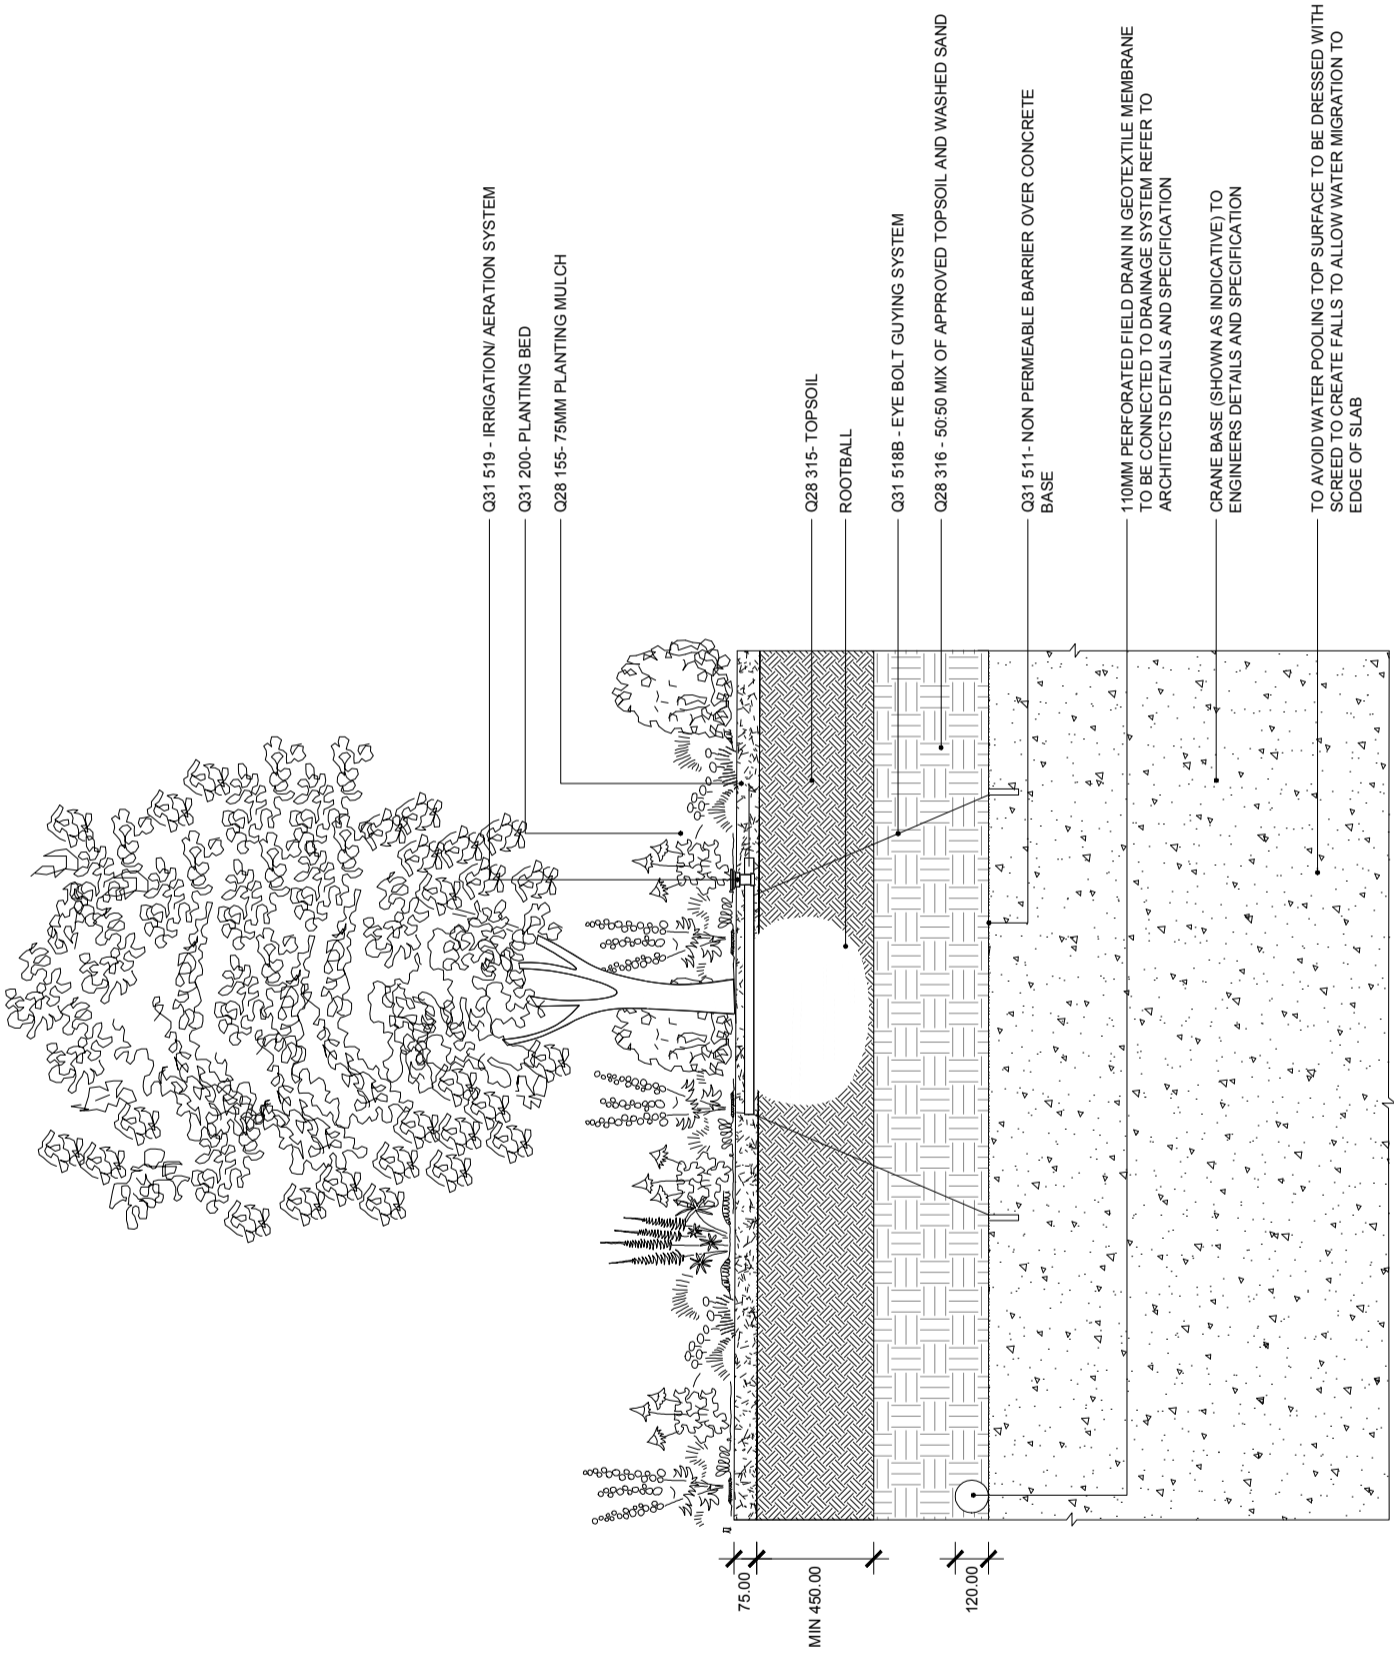

01 SECTION TREE PIT IN COURTYARD  
 SCALE 1:25



Rev	Description	Date
F	STAGE F	27.05.15
E	REVISED FOR V.E	06.01.15
D	REVISED FOR V.E	15.01.15
C	DRAFT	14.11.14

**EXTERIOR ARCHITECTURE**  
 LONDON: Studio 15, Hewlett House, Havelock Terrace, London, SW16 4AS  
 MANCHESTER: Studio 537, The Royal Exchange, St Ann's Square, Manchester, M2 7DH  
 E-Mail: office@exteriorarchitecture.com  
 Web: www.exteriorarchitecture.com


Project title  
**79 CAMDEN ROAD**  
 Drawing title  
**TREE PIT IN COURTYARD**

Issued By London  
 Scale 1:25 @ A3  
 Status STAGE F  
 Date 08.08.2014  
 Drawing number 1418\_114  
 Revision F  
 T: 020 7978 2101  
 Drawn EA  
 Checked OC  
 Approved LP



No dimensions are to be scaled from this drawing.  
 All dimensions are to be checked on site.  
 Area measurements for indicative purposes only.

This drawing is the property of Exterior Architecture Ltd.  
 No part of the drawing may be reproduced in any manner without  
 permission from Exterior Architecture Ltd.

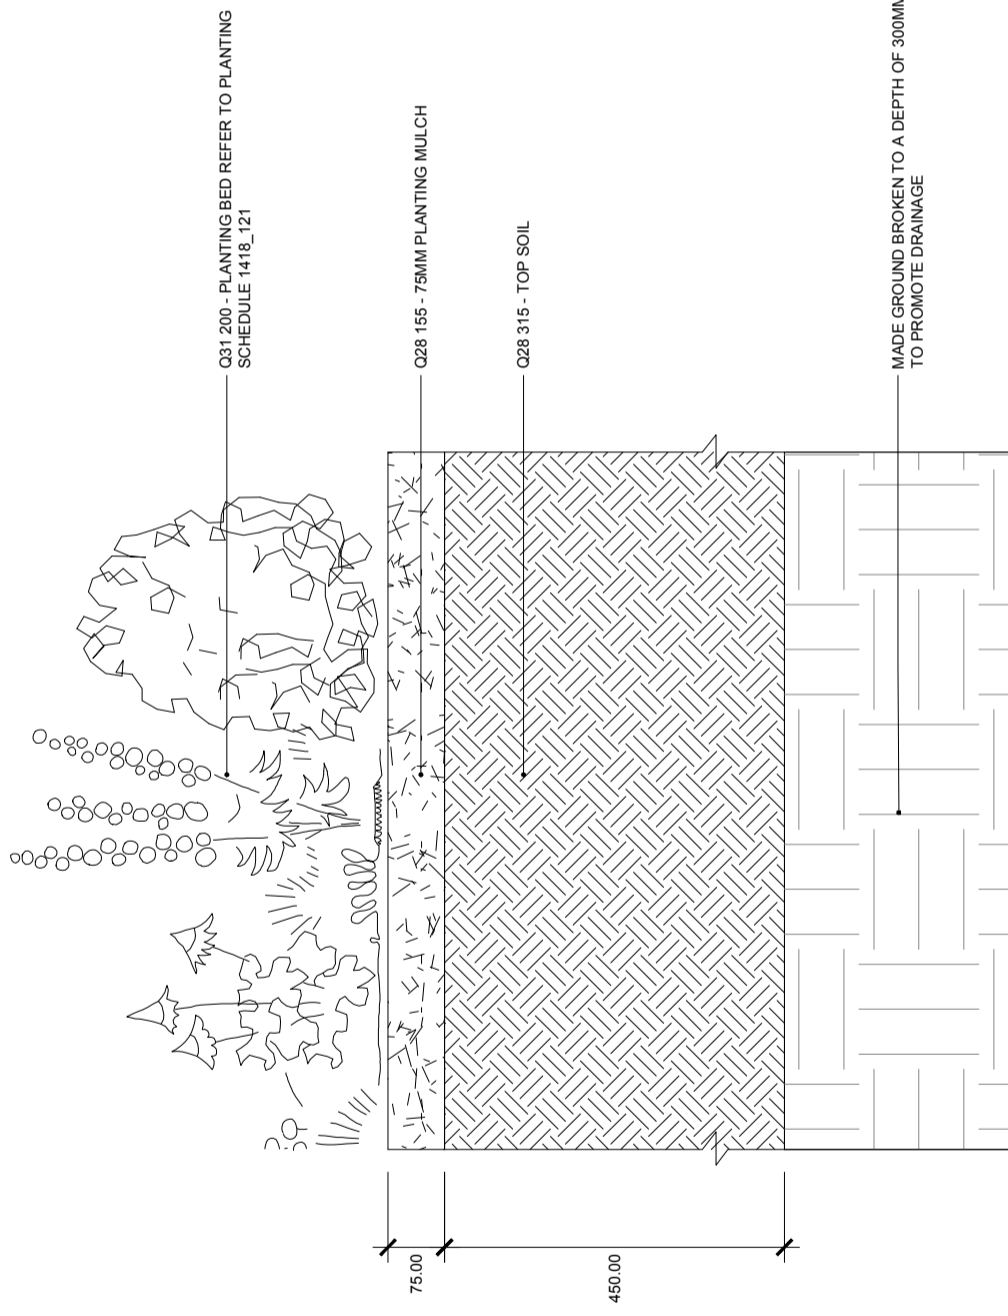

01 SECTION PLANTING BED TO COURTYARDS  
 01/01/2 SCALE 1:10



Rev	Description	Date
E	STAGE F	27.05.15
D	REVISED FOR V.E	14.11.15
C	DRAFT	14.11.14
B	STAGE E	22.08.14

**EXTERIOR ARCHITECTURE**  
 LONDON: Studio 15, Hewlett House, Havelock Terrace, London, SW6 4AS  
 MANCHESTER: Studio 537, The Royal Exchange, St Annis Square, Manchester, M2 7DH  
 E-Mail: [office@exteriorarchitecture.com](mailto:office@exteriorarchitecture.com)  
 Web: [www.exteriorarchitecture.com](http://www.exteriorarchitecture.com)


Project title  
**79 CAMDEN ROAD**

Drawing title  
**PLANTING BED TO COURTYARDS**

Issued By	London	T: 020 7978 2101
Scale	1:10 @ A3	Drawn EA
Status	STAGE F	Checked OC
Date	08.08.2014	Approved LP
Drawing number	1418_115	Revision E



No dimensions are to be scaled from this drawing.  
 All dimensions are to be checked on site.  
 Area measurements for indicative purposes only.  
 This drawing is the property of Exterior Architecture Ltd.  
 No part of the drawing may be reproduced in any manner without permission from Exterior Architecture Ltd.

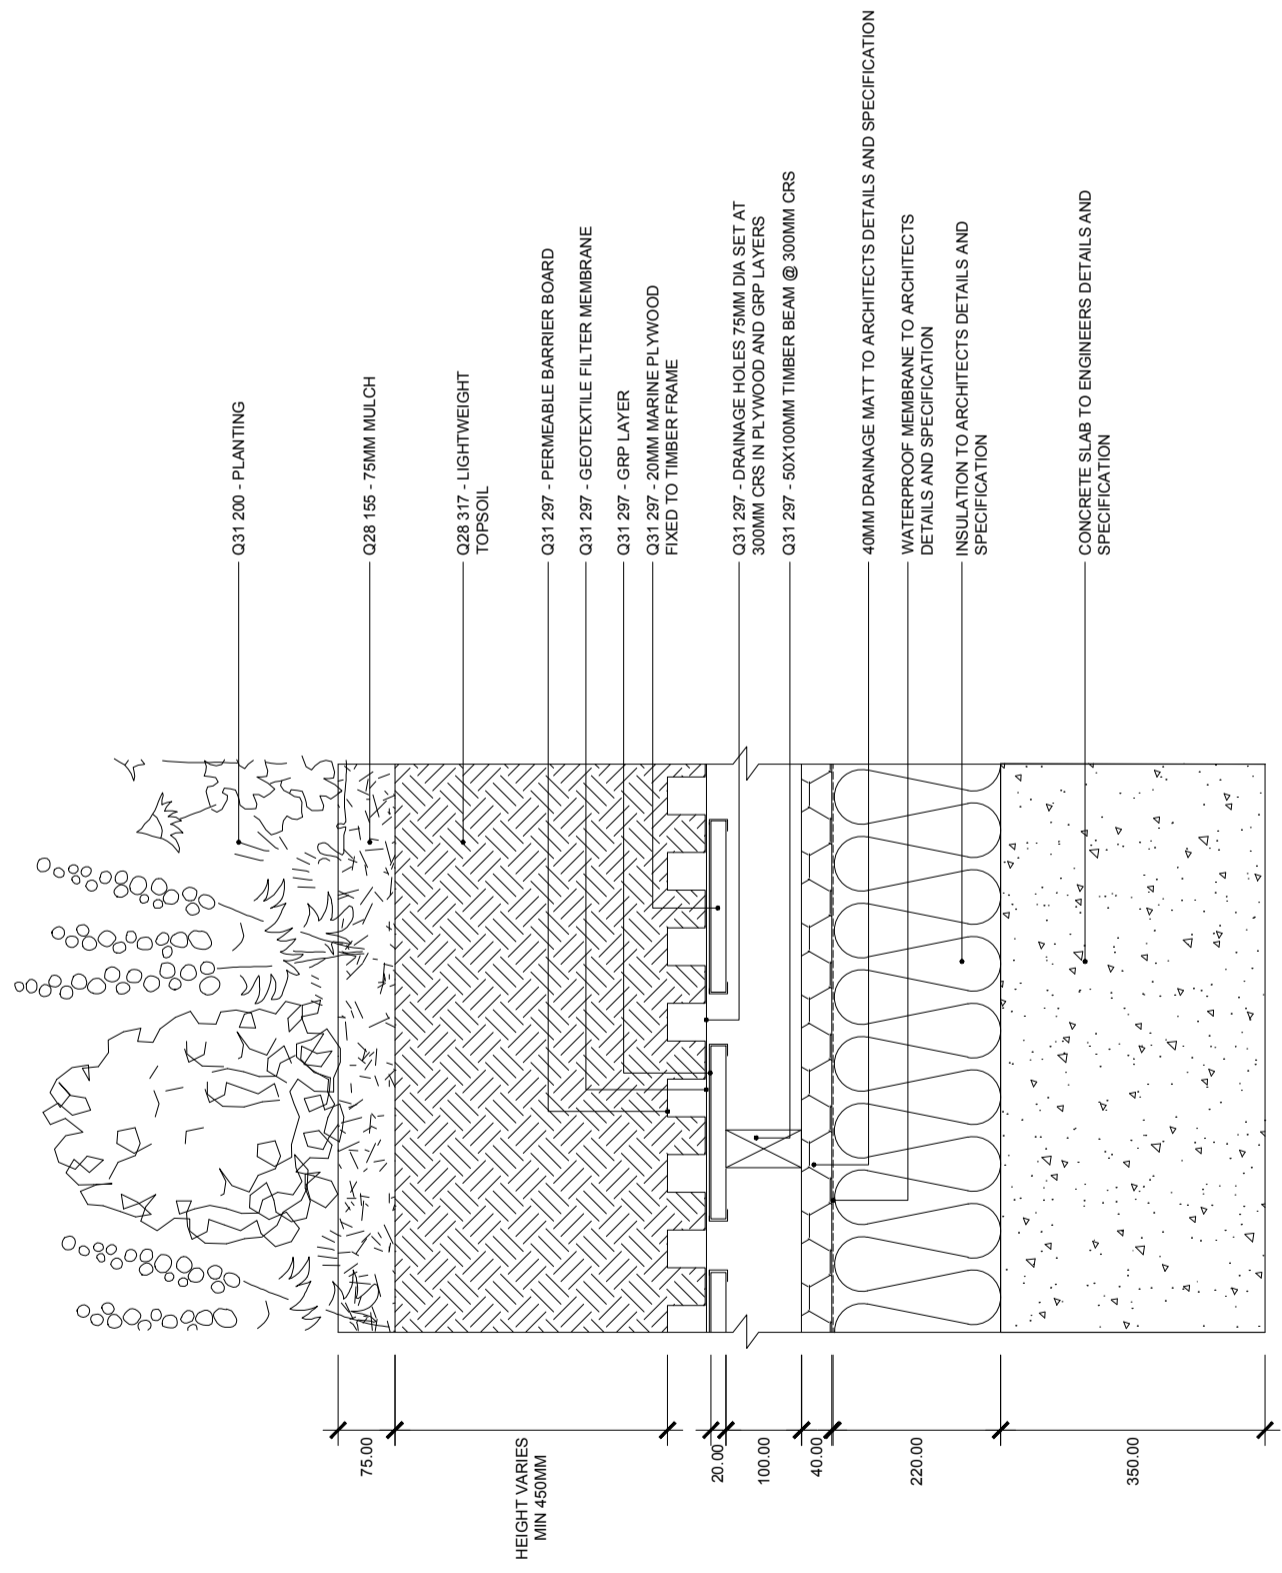

01 SECTION TYPICAL PLANTING BED TO PODIUM  
 013014 SCALE 1:10



Rev	Description	Date
F	STAGE F	27.05.15
E	PLANTER MODIFIED	07.01.15
D	REVISED FOR V.E	15.01.15
C	DRAFT	14.11.14

**EXTERIOR ARCHITECTURE**  
 LONDON: Studio 1S, Hewlett House, Havelock Terrace, London, SW6 4AS  
 MANCHESTER: Studio 537, The Royal Exchange, St Annis Square, Manchester, M2 7DH  
 E-Mail: office@exteriorarchitecture.com  
 Web: www.exteriorarchitecture.com


Project title  
**79 CAMDEN ROAD**

Drawing title  
**PLANTING BED TO PODIUM**

Issued By: London  
 Scale: 1:10 @ A3  
 Status: STAGE F  
 Date: 08.08.2014  
 Drawing number: 1418\_116  
 Revision: F



No dimensions are to be scaled from this drawing.  
 All dimensions are to be checked on site.  
 Area measurements for indicative purposes only.  
 This drawing is the property of Exterior Architecture Ltd.  
 No part of the drawing may be reproduced in any manner without permission from Exterior Architecture Ltd.

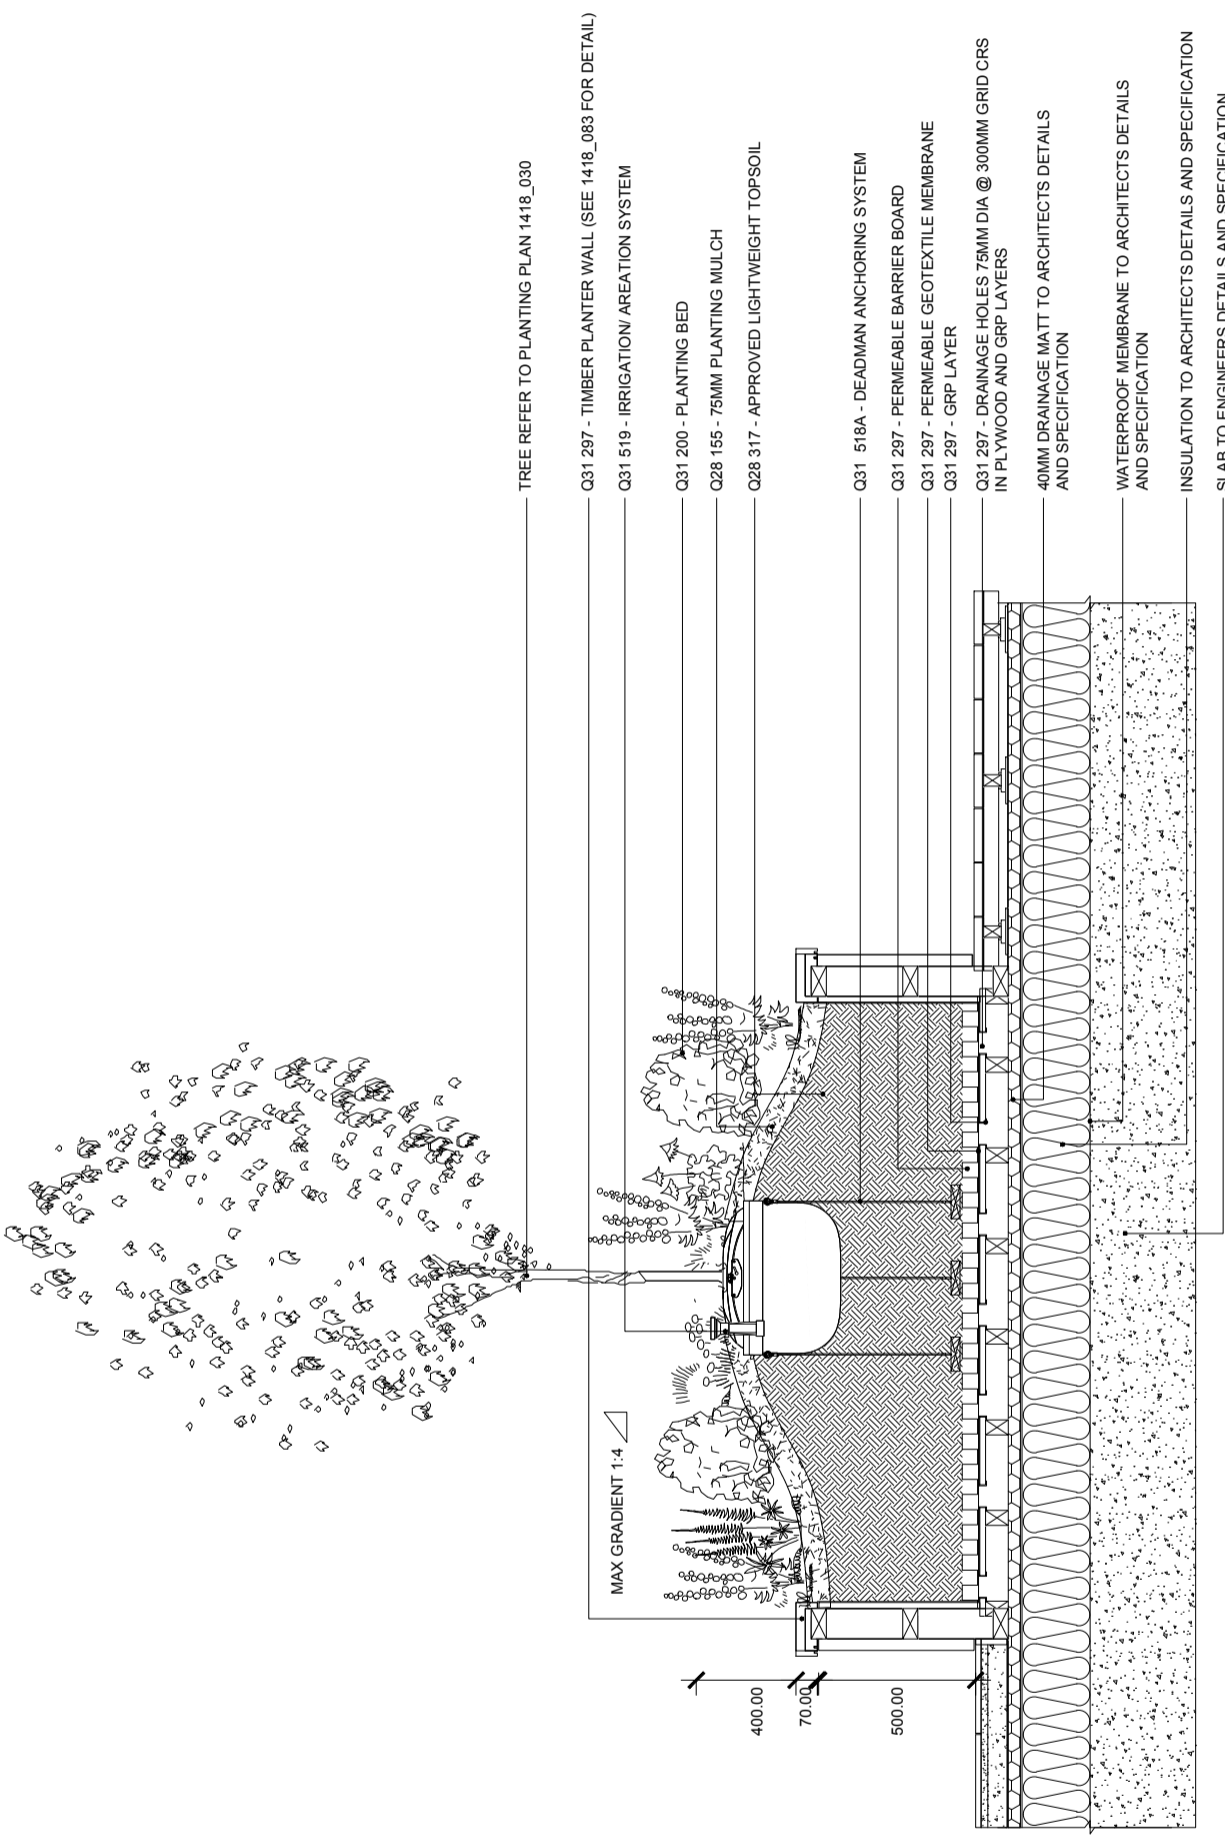

01 SECTION TREE PIT TO PODIUM  
 0130014  
 SCALE 1:25



Rev	Description	Date
F	STAGE F	27.05.15
E	PLANTER MODIFIED	06.01.15
D	REVISED FOR V E	15.01.15
C	DRAFT	14.11.14

**EXTERIOR ARCHITECTURE**  
 LONDON: Studio 1S, Hewlett House, Havelock Terrace, London, SW6 4AS  
 MANCHESTER: Studio 537, The Royal Exchange, St Ann's Square, Manchester, M2 7DH  
 E-Mail: office@exteriorarchitecture.com  
 Web: www.exteriorarchitecture.com

Project title  
**79 CAMDEN ROAD**

Drawing title  
**TREE PIT TO PODIUM**

Issued By London  
 Scale 1:25 @ A3  
 Status STAGE F  
 Date 08.08.2014


T: 020 7978 2101  
 Drawn EA  
 Checked OC  
 Approved LP  
 Revision F

Drawing number  
**1418\_117**



NOTES:

Do not scale from drawing. Use figured dimensions only. All dimensions to be checked on site

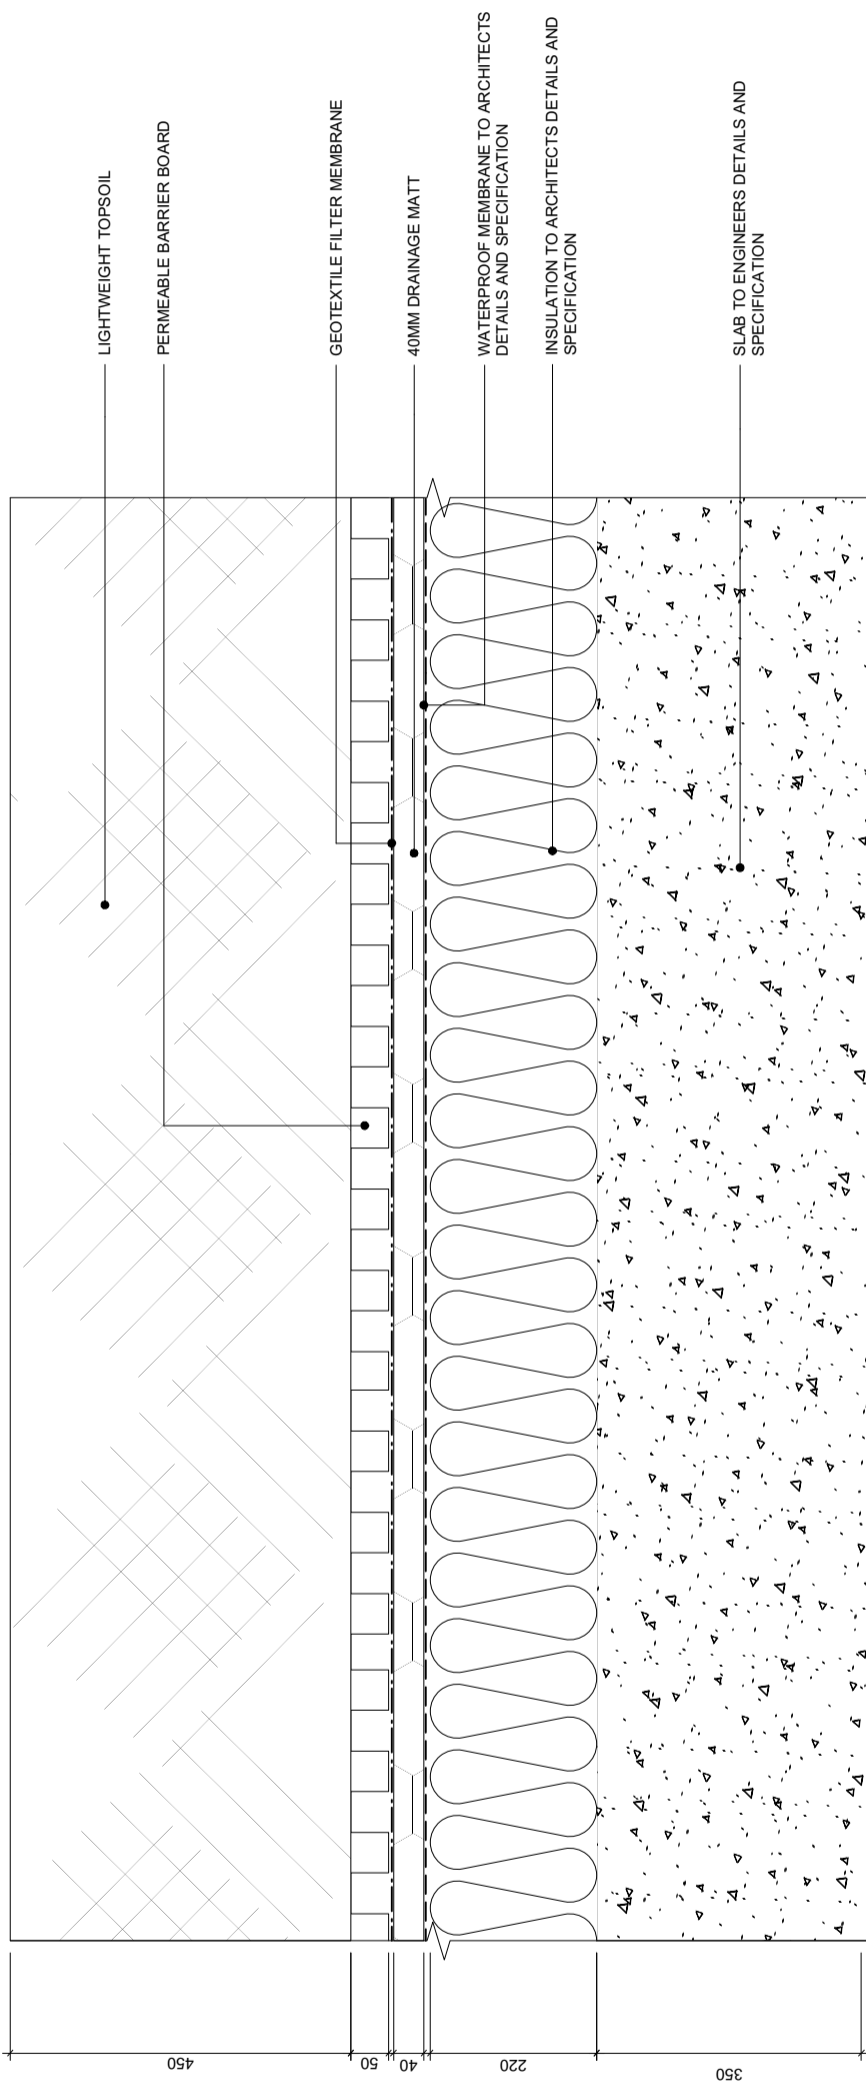

01 SECTION: SELF GROW BED - WESTERN ROOF TERRACE  
 014 SCALE 1:10

14.11.14	C	DRAFT
22.08.14	B	Stage E
08.08.14	A	Stage E
DATE	REV.	DESCRIPTION

REVISIONS:  
 PROJECT TITLE:  
 79 CAMDEN ROAD

DRAWING TITLE:  
 Self Grow Bed

SCALE:	DESIGNED:
1:10 @ A3	AB
STAGE:	CHECKED:
E	LP
DATE:	08.08.14
JOB NO:	DWG NO:
1418	1418_118
	REV:
	C

**EXTERIOR ARCHITECTURE**  
 studio, 27 hewlett house, havelock terrace  
 london sw6 4ss  
 phone: 020 7978 2101  
 sam.martin@exteriorarchitecture.com  
 leighton.pace@exteriorarchitecture.com

THE DRAWING IS THE PROPERTY OF EXTERIOR ARCHITECTURE LTD. NO PARTS TO BE REPRODUCED OR TRANSMITTED IN ANY FORM OR BY ANY MEANS WITHOUT PERMISSION FROM EXTERIOR ARCHITECTURE LTD.